

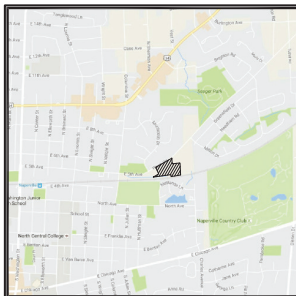


COLUMBIA PARK TOWNES SIDEWALK EXTENSION ALONG PLANK ROAD

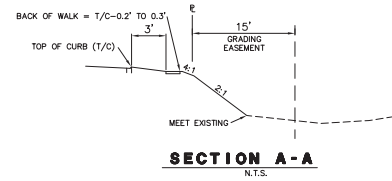

LOCATION MAP

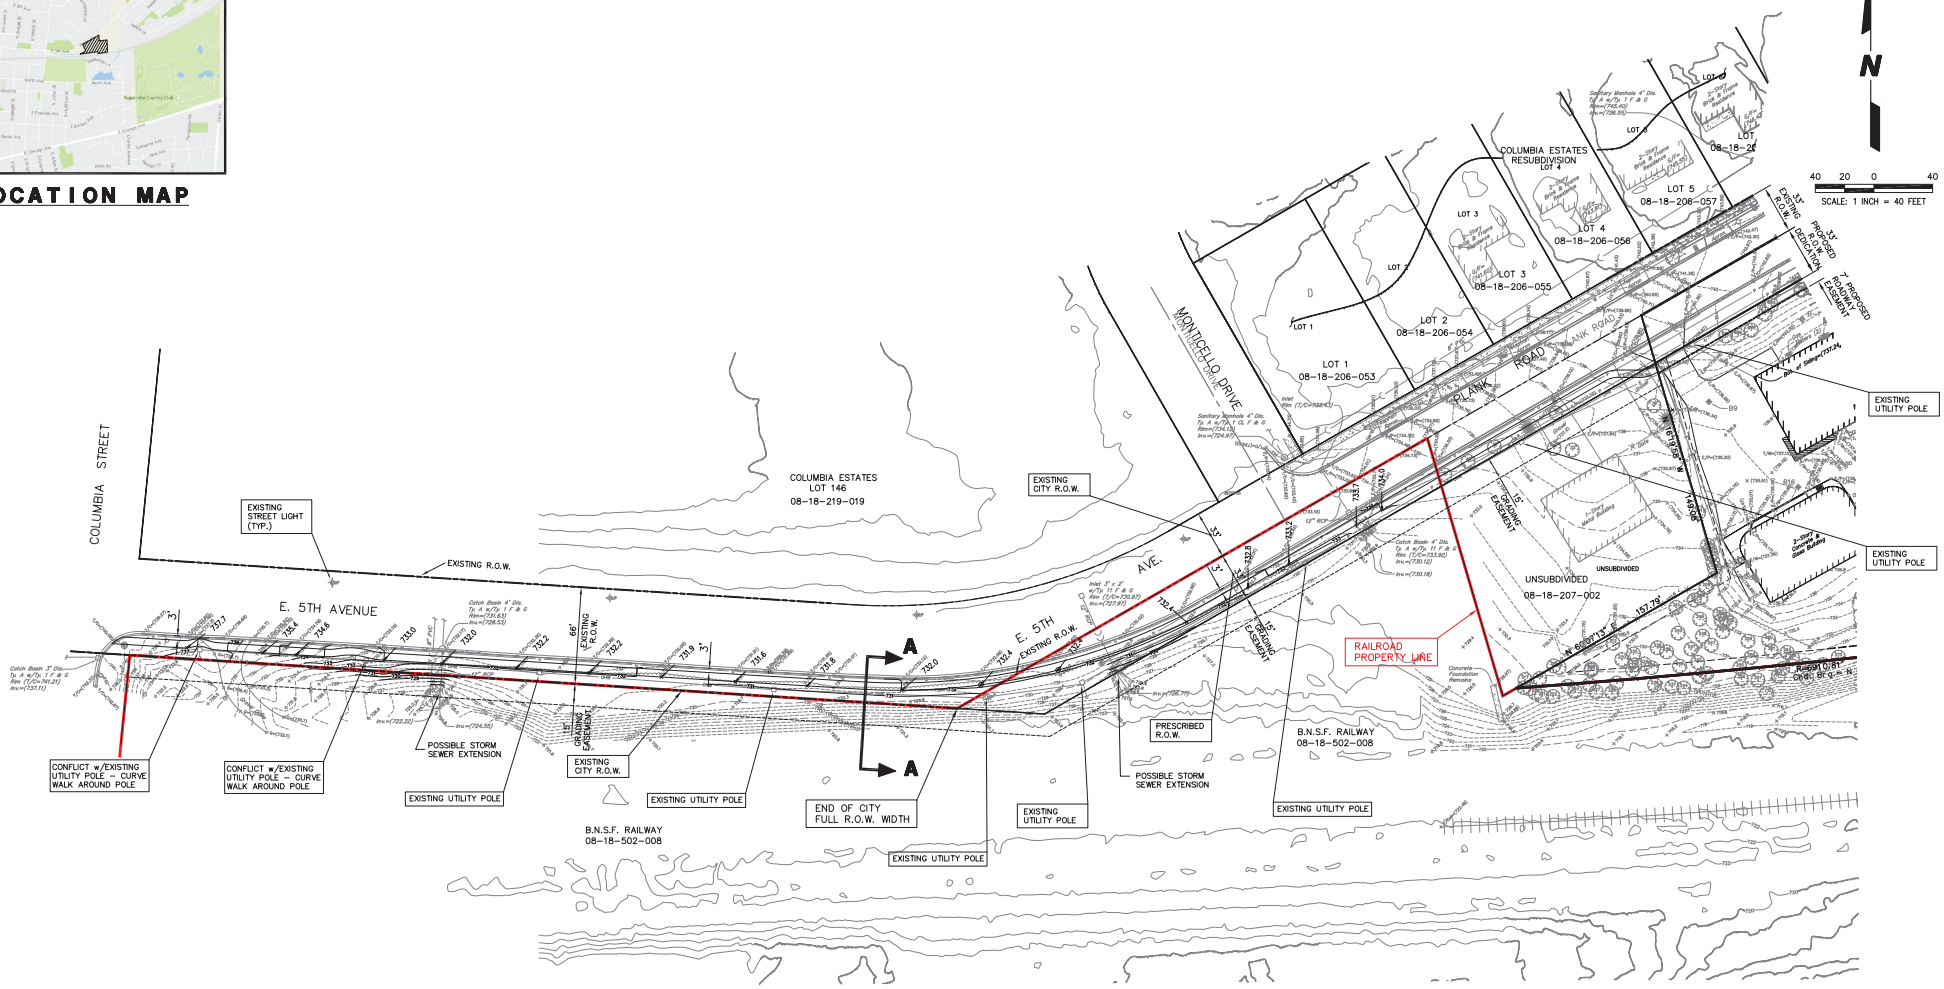

SECTION A-A
N.T.S.

PREPARED FOR:
PULTE HOME CORPORATION - ILLINOIS DIVISION
 1900 E. GOLF ROAD, SUITE 300
 SCHAUMBURG, IL 60173
 (847) 230-5400

PREPARED BY:
CEMCON, Ltd.
 Consulting Engineers, Land Surveyors & Planners
 2280 White Oak Circle, Suite 100
 Aurora, Illinois 60502-9875
 PH: 630.862.2100 FAX: 630.862.2199
 E-Mail: ccs@cemcon.com Website: www.cemcon.com

DISC NO.: 402089 FILE NAME: SIDEWALK PLANK
 DRAWN BY: LAL FLD. BK. / PG. NO.: BK./PG.
 COMPLETION DATE: 12-07-16 JOB NO.: 402,089
 XREF: TOPO PROJECT MANAGER: CRM
 REWSED: 01-20-17/LAL 02-28-17/LAL 03-06-17/RDS
 Copyright © 2016 Cemcon, Ltd. All rights reserved.

DRAWING DATE: 7/26/2017 BY: BOB SMITH
 PLOT FILE CREATED: 7/26/2017 BY: BOB SMITH