


Schedule

Symbol	Label	Image	Quantity	Manufacturer	Catalog Number	Description	Filename	Light Loss Factor	Total Lamp Lumens	Wattage	Plot
S1			2	Lithonia Lighting	RSX1 LED P4 40K R4 *TWIN HEADS	RSX Area Fixture Size 1 P1 Lumen Package 4000K CCT Type R4 Distribution	RSX1_LED_P4_0K_R4.ies	0.8	14377	102.68	

Statistics

Description	Symbol	Avg	Max	Min	Max/Min	Avg/Min
LIGHT SPILL	+	0.0 fc	0.5 fc	0.0 fc	N/A	N/A
PARKING LOT	+	1.0 fc	3.6 fc	0.2 fc	18.0:1	5.0:1

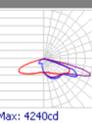

RSX1 LED Area Luminaire

Specifications

EPA (E-100): 0.57 ft² (0.05 m²)

Length: 21.8" (55.4 cm) (SPA mount)

Width: 13.3" (33.8 cm)

Height: 3.0" (7.6 cm) Main Body
7.2" (18.4 cm) Arm

Weight: 22.0 lbs (10.0 kg)

Introduction

The new RSX LED Area family delivers maximum value by providing significant energy savings, long life, and outstanding photometric performance at an affordable price. The RSX1 delivers 7,000 to 17,000 lumens allowing it to replace 70W to 400W HID luminaires.


The RSX features an integral universal mounting mechanism that allows the luminaire to be mounted on most existing drill hole patterns. This "no-drill" solution provides significant labor savings. An easy-access door on the bottom of mounting arm allows for wiring without opening the electrical compartment. A mast arm adaptor, adjustable integral diffuser and other mounting configurations are available.

Ordering Information EXAMPLE: RSX1 LED P4 40K R3 MVOLT SPA DOBX

Series	Performance Package	Color Temperature	Distribution	Wattage	Mounting
RSX1 LED	P1	40K	R3	102.68W	SPA
	P2	40K	R4	102.68W	SPA
	P3	40K	R5	102.68W	SPA

Note

- MEASUREMENTS TAKEN @ GRADE
- MOUNTING HEIGHT IS NOTED ON EACH FIXTURE

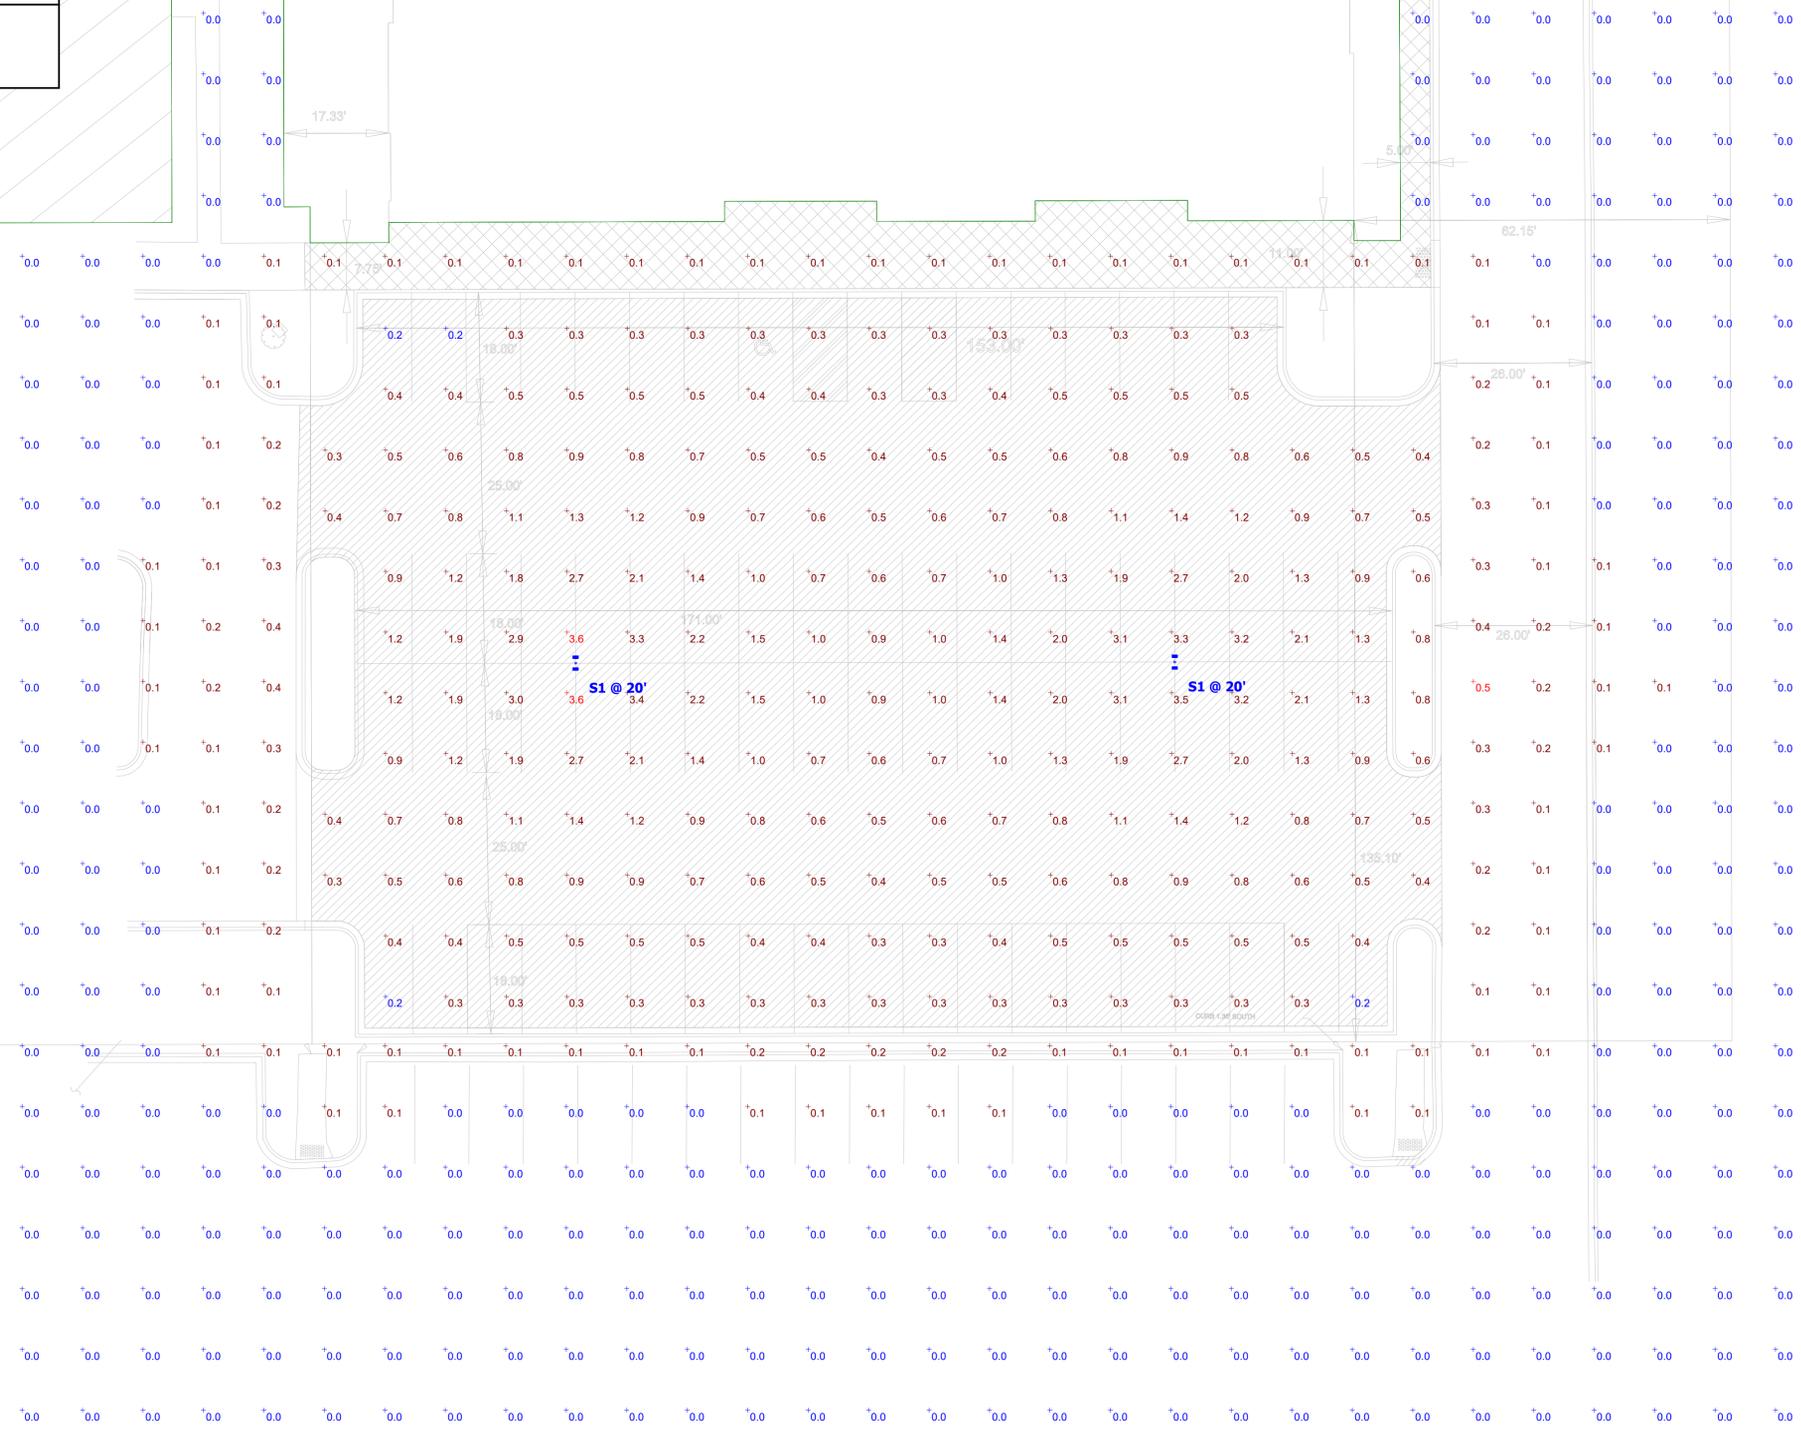

DESIGNER'S NOTE:

THE ENGINEER AND/OR ARCHITECT MUST DETERMINE APPLICABILITY OF THE LAYOUT TO EXISTING / FUTURE FIELD CONDITIONS. THIS LIGHTING LAYOUT REPRESENTS ILLUMINATION LEVELS CALCULATED FROM LABORATORY DATA TAKEN UNDER CONTROLLED CONDITIONS IN ACCORDANCE WITH ILLUMINATING ENGINEERING SOCIETY (IESNA) APPROVED METHODS. ADDITIONALLY, THE PREPARER USED INFORMATION PROVIDED BY THE CUSTOMER. IF/WHEN SUFFICIENT INFORMATION WAS NOT PROVIDED, PREPARER USED EDUCATED ASSUMPTIONS. ACTUAL PERFORMANCE OF ANY MANUFACTURER'S LUMINAIR(S) MAY VARY DUE TO VARIATION IN ELECTRICAL VOLTAGE, TOLERANCE IN LAMPS, AND OTHER FIELD CONDITIONS NOT ACCOUNTED FOR IN THIS PHOTOMETRIC ANALYSIS.

THESE LIGHTING CALCULATIONS ARE NOT A SUBSTITUTE FOR INDEPENDENT ENGINEERING ANALYSIS OF LIGHTING SYSTEM SUITABILITY AND SAFETY. THE ENGINEER AND/OR ARCHITECT IS RESPONSIBLE TO REVIEW FOR ENERGY CODE AND RELEVANT LIGHTING QUALITY COMPLIANCE.

Plan View
Scale - 1" = 14ft