

ALL ORIGINAL ELEMENTS (LISTED BELOW)
ON EXISTING HOUSE TO REMAIN AND BE
REPLICATED AT PROPOSED ADDITION

CHIMNEYS TO
BE DEMOLISHED

ASPHALT SHINGLES

FASCIA, GUTTERS, BRACKETS
AND PANELS

PAINTED WOOD
HEAD, CASING AND SILL

ONE OVER ONE WOOD WINDOWS

CEDAR SIDING (3 1/4" EXP.)

CEDAR CORNERBOARDS

CEDAR WATER TABLE

ROCK FACE CONCRETE
BLOCK TO REMAIN

31'-2 5/8"

WINDOW TO BE
DEMOLISHED

DOOR CANOPY, GUARDRAILS,
HANDRAILS AND STEPS
TO BE DEMOLISHED

NORTH STRUCTURE ABOVE
FOUNDATION TO BE DEMOLISHED


Vandiver House

205 N. WRIGHT STREET - NAPERVILLE
EXISTING EASTERN ELEVATION

THOMAS J RYAN JR - ARCHITECT

NEW BRICK CHIMNEY TO MATCH
DETAILS, COLOR AND MATERIALS
OF HISTORIC CHIMNEY

NEW ARCHITECTURAL ELEMENTS TO BE
REPLICATED FROM HISTORIC HOUSE

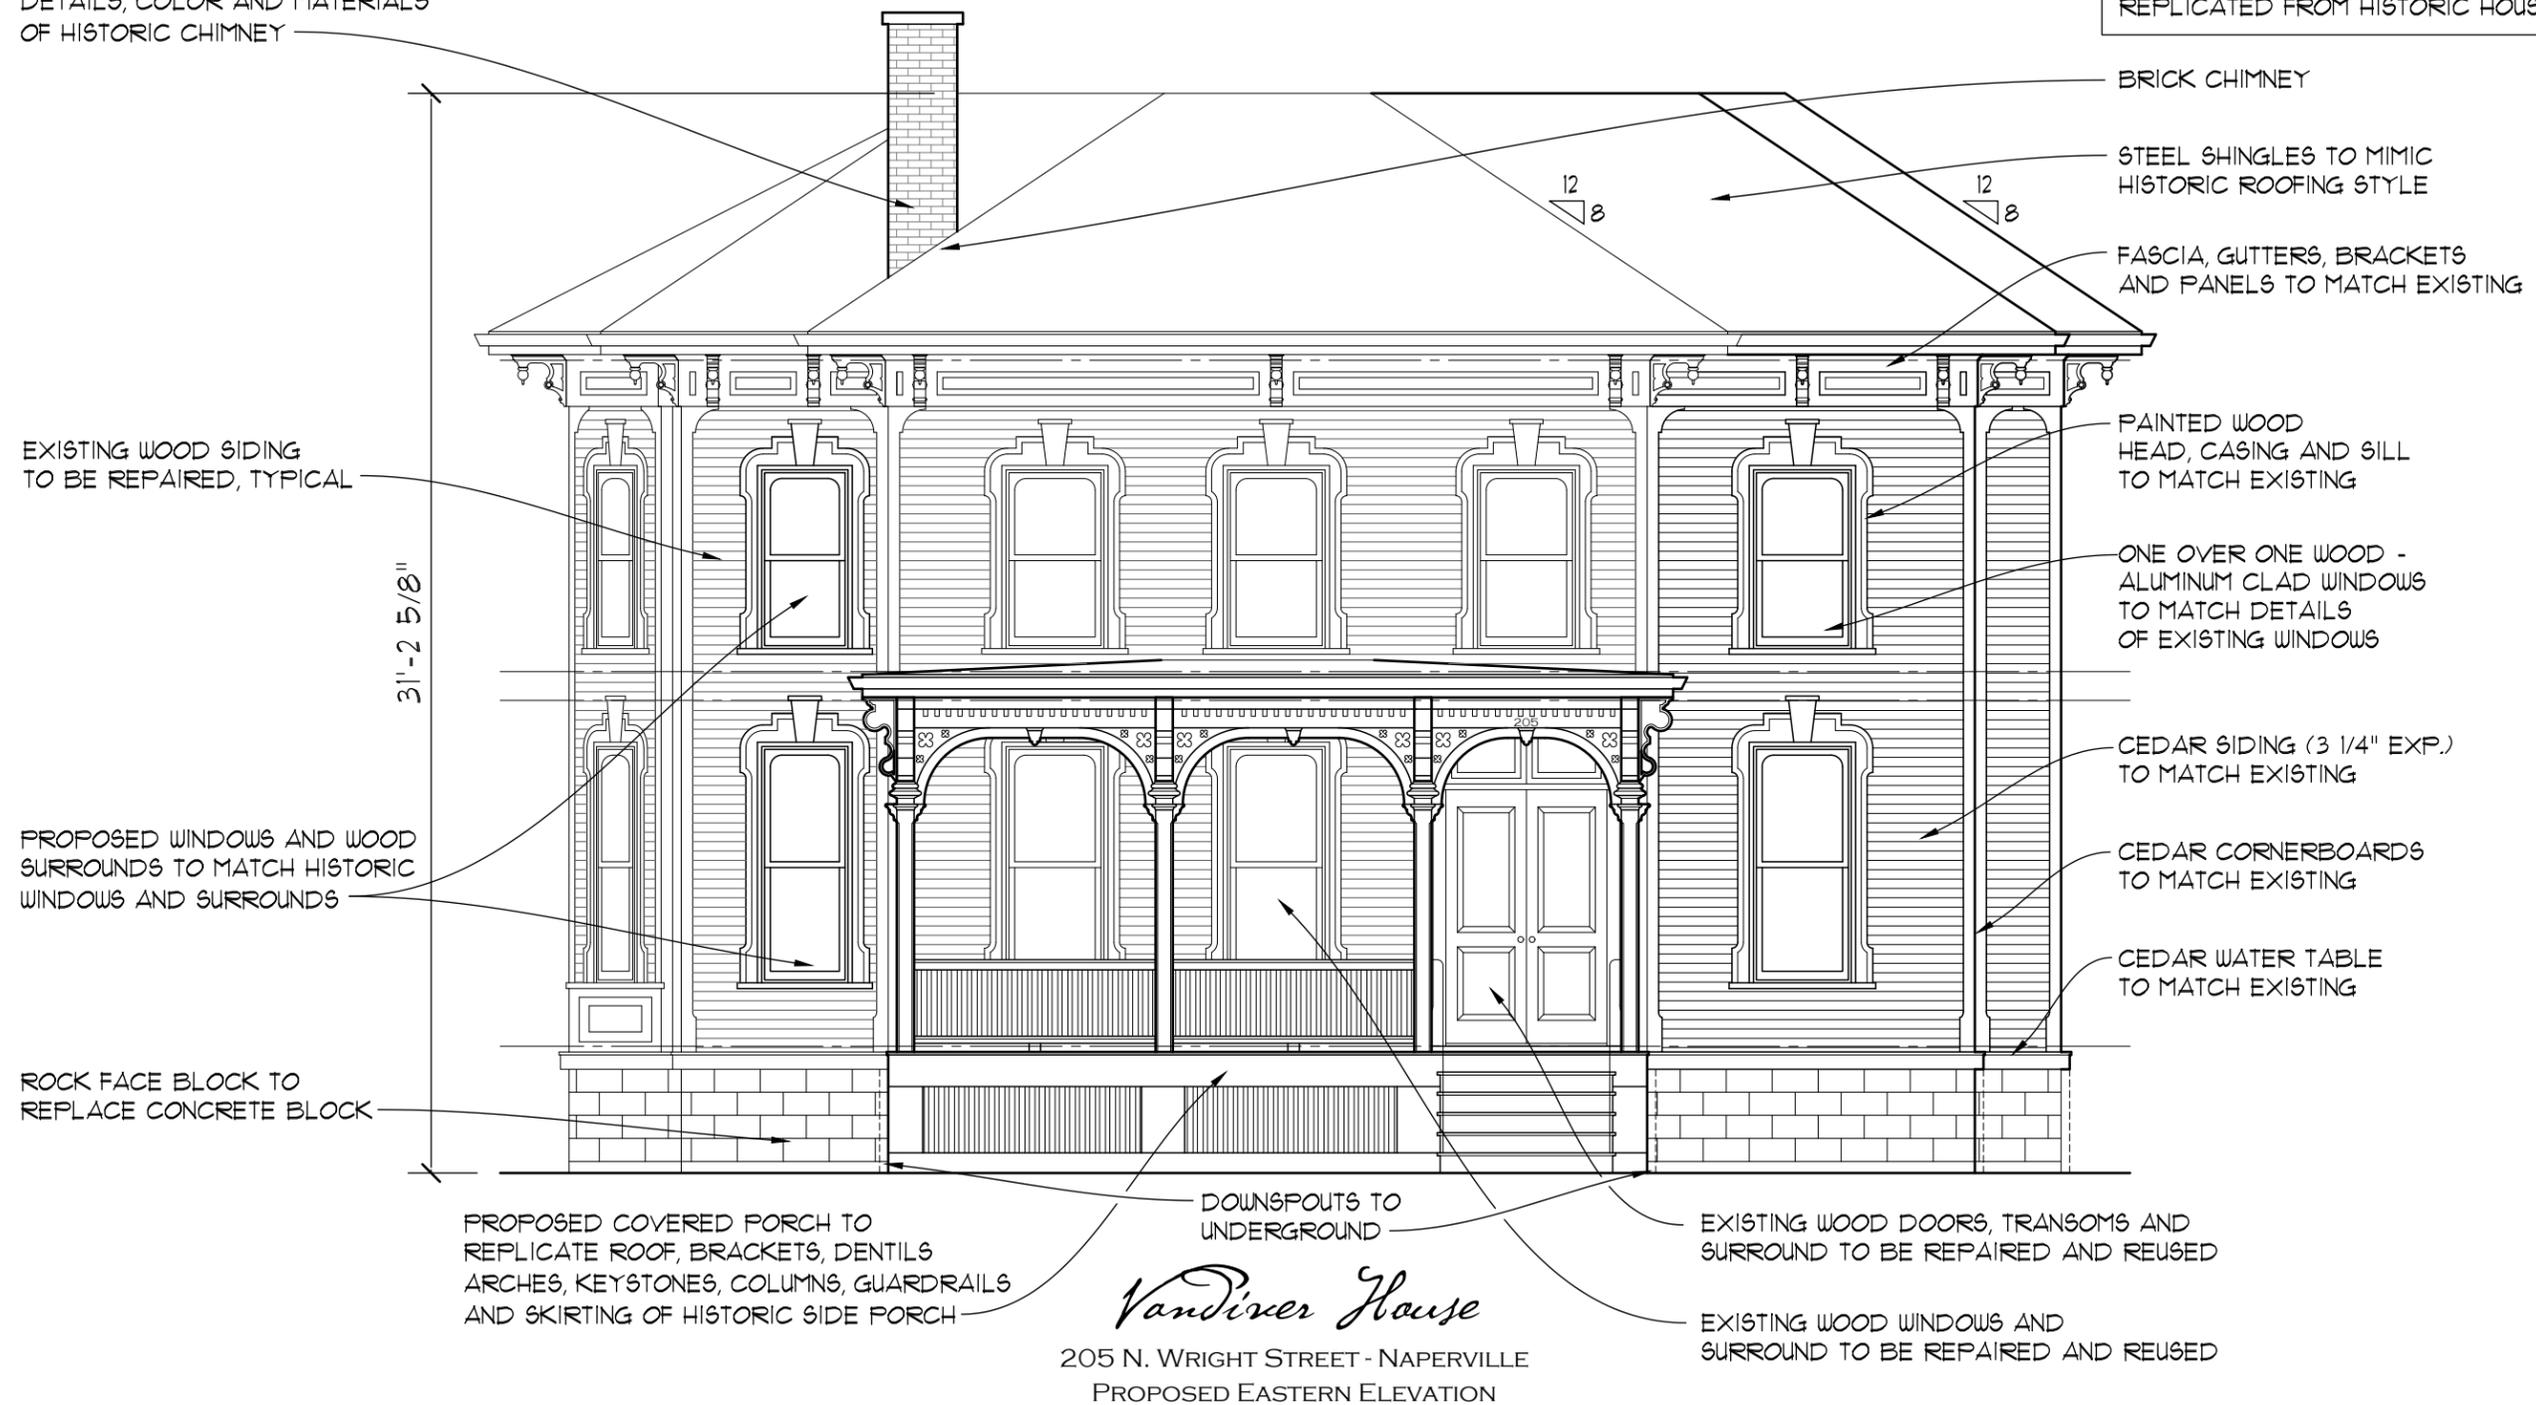

BRICK CHIMNEY

STEEL SHINGLES TO MIMIC
HISTORIC ROOFING STYLE

FASCIA, GUTTERS, BRACKETS
AND PANELS TO MATCH EXISTING

EXISTING WOOD SIDING
TO BE REPAIRED, TYPICAL

PAINTED WOOD
HEAD, CASING AND SILL
TO MATCH EXISTING

ONE OVER ONE WOOD -
ALUMINUM CLAD WINDOWS
TO MATCH DETAILS
OF EXISTING WINDOWS

31'-2 5/8"

PROPOSED WINDOWS AND WOOD
SURROUNDS TO MATCH HISTORIC
WINDOWS AND SURROUNDS

CEDAR SIDING (3 1/4" EXP.)
TO MATCH EXISTING

CEDAR CORNERBOARDS
TO MATCH EXISTING

CEDAR WATER TABLE
TO MATCH EXISTING

ROCK FACE BLOCK TO
REPLACE CONCRETE BLOCK

PROPOSED COVERED PORCH TO
REPLICATE ROOF, BRACKETS, DENTILS
ARCHES, KEYSTONES, COLUMNS, GUARDRAILS
AND SKIRTING OF HISTORIC SIDE PORCH

DOWNSPOUTS TO
UNDERGROUND

EXISTING WOOD DOORS, TRANSOMS AND
SURROUND TO BE REPAIRED AND REUSED

EXISTING WOOD WINDOWS AND
SURROUND TO BE REPAIRED AND REUSED

Vandiver House

205 N. WRIGHT STREET - NAPERVILLE
PROPOSED EASTERN ELEVATION

THOMAS J RYAN JR - ARCHITECT

CHIMNEYS TO
BE DEMOLISHED

ALL ORIGINAL ELEMENTS (LISTED BELOW)
ON EXISTING HOUSE TO REMAIN AND BE
REPLICATED AT PROPOSED ADDITION

ASPHALT SHINGLES


PAINTED CEDAR FASCIA,
GUTTERS, BRACKETS & COLUMNS

PAINTED CEDAR GUARDRAIL

DOUGLAS FIR DECKING OVER
WOOD DECK JOISTS AND LEDGER

CEDAR HANDRAIL ON
CEDAR STAIRCASE

PAINTED CEDAR SKIRTING

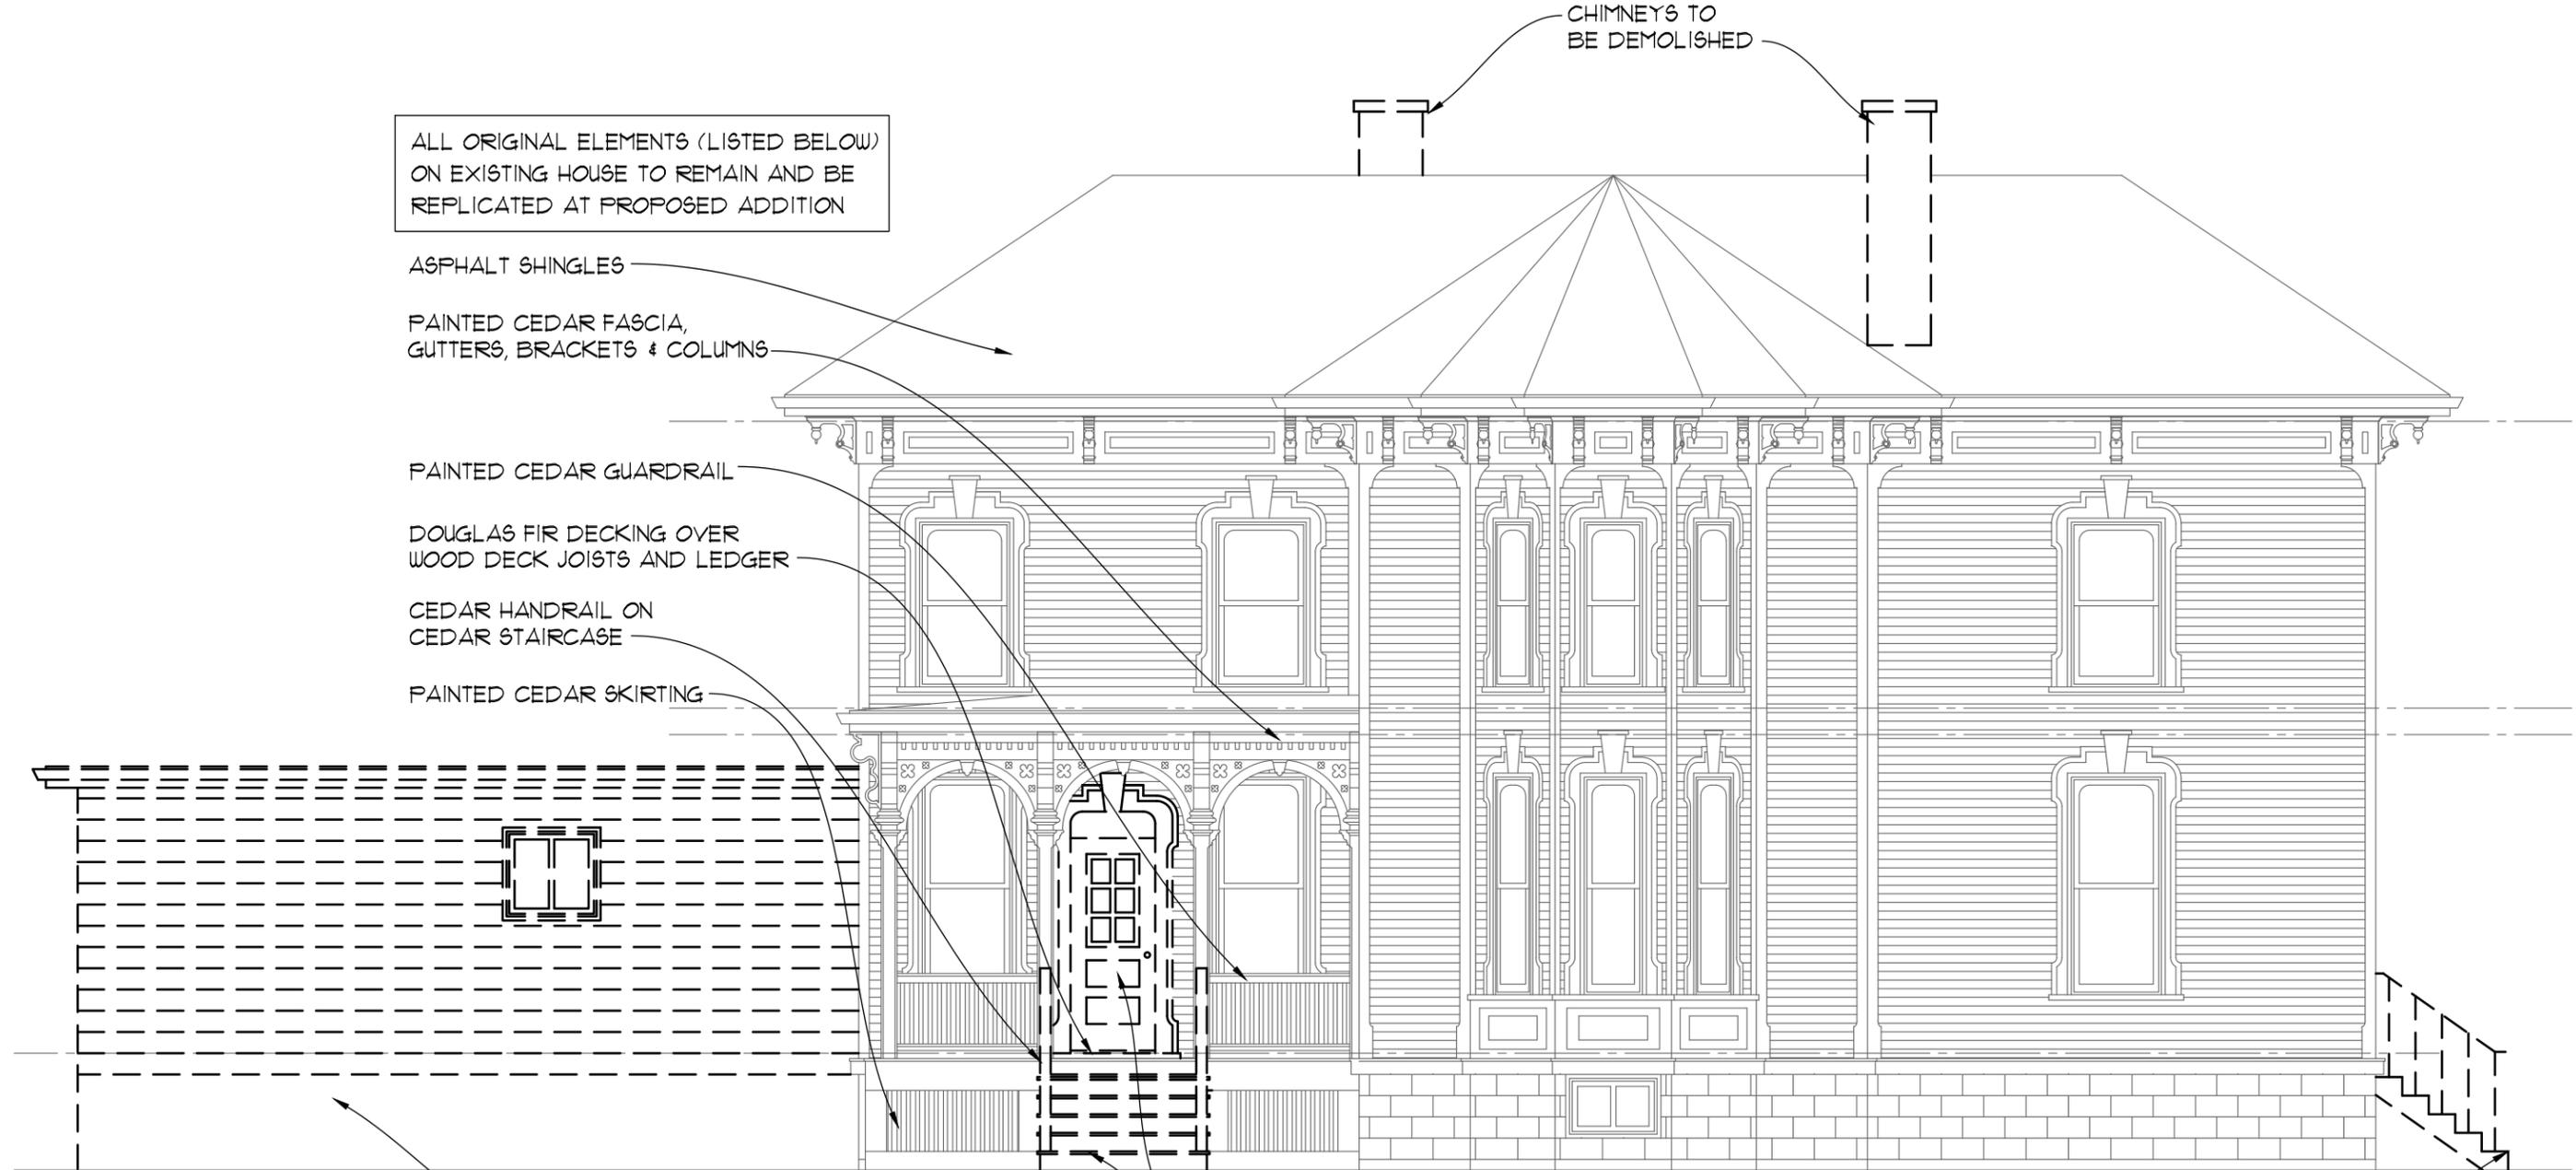

ONE-STORY ADDITION
TO BE DEMOLISHED


DOOR, RAILINGS AND
STAIRCASE TO BE
DEMOLISHED

STAIRCASE TO BE
DEMOLISHED

Vandiver House

205 N. WRIGHT STREET - NAPERVILLE
EXISTING SOUTHERN ELEVATION

THOMAS J RYAN JR - ARCHITECT

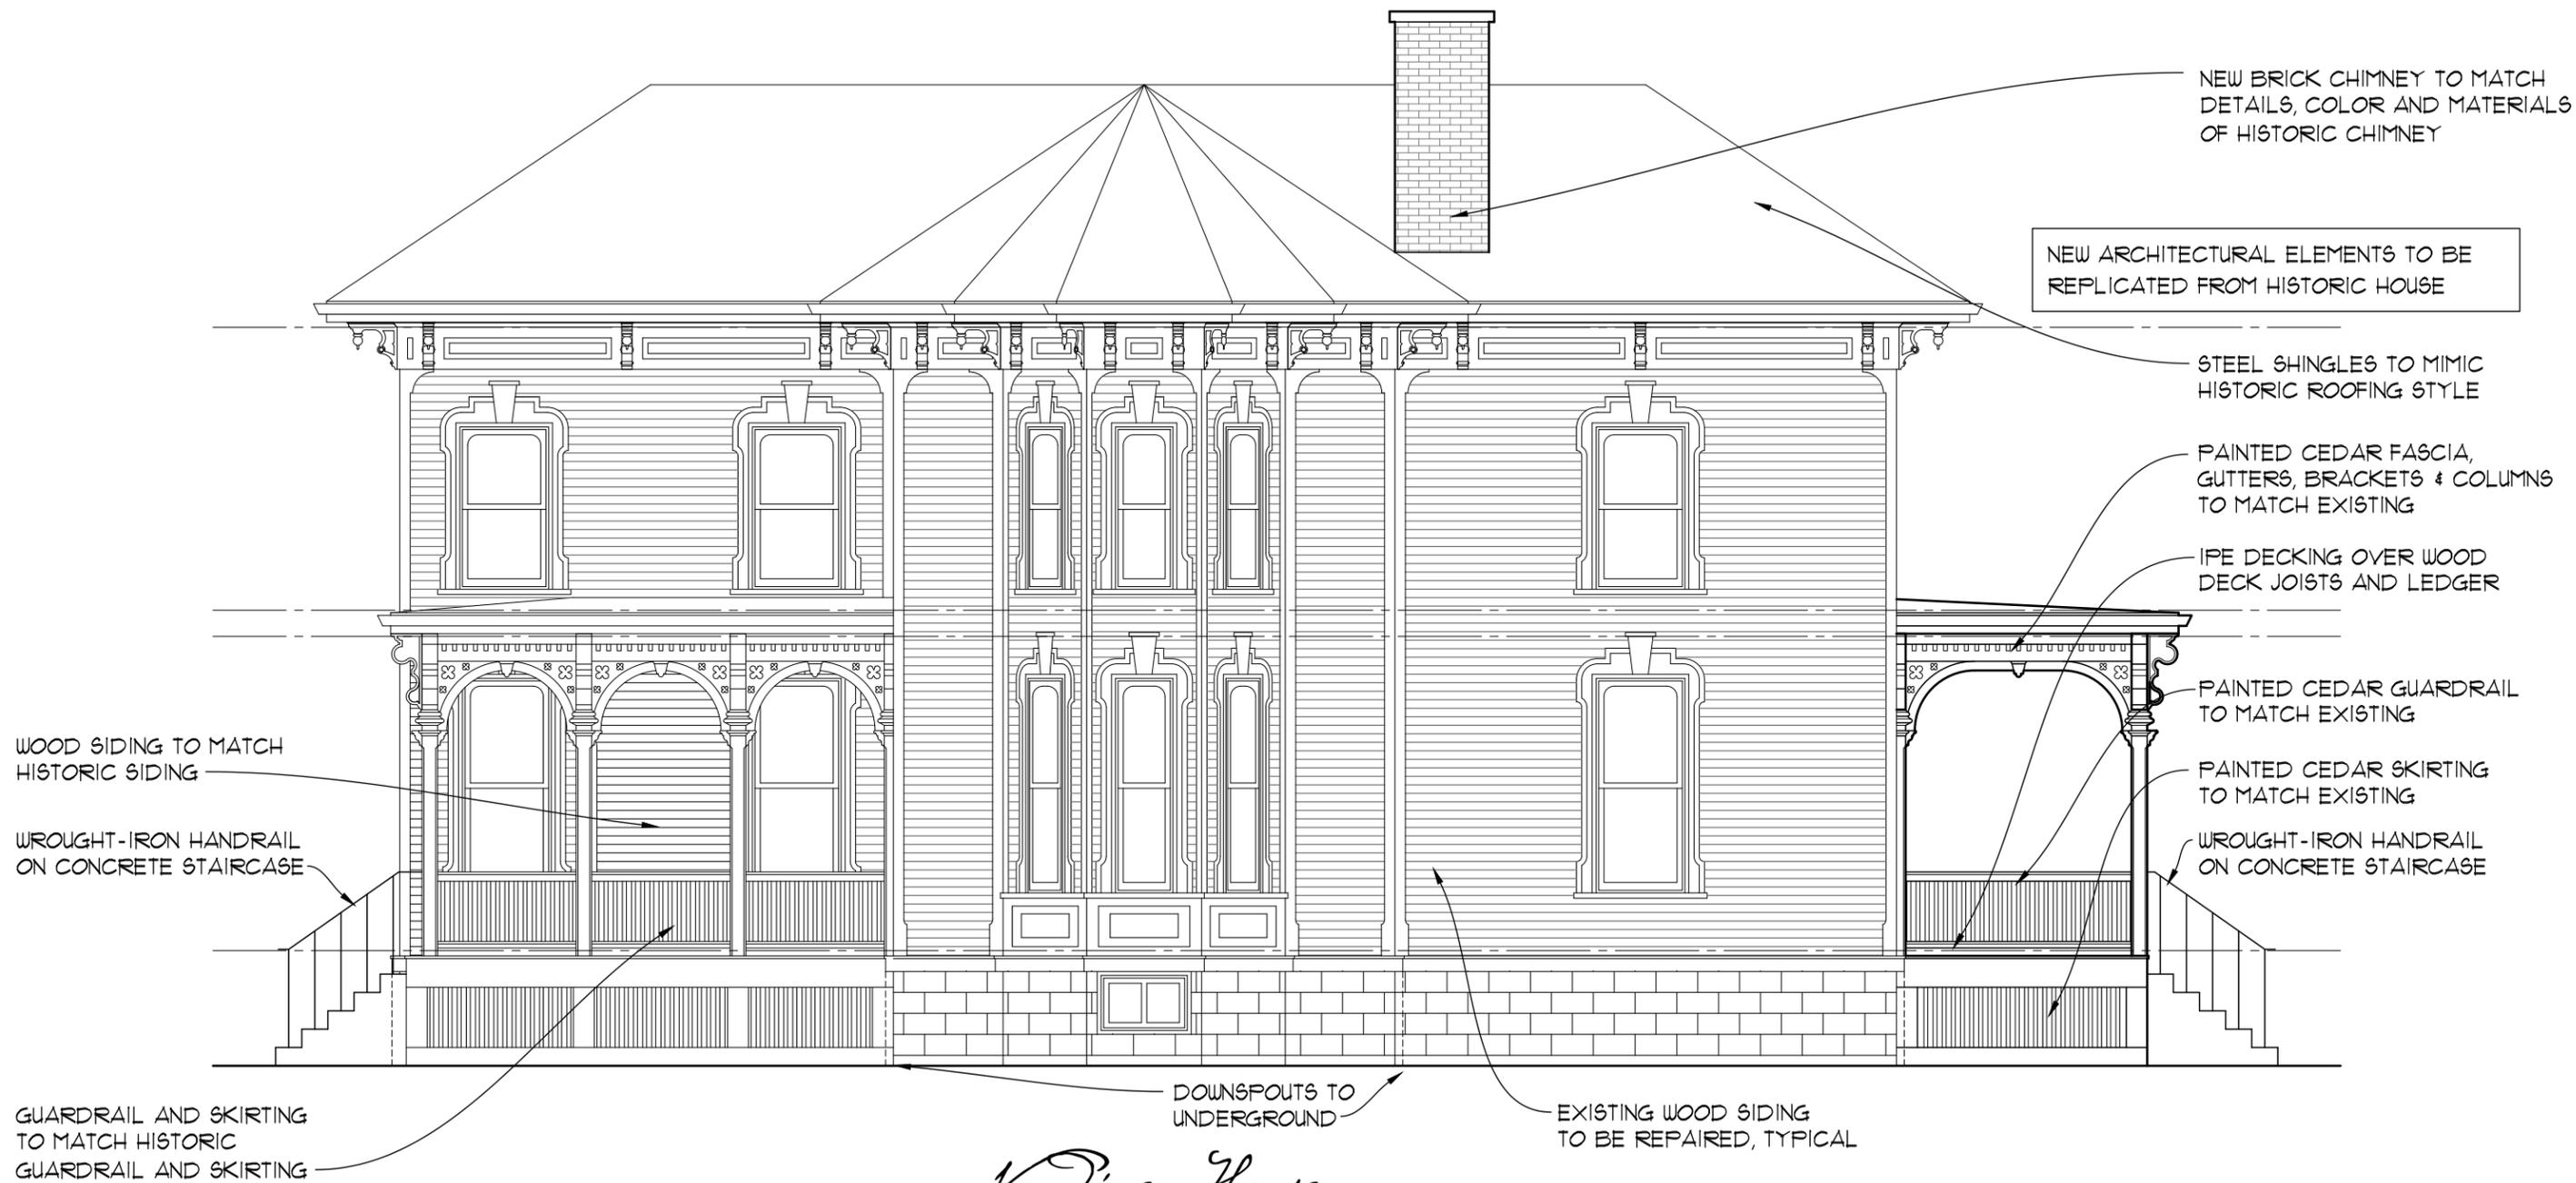

Vandiver House

205 N. WRIGHT STREET - NAPERVILLE
 PROPOSED SOUTHERN ELEVATION

THOMAS J RYAN JR - ARCHITECT