





① CANOPY AND DISPENSER ELEVATION (EAST/WEST)
SCALE: 1" = 40'



② CANOPY AND DISPENSER ELEVATION (NORTH/SOUTH)
SCALE: 1" = 40'

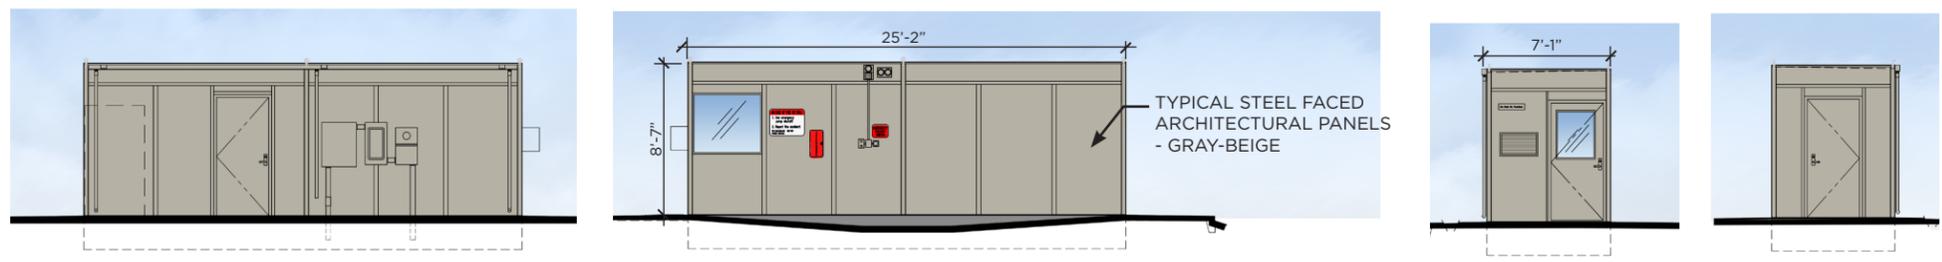

③ CONTROLLER ENCLOSURE EXTERIOR ELEVATIONS
SCALE: 1" = 40'

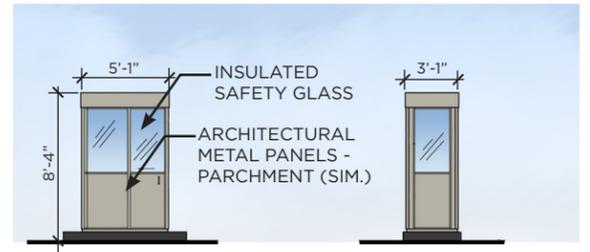

④ WARMING HUT ELEVATIONS
SCALE: 1" = 40'

