



A EAST FRONT ELEVATION
SCALE: 1/4" = 1'-0"

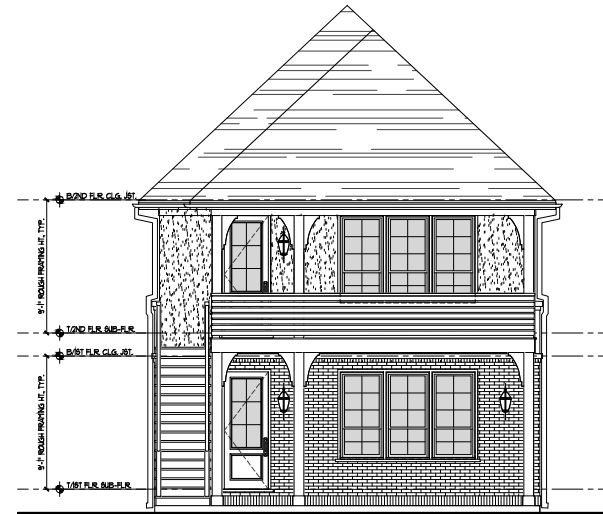


B WEST REAR ELEVATION
SCALE: 1/4" = 1'-0"

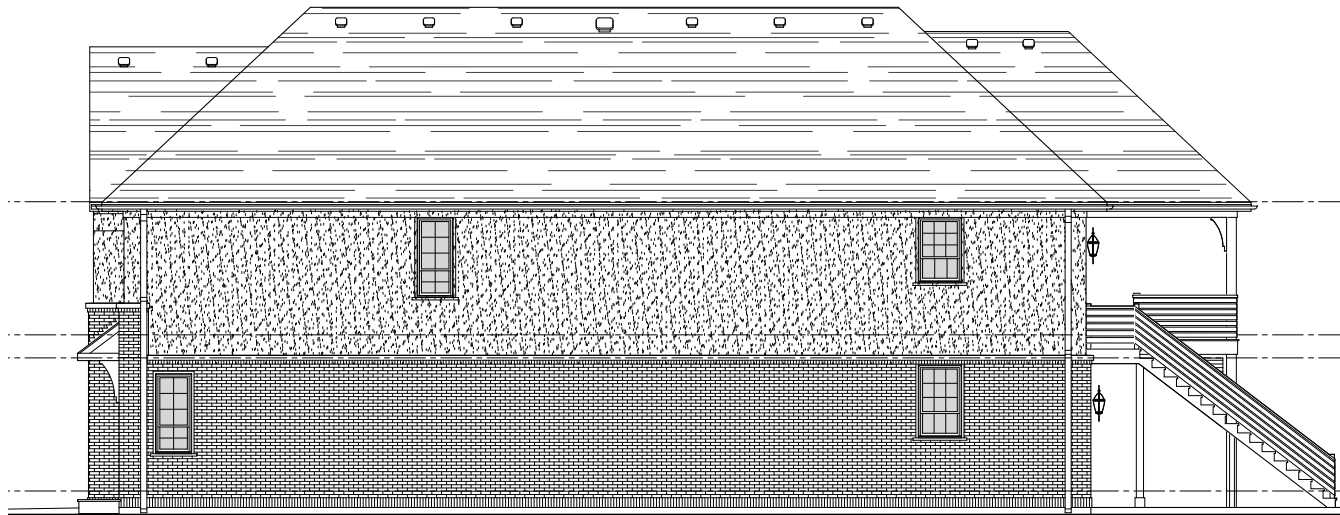


C NORTH SIDE ELEVATION
SCALE: 1/4" = 1'-0"

West Street Executive Homes
241 N. West Street - Naperville, Illinois
March 28, 2024 | Project 2023-193


charles Vincent george
ARCHITECTS
1245 E. Diehl Rd. Suite 101 • Naperville, IL 60563
P: 630.357.2023 • cvgarchitects.com

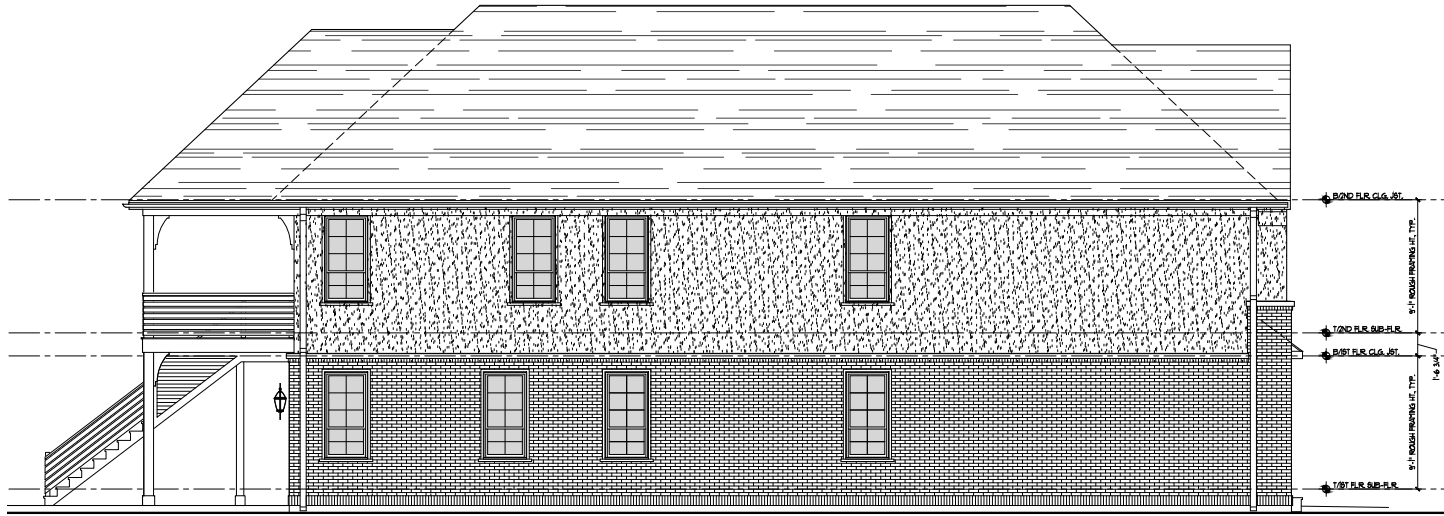


A SOUTH
SIDE ELEVATION
SCALE: 1/4" = 1'-0"

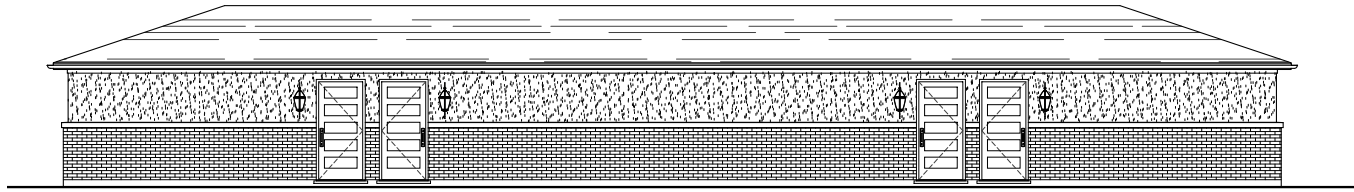


X GARAGE FRONT ELEVATION
SCALE: 1/4" = 1'-0"

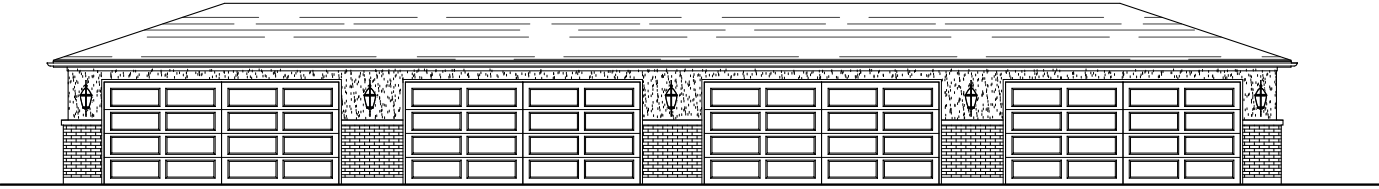


X GARAGE REAR ELEVATION
SCALE: 1/4" = 1'-0"

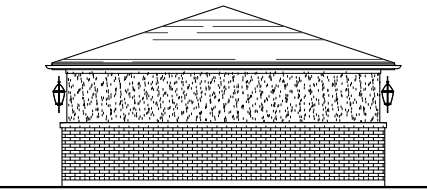

X GARAGE SIDE ELEVATION
SCALE: 1/4" = 1'-0"

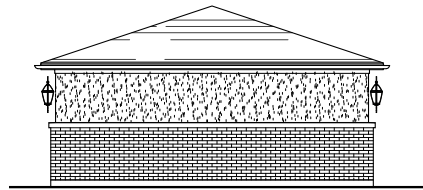

X GARAGE SIDE ELEVATION
SCALE: 1/4" = 1'-0"

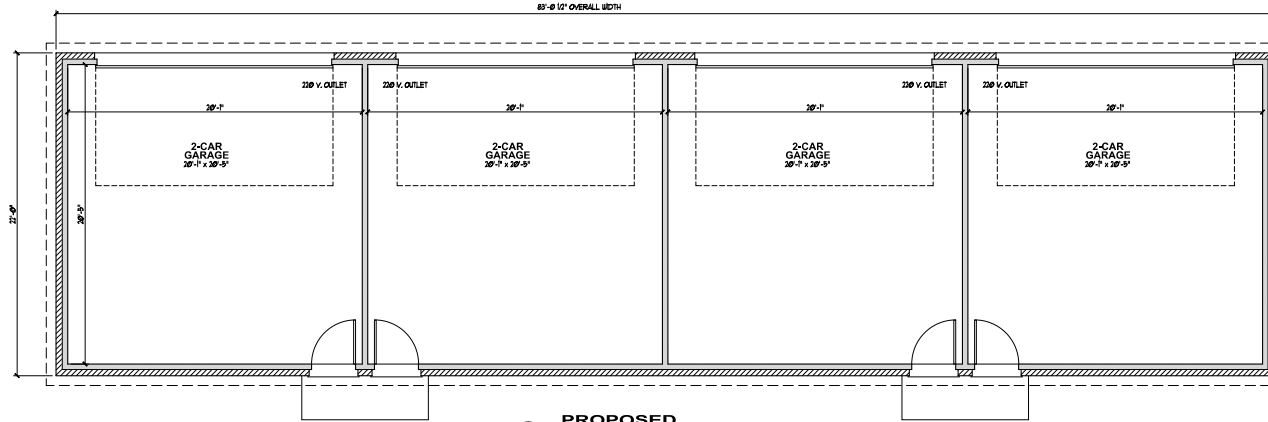

PROPOSED GARAGE FLOOR PLAN
SCALE: 1/4" = 1'-0"

West Street Executive Homes
241 N. West Street - Naperville, Illinois
March 28, 2024 | Project 2023-193

charles Vincent george
ARCHITECTS
1245 E. Diehl Rd. Suite 101 • Naperville, IL 60563
P: 630.357.2023 • cvgarchitects.com