

Remove & Relocate (1) 5'-8" x 7'-0" Double Face Illuminated Pylon Sign

Sign Cabinets: Existing - Fabricated Aluminum **Faces:** Polycarbonate with Vinyl Graphics

Illumination: Retrofit to New White LEDs w/ 12V 60W 120/277V Power Supplies


Power: (1) 20Amp @ 120Volts Electrical Circuit Run to Site by Others

Mounting: (2) New 3" (31/2" O.D.) Sch. 40 Steel Pipes Sleeved into (2) New 6" (6.625" O.D.) Std. Steel Pipes

- Pipes Painted MP 41313 Dark Bronze

- Direct Burial into (2) 1'-0" Dia. x 5'-3" Deep Concrete Foundations

NOTE: FIELD SURVEY REQUIRED PRIOR TO FABRICATION

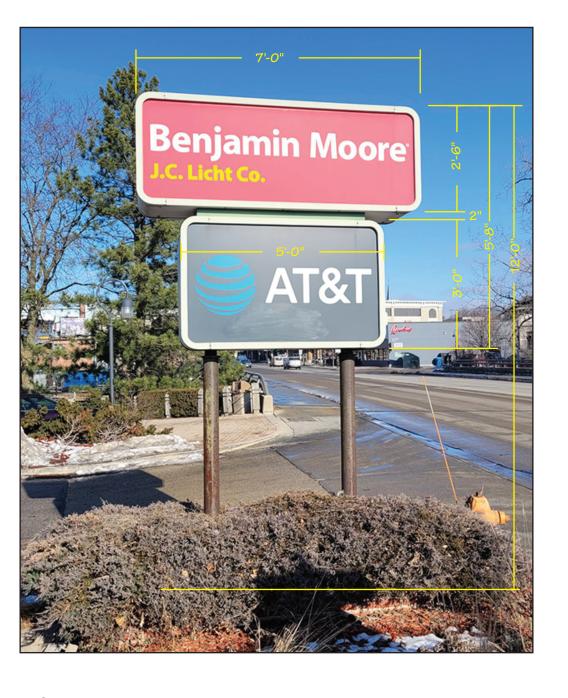

Parvin-Clauss

Design = Fabrication = Installation = Maintenance

165TubewayDrive CarolStream Illinois60188
Tel/630-510-2020 Fax/630-510-2074
e-mail/signs@parvinclauss.com

PROJECT:

Willoway LLC

419 S. Washington Street Naperville, IL 60540

CUSTOMER APPROVAL:

DA

AUTHORIZED SIGNATURE

REPRESENTATIVE

Dan Olson / JB

DRAWN BY

Bill Marlow

DATE

2.07.22

SCALE

1/2" = 1'

1 of 2

SHEET NO.

ESTIMATE / JOB NUMBER

8983

FILE NAME

WIL8983

REVISIONS:

1

2


3


.

7

_

This sign is intended to be installed in accordance with the requirements of Article 600 of the National Electrical Code and/or other applicable local codes. This includes proper grounding and bonding of the sign.

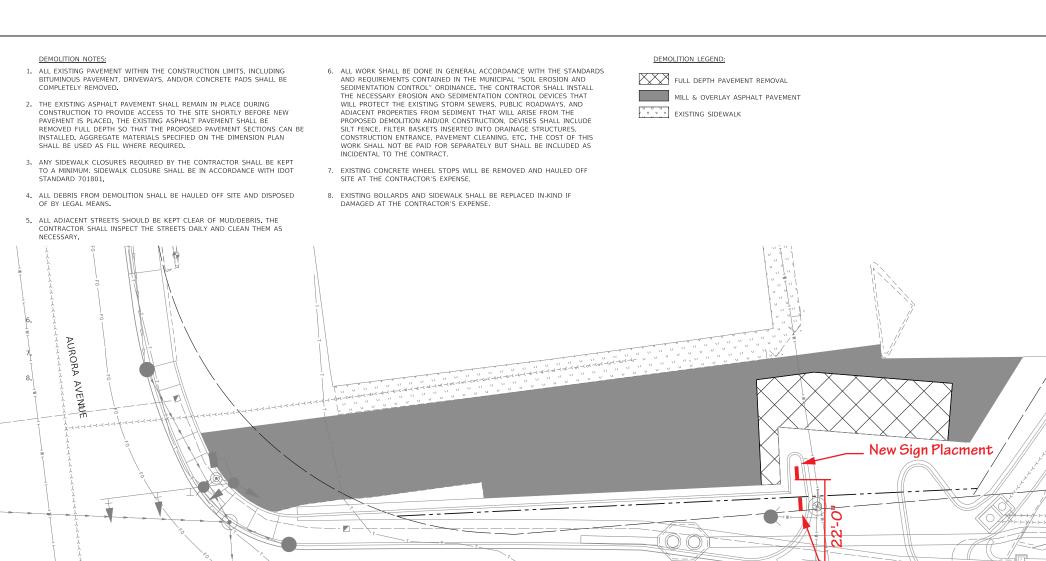

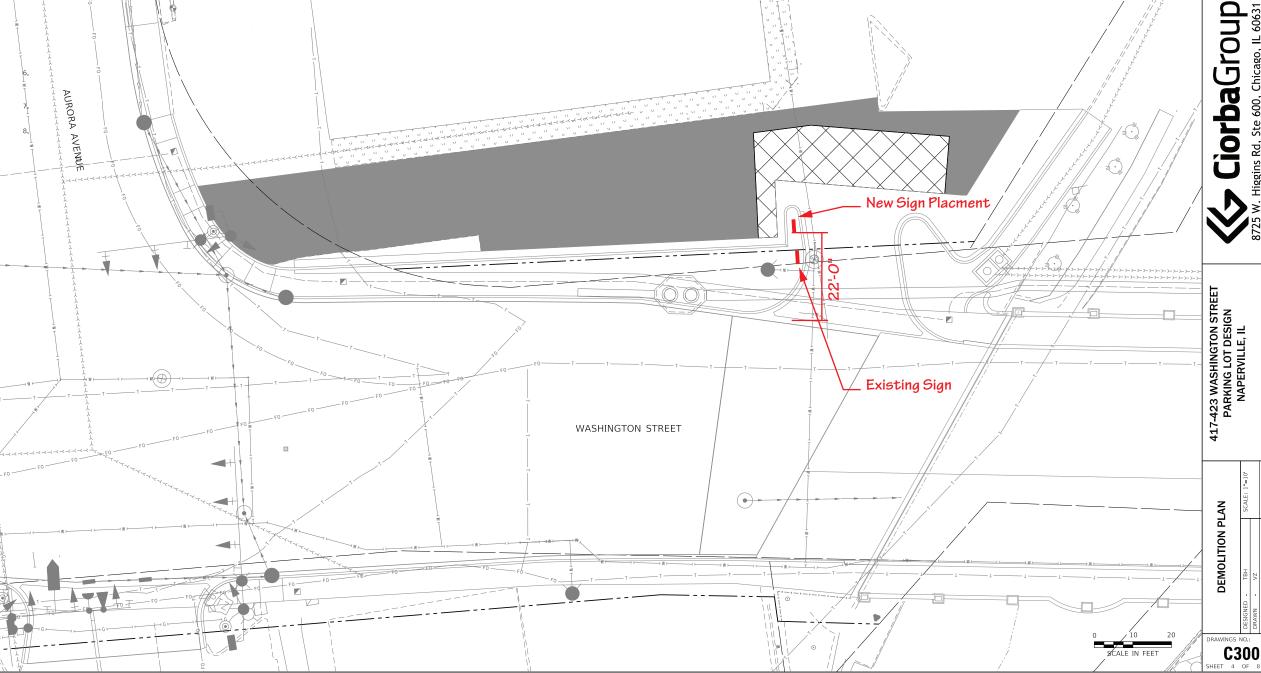

-G-Z

Parvin-Clauss

Design = Fabrication = Installation = Maintenance

165TubewayDrive = CarolStream = Illinois60188 Tel/630-510-2020 • Fax/630-510-2074 e-mail/signs@parvinclauss.com www.parvinclauss.com

PROJECT:

Willoway LLC

419 S. Washington Street Naperville, IL 60540

CUSTOMER APPROVAL:

AUTHORIZED SIGNATURE

REPRESENTATIVE

Dan Olson / JB

DRAWN BY

Bill Marlow

DATE

2.07.22

1" = 50'

SCALE

SHEET NO.

2 of 2

ESTIMATE / JOB NUMBER 8983

FILE NAME

WIL8983

REVISIONS:

This sign is intended to be installed in accordance with the requirements of Article 600 of the National Electrical Code and/or other applicable local codes. This includes proper grounding and bonding of the sign.