



B LEFT ELEVATION
SCALE: NONE



A FRONT ELEVATION
SCALE: NONE



C RIGHT ELEVATION
SCALE: NONE



D REAR ELEVATION
SCALE: NONE

REDSTART
design • build • live
(630) 305 8230
109 W. JEFFERSON AVENUE
NAPERVILLE, IL

MEYER
DESIGN
630.890.0591
INFO@MEYERDESIGN.NET

© COPYRIGHT 2025
MEYER DESIGN
ALL RIGHTS RESERVED.
This document is an instrument
of service for use with respect
to this project and is the sole
property of Meyer Design. It
may not be copied, reproduced,
altered or reused in whole or
in part without the express
written permission of Meyer
Design.


CLIENT:
Mill & Bauer Duplex
Naperville, Illinois

PROJECT NO:
MD25-167


DATE: 10-16-2025
DESCRIPTION: SCHEMATIC DESIGN
11-10-2025 DESIGN DEVELOPMENT
12-19-2025 DESIGN DEVELOPMENT

SHEET NO:

A1

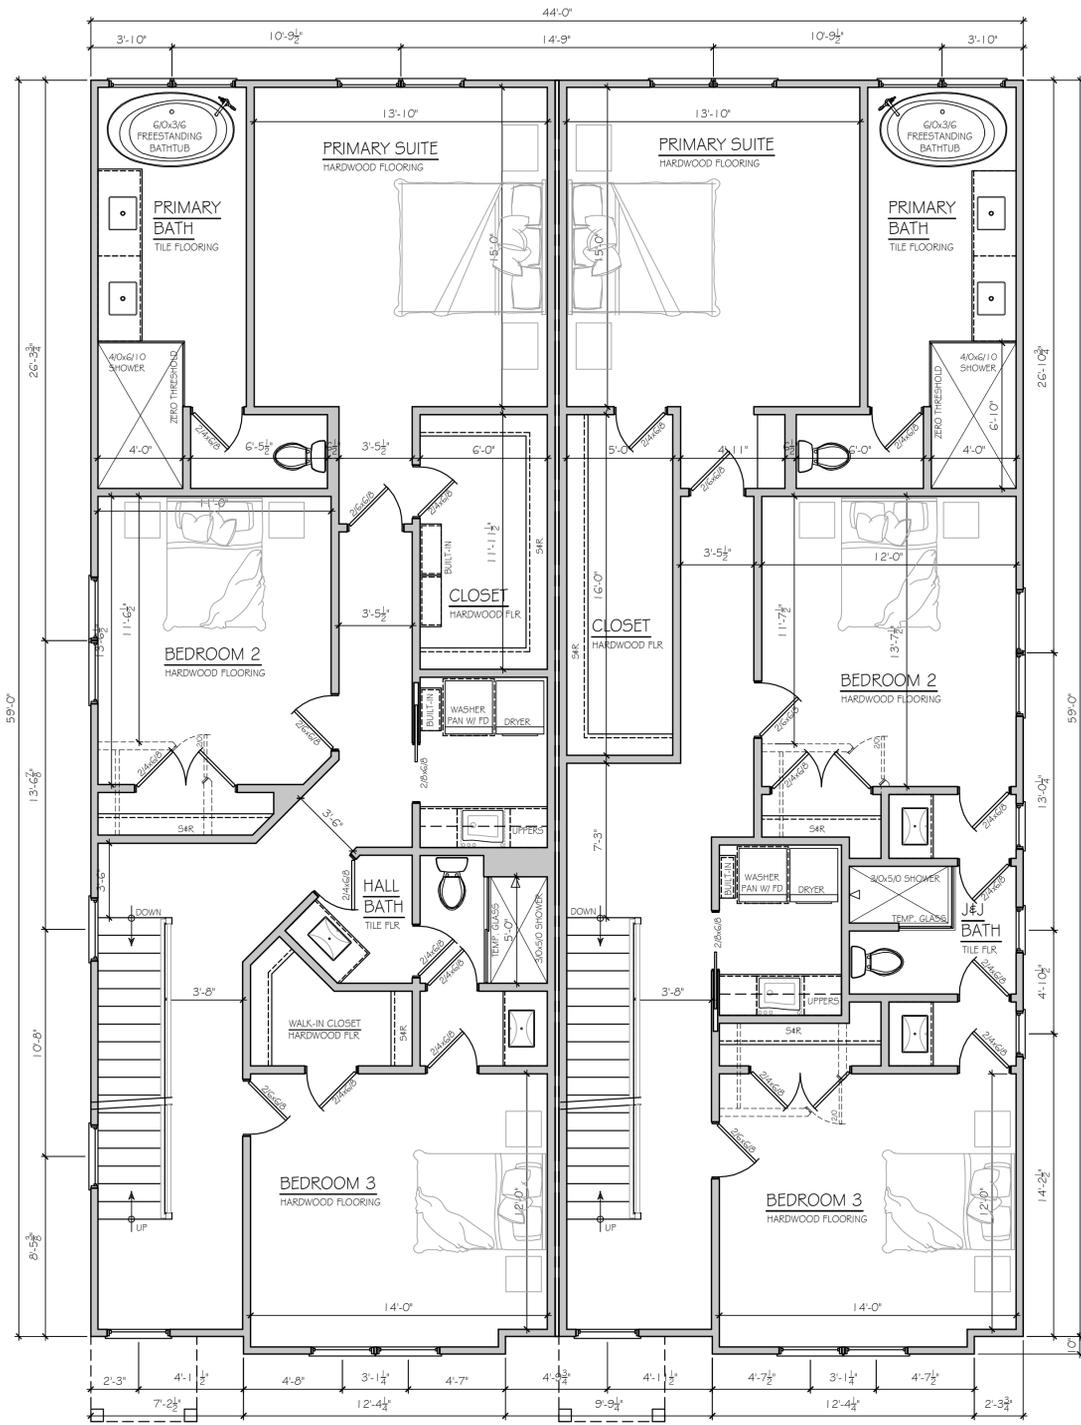

B SECOND FLOOR PLAN
SCALE: 1/4" = 1'-0"

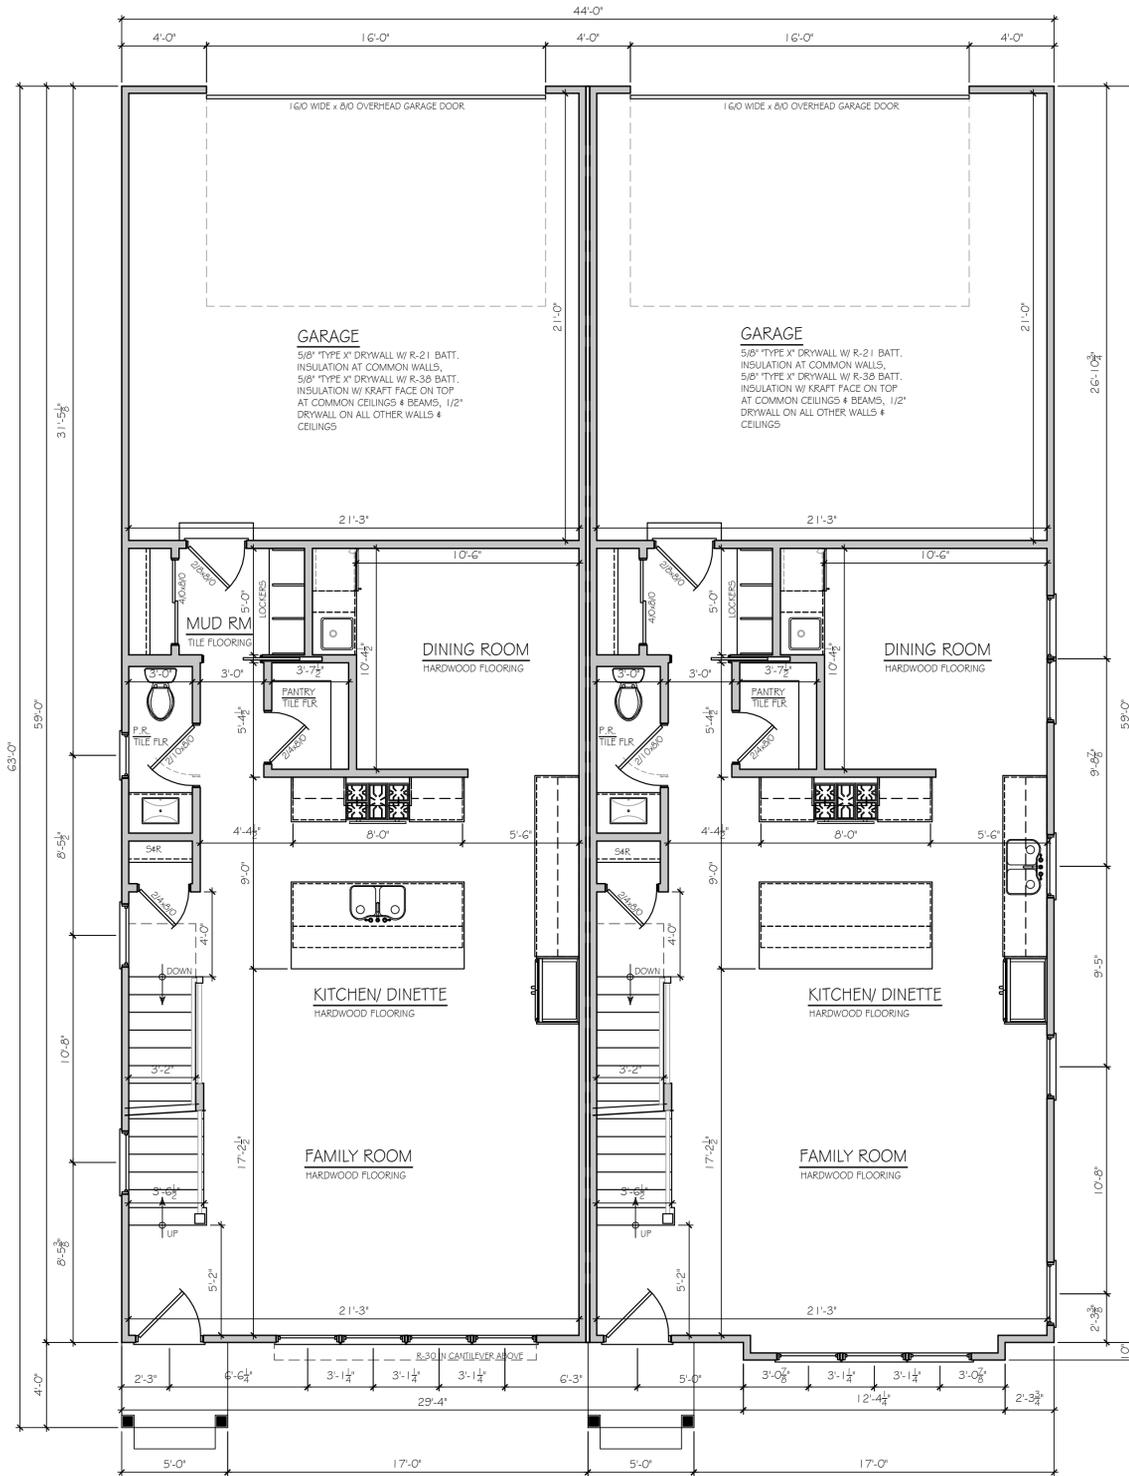

A FIRST FLOOR PLAN
SCALE: 1/4" = 1'-0"



B RIGHT ELEVATION
SCALE: 1/4" = 1'-0"



A FRONT ELEVATION
SCALE: 1/4" = 1'-0"

REDSTART
design • build • live
(630) 305 8230
109 W. JEFFERSON AVENUE
NAPERVILLE, IL

MEYER
DESIGN
630.890.0591
INFO@MEYERDESIGN.NET

© COPYRIGHT 2025
MEYER DESIGN
ALL RIGHTS RESERVED.
This document is an instrument of service for use with respect to this project and is the sole property of Meyer Design. It may not be copied, reproduced, altered or reused in whole or in part without the express written permission of Meyer Design.

CLIENT:
Mill & Bauer Duplex
Naperville, Illinois

PROJECT NO:
MD25-167

DATE: 10-16-2025
11-10-2025
12-19-2025
DESCRIPTION:
SCHEMATIC DESIGN
DESIGN DEVELOPMENT
DESIGN DEVELOPMENT

SHEET NO:
A5