



**SIGN ELEVATION- NIGHT**  
NOT TO SCALE

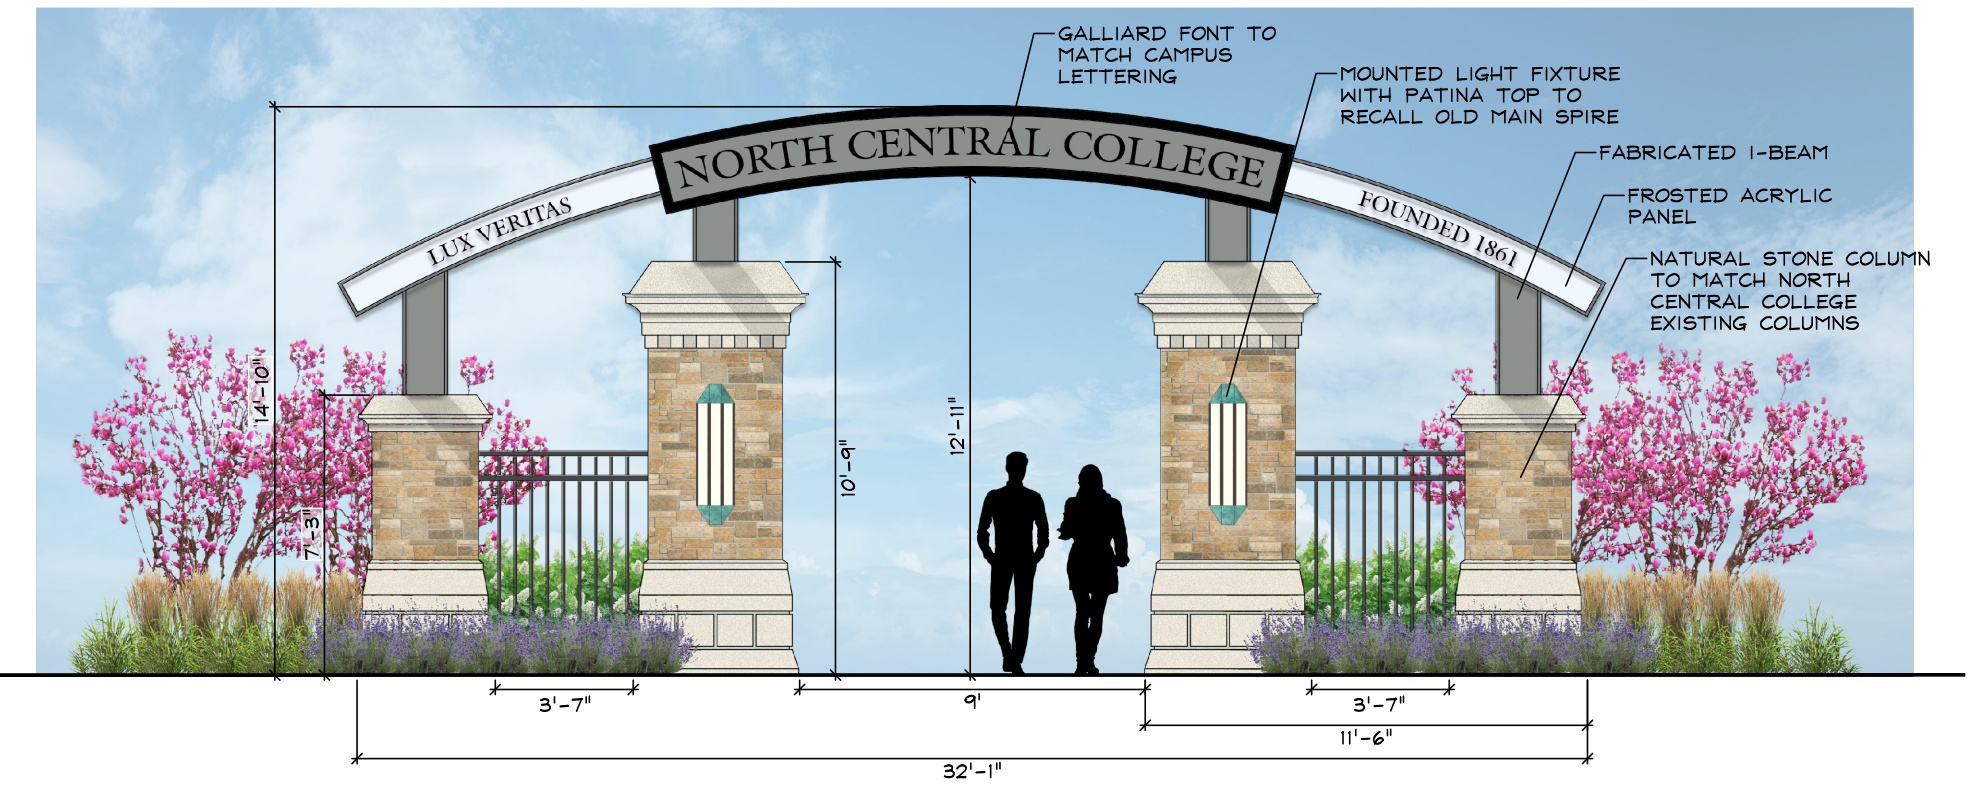

**SIGN ELEVATION- DAY**  
NOT TO SCALE

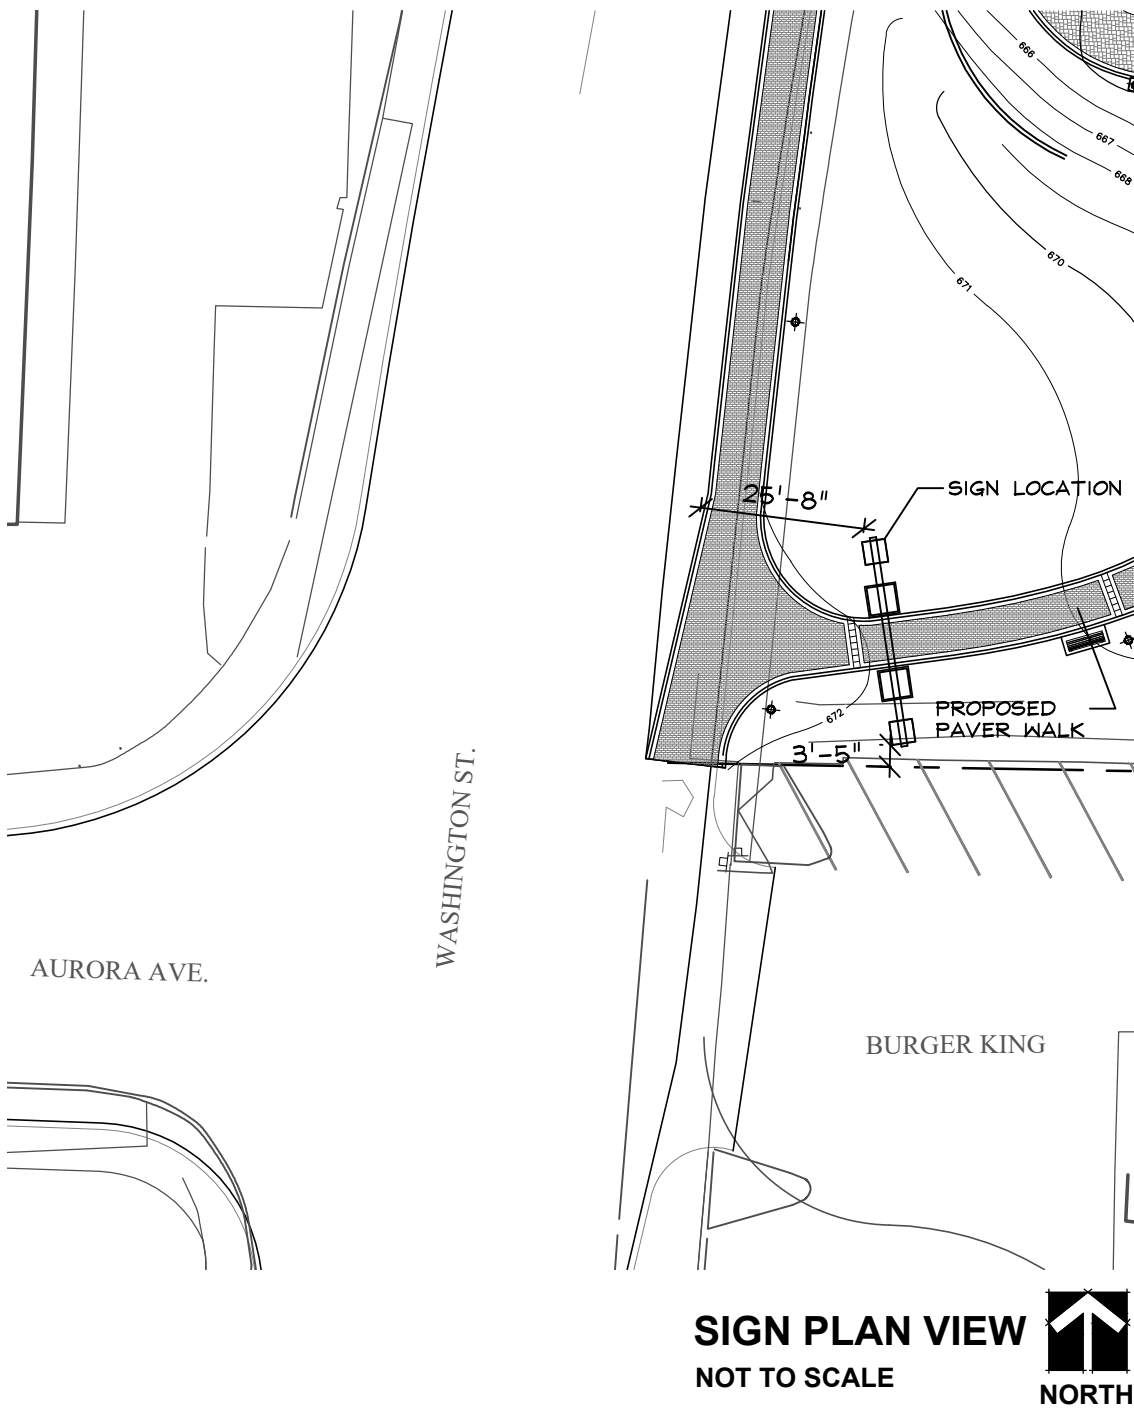

North Central College understands that the location of the gateway/sign may need to be modified due to right-of-way considerations and utility locations.