


1 WEST ELEVATION
N.T.S.

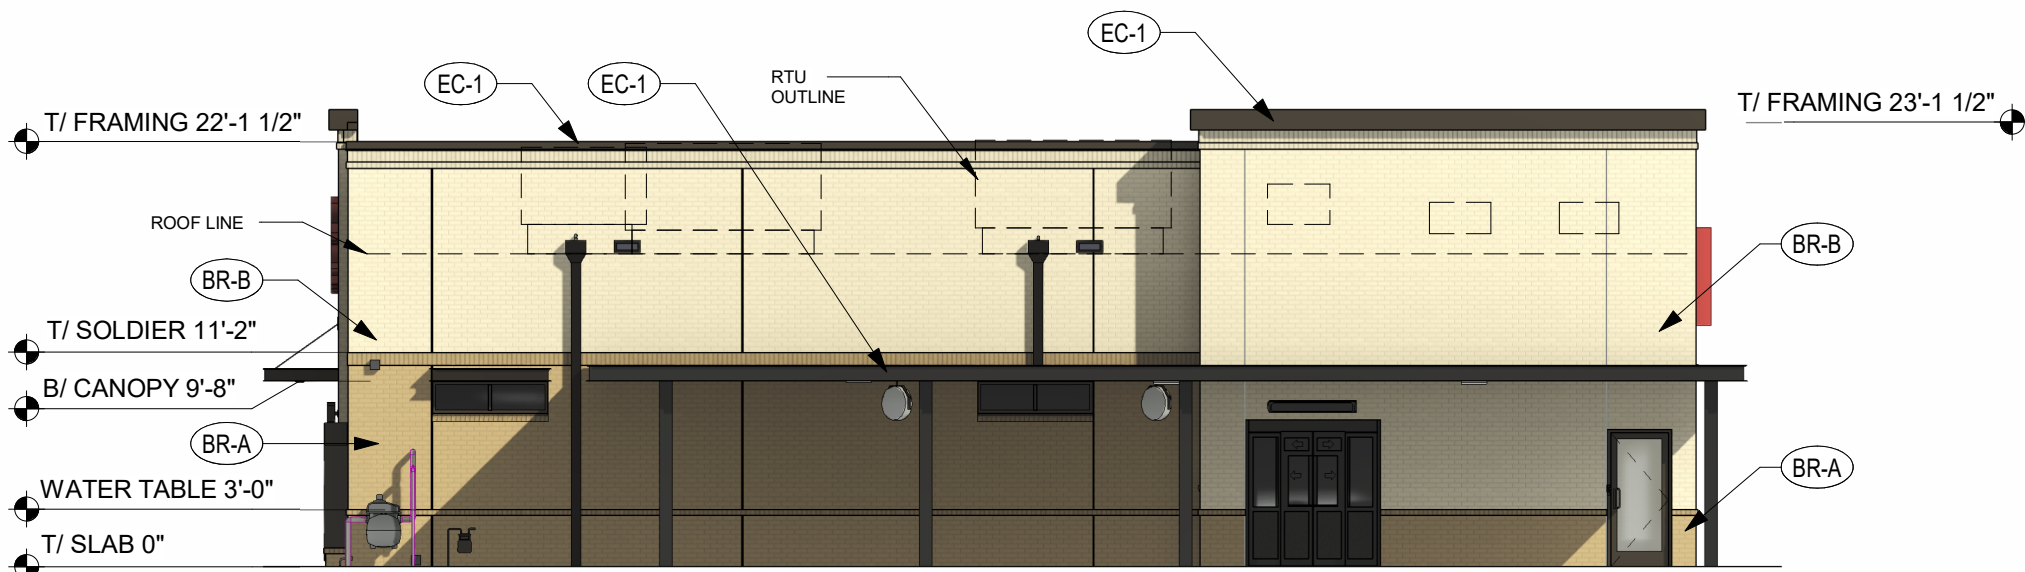

2 SOUTH ELEVATION
N.T.S.

EXTERIOR FINISHES

	
BR-A BRICK VENEER COLOR: DARK BROWN SIZE: MODULAR	EC-1 PREFINISHED METAL COPING COLOR: MIDNIGHT BRONZE
	
BR-B BRICK VENEER COLOR: LIGHT BROWN SIZE: MODULAR	PT-113 EXTERIOR PAINT COLOR: DARK BRONZE FINISH: SEMI-GLOSS
	
CM-1 WOOD COMPOSITE PANEL COLOR: GOLDEN OAK	ST-1 STOREFRONT COLOR: DARK BRONZE


EXTERIOR ELEVATION



9/11/2024 10:35:05 AM
DDP-01

1 EAST ELEVATION

N.T.S.

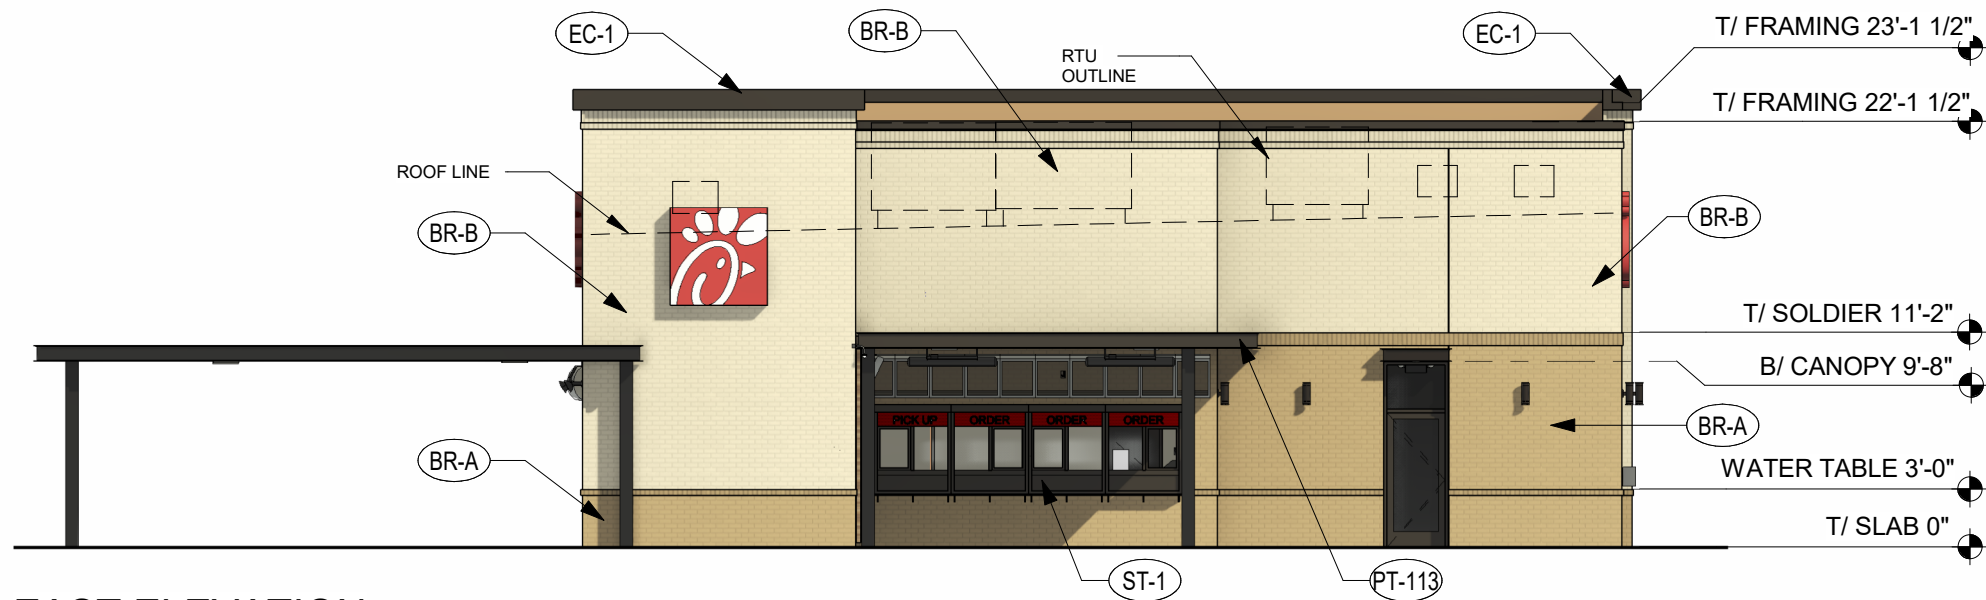

EXTERIOR FINISHES




BR-A
BRICK VENEER
COLOR: DARK BROWN
SIZE: MODULAR



EC-1
PREFINISHED METAL COPING
COLOR: MIDNIGHT BRONZE



BR-B
BRICK VENEER
COLOR: LIGHT BROWN
SIZE: MODULAR

 

PT-113
EXTERIOR PAINT
COLOR: DARK BRONZE
FINISH: SEMI-GLOSS




CM-1
WOOD COMPOSITE PANEL
COLOR: GOLDEN OAK



ST-1
STOREFRONT
COLOR: DARK BRONZE

2 NORTH ELEVATION

N.T.S.

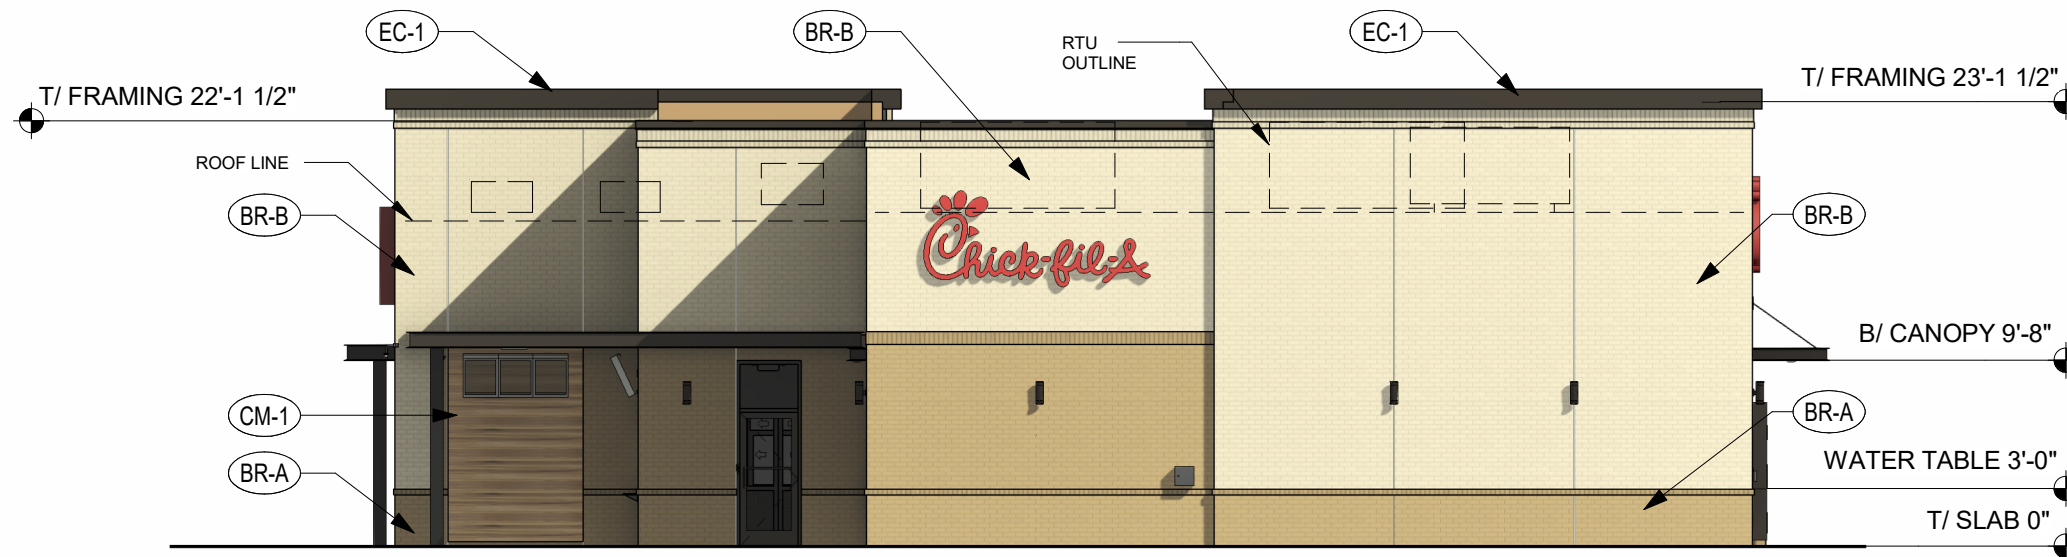

EXTERIOR ELEVATION

05844, ROUTE 59 & LACROSSE, 3320 S. IL ROUTE 59, NAPERVILLE, IL 60564

EXHIBIT E

09-12-2024

THE CHICK-FIL-A DESIGN DEVELOPMENT PACKAGE REPRESENTS A BRAND COMPLIANT DESIGN SOLUTION. SITE ADAPT PROFESSIONALS ARE RESPONSIBLE FOR APPLICATION OF DESIGN AND COMPLIANCE WITH ORDINANCES AND CODES.



9/11/2024 10:36:17 AM
DDP-02