



MEDICAL OFFICE BUILDING SIGN ELEVATION

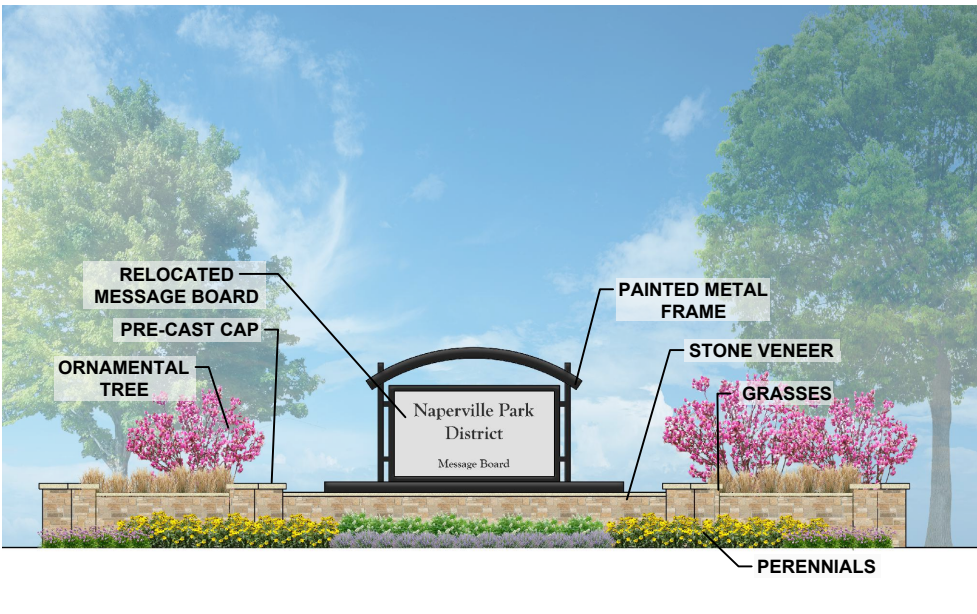


RELOCATED PARK DISTRICT SIGN

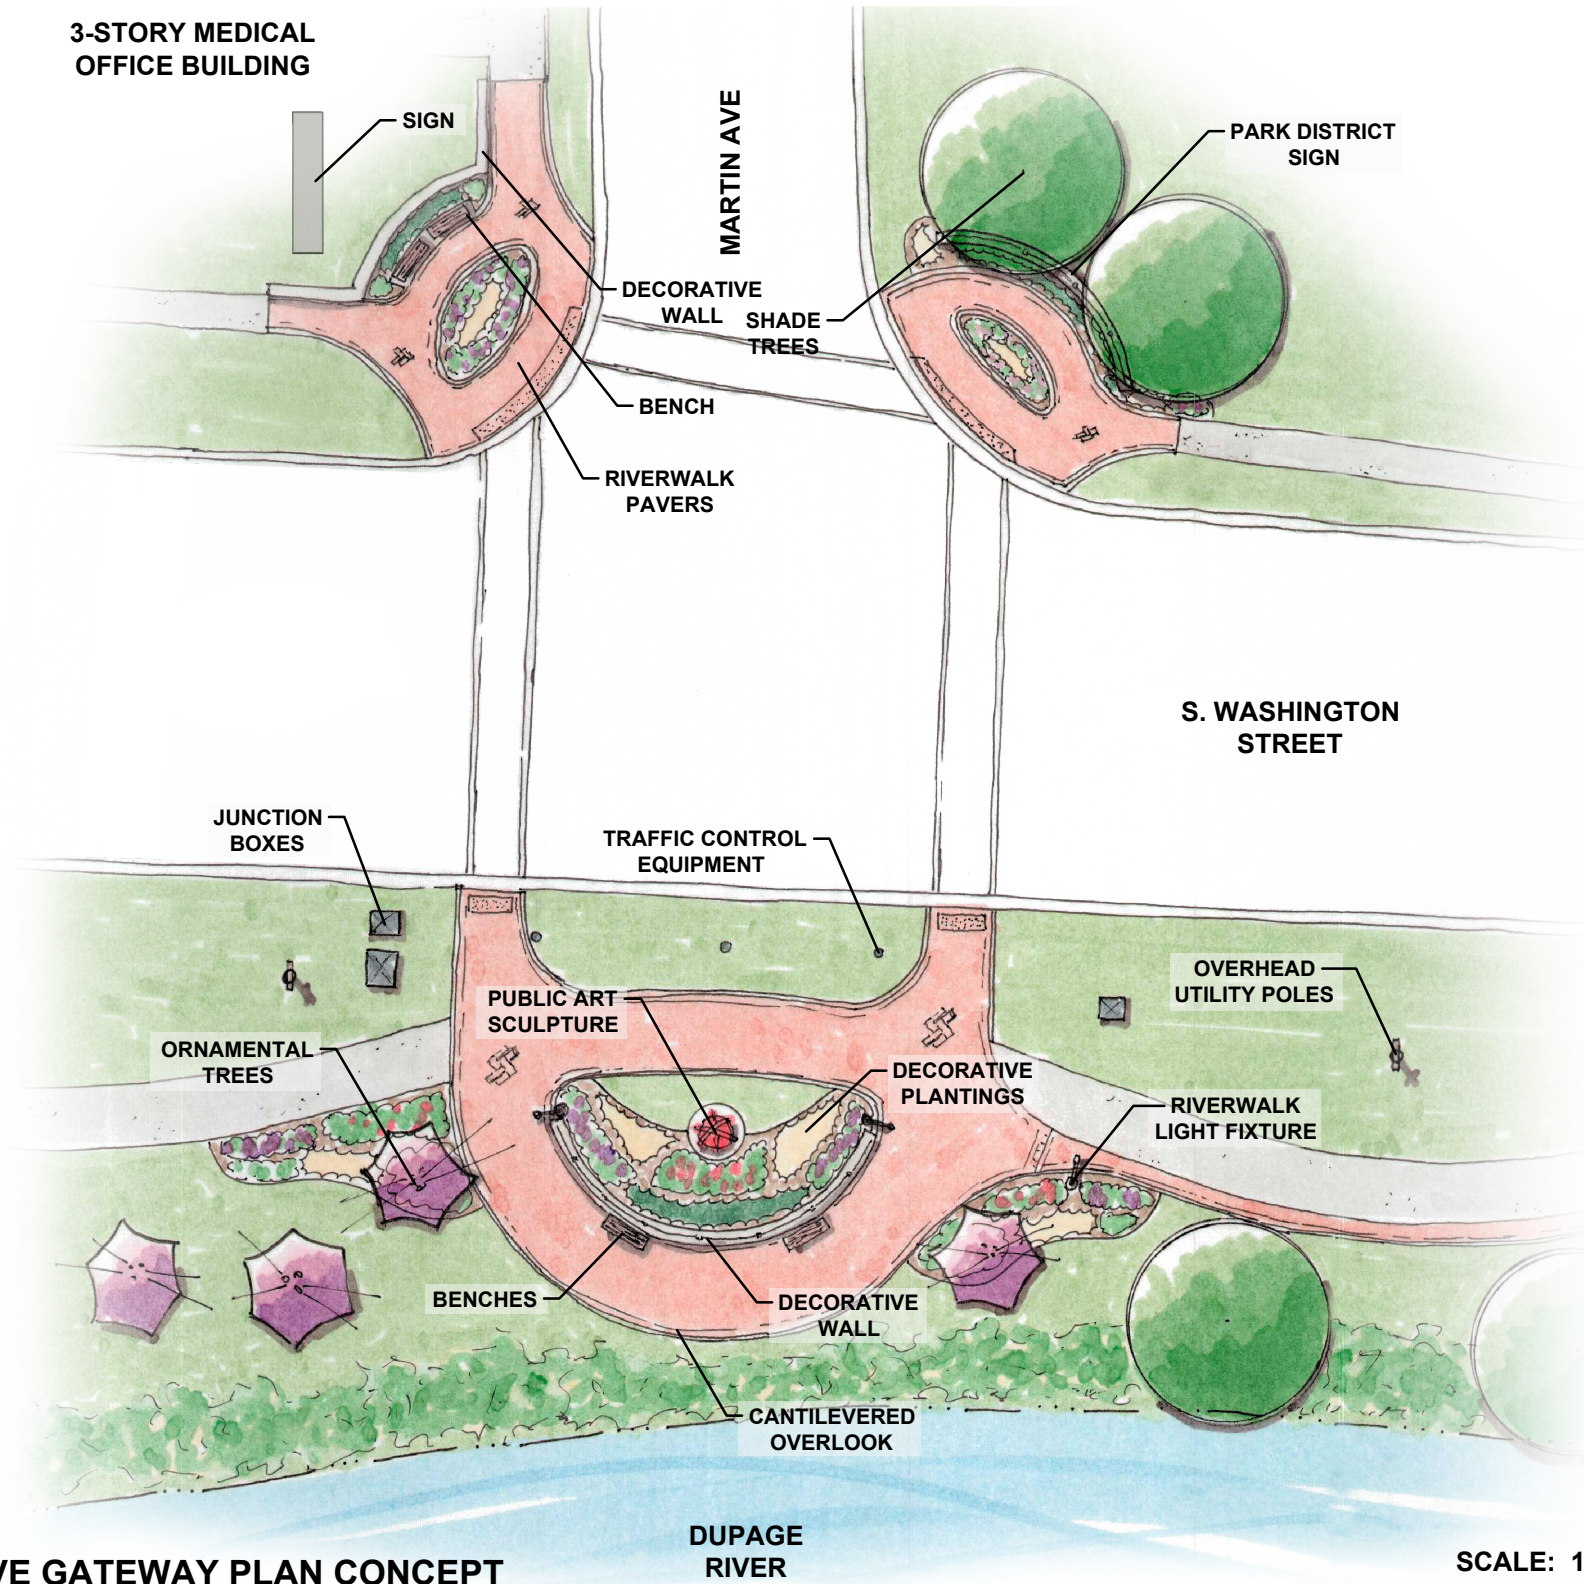

MARTIN AVE GATEWAY PLAN CONCEPT

SCALE: 1"=25' NORTH

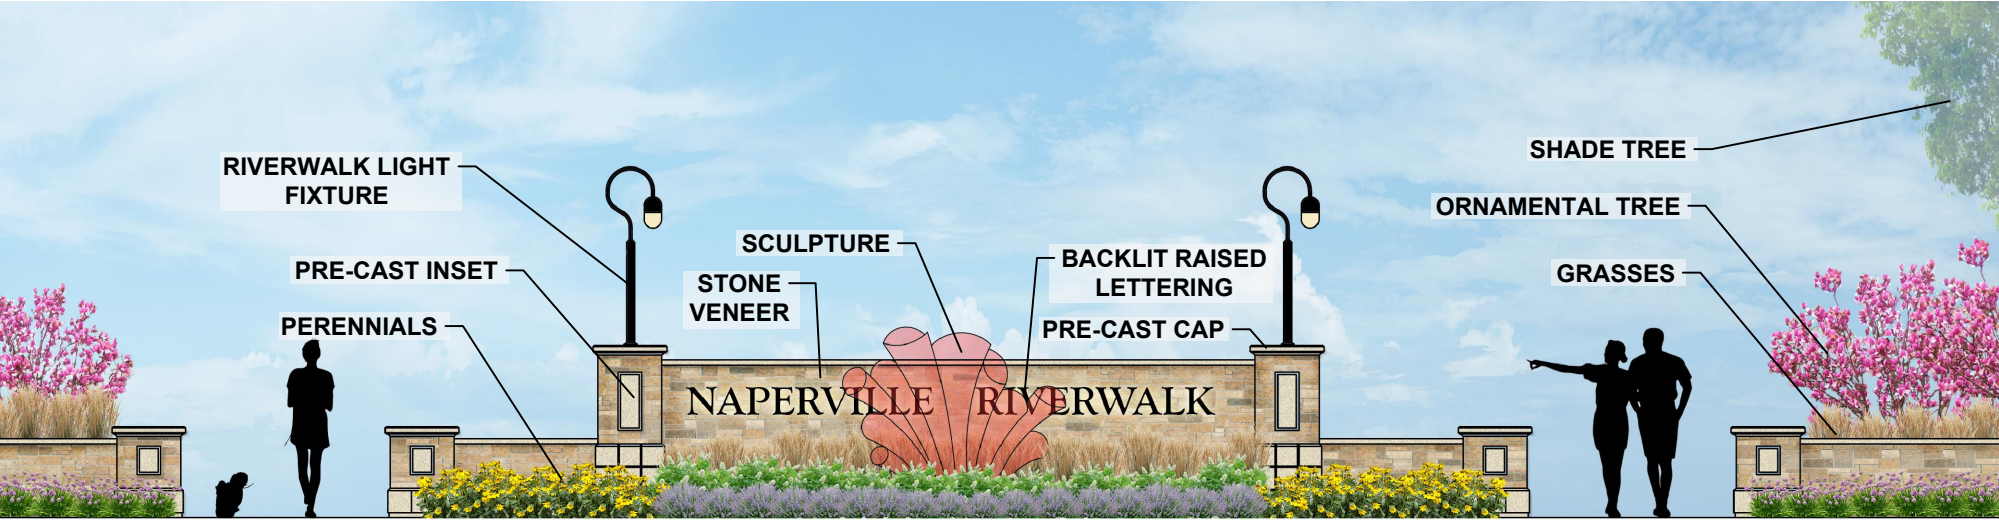

MARTIN AVE GATEWAY ELEVATION