


Front Elevation
scale: 3/16" = 1'-0"

Bauer Place

Naperville, IL



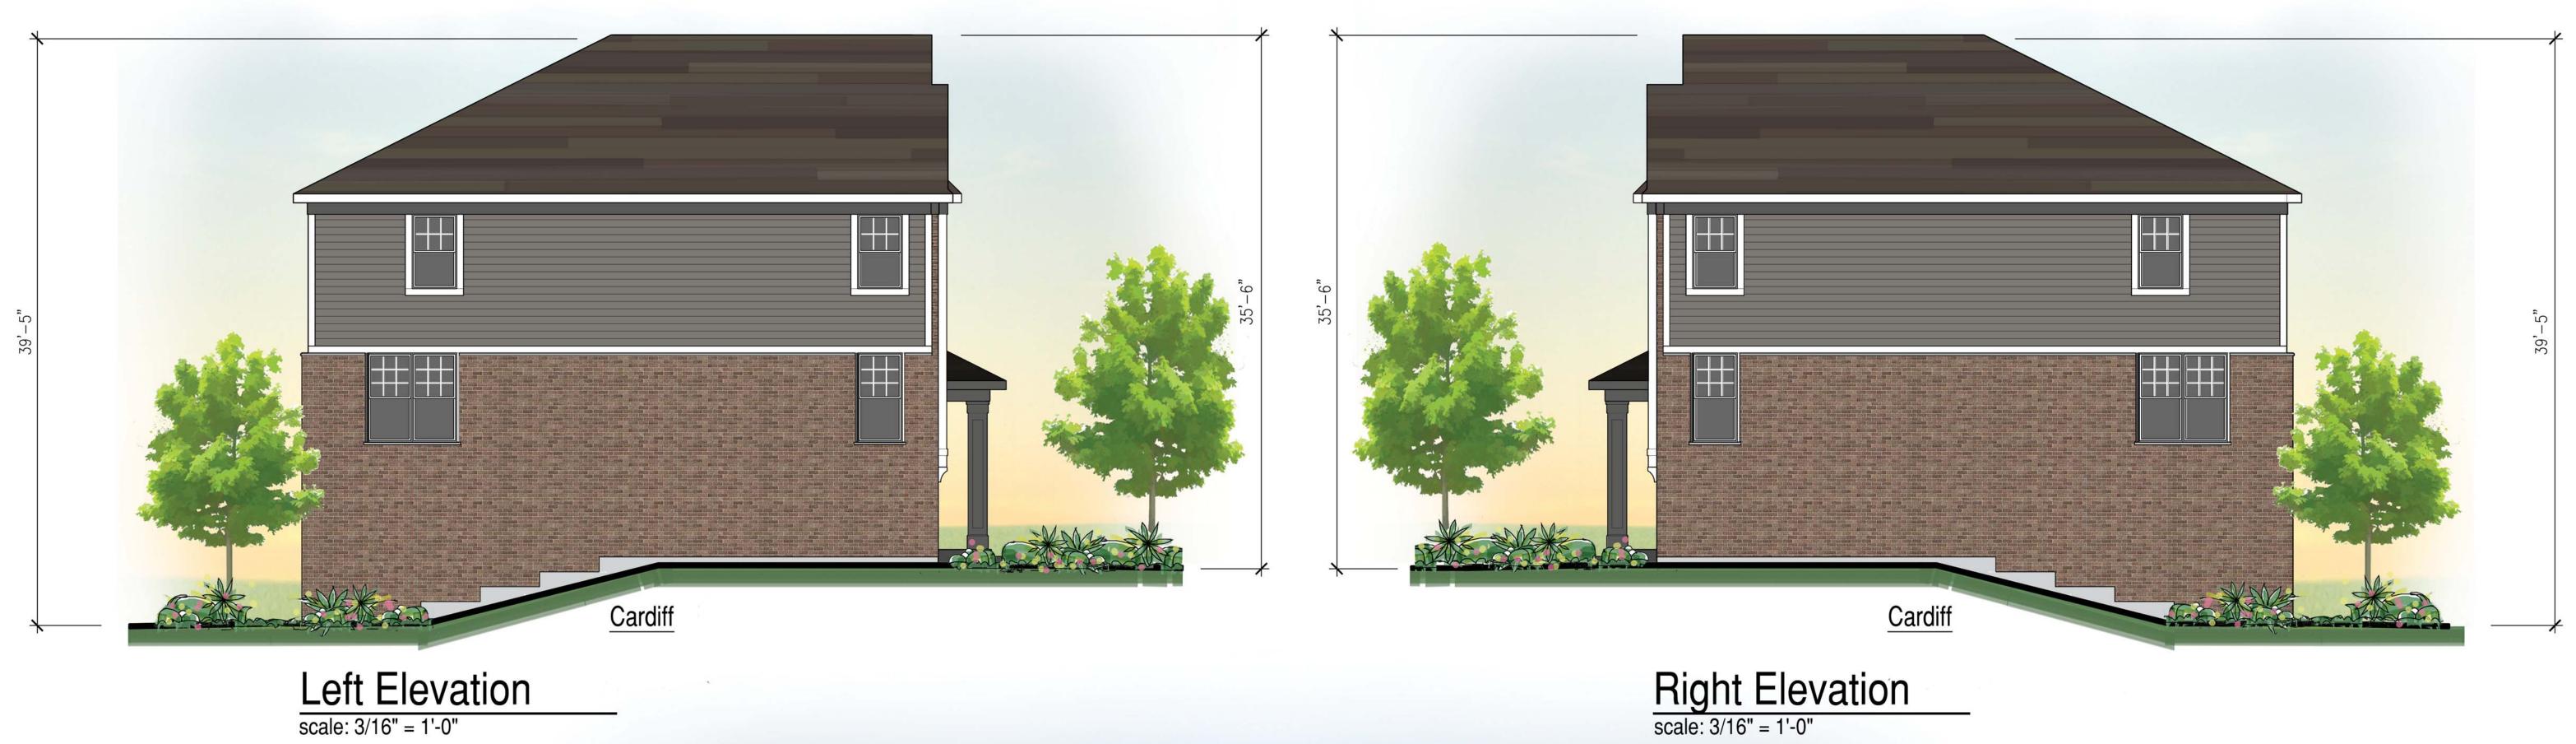



Rear Elevation
scale: 3/16" = 1'-0"

Bauer Place

Naperville, IL



Modified Uptown / Northampton Series Masonry Façade Percentage - Three Unit Mix (Cardiff, Clark-1, Cardiff)

Building Calculations	<u>Left Elevation</u>	Rear Elevation	Right Elevation	Front Elevation
	Square Feet	Square Feet	Square Feet	Square Feet
Total Façade	988	1,260	988	1,253
Total Masonry on Façade	594	685	594	705
Percentage of Masonry	60%	54%	60%	56%

Front Elevation Calculations	<u>Cardiff</u>	Clark-1	<u>Cardiff</u>
Total Façade	Square Feet 452	Square Feet 349	Square Feet 452
Total Masonry on Façade	221	263	221
Percentage of Masonry	49%	75%	49%

Building Total
Square Feet
4,489
2,578
57%

Front Elevation	Tota
Square Feet	
1,253	
705	
56%	