

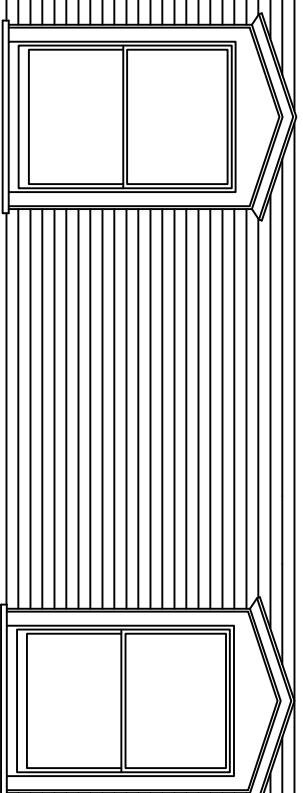


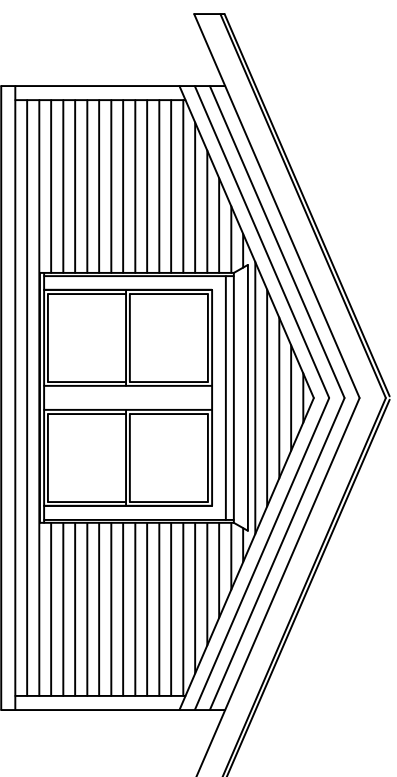


WEST ELEVATION

SCALE: 1/4"=1'-0"

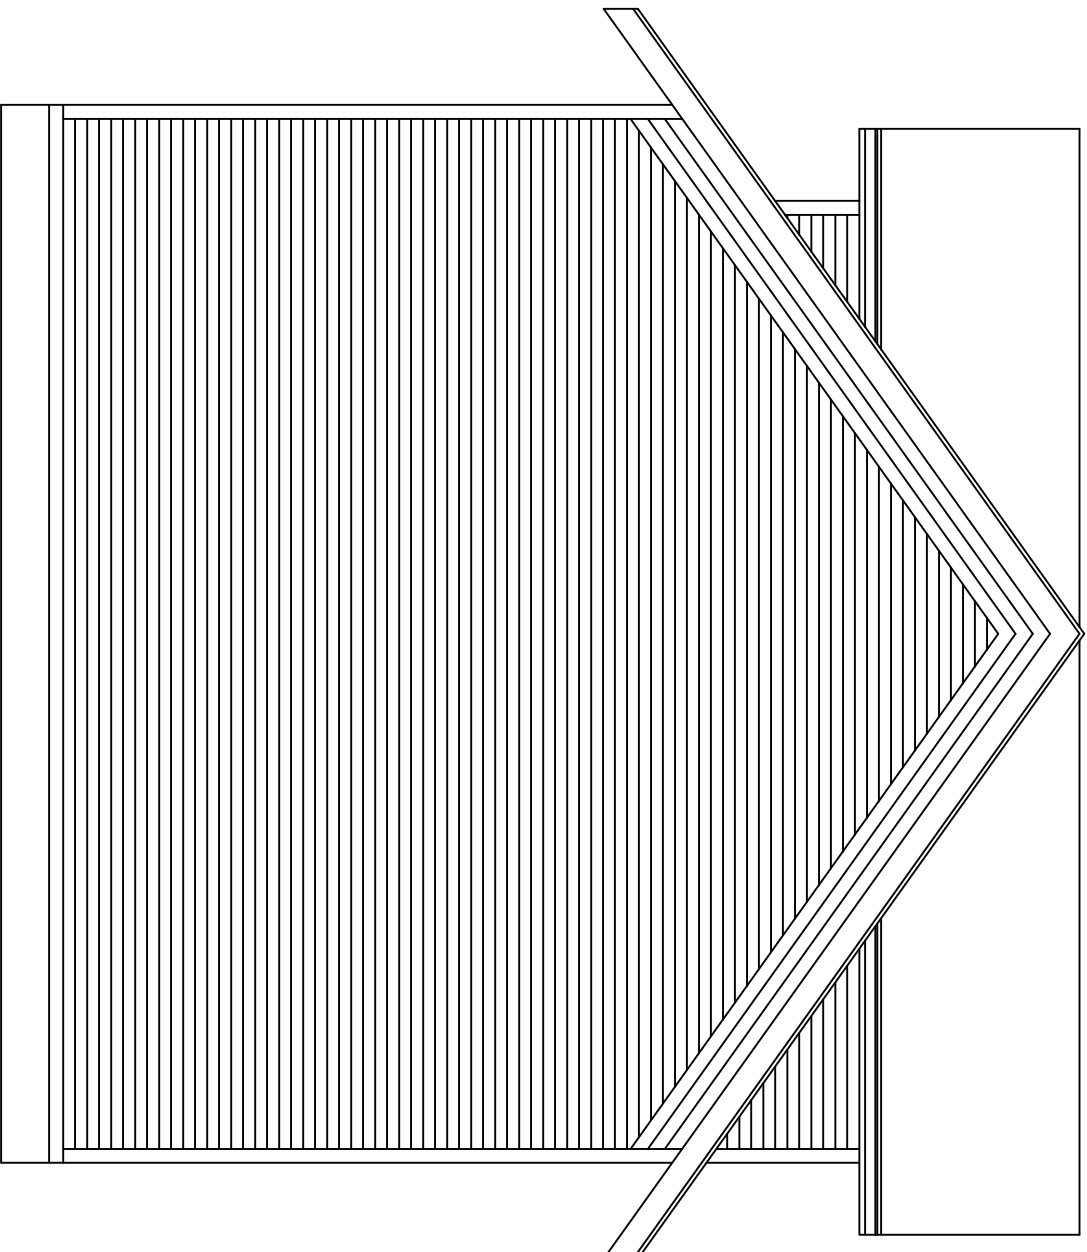


NORTH ELEVATION

SCALE: 1/4"=1'-0"

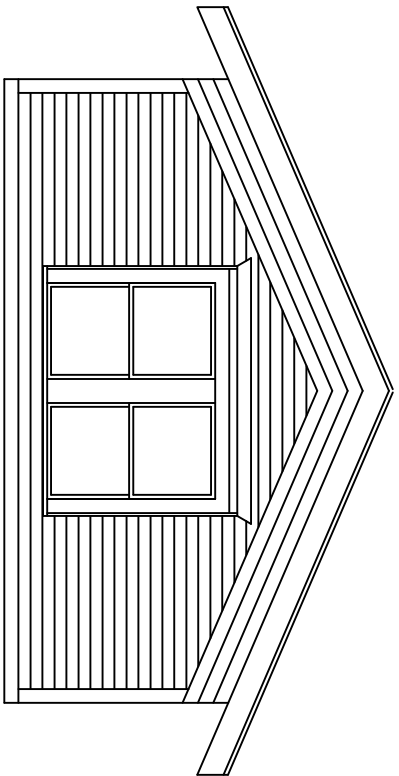


21'-5 5/8"

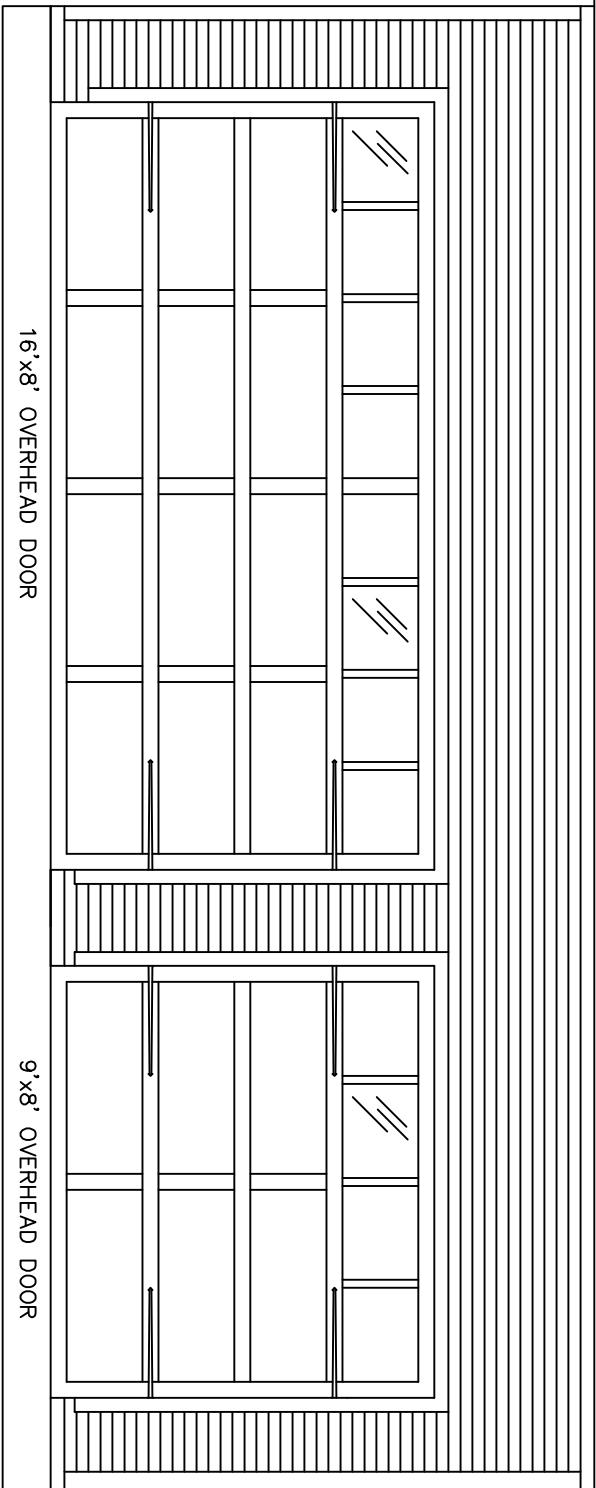


# EAST ELEVATION

SCALE: 1/4" = 1'-0"

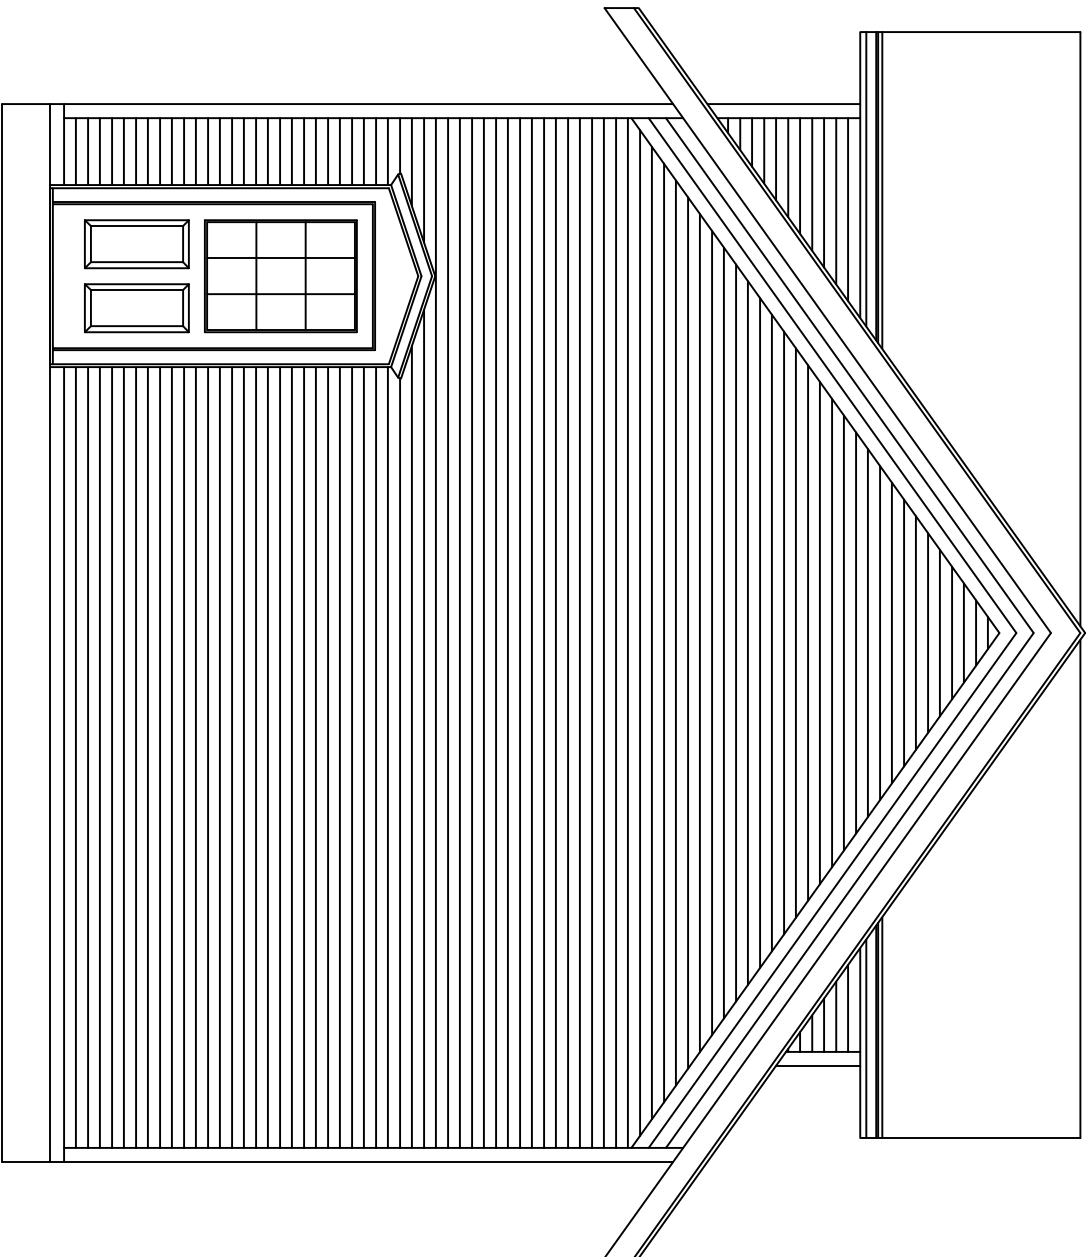

SOUTH ELEVATION

SCALE: 1/4" = 1'-0"

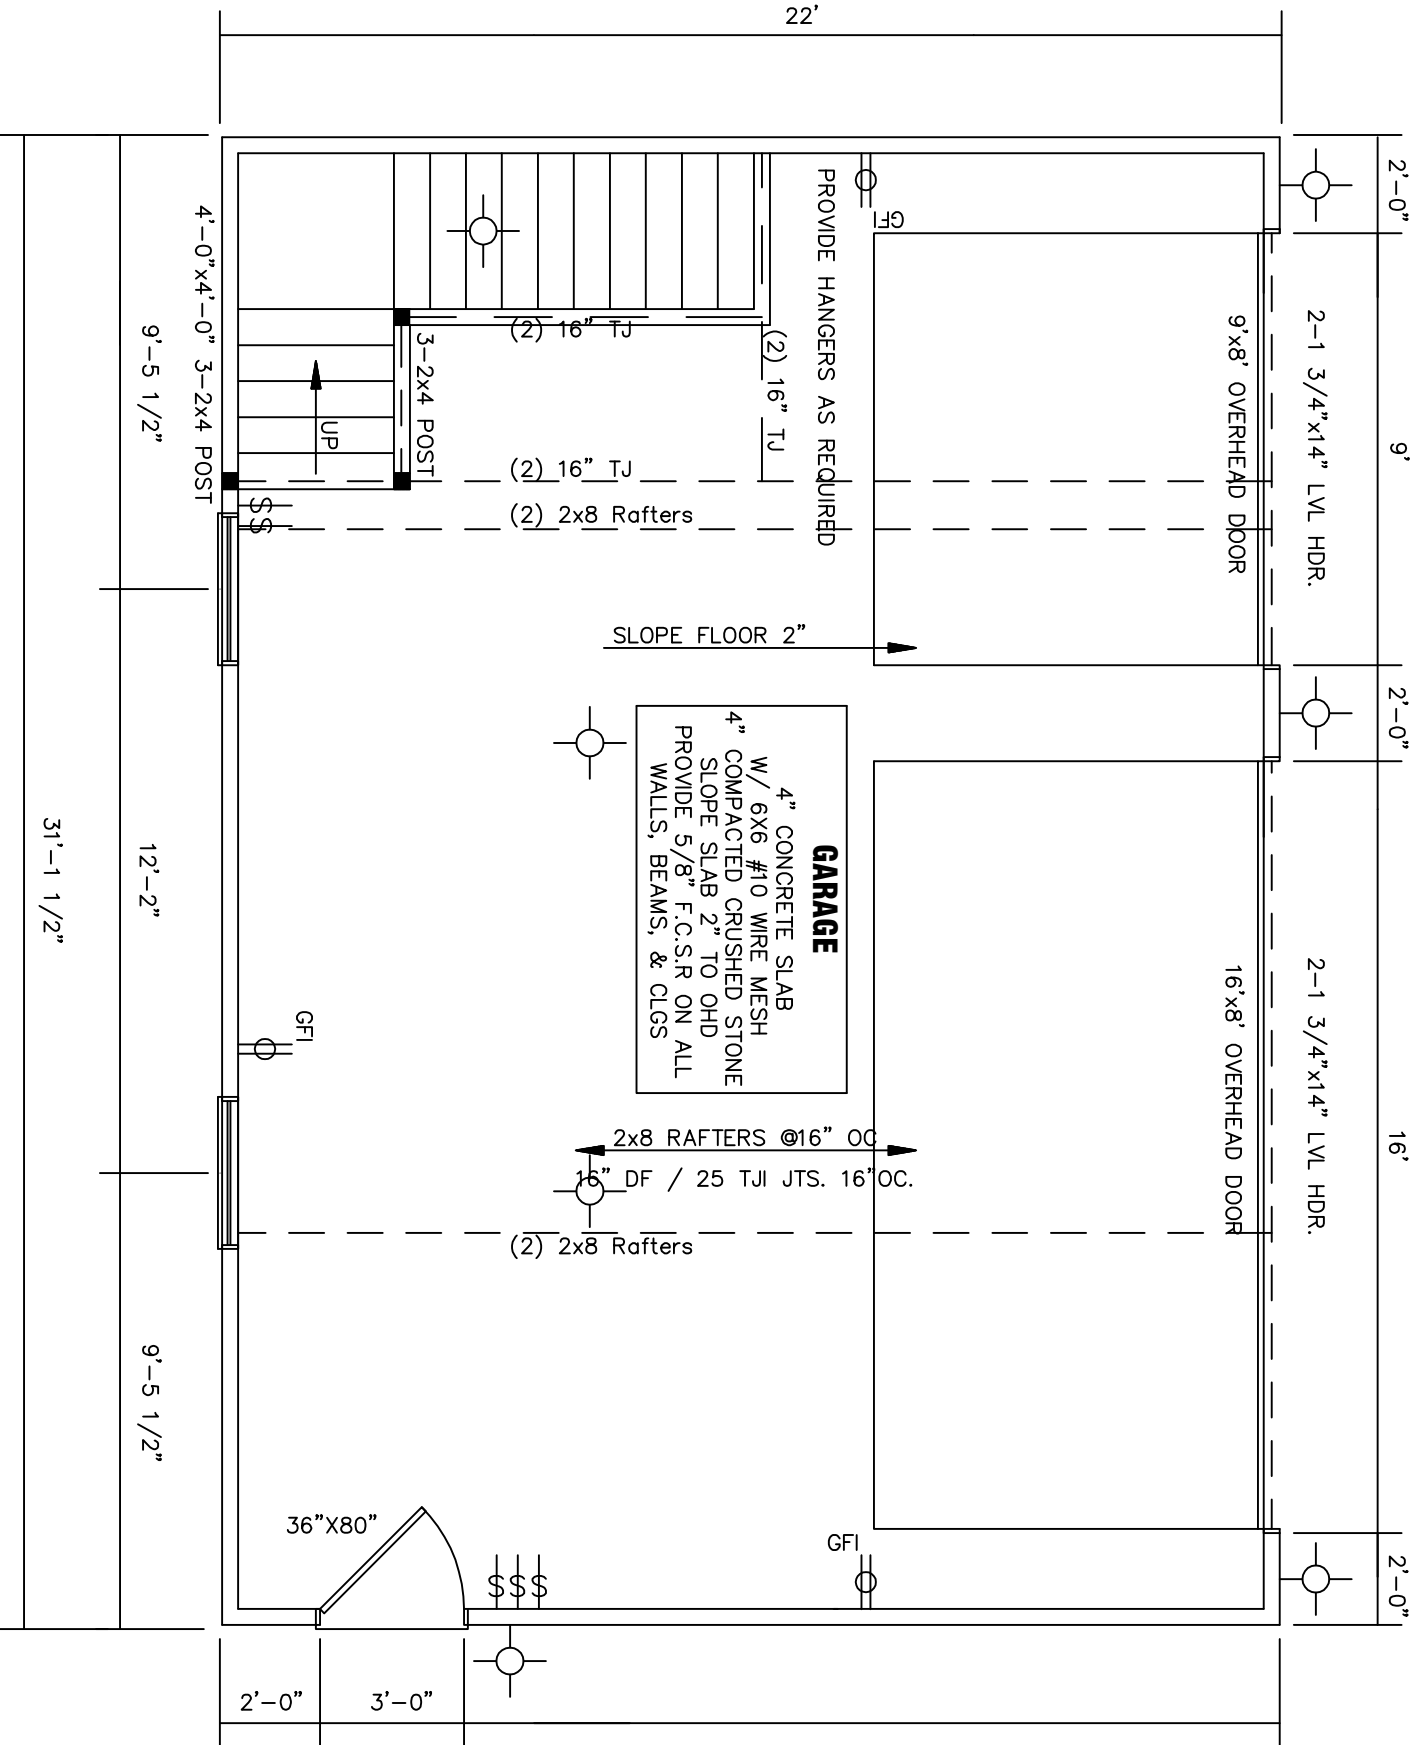

GARAGE FLOOR PLAN

SCALE: 1/4"=1'-0"

SCALE: 1/4"=1'-0"

UPPER LEVEL PLAN

