


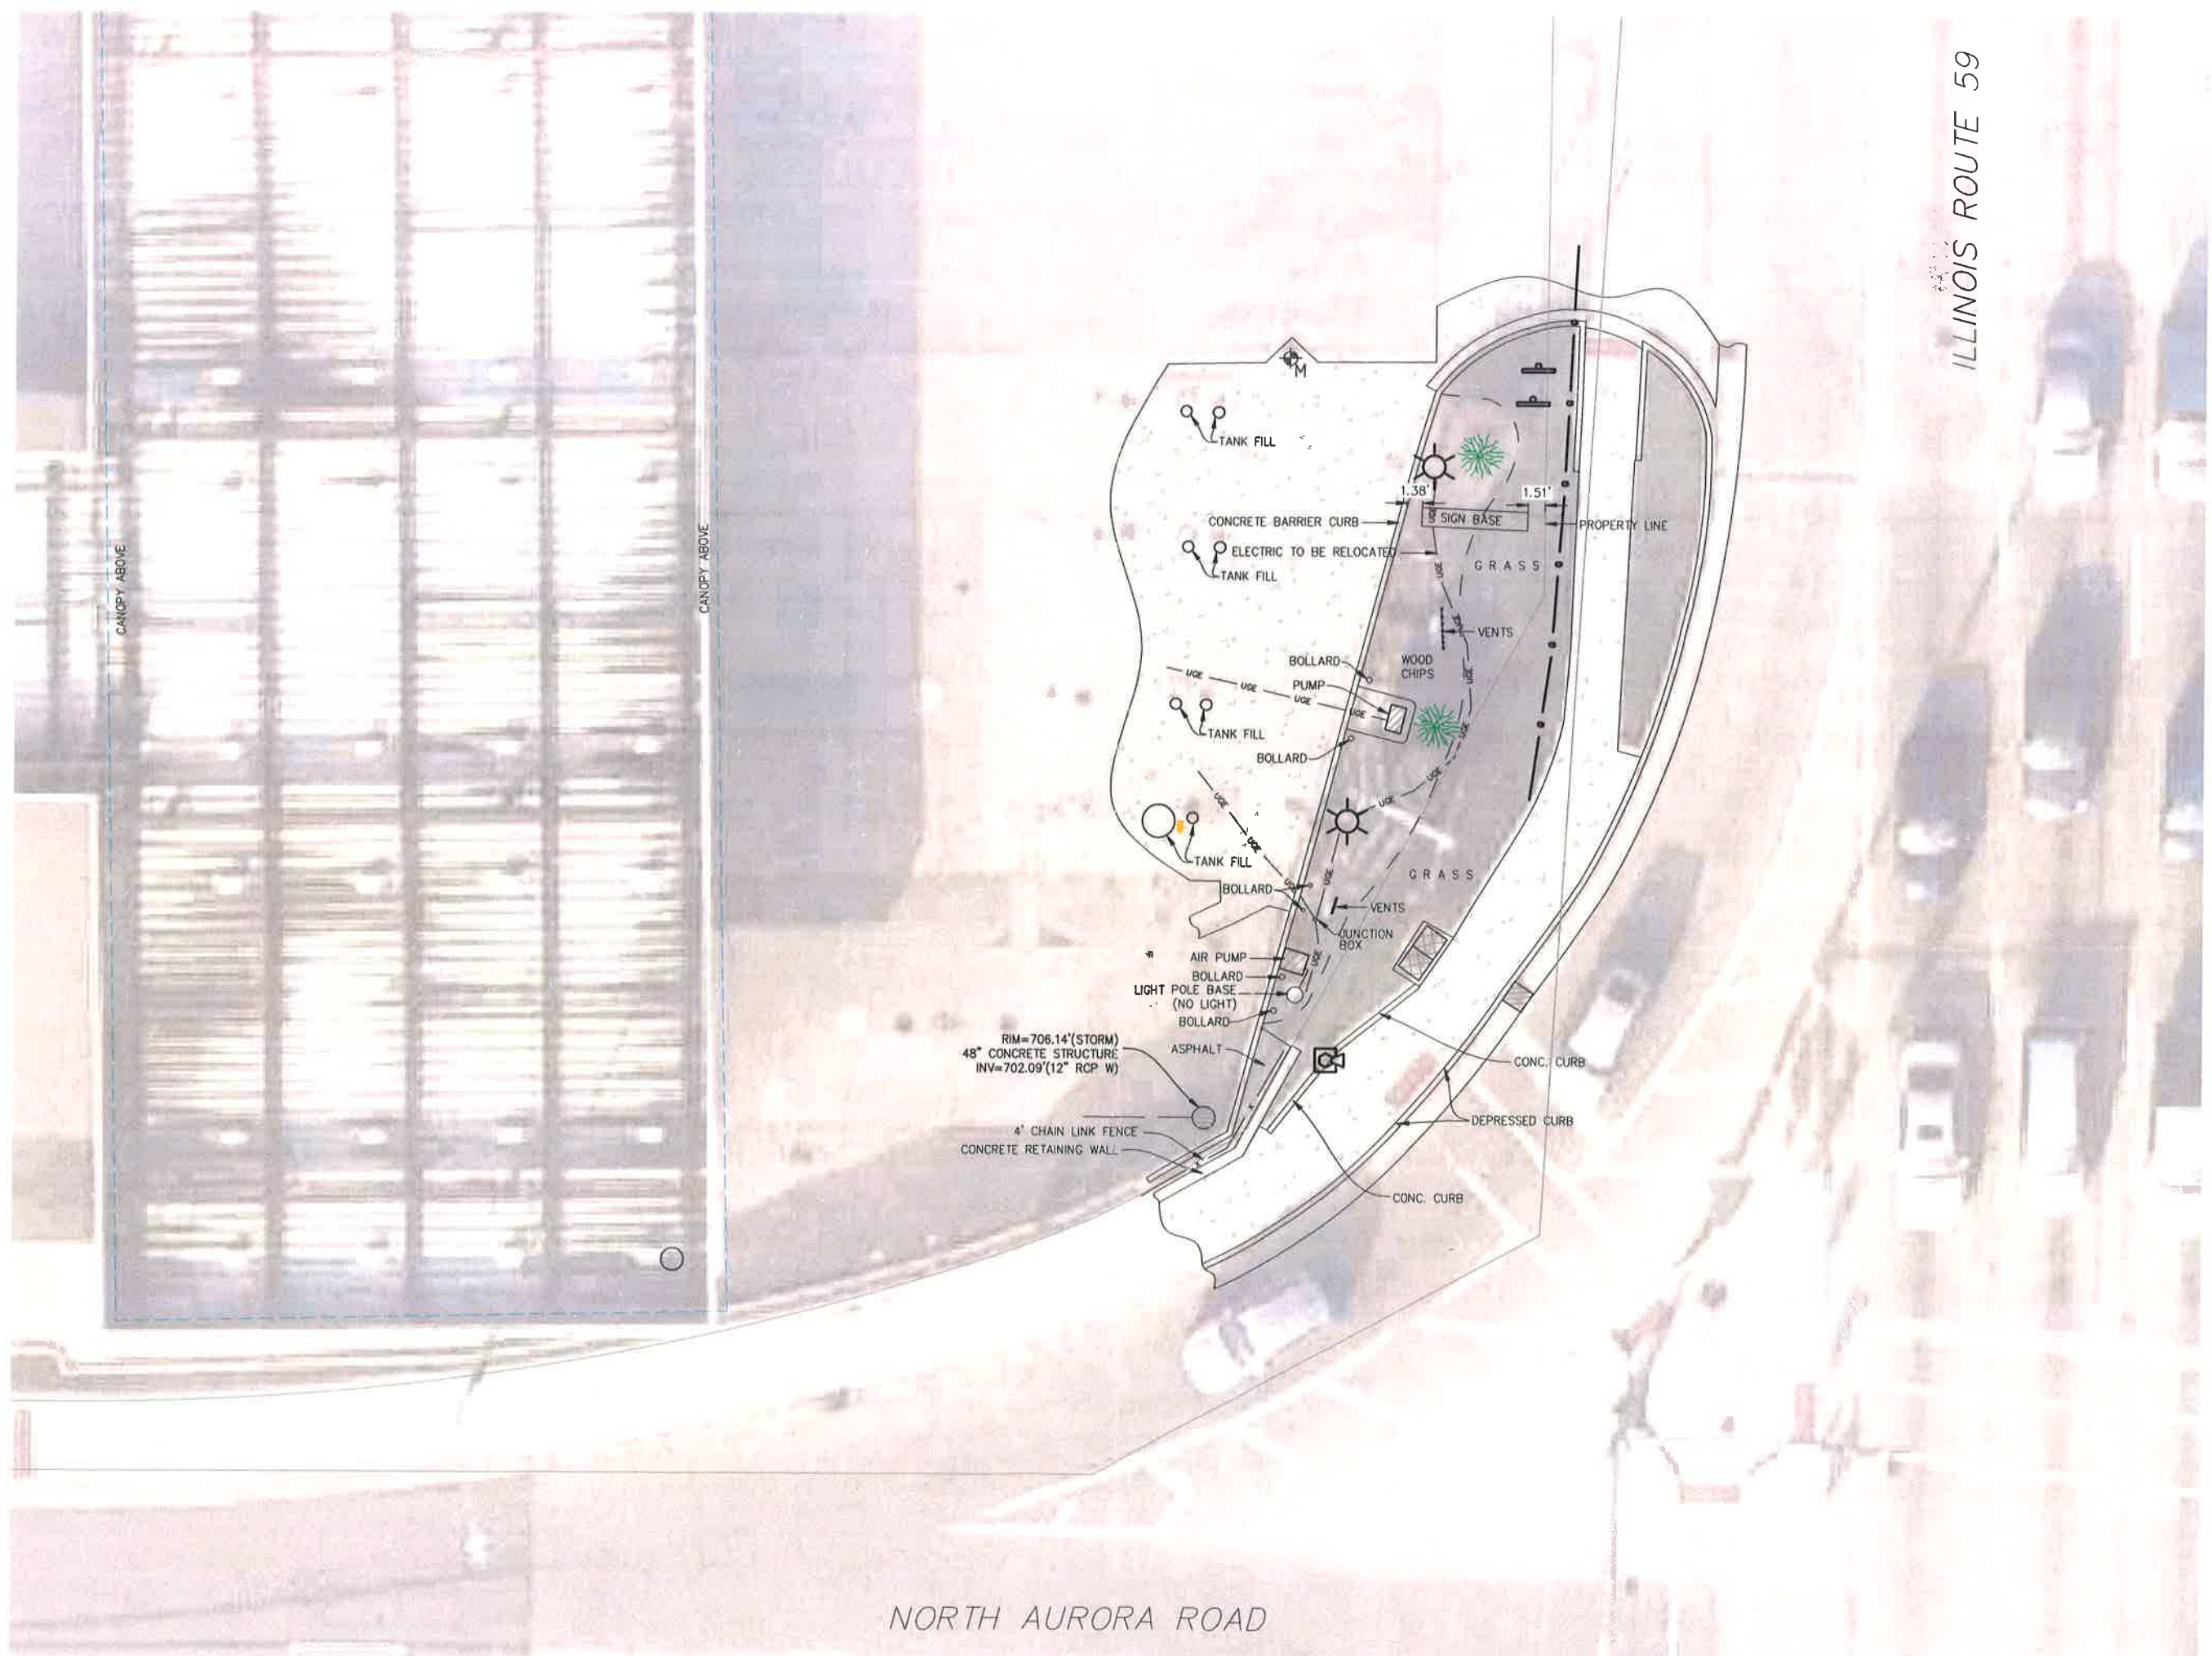

CANOPY ABOVE

CANOPY ABOVE

RIM=706.14'(STORM)  
48" CONCRETE STRUCTURE  
INV=702.09'(12" RCP W)

4" CHAIN LINK FENCE  
CONCRETE RETAINING WALL

AIR PUMP  
BOLLARD  
LIGHT POLE BASE (NO LIGHT)  
BOLLARD

TANK FILL  
BOLLARD  
PUMP  
BOLLARD

ELECTRIC TO BE RELOCATED  
TANK FILL

TANK FILL

CONCRETE BARRIER CURB

1.38'

1.51'

PROPERTY LINE

GRASS

VENTS

WOOD CHIPS

GRASS

VENTS

JUNCTION BOX

CONC. CURB

DEPRESSED CURB

CONC. CURB

ASPHALT

NORTH AURORA ROAD

ILLINOIS ROUTE 59