



Northwest Building - West Elevation

SCALE: 1" = 3/16"

Proj. 18-10000094
Rev. 1 Dated 10-15-2018



Northwest Building - East Elevation

SCALE: 1" = 3/16"


Proj. 18-10000094
Rev. 1 Dated 10-15-2018



Northwest Building - South Elevation

SCALE: 1" = 3/16"


Proj. 18-10000094
Rev. 1 Dated 10-15-2018

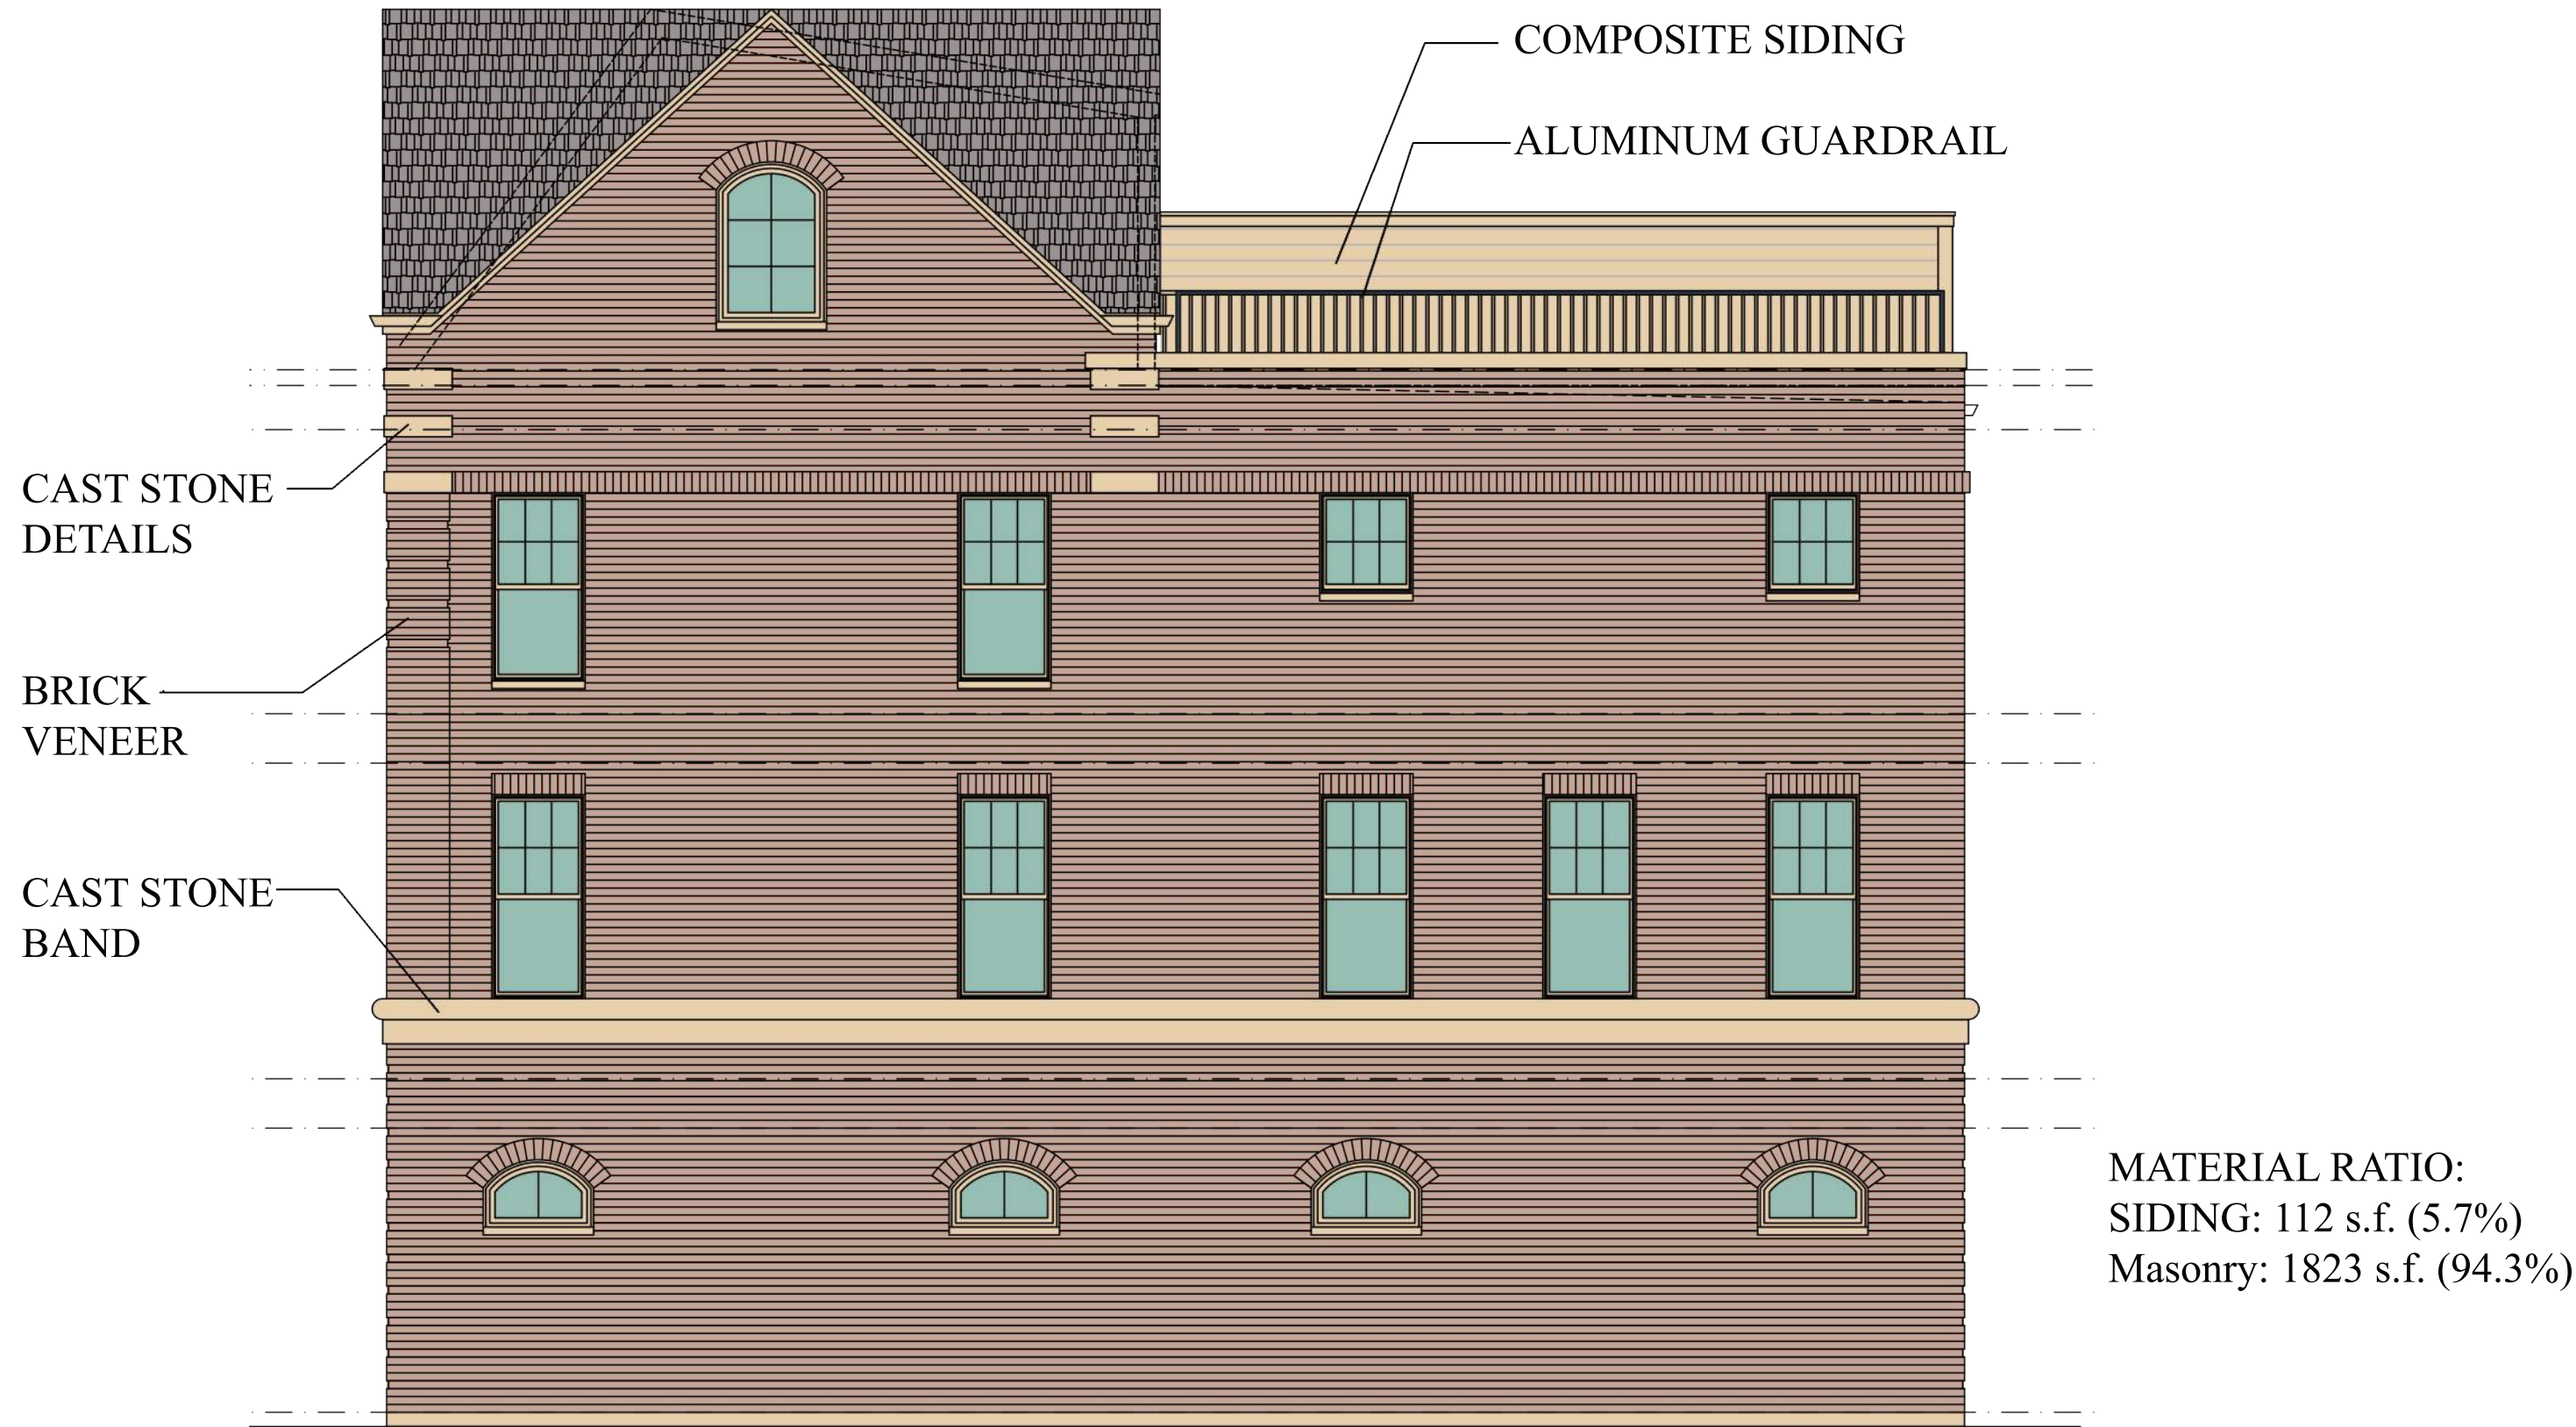

Northwest Building - West Elevation

SCALE: 1" = 3/16"

Proj. 18-10000094
Rev. 1 Dated 10-15-2018

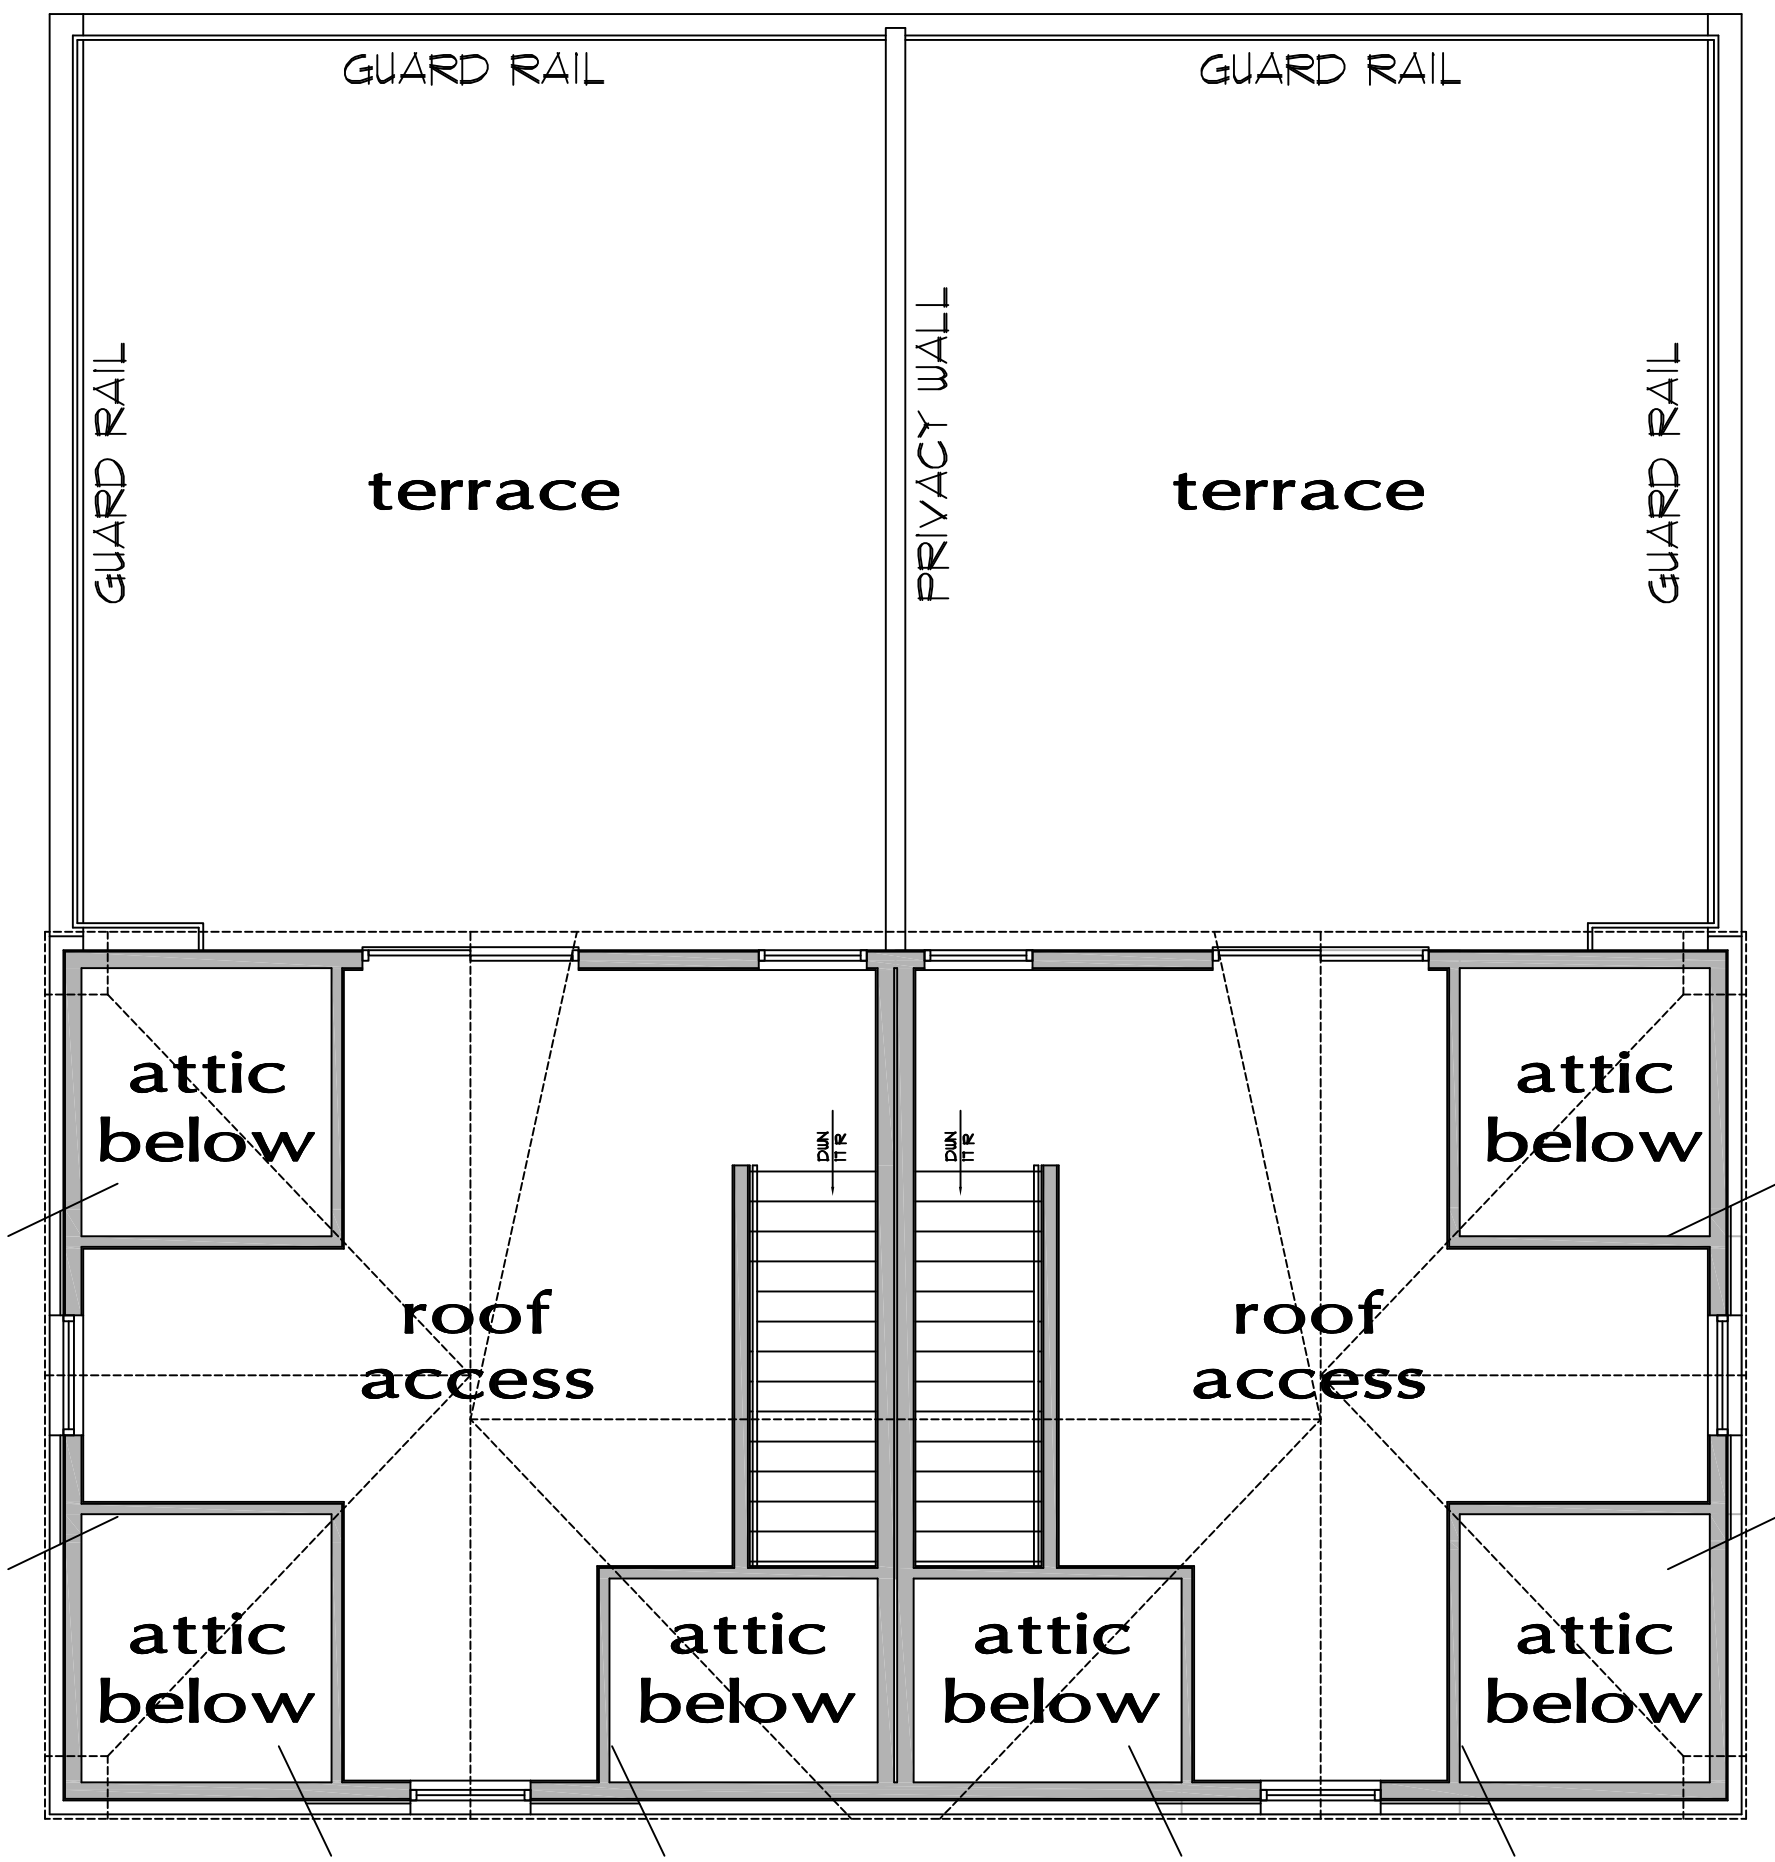

385 s.f. roof access
1166 s.f. floor below

385 s.f. roof access
1166 s.f. floor below

Northwest Building – Terrace Plan

SCALE: 3/16" = 1'-0"

