



EXTERIOR WALL CALCULATIONS...


Type	Area	Percentage of Facade
EVENT SPACE		
COMPOSITE METAL PANEL-1	15002 SF	66%
CURTAINWALL SYSTEM	3542 SF	16%
STOREFRONT	4165 SF	18%
EVENT SPACE	22709 SF	
PERIMETER EAST		
COMPOSITE WOOD CLADDING	1801 SF	12%
FIBER CEMENT CLADDING-1	4842 SF	31%
FIBER CEMENT CLADDING-2	4436 SF	29%
FIBER CEMENT CLADDING-3	4197 SF	28%
PERIMETER EAST	15076 SF	
PERIMETER NORTH		
COMPOSITE METAL PANEL-1	677 SF	2%
COMPOSITE WOOD CLADDING	2720 SF	10%
FIBER CEMENT CLADDING-1	6726 SF	25%
FIBER CEMENT CLADDING-2	2799 SF	10%
FIBER CEMENT CLADDING-3	9603 SF	35%
MASONRY (BRICK) VENEER	2472 SF	9%
STOREFRONT	2180 SF	8%
PERIMETER NORTH	27178 SF	
PERIMETER SOUTH		
COMPOSITE METAL PANEL-1	1076 SF	4%
COMPOSITE WOOD CLADDING	3276 SF	11%
FIBER CEMENT CLADDING-1	7779 SF	27%
FIBER CEMENT CLADDING-2	6237 SF	21%
FIBER CEMENT CLADDING-3	9030 SF	31%
MASONRY (BRICK) VENEER	1729 SF	6%
PERIMETER SOUTH	29127 SF	
PERIMETER WEST		
COMPOSITE METAL PANEL-1	624 SF	4%
COMPOSITE WOOD CLADDING	2025 SF	12%
FIBER CEMENT CLADDING-1	3836 SF	23%
FIBER CEMENT CLADDING-2	1866 SF	11%
FIBER CEMENT CLADDING-3	5541 SF	33%
MASONRY (BRICK) VENEER	1113 SF	7%
STOREFRONT	1631 SF	10%
PERIMETER WEST	16636 SF	
	110727 SF	

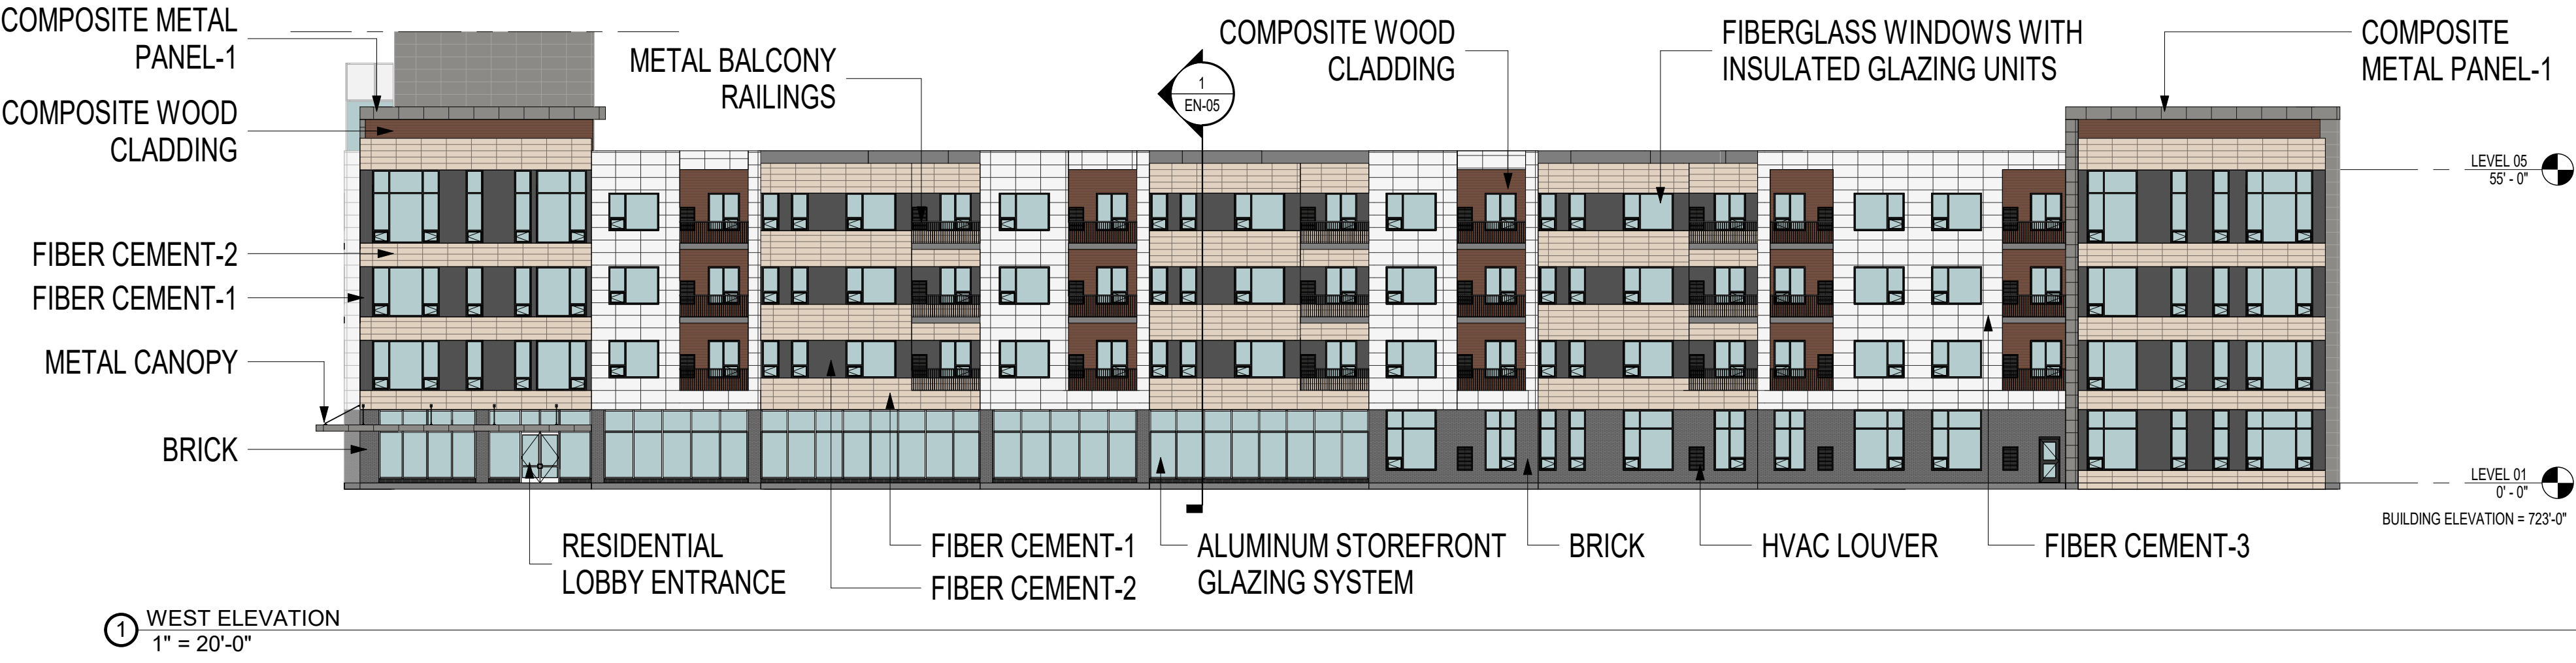


1 WEST ELEVATION
1" = 20'-0"

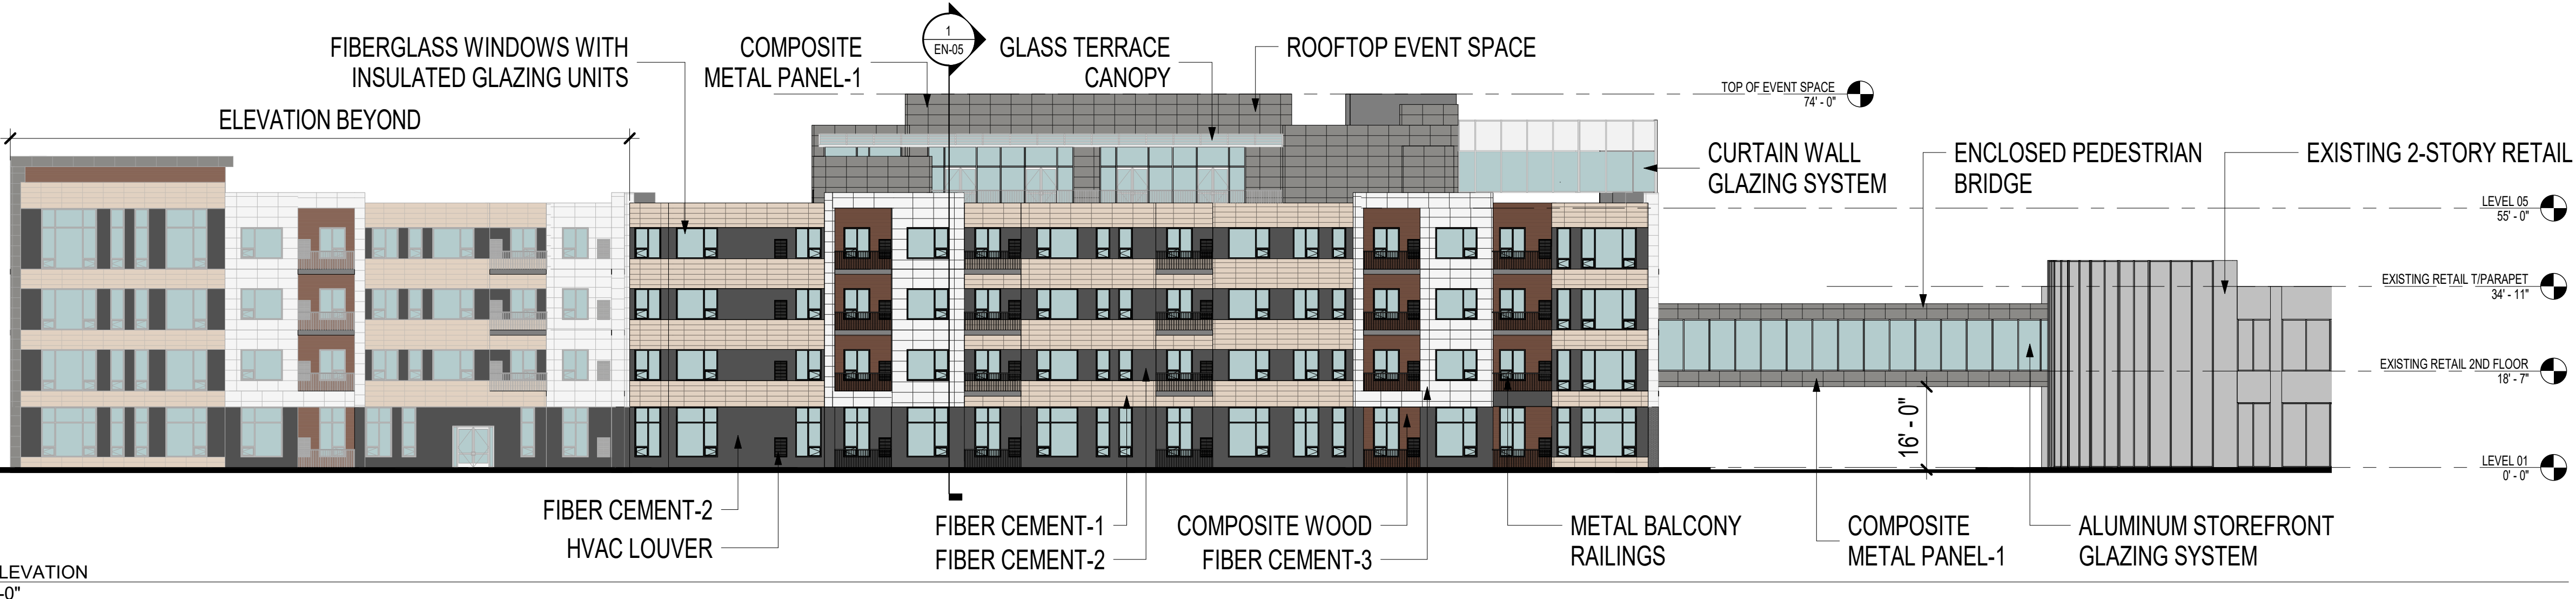

2 EAST ELEVATION
1" = 20'-0"

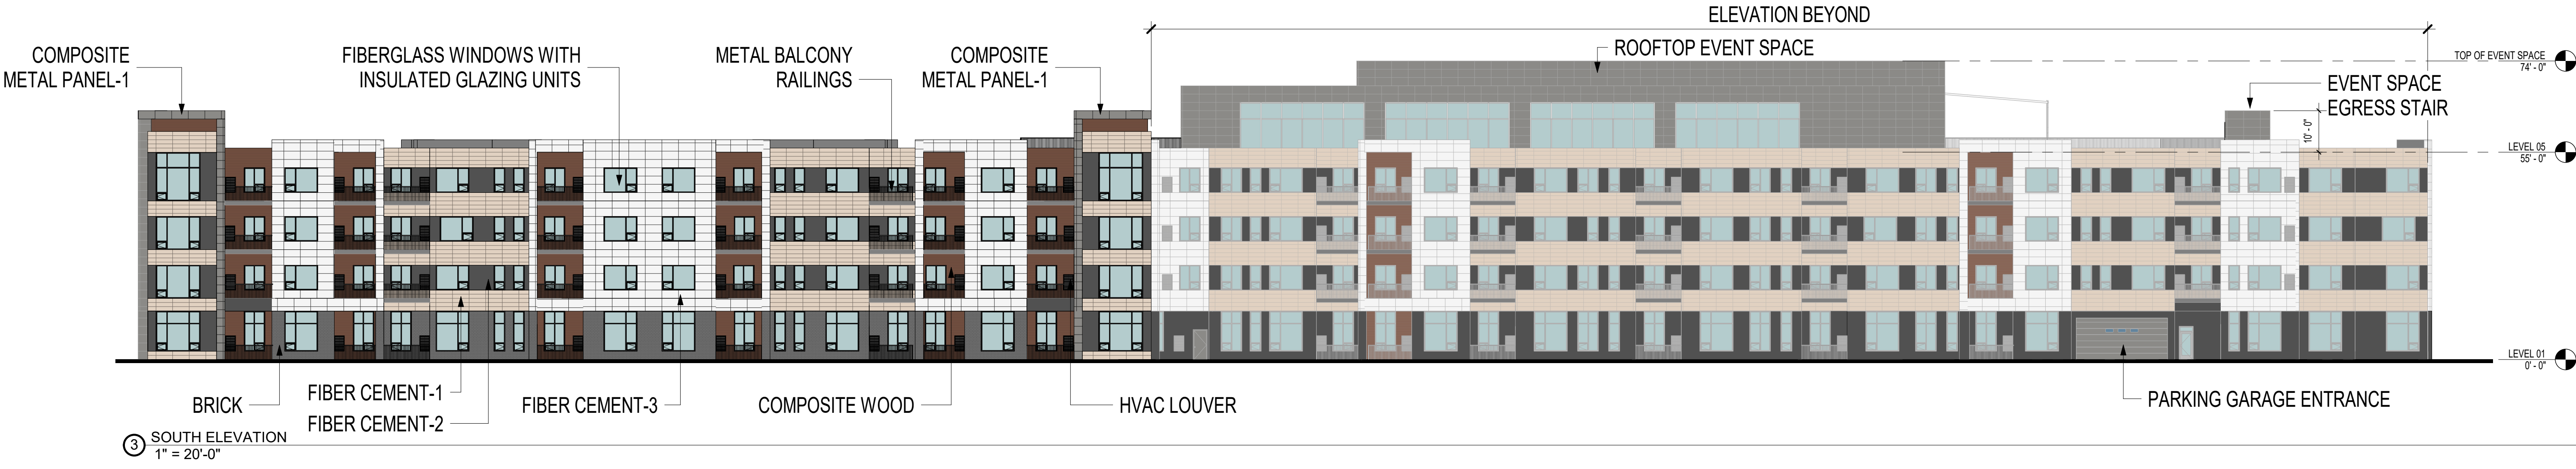

3 SOUTH ELEVATION
1" = 20'-0"

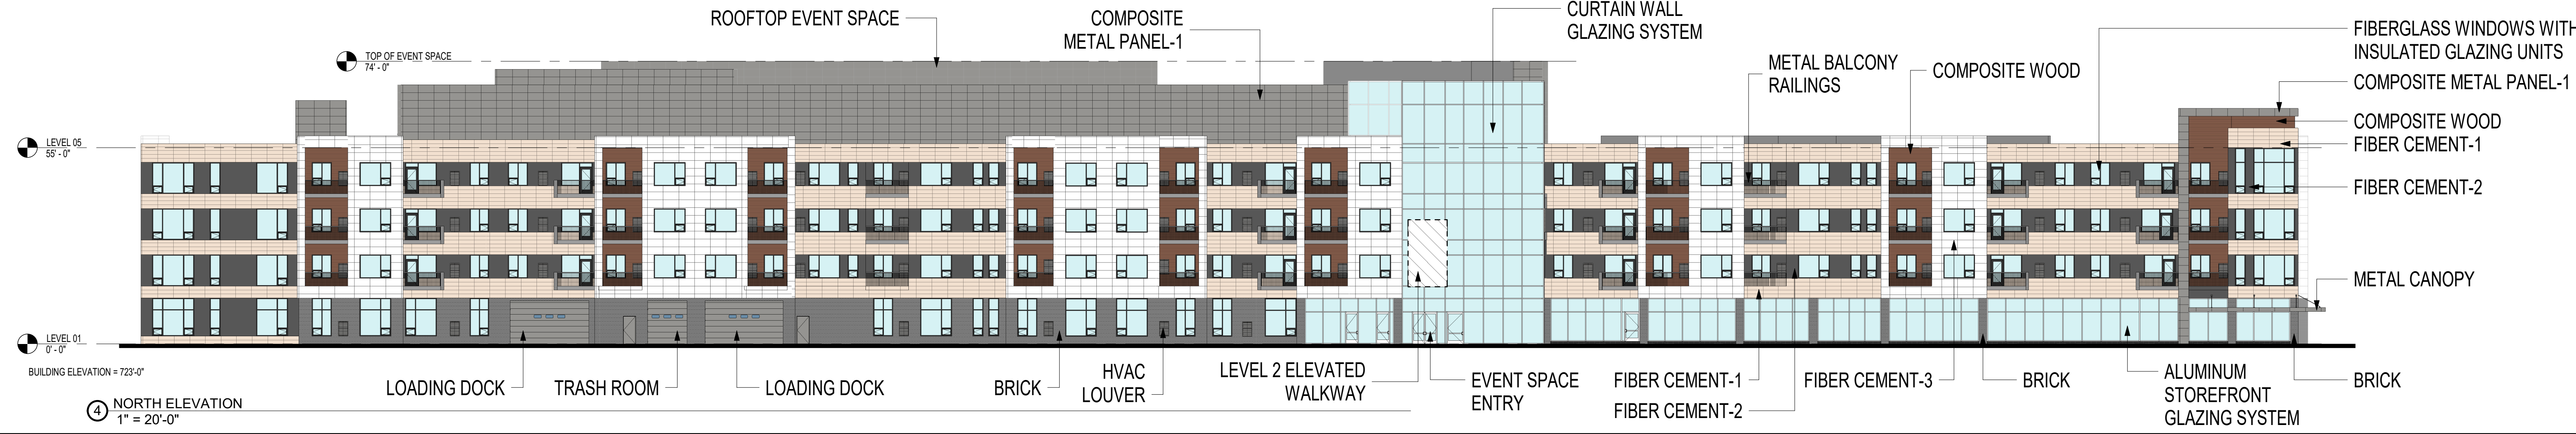

4 NORTH ELEVATION
1" = 20'-0"



LINCOLN AT CITYGATE CENTRE

CITY PROJECT #19-10000020
NAPERVILLE, IL
05/13/2019

EXTERIOR ELEVATIONS



Daniel Weinbach & Partners Ltd.

Kimley»Horn



CALLISONRTKL