




Elevated Walkway Below

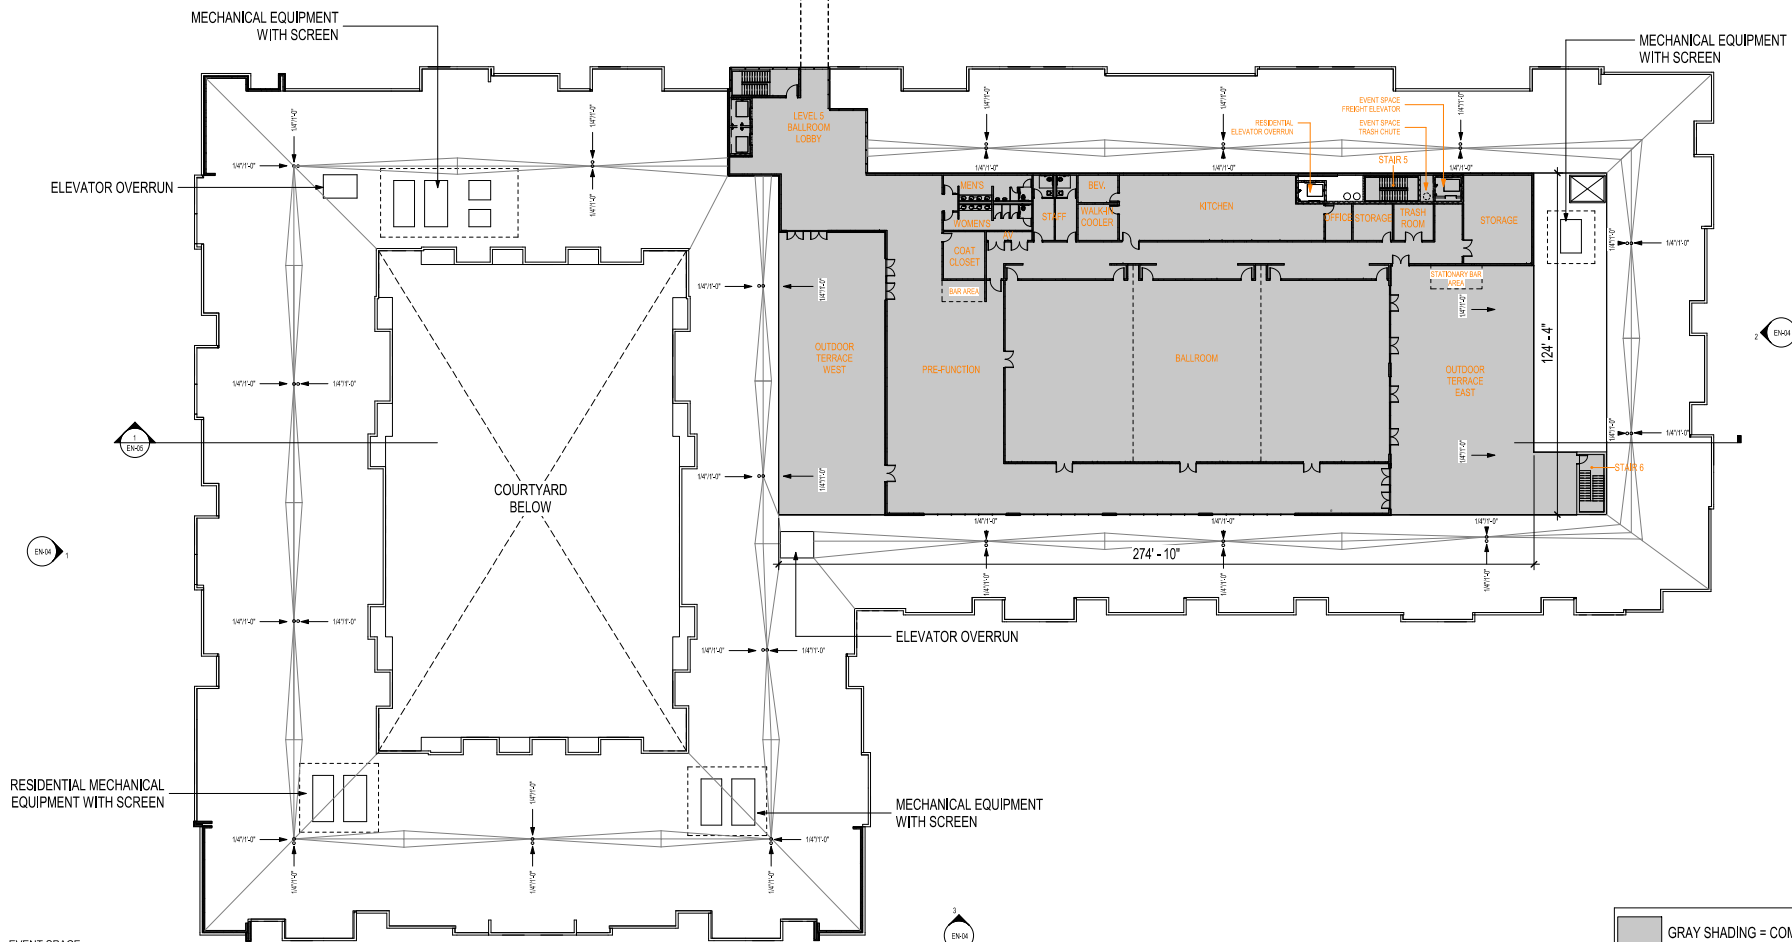

LEVEL 05 FLOOR PLAN - EVENT SPACE
3/64" = 1'-0"

LINCOLN AT GATGATE CENTRE
CITY PROJECT #19-10000020
NAPERVILLE, IL

LEVEL 5 FLOOR PLAN

GRAY SHADING = COMMERCIAL
EVENT SPACE USE