




Elevated Walkway Below

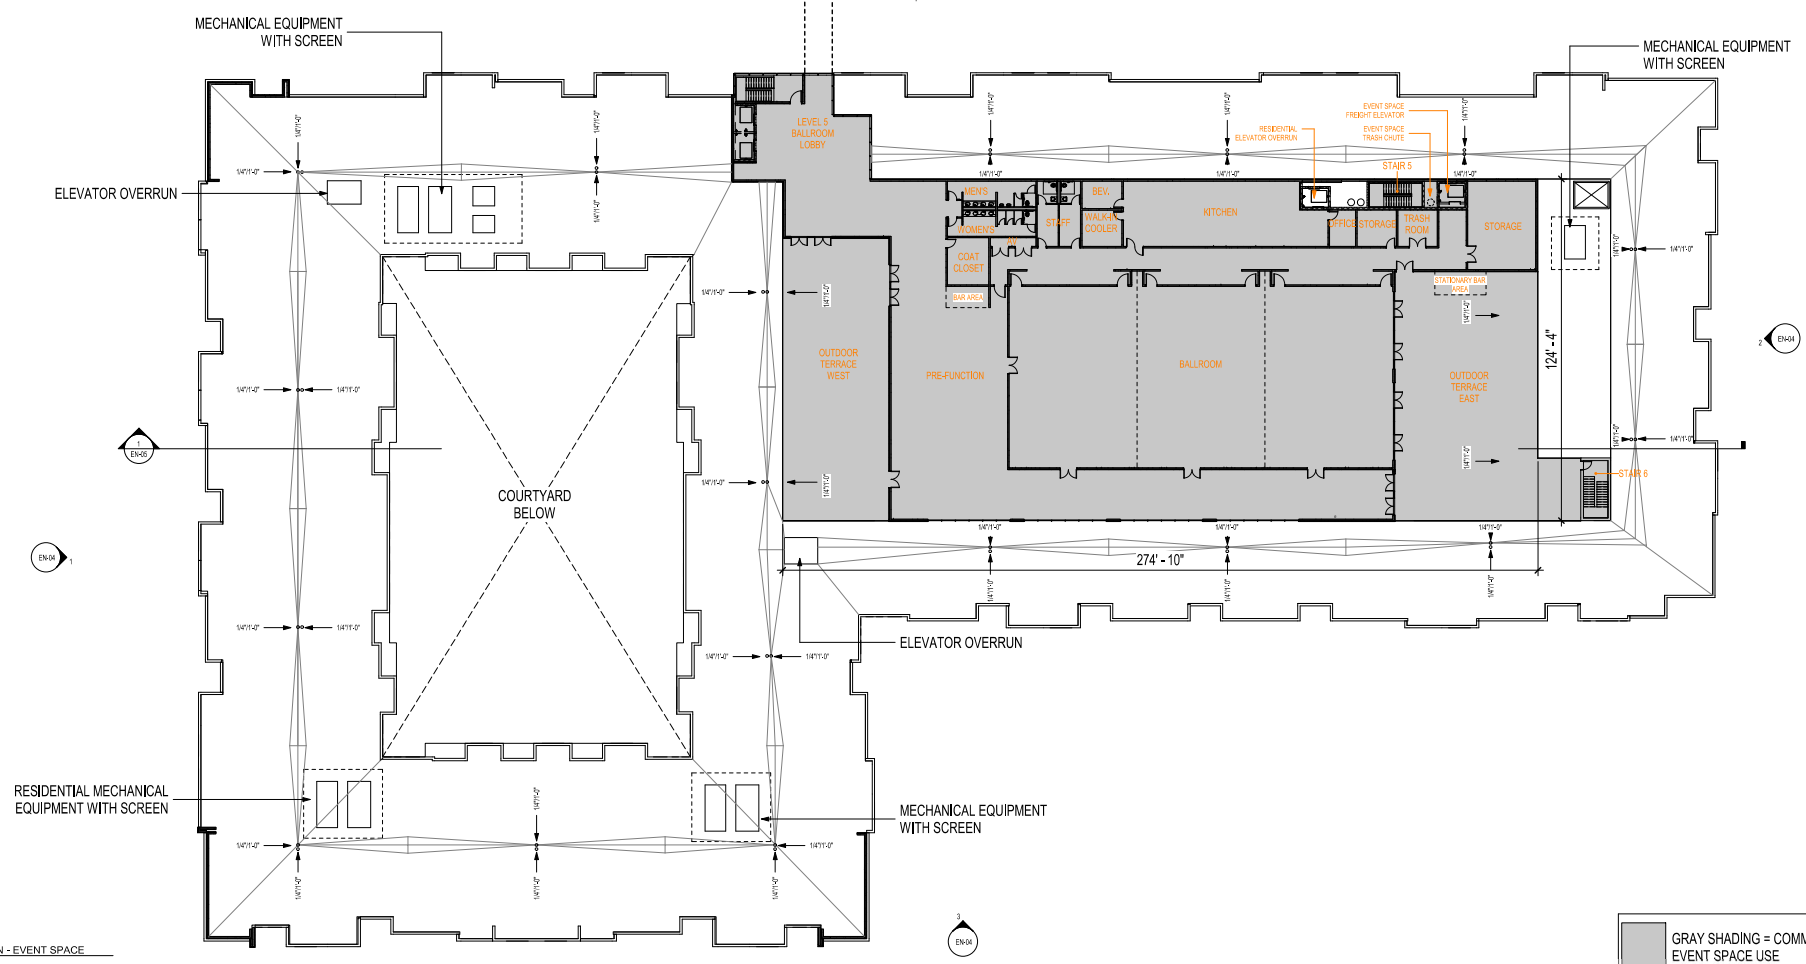

LEVEL 05 FLOOR PLAN - EVENT SPACE
3/64" = 1'-0"

GRAY SHADING = COMMERCIAL EVENT SPACE USE

LEVEL 5 FLOOR PLAN