




SHEET 1 OF 1



30 15 0 30
SCALE: 1 INCH = 30 FEET

<u>LEGEND</u>		
<u>EXISTING</u>	<u>PROPOSED</u>	<u>DESCRIPTION</u>
○	⊙	MANKOLE
□	■	CATCH BASIN
	⬇	INLET
	⬆	CLEANOUT
	■	SLOPE (INLET BOX)
	⬇	HEADWALL
	⬇	END SECTION
	⬇	STONE SINKER
	⬇	ARBITRARY INWER
	⬇	WATERMAIN
	⬇	VALVE & BOX
	⬇	WATER VALVE IN VAULT
	⬇	FIRE HYDRANT
---	---	CONTOURS
ELEV + M	ELEV + M	ELEVATIONS
	⬇	STREET LIGHT
	⬇	WATERMAIN PROTECTION
	■	CATCH ALL INLET PROTECTOR (OR APPROVED EQUAL)
	⬇	TEMPORARY STRAIN BALE DITCH CHECK
	⬇	SILT FENCE DITCH CHECK
	⬇	RIP-RAP
	➡	OVERFLOW ROUTE

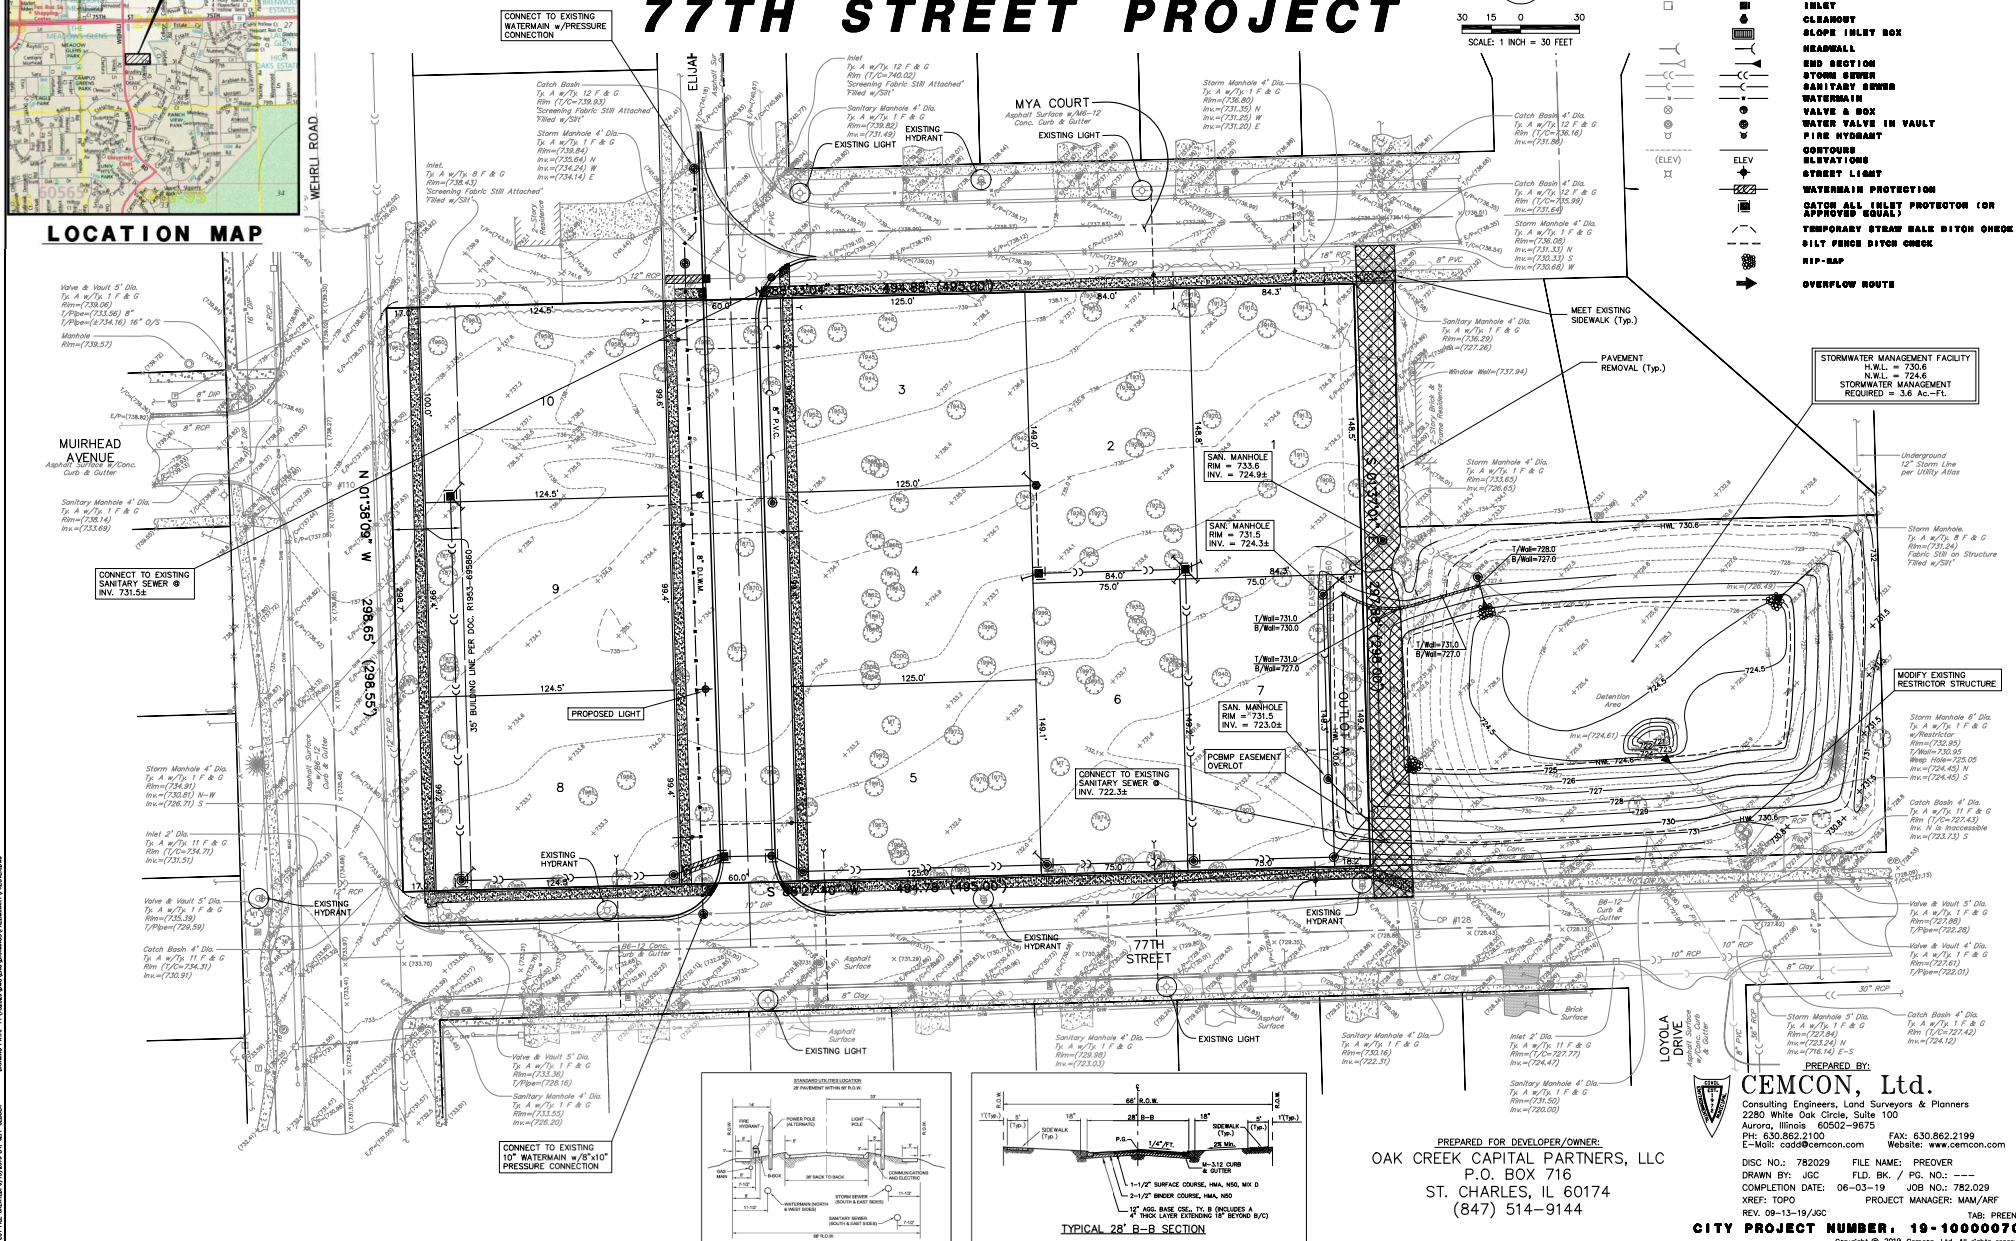

CEMCON, Ltd.

Consulting Engineers, Land Surveyors & Planners
2280 White Oak Circle, Suite 100
Aurora, Illinois 60502-9675
PH: 630.862.2100 FAX: 630.862.2199
E-Mail: cadd@cemcon.com Website: www.cemcon.com

DISC NO.: 782029 FILE NAME: PREOVER
DRAWN BY: JGC FLD. BK. / PG. NO.: ---
COMPLETION DATE: 06-03-19 JOB NO.: 782.029
XREF: TOPO PROJECT MANAGER: MAM/ARF

REV. 09-13-19/JGC
Y PROJECT NUMBER, 19-1000070
Copyright © 2019 Cemcon, Ltd. All rights reserved

PREPARED FOR DEVELOPER/OWNER:
OAK CREEK CAPITAL PARTNERS, LLC
P.O. BOX 716
ST. CHARLES, IL 60174
(847) 514-9144

DISC NO.: 782029 FILE NAME: PREOVER
DRAWN BY: JGC FLD. BK. / PG. NO.: ---
COMPLETION DATE: 06-03-19 JOB NO.: 782.029
XREF: TOPO PROJECT MANAGER: MAM/ARF

REV. 09-13-19/JGC
Y PROJECT NUMBER, 19-1000070
Copyright © 2019 Cemcon, Ltd. All rights reserved