

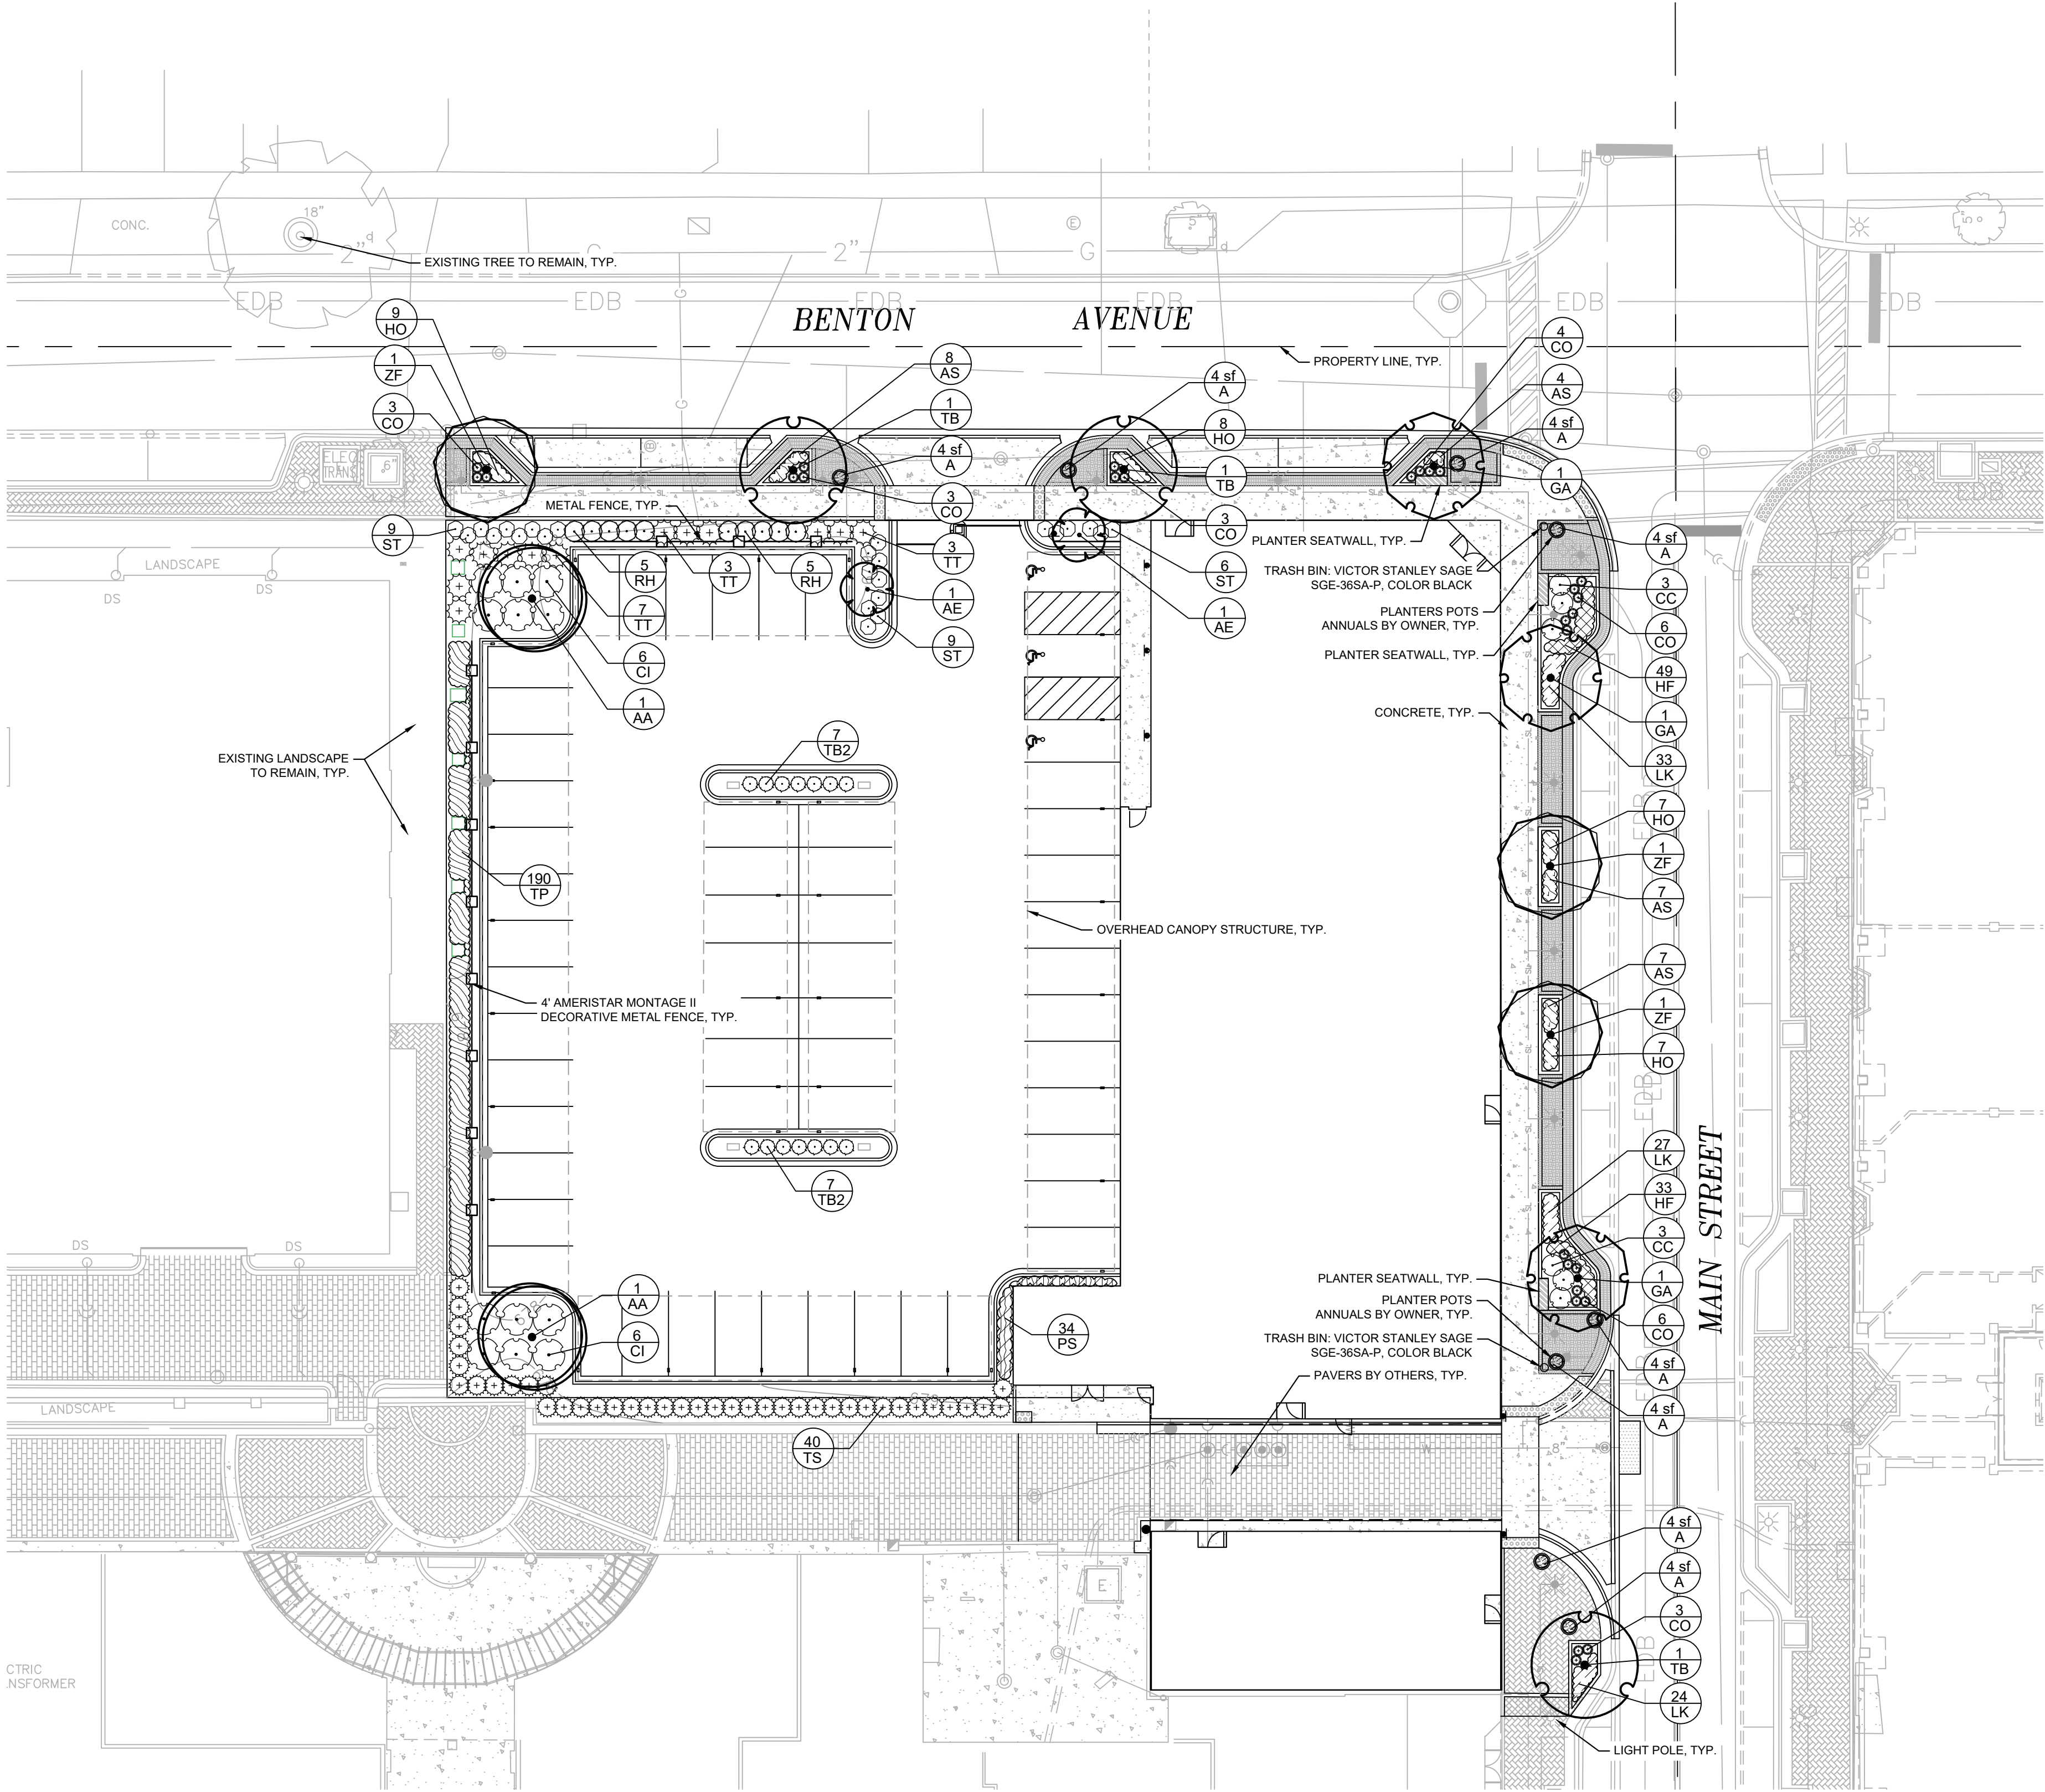


Drawing name: K:\CHS_LDEV\16881000_MainStreetPromenade_Naperville, IL\2 Design\CAD\PlanSheets\L1.0 - LANDSCAPE PLAN.dwg Mar 17, 2020 4:05pm by: chris.wilson
This document, together with the concepts and designs presented herein, is intended only for the specific purpose and client for which it was prepared. Reuse of and improper reliance on this document without written authorization and adaptation by Kimley-Horn and Associates, Inc. shall be without liability to Kimley-Horn and Associates, Inc.

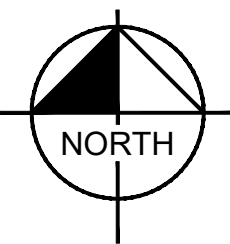

PLANT SCHEDULE

TREES	CODE	QTY	BOTANICAL / COMMON NAME	CONT	CAL	SIZE
	AA	2	ACER FREEMANII 'AUTUMN BLAZE' / AUTUMN BLAZE MAPLE	B & B	2.5" CAL. MIN	
	AE	2	ACER PSEUDOPLATANUS 'ESK SUNSET' / SYCAMORE MAPLE	B & B	2.5" CAL. MIN	
	GA	3	GINKGO BILOBA 'AUTUMN GOLD' TM / MAIDENHAIR TREE	B & B	2.5" CAL. MIN	
	TB	3	TILIA AMERICANA 'BOULEVARD' / BOULEVARD LINDEN	B & B	2.5" CAL. MIN	
	ZF	3	ZELKOVA SERRATA 'FASTIGIATA' / SAWLEAF ZELKOVA	B & B	2" CAL. MIN	
SHRUBS	CODE	QTY	BOTANICAL / COMMON NAME	CONT	SPACING	SIZE
	CC	6	CORNUS SANGUINEA 'CATO' / ARCTIC SUN DOGWOOD	3 GAL		24" HT MIN
	CI	12	CORNUS SERICEA 'ISANTI' / ISANTI REDOSIER DOGWOOD	5 GAL		36" HT MIN
	RH	10	ROSA RUGOSA 'HANSA' / HANSA ROSE	5 GAL		36" HT MIN
	ST	24	SPIRAEA BETULIFOLIA 'TOR' / BIRCHLEAF SPIREA	3 GAL		18" HT MIN
	TB2	13	TAXUS X MEDIA 'TAUNTONII' / TAUNTON YEW	5 GAL		36" HT MIN
	TS	14	THUJA OCCIDENTALIS 'BRABANT' / BRABANT ARBORVITAE	5 GAL		36" HT MIN
	TS	40	THUJA OCCIDENTALIS 'SMARAGD' / EMERALD GREEN ARBORVITAE	5 GAL		48" HT MIN
GRASSES	CODE	QTY	BOTANICAL / COMMON NAME	CONT	SPACING	SIZE
	CO	28	CALAMAGROSIS X ACUTIFLORA 'OVERDAM' / OVERDAM FEATHER REED GRASS	1 GAL		18" HT MIN
GRASSES	CODE	QTY	BOTANICAL / COMMON NAME	CONT	SPACING	SIZE
	PS	34	PANICUM VIRGATUM 'SHENANDOAH' / SWITCH GRASS	1 GAL		18" OC
GROUNDCOVERS	CODE	QTY	BOTANICAL / COMMON NAME	CONT	SPACING	SIZE
	TP	190	THYMUS PRAECOX 'PINK CHINTZ' / PINK CHINTZ CREEPING THYME	1 GAL		18" OC
PERENNIALS	CODE	QTY	BOTANICAL / COMMON NAME	CONT	SPACING	SIZE
	AS	26	ALLIUM X 'SUMMER BEAUTY' / SUMMER BEAUTY ALLIUM	1 GAL		18" OC
	HO	31	HEMEROCALLIS X 'STELLA DE ORO' / STELLA DE ORO DAYLILY	1 GAL		18" OC
	HF	82	HEUCHERA X 'FIRE ALARM' / FIRE ALARM CORAL BELLS	1 GAL		12" OC
	LK	84	LIATRIS SPICATA 'KOBOLD' / SPIKE GAYFEATHER	1 GAL		12" OC
GROUND COVERS	CODE	QTY	BOTANICAL / COMMON NAME	CONT	SPACING	SIZE
	A	34 SF	ANNUALS - SEASONAL COLOR BY OWNER			

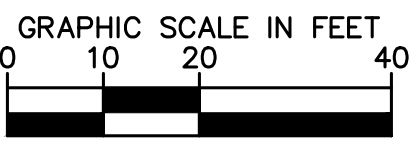

Kimley»Horn
© 2019 KIMLEY-HORN AND ASSOCIATES, INC.
1001 WARRENVILLE ROAD, SUITE 350,
NAPERVILLE, IL 60532
WWW.KIMLEY-HORN.COM

SCALE: AS NOTED
DESIGNED BY: CALW
DRAWN BY: CALW
CHECKED BY: DPG

**LANDSCAPE
PLAN**

**MAIN STREET
PROMENADE**
BENTON AVENUE & MAIN STREET
NAPERVILLE, IL ZIP CODE

ORIGINAL ISSUE:
02/10/20
KHA PROJECT NO.
16881000
SHEET NUMBER

L1.0



NT:


NT:



(2

-
- The drawing consists of two parts: a cross-section and a plan view. The cross-section, labeled 'SECTION', shows a tree bed with a central layer of 'SHREDDED HARDWOOD MULCH' and a 'SPADED BED EDGE' on the right. Below the mulch is a layer of 'AMENDED SOIL', and at the bottom is the 'SUBGRADE'. A dimension line at the top indicates 'O.C. SPACING, SEE PLANS FOR DETAILS'. The plan view, labeled 'PLAN VIEW', shows a top-down perspective of the tree bed with several stylized tree symbols.

(4

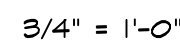

(3)



(5)

MAIN STREET PROMENADE BENTON AVENUE & MAIN STREET NAPERVILLE, IL ZIP CODE		LANDSCAPE NOTES & DETAILS		Kimley»Horn © 2019 KIMLEY-HORN AND ASSOCIATES, INC. 1001 WEST WASHINGTON AVENUE, SUITE 350, LITTLE ROCK, AR 72602 PHONE: (501)-426-5550 WWW.KIMLEY-HORN.COM		SCALE: AS NOTED DESIGNED BY: CALW DRAWN BY: CALW CHECKED BY: DPG		No REVISIONS		03/17/20 DATE		CALW BY	
ORIGINAL ISSUE: 02/10/20				KHA PROJECT NO. 168811000				SHEET NUMBER L2.0					