




West Elevation

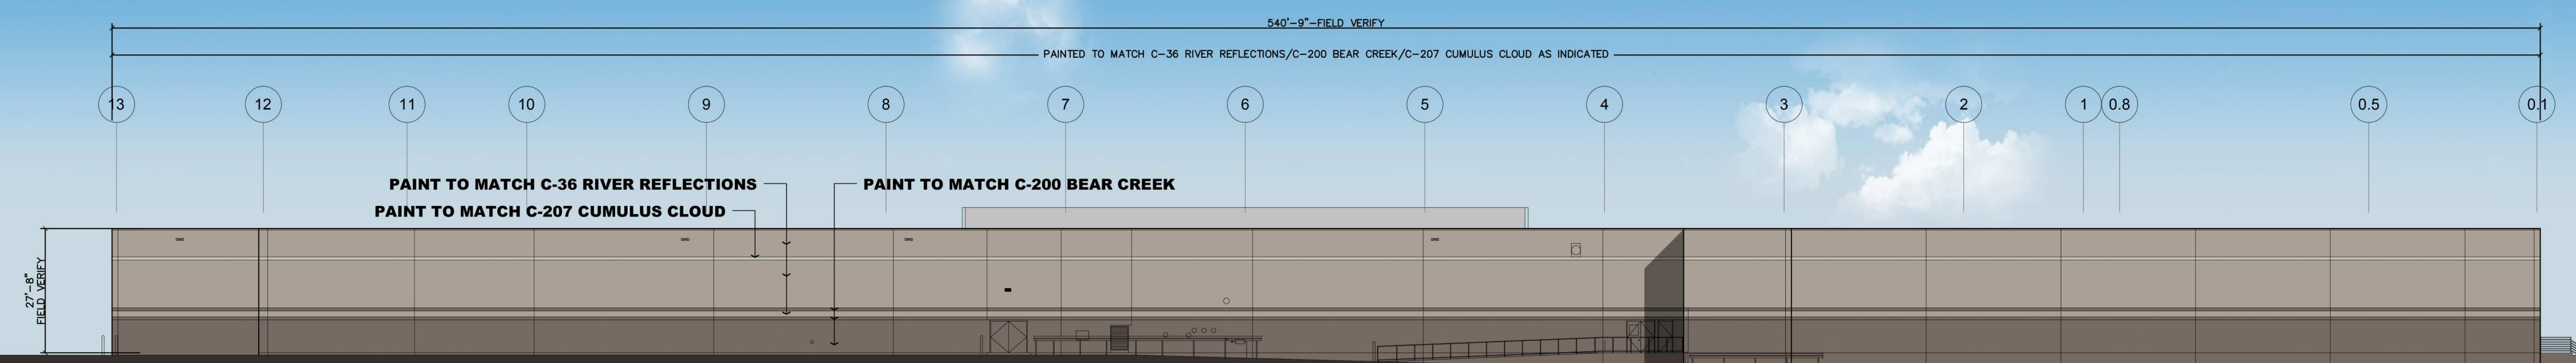

East Elevation

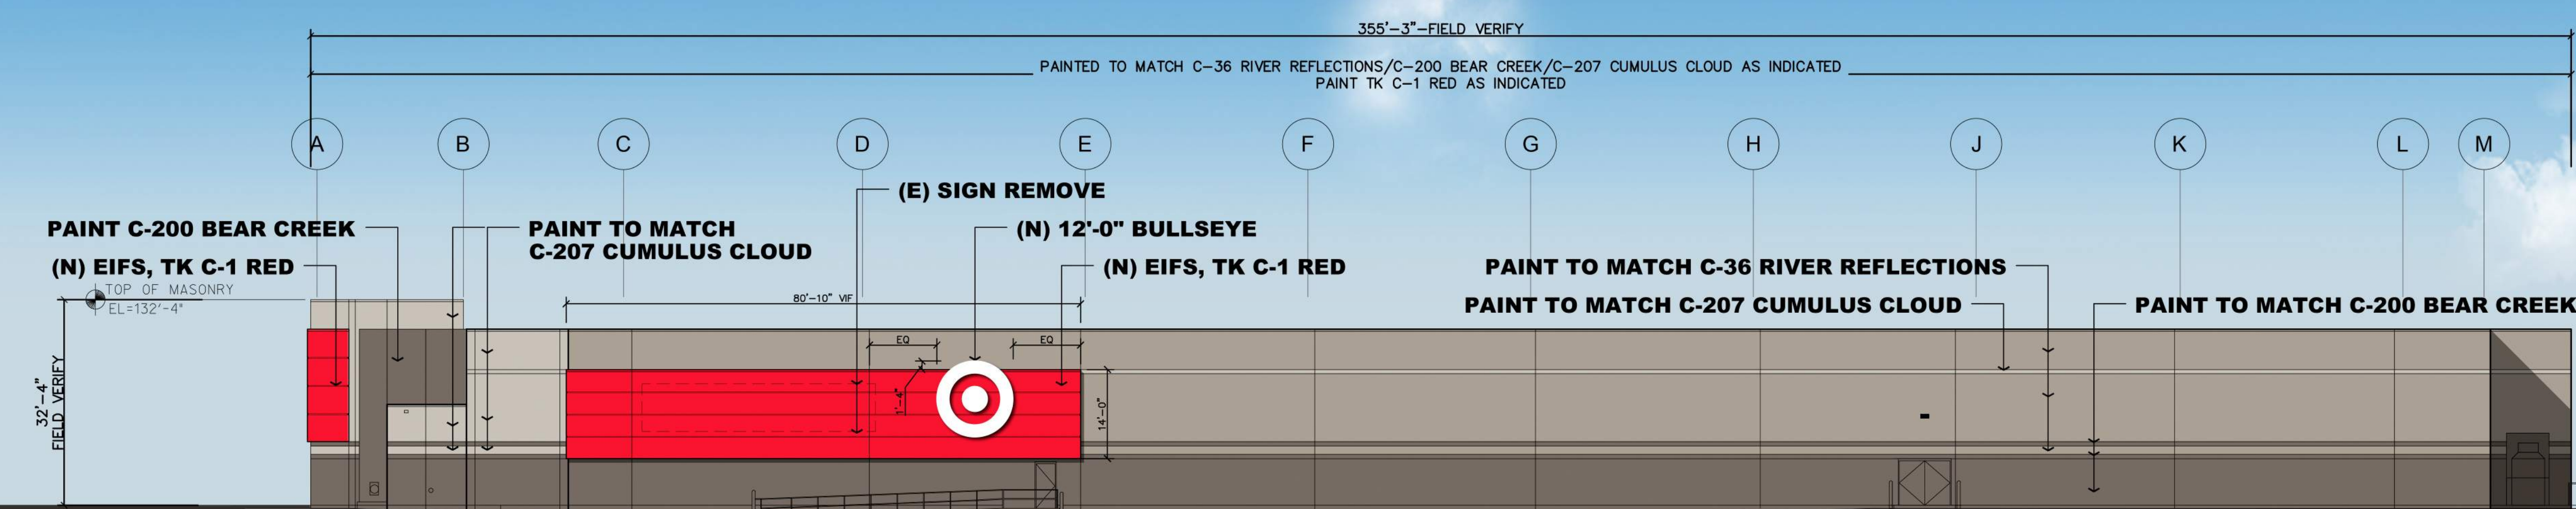

South Elevation

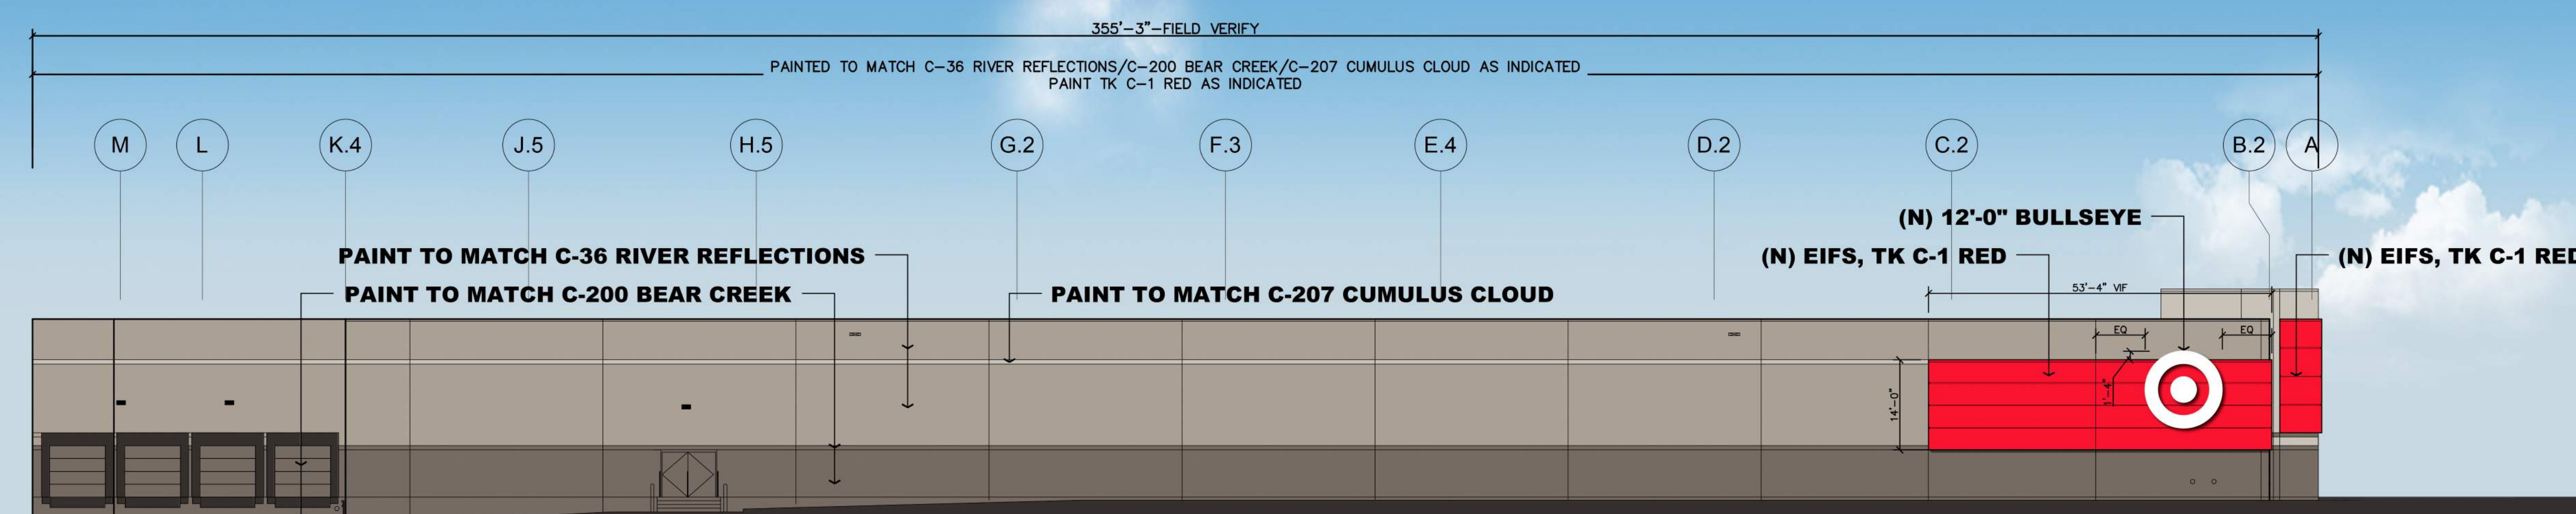

North Elevation

	C-207 BM #1550 CUMULUS CLOUD
	C-36 BM #1552 RIVER REFLECTION
	C-200 BM # 1470 BEAR CREEK
	C-1.....RED-#TK-8010-1
	C-20 CHAMPAGNE-#TK-11110-37
	(E) SOFFIT PAINT C-6 OXFORD WHITE

NOTE:
 * ALL COLORS ARE FOR REFERENCE ONLY.

* EXISTING PREFINISHED METAL-NO PAINT, UNLESS NOTED OTHERWISE

*STORE EXTERIOR WALLS ARE PRIMARILY: CMU

*BEN-2 : MODERN, COLOR.....SILVER

GENERAL NOTE
 * AREA TO BE PAINTED STARTS AT TOP OF CURB OR REVEAL AND CONTINUES TO TOP OF PARAPET/FLASHING OR REVEAL. PAINT COLOR AND FINISH TRANSITIONS OCCUR AT EXISTING VERTICAL CONTROL JOINTS OR AT INSIDE BUILDING CORNERS, U.N.O.
 * ALL EXISTING WALL-MOUNTED ITEMS TO BE PAINTED TO MATCH ADJ. WALL SURFACE, U.N.O.
 * PATCH ALL VISIBLE HOLES FROM MOUNTING OF REMOVED SIGNS WITH LIKE MATERIALS. RESTORE WALL SURFACE TO ' LIKE NEW' APPEARANCE.

Proposed Elevations

T-0840 Naperville, IL : Exterior Elevation Refresh

May 29, 2020

