
LANDSCAPE PLAN 4TH AVENUE & LOOMIS STREET NAPERVILLE, ILLINOIS

EXISTING

NORWAY MAPLE >


PLANT LIST


KEY	NAME BOTANICAL/COMMON	SIZE	QUANTITY
AM	ACER MIYABE I 'MORTON'	4 "	4
	STATE STREET MIYABE I MAPLE		
GD	GYMNOCLADUS DIDICUS	2.5"	3
	KENTUCKY COFFEE TREE		
CC	CERCIS CANADENSIS	8'	5
	EASTERN REDBUD		
ТО	THUJA OCCIDENTALIS 'TECHNY'	5'	8
	TECHNY ARBORVITAE		
π	TAXUS X MEDIAN 'TAUNTONII'	24"	22
	TAUNTON YEW		
HPLL	HYDRANDEA PANICULATA LITTLE LIME	5 GAL	4
	LITTLE LIMELIGHT HYDRANGEA		
HV	HAMAMELIS VERNALIS	5'	1
	VERNAL WITCHHAZEL		
IGS	ILEX GLABRA 'SHAMROCK'	3 GAL	22
	SHAMROCK INKBERRY		
SBT	SPIREA BETULIFOLIA 'TOR'	3 GAL	18
	BIRCH LEAF SPIREA		
SP	SYRINGA PATULA 'MISS KIM'	5 GAL	7
	MISS KIM LILAC	2 32	
НАМ	HOSTA AUDUST MOON	1 GAL	45
	AUGUST MOON HOSTA		
SA	HOSESLERIA ATUMNALIS	1 GAL	5
			_

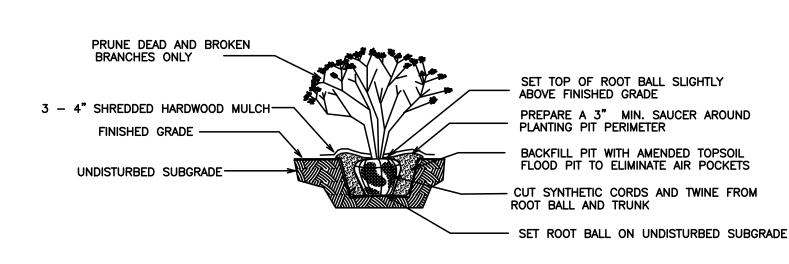

SHRUB PLANTING DETAIL NOT TO SCALE USE ONLY NORTHERN ILLINOIS GROWN NURSERY STOCK

AUTUMN MOOR GRASS

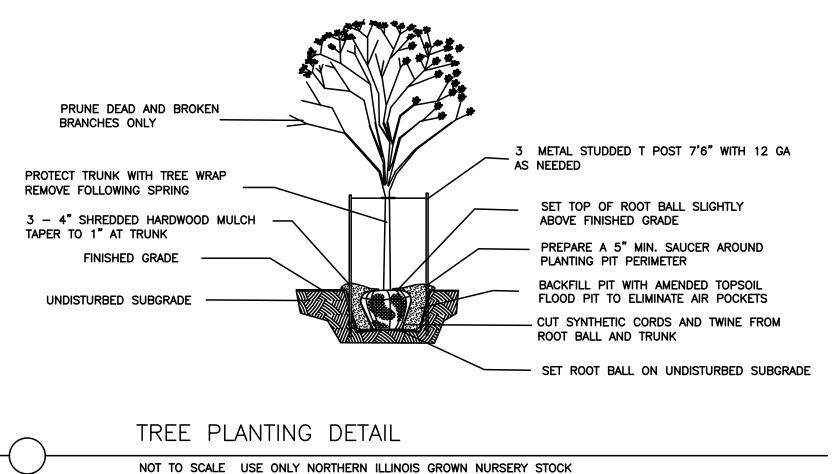

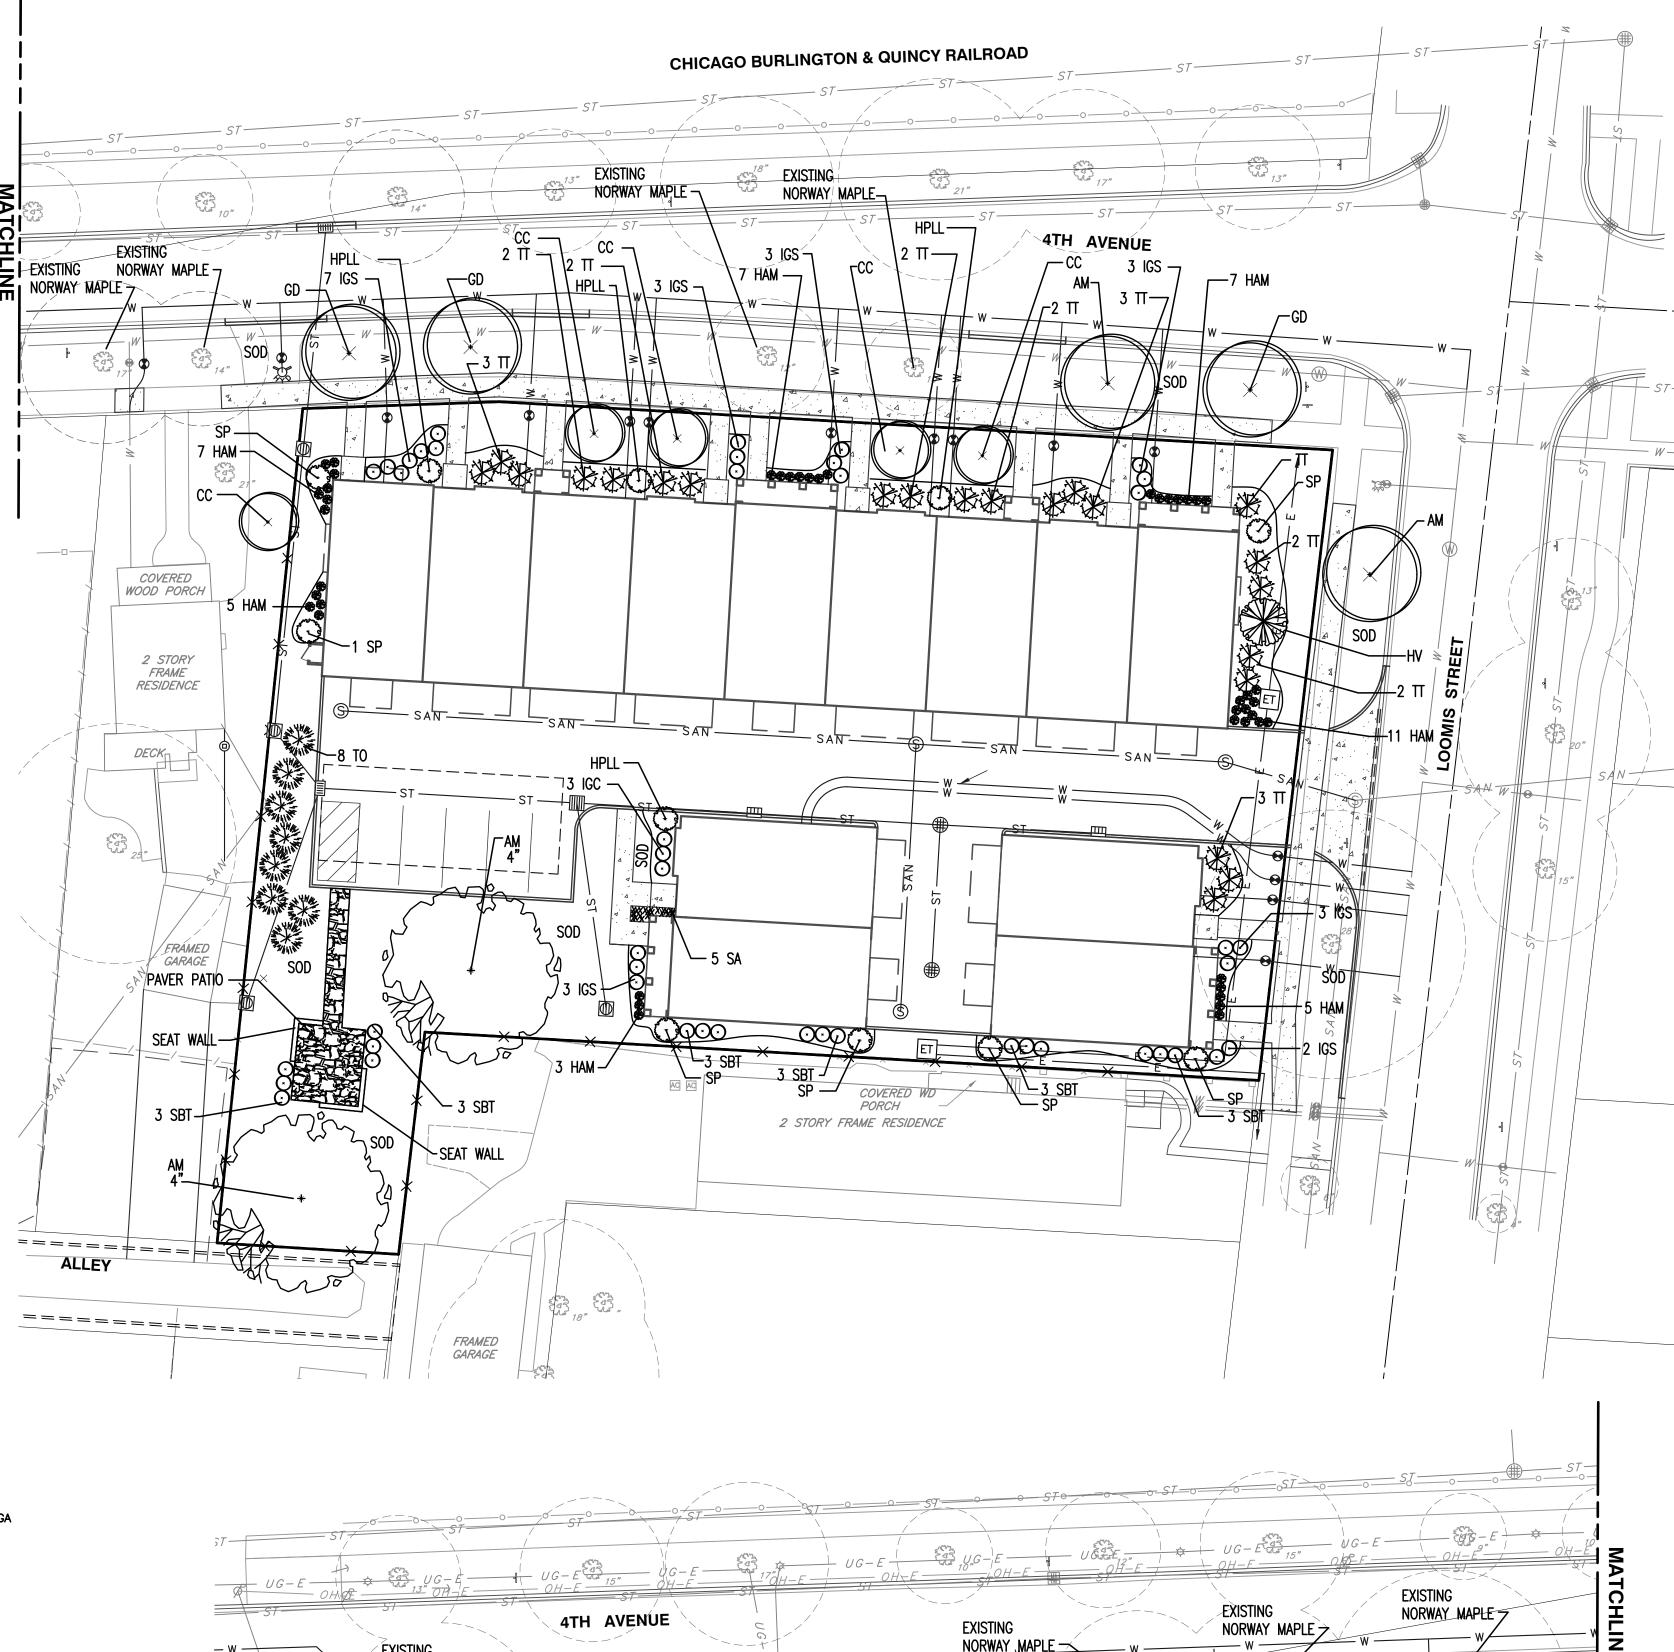

08-18-131-015 08-18-131-016 08-18-131-017 ADDRESS: 252 E. 4TH AVENUE NAPERVILLE, IL 60540 262 E. 4TH AVENUE NAPERVILLE, IL 60540 333 N. LOOMIS STREET NAPERVILLE, IL 60540 329 N. LOOMIS STREET

NAPERVILLE, IL 60540 High School W Franklin Ave W Benton Ave E Benton Ave


VICINITY MAP

GENERAL NOTES

- ALL PLANT MATERIAL SHALL BE NORTHERN ILLINOIS NURSERY GROWN TO ASSURE CLIMATIC AND SOIL SIMILARITY. ALL MATERIAL SHALL BE BALLED AND BURLAP PER AMERICAN STANDARD FOR NURSERY STOCK BY THE AMERICAN ASSOCIATION OF NURSERYMEN. INC. PERENNIAL AND GROUND COVER SHALL BE CONTAINER GROWN.
- MULCH, GROUND COVER BEDS SHALL BE TREATED WITH TRFLAN PRE-EMERGENT HERBICIDE, ALL OTHER BEDS SHALL RECEIVE RONSTAR 5g OR SIMILAR PRE-EMERGENT HERBICIDE FOR WEED CONTROL. ALL TREES SHALL RECEIVE 6" OF FINELY SHREDDED HARDWOOD MULCH. ALL LANDSCAPE SPOILS SHALL BE REMOVED FROM THE SITE BY THE CONTRACTOR.
- TO MAINTAIN THE PLANT MATERIAL AND SEED AREAS. CONTRACTOR SHALL WATER SEED UNTIL THE TURF HAS BECOME ADEQUATELY ESTABLISHED. CONTRACTOR SHALL WARRANTEE ALL MATERIAL AND LABOR FOR A PERIOD OF ONE YEAR FROM ACCEPTANCE OF ALL WORK. OWNER TO PROVIDE ALL SUPPLEMENTAL WATERING AND PROPER CARE AND MAINTENANCE OF ALL MATERIAL AFTER
- QUANTITY LISTS ARE SUPPLIED AS A CONVENIENCE. THE CONTRACTOR SHALL VERIFY ALL QUANTITIES ON-SITE. THE CONTRACTOR SHALL VERIFY LOCATION OF ALL UNDERGROUND UTILITIES PRIOR TO DIGGING.
- PLANTING BEDS SHALL BE ELEVATED SLIGHTLY TO INSURE PROPER DRAINAGE. ALL ROOT BALLS OF TREES SHALL BE ELEVATED ABOVE FINISHED GRADE. ALL GRADING SHALL PROVIDE SLOPES WHICH ARE SMOOTH, CONTINUOUS AND HAVE POSITIVE DRAINAGE IN ALL AREAS.
- CONTRACTOR SHALL BE RESPONSIBLE FOR PROVIDING TEMPORARY EROSION CONTROL FOR SOIL AREAS DUE TO SLOPE CONDITIONS. CONTRACTOR SHALL MAINTAIN ALL EROSION CONTROL STRUCTURES, FENCES, DITCH CHECKS, AND INLET PROTECTORS UNTIL ADEQUATE VEGETATION HAS BEEN ESTABLISHED.
- EXCAVATED MATERIALS IN EXCESS OR THOSE NOT REQUIRED OR UNSUITABLE FOR RE-USE SHALL BE DISPOSED OF OFF SITE AT CONTRACTORS EXPENSE. CONTRACTOR SHALL REMOVE ALL DEBRIS DAILY AND MAINTAIN THE SITE IN A NEAT AND SAFE CONDITION.
- SOIL TESTS SHALL BE MADE TO DETERMINE THE EXACT REQUIREMENTS FOR BOTH SOIL AMENDMENTS AND FERTILIZER. SOIL TESTS SHALL BE CONDUCTED BY A GOVERNMENT LABORATORY OR RECOGNIZED COMMERCIAL LABORATORY, COST OF WHICH SHALL BE BORNE BY THE CONTRACTOR. CONTRACTOR IS RESPONSIBLE FOR MATERIAL COST AND APPLICATION OF TESTING LABORATORY'S RECOMMENDATIONS.
- LANDSCAPE CONTRACTOR SHALL PROVIDE THE OWNER WITH AN EQUIPMENT AND LABOR RATE SCHEDULE. THIS LIST SHALL INCLUDE COST OF TOPSOIL AND LANDSCAPE DEBRIS/SPOILS REMOVAL WITH SQUARE FOOT COST FOR TURF RESTORATION. LANDSCAPE CONTRACTOR SHALL RESTORE ALL TURF AREAS DAMAGED DUE TO CONSTRUCTION ON AND OFF SITE AT THE AGREED RATES TO RESTORE THE EXISTING CONDITIONS,
- LANDSCAPE CONTRACTOR SHALL FOLLOW ALL LOCAL AND MUNICIPAL CODES AND REQUIREMENTS. CONTRACTOR SHALL SECURE ALL REQUIRED PERMITS AS NECESSARY TO COMPLETE THE SCOPE OF THE JOB.
- TREES SHALL BE INSTALLED A MINIMUM OF FIVE (5) FEET HORIZONTALLY FROM UNDERGROUND ELECTRICAL FEÉDERS, SANITARY SEWERS, SANITARY SERVICES, WATER MAINS, WATER SERVICES AND STORM SEWERS. TREES SHALL BE INSTALLED A MINIMUM OF TEN (10) FEET HORIZONTALLY FROM UTILITY STRUCTURES AND APPURTENANCES, INCLUDING BUT NOT LIMITED TO MANHOLES, VALVE VAULTS, VALVE BOXES AND FIRE HYDRANTS. NO TREES, SHRUBS OR OBSTACLES WILL BE ALLOWED 10 FEET IN FRONT OF, 5 FEET ON THE SIDES AND 7 FEET TO THE REAR OF ELECTRICAL TRANSFORMER.

I, CRAIG A HERNAN, ILLINOIS REGISTERED LANDSCAPE ARCHITECT NO. 157-000419 DO HEREBY CERTIFY THE THE PLAN SHOWN HEREON IS A CORRECT REPRESENTATION OF LANDSCAPE IMPROVEMENTS TO THE NOTED PROPERTY.

CRAIG A HERNAN IRLA #157-000419 WESTWOOD LANDSCAPE WEST CHICAGO, IL

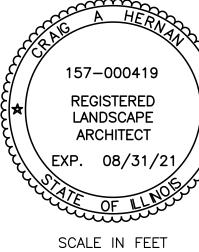

CITY PROJECT NO. 20-10000075 SHEET

ERTIE

En

D LOOMIS ILLINOIS 6 ROPI ENUE BRIDGI