



D/F MONUMENT SIGN DISPLAY  
SCALE: 3/8" = 1'-0"

**SIGN #9**  
46.7 Sq. Ft.

**SIGN #10**  
46.7 Sq. Ft.

**QUANTITY: TWO (2)**

DRAWING # : 116453  
PROJECT ID: 20654

SALES PERSON: Troy Panagiotis

DRAWN BY: Sean Cornett

DATE: 09.18.18 INSPECTED BY:

Revised: 01.22.19



Store #938.01 - SW Ogden Ave.  
& Naperville Rd.  
Naperville, IL 60540

Omaha Neon Sign Co., Inc.

1120 N 18th Street • Omaha 68102  
402.341.6077 • 402.341.7654 fax

This design and all material appearing hereon constitute the original unpublished work of Omaha Neon Sign Co., Inc. and may not be duplicated, used or disclosed without written consent.

Notes:

**NOTICE:**

ALL GRAPHIC REPRODUCTIONS ARE SUBJECT BY APPROVAL OF AUTHORIZED CLIENT, AS OF APPROVAL BY THE UNDERSIGNED AND DATED PRIOR TO ANY FABRICATION OF PRODUCT. OMAHA NEON SIGN COMPANY, INC. HOLDS ALL AGREEMENTS FINAL AND TO CLIENT APPROVAL.

Signed \_\_\_\_\_ Date \_\_\_\_\_  
Sales Rep. \_\_\_\_\_ Date \_\_\_\_\_

This sign is intended to be installed in accordance with the requirements of Article 600 of the National Electric Code and/or other applicable local codes. This includes proper grounding and bonding of the sign.




3M Series 230  
TRANSLUCENT FILM



3M Series 230  
TRANSLUCENT FILM



3M Series 230  
PRINTED GRAPHICS

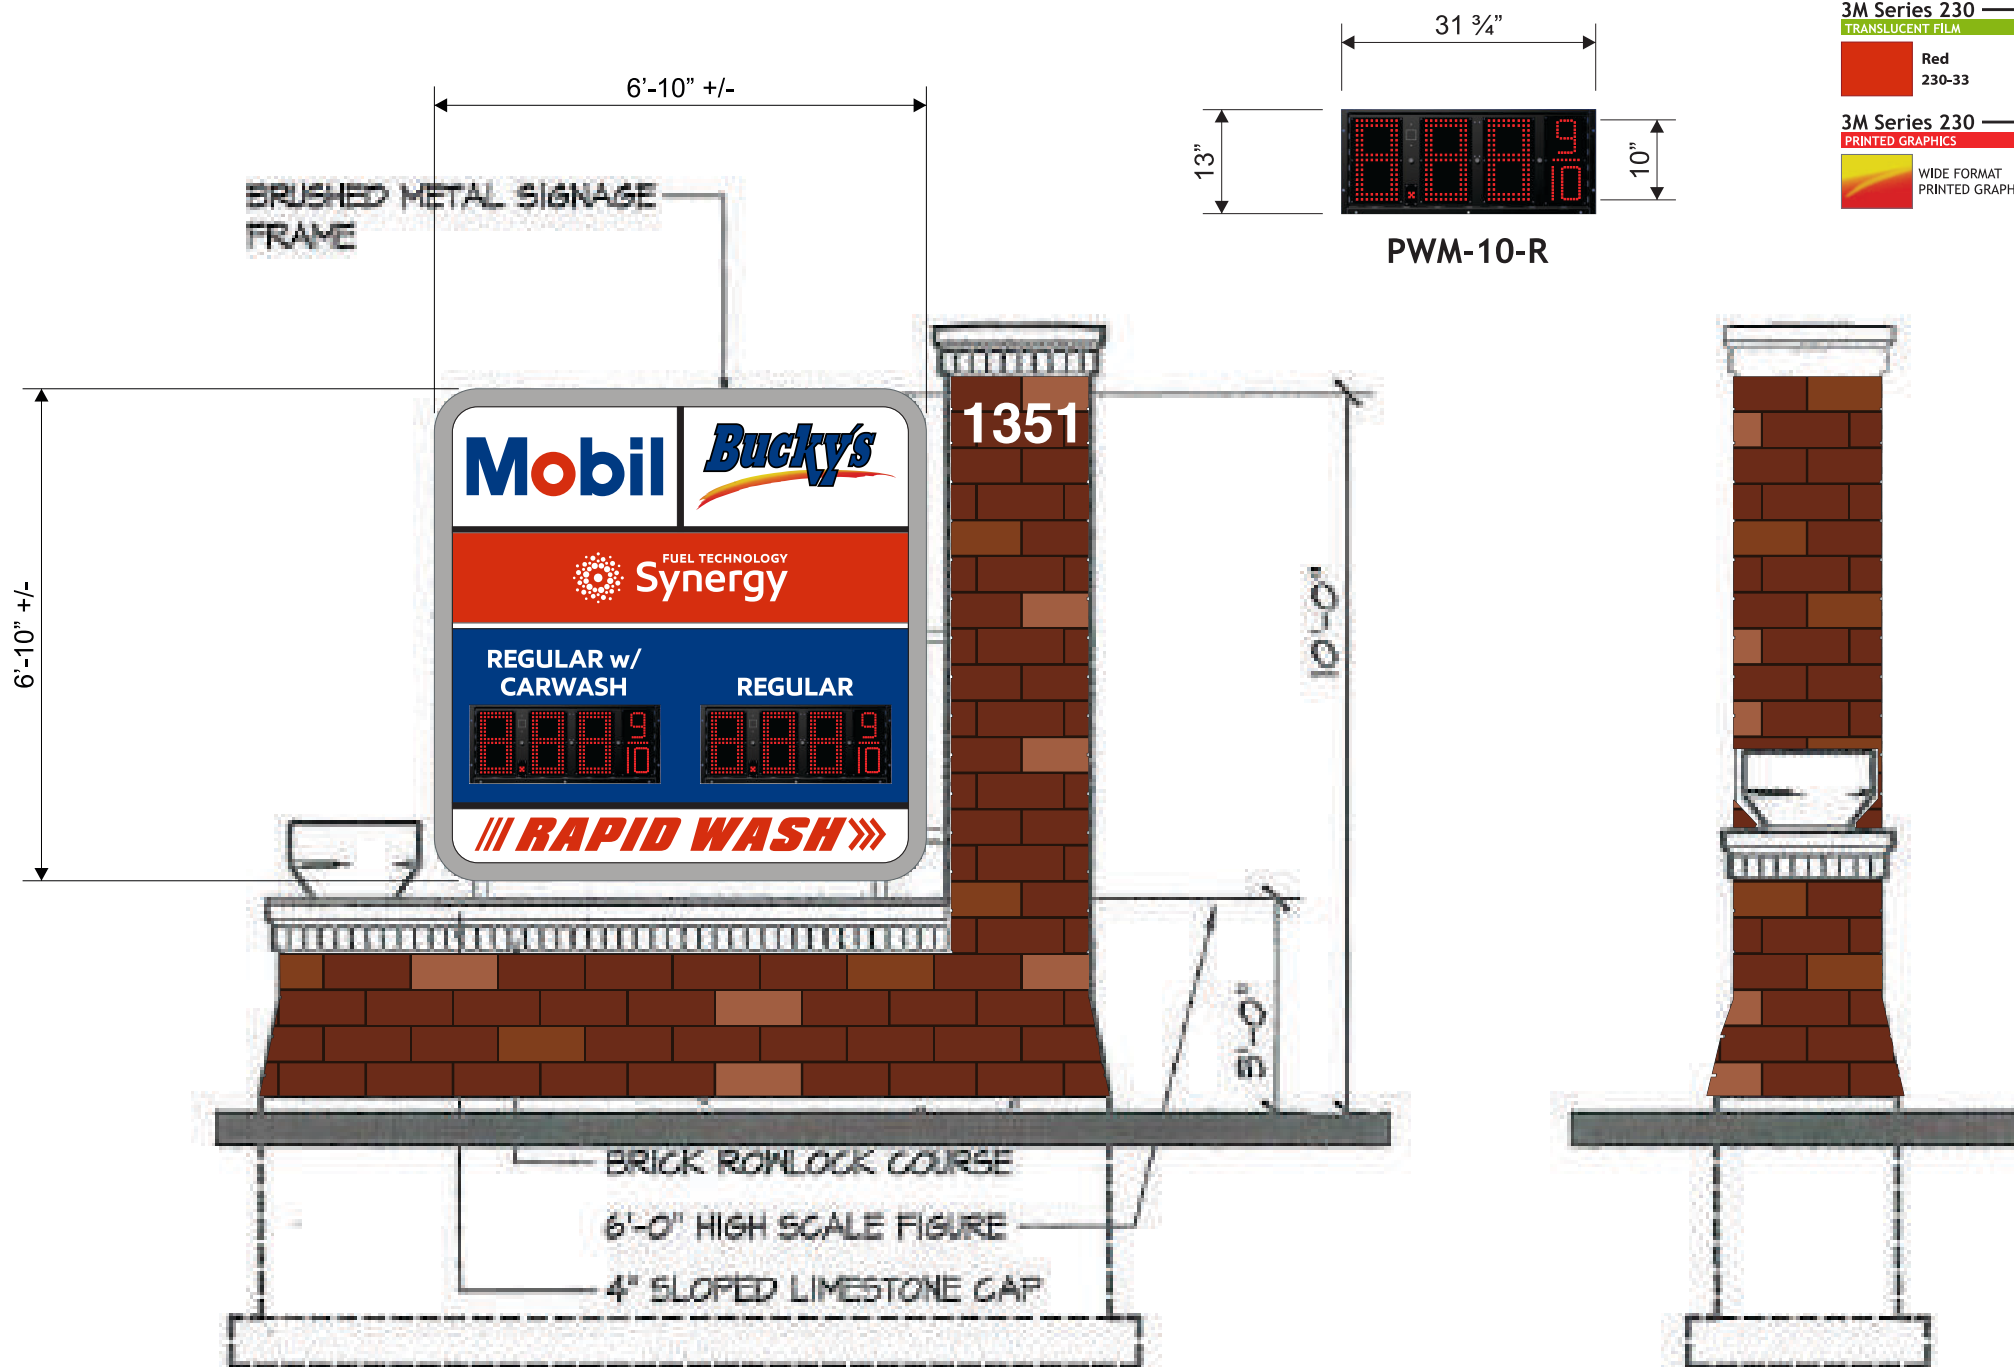



**D/F NON-ILLUMINATED MONUMENT SIGN DISPLAY:**

**SCALE: 1/2" = 1'-0"**

**DRAWING # : 116454**  
**PROJECT ID: 20654**

**SALES PERSON: Troy Panagiotis**

**DRAWN BY: Sean Cornett**

**DATE: 09.18.18**    **INSPECTED BY:**

**Revised: 11.27.18**



**Store #938.01 - SW Ogden Ave.  
& Naperville Rd.  
Naperville, IL 60540**

**Omaha Neon Sign Co., Inc.**

1120 N 18th Street • Omaha 68102  
402.341.6077 • 402.341.7654 fax

This design and all material appearing hereon constitute the original unpublished work of Omaha Neon Sign Co., Inc. and may not be duplicated, used or disclosed without written consent.

**Notes:**

**NOTICE:**

ALL GRAPHIC REPRODUCTIONS ARE SUBJECTED BY APPROVAL OF AUTHORIZED CLIENT, AS OF APPROVAL BY THE UNDERSIGNED AND DATED PRIOR TO ANY FABRICATION OF PRODUCT. OMAHA NEON SIGN COMPANY, INC. HOLDS ALL AGREEMENTS FINAL AND TO CLIENT APPROVAL.

Signed \_\_\_\_\_ Date \_\_\_\_\_  
Sales Rep. \_\_\_\_\_ Date \_\_\_\_\_

This sign is intended to be installed in accordance with the requirements of Article 600 of the National Electric Code and/or other applicable local codes. This includes proper grounding and bonding of the sign.



**SIGN #11**  
**40.0 Sq. Ft.**


**QUANTITY: ONE (1)**

**NOTE:**  
ALUMINUM PANEL PAINTED WHITE AND WILL HAVE VINYL APPLIED TO THE FIRST SURFACE (AS NOTED).



**NOTE:**  
COLORS TO BE APPROVED PRIOR TO FABRICATION.

**STONE BASE IS TO BE BY OTHERS.**

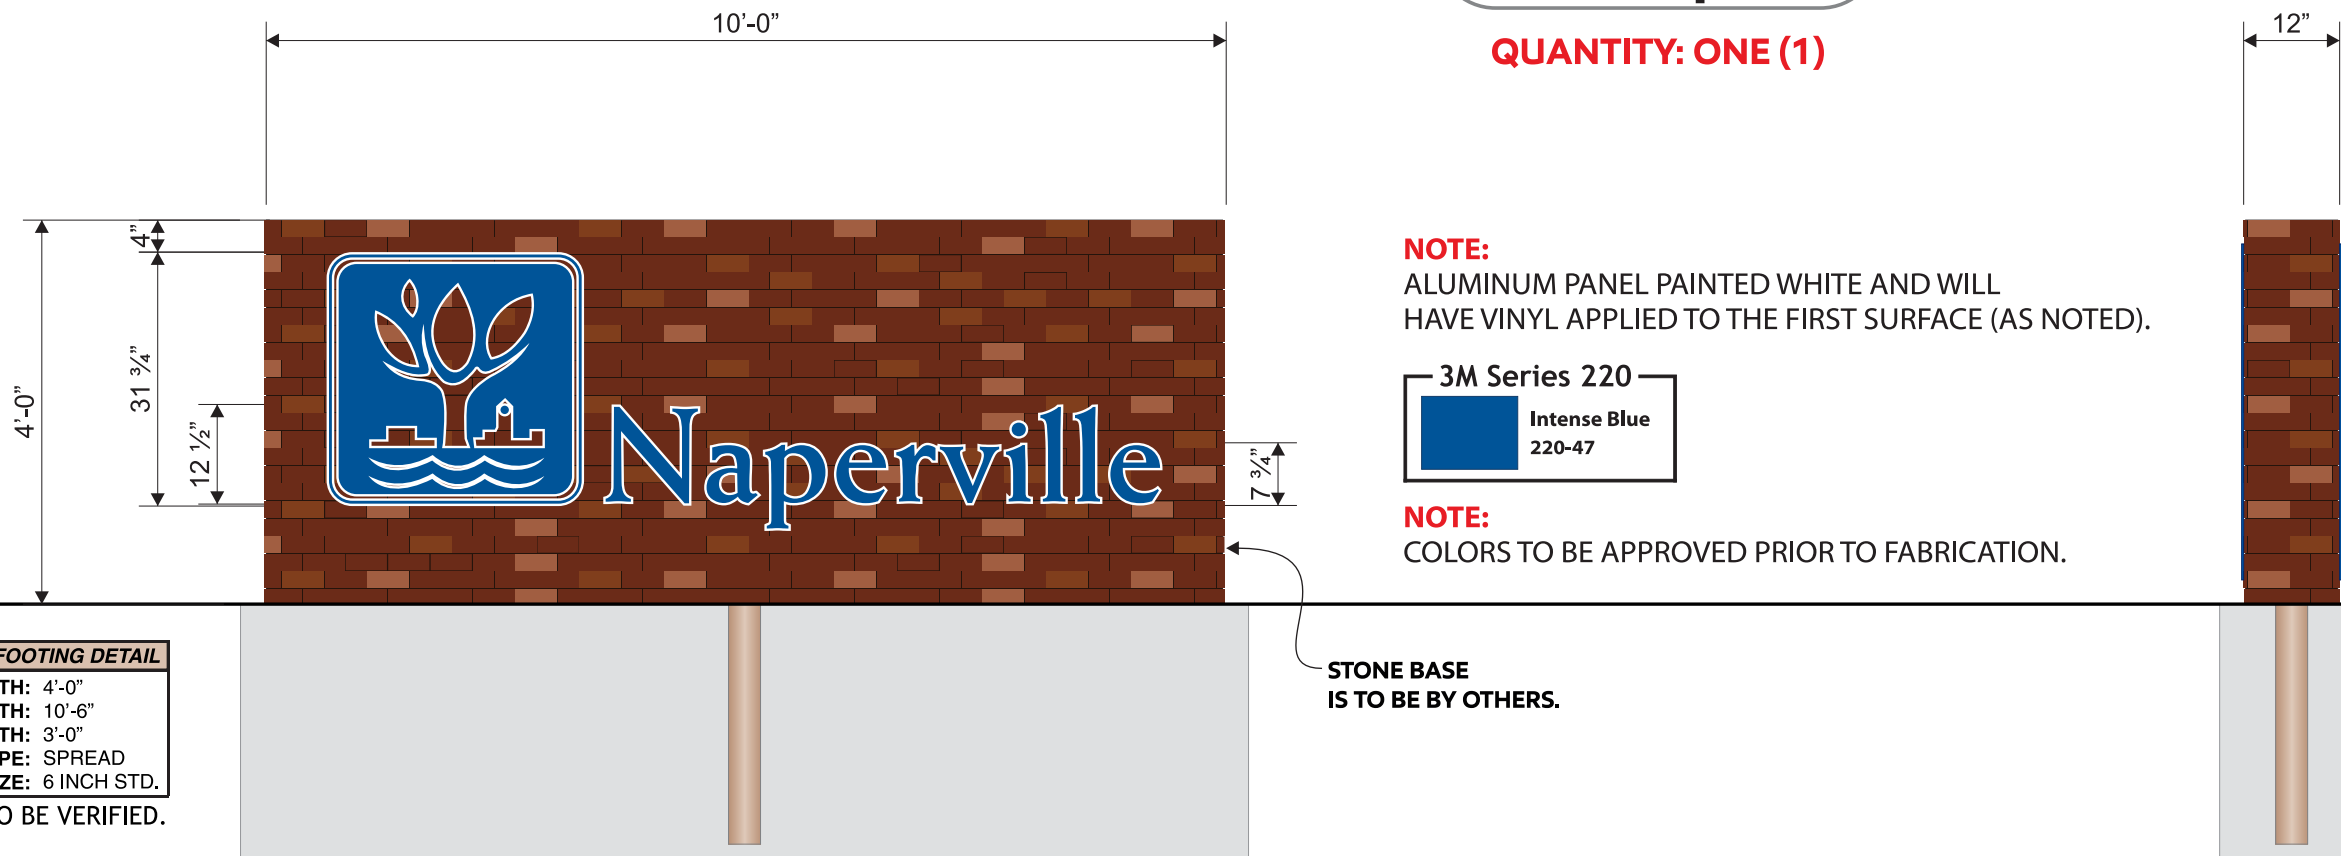

**SPREAD FOOTING DETAIL**

**DEPTH: 4'-0"**  
**FACE WIDTH: 10'-6"**  
**END WIDTH: 3'-0"**  
**TYPE: SPREAD**  
**STEEL SIZE: 6 INCH STD.**

**NOTE: TO BE VERIFIED.**