



Drawing name: K:\CHS\_DEV\168018020\_Ryan\_Senior Living\_Naperville\_IL\2 Design\CAD\Exhibits\2022-1222 Firetruck Autolum Exhibit.dwg C4.0 Feb 01, 2023 1:09pm by: TiffanyKuta  
 This document, together with the concepts and designs presented herein, is intended only for the specific purpose and client for which it was prepared. Reuse of and improper reliance on this document without written authorization and adaptation by Kimley-Horn and Associates, Inc. shall be without liability to Kimley-Horn and Associates, Inc.

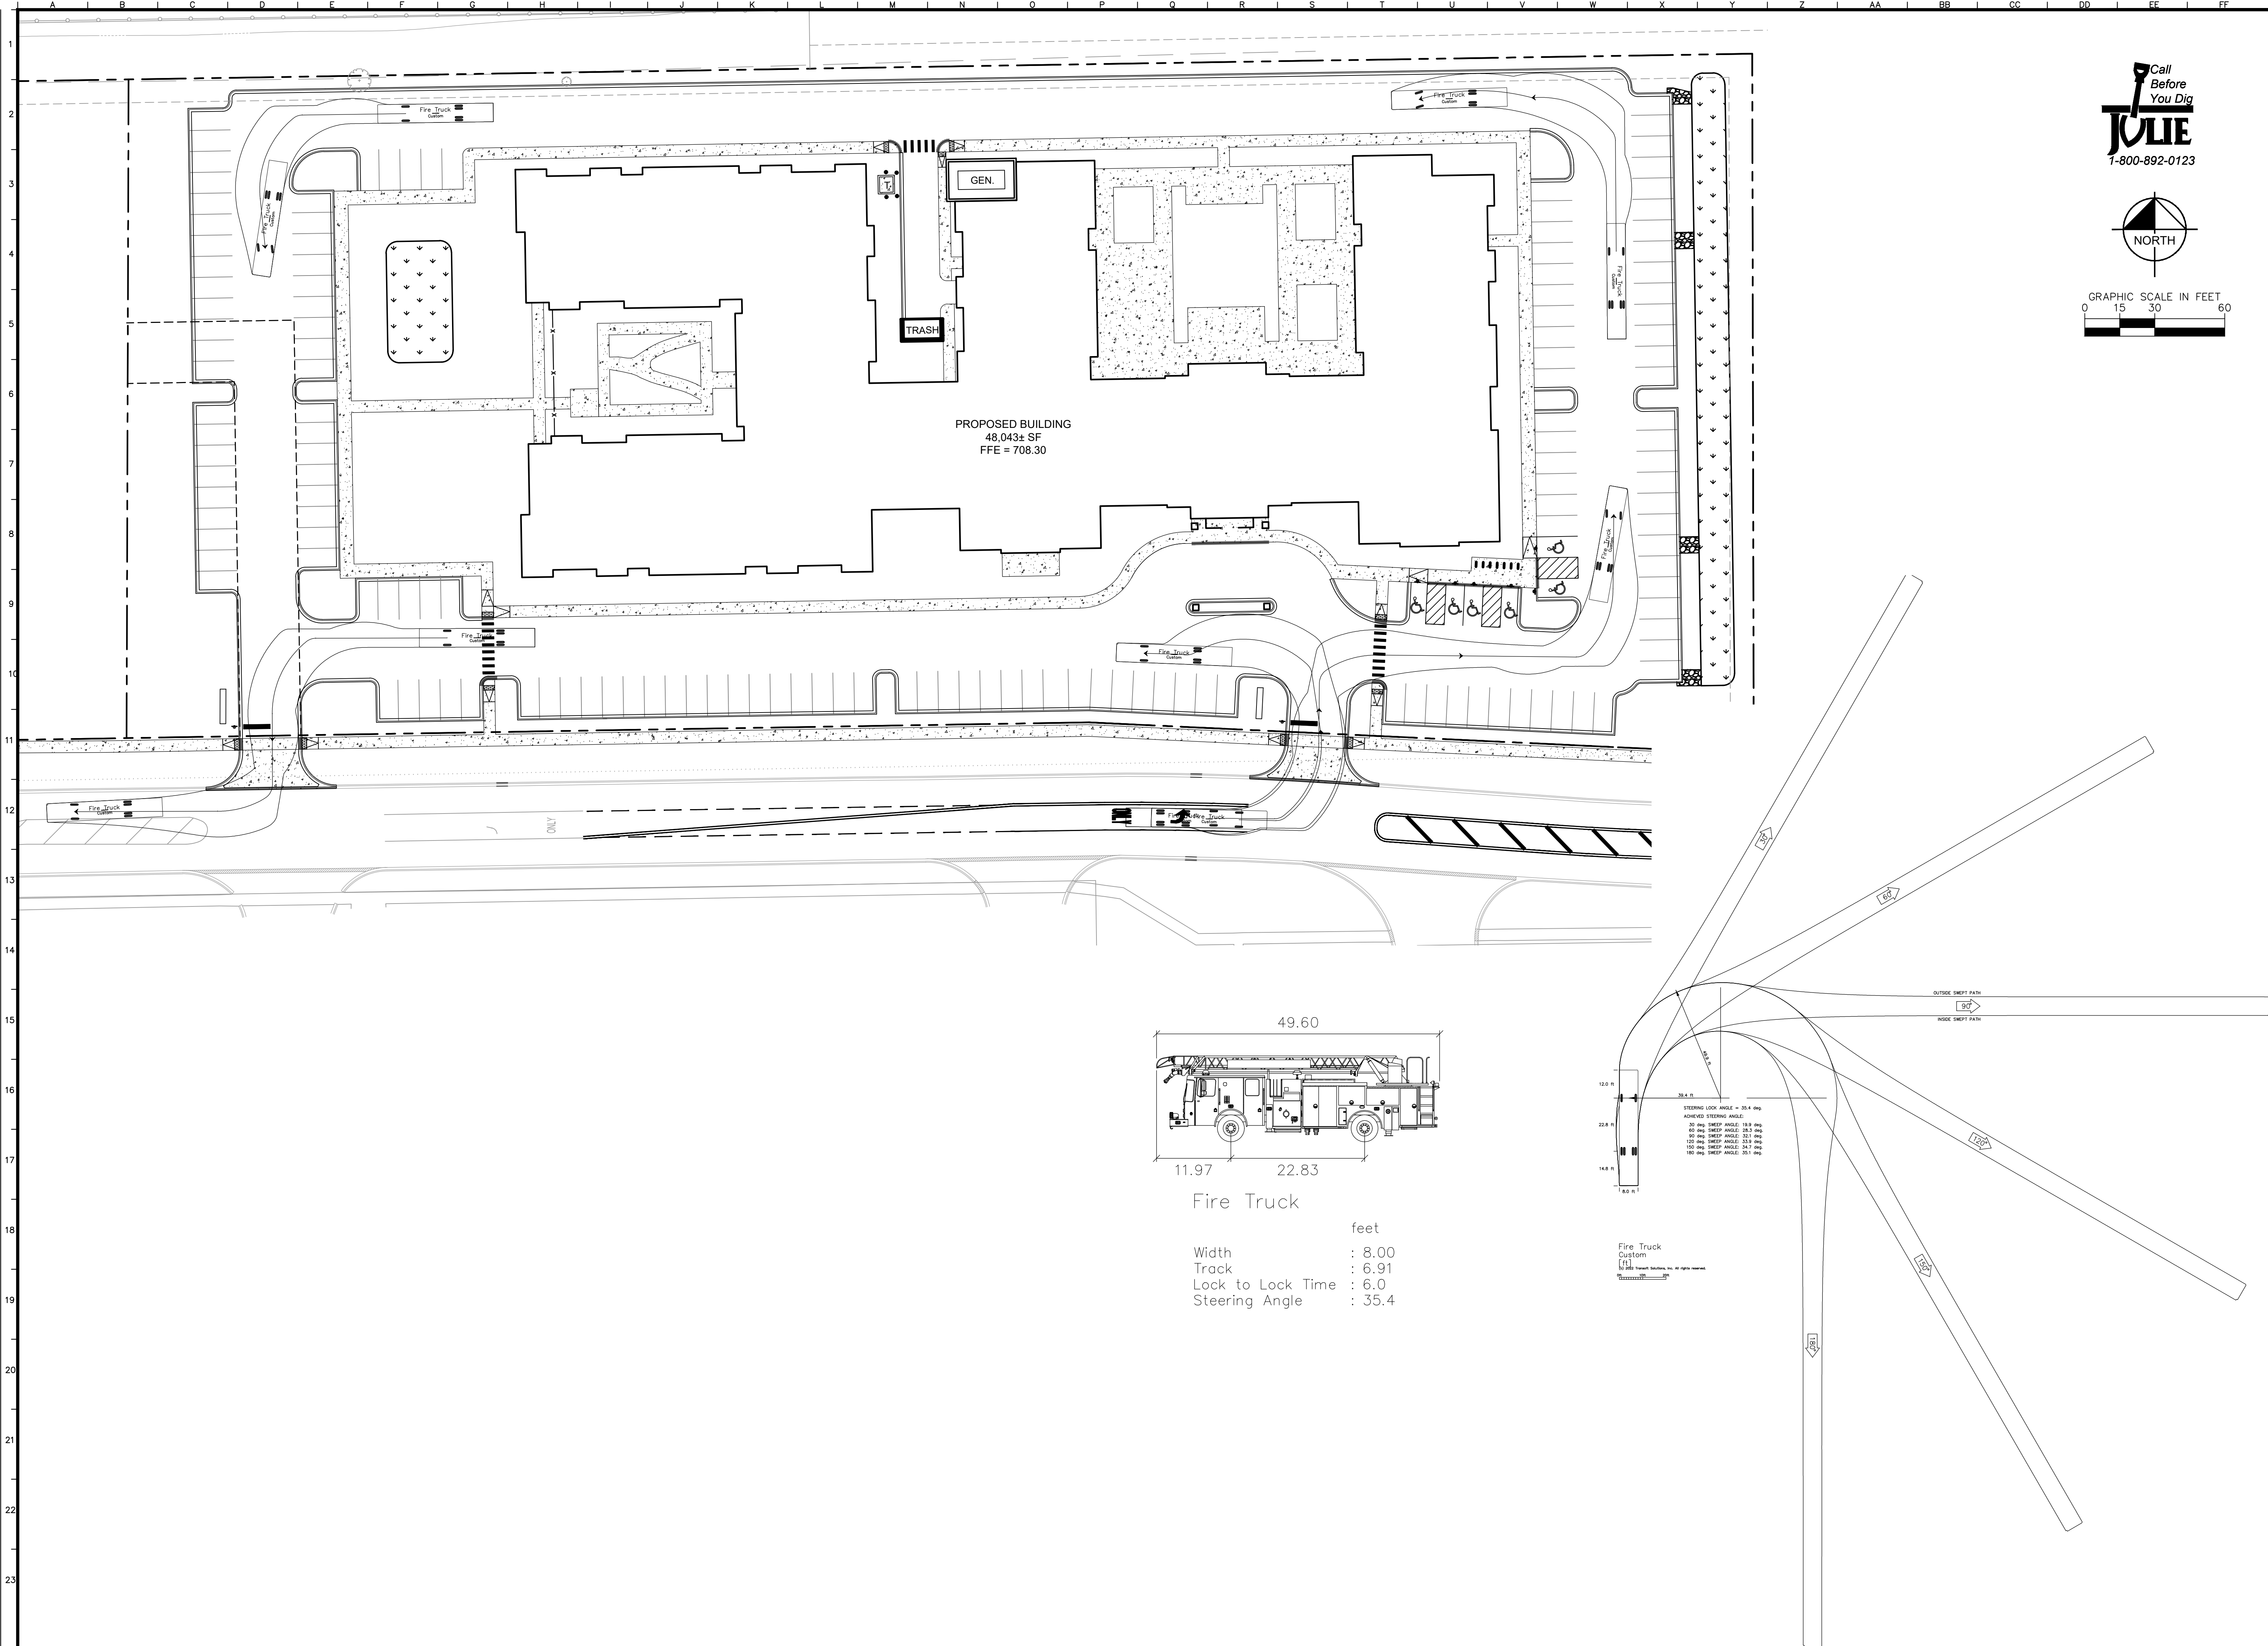

Call Before You Dig  
**1-800-892-0123**  
**1-800-892-0123**

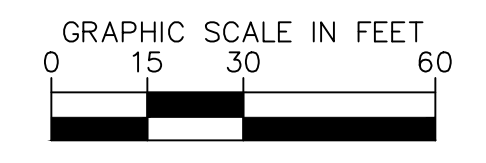

NO.	REVISIONS	DATE	BY
1	CITY COMMENTS	1/24/2023	TK
2	CITY COMMENTS	12/22/2022	TK

**Kimley»Horn**  
 © 2023 KIMLEY-HORN AND ASSOCIATES, INC.  
 4201 WINFIELD ROAD, SUITE 600  
 NAPERVILLE, IL 60563  
 PHONE: 630-487-2500  
 WWW.KIMLEY-HORN.COM

SCALE:	AS NOTED
DESIGNED BY:	TRE
DRAWN BY:	TK
CHECKED BY:	TRE



**FIRE TRUCK  
 TURN EXHIBIT**

**AUDREY SENIOR  
 RESIDENCES**  
 2839 AUDREY AVE  
 NAPERVILLE, IL 60540

ORIGINAL ISSUE:  
 11/04/2022  
 KHA PROJECT NO.  
 168018020

SHEET NUMBER  
**EX1.0**