


Once the plan is approved, the exterior lighting on the property shall conform to the plan.

EXTERIOR LIGHTING LAYOUT HAS BEEN DESIGNED TO MEET LOCAL ENERGY REQUIREMENTS, NATIONAL IES LIGHTING STANDARDS AND ALL REQUIREMENTS OF THE NAPERVILLE, ILLINOIS CODE OF ORDINANCES TITLE 6 ZONING REGULATIONS CHAPTER 14.

EXTERIOR LIGHTING FIXTURE SCHEDULE


TYPE	LAMP	WATTS	DESCRIPTION	CATALOG NO.
SP1	LED	102	LED POLE MOUNTED FIXTURE WITH TYPE III MEDIUM DISTRIBUTION & DARK BRONZE FINISH. MOUNTED ON A 17'-6" TALL SQUARE STRAIGHT STEEL POLE.	LITHONIA# DSX1-LED-P3-50K-T3M-MVOLT-SPA-DOBXD POLE - LITHONIA# SSS-17-6-5G-DM19AS-DOBXD
SP2	LED	102	LED POLE MOUNTED FIXTURE WITH TYPE IV MEDIUM DISTRIBUTION & DARK BRONZE FINISH. MOUNTED ON A 17'-6" TALL SQUARE STRAIGHT STEEL POLE.	LITHONIA# DSX1-LED-P3-50K-T4M-MVOLT-SPA-DOBXD POLE - LITHONIA# SSS-17-6-5G-DM19AS-DOBXD
SP3	LED	102	LED POLE MOUNTED FIXTURE WITH TYPE V MEDIUM DISTRIBUTION WITH HOUSE SIDE SHIELD & DARK BRONZE FINISH. MOUNTED ON A 17'-6" TALL SQUARE STRAIGHT STEEL POLE.	LITHONIA# DSX1-LED-P3-50K-T5M-MVOLT-HS-SPA-DOBXD POLE - LITHONIA# SSS-17-6-5G-DM19AS-DOBXD
SP4	LED	102	LED POLE MOUNTED FIXTURE WITH TYPE III EXTREME BACKLIGHT CONTROL DISTRIBUTION & DARK BRONZE FINISH. MOUNTED ON A 17'-6" TALL SQUARE STRAIGHT STEEL POLE.	LITHONIA# DSX1-LED-P3-50K-BLC3-MVOLT-SPA-DOBXD POLE - LITHONIA# SSS-17-6-5G-DM19AS-DOBXD
G	LED 3000K	12	EXTERIOR WALL MOUNTED 12" DIAMETER WAREHOUSE FIXTURE.	HI-LITE# H-15312-B-119/14/LED430/WBCM-M

STATISTICS (VALUES ARE MAINTAINED, FIXTURES MODELED WITH LLF OF 0.75)					
Description	Avg	Max	Min	Max/Min	Avg/Min
PARKING FIELD	2.2 fc	4.0 fc	0.2 fc	20.0:1	11.0:1
PROPERTY LINE	0.0 fc	0.4 fc	0.0 fc	N/A	N/A

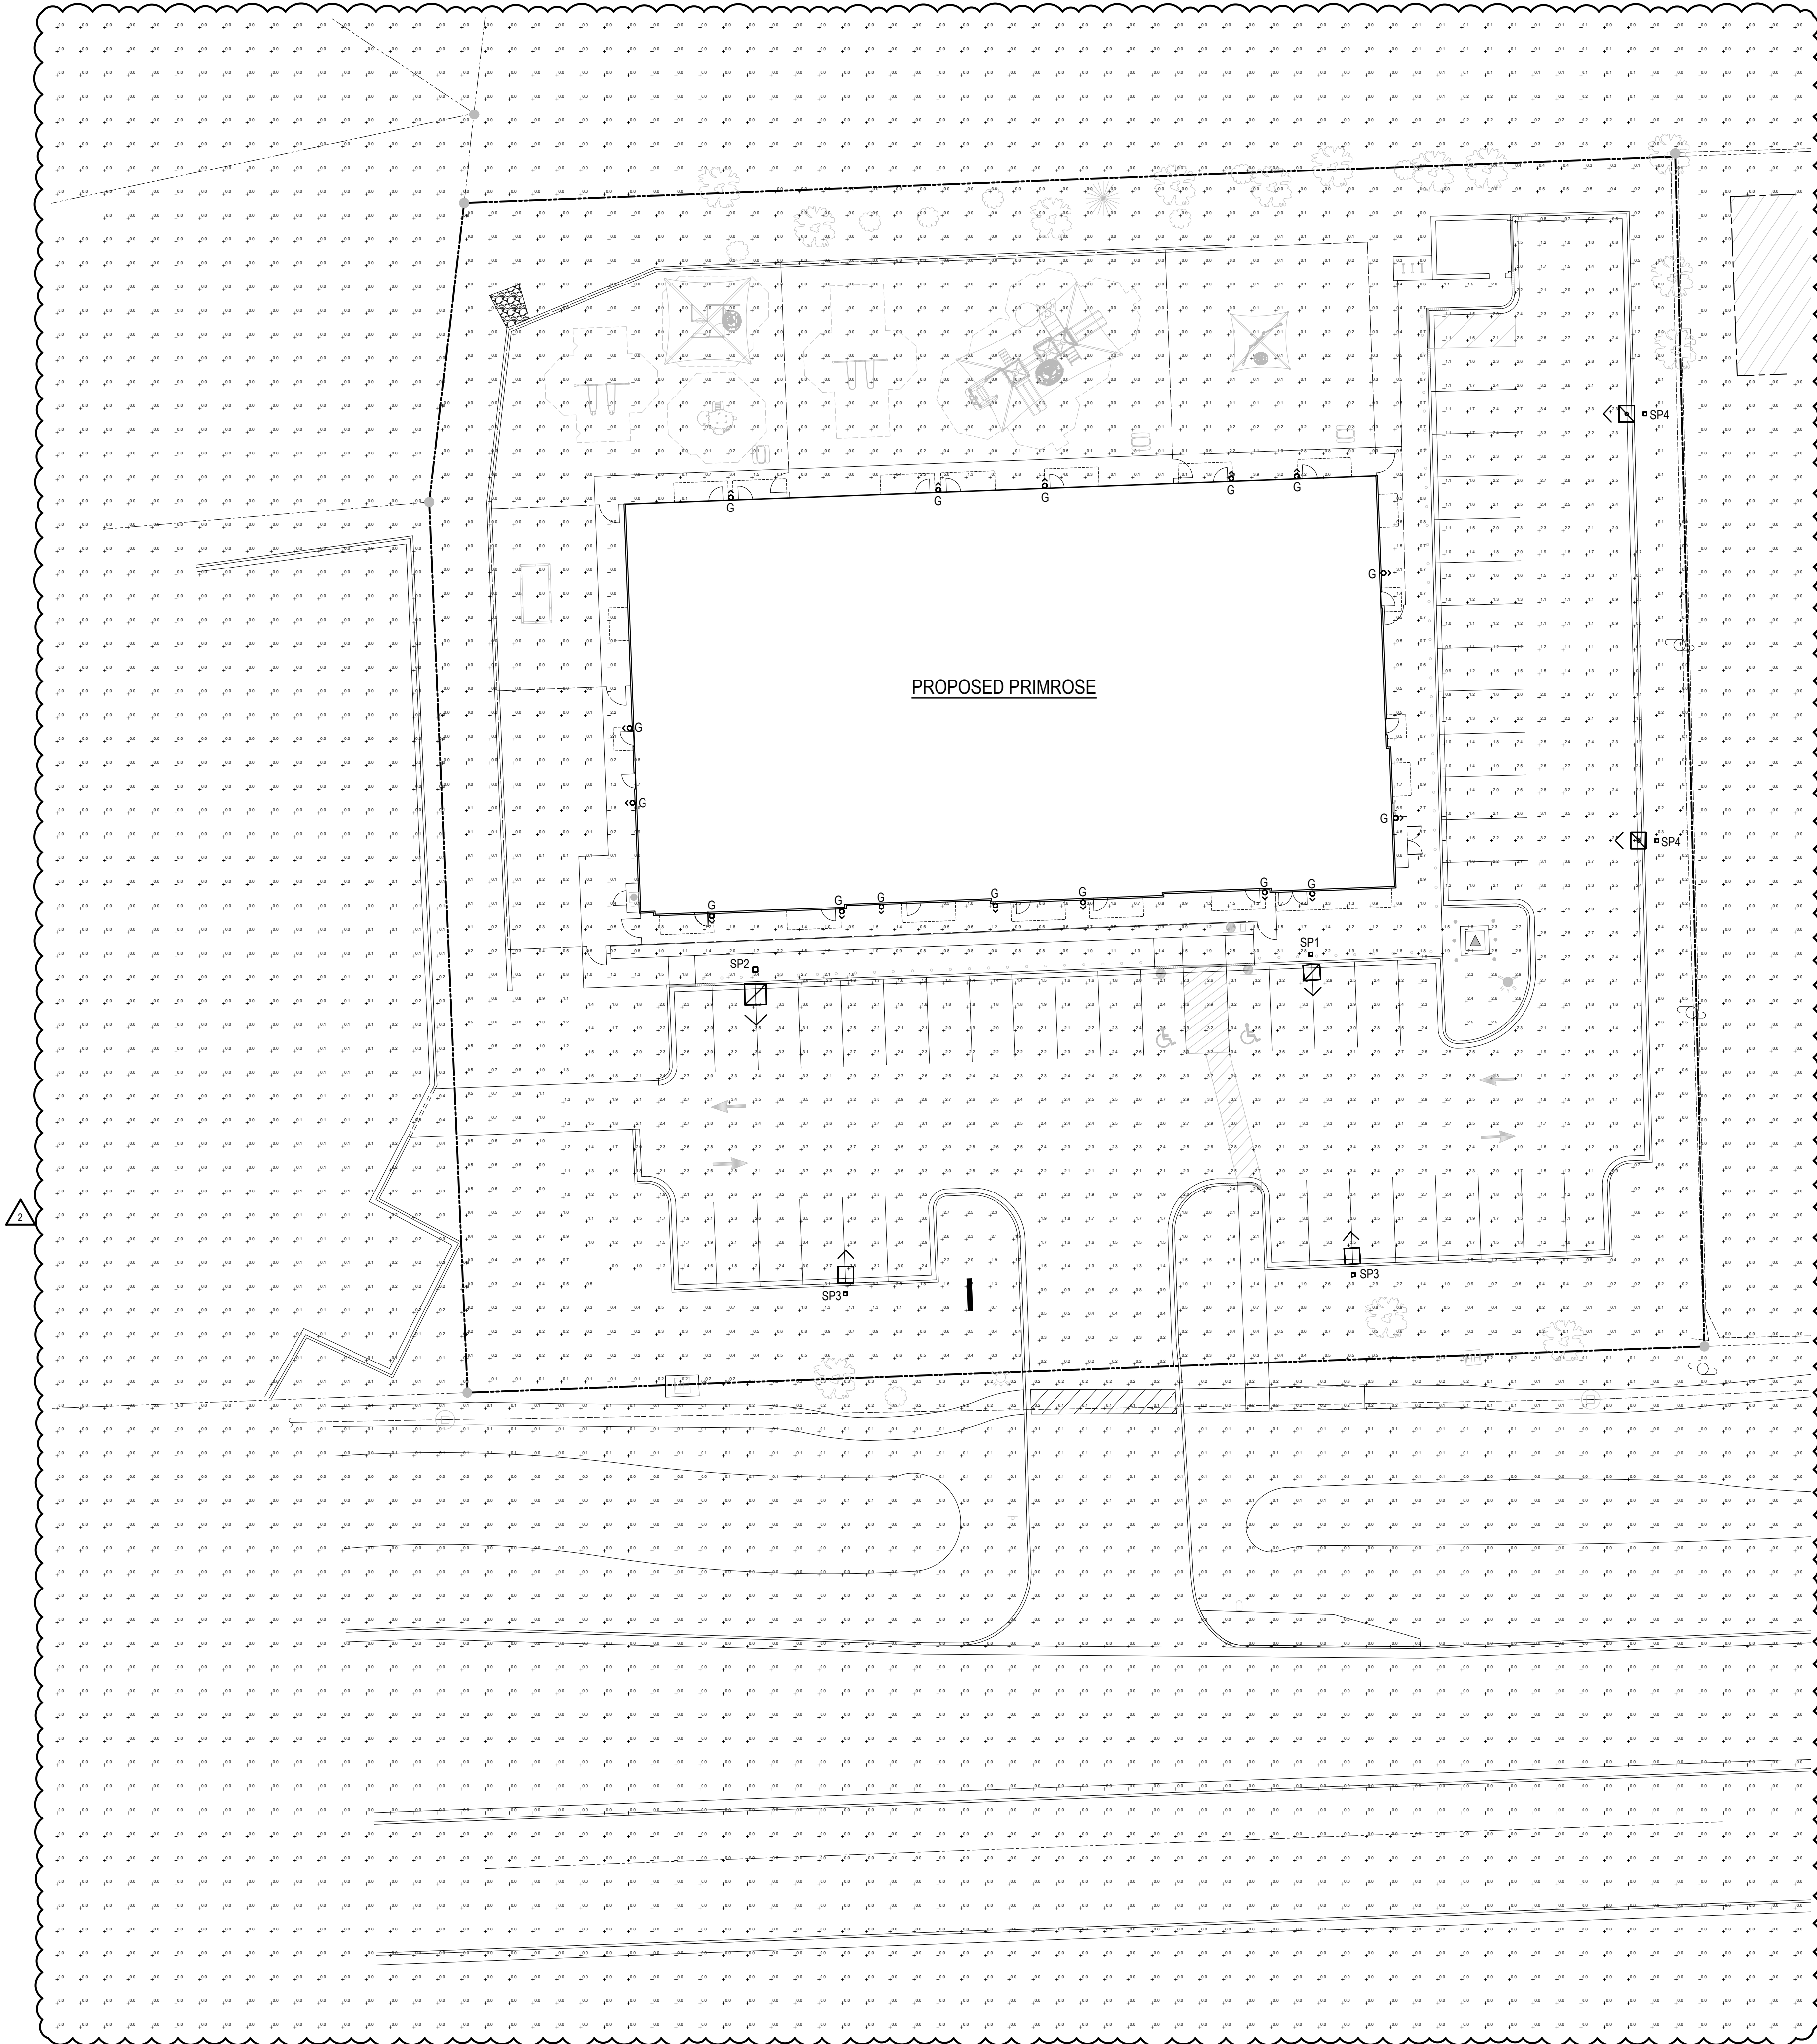

PHOTOMETRIC SITE PLAN
SCALE 1" = 20'-0"

PRELIMINARY
NOT FOR CONSTRUCTION

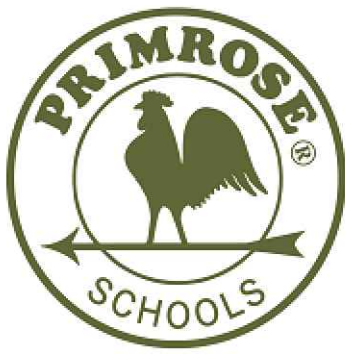

ADA
ARCHITECTS

Lakewood, Ohio 44107
17710 Detroit Avenue
Phone (216) 521-5134 Fax (216) 521-4824
www.adaarchitects.com

PRIMROSE SCHOOLS:
NAPERVILLE, IL

471 E 75TH STREET
NAPERVILLE, IL 60565

THESE DOCUMENTS CONTAIN INFORMATION PROPRIETARY TO ADA ARCHITECTS, INC.
UNAUTHORIZED USE OF THESE DOCUMENTS IS EXPRESSLY PROHIBITED UNLESS AGREED UPON IN WRITING.

REVISIONS

#	DATE	TYPE
1	11/08/2024	ZONING RESUBMITTAL
2	12/16/2024	ZONING RESUBMITTAL
3		
4		
5		
6		
7		
8		
9		
10		


PHOTOMETRIC SITE PLAN

DATE 11/26/2024

JOB NO. 23529

PH1.0


SHEET NO.

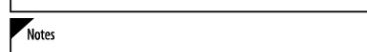


Hit the Tab key or mouse over the name to see all interactive elements

The photometric performance results in sites with excellent uniformity, greater pole spacing and lower power density. D-Series outstanding photometry aids in reducing the number of poles required in area lighting applications with typical energy savings of 65% and expected service life of over 100,000 hours.

DSX1-LED
Rev. 09/05/23
Page 1 of 10

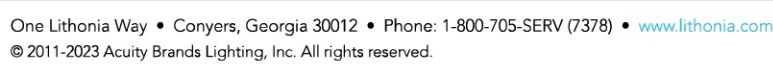


One Lithonia Way • Conyers, Georgia 30012 • Phone: 1-800-705-SERV (7378) • www.lithonia.com
© 2011-2023 Acuity Brands Lighting, Inc. All rights reserved.

 

DSBPAS (FNH5)	Square plate adapter 5' Hitting (specify finish)	Not available with P10 and P10 using INVOL.	Not available with NLTAR2 PIRHN.
DSBPAS (FNH5)	Round plate adapter 5' Hitting (specify finish)	Not available with P10 and P10 using INVOL.	Not available with NLTAR2 PIRHN.
DS10CEGA (FNH5)	External stage adapter 5' Hitting (specify finish)	Not available with P10 and P10 using INVOL.	Not available with NLTAR2 PIRHN.
DS1850BE (FNH5)	Disk spike detector bracket (specify finish)	Not available with P10 and P10 using INVOL.	Not available with NLTAR2 PIRHN.

External Glare Shield (EGSR)	House Side Shield (HSS)
1. The EGSR is a shield that is placed on the exterior of the house, typically on the roof or a side wall, to block direct sunlight from entering the house. 2. It is designed to be adjustable, allowing it to be tilted at different angles to provide optimal shading throughout the day. 3. The EGSR is typically made of a durable material, such as metal or plastic, and is mounted on a sturdy frame. 4. It is a permanent fixture that is installed on the exterior of the house, and it is designed to last for many years. 5. The EGSR is a highly effective way to reduce glare and heat gain, and it is a popular choice for homeowners who want to improve the energy efficiency of their house.	1. The HSS is a shield that is placed on the interior side of the house, typically on a window or a door, to block direct sunlight from entering the house. 2. It is designed to be adjustable, allowing it to be tilted at different angles to provide optimal shading throughout the day. 3. The HSS is typically made of a durable material, such as metal or plastic, and is mounted on a sturdy frame. 4. It is a permanent fixture that is installed on the interior side of the house, and it is designed to last for many years. 5. The HSS is a highly effective way to reduce glare and heat gain, and it is a popular choice for homeowners who want to improve the energy efficiency of their house.

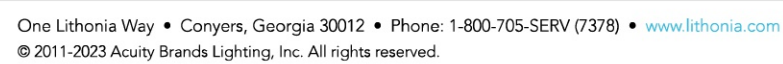

Notes


Hit the Tab key or mouse over the page to see all interactive elements.

The photometric performance results in sites with excellent uniformity, greater pole spacing and lower power density. D-Series outstanding photometry aids in reducing the number of poles required in area lighting applications with typical energy savings of 65% and expected service life of over 100,000 hours.

One Lithonia Way • Conyers, Georgia 30012 • Phone: 1-800-705-SERV (7378) • www.lithonia.com
© 2011-2023 Acuity Brands Lighting, Inc. All rights reserved.



One Lithonia Way • Coryers, Georgia 30012 • Phone: 1-800-705-SERV (7378) • www.lithonia.com

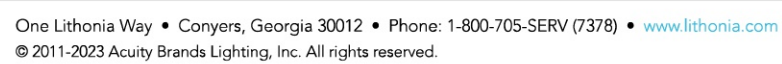

One Lithonia Way • Conyers, Georgia 30012 • Phone: 1-800-705-SERV (7378) • www.lithonia.com
© 2011-2023 Acuity Brands Lighting, Inc. All rights reserved.

[illegible]

Conyers, Georgia 30012 • Phone: 706/326-1100
© 2000, Hards Lighting, Inc. All rights reserved.



17710 Detroit Avenue Lakewood, Ohio 44107
Phone (216) 521-5134 Fax (216) 521-4824
www.adaarchitects.com

NAPERVILLE, IL

471 E 75TH STREET
NAPERVILLE, IL 60565

THESE DOCUMENTS CONTAIN INFORMATION PROPRIETARY TO ADA ARCHITECTS, INC.
UNAUTHORIZED USE OF THESE DOCUMENTS IS EXPRESSLY PROHIBITED UNLESS AGREED UPON IN WRITING

#	DATE	TYPE
1	11/08/2024	ZONING RESUBMITTAL
2		
3		
4		
5		
6		
7		
8		
9		
10		

DATE 11/26/2024

JOB NO. 23529


SHEET NO.

Photometric Diagrams

To see complete photometric reports or download .ies files for this product, visit Lithonia Lighting's [homepage](#).

Isoluxcontour plots for the DSX1 LED P9 40K 70CRI. Distances are in units of mounting height (DS).

LEGEND
0.1 fc
0.5 fc
1.0 fc

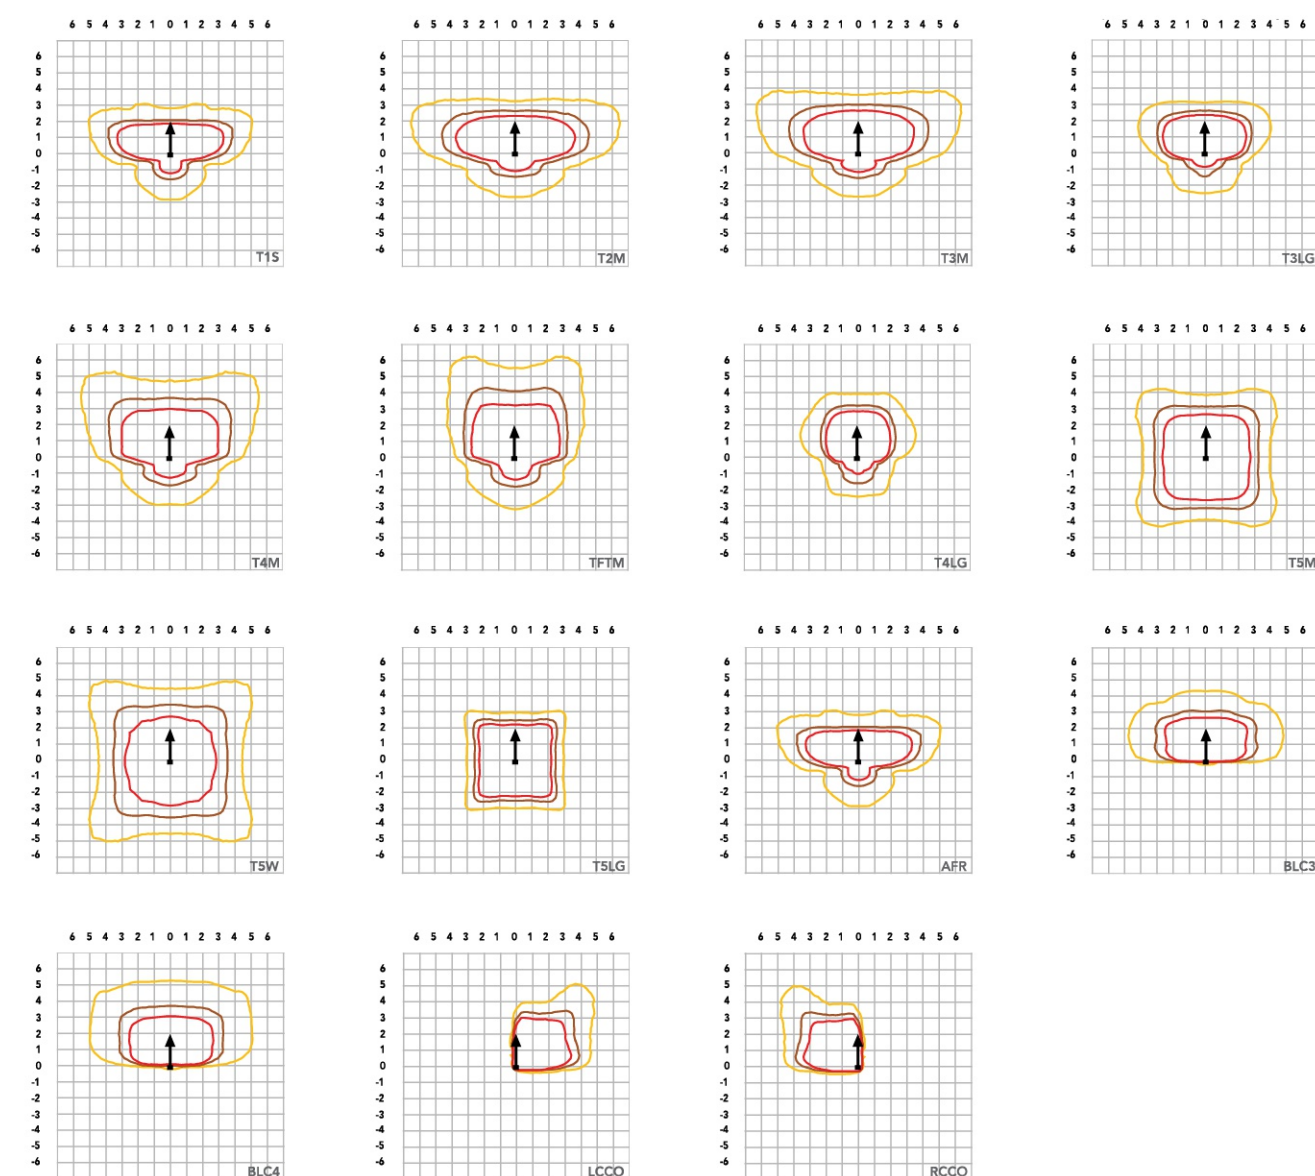

Performance Data

Lumen Ambient Temperature (LAT) Multipliers

Use these factors to determine relative lumen output for average ambient temperatures from 0-40°C (32-104°F).

Ambient	Lumen Multiplier
0°C	1.04
5°C	1.04
10°C	1.03
15°C	1.03
20°C	1.01
25°C	1.00
30°C	0.99
35°C	0.98
40°C	0.97

Projected LED Lumen Maintenance

Data references the extrapolated performance projections for the platforms noted in a 25°C ambient, based on 10,000 hours of LED testing (based per IESNA LM-80-08 and projected per IESNA TM-21-15).

Operating Hours	Lumen Maintenance Factor
0	1.00
25,000	0.95
50,000	0.90
100,000	0.81

FAO Dimming Settings

FAO Position	% Wattage	% Lumen Output
7	100%	100%
6	95%	95%
5	80%	85%
4	60%	73%
3	41%	49%
2	29%	36%
1	15%	20%

*Note: Calculated values are based on original performance package data. When calculating new values for given FAO position, use minimum published values by package listed on specification sheet (input watts and lumens by optic type).

Motion Sensor Default Settings

Option	Unoccupied Dimmed Level	High Level (when occupied)	Photoeye Operation	Swirl Time	Ramp-up Time	Dimming Fade Rate
PIR	30%	100%	Enabled @ 2°C	7.5 min	3 sec	5 min
NLTAIR2 PIRHN	30%	100%	Enabled @ 2°C	7.5 min	3 sec	5 min

Electrical Load

Performance Package	LED Count	Drive Current (mA)	Wattage	120V	208V	240V	277V	347V	480V
P1	30	510	51	0.42	0.24	0.21	0.18	0.15	0.11
P2	30	700	68	0.56	0.33	0.28	0.24	0.20	0.14
P3	30	1050	104	0.85	0.49	0.43	0.37	0.29	0.21
P4	30	1250	125	1.03	0.60	0.52	0.45	0.36	0.26
P5	30	1400	142	1.15	0.66	0.58	0.50	0.40	0.29
P6	40	1250	167	1.38	0.79	0.69	0.60	0.48	0.34
P7	40	1400	188	1.54	0.89	0.77	0.67	0.53	0.38
P8	40	1100	216	1.86	1.04	0.90	0.78	0.62	0.45
P9	40	1400	279	2.31	1.33	1.15	1.00	0.80	0.58
P10	40	530	101	0.84	0.48	0.42	0.37	0.29	0.21
P11	60	700	135	1.12	0.65	0.56	0.49	0.39	0.28
P12	60	1050	206	1.72	0.99	0.86	0.74	0.59	0.43
P13	60	1400	279	2.30	1.33	1.15	1.00	0.79	0.57

LED Color Temperature / Color Rendering Multipliers

	70 CRI	80 CRI	90 CRI
Lumen Multiplier	Availability	Lumen Multiplier	Availability
5000K	102%	Standard	92%
4000K	100%	Standard	92%
3500K	100%	(see note)	90%
3000K	96%	Standard	87%
2700K	94%	(see note)	85%


Note: Some LED types are available as per special request. Contact Technical Support for more information.



D-Series Size 1 LED Area Luminaire

Specifications

EPA: 0.49 ft² (0.06 m²)
Length: 32.71" (831 mm)
Width: 14.26" (362 mm)
Height H1: 7.88" (200 mm)
Height H2: 2.73" (69 mm)
Weight: 34 lbs (15.4 kg)

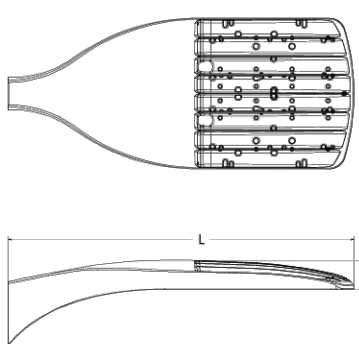

FIXTURE SP3

Series	Notes
SP3	For the SP3 list or view the page to see all associated options.

Introduction

The modern styling of the D-Series features a highly refined aesthetic that blends seamlessly with its environment. The D-Series offers the benefits of the latest in LED technology into a high performance, high efficacy, long-life luminaire.

The photometric performance results in sites with excellent uniformity, greater pole spacing and lower power density. D-Series outstanding photometry aids in reducing the number of poles required in area lighting applications with typical energy savings of 65% and expected service life of over 100,000 hours.

Ordering Information

EXAMPLE: DSX1 LED P7 40K 70CRI T3M MVOLT SPA NLTAIR2 PIRHN DDBXD

Series	LEDs	Color temperature ¹	Color Rendering Index ²	Distribution	Voltage	Mounting
DSX1 LED	Forward optics	(this section 70CRI only)				
P1	P6	30K 3000K	70CRI	ATR Automotive front row	120V (120V-277V) ³	Shipped included
P2	P7	40K 4000K	70CRI	T15 Type I short	HVOLT (24V-480V) ³	SPA Square pole mounting (R8 drilling)
P3	P8	50K 5000K	70CRI	T3M Type I medium	XVOLT (277V-480V) ³	RPA Round pole mounting (R8 drilling)
P4	P9	(this section 80CRI only, extended lead time apply)	70CRI	T3M Type II medium	120V ³	SPAS Square pole mounting (R8 drilling)
P5				T3M Type II low glare ⁴	208V ³	SPAS Square pole mounting (R8 drilling)
P10 ¹	P12 ¹	27K 2700K	80CRI	T3M Type II low glare ⁴	240V ³	SPAS Square pole mounting (R8 drilling)
P11 ¹	P13 ¹	30K 3000K	80CRI	T4M Type IV medium	277V ³	SPASBN Square narrow pole mounting (R8 drilling)
		35K 3500K	80CRI	T4G Type IV low glare ⁴	347V ³	WBA Wall bracket ⁵
		40K 4000K	80CRI	LCLO Left corner cutoff ⁶	480V ³	MA Mast arm adapter (mounts on 2.38" OD horizontal section)
		50K 5000K	80CRI	RCLO Right corner cutoff ⁶		

Control options

Control options	Other options	Finish options
Shipped installed NLTAIR2 PIRHN	PER7 Seven-pin receptacle only (controls ordered separately) FAO Field adjustable output ^{7,8} BL30 Bi-level switched dimming, 30% ^{9,10} BL50 Bi-level switched dimming, 50% ^{9,10} DMG 0-10V dimming wires pulled outside fixture (for use with an external control, ordered separately) ¹¹	Shipped installed PER7 Seven-pin receptacle only (controls ordered separately) FAO Field adjustable output ^{7,8} BL30 Bi-level switched dimming, 30% ^{9,10} BL50 Bi-level switched dimming, 50% ^{9,10} DMG 0-10V dimming wires pulled outside fixture (for use with an external control, ordered separately) ¹¹
PIR	NEMA twist-lock receptacle only (controls ordered separately) ¹²	PER7 Seven-pin receptacle only (controls ordered separately) ¹²
PERS	Five-pin receptacle only (controls ordered separately) ^{12,13}	DS Dual switching ^{14,15}

Commercial Outdoor

One Lithonia Way • Cary, Georgia 30012 • Phone: 1-800-705-SERV (7378) • [www.lithonia.com](#)
© 2011-2023 Acuity Brands Lighting, Inc. All rights reserved.

DSX1-LED Rev. 09/05/23 Page 4 of 10

Commercial Outdoor

One Lithonia Way • Cary, Georgia 30012 • Phone: 1-800-705-SERV (7378) • [www.lithonia.com](#)
© 2011-2023 Acuity Brands Lighting, Inc. All rights reserved.

DSX1-LED Rev. 09/05/23 Page 4 of 10

Ordering Information

Accessories

Ordered and shipped separately.

BL12P11.5-B	Photoeye - 50, wide lock (120-277V) ¹⁶
BL14P11.5-B	Photoeye - 50, wide lock (24V) ¹⁶
BL14P11.5-B	Photoeye - 50, wide lock (480V) ¹⁶
DSX1H-SK	Shoring cap ¹⁷
DSX1H-FW	Shore side shield (enter package number 1-13 in place of H)
DSX1H-RING	Round pole adapter (R8 drilling, specify finish)
DSX1H-SPAS	Square pole adapter (R8 drilling, specify finish)
DSX1H-SPASBN	Square narrow pole adapter (R8 drilling, specify finish)
DSX1H-MA	Mast arm adapter (specify finish)
DSX1H-WBA	Wall bracket (specify finish)


NOTES

1. Receptacle option available with packages P10, P11, P12 and P13. Must be combined with option L02 or R00.
2. 30K, 40K, and 50K available in 70CRI and 80CRI. 27K and 35K only available with 80CRI. Contact Technical Support for other possible combinations.
3. T15, T3M, T4M, BL30, BL50, and DMG are not available with option H5.
4. MVOLT driver operation on any line voltage from 120-277V 50/60 Hz.
5. HVOLT driver operation on any line voltage from 347-480V 50/60 Hz.
6. HVOLT not available with package P1 and P10 when combined with option NLTAIR2 PIRHN or option PIR.
7. HVOLT driver operation on any line voltage from 347-480V 50/60 Hz.
8. X-VOLT not available in package P1 or P10. X-VOLT not available with fusing (SF or DF).
9. SPAS and SPASBN for use with R8 drilling only (not for use with R8 drilling).
10. WBA cannot be combined with Type I distributions plus photoelectric (PIR).
11. NLTAIR2 and PIR must be ordered together. For more information on right ARI, visit this link.
12. NLTAIR2 PIRHN not available with other controls including PIR, PERS, PER7, FAO, BL30, BL50, DMG and DS. NLTAIR2 PIRHN not available with P1 and P10 using HVOLT.
13. NLTAIR2 PIRHN not available with P1 and P10 using X-VOLT.
14. PER7/PER7P not available with NLTAIR2 PIRHN, PIR, BL30, BL50, DMG and DS. Photoelectric ordered and shipped as a separate line item from Acuity Brands Controls. See accessories. Shoring Cap included.
15. FAO not available with NLTAIR2 PIRHN, PIR, PERS, PER7, BL30, BL50, DMG and DS.
16. BL30 and BL50 are not available with NLTAIR2 PIRHN, PIR, PERS, PER7, FAO, DMG and DS. BL30 or BL50 must specify 120, 277 or 347V. Consult support for 208, 240 or 480V.
17. DMG not available with NLTAIR2 PIRHN, PIR, PERS, PER7, BL30, BL50, FAO and DS.
18. DS not available with NLTAIR2 PIRHN, PIR, PERS, PER7, BL30, BL50, FAO and DMG.
19. DS requires C2 separately switched circuits. DS provides 50-50 future operation via C2 different sets of leads using C2 drivers. DS only available with support for P1, P10, P11, P12 and P13.
20. Reference Motion Sensor Default Settings table on page 4 to see functionality.
21. Reference Controls Options table on page 4.
22. H5 not available with T3LG, T4LG, BL30, BL50, DMG and DS. Photoelectric ordered and shipped as a separate accessory, see Accessories information.
23. C2C option not available with option H5 and EGSR. Contact Technical Support for availability.
24. Option HA not available with performance packages P4, P5, P7, P8, P9 and P13.
25. Requires luminaire to be specified with PER, PER7 or PER7P option. See Controls table on page 4.
26. Single fuse (SF) requires 120V, 277V, or 347V. Double fuse (DF) requires 208V, 240V or 480V. X-VOLT not available with fusing (SF or DF).

Shield Accessories




External Glare Shield (EGSR)

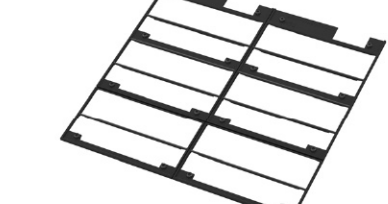

House Side Shield (H5)

Drilling

HANDHOLE ORIENTATION

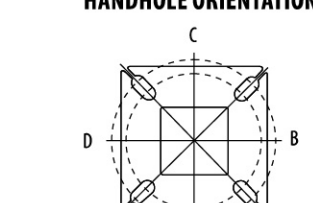

Handhole

Template #0

1.75" for aluminum poles
2.75" for other pole types

0.563"
0.000" (0.000")

2.60"

Tenon Mounting Slipfitter

Tenon O.D.	Mounting	Single Unit	2 @ 180	3 @ 90	3 @ 90	3 @ 120	4 @ 90
2-3/8"	RPA	AS3-5100	AS3-5200	AS3-5300	AS3-5300	AS3-5300	AS3-5400
2-1/8"	RPA	AS35-5100	AS35-5200	AS35-5300	AS35-5300	AS35-5300	AS35-5400
2"	RPA	AS355-5100	AS355-5200	AS355-5300	AS355-5300	AS355-5300	AS355-5400

Mounting Option	Drilling Template	Single	2 @ 180	3 @ 90	3 @ 90	3 @ 120	4 @ 90
Head Location	Single	Side B	Side B & D	Side B & C	Side B & C & D	Side B & C & D	Side B & C & D
Dist. Nameplate	PIR	DM19AS	DM23AS	DM23AS	DM23AS	DM23AS	DM23AS

DSX1 Area Luminaire - EPA

*Includes luminaire and integral mounting arm. Other tenons, arms, brackets or other accessories are not included in this EPA data.

Fixture Quantity & Mounting	Single DM19	2 @ 180 DM23	3 @ 90 DM19	3 @ 120 DM13	4 @ 90 DM46
Mounting Type	Single	2 @ 180	3 @ 90	3 @ 120	4 @ 90
DSX1 with SPA	0.69	1.38	1.23	1.54	---
DSX1 with SPAS, SPASBN	0.70	1.40	1.30	1.66	---
DSX1 with RPA, RPA5	0.70	1.40	1.30	1.66	---
DSX1 with MA	0.83	1.66	1.50	2.09	2.09

Commercial Outdoor

One Lithonia Way • Cary, Georgia 30012 • Phone: 1-800-705-SERV (7378) • [www.lithonia.com](#)
© 2011-2023 Acuity Brands Lighting, Inc. All rights reserved.

DSX1-LED Rev. 09/05/23 Page 4 of 10

PRELIMINARY
NOT FOR CONSTRUCTION



ADA ARCHITECTS
17710 Detroit Avenue
Phone (216) 521-5134
www.adaarchitects.com

PRIMROSE SCHOOLS:
NAPERVILLE, IL
471 E 75TH STREET
NAPERVILLE, IL 60565

THESE DOCUMENTS CONTAIN INFORMATION PROPRIETARY TO ADA ARCHITECTS, INC.
UNAUTHORIZED USE OF THESE DOCUMENTS IS EXPRESSLY PROHIBITED UNLESS AGREED UPON IN WRITING.

REVISIONS

DATE 11/08/2024

1 2 3 4 5 6 7 8 9 10

DATE 11/26/2024

JOB NO. 23529

DATE 11/26/2024

JOB NO. 23529

