
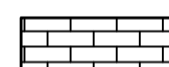
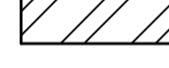



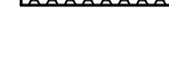



Sign mounted to west facade of circulation tower.

Sign mounted to north facade of circulation tower.


PAVEMENT LEGEND

-  PERMEABLE PAVER PATHWAY - UNILOCK ECO-PRIORA (IL CAMPO FINISH, HERITAGE BROWN) w/BLACK GRANITE CHIP VOIDS PLACED IN 50% LARGE SQUARE, 50% RECTANGLE PATTERN (UNILOCK ECO-PRIORA H). MATCH EXISTING WALKWAY PAVER PATTERN
-  PERMEABLE PAVER PARKING - UNILOCK ECO-OPTILOC (IL CAMPO FINISH, HERITAGE BROWN)
-  HMA PAVEMENT (FULL DEPTH)
-  6" BARRIER CURB
-  REVERSE PITCH B-6.12 GUTTER.
-  B-6.12 CURB & GUTTER.
-  DEPRESSED CURB.
-  ADA DETECTABLE WARNING TILES (DEPRESSED CURB AT ALL LOCATIONS)

(SEE PAVER AND PAVEMENT DETAILS ON SHEET 15)

CURB DIMENSION NOTES

1. ALL CURB DIMENSIONS ARE BACK OF CURB TO BACK OF CURB
2. CURB ALONG BUILDINGS DIMENSIONED FROM BACK OF CURB TO FACE OF BUILDING.
3. ALL RADIUS ARE 2.5' TO THE BACK OF CURB UNLESS NOTED OTHERWISE.
4. ALL PARKING STALLS ADJACENT TO ISLANDS ARE 9.5' WIDE ALL OTHER STALLS ARE 9.0' WIDE (TYP.)
5. ALL HANDICAP PARKING STALLS ADJACENT TO ISLANDS ARE 16.5' WIDE ALL OTHER HANDICAP STALLS ARE 16.0' WIDE (TYP.)

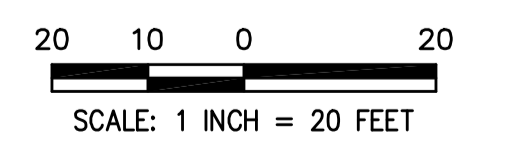

PREPARED FOR:
 NORTH CENTRAL COLLEGE
 30 NORTH BRAINARD STREET
 NAPERVILLE, ILLINOIS 60540
 (630) 637-5100

PREPARED BY:
CEMCON, Ltd.
 Consulting Engineers, Land Surveyors & Planners
 2250 White Oak Circle, Suite 100
 Aurora, Illinois 60502-9675
 Ph: 630.862.2100 Fax: 630.862.2199
 E-Mail: cadd@cemcon.com Website: www.cemcon.com

NO.		DATE	DESCRIPTION	REVISIONS	
1	05-24-23/KMS	REVISED PER CITY REVIEW COMMENTS	05-15-23		

GEOMETRIC PLAN

NORTH CENTRAL COLLEGE PARKING PAVILION

FILE NAME: GEOPLAN	DSGN. BY: MMW	JOB NO.: 409.065	FLD. BK./PG.: -----	SHEET NO.
DIR: 409065	DRN. BY: KMS	DATE: 04-25-23	SCALE: 1" = 20'	07 of 15

Copyright © 2023 Cemcon, Ltd. All rights reserved.