




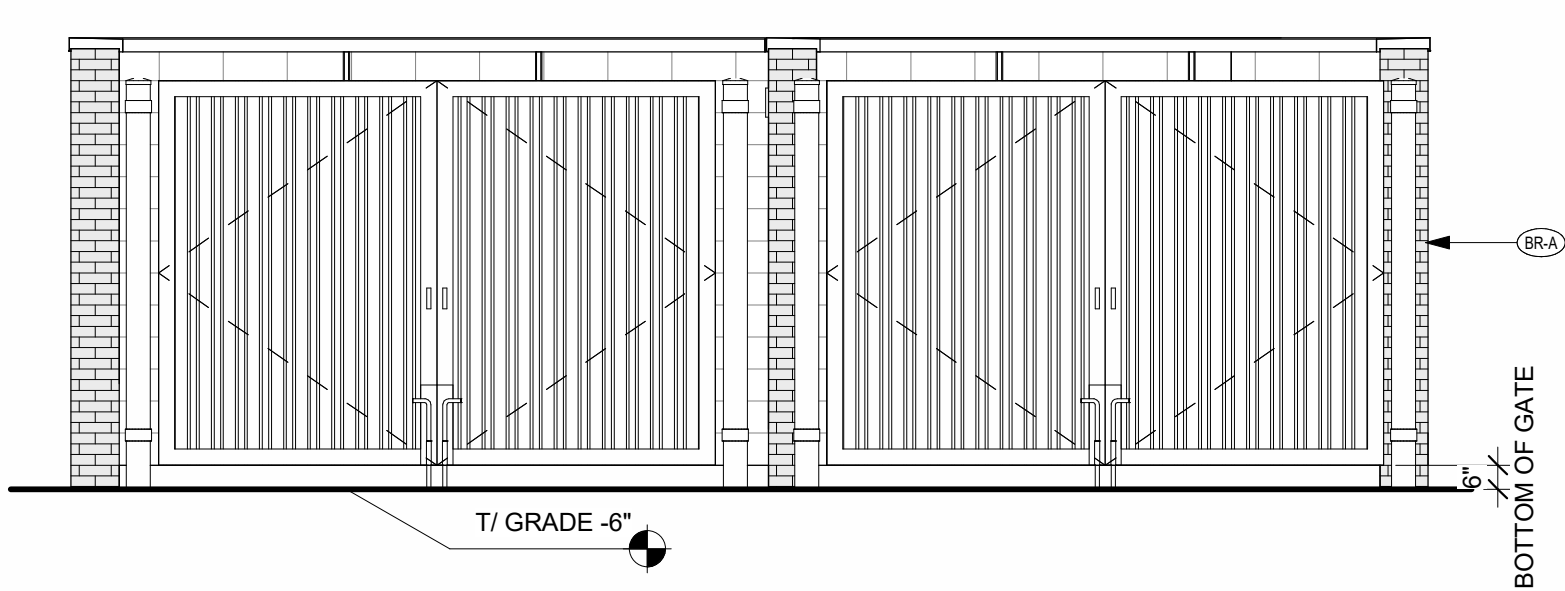


**1 REFUSE ENCLOSURE WEST ELEVATION**  
N.T.S.

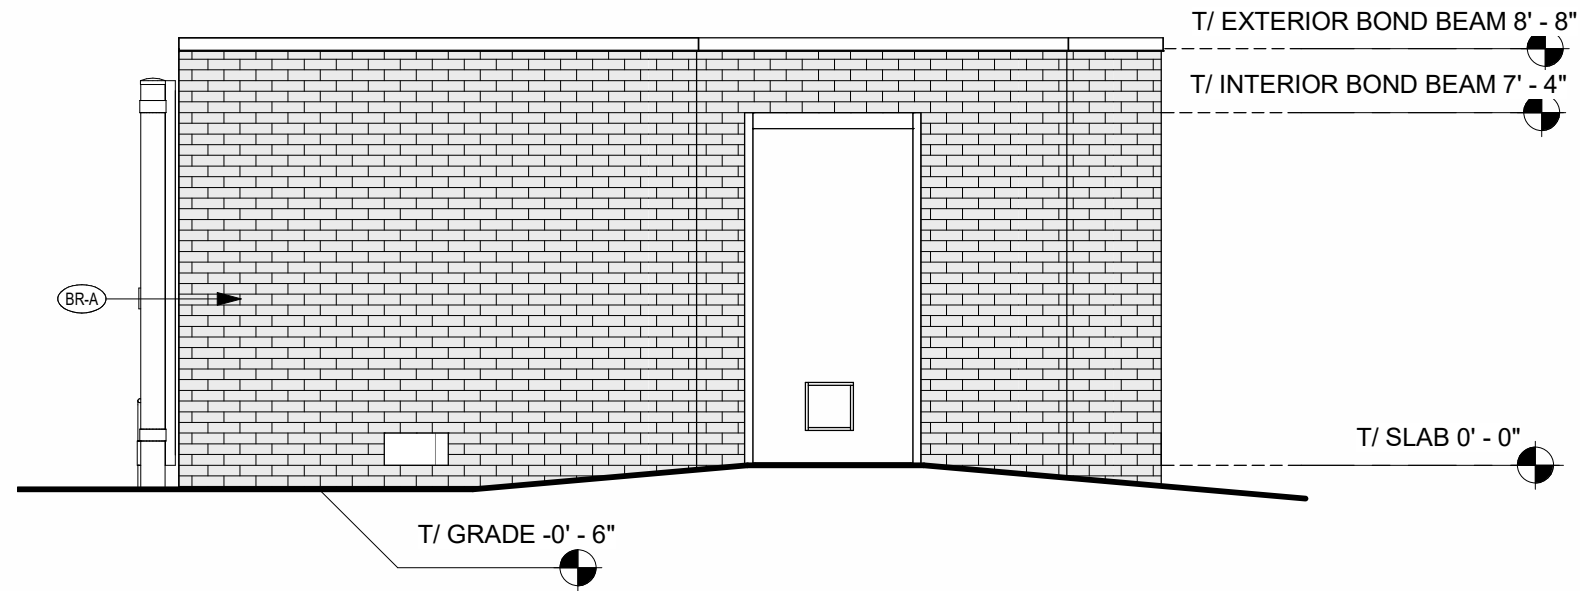


**2 REFUSE ENCLOSURE SOUTH ELEVATION**  
N.T.S.

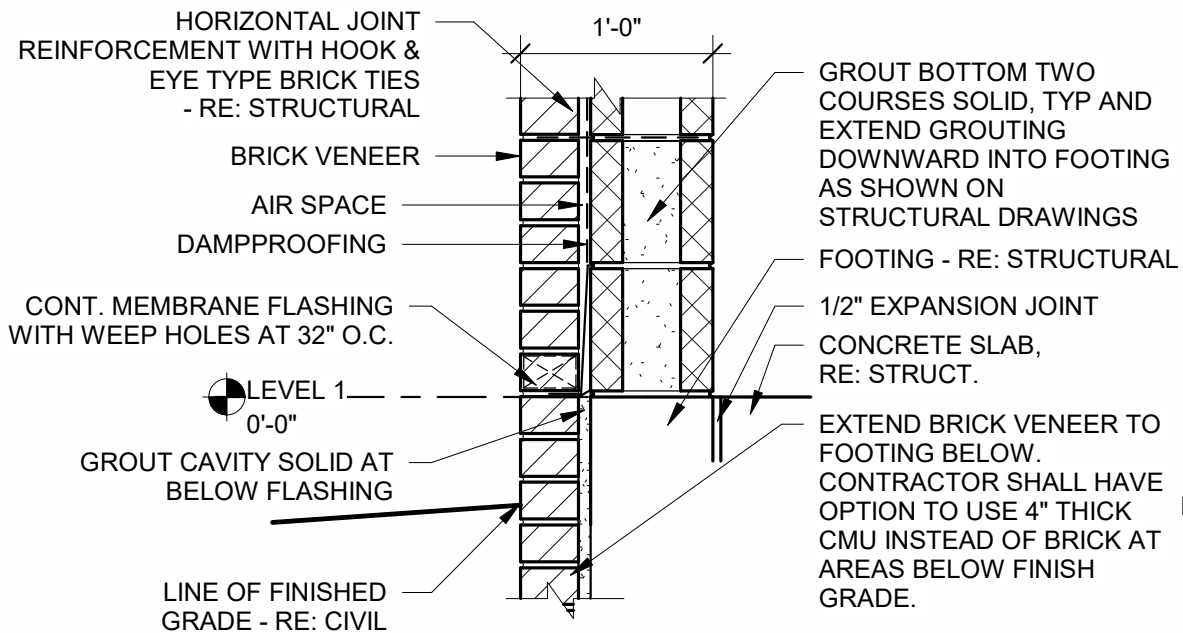

**3 REFUSE ENCLOSURE BASE DETAIL**  
N.T.S.

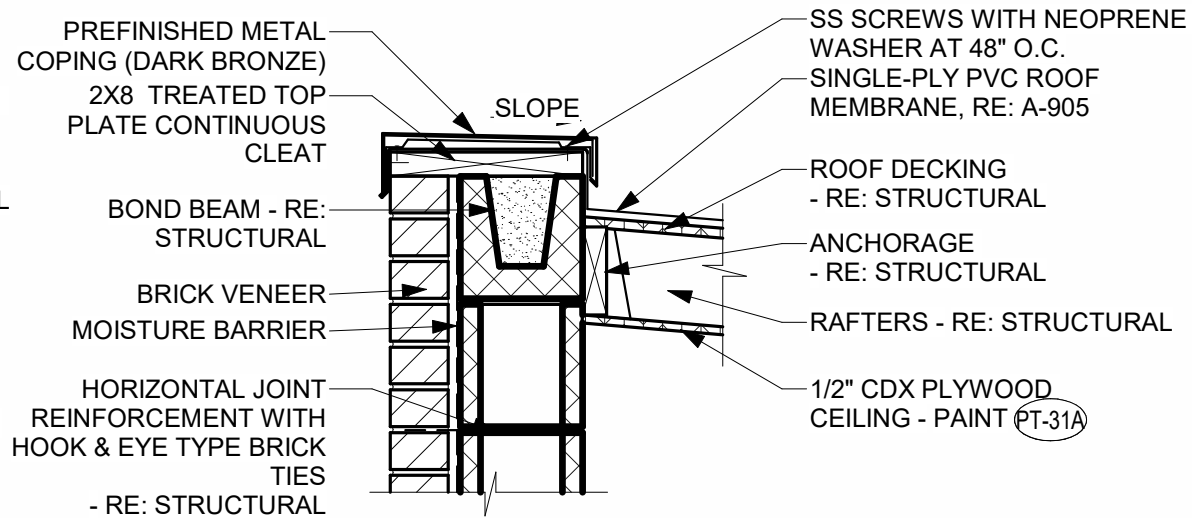

**4 REFUSE ENCLOSURE ROOF EDGE DETAIL**  
N.T.S.

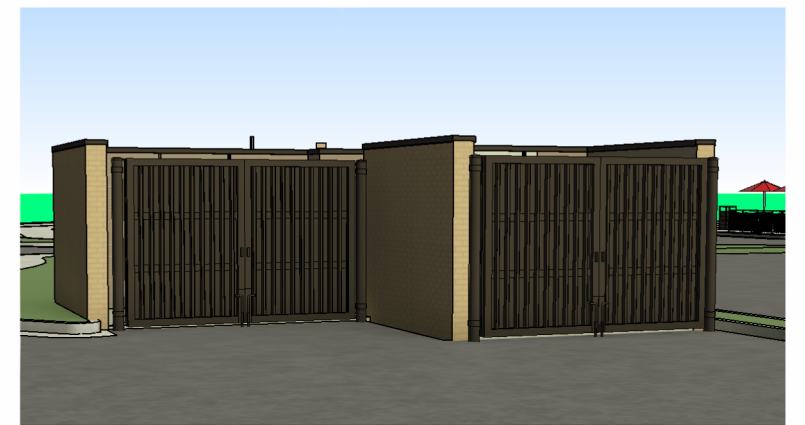

**5 PERSPECTIVE VIEW**

City Submittal - Refuse Enclosure

05590, OGDEN & IROQUOIS, 1163 Ogden Ave, Naperville, IL 60563

01/07/2024

THE CHICK-FIL-A DESIGN DEVELOPMENT PACKAGE REPRESENTS A BRAND COMPLIANT DESIGN SOLUTION. SITE ADAPT PROFESSIONALS ARE RESPONSIBLE FOR APPLICATION OF DESIGN AND COMPLIANCE WITH ORDINANCES AND CODES.

