

NORTH


BASIS OF BEARINGS:
ILLINOIS STATE PLANE -
EAST ZONE

PRELIMINARY/FINAL PLAT OF SUBDIVISION OF MILL AND BAUER TOWNHOMES

PART OF THE SOUTH HALF OF SECTION 1 AND IN THE NORTH HALF OF SECTION 12, TOWNSHIP
38 NORTH, RANGE 9 EAST OF THE THIRD PRINCIPAL MERIDIAN, DUPAGE COUNTY, ILLINOIS

P.I.N.: 07-12-226-002
07-12-209-022
ADDRESS: 27W280 BAUER ROAD
NAPERVILLE, IL 60563

THIS PLAT HAS BEEN SUBMITTED FOR
RECORDING BY AND RETURN TO:
NAME: NAPERVILLE CITY CLERK
ADDRESS: 400 S. EAGLE STREET
NAPERVILLE, ILLINOIS 60540

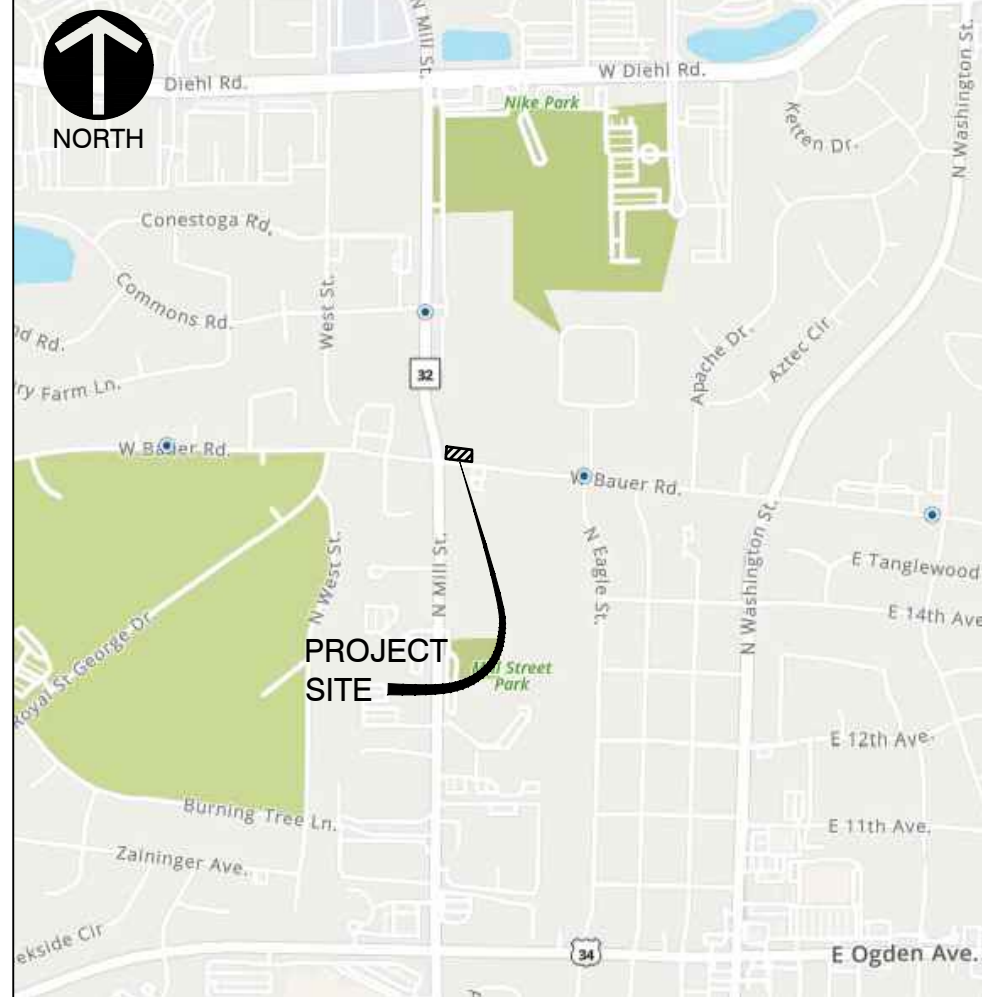

LOCATION MAP
N.T.S.

AREA SUMMARY TABLE

GROSS BOUNDARY AREA	39,069 S.F. (0.897 AC.)
ROW DEDICATION	0 S.F. (0.000 AC.)
NET AREA	39,069 S.F. (0.897 AC.)
LOT 1	39,069 S.F. (0.897 AC.)
EASEMENTS:	
EXISTING:	
15' SANITARY SEWER	1,806 S.F. (0.041 AC.)
PROPOSED EASEMENTS:	
PUBLIC UTILITIES & DRAINAGE	12,349 S.F. (0.283 AC.)
PUBLIC SIDEWALK, SIGHT DISTANCE, TRAFFIC CONTROL DEVICES, ROADWAY, DRAINAGE AND UTILITIES	311 S.F. (0.007 AC.)
CROSS ACCESS	10,253 S.F. (0.235 AC.)

LEGEND


	BOUNDARY
	EXISTING LOT LINE
	PROPOSED LOT LINE
	UNDERLYING LOT LINE
	BUILDING SETBACK LINE
	EXISTING EASEMENT
	PROPOSED EASEMENT
	CENTER LINE
	EXISTING NAPERVILLE CORPORATE LIMITS
	SET CONCRETE MONUMENT
	MONUMENTATION FOUND PER FIELD OBSERVATIONS
	PUBLIC UTILITIES & DRAINAGE EASEMENT HEREBY GRANTED

ABBREVIATIONS


000.00' MEAS.	MEASURED DATA
000.00' REC.	RECORD DATA
P.U. & D.E.	PUBLIC UTILITIES & DRAINAGE EASEMENT
I.P.	IRON PIPE
PIN	PERMANENT INDEX NUMBER

SURVEYOR'S NOTES:

- ALL MEASUREMENTS AND DISTANCES ARE SHOWN IN FEET AND DECIMAL PARTS THEREOF.
- DIMENSIONS ALONG CURVED LINES ARE ARC LENGTHS.
- ALL EASEMENTS DEPICTED ON THIS PLAT ARE HEREBY GRANTED.
- ALL EASEMENTS DEPICTED ON THE PLAT MAP ARE FOR PUBLIC UTILITIES AND DRAINAGE PURPOSES UNLESS OTHERWISE NOTED.
- FLOODPLAIN ZONE - NOT IN FLOODPLAIN ZONE PER FEMA PANEL NUMBER 17043C0142J, DATED OF AUGUST 1, 2019.
- 3/4" I.D. X 24" LONG IRON PIPE PLACED AT ALL LOT CORNERS AND POINTS OF CURVATURE (UNLESS OTHERWISE NOTED) TO CONFORM TO ILLINOIS COMPILATED STATUTES CHAPTER 765 ILCS 205/1 REGARDING PLACEMENT OF MONUMENTS.
- DENOTES CONCRETE MONUMENT TO BE SET.
- SURVEYED LAND IS DETERMINED TO BE WITHIN THE NAPERVILLE PARK DISTRICT TAX BOUNDARY. LIMITS EXTEND BEYOND AREA SHOWN.
- NOTE REGARDING CITY OF NAPERVILLE REQUIRED LAND-CASH DONATION: AN ESTIMATED LUMP SUM LAND-CASH PAYMENT FOR THE PROPERTY SHOWN HEREON WAS MADE PRIOR TO RECORDATION OF THIS FINAL PLAT OF SUBDIVISION [OR FINAL PLANNED UNIT DEVELOPMENT PLAT] PER SECTION 7-3-5.5.2.1 OF THE NAPERVILLE MUNICIPAL CODE. ADJUSTMENTS TO THE ESTIMATED LUMP SUM AMOUNT SHALL BE MADE AT TIME OF ISSUANCE OF EACH BUILDING PERMIT WITHIN THE PLATTED AREA PER SECTION 7-3-5.5.2.1.1 OF THE NAPERVILLE MUNICIPAL CODE.

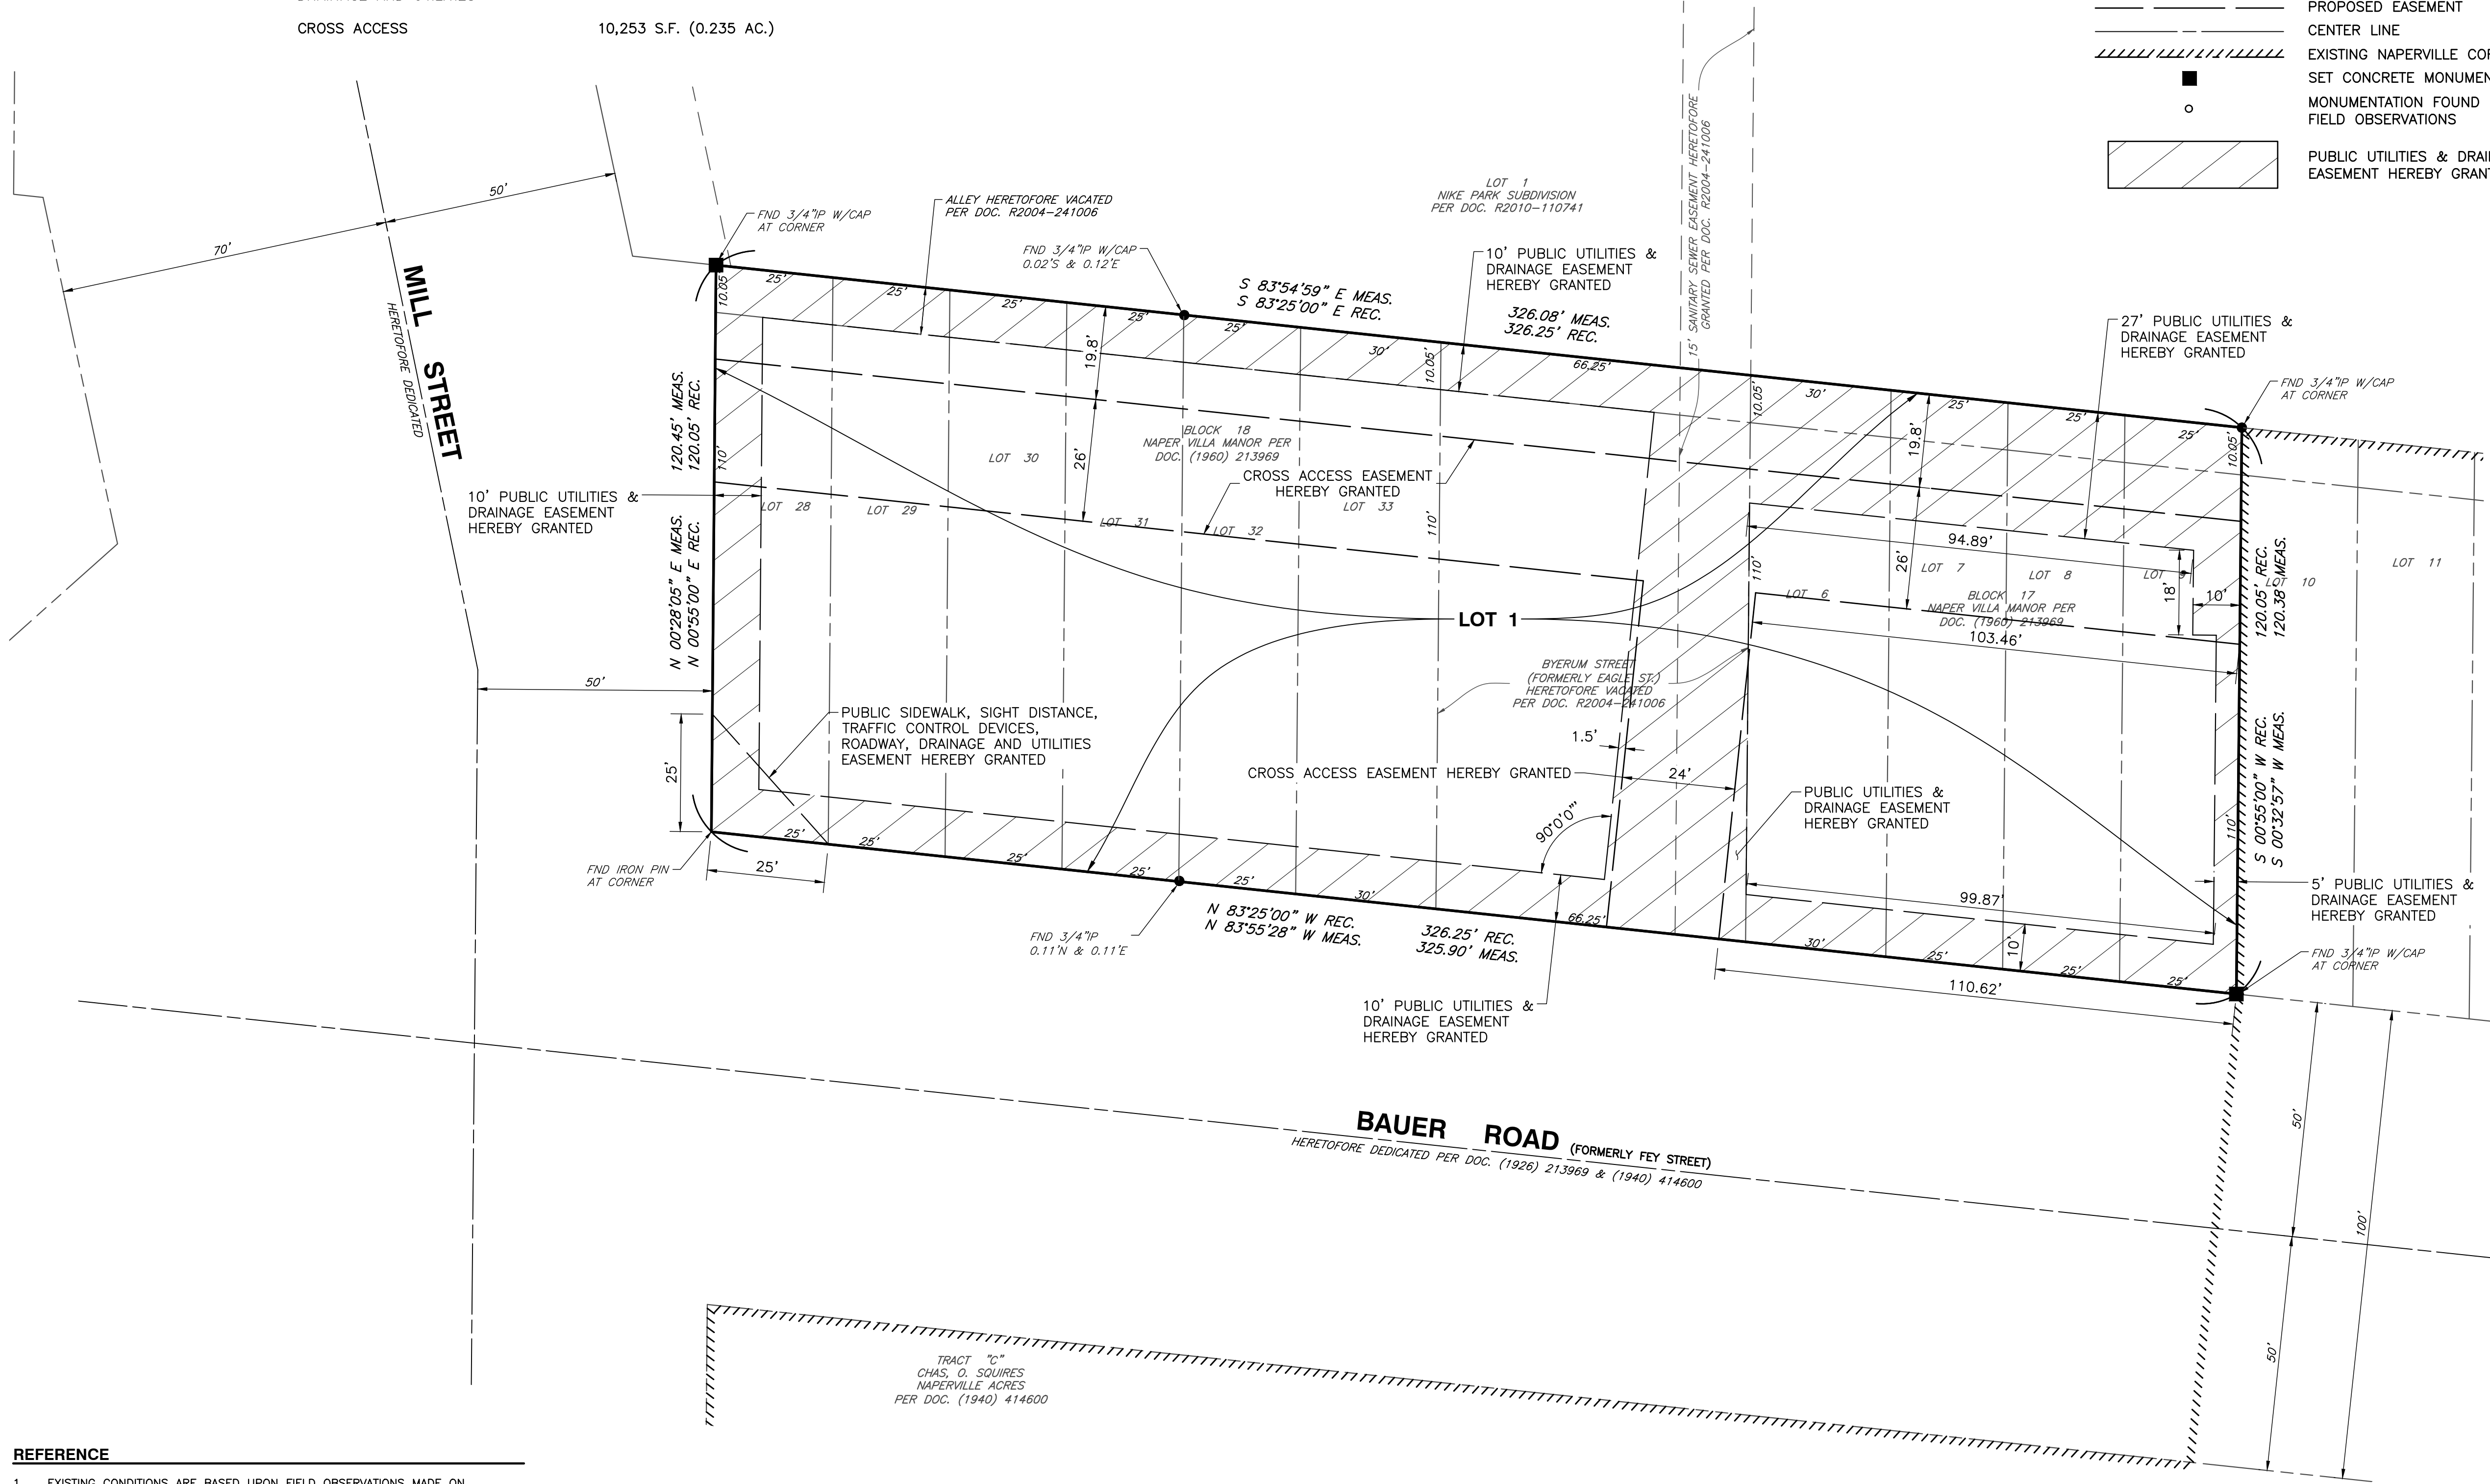

- ### REFERENCE
- EXISTING CONDITIONS ARE BASED UPON FIELD OBSERVATIONS MADE ON OCTOBER 31, 2022 BY CIVIL & ENVIRONMENTAL CONSULTANTS, INC.
 - FIELD DATUM: ILLINOIS STATE PLANE NSRS 2011, EAST ZONE - US SURVEY FOOT CITY OF NAPERVILLE DATUM NAVD 88.
 - LOCATION MAP PROVIDED BY GOOGLE EARTH, DATE UNKNOWN.

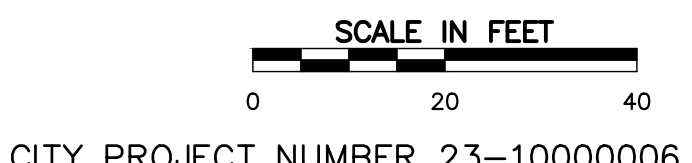

REVISION RECORD

NO.	DATE	DESCRIPTION
1	03/21/2023	REVISED PER CITY REVIEW, DATED 02/15/2023

Civil & Environmental Consultants, Inc.
1230 East Diehl Road, Suite 200 - Naperville, IL 60563
Ph: 630.963.6026 - 877.963.6026 - Fax: 630.963.6027
www.cecinc.com

PREPARED FOR:
MILL AND BAUER LLC
552 SOUTH WASHINGTON STREET, SUITE 224
NAPERVILLE, ILLINOIS 60540

DRAWN BY: MAJ	CHECKED BY: DRM	APPROVED BY: JGC
DATE: JANUARY 18, 2023	DWG SCALE: 1"=20'	PROJECT NO: 326-655.0001

MILL AND BAUER TOWNHOMES
PLAT OF SUBDIVISION

SV01

SHEET 1 OF 2

A:\2023-2024\23-1000-0001-Subdiv\Drawings\23-1000-0001-Subdiv\23-1000-0001-Subdiv.dwg - 3/22/2023 8:39 AM

PUBLIC UTILITIES AND DRAINAGE EASEMENT PROVISIONS

EASEMENTS ARE HEREBY RESERVED FOR AND GRANTED TO THE CITY OF NAPERVILLE, ILLINOIS ("CITY") AND TO THOSE PUBLIC UTILITY COMPANIES OPERATING UNDER FRANCHISE OR CONTRACT WITH THE CITY...

THE RIGHT IS ALSO GRANTED TO TRIM OR REMOVE ANY TREES, SHRUBS OR OTHER PLANTS ON THE EASEMENT THAT INTERFERE WITH THE OPERATION OF THE SEWERS OR OTHER UTILITIES.

EASEMENTS ARE HEREBY RESERVED AND GRANTED TO THE CITY OF NAPERVILLE AND OTHER GOVERNMENTAL AUTHORITIES HAVING JURISDICTION OF THE LAND SUBDIVIDED HEREBY OVER THE ENTIRE EASEMENT AREA FOR INGRESS, EGRESS AND THE PERFORMANCE OF MUNICIPAL AND OTHER GOVERNMENTAL SERVICES...

THERE IS HEREBY RESERVED FOR AND GRANTED TO THE CITY AN EASEMENT FOR RIGHT OF ACCESS ON, OVER, ALONG AND ACROSS THE PROPERTY DESCRIBED HEREIN FOR THE LIMITED PURPOSE OF READING, EXAMINING, INSPECTING, INSTALLING, OPERATING, MAINTAINING, EXCHANGING, REMOVING, REPAIRING, TESTING, AND/OR REPLACING CITY OWNED UTILITY EQUIPMENT AND METERS WHICH SERVE SAID PROPERTY...

PUBLIC SIDEWALK, SIGHT DISTANCE, TRAFFIC CONTROL DEVICES, ROADWAY, DRAINAGE AND UTILITIES EASEMENT PROVISIONS

A PUBLIC SIDEWALK, SIGHT DISTANCE, TRAFFIC CONTROL DEVICES, ROADWAY, DRAINAGE AND UTILITIES EASEMENT IS HEREBY RESERVED FOR AND GRANTED TO THE CITY OF NAPERVILLE AND TO ITS SUCCESSORS AND ASSIGNS OVER ALL OF THE AREAS MARKED "PUBLIC SIDEWALK, SIGHT DISTANCE, TRAFFIC CONTROL DEVICES, ROADWAY, DRAINAGE AND UTILITIES EASEMENT" OR "P.S.S.D.T.C.D.R.D.&U.E." ON THE PLAT HEREON...

CROSS ACCESS EASEMENT PROVISIONS

A PERPETUAL NON-EXCLUSIVE EASEMENT FOR VEHICULAR ACCESS IS HEREBY GRANTED OVER AND ACROSS THE PORTIONS OF LOT 1 AS MARKED AND IDENTIFIED AS "CROSS ACCESS EASEMENT" ON THIS PLAT.

THE OWNER(S) OF LOT 1 SHALL, AT ITS (THEIR) SOLE EXPENSE, KEEP AND MAINTAIN THE "CROSS ACCESS EASEMENT" IN GOOD ORDER AND REPAIR, AND IMPROVED WITH A CONTINUOUS IMPERVIOUS MATERIAL (SUCH AS CONCRETE OR ASPHALT) OF SUFFICIENT BEARING STRENGTH SO AS TO ACCOMMODATE VEHICLE TRAFFIC.

NO OBSTRUCTIONS OR BARRIERS SHALL BE ERECTED ON OR ABOUT "CROSS ACCESS EASEMENT". IN ESTABLISHING AND/OR MAINTAINING THE GRADE LEVEL OF THE IMPERVIOUS SURFACE OF THE "CROSS ACCESS EASEMENT" AREA, THE OWNER(S) OF LOT 1 SHALL COOPERATE WITH THE RESPECTIVE OWNER OF THE PARCEL TO THE EAST TO PROVIDE A REASONABLY CONSISTENT GRADE LEVEL SO AS TO PERMIT UNOBSTRUCTED VEHICLE MOVEMENTS AND CONSISTENT MAINTENANCE FOR PURPOSES OF "CROSS ACCESS EASEMENT".

OWNER'S CERTIFICATE

STATE OF ILLINOIS } COUNTY OF DUPAGE } SS

THIS IS TO CERTIFY THAT _____ IS THE OWNER OF THE PROPERTY DESCRIBED ABOVE AND AS SUCH OWNER, HAS CAUSED THE SAME TO BE PLATTED AS SHOWN HEREON, FOR THE USES AND PURPOSES THEREIN SET FORTH AND AS ALLOWED AND PROVIDED BY STATUTES, AND SAID OWNER, DOES HEREBY ACKNOWLEDGE AND ADOPT THE SAME UNDER THE STYLE AND TITLE AFORESAID.

DATED AT _____ CITY, ILLINOIS, THIS _____ DAY OF _____ MONTH, 20____.

BY: _____ SIGNATURE ATTEST: _____ SIGNATURE

TITLE: _____ PRINT TITLE ATTEST: _____ PRINT TITLE

NOTARY CERTIFICATE

STATE OF ILLINOIS } COUNTY OF DUPAGE } SS

I, _____ A NOTARY PUBLIC IN AND FOR _____ PRINT NAME

THE SAID COUNTY IN THE STATE AFORESAID, DO HEREBY CERTIFY THAT _____ PRINT NAME _____ TITLE, AND _____ PRINT NAME _____ TITLE, OF SAID _____ PRINT NAME _____ TITLE, OWNER, WHO ARE PERSONALLY KNOWN TO ME TO BE THE SAME PERSONS, WHOSE NAMES ARE SUBSCRIBED TO THE FOREGOING INSTRUMENT, AS SUCH _____ TITLE _____ TITLE, AND _____ TITLE _____ TITLE, RESPECTFULLY APPEARED BEFORE ME THIS DAY IN PERSON AND JOINTLY AND SEVERALLY ACKNOWLEDGE THAT THEY SIGNED AND DELIVERED THE SAID INSTRUMENT AS THEIR OWN FREE AND VOLUNTARY ACT AND AS THE FREE AND VOLUNTARY ACT OF SAID OWNER FOR THE USES AND PURPOSES THEREIN SET FORTH.

GIVEN UNDER MY HAND AND NOTORIAL SEAL

THIS _____ DAY OF _____ MONTH, 20____.

NOTARY PUBLIC SIGNATURE

PRINT NAME

MY COMMISSION EXPIRES ON _____ MONTH _____ DATE, 20____.

SCHOOL DISTRICT BOUNDARY STATEMENT

STATE OF ILLINOIS } COUNTY OF DUPAGE } SS

THE UNDERSIGNED, BEING DULY SWORN, UPON HIS/HER OATH DEPOSES AND STATES AS FOLLOWS:

1. THAT _____ IS THE OWNER OF THE PROPERTY LEGALLY DESCRIBED ON THIS PLAT OF SUBDIVISION, WHICH HAS BEEN SUBMITTED TO THE CITY OF NAPERVILLE FOR APPROVAL, WHICH LEGAL DESCRIPTION IS INCORPORATED HEREIN BY REFERENCE; AND

2. TO THE BEST OF THE OWNERS' KNOWLEDGE, THE SCHOOL DISTRICT IN WHICH TRACT, PARCEL, LOT OR BLOCK OF THE PROPOSED SUBDIVISION LIES IS:

NAPERVILLE COMMUNITY UNIT DISTRICT 203 203 W. HILLSIDE ROAD NAPERVILLE, ILLINOIS 60540-6589

OWNER NAME: _____

BY: _____ SIGNATURE ATTEST: _____ SIGNATURE

ITS: _____ PRINT TITLE ATTEST: _____ PRINT TITLE

SUBSCRIBED AND SWORN BEFORE ME THIS _____ DAY OF _____ MONTH, 20____.

NOTARY PUBLIC

MORTGAGEE CERTIFICATE

STATE OF ILLINOIS } COUNTY OF DUPAGE } SS

_____ AS MORTGAGEE UNDER THE PROVISIONS OF A CERTAIN MORTGAGE DATED _____, A.D. 20____ AND RECORDED IN THE RECORDER OF DEEDS OFFICE OF _____ COUNTY, ILLINOIS ON THE _____ DAY OF _____ MONTH, A.D. 20____ AS DOCUMENT NO. _____ HEREBY CONSENTS TO AND APPROVES THE SUBDIVISION OF THE LAND AND THE GRANTING OF THE EASEMENT(S) DEPICTED HEREON.

DATED THIS _____ DAY OF _____ MONTH, A.D. 20____.

PRINT MORTGAGEE NAME: _____

BY: _____ SIGNATURE ATTEST: _____ SIGNATURE

ITS: _____ PRINT TITLE ATTEST: _____ PRINT TITLE

NOTARY'S CERTIFICATE - MORTGAGEE

STATE OF ILLINOIS } COUNTY OF _____ } SS

THE UNDERSIGNED, A NOTARY PUBLIC IN THE COUNTY AND STATE AFORESAID, DO HEREBY CERTIFY THAT _____ (NAME) _____ (TITLE) _____ OF _____ AND (NAME) _____ (TITLE) _____ OF _____ WHO ARE PERSONALLY KNOWN TO ME TO BE THE SAME PERSONS WHOSE NAMES ARE SUBSCRIBED TO THE FOREGOING INSTRUMENT AS SUCH _____ (TITLE) _____ AND (TITLE) _____ RESPECTIVELY, APPEARED BEFORE ME THIS DAY IN PERSON AND ACKNOWLEDGED THAT THEY SIGNED AND DELIVERED THE SAID INSTRUMENT AS THEIR OWN FREE AND VOLUNTARY ACT OF SAID _____ AS MORTGAGEE, FOR THE USES AND PURPOSES THEREIN SET FORTH.

GIVEN UNDER MY HAND AND SEAL

THIS _____ DAY OF _____ MONTH, 20____.

NOTARY PUBLIC

CITY OF NAPERVILLE ADMINISTRATIVE APPROVAL CERTIFICATE

STATE OF ILLINOIS } COUNTY OF DUPAGE } SS

APPROVED IN ACCORDANCE WITH THE ADMINISTRATIVE APPROVAL CRITERIA AND PROCEDURES SET FORTH IN SECTION 7-2-5 NAPERVILLE MUNICIPAL CODE.

DATED THIS _____ DAY OF _____ MONTH, A.D., 20____.

ZONING ADMINISTRATOR CITY OF NAPERVILLE TRANSPORTATION, ENGINEERING AND DEVELOPMENT BUSINESS GROUP

CITY TREASURER'S CERTIFICATE

STATE OF ILLINOIS } COUNTY OF DUPAGE } SS

I, TREASURER FOR THE CITY OF NAPERVILLE, ILLINOIS DO HEREBY CERTIFY THAT THERE ARE NO DELINQUENT OR UNPAID CURRENT OR FORFEITED SPECIAL ASSESSMENTS, OR ANY DEFERRED INSTALLMENTS THEREOF, THAT HAVE BEEN APPORTIONED AGAINST THE TRACT OF LAND INCLUDED IN THE ANNEXED PLAT.

DATED AT NAPERVILLE, ILLINOIS, THIS _____ DAY OF _____ MONTH, A.D. 20____.

CITY TREASURER/DIRECTOR, FINANCE DEPARTMENT

SURFACE WATER STATEMENT

STATE OF ILLINOIS } COUNTY OF DUPAGE } SS

TO THE BEST OF OUR KNOWLEDGE AND BELIEF THE DRAINAGE OF SURFACE WATERS WILL NOT BE CHANGED BY THE CONSTRUCTION OF THIS SUBDIVISION OR ANY PART THEREOF, OR, THAT IF SUCH SURFACE WATER DRAINAGE WILL BE CHANGED, REASONABLE PROVISION HAS BEEN MADE FOR COLLECTION AND DIVERSION OF SUCH SURFACE WATERS INTO PUBLIC AREAS, OR DRAINS WHICH THE SUBDIVIDER HAS A RIGHT TO USE, AND THAT SUCH SURFACE WATERS WILL BE PLANNED FOR IN ACCORDANCE WITH GENERALLY ACCEPTED ENGINEERING PRACTICES SO AS TO REDUCE THE LIKELIHOOD OF DAMAGE TO THE ADJOINING PROPERTY BECAUSE OF THE CONSTRUCTION OF THE SUBDIVISION.

DATED THIS _____ DAY OF _____ MONTH, 20____.

ILLINOIS LICENSED PROFESSIONAL ENGINEER NO. 46225 LICENSE VALID THROUGH NOVEMBER 30, 2023

OWNER COMPANY NAME: _____

BY: _____ SIGNATURE ATTEST: _____ SIGNATURE

TITLE: _____ PRINT TITLE ATTEST: _____ PRINT TITLE

LAND SURVEYOR AUTHORIZATION TO RECORD PLAT

STATE OF ILLINOIS } COUNTY OF DUPAGE } SS

THIS IS TO STATE THAT DOUGLAS R. McCLINTIC, AN ILLINOIS PROFESSIONAL LAND SURVEYOR, BEING THE SAME LAND SURVEYOR WHO PREPARED AND CERTIFIED THE PLAT OF SUBDIVISION HEREON DRAWN, TITLED "MILL AND BAUER TOWNHOMES", DOES HEREBY AUTHORIZE THE CITY OF NAPERVILLE CITY CLERK OR AN EMPLOYEE OF THE CITY CLERK'S OFFICE TO PRESENT SAID PLAT OF SUBDIVISION TO THE DUPAGE COUNTY RECORDER OF DEEDS TO BE RECORDED.

GIVEN UNDER MY HAND AND SEAL THIS _____ DAY OF _____ MONTH, 20____.

ILLINOIS LICENSED PROFESSIONAL LAND SURVEYOR NO. 2992 LICENSE VALID THROUGH NOVEMBER 30, 2024

DUPAGE COUNTY RECORDER'S CERTIFICATE

STATE OF ILLINOIS } COUNTY OF DUPAGE } SS

THIS INSTRUMENT _____ WAS FILED FOR RECORD IN THE RECORDER'S OFFICE OF DUPAGE COUNTY, ILLINOIS ON _____ DAY OF _____ MONTH, A.D. 20____.

AT _____ O'CLOCK _____ M.

RECORDERS OF DEEDS

CERTIFICATE OF COUNTY ENGINEER

STATE OF ILLINOIS } COUNTY OF DUPAGE } SS

THIS PLAT HAS BEEN APPROVED BY THE DUPAGE COUNTY DIVISION OF TRANSPORTATION WITH RESPECT TO ROADWAY ACCESS TO COUNTY HIGHWAY 32, MILL STREET PURSUANT TO 765 ILCS 205/2; HOWEVER, A HIGHWAY PERMIT FOR ACCESS IS REQUIRED OF THE OWNER OF THE PROPERTY PRIOR TO CONSTRUCTION WITHIN THE COUNTY'S RIGHTS OF WAY.

DATED THIS _____ DAY OF _____ MONTH, A.D., 20____.

COUNTY ENGINEER

DUPAGE COUNTY CLERK'S CERTIFICATE

STATE OF ILLINOIS } COUNTY OF DUPAGE } SS

I, _____ COUNTY CLERK OF DUPAGE COUNTY, ILLINOIS, DO HEREBY CERTIFY THAT THERE ARE NO DELINQUENT GENERAL TAXES, NO UNPAID CURRENT TAXES, NO UNPAID FORFEITED TAXES, AND NO REDEEMABLE TAX SALES AGAINST ANY OF THE LAND INCLUDED IN THE ANNEXED PLAT.

I FURTHER CERTIFY THAT I HAVE RECEIVED ALL STATUTORY FEES IN CONNECTION WITH THE ANNEXED PLAT.

GIVEN UNDER MY HAND AND SEAL OF THE COUNTY CLERK AT WHEATON, ILLINOIS,

THIS _____ DAY OF _____ MONTH, 20____.

COUNTY CLERK

SURVEYOR'S CERTIFICATE

STATE OF ILLINOIS } COUNTY OF DUPAGE } SS

I, DOUGLAS R. McCLINTIC, AN ILLINOIS LICENSED PROFESSIONAL LAND SURVEYOR, HEREBY CERTIFY THAT I HAVE SURVEYED AND SUBDIVIDED THE FOLLOWING DESCRIBED PROPERTY AND THAT THIS PLAT IS A TRUE AND CORRECT REPRESENTATION THEREOF. ALL DIMENSIONS ARE GIVEN IN FEET AND DECIMALS THEREOF.

LOTS 6, 7, 8 AND 9 IN BLOCK 17 AND LOTS 28, 29, 30, 31, 32 AND 33 IN BLOCK 18 AND VACATED BYERUM STREET LYING BETWEEN SAID LOT 6 AND 33 EXTENDED 10 FEET NORTH OF THE NORTH LINES OF SAID LOTS 6 AND 33 AND THE SOUTH 10 FEET OF VACATED 20 FOOT WIDE PUBLIC ALLEY LYING IMMEDIATELY NORTH OF SAID LOTS 6, 7, 8 AND 9 IN BLOCK 17 AND LOTS 28, 29, 30, 31, 32 AND 33 IN BLOCK 18, ALL IN NAPER VILLA MANOR, BEING A SUBDIVISION IN THE SOUTH HALF OF SECTION 1 AND IN THE NORTH HALF OF SECTION 12, TOWNSHIP 38 NORTH, RANGE 9 EAST OF THE THIRD PRINCIPAL MERIDIAN, ACCORDING TO THE PLAT THEREOF RECORDED MAY 21, 1926 AS DOCUMENT 213969, IN DUPAGE COUNTY, ILLINOIS.

I, FURTHER CERTIFY THAT THE PROPERTY SHOWN ON THE PLAT HEREON DRAWN IS SITUATED WITHIN THE CORPORATE LIMITS OF THE CITY OF NAPERVILLE, WHICH HAS ADOPTED AN OFFICIAL COMPREHENSIVE PLAN AND IS EXERCISING THE SPECIAL POWERS AUTHORIZED BY THE STATE OF ILLINOIS ACCORDING TO 65 ILCS 5/11-12-6, AS HERETOFORE AND HEREAFTER AMENDED AND THAT SAID SUBDIVISION IS NOT WITHIN A SPECIAL FLOOD HAZARD AREA AS IDENTIFIED BY THE FEDERAL EMERGENCY MANAGEMENT AGENCY MAP NUMBER 17043C0142J, DATED AUGUST 1, 2019.

THIS PLAT HAS BEEN PREPARED BY CIVIL & ENVIRONMENTAL CONSULTANTS, INC., ILLINOIS LICENSED PROFESSIONAL DESIGN FIRM NO. 184.004002, LICENSE EXPIRES APRIL 30, 2023, UNDER MY PERSONAL DIRECTION FOR THE EXCLUSIVE USE OF THE CLIENT NOTED HEREON.

GIVEN UNDER MY HAND AND SEAL THIS _____ DAY OF _____ MONTH, 20____.

ILLINOIS LICENSED PROFESSIONAL LAND SURVEYOR NO. 2992 LICENSE VALID THROUGH NOVEMBER 30, 2024



Civil & Environmental Consultants, Inc. 1230 East Diehl Road, Suite 200 - Naperville, IL 60563 Ph: 630.963.6026 - 877.963.6026 Fax: 630.963.6027 www.cecinc.com

PREPARED FOR: MILL AND BAUER LLC 552 SOUTH WASHINGTON STREET, SUITE 224 NAPERVILLE, ILLINOIS 60540

DRAWN BY: MAJ CHECKED BY: DRM APPROVED BY: JGC DATE: JANUARY 18, 2023 DWG SCALE: 1"=20' PROJECT NO: 326-655.0001

MILL AND BAUER TOWNHOMES PLAT OF SUBDIVISION

DRAWING NO.: SV01 SHEET 2 OF 2