

# PLAT OF SURVEY

PROFESSIONAL LAND SURVEYING, INC.



3080 OGDEN AVENUE SUITE 307

LISLE, ILLINOIS 60532

PHONE: 630-778-1757

PROF. DESIGN FIRM # 184-004196

E-MAIL: info@plslisle.com

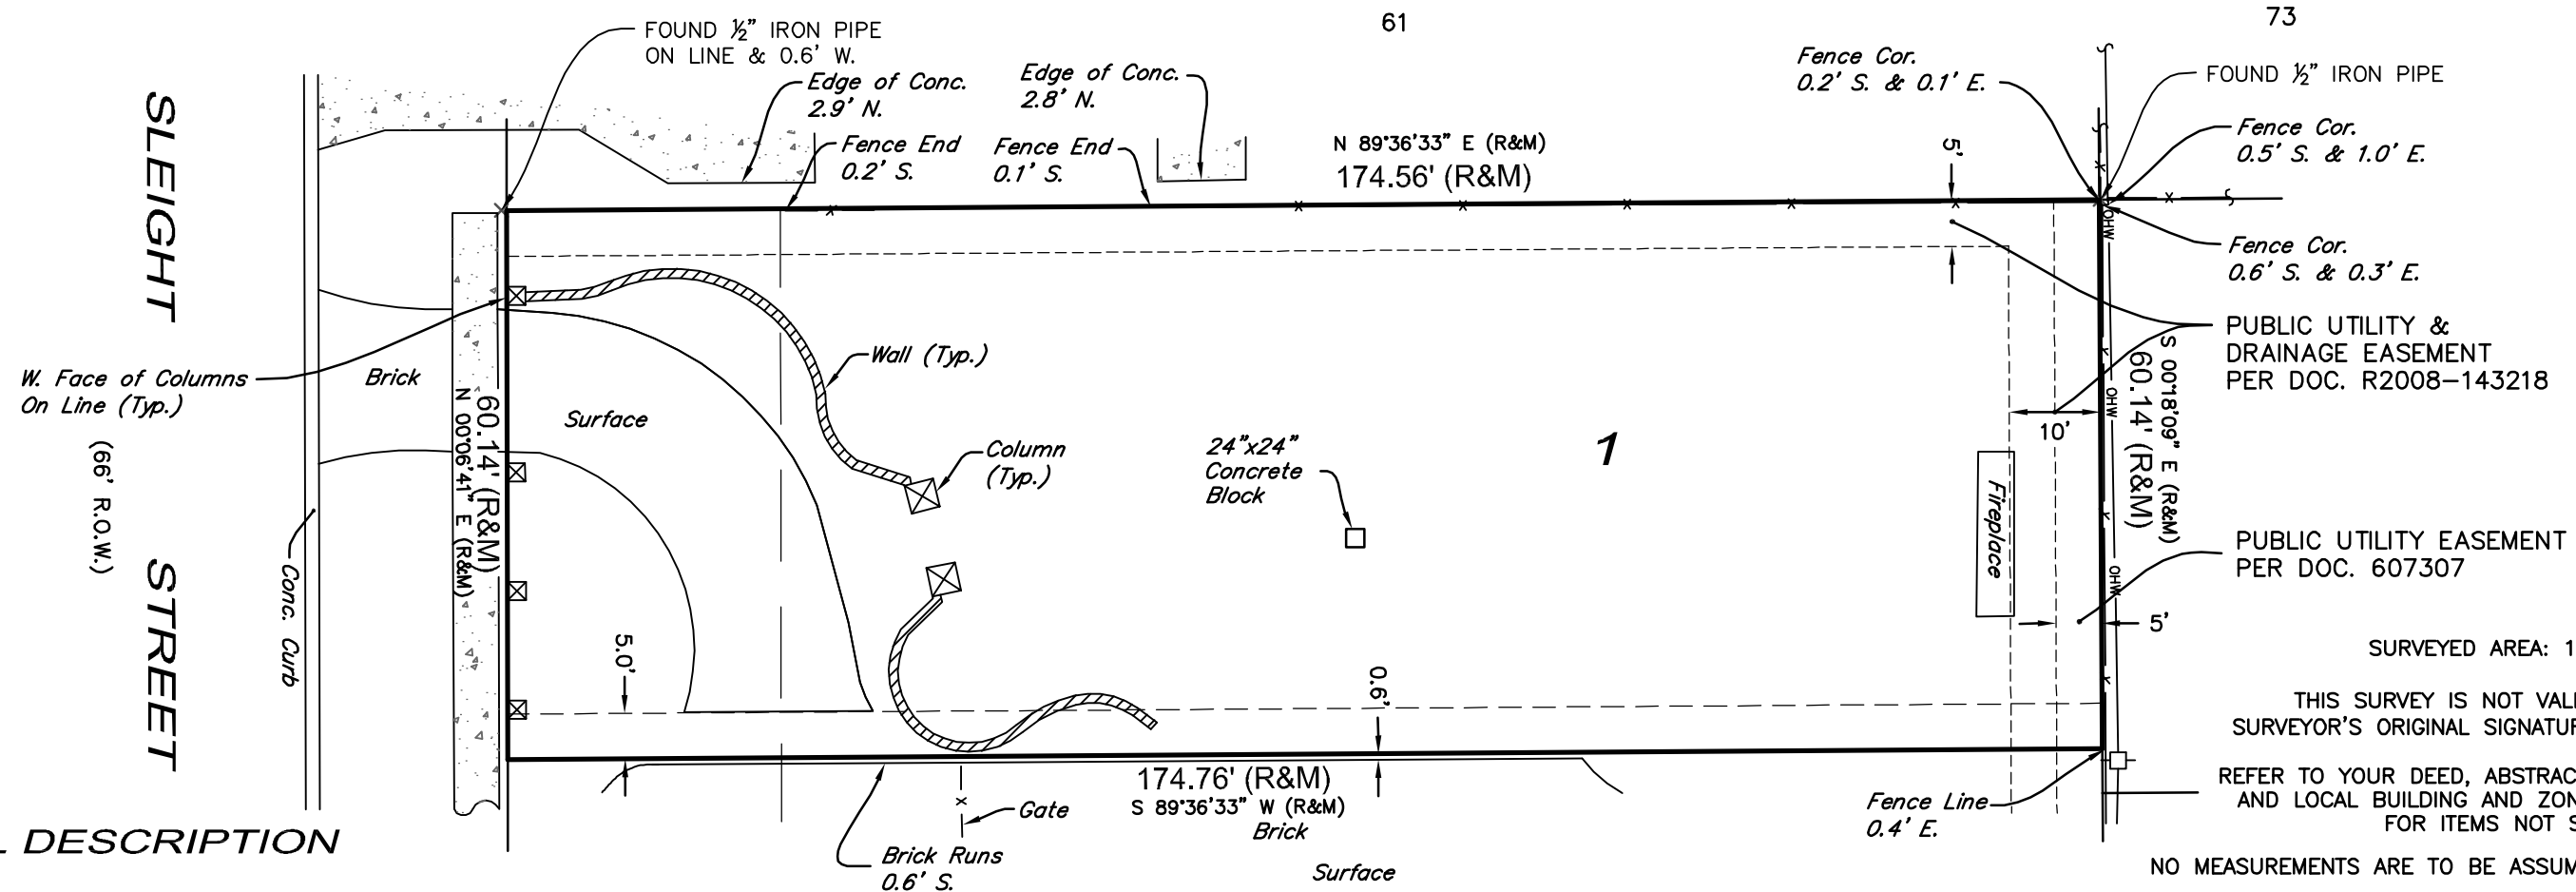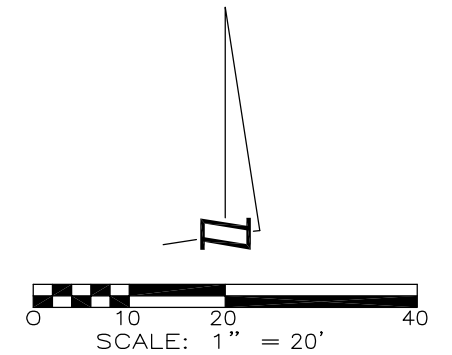

## LEGAL DESCRIPTION

LOT 1 IN WALDRON RESUBDIVISION, BEING A RESUBDIVISION OF PAT OF THE SOUTHWEST 1/4 OF SECTION 7, AND THE NORTH 1/2 OF SECTION 18, TOWNSHIP 38 NORTH, RANGE 10 EAST OF THE THIRD PRINCIPAL MERIDIAN, ACCORDING TO THE PLAT THEREOF RECORDED....., IN DUPAGE COUNTY, ILLINOIS.

PREPARED FOR: WALDRON  
 ADDRESS: 610 N. SLEIGHT STREET NAPERVILLE, IL  
 BOOK & PG: \_\_\_\_\_ DATE: 12-18-20 JOB NO: 2018346  
 DRAWN BY: JRP CHECK BY: \_\_\_\_\_  
 REVISED: \_\_\_\_\_

## SYMBOL LEGEND

- CONCRETE SURFACE
- X-X- - FENCE LINE
- (R) - RECORD DATA
- (M) - MEASURED DATA

SURVEYED AREA: 10,504± SQ. FT.  
 THIS SURVEY IS NOT VALID WITHOUT THE SURVEYOR'S ORIGINAL SIGNATURE IN BLUE INK  
 REFER TO YOUR DEED, ABSTRACT, TITLE POLICY AND LOCAL BUILDING AND ZONING ORDINANCE FOR ITEMS NOT SHOWN HEREON.  
 NO MEASUREMENTS ARE TO BE ASSUMED BY SCALING

STATE OF ILLINOIS )  
 COUNTY OF DUPAGE ) SS

PROFESSIONAL LAND SURVEYING, INC. HEREBY CERTIFIES THAT IT HAS SURVEYED THE TRACT OF LAND ABOVE DESCRIBED, AND THAT THE HEREON DRAWN PLAT IS A CORRECT REPRESENTATION THEREOF.



DATED THIS 16TH DAY OF DECEMBER, 2020.

*JRP*  
 IPLS No. 3483  
 MY LICENSE EXPIRES 11/30/2022

THIS PROFESSIONAL SERVICE CONFORMS TO THE CURRENT ILLINOIS MINIMUM STANDARDS FOR A BOUNDARY SURVEY.