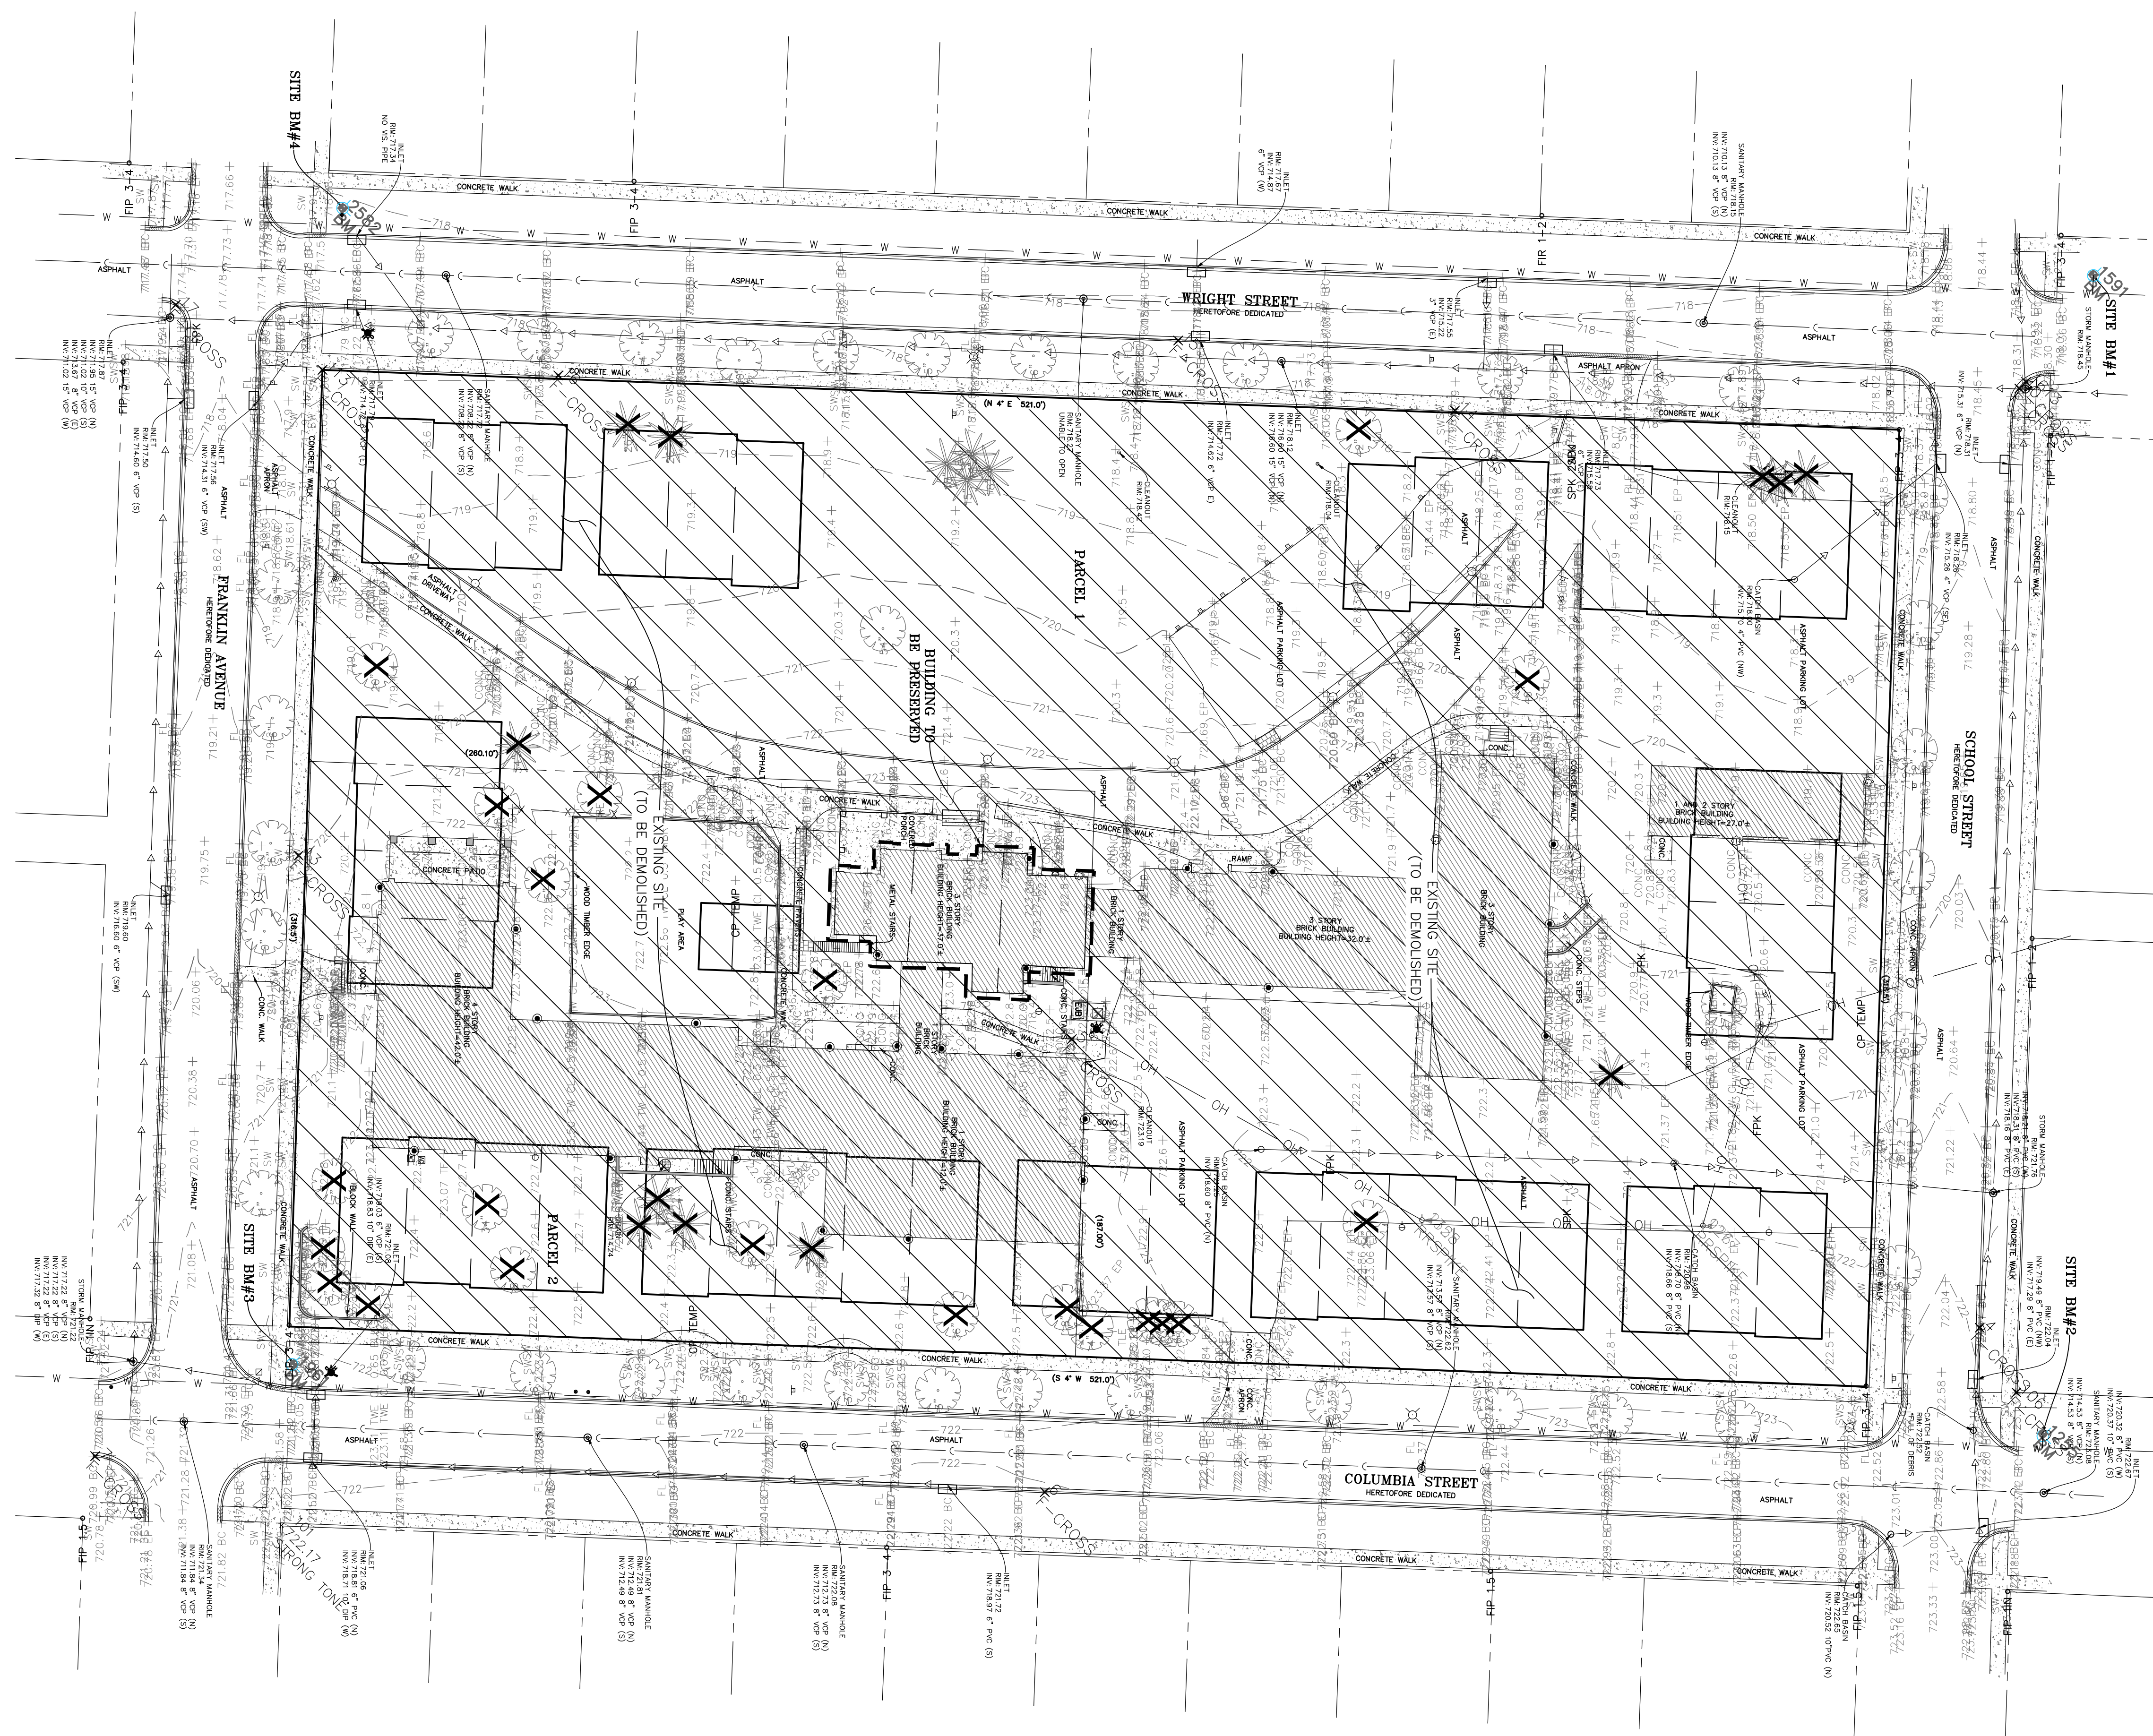


 TREE TO BE REMOVED

DRAWN BY: CNB

CHECKED BY: NAV

APPROVED BY: NAV

3S701 WEST AVENUE, SUITE 150
WARRENVILLE, ILLINOIS 60555
PHONE (630) 393-3060
FAX (630) 393-2152

2416 GALEN DRIVE
CHAMPAIGN, ILLINOIS 61821
PHONE (217) 351-6268
FAX (217) 355-1902

TITLE:

SCALE:	1"=30'
DATE:	08/06/2020
JOB NO:	W20052
SHEET	1 OF 1