



Scale: 1" = 20'-0"


Date: 6/12/17

Drawn: JA


Checked: C. Paul

Sheet: 1 of 1

Revised:

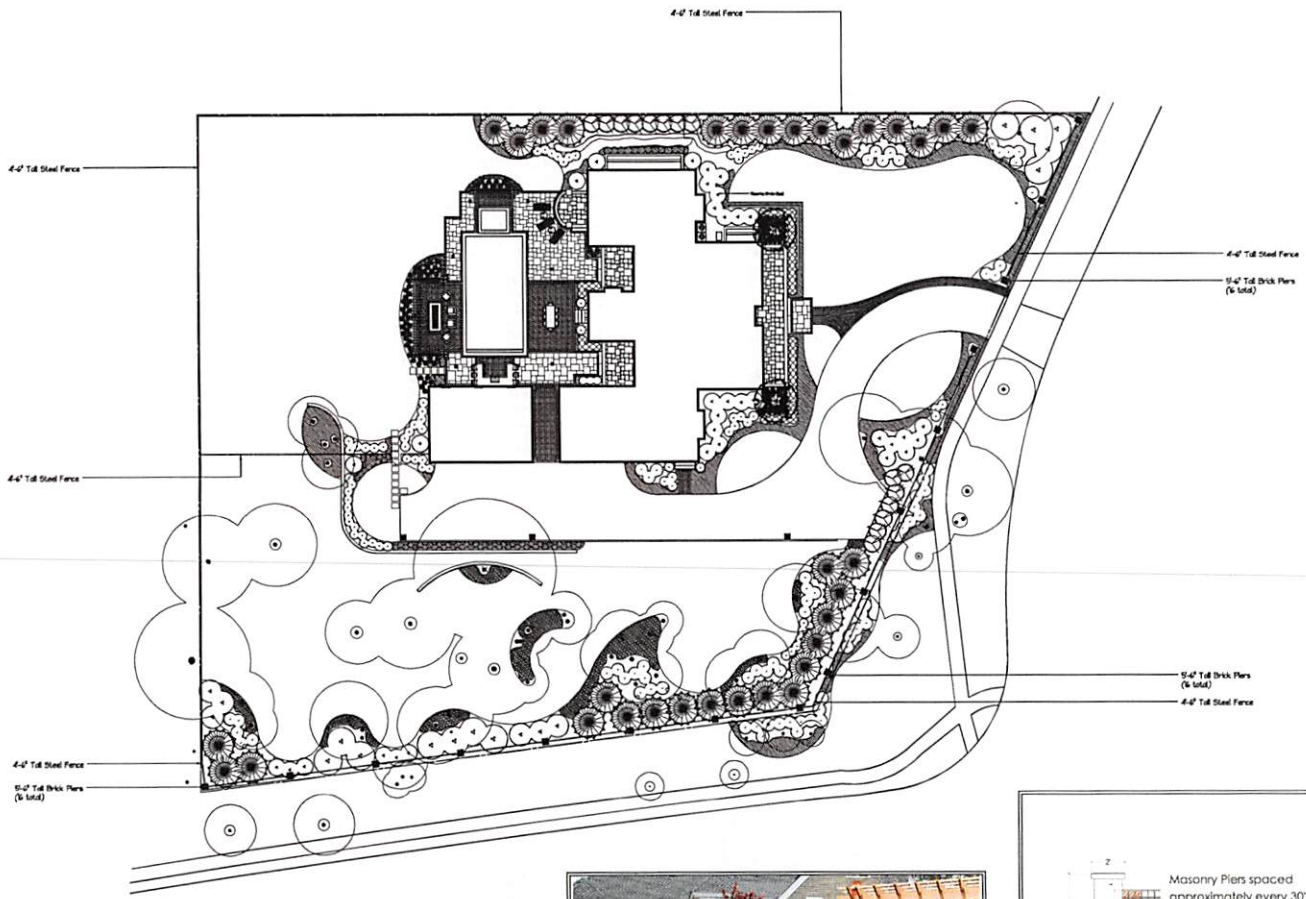

Ameristar Montage Steel Fence

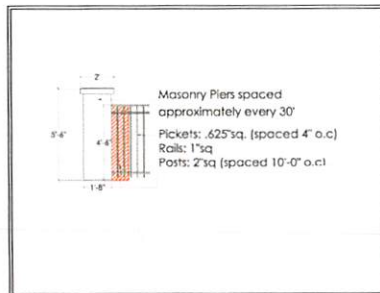

Fence Detail - Not to Scale

GREEN GRASS
landscape architecture & construction
www.greengrasslandscape.com

1571 Warren Avenue
Powers Grove, IL 60098
P. 630.595.1109
F. 630.92.0890