

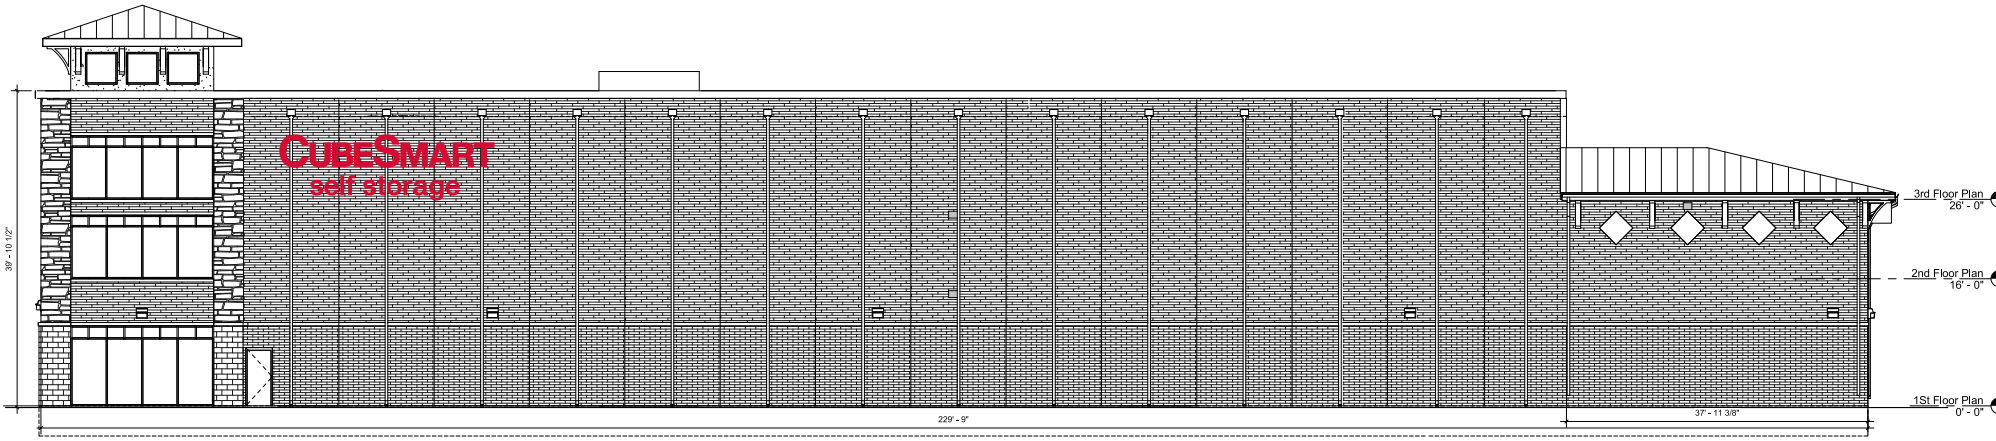


South Elevation - UL Listed Raceway Mounted Channel Letters

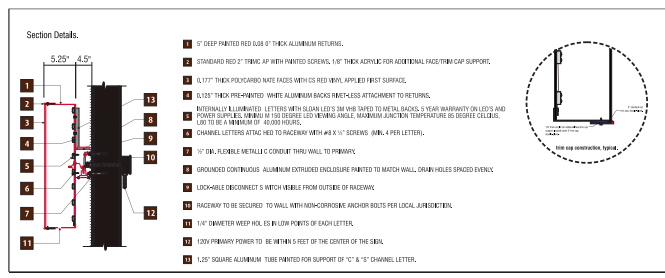

① South Elevation
1/8" = 1'-0"

142.2 sqft

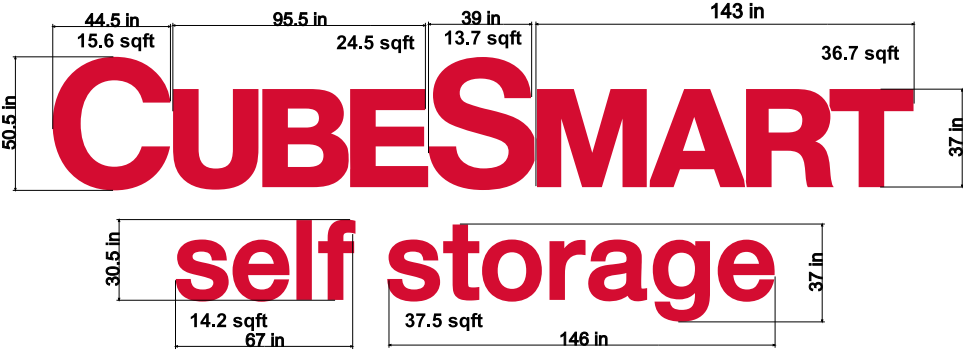

R6