

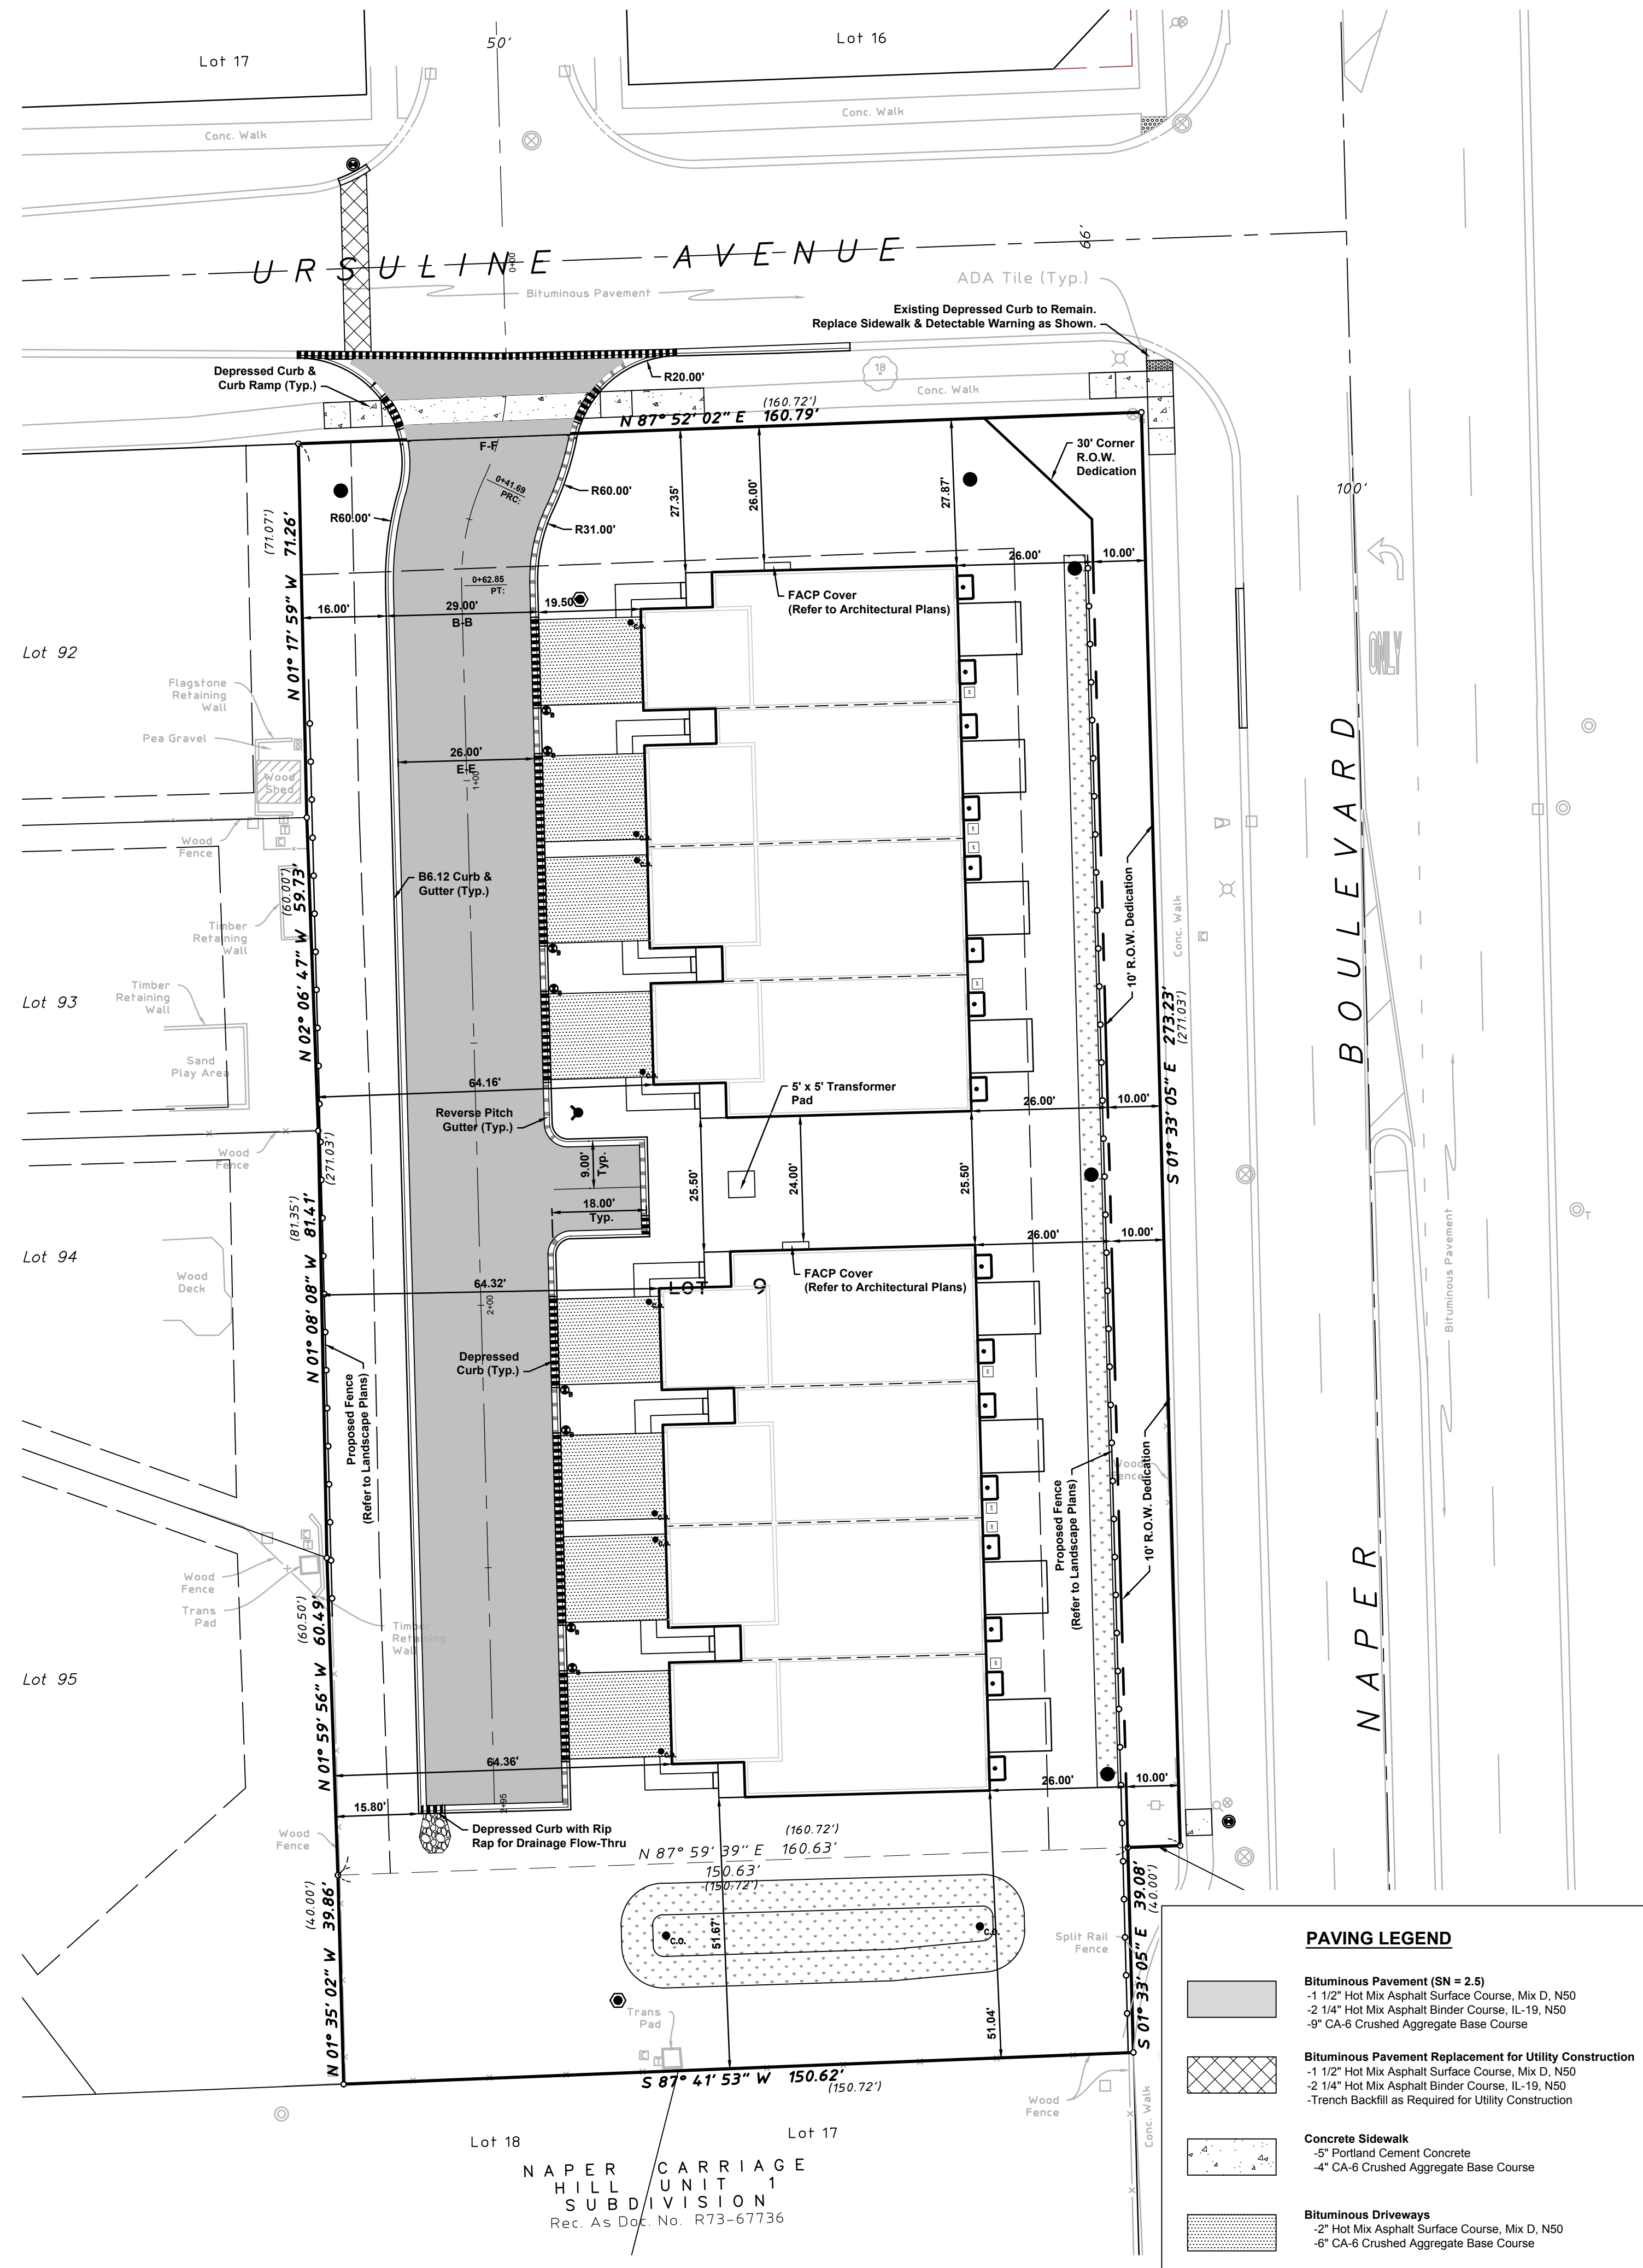


GEOMETRY / PAVING PLAN

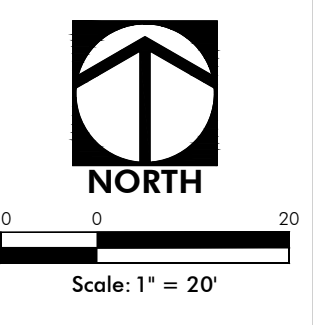

UTILITY PLAN

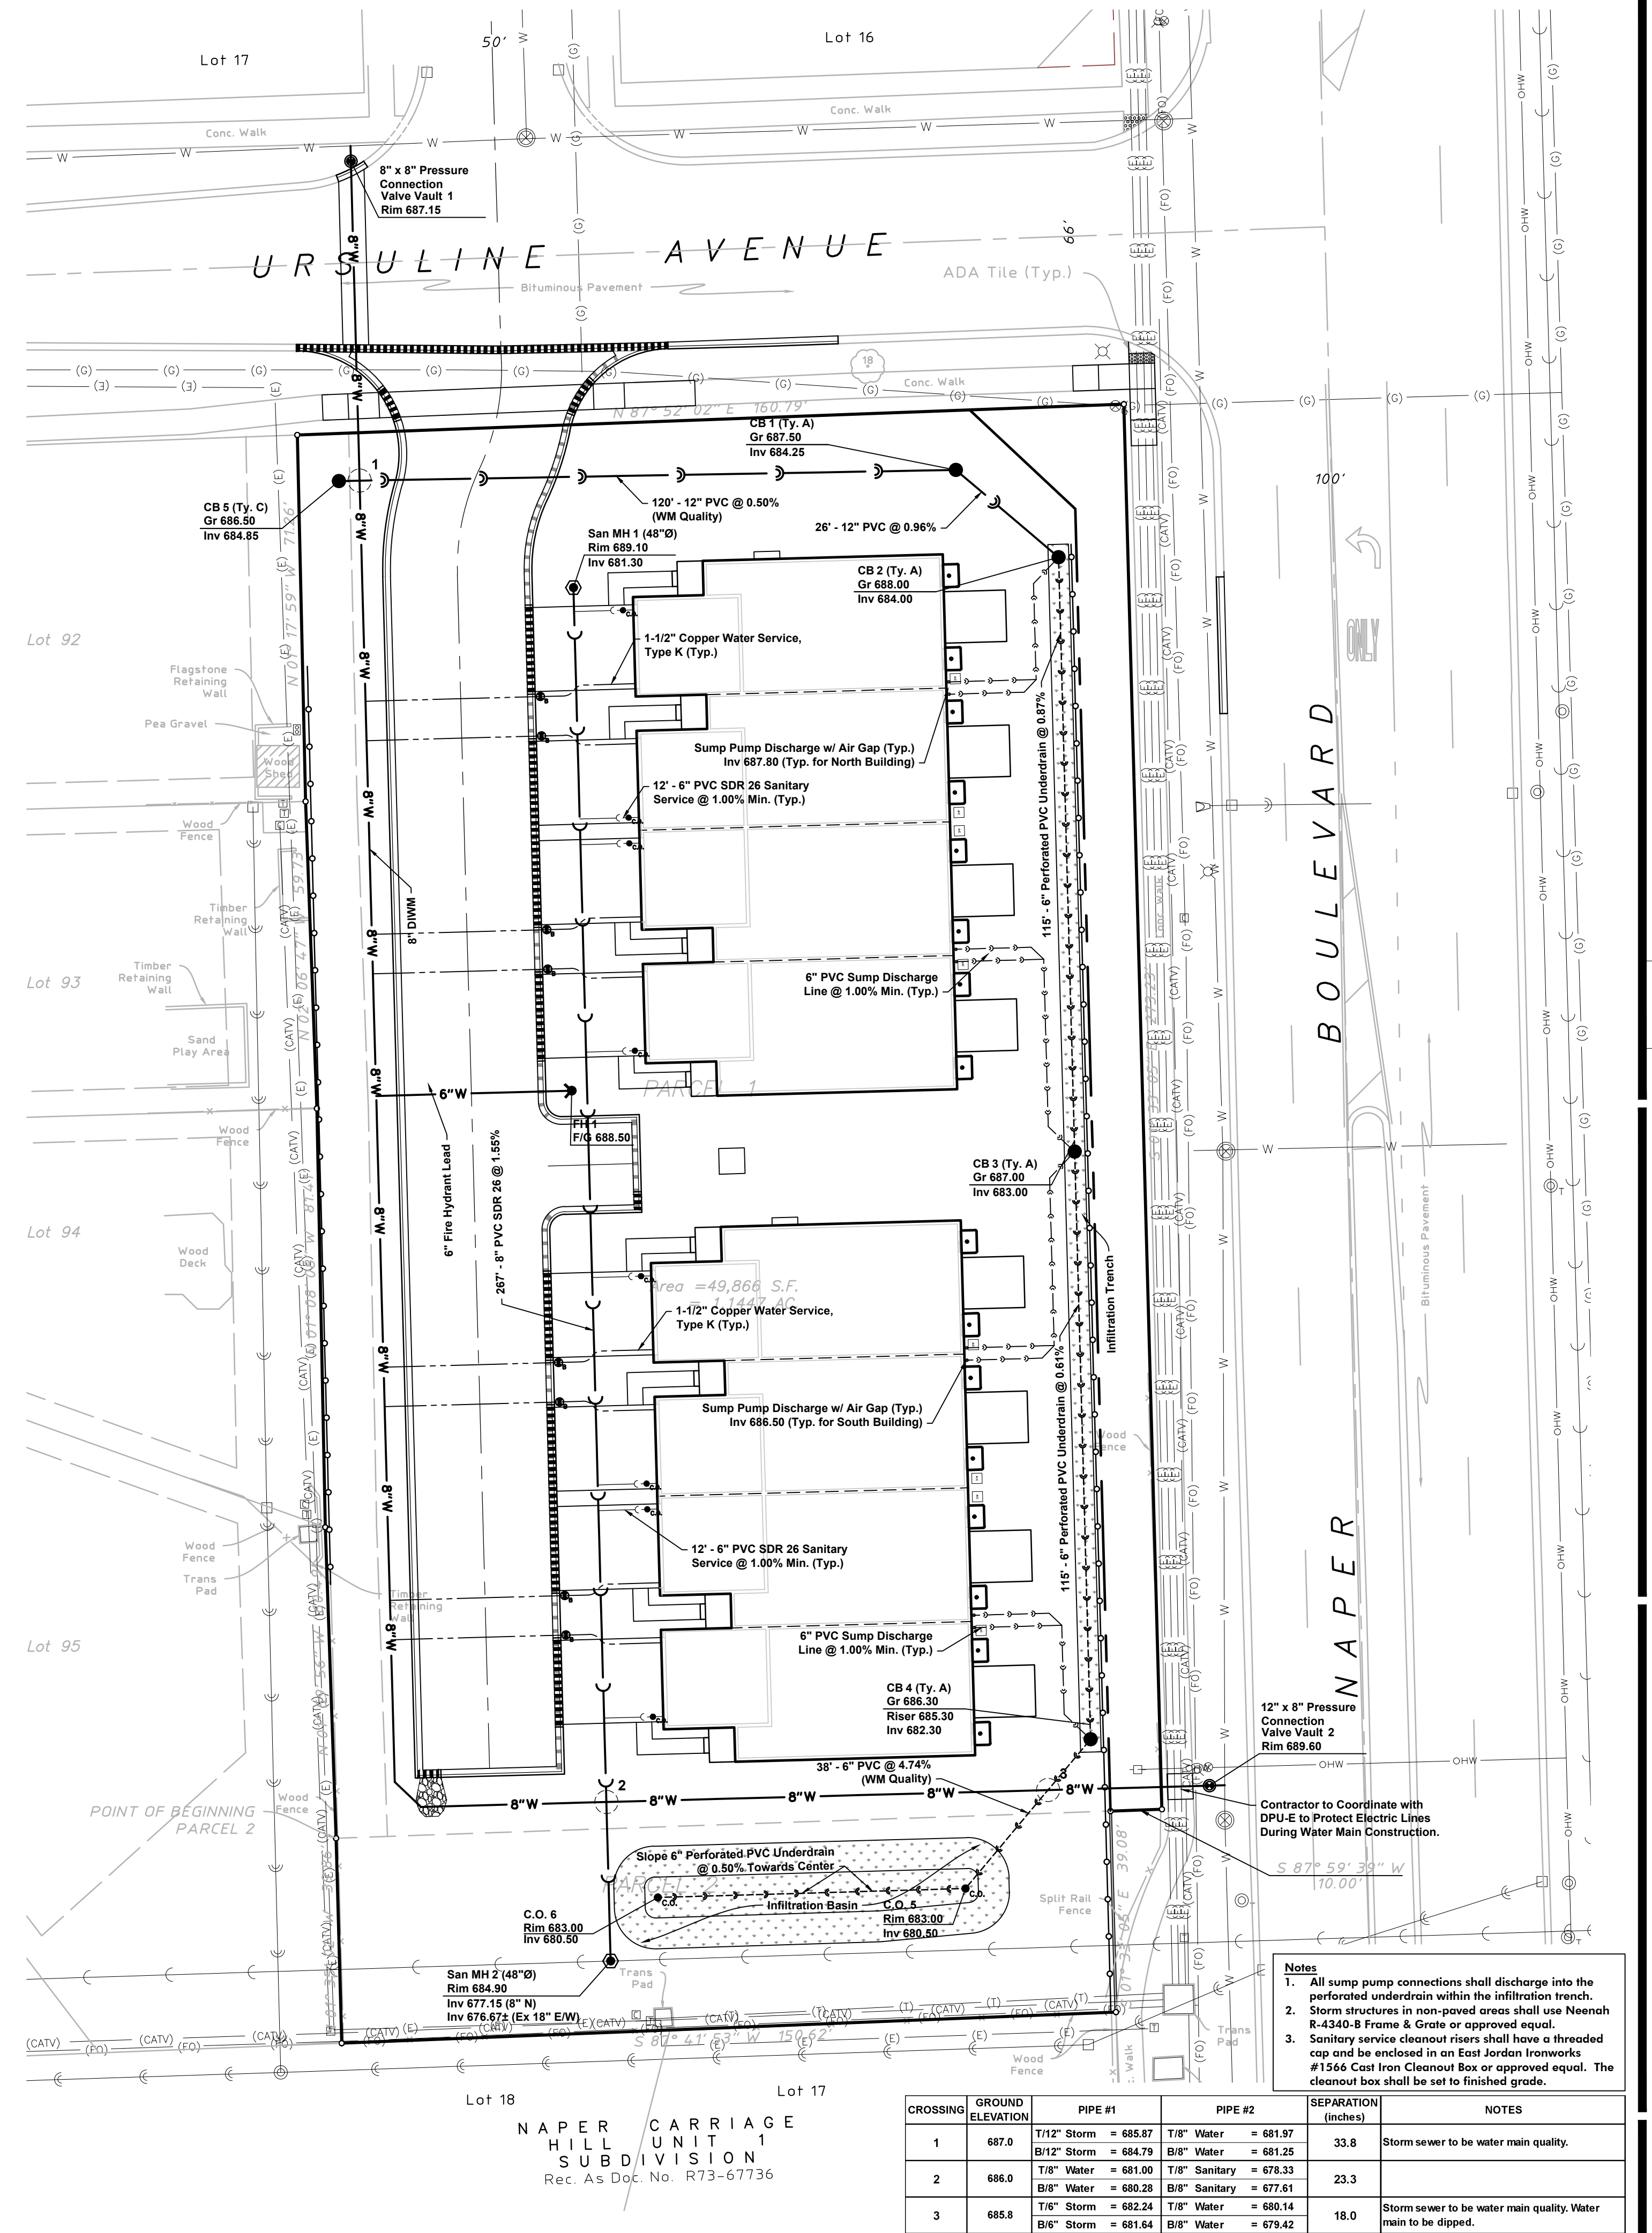

HAEGER ENGINEERING
consulting engineers • land surveyors
100 East State Parkway, Schaumburg, IL 60173 • Tel: 847.394.6600 Fax: 847.394.6498
Illinois Professional Design Firm License No. 184-003143
www.haegerengineering.com

GEOMETRY / PAVING / UTILITY PLAN
AUBURN MANOR SITE IMPROVEMENT PLANS
NAPERVILLE, IL

Project Manager: M.L.A.
Engineer: P.A.C.
Date: 09/07/2017
Project No. 17-104
Sheet **C4.0** / C7