


2200 CABOT DRIVE
SUITE 325
LISLE, IL 60532
P: 630.598.0007
WWW.CAGECIVIL.COM

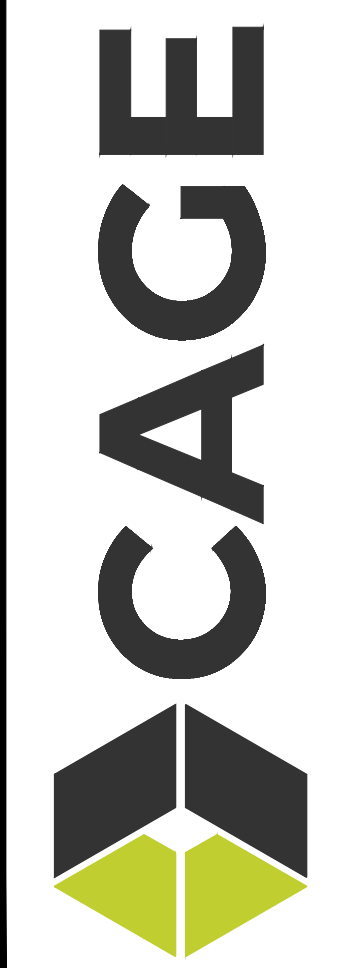

REVISIONS

THIS PERSON AND THESE DRAWINGS ARE THE PROPERTY OF CAGE ENGINEERING, INC. NO PART OF THIS WORK MAY BE REPRODUCED WITHOUT PRIOR WRITTEN PERMISSION FROM CAGE ENGINEERING, INC.

M/I HOMES OF CHICAGO, LLC
BENTON+MAIN
109 W. BENTON AVENUE
NAPERVILLE, ILLINOIS

PROJ NO: 250090
ENG: RAK
DATE: 09/18/2025

SHEET TITLE
**SITE
DIMENSIONAL
& PAVING
PLAN**


SHEET NUMBER
C2.0
4 OF 15

PAVING LEGEND

- STANDARD DUTY ASPHALT PAVEMENT
- CONCRETE PAVEMENT
- PERMEABLE PAVERS
- CONCRETE SIDEWALK
- DEPRESSED CURB
- M3.12 CURB & GUTTER
- PROPOSED BUILDING

SITE SUMMARY

PROPOSED UNITS:	11
PROPOSED PARKING:	
STANDARD STALLS:	6
ADA STALLS:	0
TOTAL:	6

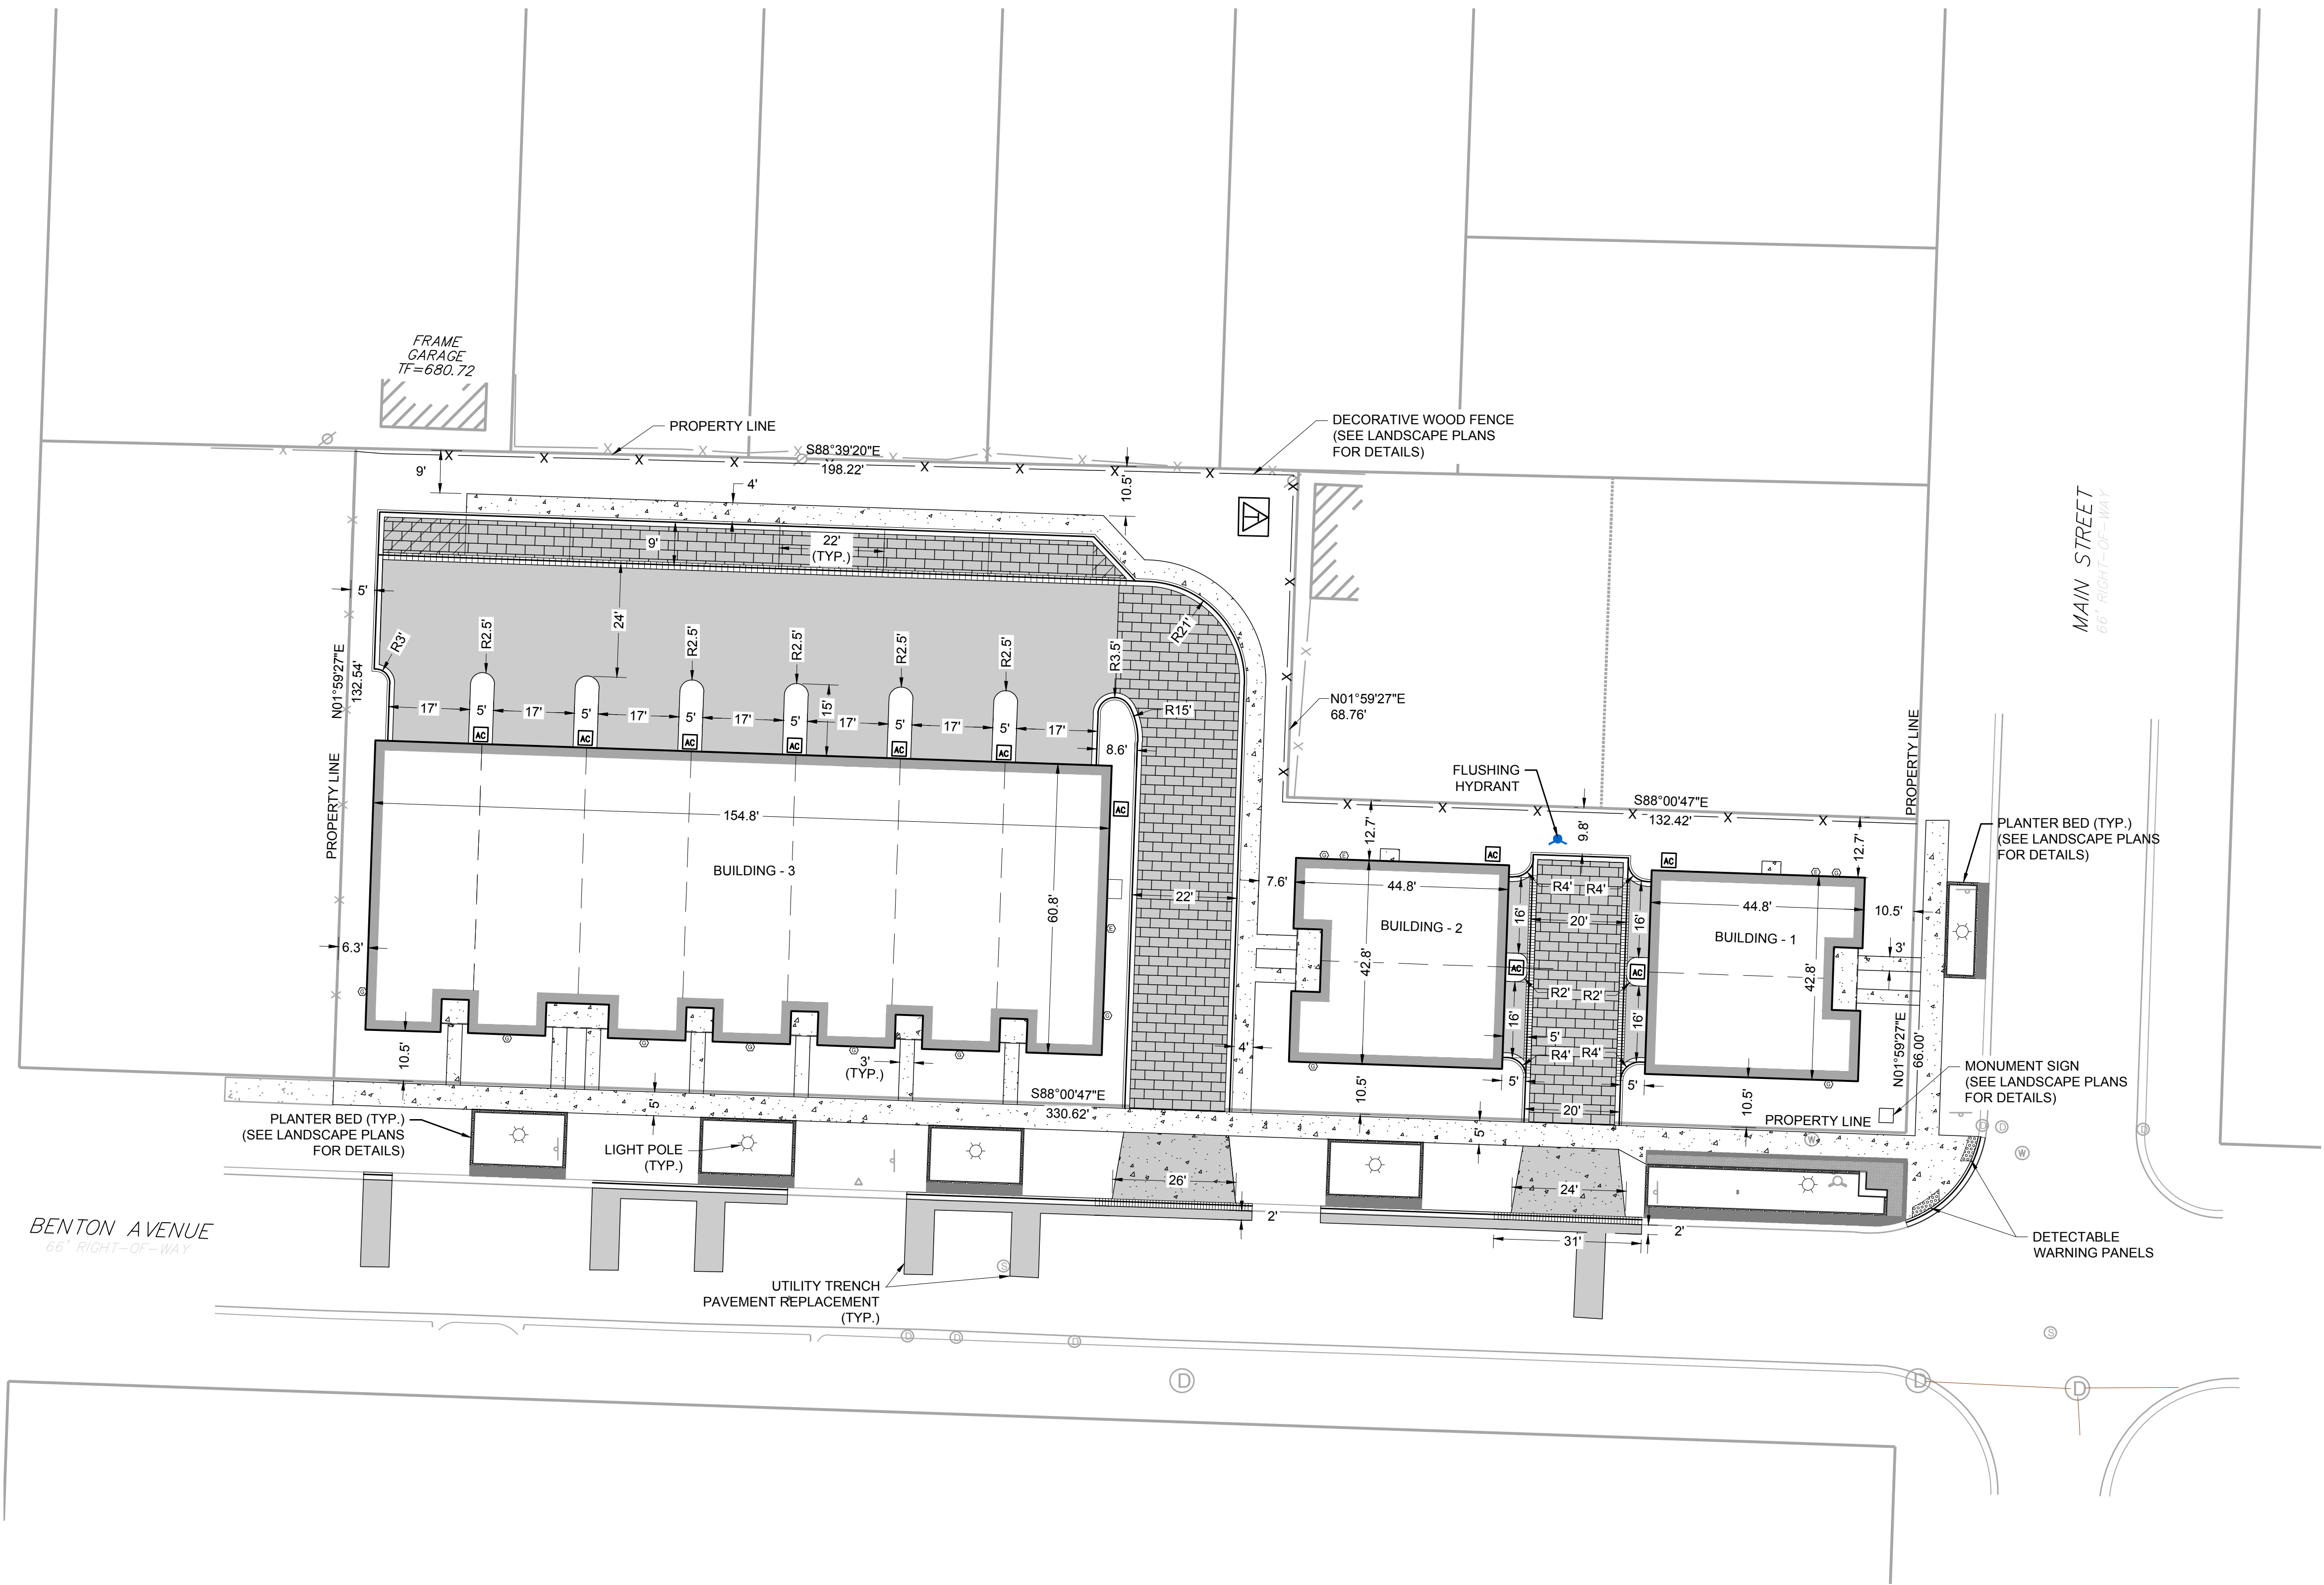

JULIE
CALL BEFORE
YOU DIG
811

0 20' 40'
1" = 20' (HORIZONTAL)

