


Cross - Section 3+00.00

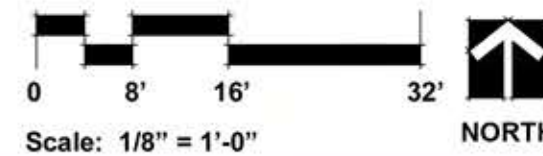


NAPERVILLE RIVERWALK
 SOUTH EXTENSION
 NAPERVILLE, ILLINOIS

09/24/2024


ENGINEERING RESOURCE ASSOCIATES
 35701 WEST AVENUE, SUITE 150
 WARRENVILLE, ILLINOIS 60555
 PHONE (630) 393-3060
 FAX (630) 393-2152
 www.eraconsultants.com



GARY R. WEBER ASSOCIATES, INC.
 LAND PLANNING
 ECOLOGICAL CONSULTING
 LANDSCAPE ARCHITECTURE
 WWW.GRWAINC.COM

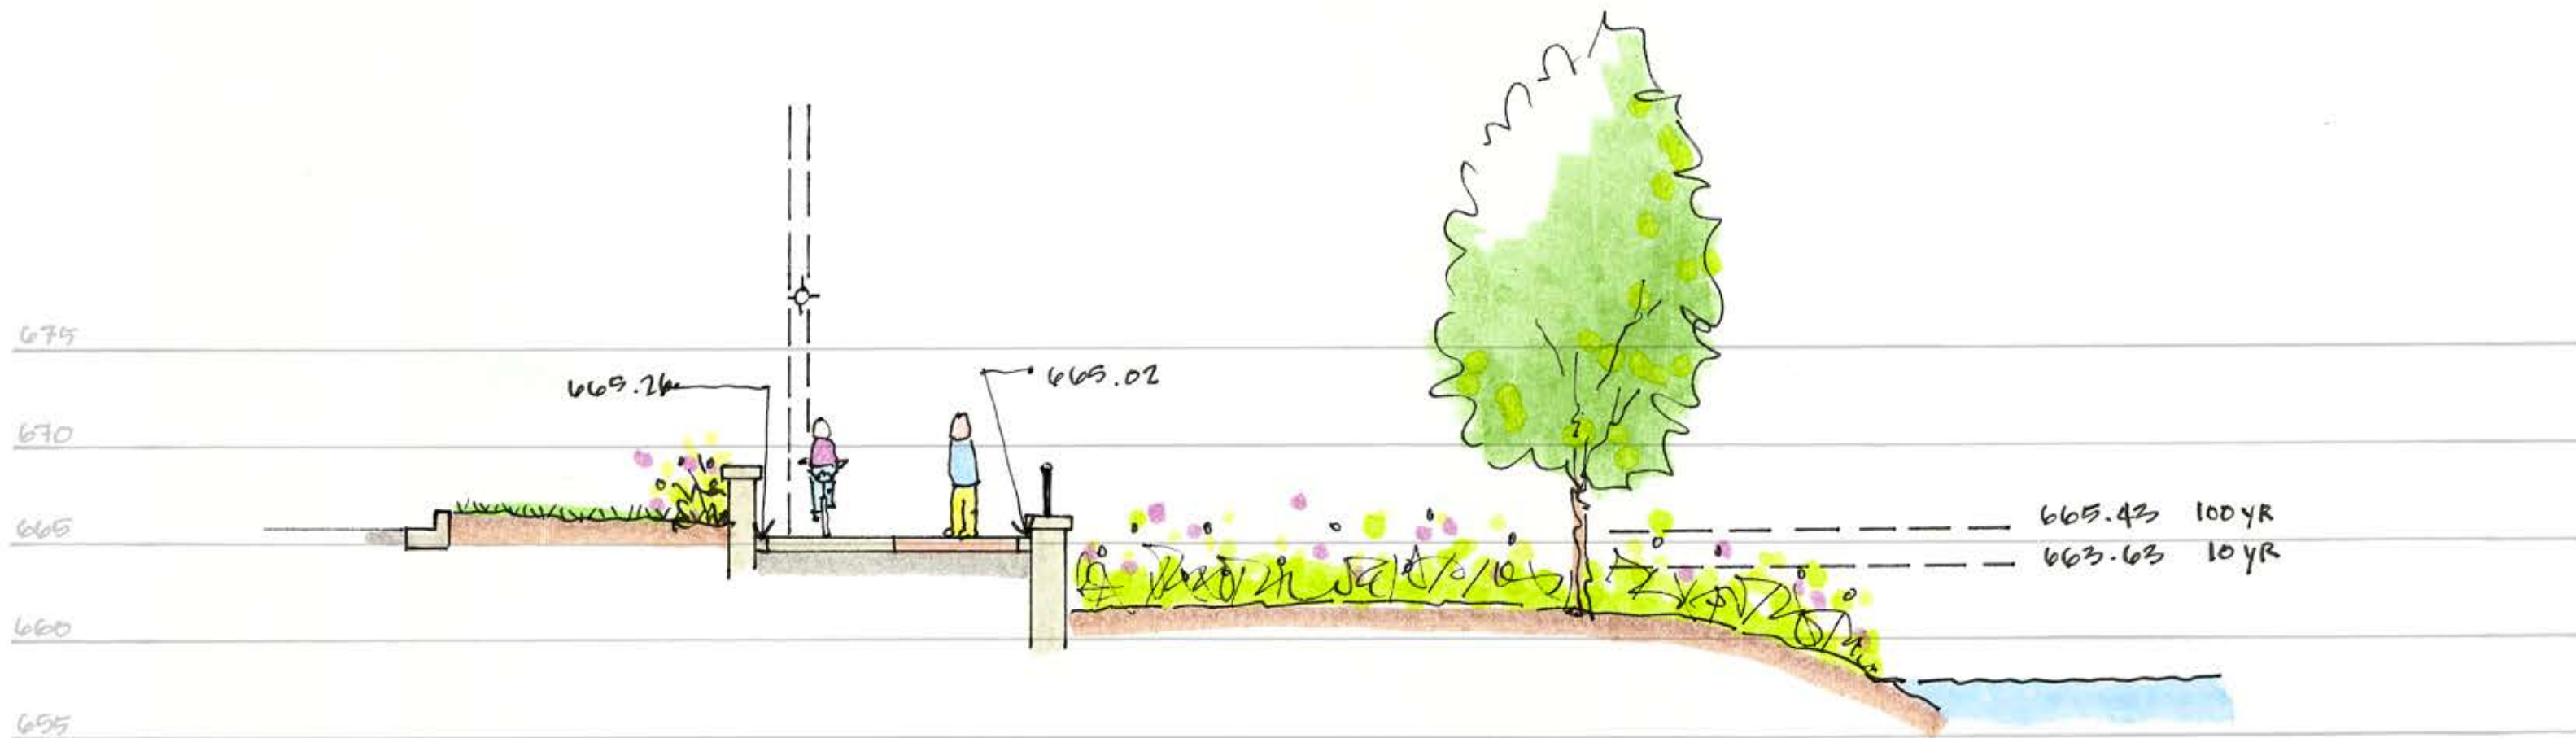

Cross - Section 4+50.00

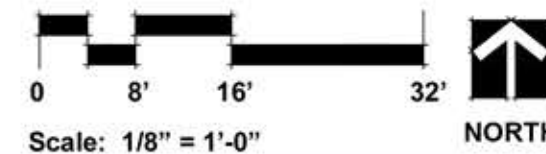


NAPERVILLE RIVERWALK
 SOUTH EXTENSION
 NAPERVILLE, ILLINOIS


09/24/2024



**GARY R. WEBER
 ASSOCIATES, INC.**
 LAND PLANNING
 ECOLOGICAL CONSULTING
 LANDSCAPE ARCHITECTURE
 WWW.GRWAINC.COM

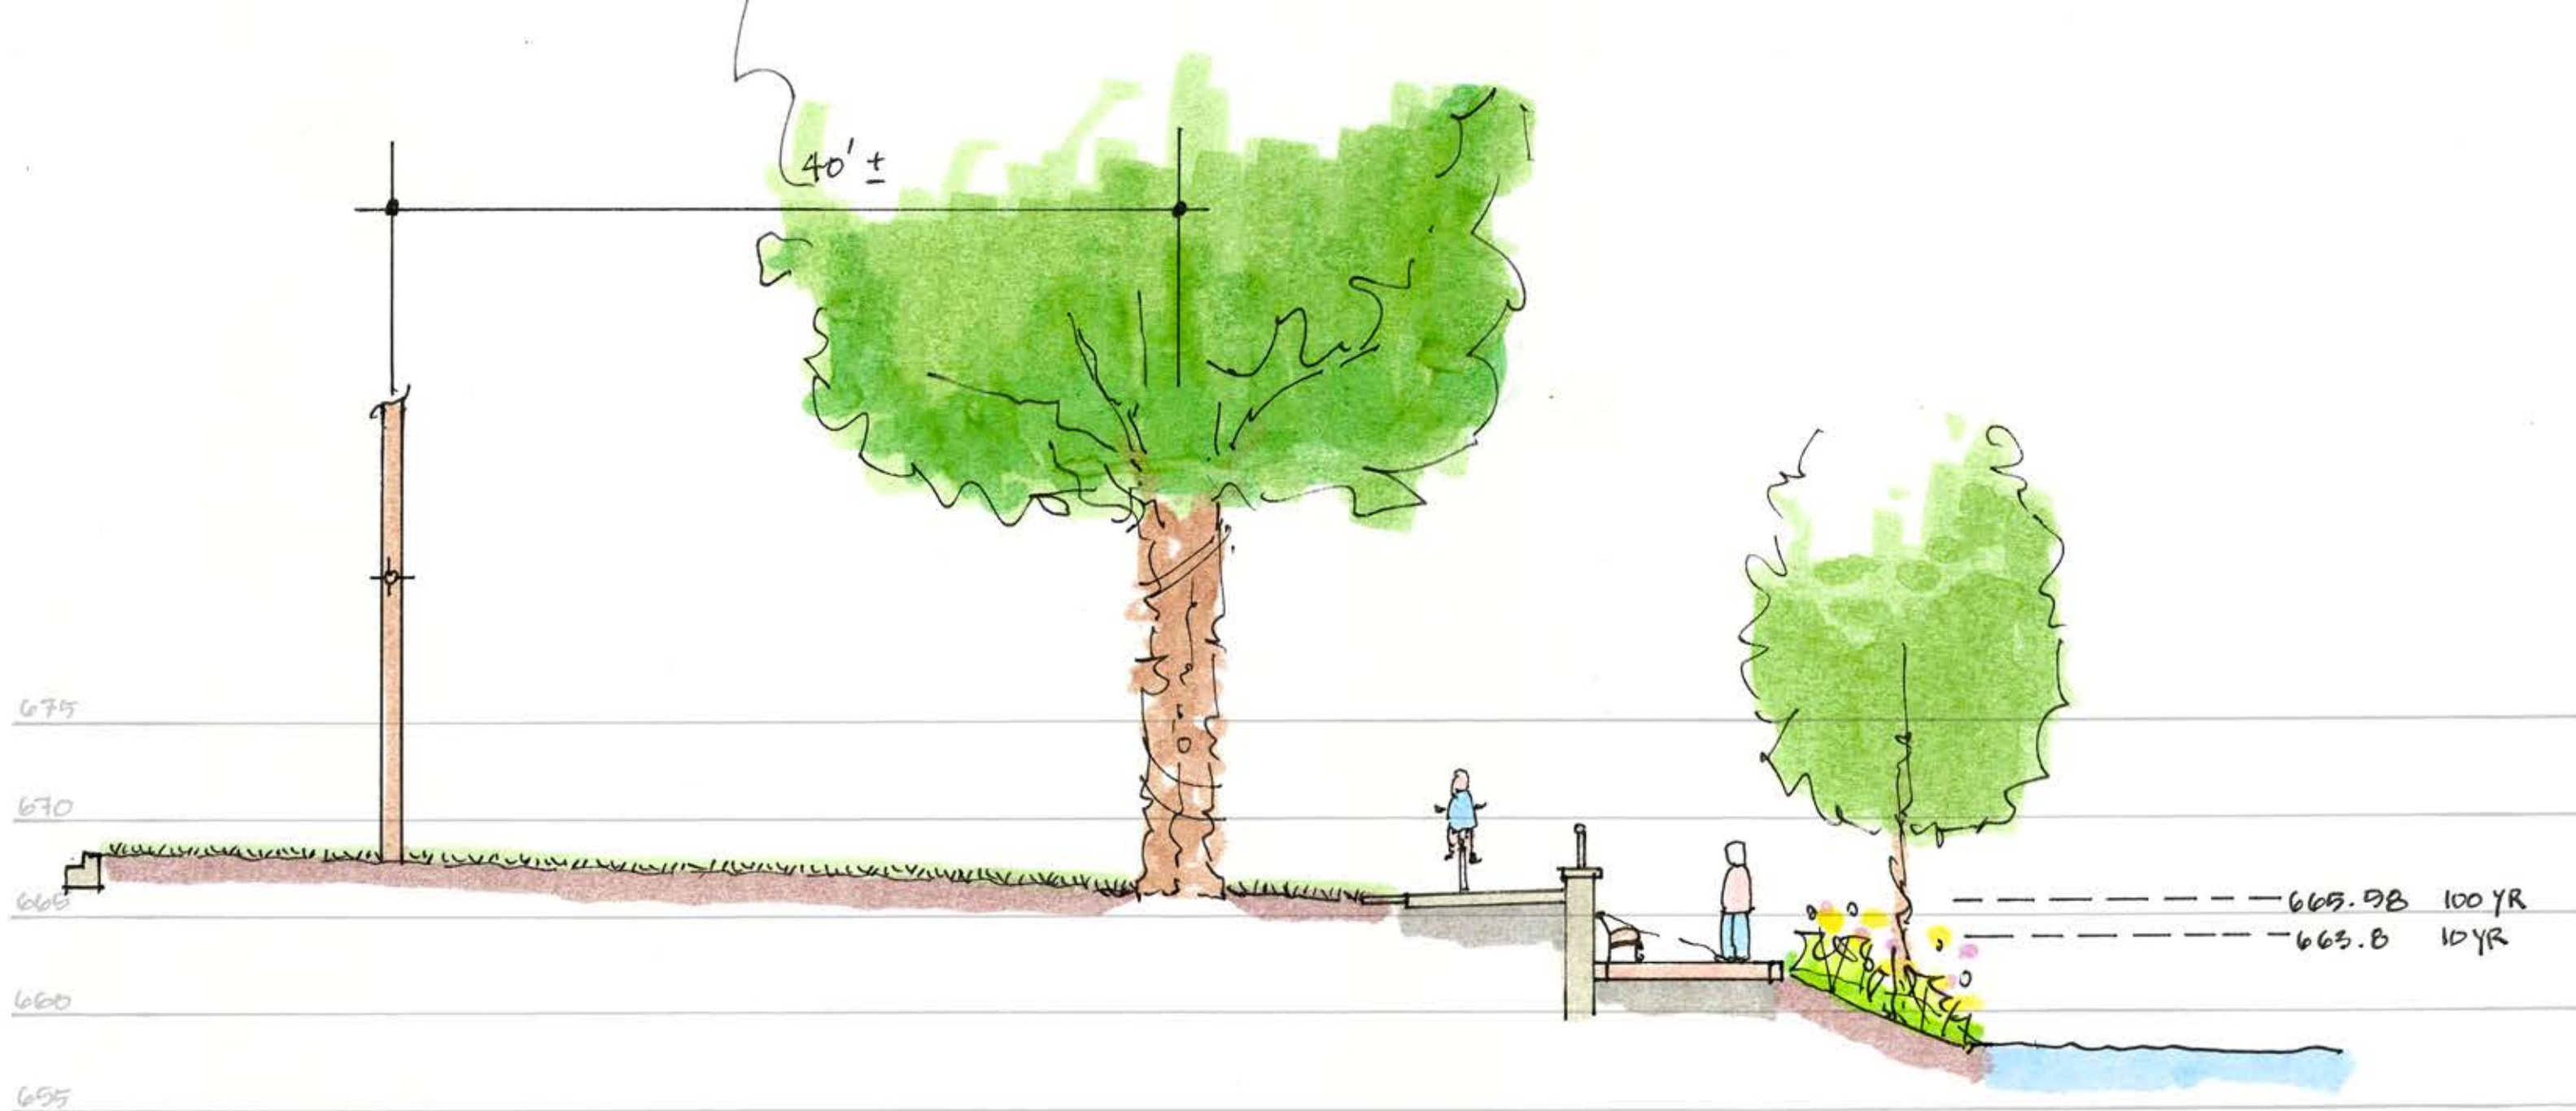

Cross - Section 6+00.00

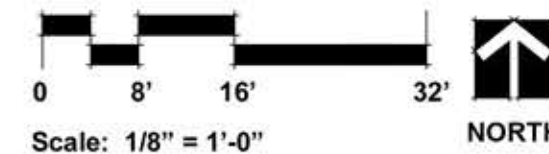


NAPERVILLE RIVERWALK
 SOUTH EXTENSION
 NAPERVILLE, ILLINOIS


09/24/2024



**GARY R. WEBER
 ASSOCIATES, INC.**
 LAND PLANNING
 ECOLOGICAL CONSULTING
 LANDSCAPE ARCHITECTURE
 WWW.GRWAINC.COM

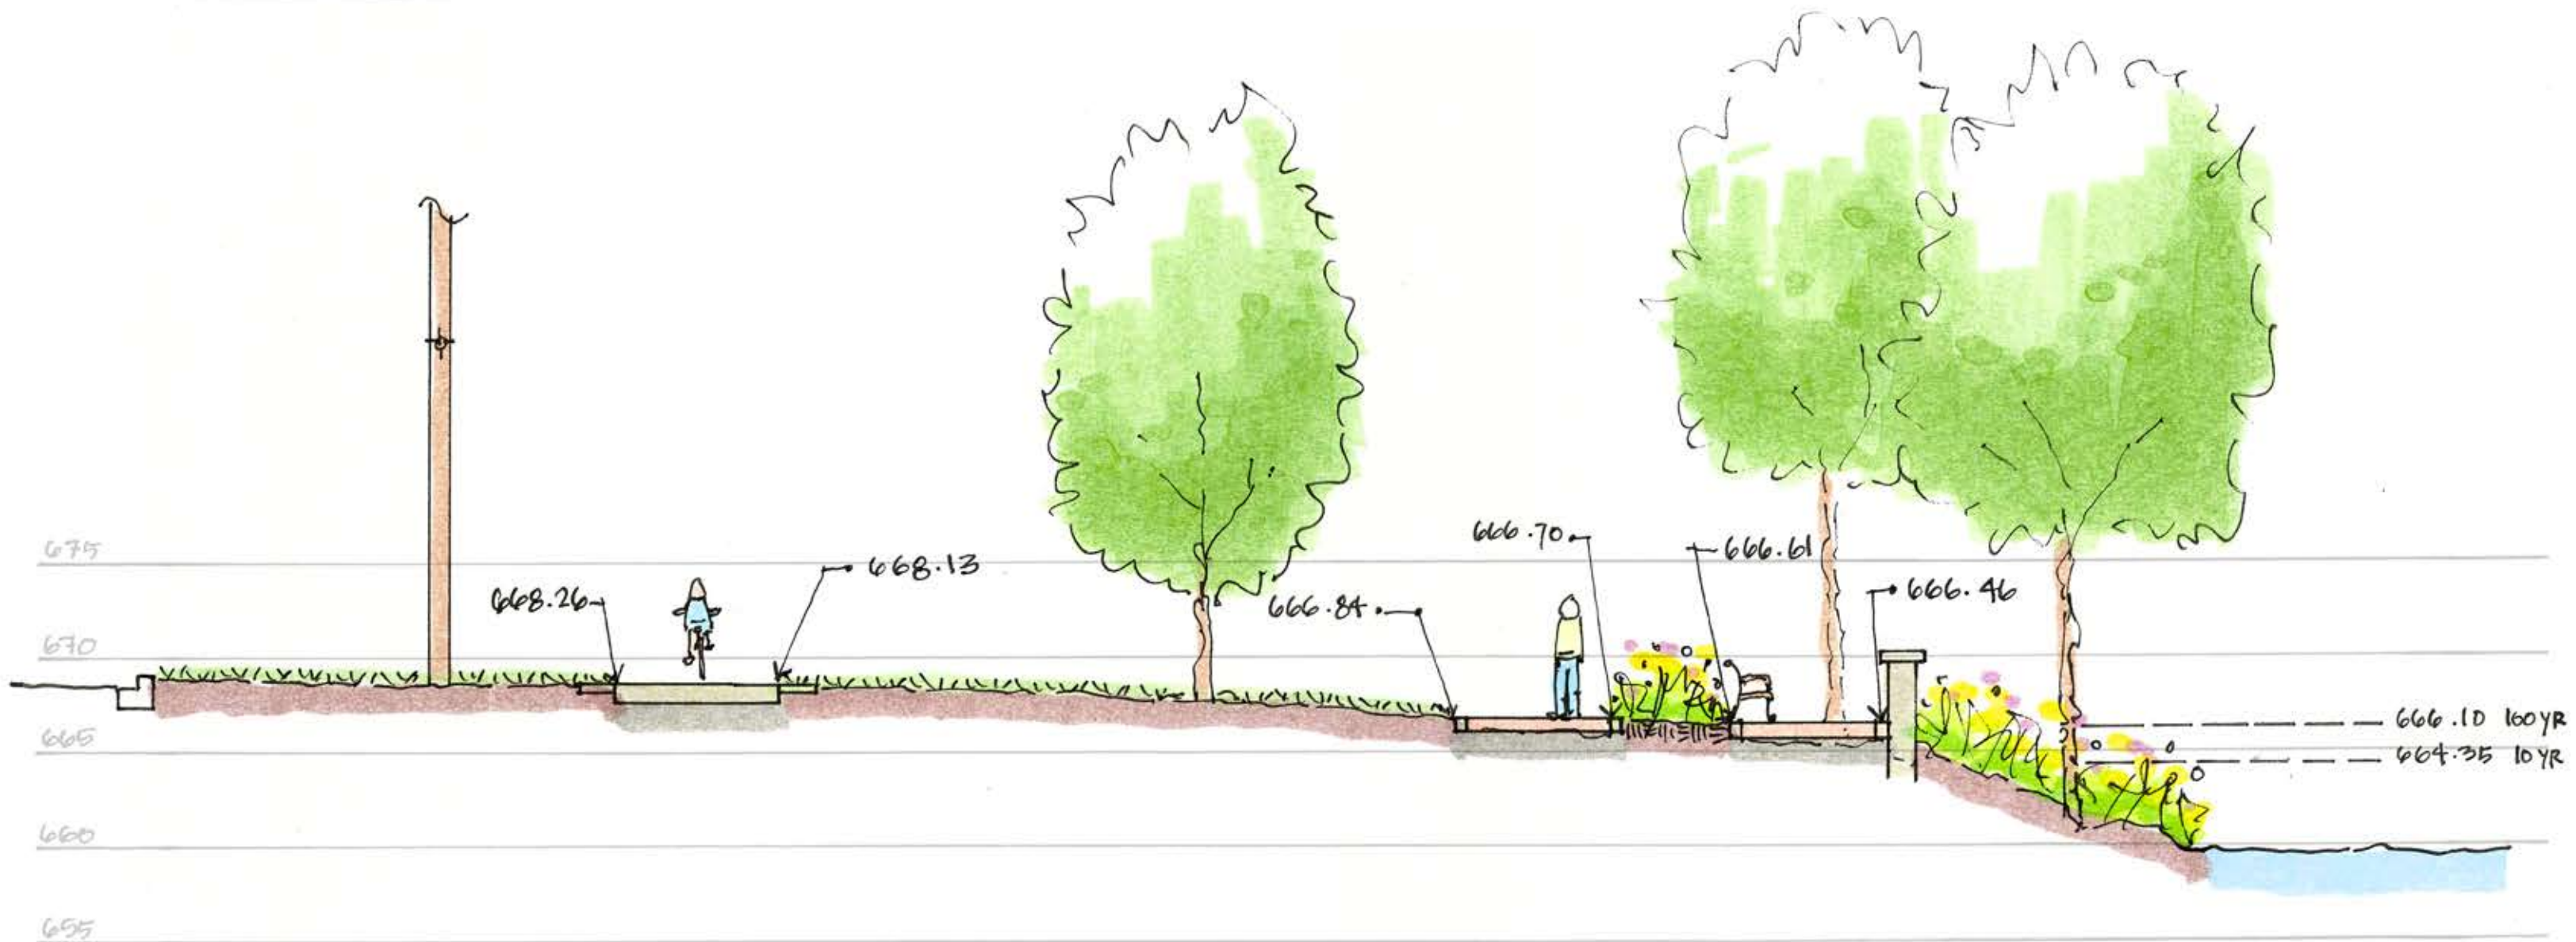

Cross - Section 8+00.00

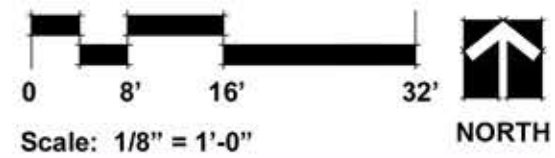


NAPERVILLE RIVERWALK
 SOUTH EXTENSION
 NAPERVILLE, ILLINOIS

09/24/2024


ENGINEERING RESOURCE ASSOCIATES
 35701 WEST AVENUE, SUITE 150
 WARRENVILLE, ILLINOIS 60555
 PHONE (630) 393-3060
 FAX (630) 393-2152
 www.eraconsultants.com



GARY R. WEBER ASSOCIATES, INC.
 LAND PLANNING
 ECOLOGICAL CONSULTING
 LANDSCAPE ARCHITECTURE
 WWW.GRWAINC.COM

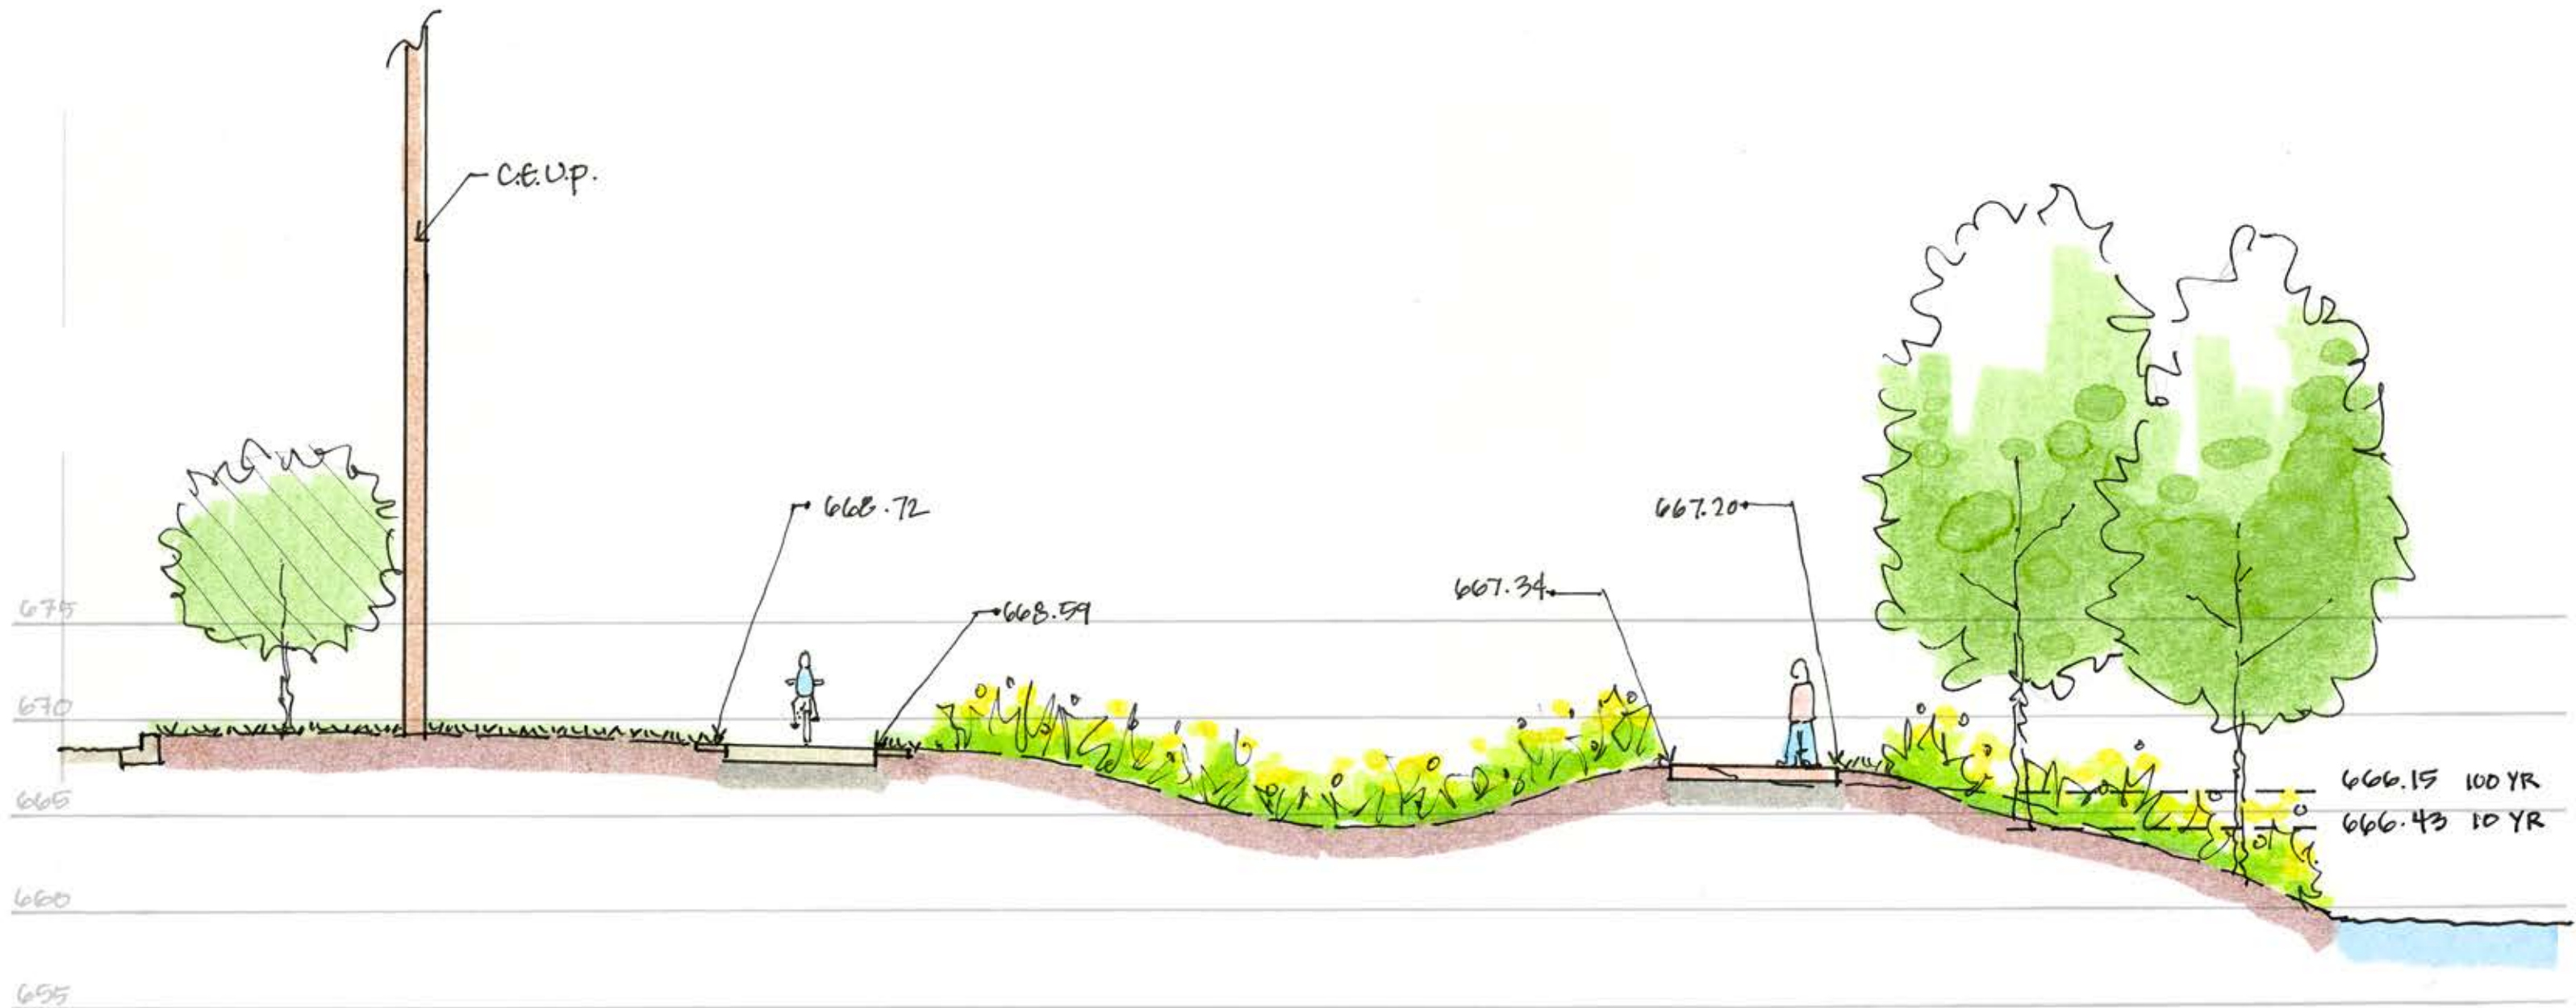

Cross - Section 8+50.00

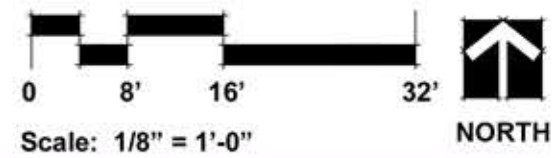

NAPERVILLE RIVERWALK
 SOUTH EXTENSION
 NAPERVILLE, ILLINOIS

09/24/2024


ENGINEERING RESOURCE ASSOCIATES
 35701 WEST AVENUE, SUITE 150
 WARRENVILLE, ILLINOIS 60555
 PHONE (630) 393-3060
 FAX (630) 393-2152
 www.eraconsultants.com



GARY R. WEBER ASSOCIATES, INC.
 LAND PLANNING
 ECOLOGICAL CONSULTING
 LANDSCAPE ARCHITECTURE
 WWW.GRWAINC.COM



Cross - Section 11+00.00

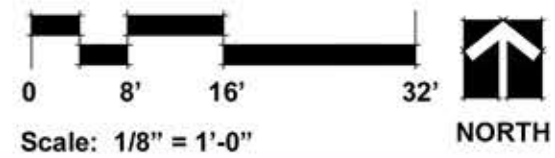


NAPERVILLE RIVERWALK
 SOUTH EXTENSION
 NAPERVILLE, ILLINOIS

09/24/2024


ENGINEERING RESOURCE ASSOCIATES
 35701 WEST AVENUE, SUITE 150
 WARRENVILLE, ILLINOIS 60555
 PHONE (630) 393-3060
 FAX (630) 393-2152
 www.eraconsultants.com



GARY R. WEBER ASSOCIATES, INC.
 LAND PLANNING
 ECOLOGICAL CONSULTING
 LANDSCAPE ARCHITECTURE
 WWW.GRWAINC.COM

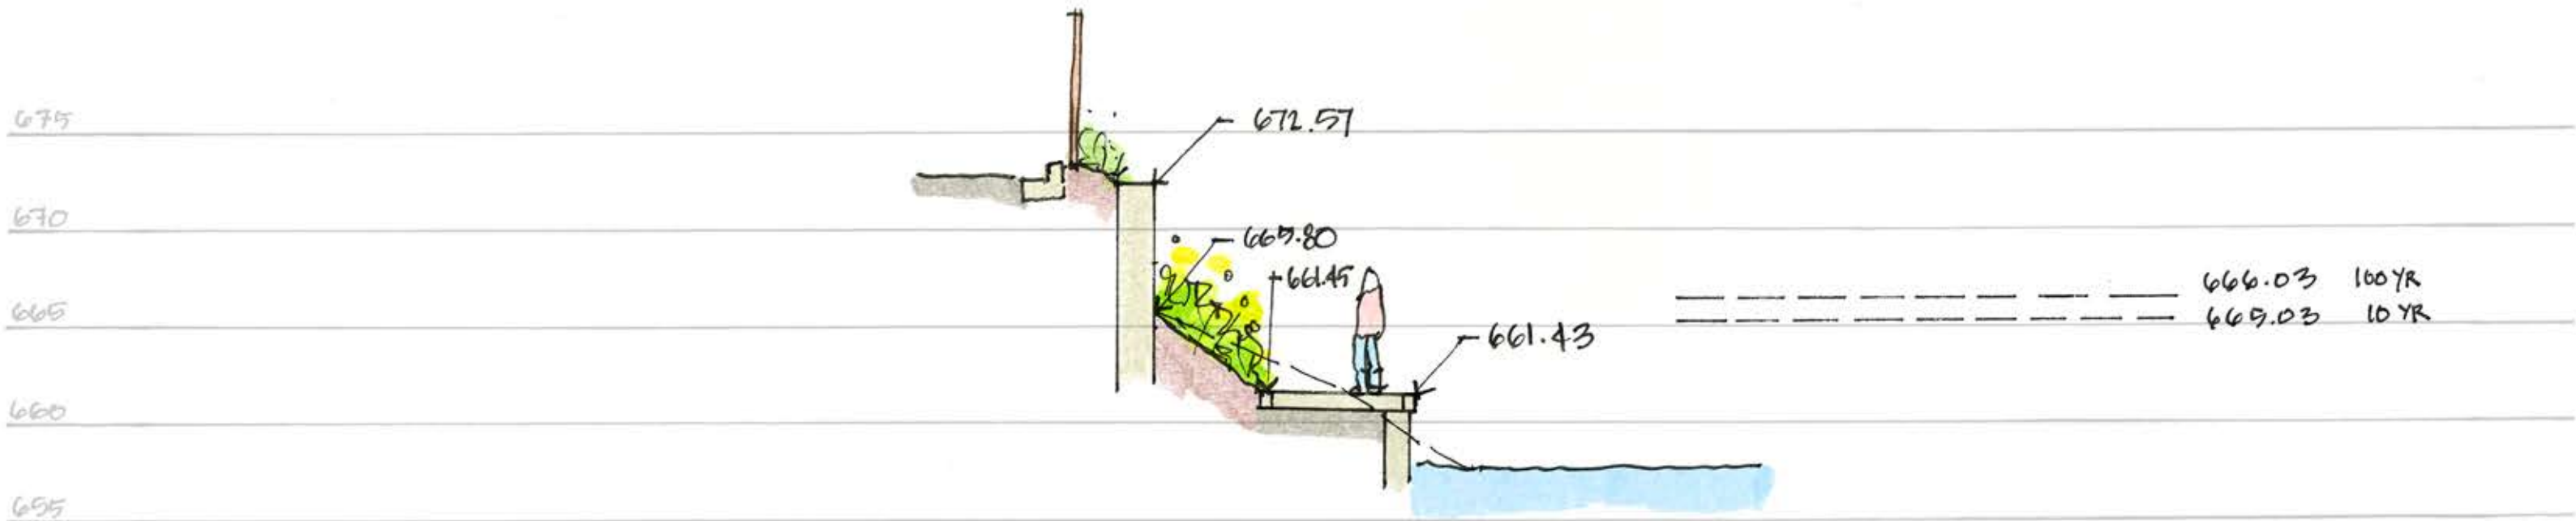

Cross - Section 11+99.00

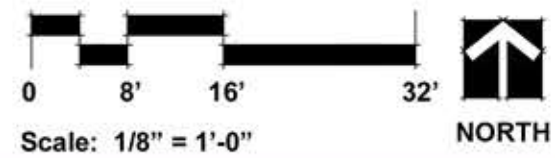


NAPERVILLE RIVERWALK
 SOUTH EXTENSION
 NAPERVILLE, ILLINOIS

09/24/2024


ENGINEERING RESOURCE ASSOCIATES
 35701 WEST AVENUE, SUITE 150
 WARRENVILLE, ILLINOIS 60555
 PHONE (630) 393-3060
 FAX (630) 393-2152
 www.eraconsultants.com



GARY R. WEBER ASSOCIATES, INC.
 LAND PLANNING
 ECOLOGICAL CONSULTING
 LANDSCAPE ARCHITECTURE
 WWW.GRWAINC.COM

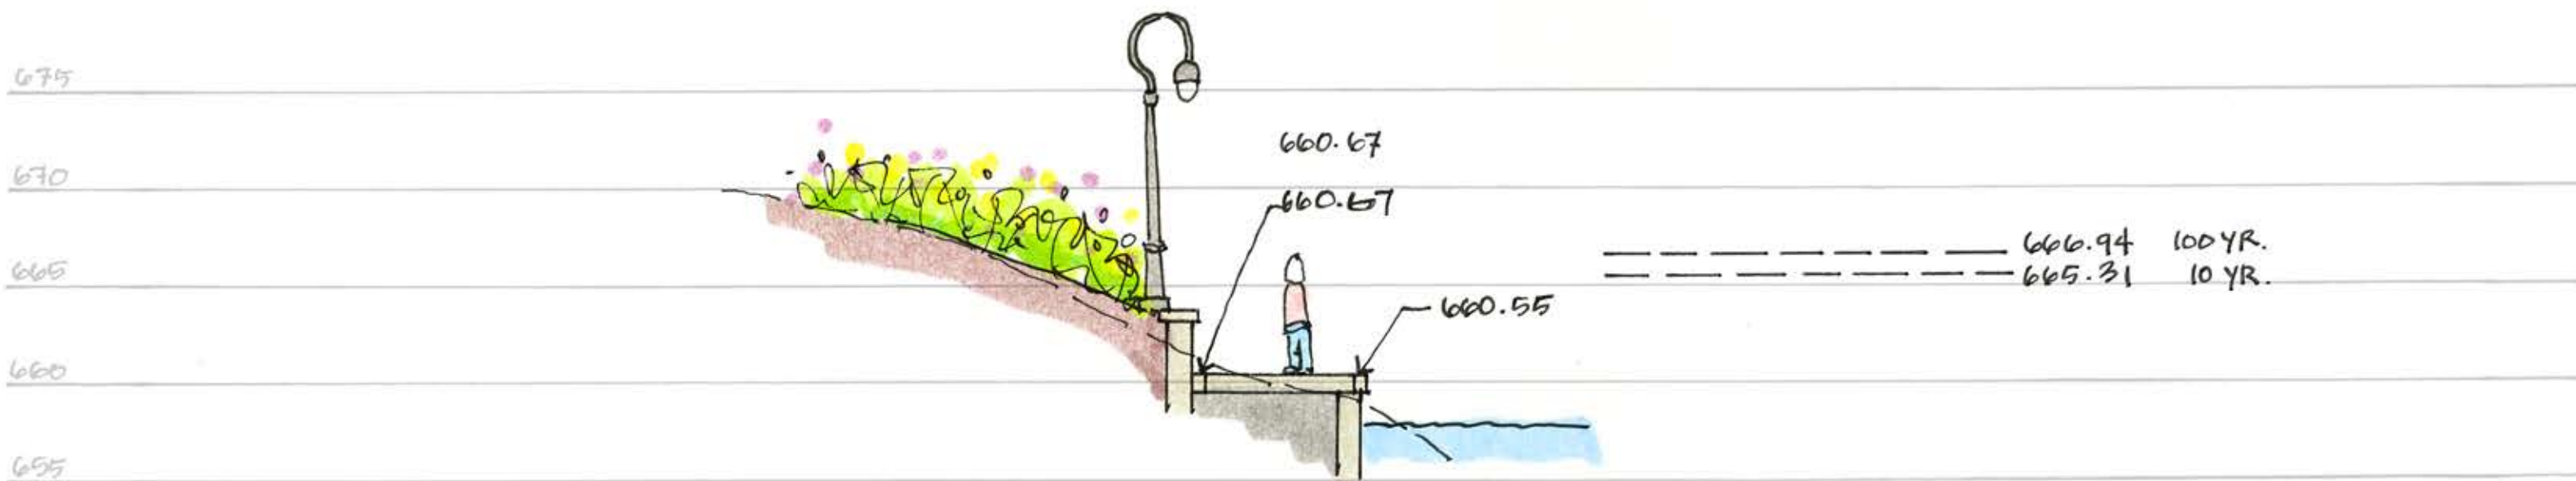

Cross - Section 13+50.00

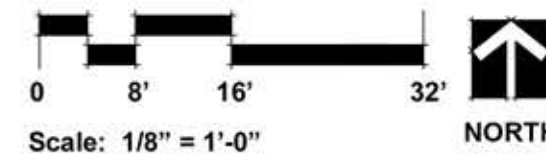


NAPERVILLE RIVERWALK
SOUTH EXTENSION
NAPERVILLE, ILLINOIS


09/24/2024



GARY R. WEBER
ASSOCIATES, INC.
LAND PLANNING
ECOLOGICAL CONSULTING
LANDSCAPE ARCHITECTURE
WWW.GRWAINC.COM

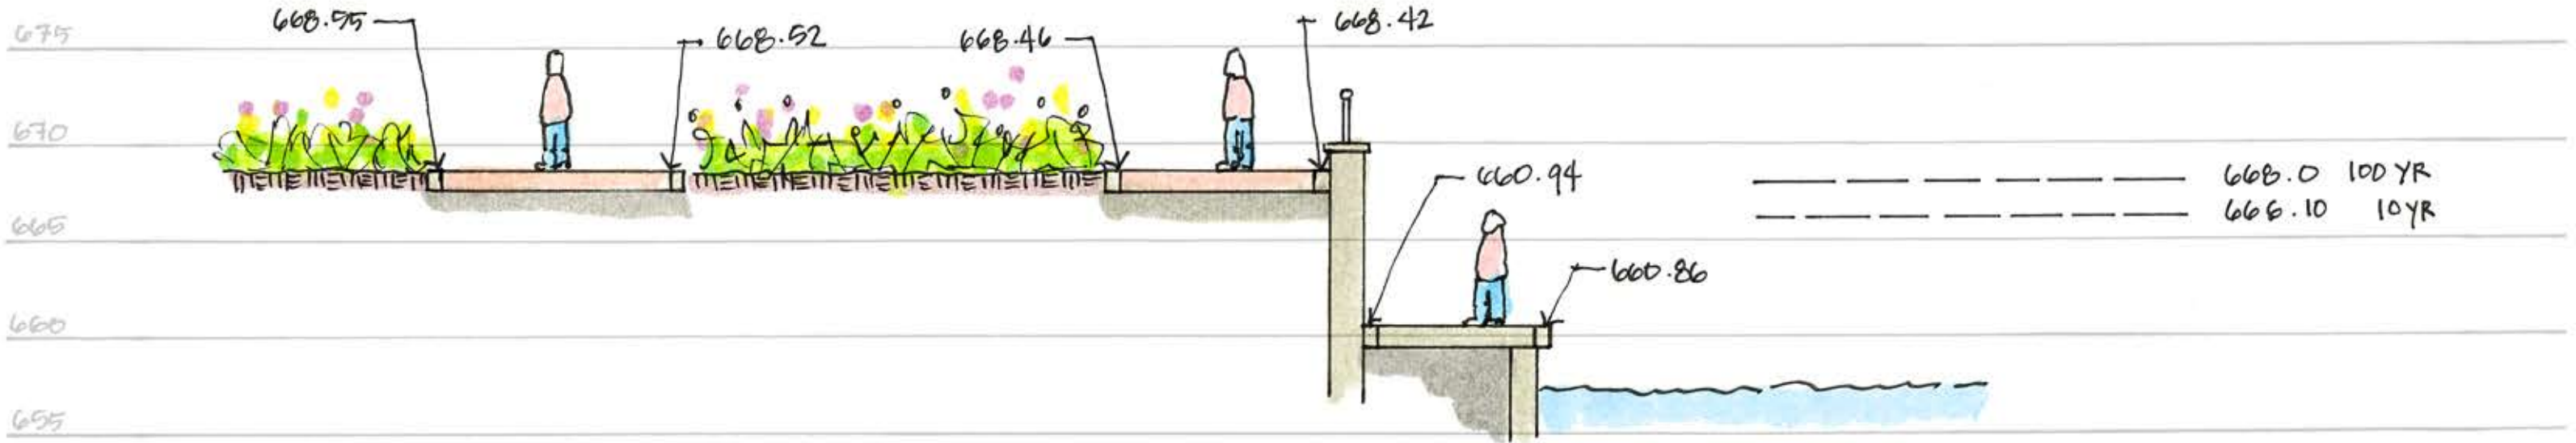

Cross - Section 14+50.00

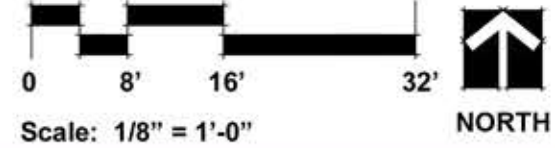

NAPERVILLE RIVERWALK
 SOUTH EXTENSION
 NAPERVILLE, ILLINOIS

09/24/2024

ENGINEERING RESOURCE ASSOCIATES
 35701 WEST AVENUE, SUITE 150
 WARRENVILLE, ILLINOIS 60555
 PHONE (630) 393-3060
 FAX (630) 393-2152
 www.eraconsultants.com



GARY R. WEBER ASSOCIATES, INC.
 LAND PLANNING
 ECOLOGICAL CONSULTING
 LANDSCAPE ARCHITECTURE
 WWW.GRWAINC.COM