


SIMULATED NIGHT VIEW

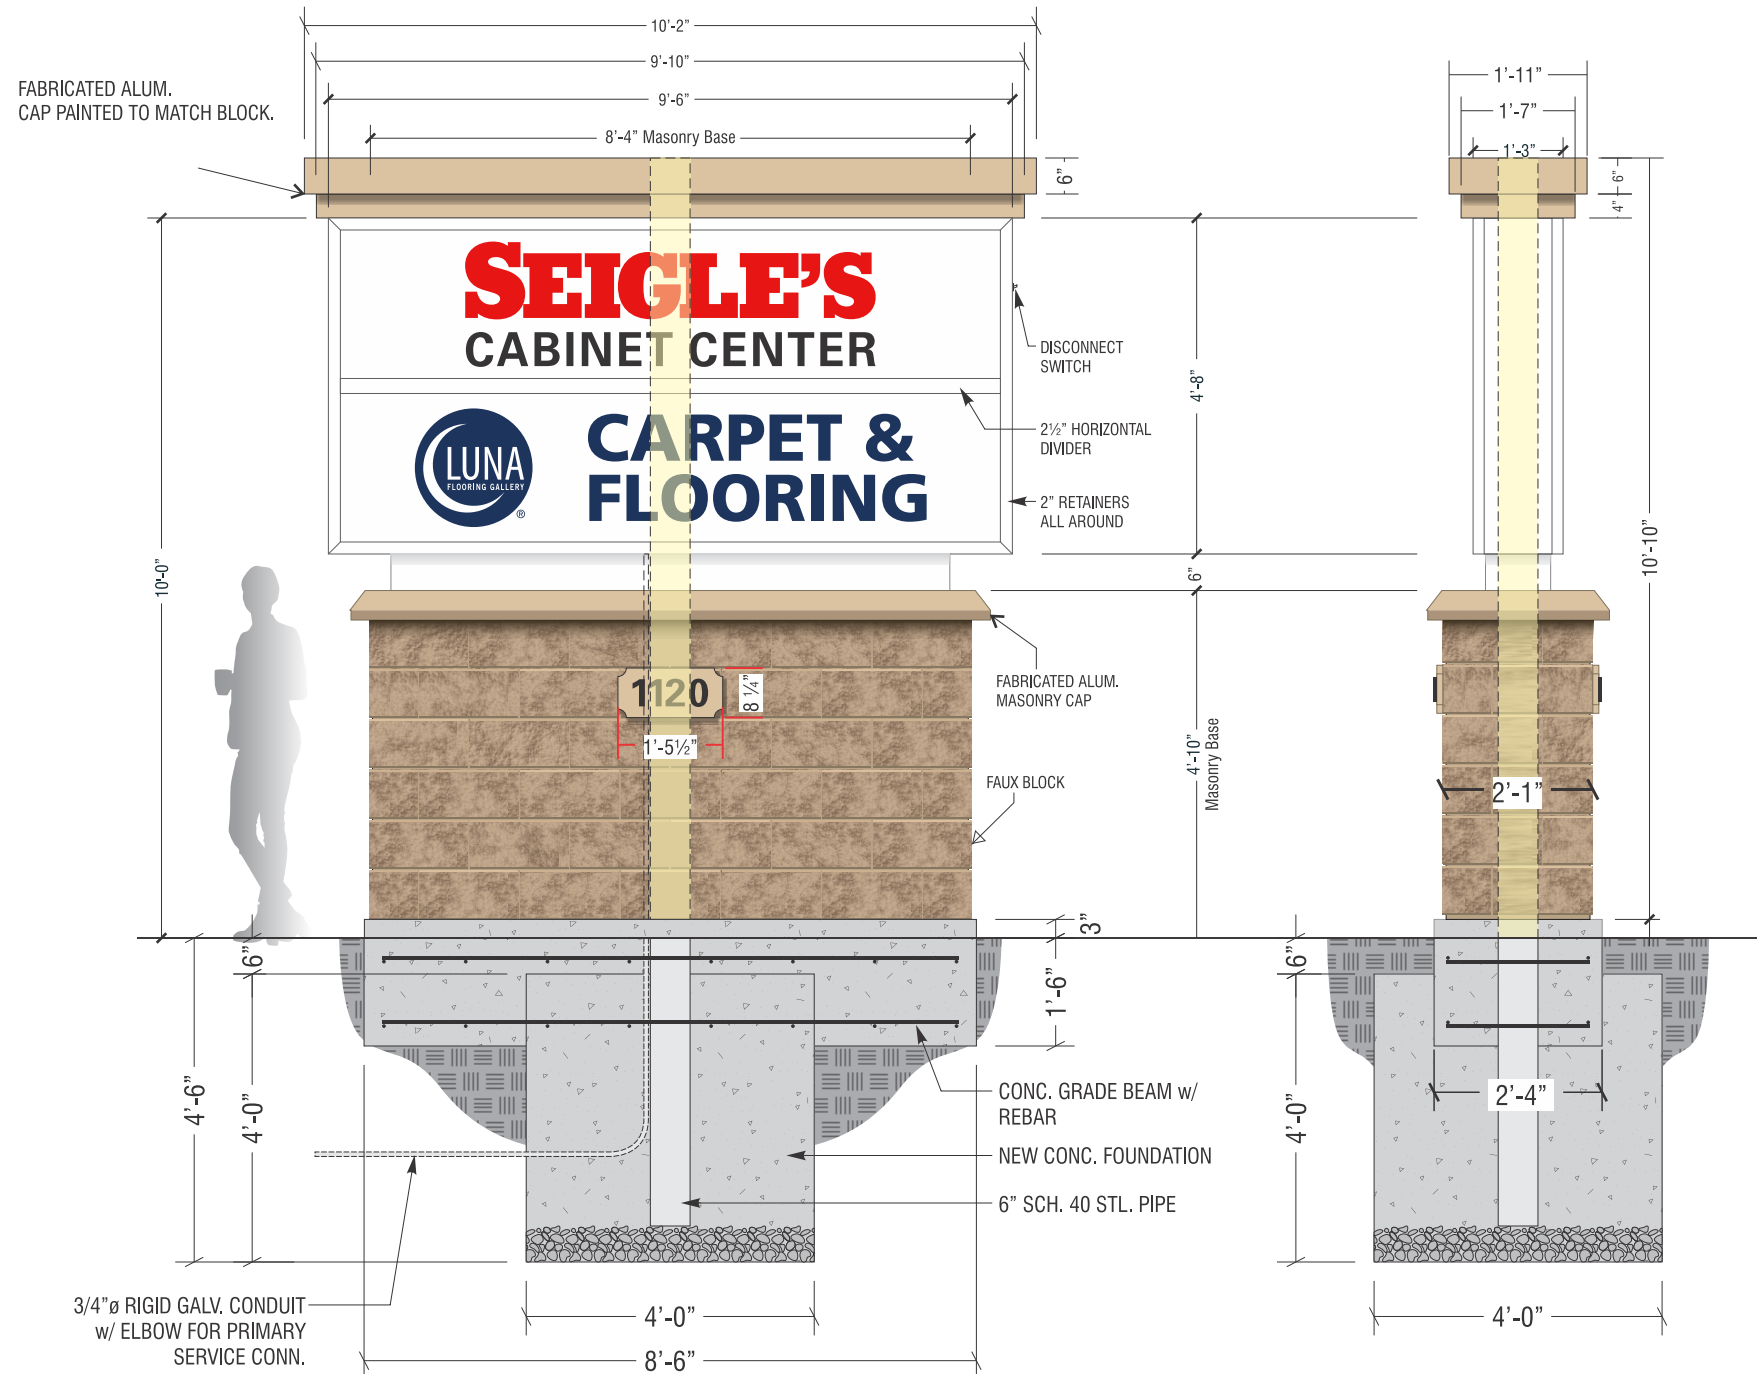

**A** *New D/F Int-Illum'd. Monument Sign*

ONE (1) REQ'D. 3/8" = 1'-0"

- FURNISH AND INSTALL ONE (1) L.E.D. INTERIOR-ILLUM'D. D/F MONUMENT SIGN w/ FLAT TRANSLUCENT WHITE FACES HAVING FIRST SURFACE APPLIED VINYL LOGO/TEXT
- "SEIGLE'S" FACE TO HAVE FIRST SURFACE **OPAQUE** #7725-10 WHITE, TRANSLUCENT #3630-33 RED & PERFORATED BLACK #3635-222
- "LUNA" FACE TO HAVE FIRST SURFACE **OPAQUE** #7725-10 WHITE, TRANSLUCENT #3630-137 EUROPEAN BLUE. **[WHITE INSIDE LOGO TO REMAIN TRANSLUCENT]**
- FAB'D. ALUM. D/F CABINET, RETAINERS & REVEAL PTD. WHITE
- 1" DEEP ALUM. 'PAN' ADDRESS PANEL (MATCH MASONRY BLOCK COLOR) w/ 1/2" THK. PLEX F.C.O. NUMERALS (BLACK)
- SINGLE CENTER COL. (STL. PIPE) SUPPORT, DIRECT EMBED IN CONC. FILLED FOUNDATION
- LANDSCAPING IS REQ'D. AND WILL BE PROVIDED BY OTHERS

	PERF. BLACK #3635-222		OPAQUE WHITE #7725-10
	RED #3630-33		
	EURO. BLUE #3630-137		

<b>PAINT</b>	PAINTED WHITE FOR SIGN CABINET, RETAINERS & REVEAL	<b>BLOCK</b>	MATCH "PENNY MUSTARD" MASONRY BLOCK MONUMENT SIGN FOR MASONRY BLOCK BASE & CAP STONE
--------------	--	--------------	--

MAX AREA ALLOWED: 45.0 SQ. FT., (44.3 SF SHOWN)

232 INTERSTATE RD. P.O. BOX 1068 ADDISON, IL 60101  
630-543-9490  
FAX 630-543-9493

DATE	REVISION
8.8.18	ADDED "LUNA" PANEL - KM
8.20.18	CHANGE REVEAL COLOR TO DK GRAY - KD
9.07.18	REVs / UPDATES PER JST NOTES
9.26.18	REVs / UPDATES PER JST NOTES
10.9.18	COLOR REVISION ON TOP CAP PER CLIENT -JST
1.21.19	ADDED. FOUNDATION & STL. DETS. PER PD NOTES - KM
1.31.19	REVISED COLOR SPECS (WHITE BKGD TO BE OPAQUE) - KM

**CUSTOMER APPROVAL** \_\_\_\_\_ **DATE** \_\_\_\_\_

This design is the original and unpublished work of DOYLE SIGNS, INC. and may not be reproduced, copied or exhibited in any fashion without the expressed written consent from an authorized officer of The Company. The rights to this design may be purchased.

**CLIENT** SEIGLE'S CABINET CENTER

**ADDRESS** 1120 S. ROUTE 59 NAPERVILLE, IL.

DESIGNER	DF	SALES	JS
SCALE:	NOTED	DATE:	7-16-18
DRWG. No.	#16784	SHEET No.	1 of 2

Z:\Design\S\SEIGLE'S CABINET CENTER\NAPERVILLE IL\SEIGLES CABINET CTR NAPERVILLE 1-21-19.cdr