


VICINITY MAP
NOT TO SCALE

PLAT OF ANNEXATION OF THE RESIDENCES AT NAPER AND PLANK NAPERVILLE, IL

BEING PART OF SECTION 8, TOWNSHIP 38 NORTH, RANGE 10 EAST OF THE
THIRD PRINCIPAL MERIDIAN, IN DUPAGE COUNTY, ILLINOIS.

LEGEND

- PROPERTY LINE
- RIGHT-OF-WAY LINE
- LOT LINE
- SECTION LINE
- EXISTING CORPORATE LIMITS
- NAPERVILLE PARK DISTRICT BOUNDARY LIMITS

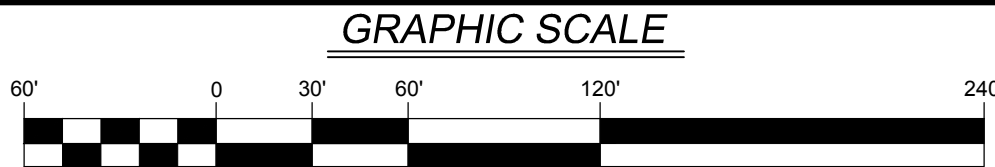


BASIS OF BEARINGS

THE BASIS OF BEARINGS IS THE STATE PLANE COORDINATE SYSTEM (SPCS) NAD 83 (2011) ZONE 1201 (ILLINOIS EAST) WITH PROJECT ORIGIN AT LATITUDE 41° 47' 31.86719" N LONGITUDE 88° 07' 11.44965" W ELLIPSOIDAL HEIGHT: 647.015 SFT GROUND SCALE FACTOR 1.0000520596 ALL MEASUREMENTS ARE ON THE GROUND.

AREA

PARCEL 2:	66,154 SQ. FT.	1.5187 ACRES
PARCEL 1&3	290,772 SQ. FT.	6.6752 ACRES
PARCEL 4	700 SQ. FT.	0.0161 ACRES
TOTAL:	357,626 SQ. FT.	8.2100 ACRES

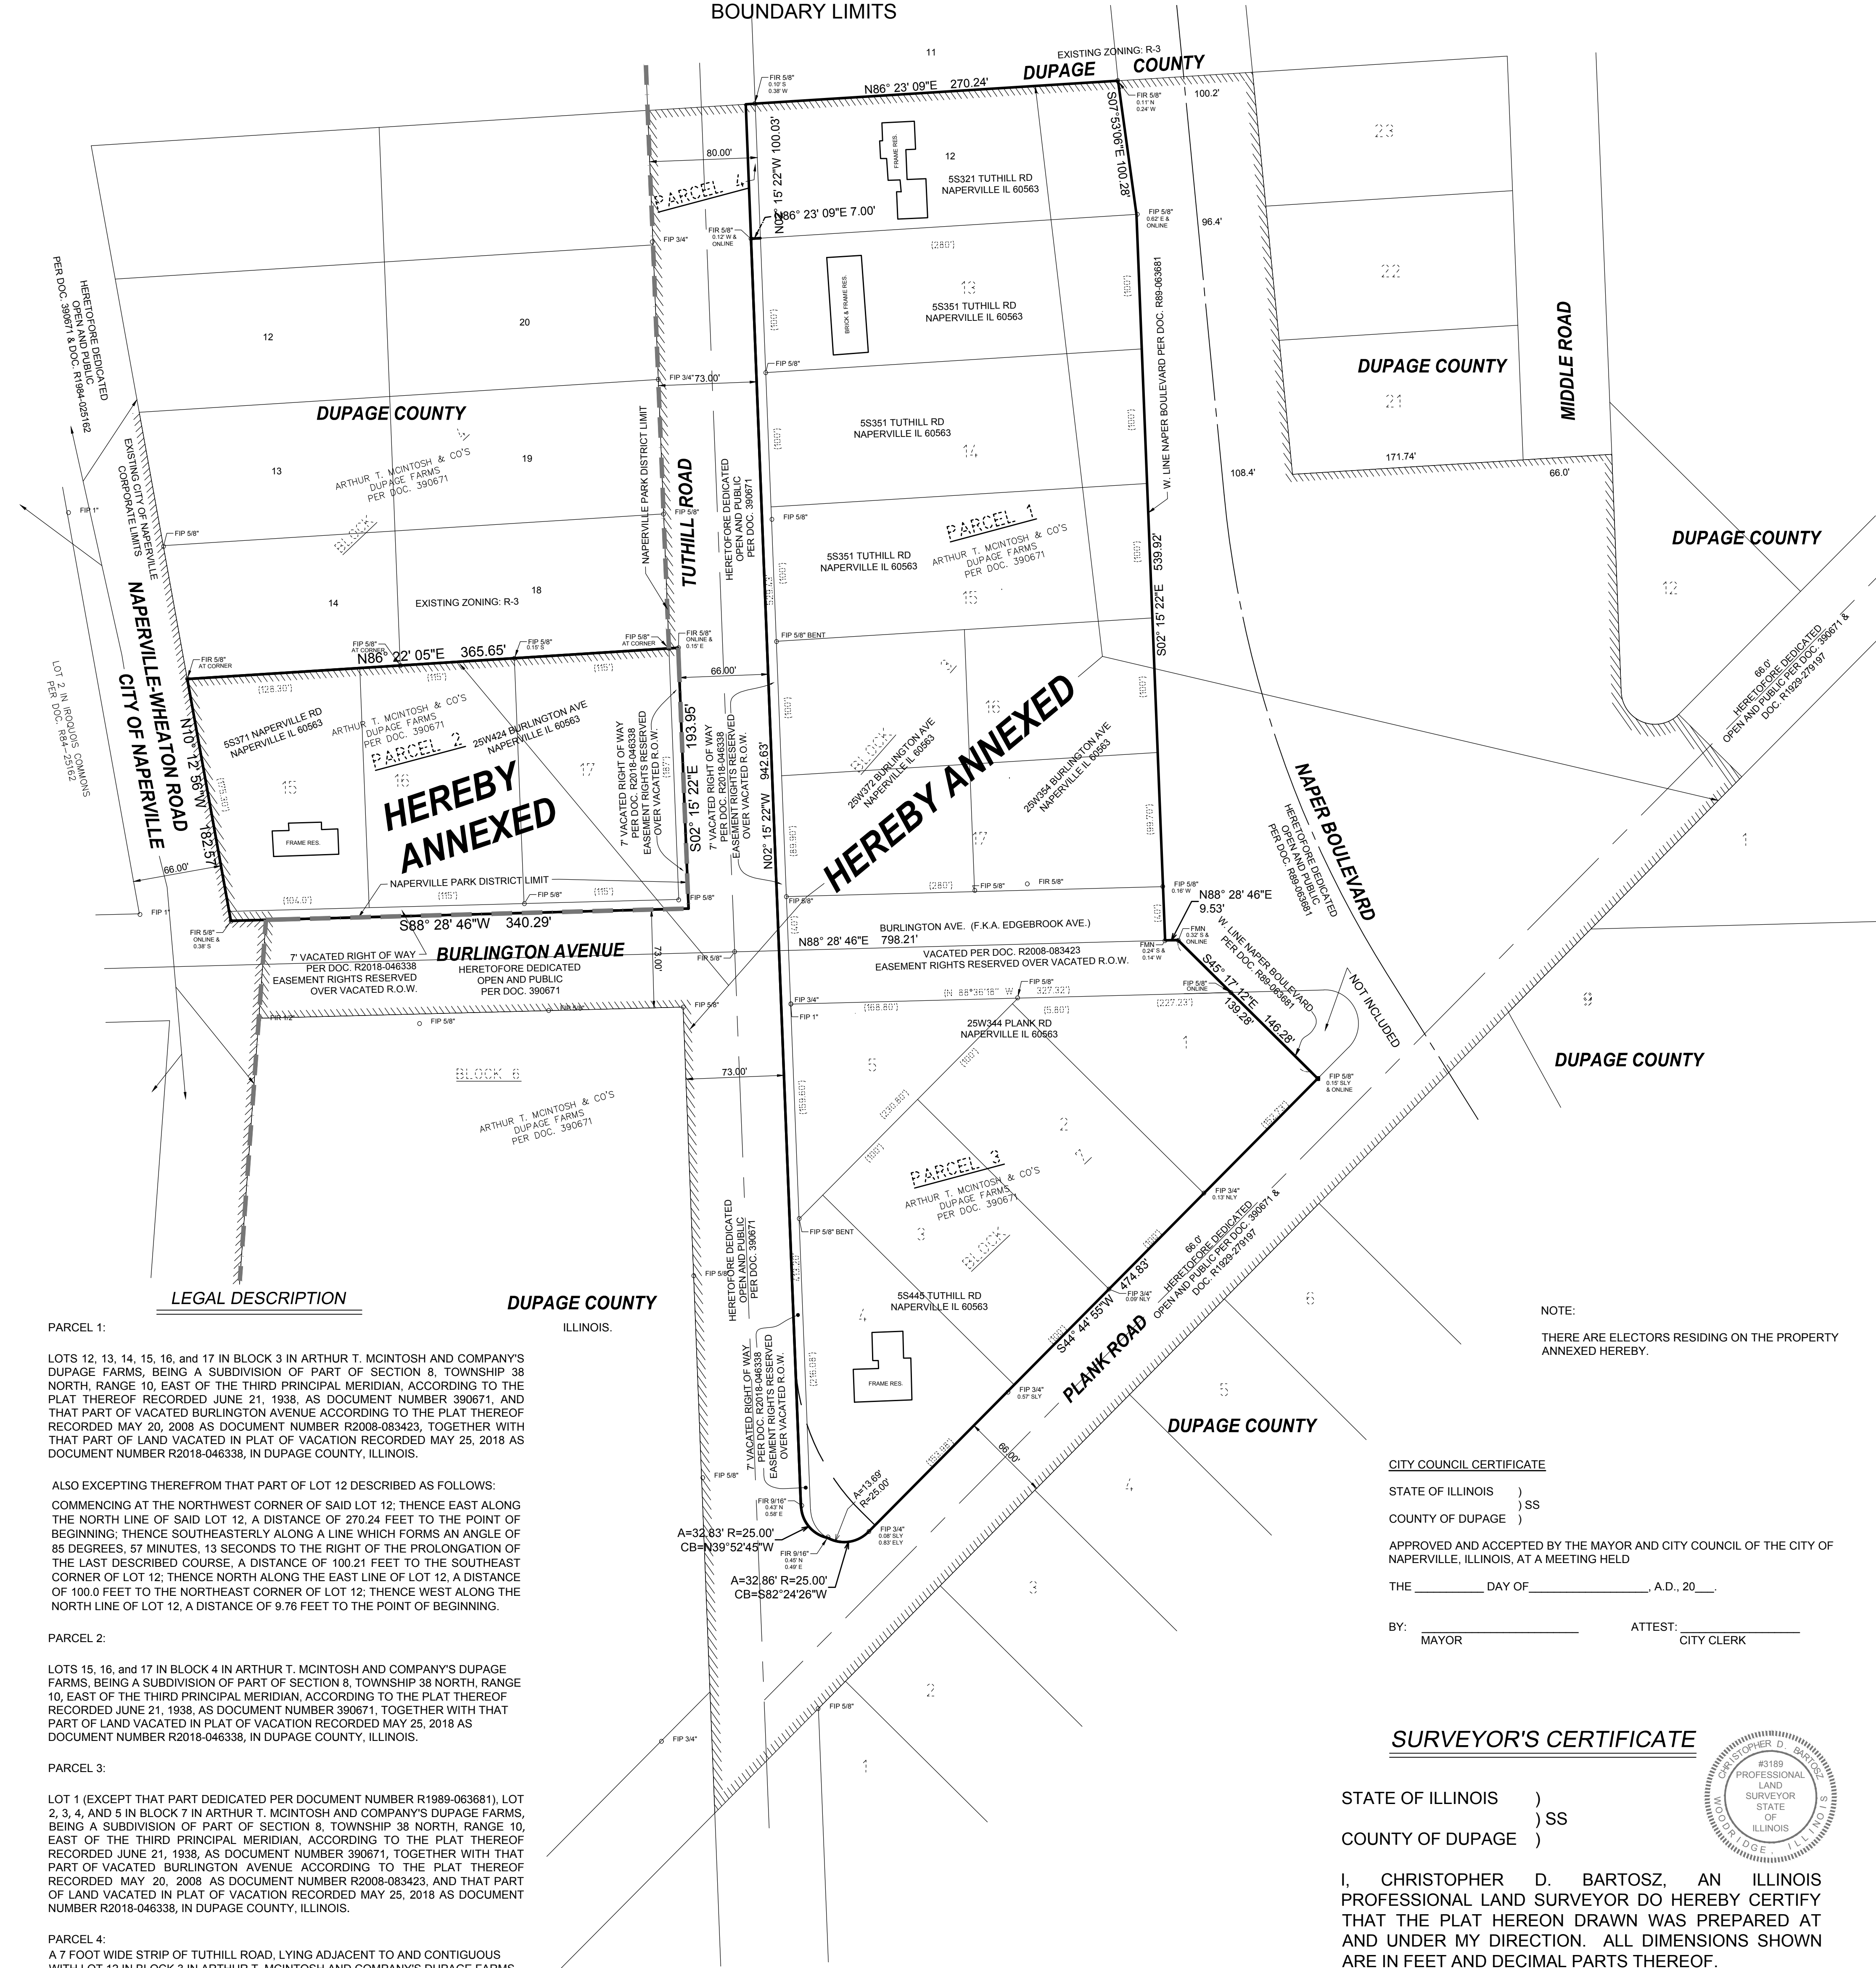

LEGAL DESCRIPTION

PARCEL 1:
LOTS 12, 13, 14, 15, 16, and 17 IN BLOCK 3 IN ARTHUR T. MCINTOSH AND COMPANY'S DUPAGE FARMS, BEING A SUBDIVISION OF PART OF SECTION 8, TOWNSHIP 38 NORTH, RANGE 10, EAST OF THE THIRD PRINCIPAL MERIDIAN, ACCORDING TO THE PLAT THEREOF RECORDED JUNE 21, 1938, AS DOCUMENT NUMBER 390671, AND THAT PART OF VACATED BURLINGTON AVENUE ACCORDING TO THE PLAT THEREOF RECORDED MAY 20, 2008 AS DOCUMENT NUMBER R2008-083423, TOGETHER WITH THAT PART OF LAND VACATED IN PLAT OF VACATION RECORDED MAY 25, 2018 AS DOCUMENT NUMBER R2018-046338, IN DUPAGE COUNTY, ILLINOIS.

ALSO EXCEPTING THEREFROM THAT PART OF LOT 12 DESCRIBED AS FOLLOWS:
COMMENCING AT THE NORTHWEST CORNER OF SAID LOT 12; THENCE EAST ALONG THE NORTH LINE OF SAID LOT 12, A DISTANCE OF 270.24 FEET TO THE POINT OF BEGINNING; THENCE SOUTHEASTERLY ALONG A LINE WHICH FORMS AN ANGLE OF 85 DEGREES, 57 MINUTES, 13 SECONDS TO THE RIGHT OF THE PROLONGATION OF THE LAST DESCRIBED COURSE, A DISTANCE OF 100.21 FEET TO THE SOUTHEAST CORNER OF LOT 12; THENCE NORTH ALONG THE EAST LINE OF LOT 12, A DISTANCE OF 100.0 FEET TO THE NORTHEAST CORNER OF LOT 12; THENCE WEST ALONG THE NORTH LINE OF LOT 12, A DISTANCE OF 9.76 FEET TO THE POINT OF BEGINNING.

PARCEL 2:
LOTS 15, 16, and 17 IN BLOCK 4 IN ARTHUR T. MCINTOSH AND COMPANY'S DUPAGE FARMS, BEING A SUBDIVISION OF PART OF SECTION 8, TOWNSHIP 38 NORTH, RANGE 10, EAST OF THE THIRD PRINCIPAL MERIDIAN, ACCORDING TO THE PLAT THEREOF RECORDED JUNE 21, 1938, AS DOCUMENT NUMBER 390671, TOGETHER WITH THAT PART OF LAND VACATED IN PLAT OF VACATION RECORDED MAY 25, 2018 AS DOCUMENT NUMBER R2018-046338, IN DUPAGE COUNTY, ILLINOIS.

PARCEL 3:
LOT 1 (EXCEPT THAT PART DEDICATED PER DOCUMENT NUMBER R1989-063681), LOT 2, 3, 4, AND 5 IN BLOCK 7 IN ARTHUR T. MCINTOSH AND COMPANY'S DUPAGE FARMS, BEING A SUBDIVISION OF PART OF SECTION 8, TOWNSHIP 38 NORTH, RANGE 10, EAST OF THE THIRD PRINCIPAL MERIDIAN, ACCORDING TO THE PLAT THEREOF RECORDED JUNE 21, 1938, AS DOCUMENT NUMBER 390671, TOGETHER WITH THAT PART OF VACATED BURLINGTON AVENUE ACCORDING TO THE PLAT THEREOF RECORDED MAY 20, 2008 AS DOCUMENT NUMBER R2008-083423, AND THAT PART OF LAND VACATED IN PLAT OF VACATION RECORDED MAY 25, 2018 AS DOCUMENT NUMBER R2018-046338, IN DUPAGE COUNTY, ILLINOIS.

PARCEL 4:
A 7 FOOT WIDE STRIP OF TUTHILL ROAD, LYING ADJACENT TO AND CONTIGUOUS WITH LOT 12 IN BLOCK 3 IN ARTHUR T. MCINTOSH AND COMPANY'S DUPAGE FARMS, BEING A SUBDIVISION OF PART OF SECTION 8, TOWNSHIP 38 NORTH, RANGE 10, EAST OF THE THIRD PRINCIPAL MERIDIAN, ACCORDING TO THE PLAT THEREOF RECORDED JUNE 21, 1938, AS DOCUMENT NUMBER 390671, IN DUPAGE COUNTY,

DUPAGE COUNTY RECORDER CERTIFICATE

STATE OF ILLINOIS)
COUNTY OF DUPAGE) SS
THIS INSTRUMENT _____ WAS FILED FOR RECORD IN THE RECORDER'S OFFICE OF DU PAGE COUNTY, ILLINOIS.
ON THE ____ DAY OF _____, A.D., 20 ____ AT ____ O'CLOCK ____ M.

NAPERVILLE PARK DISTRICT CERTIFICATE

STATE OF ILLINOIS)
COUNTY OF DUPAGE) SS
THIS PLAT OF ANNEXATION IS IDENTIFIED AS THAT REAL ESTATE INCORPORATED INTO AND MADE A PART OF THE NAPERVILLE PARK DISTRICT OF WILL AND DU PAGE COUNTIES BY ORDINANCE NO. _____ ADOPTED BY THE BOARD OF PARK DISTRICT COMMISSIONERS
AT A MEETING HELD ON THE ____ DAY OF _____, A.D., 20 ____
BY: _____ ATTEST: _____
PRESIDENT SECRETARY

NOTE:
THERE ARE ELECTORS RESIDING ON THE PROPERTY ANNEXED HEREBY.

CITY COUNCIL CERTIFICATE

STATE OF ILLINOIS)
COUNTY OF DUPAGE) SS
APPROVED AND ACCEPTED BY THE MAYOR AND CITY COUNCIL OF THE CITY OF NAPERVILLE, ILLINOIS, AT A MEETING HELD
THE ____ DAY OF _____, A.D., 20 ____
BY: _____ ATTEST: _____
MAYOR CITY CLERK

SURVEYOR'S CERTIFICATE

STATE OF ILLINOIS)
COUNTY OF DUPAGE) SS

I, CHRISTOPHER D. BARTOSZ, AN ILLINOIS PROFESSIONAL LAND SURVEYOR DO HEREBY CERTIFY THAT THE PLAT HEREON DRAWN WAS PREPARED AT AND UNDER MY DIRECTION. ALL DIMENSIONS SHOWN ARE IN FEET AND DECIMAL PARTS THEREOF.

GIVEN UNDER MY HAND AND SEAL THIS 1ST DAY OF NOVEMBER, A.D., 2024.

Christopher D. Bartosz
CHRISTOPHER D. BARTOSZ
ILLINOIS PROFESSIONAL LAND SURVEYOR NO. 35-3184
MY LICENSE EXPIRES ON NOVEMBER 30, 2026.
V3 COMPANIES OF ILLINOIS, LTD. PROFESSIONAL DESIGN
FIRM NO. 184000902
THIS DESIGN FIRM NUMBER EXPIRES APRIL 30, 2027.



RECORDER OF DEEDS

CITY OF NAPERVILLE PROJECT NUMBER: 24-10000128



Engineers 7325 Janes Avenue, Suite 100
Scientists Woodridge, IL 60517
630.724.9200 voice
630.724.0384 fax
Surveyors v3co.com

PREPARED FOR:
Lincoln Property Company
120 N. LaSalle Street, Suite 2900
Chicago, IL 60602
847-208-0915

REVISIONS		
NO.	DATE	DESCRIPTION
1	12-12-24	REVISED PER CITY COMMENTS
2	02-26-25	ADDED LOT 12
3	04-10-25	REVISED PER CITY COMMENTS
4	05-02-25	REVISED PER CITY REVIEW
5	05-23-25	ADDED PARCEL 4

PLAT OF ANNEXATION

THE RESIDENCES AT NAPER AND PLANK - NAPERVILLE, IL

DRAFTING COMPLETED:	10-31-24	DRAWN BY: ADS/SPK	PROJECT MANAGER: CDB
FIELD WORK COMPLETED:	N/A	CHECKED BY: CDB	SCALE: 1" = 50'

Project No: 241072

Group No: VP04.2

SHEET NO.
1 of 1