


PRELIMINARY/FINAL PLAT OF SUBDIVISION MARKET MEADOWS RESUBDIVISION NO. 1


P.I.N. 08-29-203-005
P.I.N. 08-29-203-006
P.I.N. 08-29-203-007

1227-1309 NAPER BLVD.
NAPERVILLE, IL 60540
GRAPHIC SCALE

IN THE NORTHEAST QUARTER OF SECTION 29, TOWNSHIP 38 NORTH, RANGE
10 EAST OF THE THIRD PRINCIPAL MERIDIAN, IN DU PAGE COUNTY, ILLINOIS.

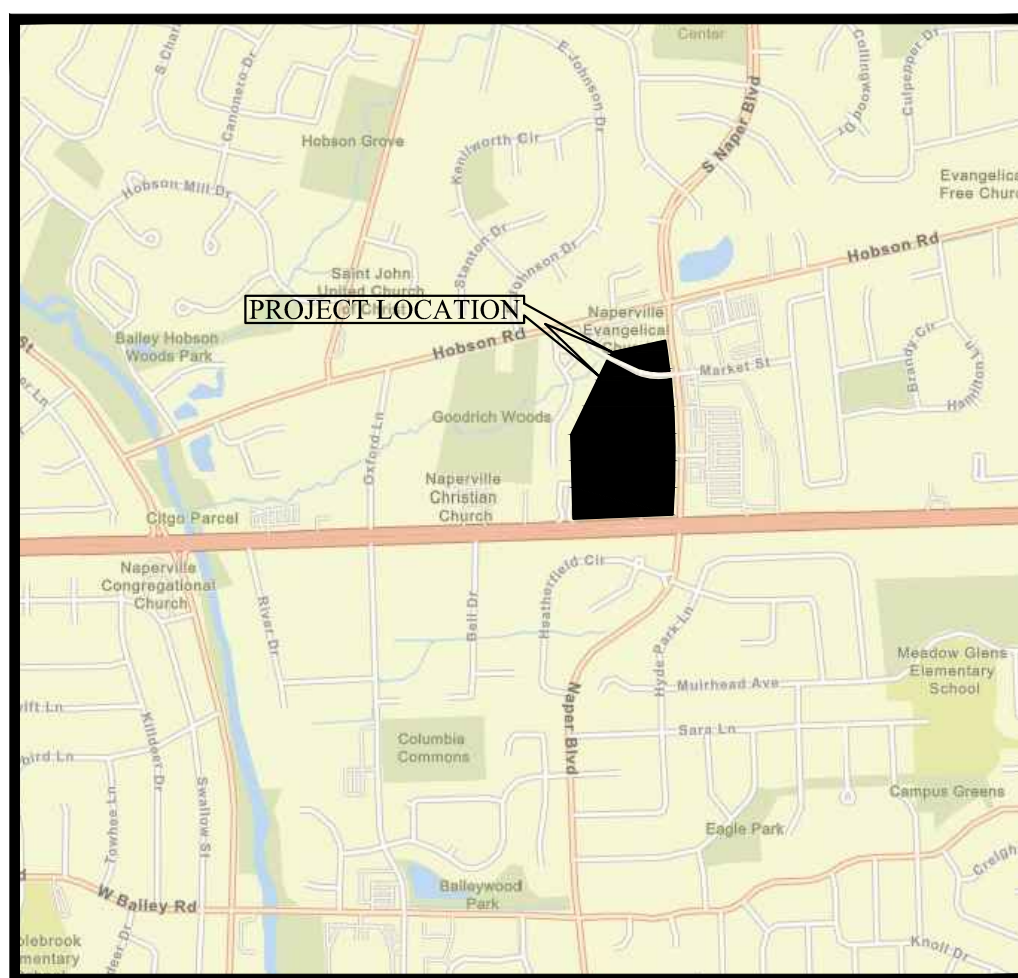

NOTE
FOR RESTRICTIONS, EASEMENT AND OTHER MATTERS, SEE DECLARATION OF EASEMENTS, COVENANTS, CONDITIONS AND RESTRICTIONS TO BE RECORDED CONTEMPORANEOUSLY HERewith.

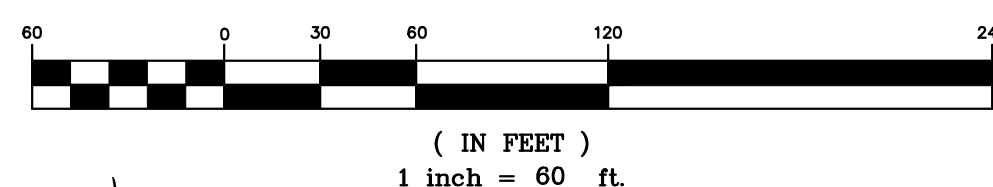


THIS PLAT HAS BEEN SUBMITTED FOR RECORDING BY AND RETURN TO:
NAME: **NAPERVILLE CITY CLERK**
ADDRESS: 400 S. EAGLE STREET
NAPERVILLE, IL 60540

CHILDREN'S WORLD SUB.
DOCUMENT NUMBER R1986-016283
ZONED: OCI PUD
LAND USAGE: COMMERCIAL

BASIS OF BEARINGS

THE BEARINGS SHOWN HEREON ARE BASED ON THE ILLINOIS STATE PLANE COORDINATE SYSTEM - 1201 EAST ZONE.

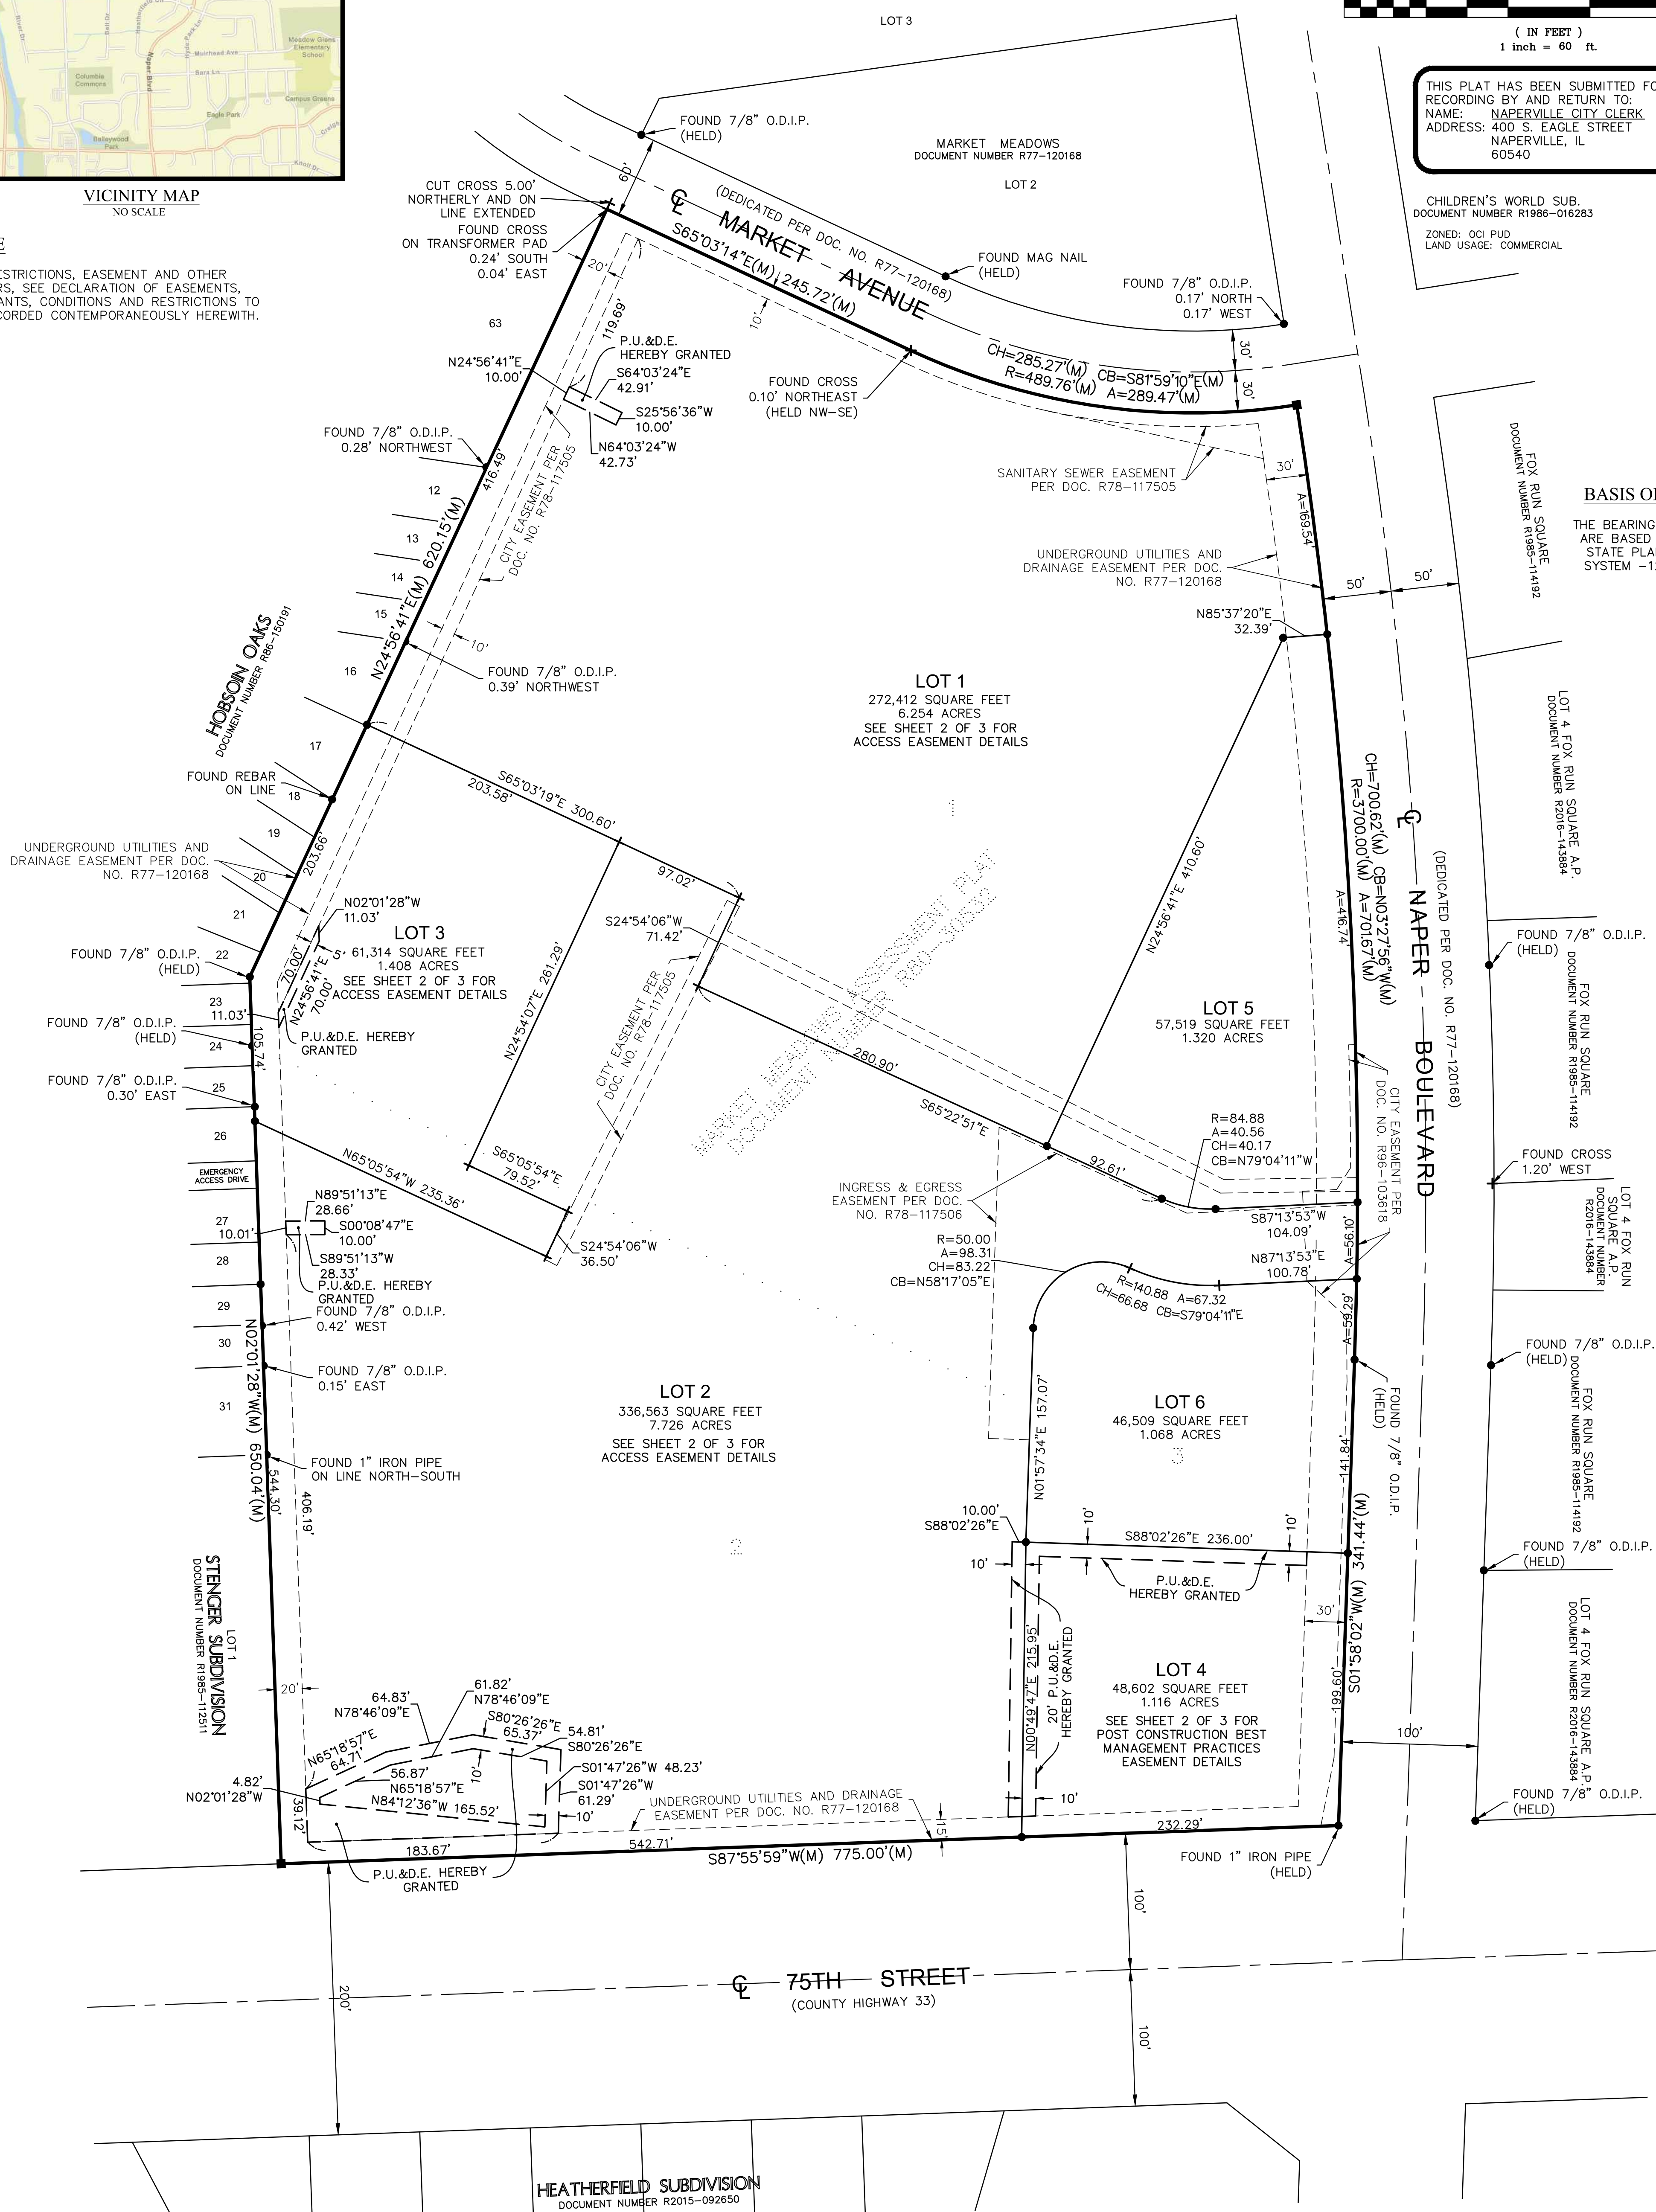

- ABBREVIATIONS**
- O.D.I.P. = OUTSIDE DIAMETER IRON PIPE
 - N = NORTH
 - S = SOUTH
 - E = EAST
 - W = WEST
 - (R) = RECORD BEARING OR DISTANCE
 - (M) = MEASURED BEARING OR DISTANCE
 - (C) = CALCULATED BEARING OR DISTANCE
 - (D) = DEED BEARING OR DISTANCE
 - B.S.L. = BUILDING SETBACK LINE
 - U.E. = UTILITY EASEMENT
 - D.E. = DRAINAGE EASEMENT
 - P.U.E. = PUBLIC UTILITY EASEMENT
 - P.O.C. = POINT OF COMMENCEMENT
 - P.O.B. = POINT OF BEGINNING
 - P.U. & D.E. = PUBLIC UTILITIES AND DRAINAGE EASEMENT

- LEGEND**
- SET 7/8" O.D.I.P. (OR NAIL IN PAVEMENT AREAS) UNLESS OTHERWISE NOTED
 - SET CONCRETE MONUMENT UNLESS OTHERWISE NOTED
 - + SET CROSS IN CONCRETE UNLESS OTHERWISE NOTED

- LINE LEGEND**
- SUBDIVISION BOUNDARY LINE
 - - - ADJACENT LAND PARCEL LINE
 - LOT LINE
 - - - EXISTING EASEMENT LINE
 - CENTERLINE
 - - - BUILDING SETBACK LINE
 - SECTION LINE

AREA SUMMARY	
GROSS	822,919 SQUARE FEET OR 18.892 ACRES
R.O.W. DEDICATION	0 SQUARE FEET OR 0 ACRES
NET AREA	822,919 SQUARE FEET OR 18.892 ACRES
(TO HEAVY LINES) (BASED ON MEASURED VALUES)	

OWNER/DEVELOPER

SHOREWOOD DEVELOPMENT GROUP
790 ESTATE DRIVE, SUITE 200
DEERFIELD IL 60015

ENGINEER

JACOB & HEFNER ASSOCIATES, INC.
1333 BUTTERFIELD ROAD, SUITE 300
DOWNS GROVE, IL 60515
630-652-4600

CITY PROJECT NUMBER: 20-1000081

1 OF 3

COMPASS SURVEYING LTD

ALTA SURVEYS • TOPOGRAPHY • CONSTRUCTION STAKING

2631 GINGER WOODS PARKWAY, STE. 100
AURORA, IL 60502
PHONE: (630) 820-9100 FAX: (630) 820-7030 EMAIL: ADMIN@CLSURVEYING.COM

PROJECT	
Market Meadows Resubdivision No. 1	
Market Meadows Shopping Center Naperville, Illinois	
CLIENT	
Shorewood Development Group 790 Estate Drive, Suite 200 Deerfield, IL 60015	

DATE: 07-08-20		PC N/A	DRAWN BY: RHM	CHECKED BY: DW	BOOK: N/A, PG: N/A
NO.	REVISIONS	DATE	BY		
1.	PER CITY REVIEW DATED 10-06-2020	10-15-20	RHM		
2.	PER CITY REVIEW DATED 11-04-2020	11-16-20	RHM		
3.	PER CITY REVIEW DATED 12-01-2020	12-09-20	RHM		

PRELIMINARY/FINAL PLAT OF SUBDIVISION MARKET MEADOWS RESUBDIVISION NO. 1

GRAPHIC SCALE



(IN FEET)
1 inch = 60 ft.


POST CONSTRUCTION BEST MANAGEMENT PRACTICES EASEMENT PROVISIONS

A POST CONSTRUCTION BEST MANAGEMENT PRACTICES EASEMENT IS HEREBY RESERVED FOR AND GRANTED BY THE OWNER OF THE SUBJECT PROPERTY, THEIR HEIRS, SUCCESSORS OR ASSIGNS TO THE CITY OF NAPERVILLE, ITS AGENTS, SUCCESSORS AND ASSIGNS OR ANY OTHER GOVERNMENTAL ENTITY HAVING JURISDICTION OVER BEST MANAGEMENT PRACTICES FOR THE TREATMENT OF STORMWATER RUNOFF WITHIN THOSE AREAS OF THE SUBJECT PROPERTY DESIGNATED AND DEFINED ON THE ATTACHED PLAT AS "POST CONSTRUCTION BEST MANAGEMENT PRACTICES EASEMENTS" OR "PCBME". THE GRANT OF SAID PCBME TO THE CITY OF NAPERVILLE SHALL INCLUDE THE RIGHT, PRIVILEGE, AND AUTHORITY TO ENFORCE AND EFFECT COMPLIANCE BY OWNER, OWNER'S SUCCESSORS AND ASSIGNS IN MAINTAINING, REPAIRING, AND REPLACING, THE COMPONENT PARTS OF THE POST CONSTRUCTION BEST MANAGEMENT PRACTICES INCLUDING STORMWATER VAULTS, INLETS AND STORM DRAINS AS DEPICTED ON THE SITE DEVELOPMENT PLAN SUBMITTED AS A SUPPORTING DOCUMENT TO THE BUILDING PERMIT FOR LOT 4.

NO BUILDINGS, STRUCTURES, EARTHEN FILL, OR OBSTRUCTIONS THAT WOULD RETARD THE FLOW OF STORMWATER OR INTERFERE WITH THE FUNCTION OF THE POST CONSTRUCTION BEST MANAGEMENT PRACTICES SHALL BE UNDERTAKEN BY OWNER WITHOUT THE CONSENT OF THE CITY OF NAPERVILLE.

IN WITNESS WHEREOF, OWNER HAS EXECUTED THIS PCBME THIS _____ DAY OF _____, 20____


NOTARY CERTIFICATE

 

ACCEPTED BY THE CITY OF NAPERVILLE THIS _____ DAY OF _____, 20____

BY: _____ CLERK: _____

IN THE NORTHEAST QUARTER OF SECTION 29, TOWNSHIP 38 NORTH, RANGE 10 EAST OF THE THIRD PRINCIPAL MERIDIAN, IN DU PAGE COUNTY, ILLINOIS.

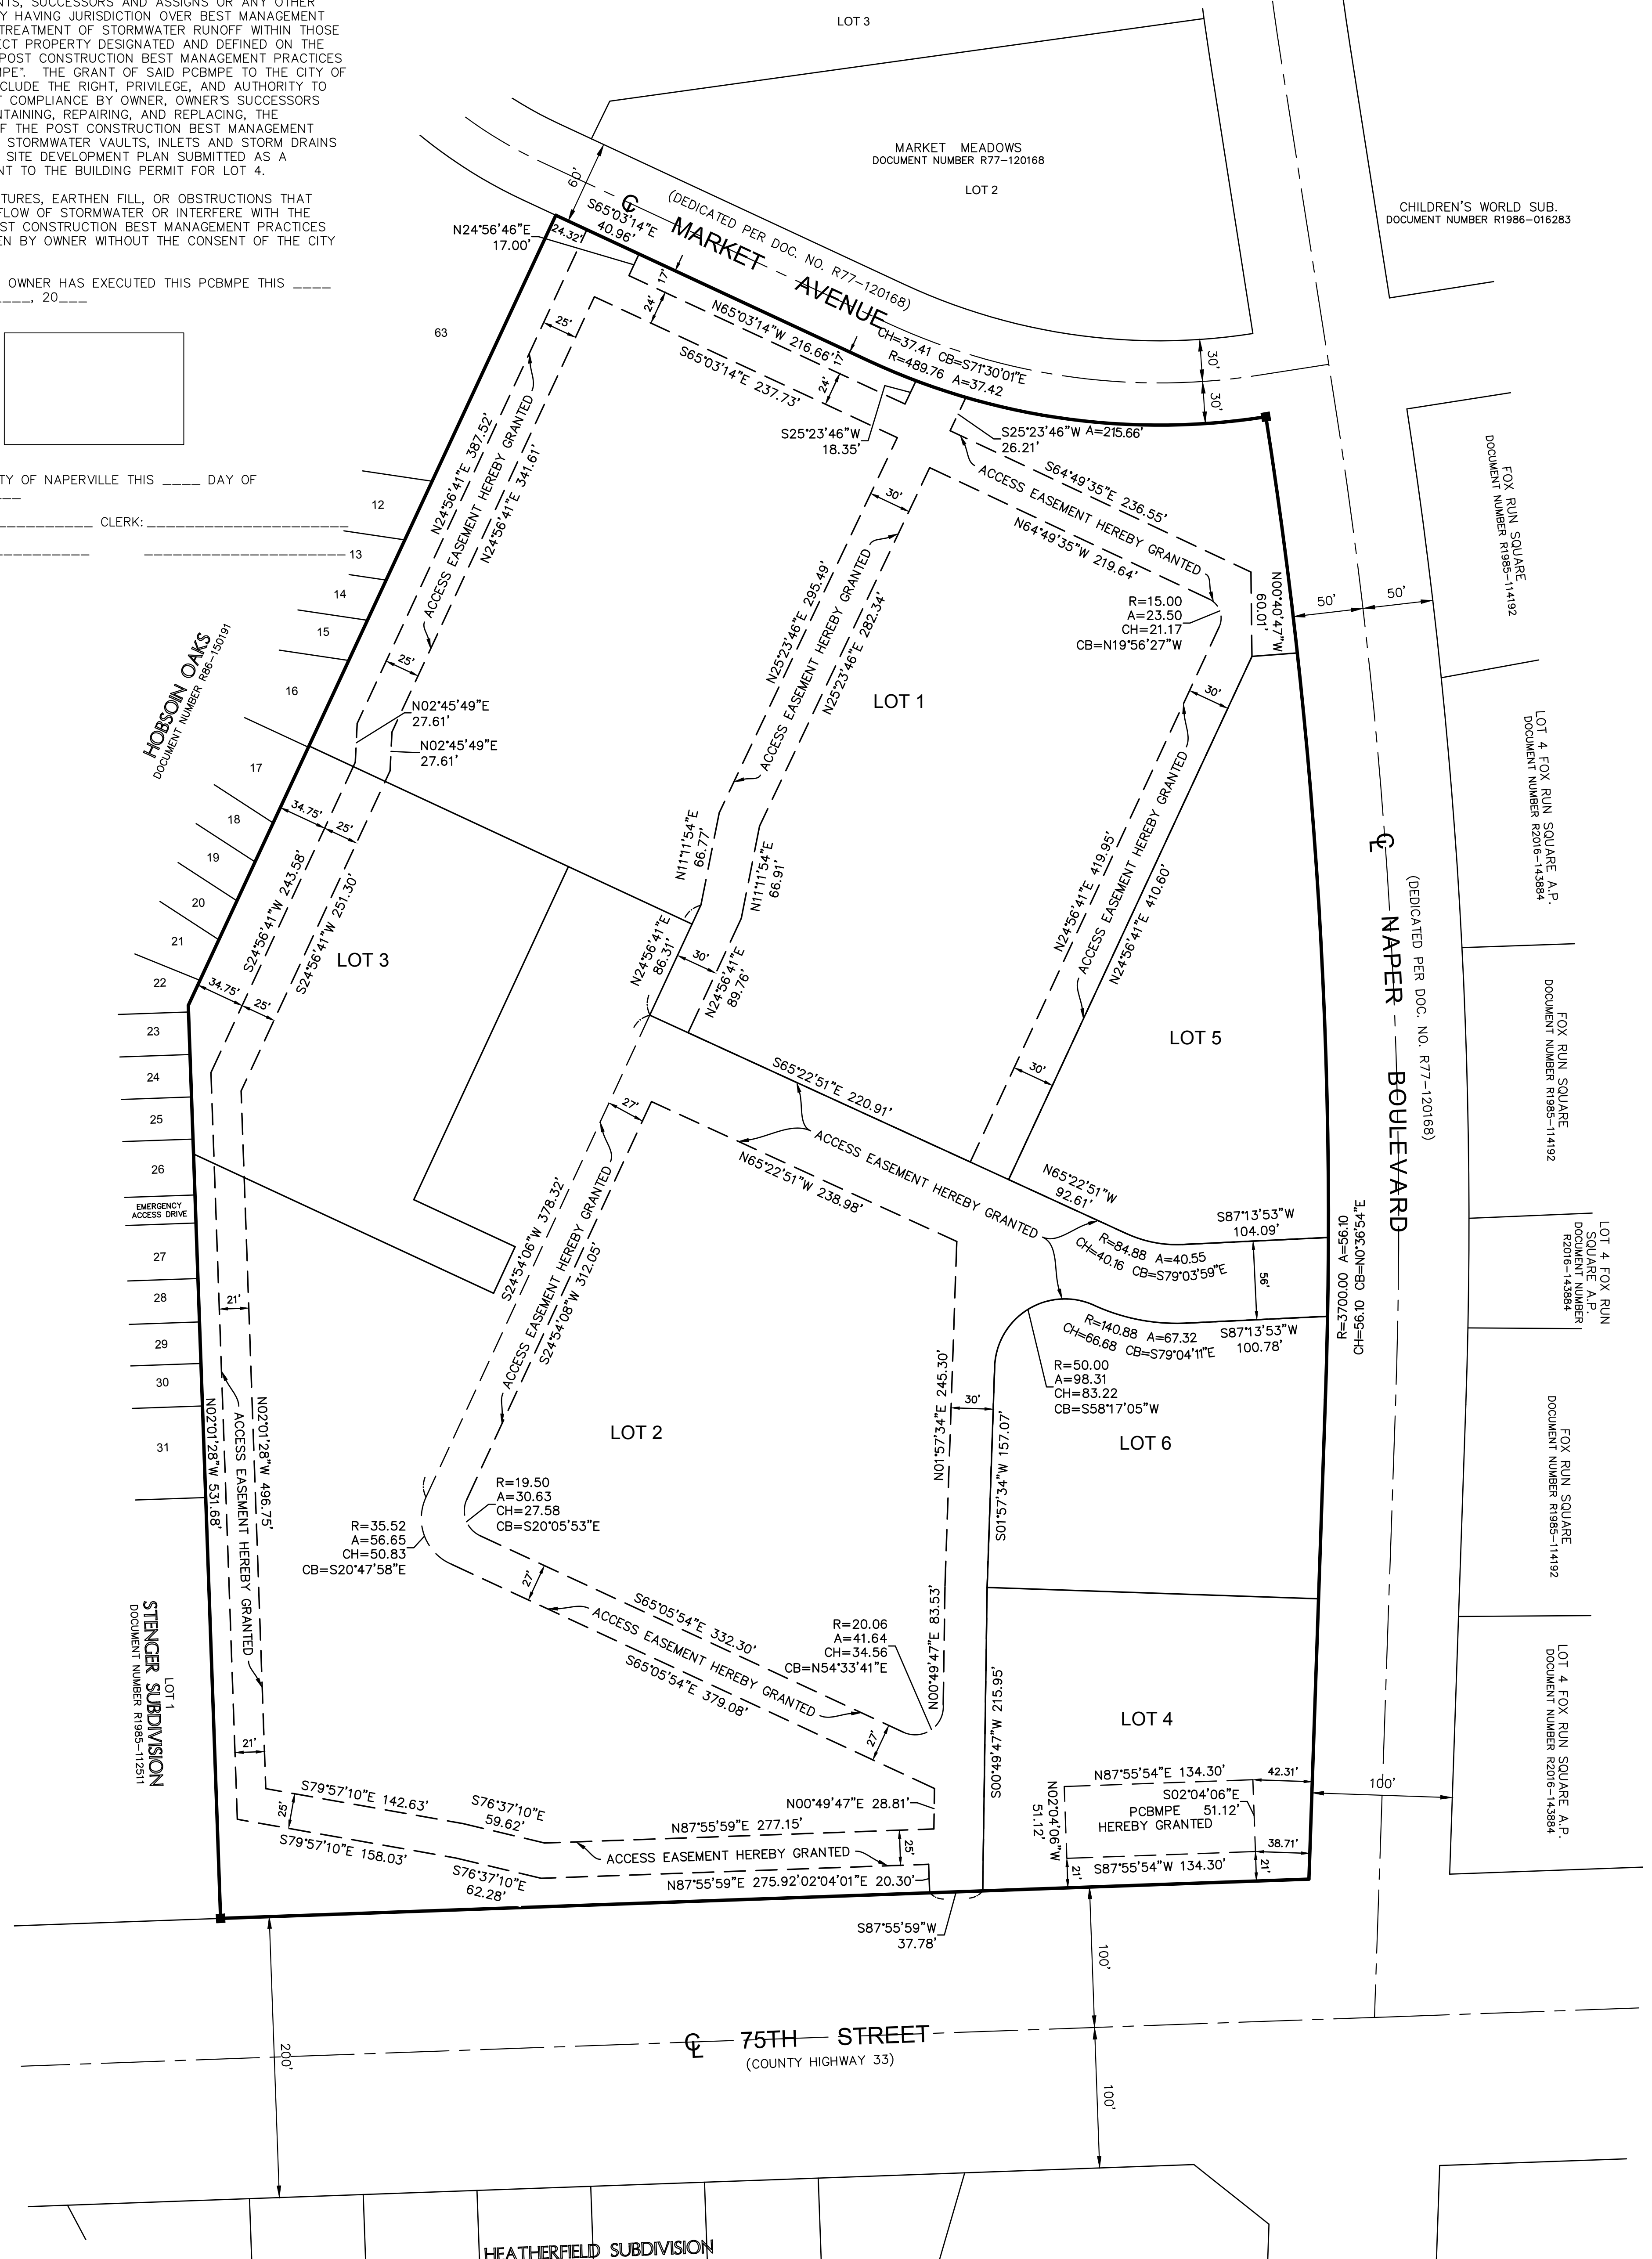

ABBREVIATIONS
O.D.I.P. = OUTSIDE DIAMETER IRON PIPE
N = NORTH
S = SOUTH
E = EAST
W = WEST
(R) = RECORD BEARING OR DISTANCE
(M) = MEASURED BEARING OR DISTANCE
(C) = CALCULATED BEARING OR DISTANCE
(D) = DEED BEARING OR DISTANCE
B.S.L. = BUILDING SETBACK LINE
U.E. = UTILITY EASEMENT
D.E. = DRAINAGE EASEMENT
P.U.E. = PUBLIC UTILITY EASEMENT
P.O.C. = POINT OF COMMENCEMENT
P.O.B. = POINT OF BEGINNING
P.U. & D.E. = PUBLIC UTILITY AND DRAINAGE EASEMENT
PCBME = POST CONSTRUCTION BEST PRACTICES MANAGEMENT EASEMENT

LEGEND

- SET 7/8" O.D.I.P. (OR NAIL IN PAVEMENT AREAS) UNLESS OTHERWISE NOTED
- SET CONCRETE MONUMENT UNLESS OTHERWISE NOTED
- + SET CROSS IN CONCRETE UNLESS OTHERWISE NOTED

LINE LEGEND

- SUBDIVISION BOUNDARY LINE
- ADJACENT LAND PARCEL LINE
- LOT LINE
- - - - EXISTING EASEMENT LINE
- - - - CENTERLINE
- - - - BUILDING SETBACK LINE
- - - - SECTION LINE

ACCESS EASEMENT PROVISIONS

A PERPETUAL NON-EXCLUSIVE EASEMENT FOR VEHICULAR ACCESS IS HEREBY GRANTED OVER AND ACROSS THE PORTIONS OF THIS SUBDIVISION AS MARKED AND IDENTIFIED AS "ACCESS EASEMENT" ON THIS PLAT.

THE OWNERS OF ALL LOTS IN THIS SUBDIVISION SHALL, AT THEIR EXPENSE, KEEP AND MAINTAIN THE "ACCESS EASEMENT" IN GOOD ORDER AND REPAIR, AND IMPROVED WITH A CONTINUOUS IMPERVIOUS MATERIAL (SUCH AS CONCRETE OR ASPHALT) OF SUFFICIENT BEARING STRENGTH HAVING A MINIMUM STRUCTURAL NUMBER OF 2.5 OR HIGHER AS TO ACCOMMODATE VEHICLE TRAFFIC.

NO OBSTRUCTIONS OR BARRIERS SHALL BE ERRECTED ON OR ABOUT THE "ACCESS EASEMENT". IN ESTABLISHING AND/OR MAINTAINING THE GRADE LEVEL OF THE IMPERVIOUS SURFACE OF THE "ACCESS EASEMENT" AREA, THE OWNERS SHALL COOPERATE WITH THE RESPECTIVE OWNERS OF ALL LOTS WITHIN THIS SUBDIVISION TO PROVIDE A REASONABLY CONSISTENT GRADE LEVEL SO AS TO PERMIT UNOBSTRUCTED VEHICLE MOVEMENTS AND CONSISTENT MAINTENANCE. FOR PURPOSES OF THE "ACCESS EASEMENT", MAINTENANCE SHALL BE DEEMED TO INCLUDE (BUT NOT BE LIMITED TO) THE REPAIR OF POTHoles AND CRACKS, KEEPING THE SURFACE OF THE EASEMENT AREA FREE OF SNOW AND ICE, AND PROVIDING SURFACE STRIPING FOR THE COORDINATED MOVEMENT AND CIRCULATION OF VEHICLES THROUGH THE EASEMENT AREA.

PROJECT NO. 19.0359-01

2 OF 3

SCALE: 1" = 60'



ALTA SURVEYS • TOPOGRAPHY • CONSTRUCTION STAKING
2631 GINGER WOODS PARKWAY, STE. 100
AURORA, IL 60502
PHONE: (630) 820-9100 FAX: (630) 820-7030 EMAIL: ADMIN@CLSURVEYING.COM

PROJECT
Market Meadows Resubdivision No. 1
Market Meadows Shopping Center
Naperville, Illinois

CLIENT
Shorewood Development Group
790 Estate Drive, Suite 200
Deerfield, IL 60015

DATE: 07-08-20	PC: N/A	DRAWN BY: RHM	CHECKED BY: DW	BOOK: N/A, PG: N/A	
NO.		REVISIONS		DATE	BY
1.		PER CITY REVIEW DATED 10-06-2020		10-15-20	RHM
2.		PER CITY REVIEW DATED 11-04-2020		11-16-20	RHM
3.		PER CITY REVIEW DATED 12-01-2020		12-09-20	RHM

CITY PROJECT NUMBER: 20-10000081

PRELIMINARY/FINAL PLAT OF SUBDIVISION
MARKET MEADOWS RESUBDIVISION NO. 1

IN THE NORTHEAST QUARTER OF SECTION 29, TOWNSHIP 38 NORTH, RANGE 10 EAST OF THE THIRD PRINCIPAL MERIDIAN, IN DU PAGE COUNTY, ILLINOIS.

OWNER'S CERTIFICATE

STATE OF ...)
COUNTY OF ...)SS

THIS IS TO CERTIFY THAT ... IS THE OWNER OF THE PROPERTY DESCRIBED ABOVE AND AS SUCH OWNER, HAS CAUSED THE SAME TO BE PLATTED AS SHOWN HEREON, FOR THE USES AND PURPOSES THEREIN SET FORTH AND AS ALLOWED AND PROVIDED BY STATUTES, AND SAID OWNER, DOES HEREBY ACKNOWLEDGE AND ADOPT THE SAME UNDER THE STYLE AND TITLE AFORESAID.

DATED AT ... , ILLINOIS, THIS ... DAY OF ... , 2020.

BY: ...
TITLE

ATTEST: ...
TITLE:

NOTARY'S CERTIFICATE

STATE OF ...)
COUNTY OF ...)SS

I, ... A NOTARY PUBLIC IN AND FOR THE SAID COUNTY IN THE STATE AFORESAID, DO HEREBY CERTIFY THAT ... AND ... OF SAID OWNER, WHO ARE PERSONALLY KNOWN TO ME TO BE THE SAME PERSONS WHOSE NAMES ARE SUBSCRIBED TO THE FORGOING INSTRUMENT AS SUCH RESPECTFULLY, APPEARED BEFORE ME THIS DAY IN PERSON AND JOINTLY AND SEVERALLY ACKNOWLEDGED THAT THEY SIGNED AND DELIVERED THE SAID INSTRUMENT AS THEIR OWN FREE AND VOLUNTARY ACT AND AS THE FREE AND VOLUNTARY ACT OF SAID OWNER FOR THE USES AND PURPOSES THEREIN SET FORTH.

GIVEN UNDER MY HAND AND NOTARIAL SEAL THIS ... DAY OF ... 2020.

NOTARY PUBLIC SIGNATURE

PRINT NAME

MY COMMISSION EXPIRES ON ... 20...

MORTGAGEE CERTIFICATE

STATE OF ...)
COUNTY OF ...)SS

... AS MORTGAGEE, UNDER THE PROVISIONS OF A CERTAIN MORTGAGE DATED ... A.D., 20... AND RECORDED IN THE RECORDER'S OF DEEDS OFFICE OF ... COUNTY, ILLINOIS ON THE ... DAY OF ... A.D., 20... AS DOCUMENT NO. ... HEREBY CONSENTS TO AND APPROVES THE SUBDIVISION OF THE LAND AND THE GRANTING OF THE EASEMENT(S) DEPICTED HEREON.

DATED THIS ... DAY OF ... A.D., 20...

PRINT MORTGAGEE NAME: ...

BY: ... ATTEST: ...

ITS: ... ITS: ...

NOTARY'S CERTIFICATE

STATE OF ...)
COUNTY OF ...)SS

THE UNDERSIGNED, A NOTARY PUBLIC IN THE COUNTY AND STATE AFORESAID, DO HEREBY CERTIFY THAT

(NAME) ... (TITLE) ... OF ... AND (NAME) ...

(TITLE) ... OF ... WHO ARE PERSONALLY KNOWN TO ME TO BE THE SAME PERSONS WHOSE NAMES ARE SUBSCRIBED TO THE FOREGOING INSTRUMENT AS SUCH

(TITLE) ... AND (TITLE) ...

RESPECTIVELY APPEARED BEFORE ME THIS DAY IN PERSON AND ACKNOWLEDGED THAT THEY SIGNED AND DELIVERED THE SAID INSTRUMENT AS THEIR OWN FREE AND VOLUNTARY ACT AND AS THE FREE AND VOLUNTARY ACT OF SAID ... AS MORTGAGEE, FOR THE USES AND PURPOSES THEREIN SET FORTH.

GIVEN UNDER MY HAND AND SEAL THIS ... DAY OF ... 20...

NOTARY PUBLIC

DUPAGE COUNTY ENGINEER CERTIFICATE

STATE OF ILLINOIS)
COUNTY OF DU PAGE)SS

THIS PLAT HAS BEEN APPROVED BY THE DU PAGE COUNTY DIVISION OF TRANSPORTATION WITH RESPECT TO ROADWAY ACCESS TO COUNTY HIGHWAY 33, 75TH STREET PURSUANT TO 765 ILCS 205/2 et seq. HOWEVER, A HIGHWAY PERMIT FOR ACCESS IS REQUIRED OF THE OWNER OF THE PROPERTY PRIOR TO CONSTRUCTION WITHIN THE COUNTY RIGHT-OF-WAY.

DATED THIS ... DAY OF ... A.D., 2020.

COUNTY ENGINEER

DU PAGE COUNTY CLERK'S CERTIFICATE

STATE OF ILLINOIS)
COUNTY OF DU PAGE)SS

I, ... COUNTY CLERK OF DU PAGE COUNTY, ILLINOIS, DO HEREBY CERTIFY THAT THERE ARE NO DELINQUENT GENERAL TAXES, NO UNPAID CURRENT TAXES, NO UNPAID FORFEITED TAXES, AND NO REDEEMABLE TAX SALES AGAINST ANY OF THE LAND INCLUDED IN THE ANNEXED PLAT.

I FURTHER CERTIFY THAT I HAVE RECEIVED ALL STATUTORY FEES IN CONNECTION WITH THE ANNEXED PLAT.

GIVEN UNDER MY HAND AND SEAL OF THE COUNTY CLERK AT WHEATON, ILLINOIS,

THIS ... DAY OF ... A.D., 2020.

COUNTY CLERK

DUPAGE COUNTY RECORDER'S CERTIFICATE

STATE OF ILLINOIS)
COUNTY OF DU PAGE)SS

THIS INSTRUMENT ... WAS FILED FOR RECORD IN THE RECORDER'S OFFICE OF DU PAGE COUNTY, ILLINOIS, ON THE ... DAY OF ... A.D., 2020 AT ... O'CLOCK ... M.

RECORDER OF DEEDS

CITY COUNCIL'S CERTIFICATE

STATE OF ILLINOIS)
COUNTY OF DU PAGE)SS

APPROVED AND ACCEPTED BY THE MAYOR AND CITY COUNCIL OF THE

CITY OF NAPERVILLE, ILLINOIS, AT A MEETING HELD THE ... DAY OF ... A.D., 2020.

BY: ... MAYOR

ATTEST: ... CITY CLERK

CITY TREASURER'S CERTIFICATE

STATE OF ILLINOIS)
COUNTY OF DU PAGE)SS

I, ... TREASURER FOR THE CITY OF NAPERVILLE, ILLINOIS, DO HEREBY CERTIFY THAT THERE ARE NO DELINQUENT OR UNPAID CURRENT OR FORFEITED SPECIAL ASSESSMENTS OR ANY DEFERRED INSTALLMENTS THEREOF THAT HAVE BEEN APPORTIONED AGAINST THE TRACT OF LAND INCLUDED IN THE ANNEXED PLAT.

DATED AT NAPERVILLE, ILLINOIS, THIS ... DAY OF ... A.D., 2020.

BY: ... CITY TREASURER/DIRECTOR, FINANCE DEPARTMENT

NAPERVILLE PARK DISTRICT CERTIFICATE

STATE OF ILLINOIS)
COUNTY OF DU PAGE)SS

THIS PLAT OF ANNEXATION IS IDENTIFIED AS THAT REAL ESTATE INCORPORATED INTO AND MADE A PART OF THE NAPERVILLE PARK DISTRICT OF WILL AND DU PAGE COUNTIES

BY ORDINANCE NO. ADOPTED BY THE BOARD OF PARK DISTRICT COMMISSIONERS. AT A MEETING HELD ON THE ... DAY OF ... A.D., 2020.

BY: ... PRESIDENT

ATTEST: ... SECRETARY

PUBLIC UTILITIES AND DRAINAGE EASEMENT PROVISIONS

EASEMENTS ARE HEREBY RESERVED FOR AND GRANTED TO THE CITY OF NAPERVILLE, ILLINOIS ("CITY") AND TO THOSE PUBLIC UTILITY COMPANIES OPERATING UNDER FRANCHISE OR CONTRACT WITH THE CITY, OR OTHERWISE AUTHORIZED BY THE CITY, INCLUDING BUT NOT LIMITED TO ILLINOIS BELL TELEPHONE COMPANY DBA AT&T ILLINOIS, NICOR GAS COMPANY, AND THEIR SUCCESSORS AND ASSIGNS, OVER, UPON, UNDER AND THROUGH ALL OF THE AREAS MARKED "PUBLIC UTILITIES AND DRAINAGE EASEMENTS" OR ("PU&DE") ON THE PLAT FOR THE PERPETUAL, RIGHT, PRIVILEGE AND AUTHORITY TO INSTALL, SURVEY, CONSTRUCT, RECONSTRUCT, REPAIR, INSPECT, MAINTAIN, AND OPERATE VARIOUS UTILITY TRANSMISSION AND DISTRIBUTION SYSTEMS, COMMUNITY ANTENNAE TELEVISION SYSTEMS AND INCLUDING STORM AND/OR SANITARY SEWERS, TOGETHER WITH ANY AND ALL NECESSARY MANHOLES, CATCH BASINS, CONNECTIONS, APPLIANCES AND OTHER STRUCTURES AND APPURTENANCES AS MAY BE DEEMED NECESSARY BY SAID CITY, OVER, UPON, UNDER AND THROUGH SAID INDICATED EASEMENTS, TOGETHER WITH THE RIGHT OF ACCESS ACROSS THE PROPERTY FOR NECESSARY PERSONNEL AND EQUIPMENT TO DO ANY OF THE ABOVE WORK.

THE RIGHT IS ALSO GRANTED TO TRIM OR REMOVE ANY TREES, SHRUBS OR OTHER PLANTS ON THE EASEMENT THAT INTERFERE WITH THE OPERATION OF THE SEWERS OR OTHER UTILITIES. NO PERMANENT BUILDINGS SHALL BE PLACED ON SAID EASEMENTS, BUT SAME MAY BE USED FOR GARDENS, SHRUBS, LANDSCAPING AND OTHER PURPOSES THAT DO NOT THEN OR LATER INTERFERE WITH THE AFORESAID USES OR RIGHTS. WHERE AN EASEMENT IS USED BOTH FOR SEWERS AND OTHER UTILITIES, THE OTHER UTILITY INSTALLATION SHALL BE SUBJECT TO THE ORDINANCES OF THE CITY OF NAPERVILLE.

EASEMENTS ARE HEREBY RESERVED AND GRANTED TO THE CITY OF NAPERVILLE AND OTHER GOVERNMENTAL AUTHORITIES HAVING JURISDICTION OF THE LAND SUBDIVIDED HEREBY OVER THE ENTIRE EASEMENT AREA FOR INGRESS, EGRESS AND THE PERFORMANCE OF MUNICIPAL AND OTHER GOVERNMENTAL SERVICES, INCLUDING BUT NOT LIMITED TO, WATER, STORM AND SANITARY SEWER SERVICE AND MAINTENANCE.

THERE IS HEREBY RESERVED FOR AND GRANTED TO THE CITY AN EASEMENT FOR RIGHT OF ACCESS ON, OVER, ALONG AND ACROSS THE PROPERTY DESCRIBED HEREIN FOR THE LIMITED PURPOSE OF READING, EXAMINING, INSPECTING, INSTALLING, OPERATING, MAINTAINING, EXCHANGING, REMOVING, REPAIRING, TESTING, AND/OR REPLACING CITY OWNED UTILITY EQUIPMENT AND METERS WHICH SERVE SAID PROPERTY, INCLUDING NECESSARY PERSONNEL AND EQUIPMENT TO DO ANY OF THE ABOVE WORK.

SURFACE WATER STATEMENT

STATE OF ILLINOIS)
COUNTY OF DU PAGE)SS

TO THE BEST OF MY KNOWLEDGE AND BELIEF THE DRAINAGE OF SURFACE WATERS WILL NOT BE CHANGED BY THE CONSTRUCTION OF THIS SUBDIVISION OR ANY PART THEREOF, OR, THAT IF SUCH SURFACE WATER DRAINAGE WILL BE CHANGED, REASONABLE PROVISION HAS BEEN MADE FOR COLLECTION AND DIVERSION OF SUCH SURFACE WATERS INTO PUBLIC AREAS, OR DRAINS WHICH THE SUBDIVIDER HAS A RIGHT TO USE, AND THAT SUCH SURFACE WATERS WILL BE PLANNED FOR IN ACCORDANCE WITH GENERALLY ACCEPTED ENGINEERING PRACTICES SO AS TO REDUCE THE LIKELIHOOD OF DAMAGE TO THE ADJOINING PROPERTY BECAUSE OF THE CONSTRUCTION OF THE SUBDIVISION.

DATED THIS ... DAY OF ... 2020.

ILLINOIS REGISTERED PROFESSIONAL ENGINEER

STATE REGISTRATION NUMBER

REGISTRATION EXPIRATION DATE

OWNER'S SIGNATURE

PRINT NAME

SCHOOL DISTRICT BOUNDARY STATEMENT

STATE OF ILLINOIS)
COUNTY OF DU PAGE)SS

THE UNDERSIGNED, BEING DULY SWORN, UPON HIS/HER OATH DEPOSES AND STATES AS FOLLOWS:

- 1. THAT ... IS THE OWNER OF THE PROPERTY LEGALLY DESCRIBED ON THIS PLAT OF SUBDIVISION, WHICH HAS BEEN SUBMITTED TO THE CITY OF NAPERVILLE FOR APPROVAL, WHICH LEGAL DESCRIPTION IS INCORPORATED HEREIN BY REFERENCE; AND
2. TO THE BEST OF THE OWNER'S KNOWLEDGE, THE SCHOOL DISTRICT IN WHICH TRACT, PARCEL, LOT OR BLOCK OF THE PROPOSED SUBDIVISION LIES IS: NAPERVILLE COMMUNITY UNIT DISTRICT 203 203 W. HILLSIDE ROAD NAPERVILLE, ILLINOIS 60540-6589

OWNER NAME: ...

BY: ... ATTEST: ...

ITS: ... ITS: ...

SUBSCRIBED AND SWORN BEFORE ME THIS ... DAY OF ... A.D., 2020.

NOTARY PUBLIC

LAND SURVEYOR AUTHORIZATION TO RECORD PLAT

STATE OF ILLINOIS)
COUNTY OF KANE)SS

THIS IS TO STATE THAT DANIEL W. WALTER, AN ILLINOIS PROFESSIONAL LAND SURVEYOR, BEING THE SAME LAND SURVEYOR WHO PREPARED AND CERTIFIED THE PLAT OF SUBDIVISION HEREON DRAWN TITLED MARKET MEADOWS RESUBDIVISION NO. 1

DO HEREBY AUTHORIZE THE CITY OF NAPERVILLE CITY CLERK OR AN EMPLOYEE OF THE CITY CLERK'S OFFICE TO PRESENT SAID PLAT OF SUBDIVISION TO THE DUPAGE COUNTY RECORDER OF DEEDS TO BE RECORDED.

GIVEN UNDER MY HAND AND SEAL THIS ... DAY OF ... A.D. 2020.

SIGNATURE DANIEL W. WALTER

ILLINOIS PROFESSIONAL LAND SURVEYOR NO. 3585 LICENSE EXPIRES 11/30/2022

SURVEYOR'S CERTIFICATE

STATE OF ILLINOIS)
COUNTY OF KANE)SS

I, DANIEL W. WALTER, ILLINOIS PROFESSIONAL LAND SURVEYOR NO.3585, HAVE SURVEYED AND SUBDIVIDED THE FOLLOWING PROPERTY:

LOTS 1, 2 AND 3 IN MARKET MEADOWS ASSESSMENT PLAT OF PART OF LOT 1 OF MARKET MEADOWS, A SUBDIVISION IN THE NORTH 1/2 OF SECTION 29, TOWNSHIP 38 NORTH, RANGE 10, EAST OF THE THIRD PRINCIPAL MERIDIAN, ACCORDING TO THE PLAT THEREOF RECORDED MAY 27, 1980 AS DOCUMENT R80-30532, IN DU PAGE COUNTY, ILLINOIS.

AS SHOWN BY THE ANNEXED PLAT WHICH IS A CORRECT REPRESENTATION OF SAID SURVEY AND SUBDIVISION. ALL DISTANCES ARE SHOWN IN FEET AND DECIMALS THEREOF. ALL REGULATIONS ENACTED BY THE VILLAGE OF NAPERVILLE RELATIVE TO PLATS AND SUBDIVISIONS HAVE BEEN COMPLIED WITH IN THE PREPARATION OF THIS PLAT. THIS SUBDIVISION IS WITHIN THE VILLAGE OF NAPERVILLE, ILLINOIS WHICH HAS ADOPTED AN OFFICIAL COMPREHENSIVE PLAN AND IS EXERCISING THE SPECIAL POWERS AUTHORIZED BY THE STATE OF ILLINOIS ACCORDING TO 65 ILCS 5/11-12-6 AS HERETOFORE AND HEREAFTER AMENDED, AND THIS SITE FALLS WITHIN "OTHER AREAS ZONE X" (AREAS DETERMINED TO BE OUTSIDE THE 0.2% ANNUAL CHANCE FLOODPLAIN) AS DEFINED BY THE FLOOD INSURANCE RATE MAP, MAP NUMBER 17043C0163J, AND MAP NUMBER 17043C0251J, BOTH HAVING A REVISED DATE OF AUGUST 1, 2019.

GIVEN UNDER MY HAND AND SEAL AT AURORA, ILLINOIS THIS ... DAY OF ... 2020.

COMPASS SURVEYING LTD PROFESSIONAL DESIGN FIRM LAND SURVEYOR CORPORATION NO. 184-002778 LICENSE EXPIRES 4/30/2021

BY: DANIEL W. WALTER

ILLINOIS PROFESSIONAL LAND SURVEYOR NO. 3585 LICENSE EXPIRES 11/30/2022

COMPASS SURVEYING LTD
ALTA SURVEYS • TOPOGRAPHY • CONSTRUCTION STAKING
2631 GINGER WOODS PARKWAY, STE. 100
AURORA, IL 60502
PHONE: (630) 200-9100 FAX: (630) 820-7030 EMAIL: ADMIN@CLSURVEYING.COM

PROJECT
Market Meadows Resubdivision No. 1
CLIENT
Shorewood Development Group
790 Estate Drive, Suite 200
Deerfield, IL 60015

Table with columns: DATE, PC N/A, DRAWN BY, CHECKED BY, BOOK, N/A, PG, N/A. Includes a REVISIONS table with columns: NO., REVISIONS, DATE, BY.

CITY PROJECT NUMBER: 20-1000081