


Custom Monument

SIGN 6

Sign #	Sign	Type	Location	Illumination	Dimensions				
					Height	Width	Bottom	Top	Area Ft²
6	Casey's	Freestanding	Street	Internal	2' 6"	5' 7"	7' 6"	10' 0"	13.96
	Price Sign	Freestanding	Street	Internal	4' 6"	5' 7"	3' 0"	7' 6"	25.13
	Product Tag	Freestanding	Street	N/A	0' 7"	5' 7"	2' 0"	2' 7"	3.26
Must Meet East Ogden Sign Standards, Max 10' Height, Max 45 Ft², Max 50% Changeable Copy								Total	42.35

SIGN IS DOUBLE SIDED

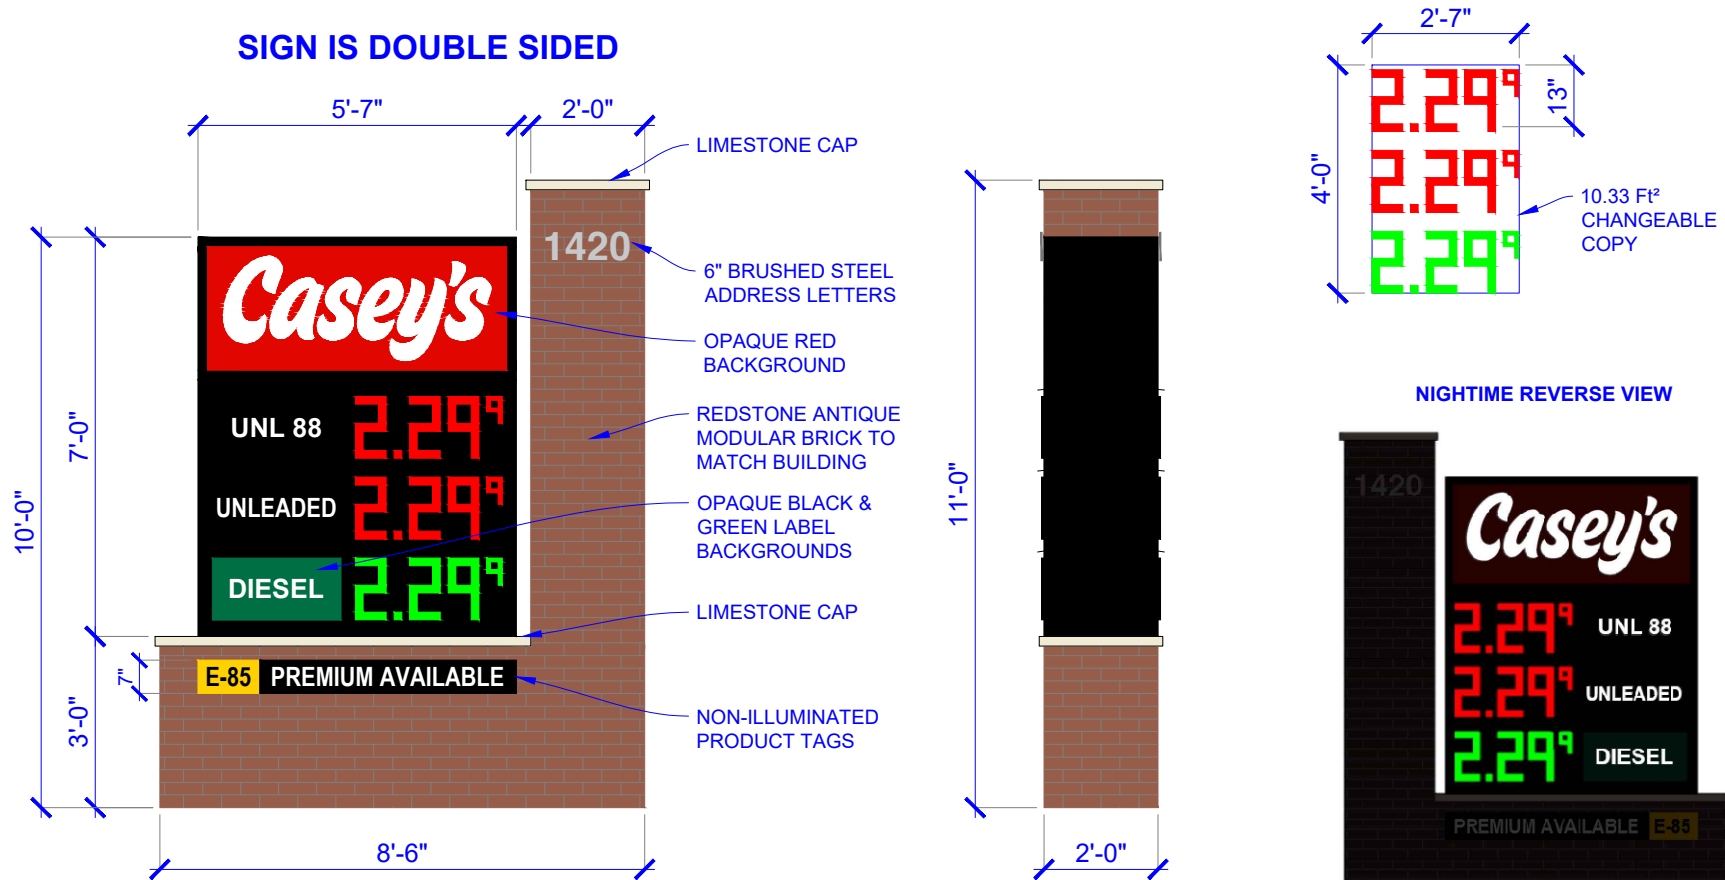

PRICER NOTES:

- CASEY'S FACE MATERIAL: FLAT CLEAR SOLAR GRADE POLY
- GRAPHICS: SECOND SURFACE
- MOUNTING TYPE: FREESTANDING
- MASONRY BASE SAME SPEC AS BUILDING
- SUNSHINE BRAND DIGITS
- 13" RED AND GREEN LED
- AUTOMATICALLY ADJUSTS BRIGHTNESS FOR DAYTIME AND NIGHTTIME OPERATIONS



NAPERVILLE, IL (#5) #6534

1420 E OGDEN AVE

DRAWN BY:
J. CLARK

DATE:
03-09-22