


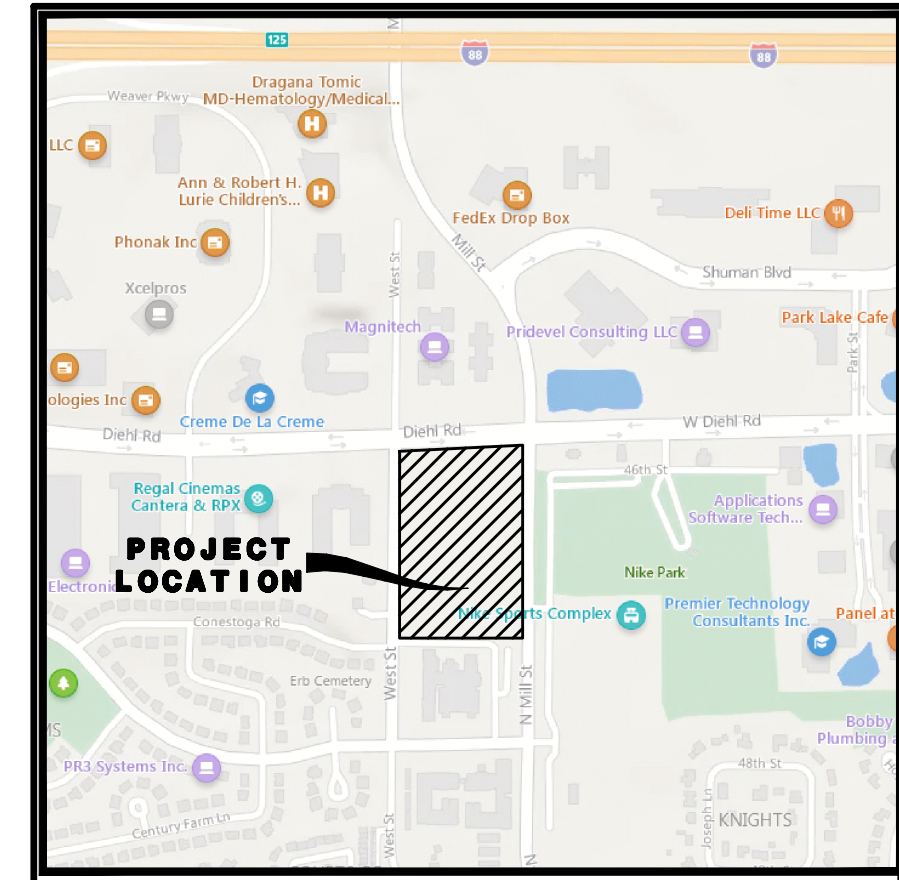

LOCATION MAP



AUTOTURN EXHIBIT
FOR

THE PROSPERITA & ORION STEM SCHOOL

SHEET 1 OF 8

N

50 25 0 50
SCALE: 1 INCH = 50 FEET

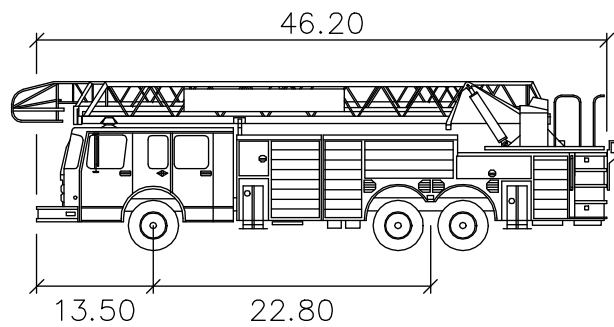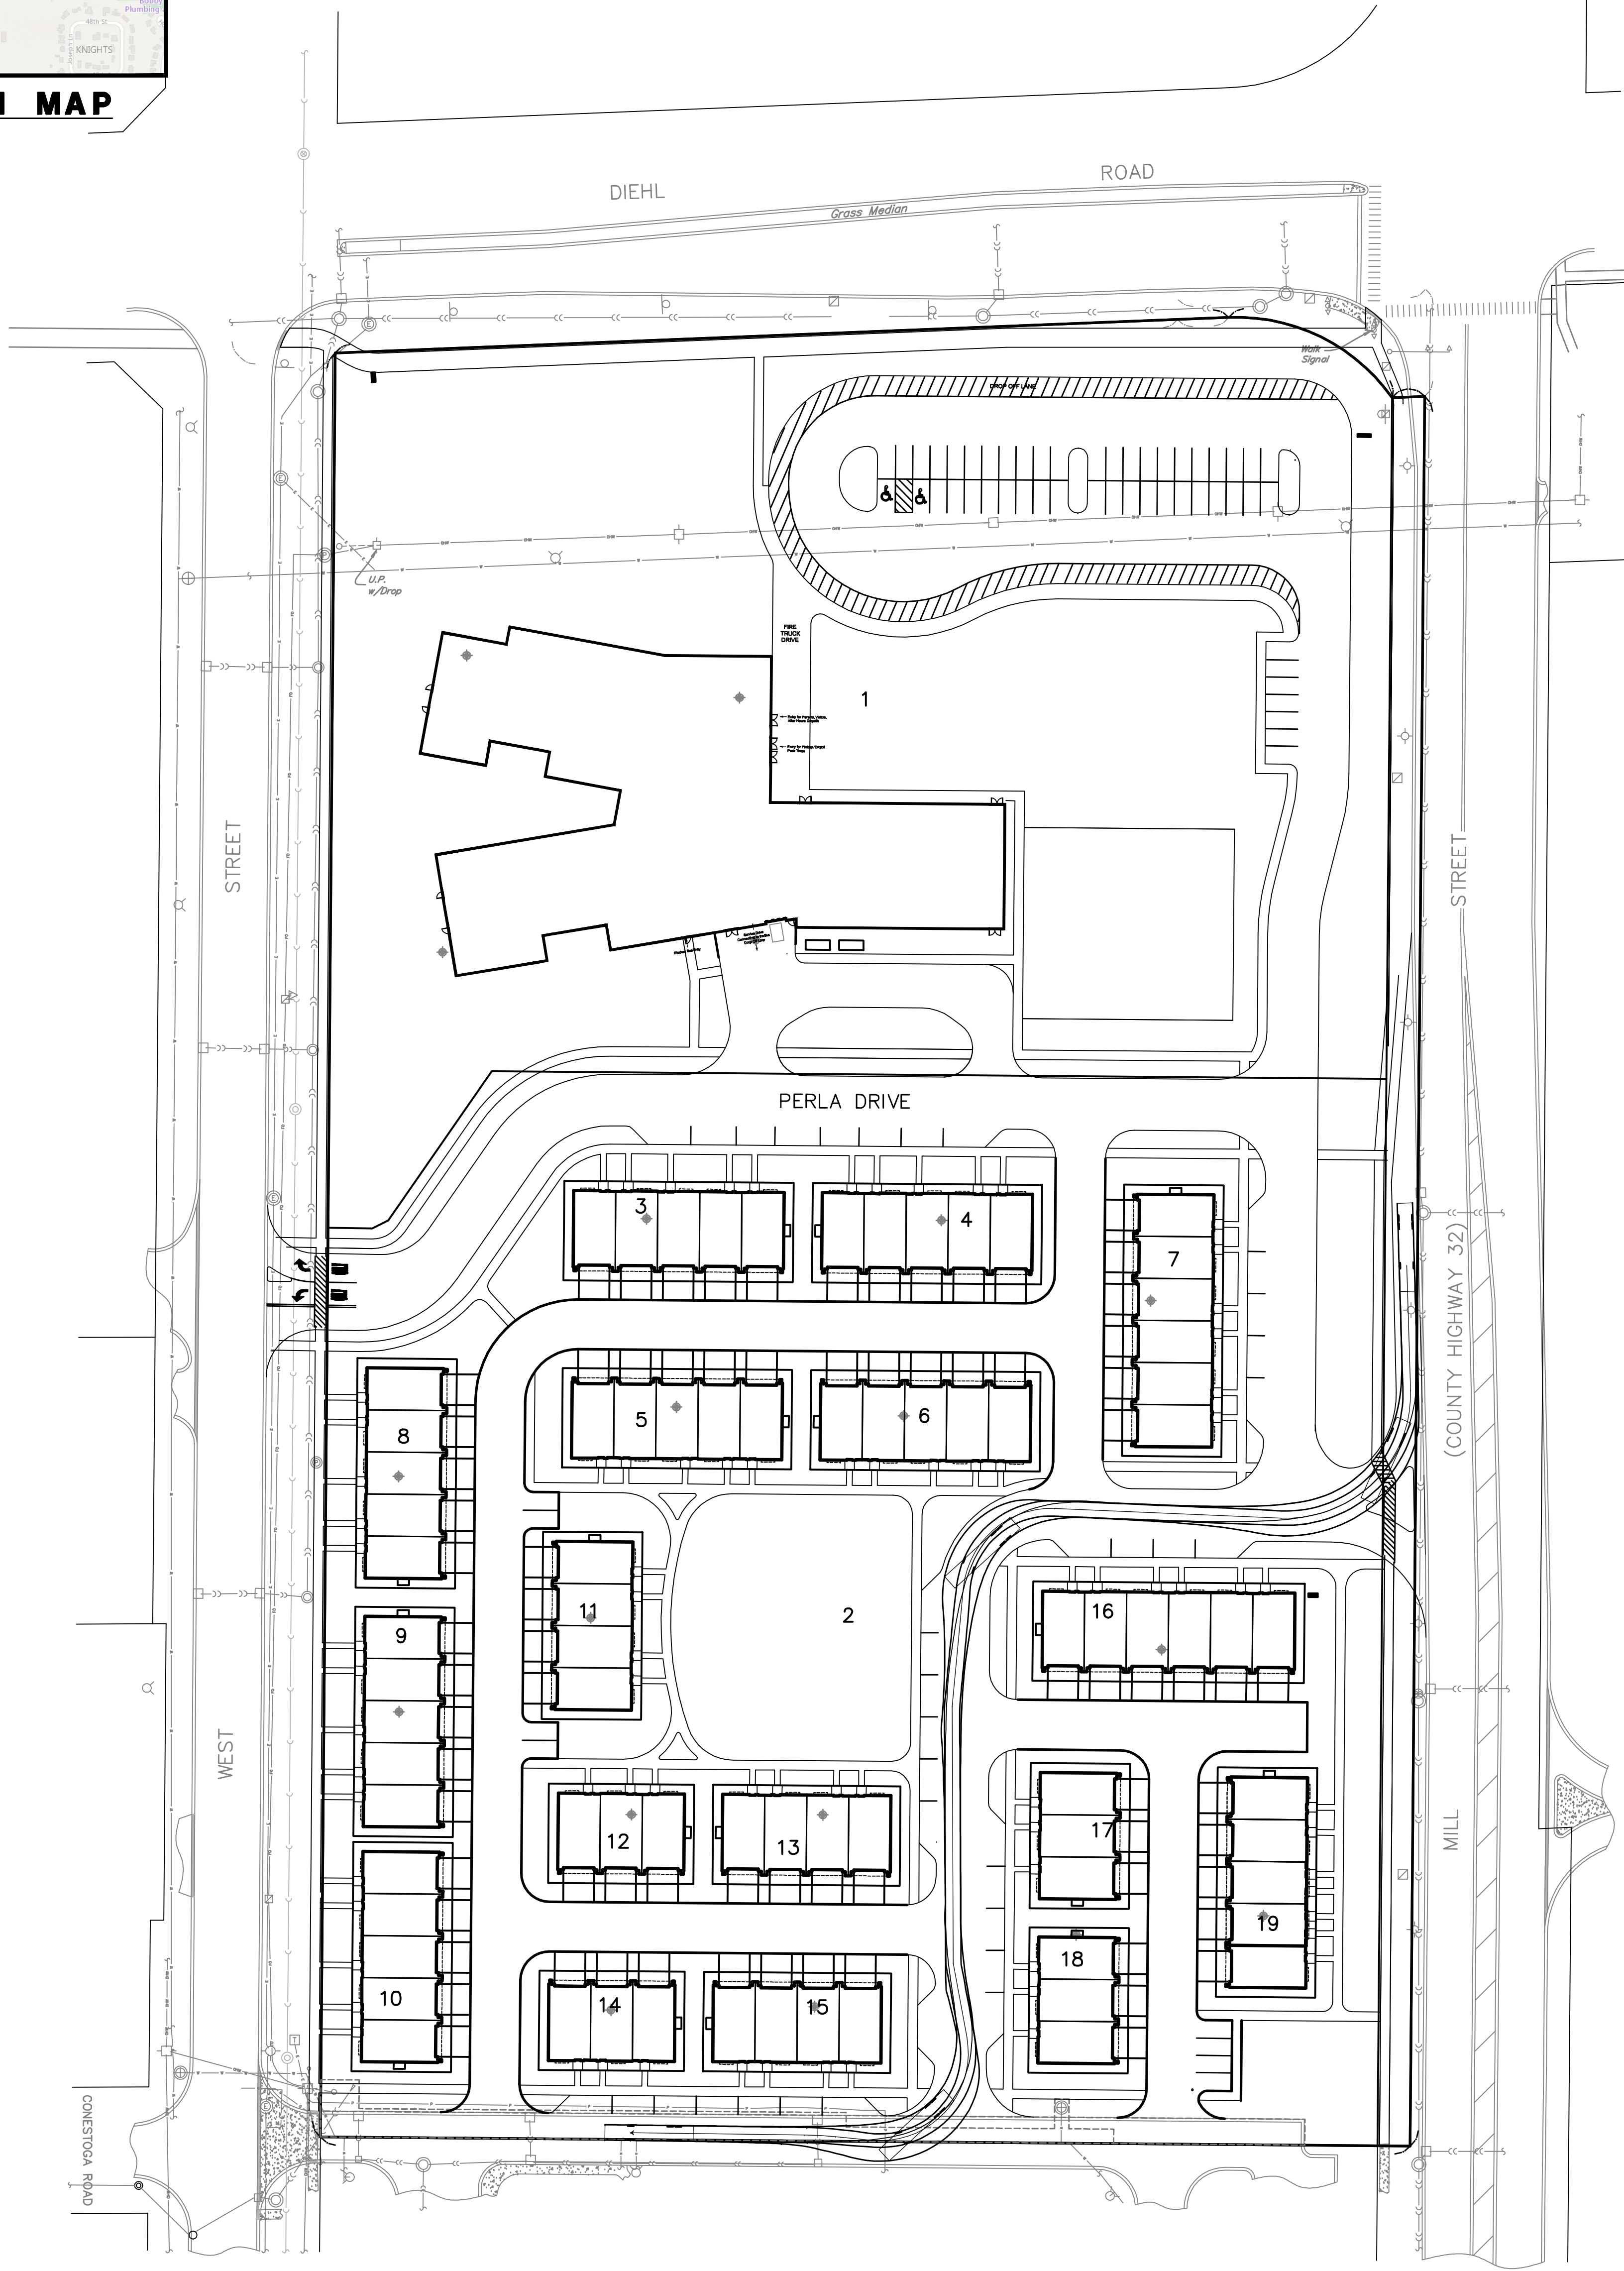

AERIAL PLATFORM

Width : 8.00
Track : 8.00
Lock to Lock Time : 6.00
Steering Angle : 30.00

PREPARED FOR:
VRUTTHI LLC
3644 WHITE EAGLE DRIVE
NAPERVILLE, ILLINOIS 60564
(630) 803-5768


PREPARED BY:
CEMCON, Ltd.
Consulting Engineers, Land Surveyors & Planners
2280 White Oak Circle, Suite 100
Aurora, Illinois 60502-9675
PH: 630.862.2100 FAX: 630.862.2199
E-Mail: info@cemcon.com Website: www.cemcon.com

DISC NO.: 904426 FILE NAME: 2023-03-08 AUTOTURN
DRAWN BY: KMS FLD. BK. / PG. NO.: ----
COMPLETION DATE: 09-19-22 JOB NO.: 904.426
XREF : TOPO PROJECT MANAGER : RWB
REV.: 09-30-22/KMS, 12-13-22/KMS, 02-14-23/KMS,
04-12-23/KMS

AUTOTURN EXHIBIT
THE PROSPERITA & ORION STEM SCHOOLS
CITY OF NAPERVILLE PROJECT NO.: 22-10000097

Copyright © 2023 Cemcon, Ltd. All rights reserved.

PLOT FILE CREDITED: 4/13/2023 BY: KRISTIN STARKEL DRAWING PATH: P:\004426\DWG\END\DRAWINGS\EXHIBITS\2023-04-12 AUTOTURN.DWG

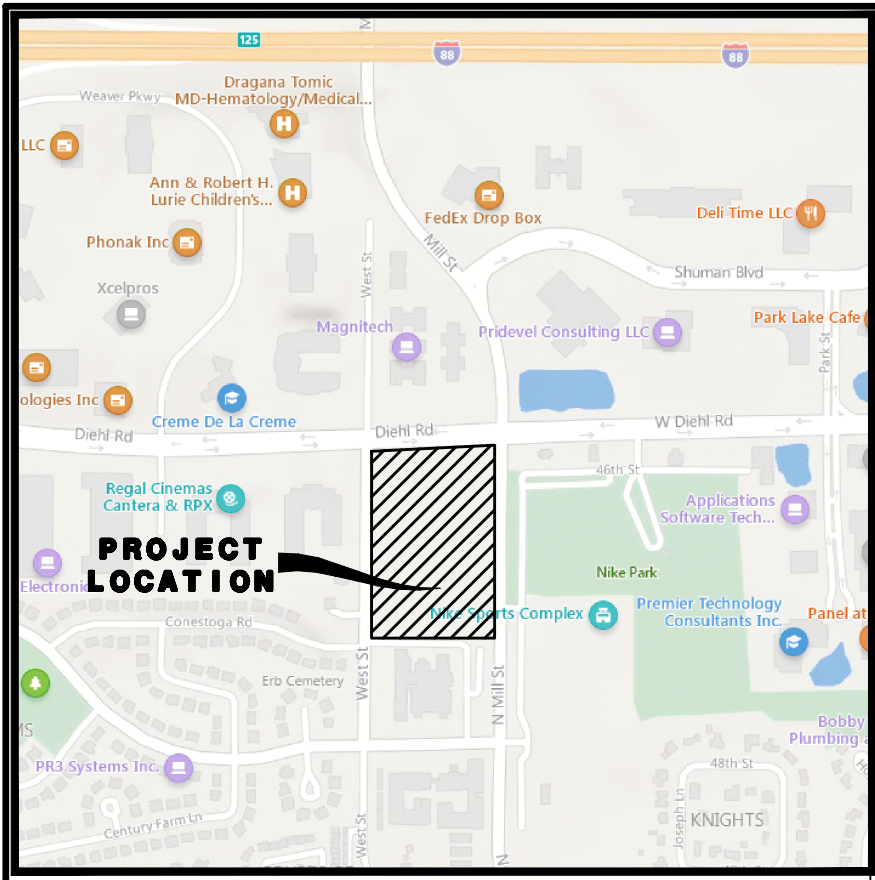




LOCATION MAP

AUTOTURN EXHIBIT
FOR
THE PROSPERITA & ORION STEM SCHOOL

SHEET 2 OF 8

N

50 25 0 50
SCALE: 1 INCH = 50 FEET

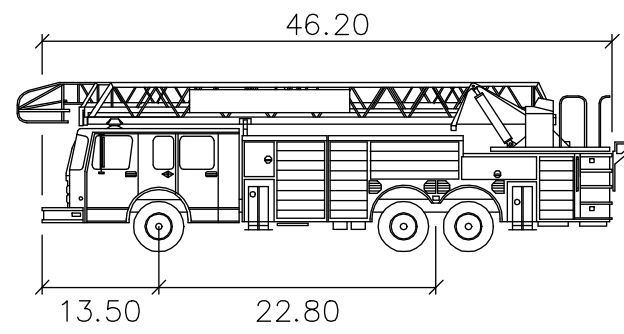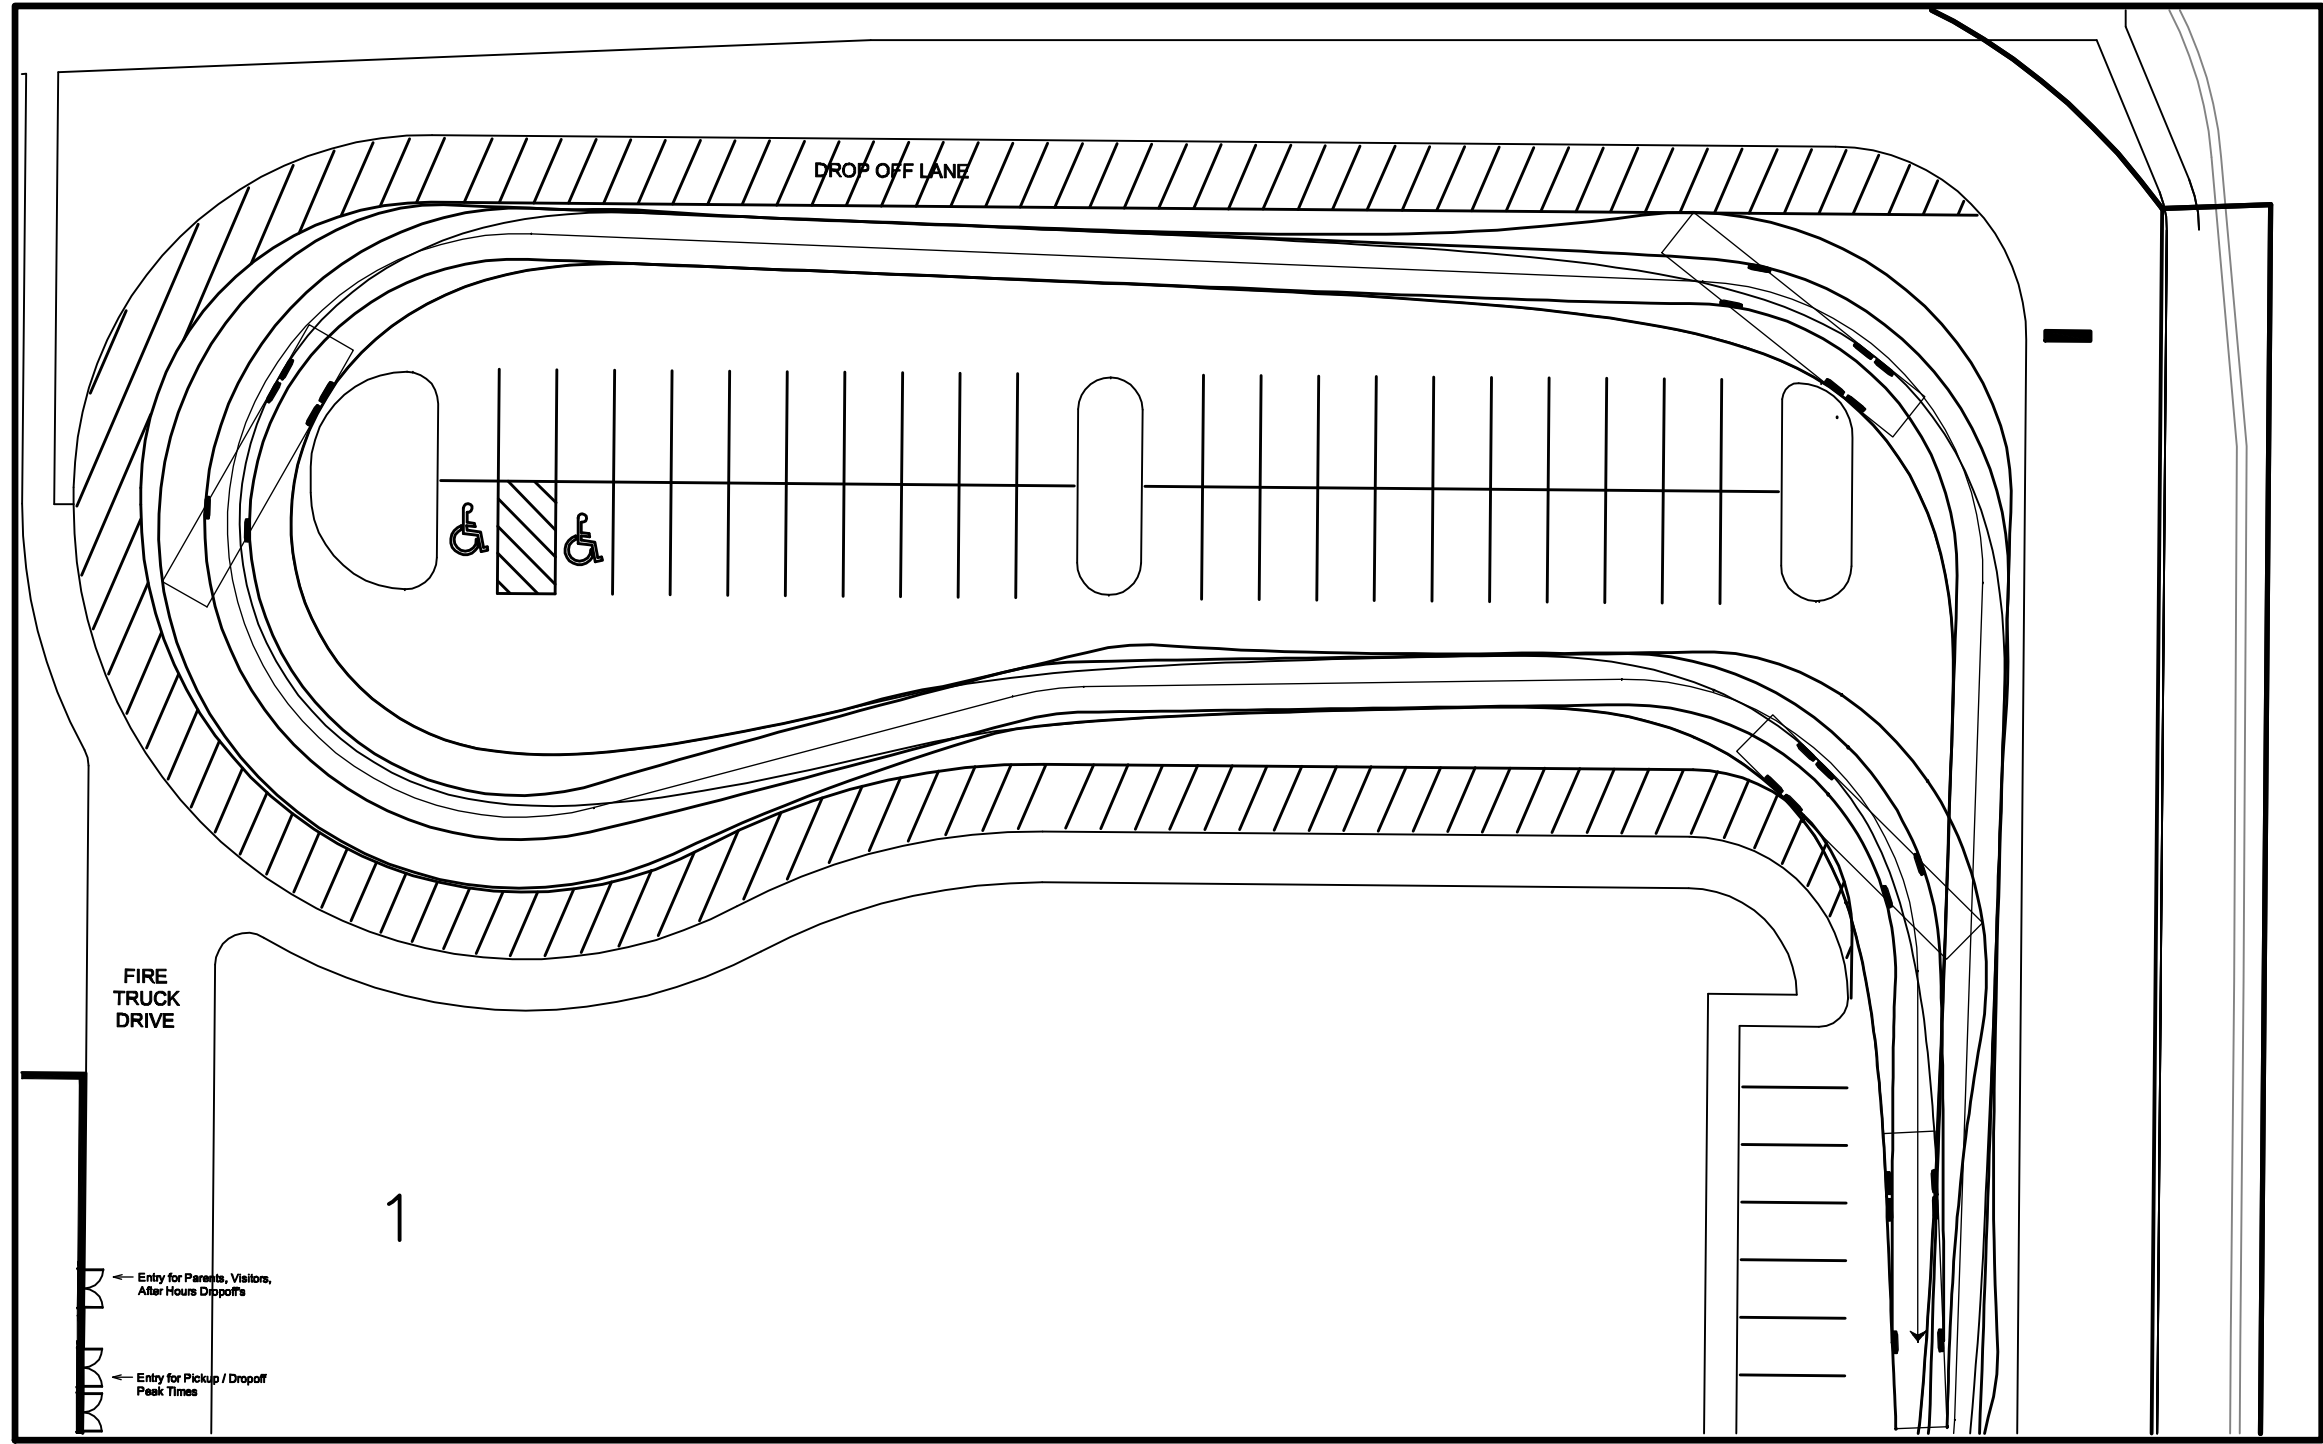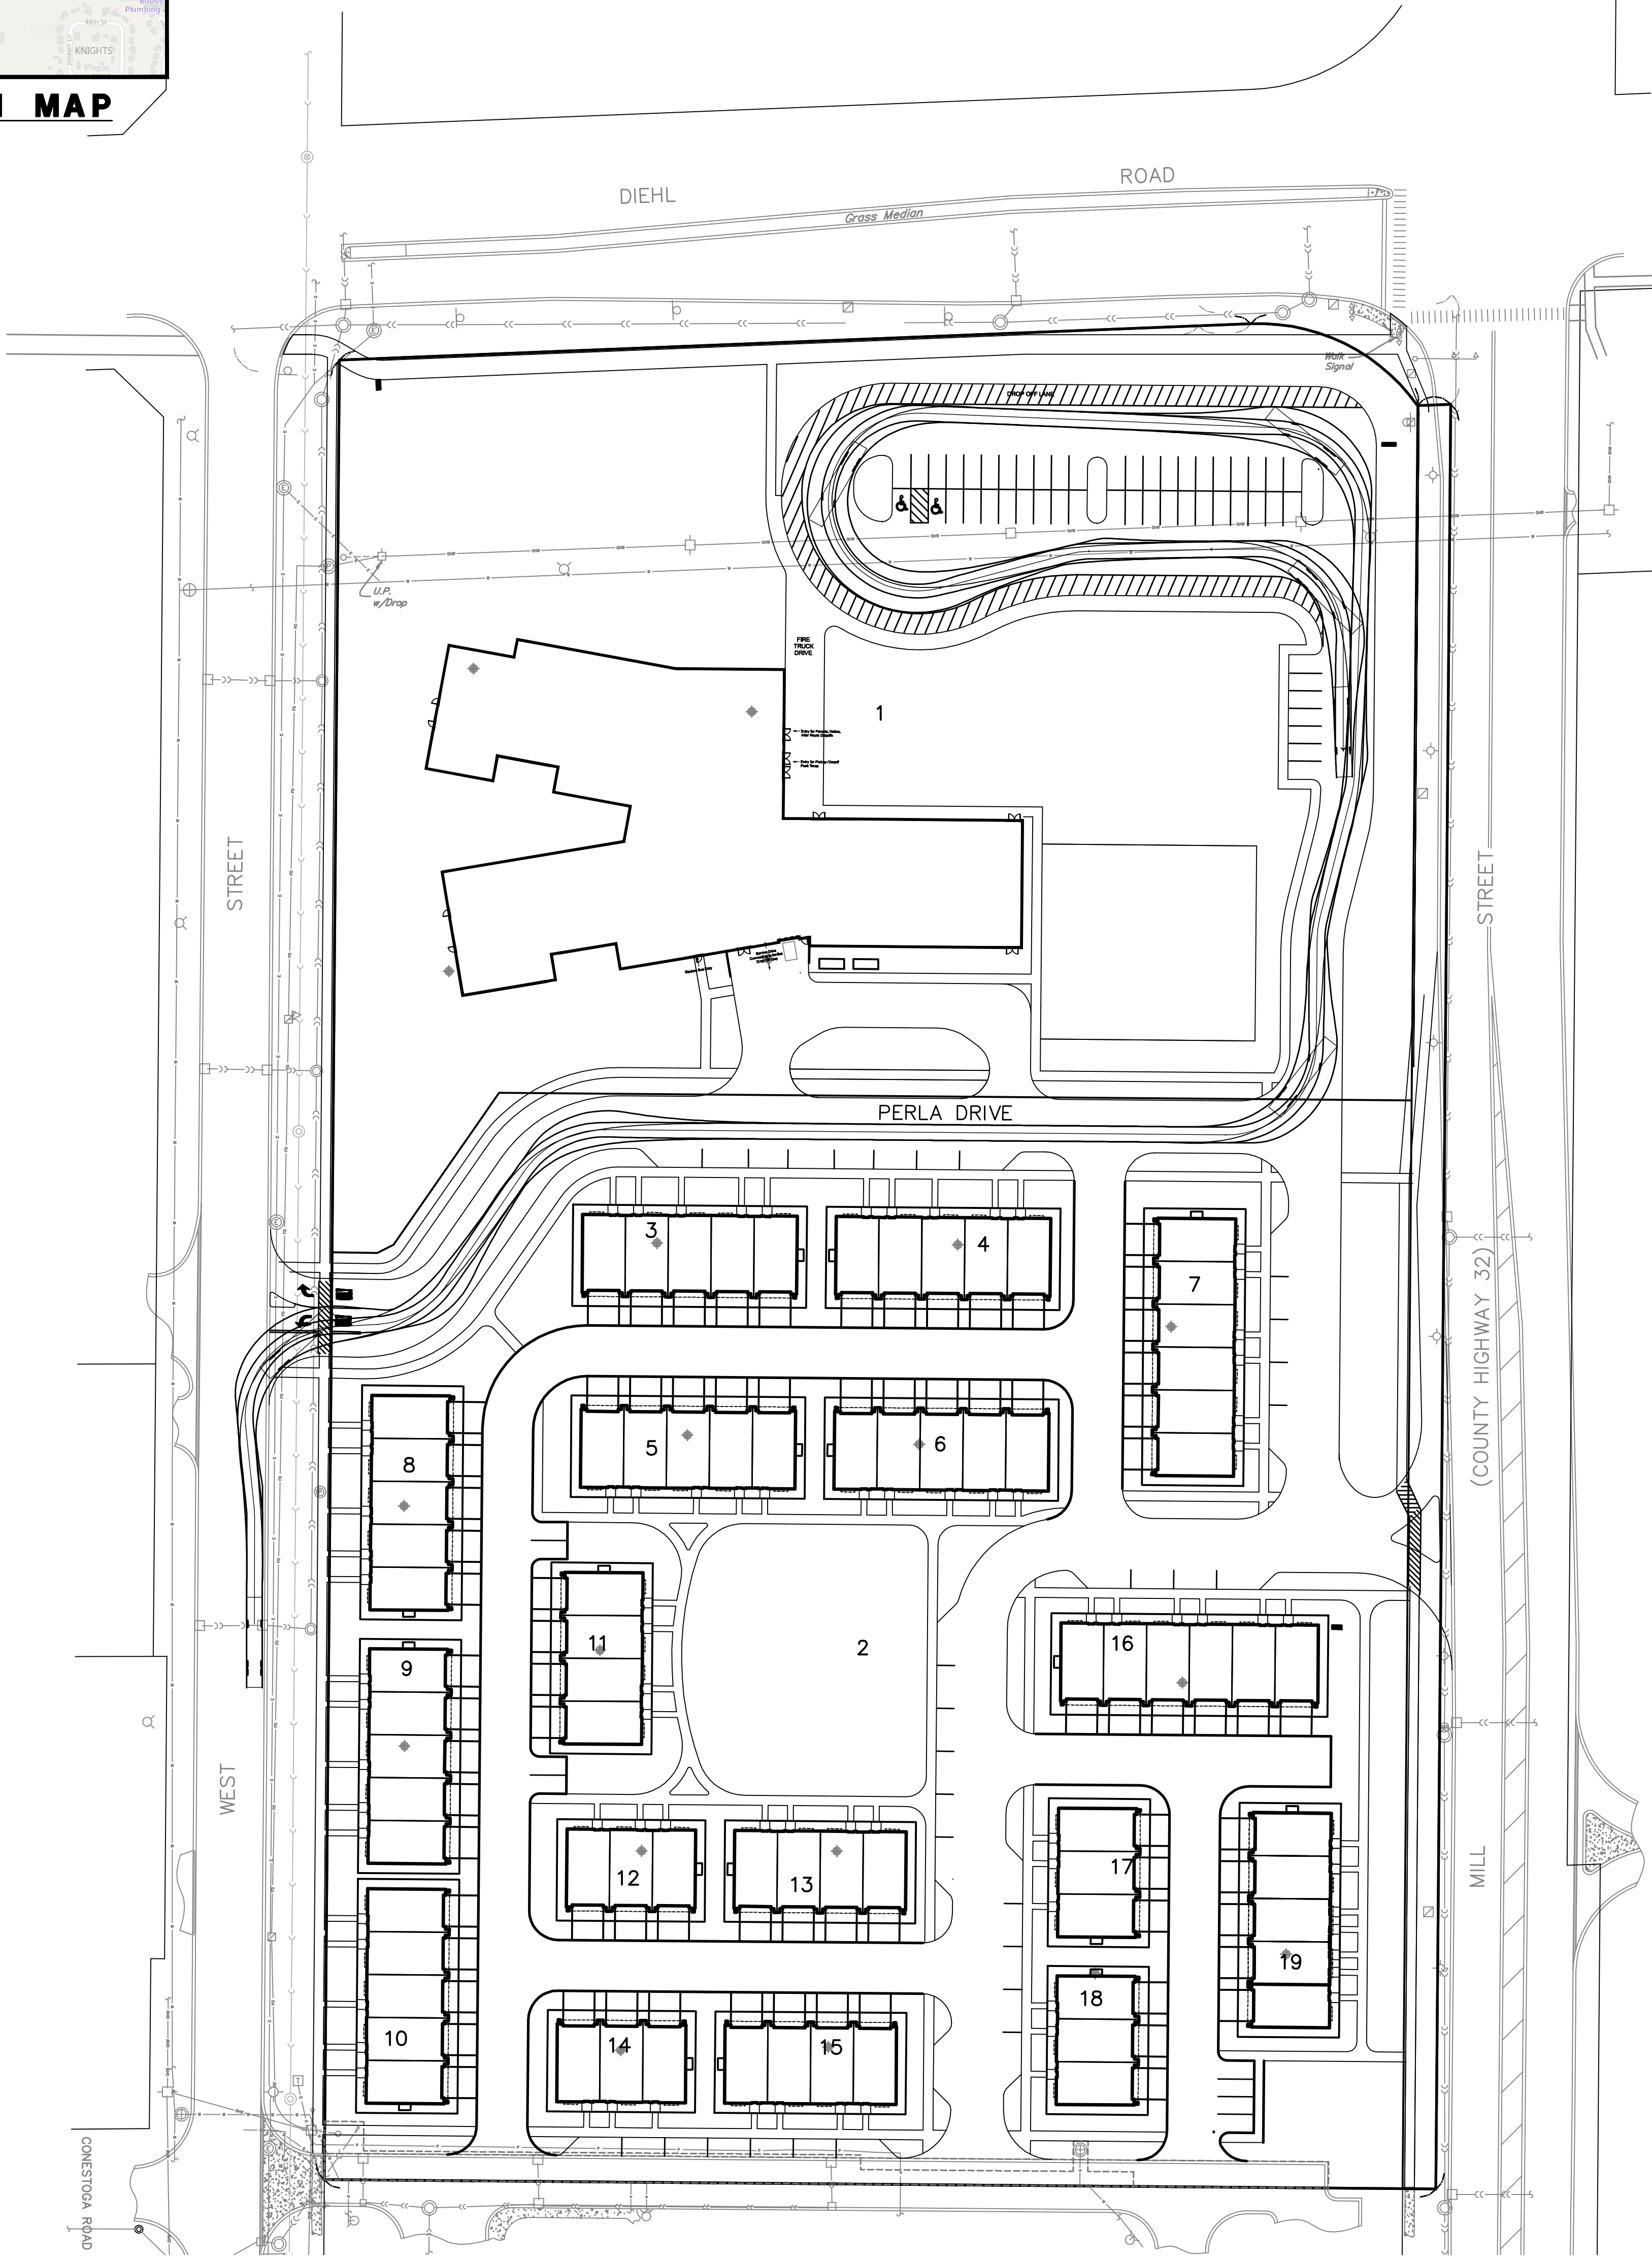

AERIAL PLATFORM
Width : 8.00
Track : 8.00
Lock to Lock Time : 6.00
Steering Angle : 30.00


PREPARED FOR:
VRUTTHI LLC
3644 WHITE EAGLE DRIVE
NAPERVILLE, ILLINOIS 60564
(630) 803-5768

PREPARED BY:
CEMCON, Ltd.
Consulting Engineers, Land Surveyors & Planners
2280 White Oak Circle, Suite 100
Aurora, Illinois 60502-9675
PH: 630.862.2100 FAX: 630.862.2199
E-Mail: info@cemcon.com Website: www.cemcon.com
DISC NO.: 904426 FILE NAME: 2023-03-08 AUTOTURN
DRAWN BY: KMS FLD. BK. / PG. NO.: ----
COMPLETION DATE: 09-19-22 JOB NO.: 904.426
XREF : TOPO PROJECT MANAGER : RWB
REV: 09-30-22/KMS, 12-13-22/KMS, 04-12-23/KMS

AUTOTURN EXHIBIT
THE PROSPERITA & ORION STEM SCHOOLS
CITY OF NAPERVILLE PROJECT NO.: 22-10000097

Copyright © 2023 Cemcon, Ltd. All rights reserved.

PLOT FILE CREDITED: 4/13/2023 BY: KRISTIN STARKEL
DRAWING PATH: P:\604426\END\END\DRAWINGS\EXHIBITS\2023-04-12 AUTOTURN.DWG

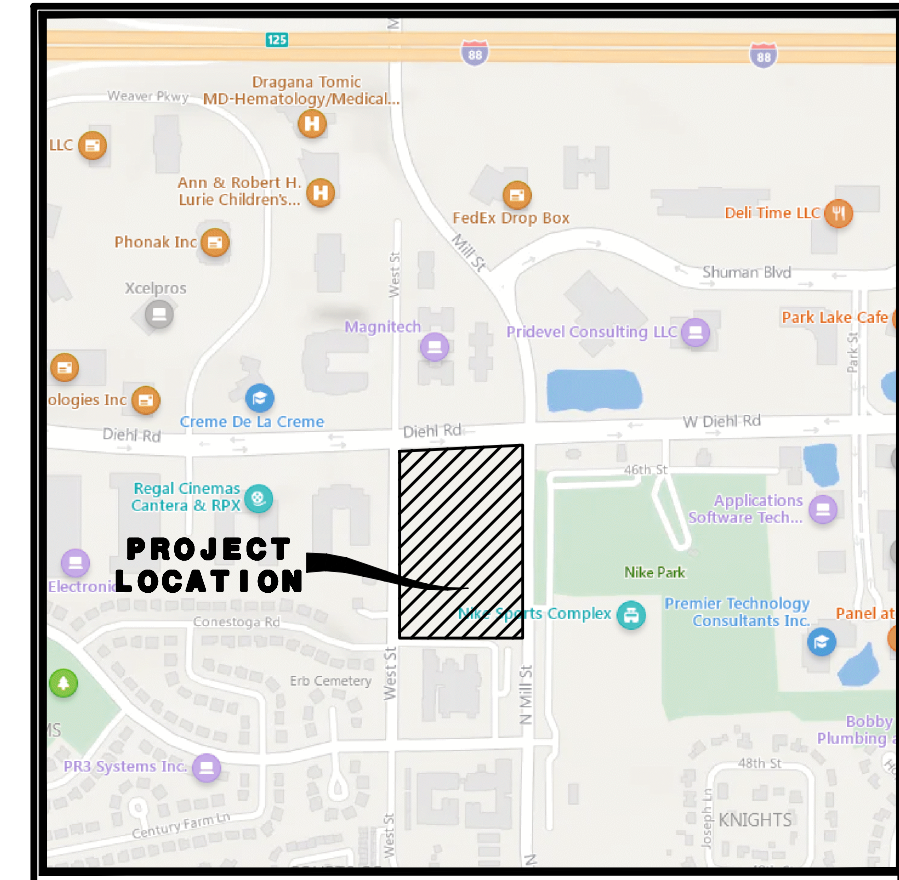



LOCATION MAP

AUTOTURN EXHIBIT FOR THE PROSPERITA & ORION STEM SCHOOL

SHEET 3 OF 8

N

50 25 0 50
SCALE: 1 INCH = 50 FEET

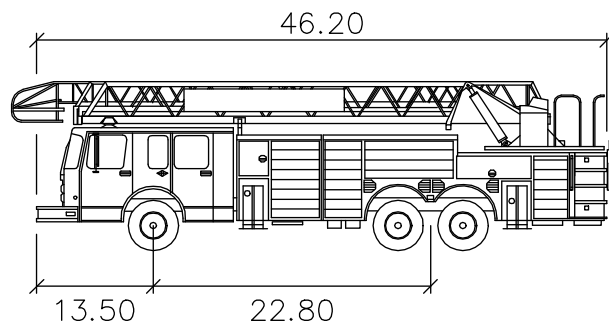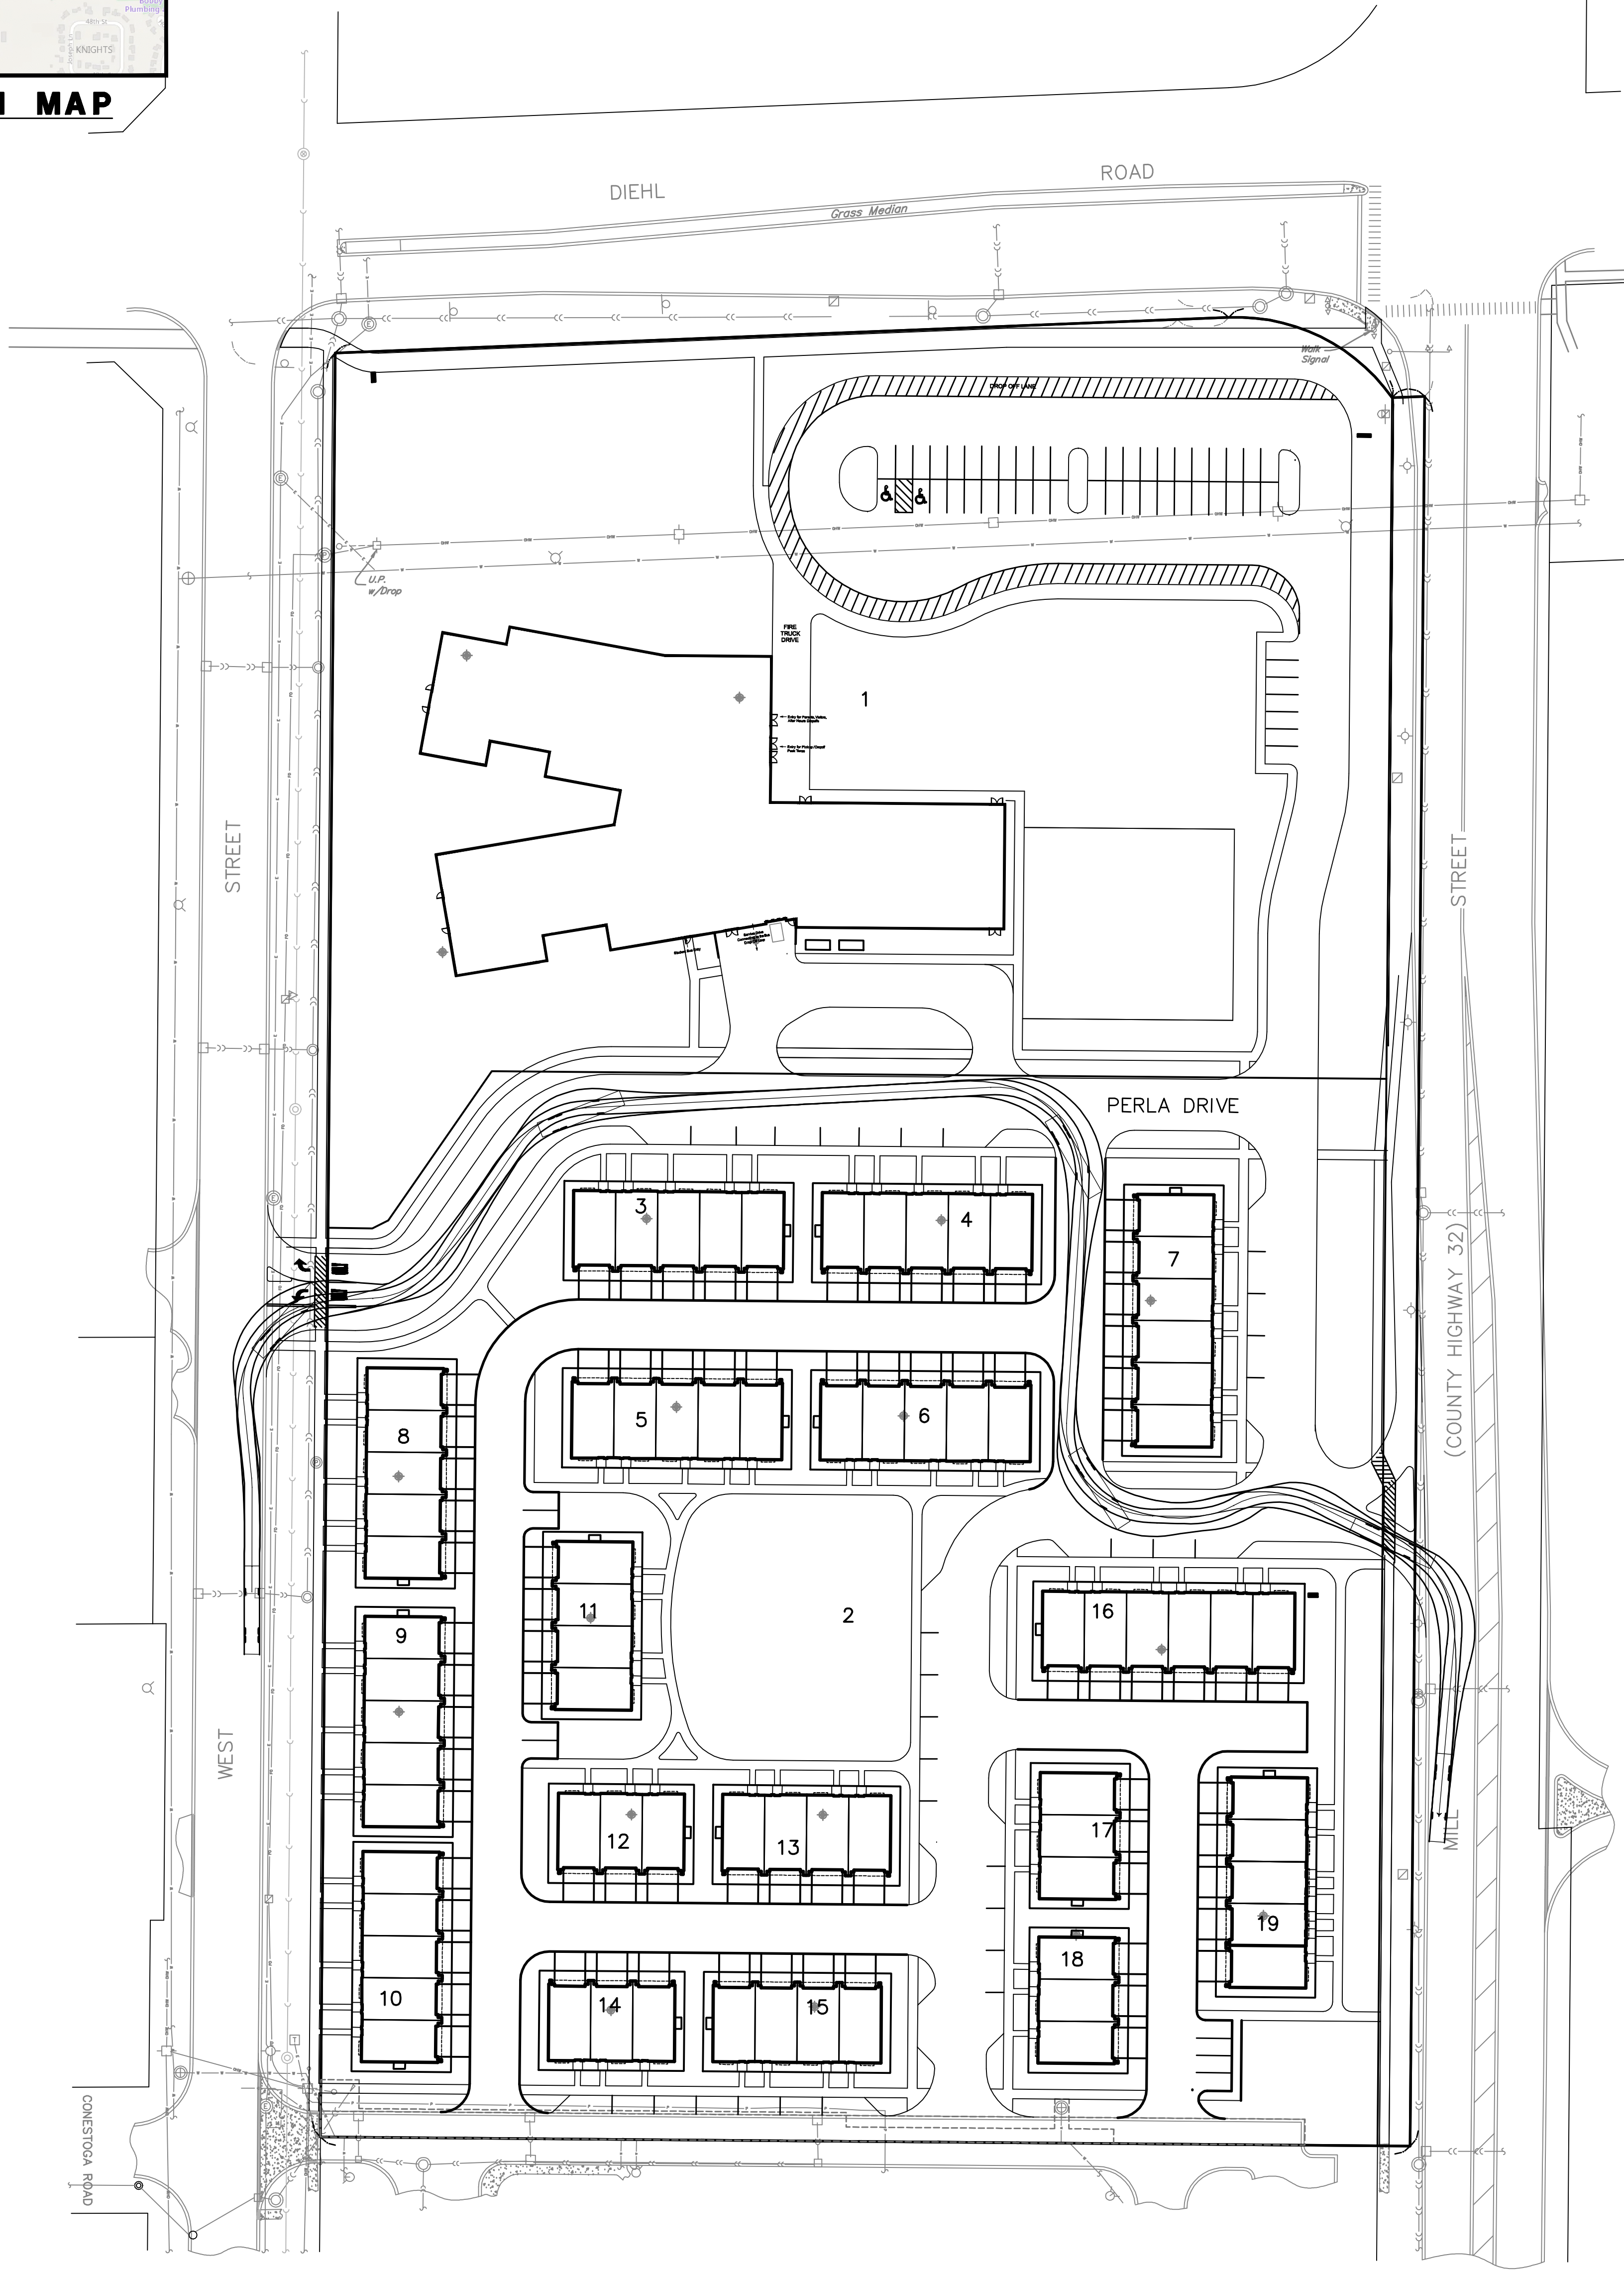

AERIAL PLATFORM

Width : 8.00
Track : 8.00
Lock to Lock Time : 6.00
Steering Angle : 30.00

PREPARED FOR:
VRUTTHI LLC
3644 WHITE EAGLE DRIVE
NAPERVILLE, ILLINOIS 60564
(630) 803-5768


PREPARED BY:
CEMCON, Ltd.
Consulting Engineers, Land Surveyors & Planners
2280 White Oak Circle, Suite 100
Aurora, Illinois 60502-9675
PH: 630.862.2100 FAX: 630.862.2199
E-Mail: info@cemcon.com Website: www.cemcon.com

DISC NO.: 904426 FILE NAME: 2023-03-08 AUTOTURN
DRAWN BY: KMS FLD. BK. / PG. NO.: ----
COMPLETION DATE: 09-19-22 JOB NO.: 904.426
XREF : TOPO PROJECT MANAGER : RWB
REV.: 09-30-22/KMS, 12-13-22/KMS, 02-14-23/KMS,
04-12-23/KMS

AUTOTURN EXHIBIT
THE PROSPERITA & ORION STEM SCHOOLS
CITY OF NAPERVILLE PROJECT NO.: 22-10000097

Copyright © 2023 Cemcon, Ltd. All rights reserved.

PLOT FILE CREATED: 4/13/2023 BY: KRISTIN STAPPEL DRAWING PATH: P:\004426\DWG\END\DRAWINGS\EXHIBITS\2023-04-12 AUTOTURN.DWG

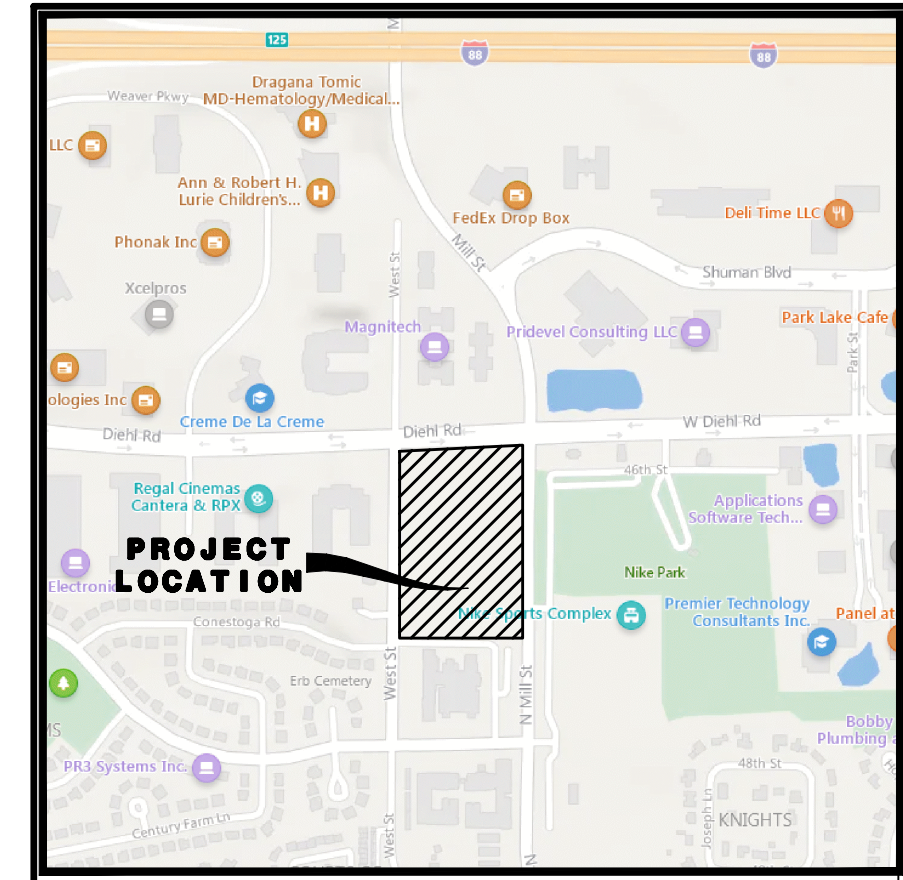

LOCATION MAP



AUTOTURN EXHIBIT
FOR

THE PROSPERITA & ORION STEM SCHOOL

SHEET 4 OF 8

N

50 25 0 50
SCALE: 1 INCH = 50 FEET

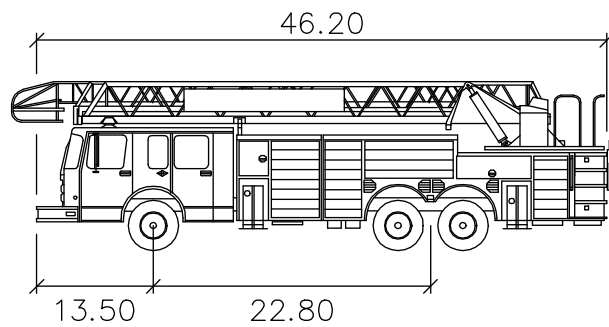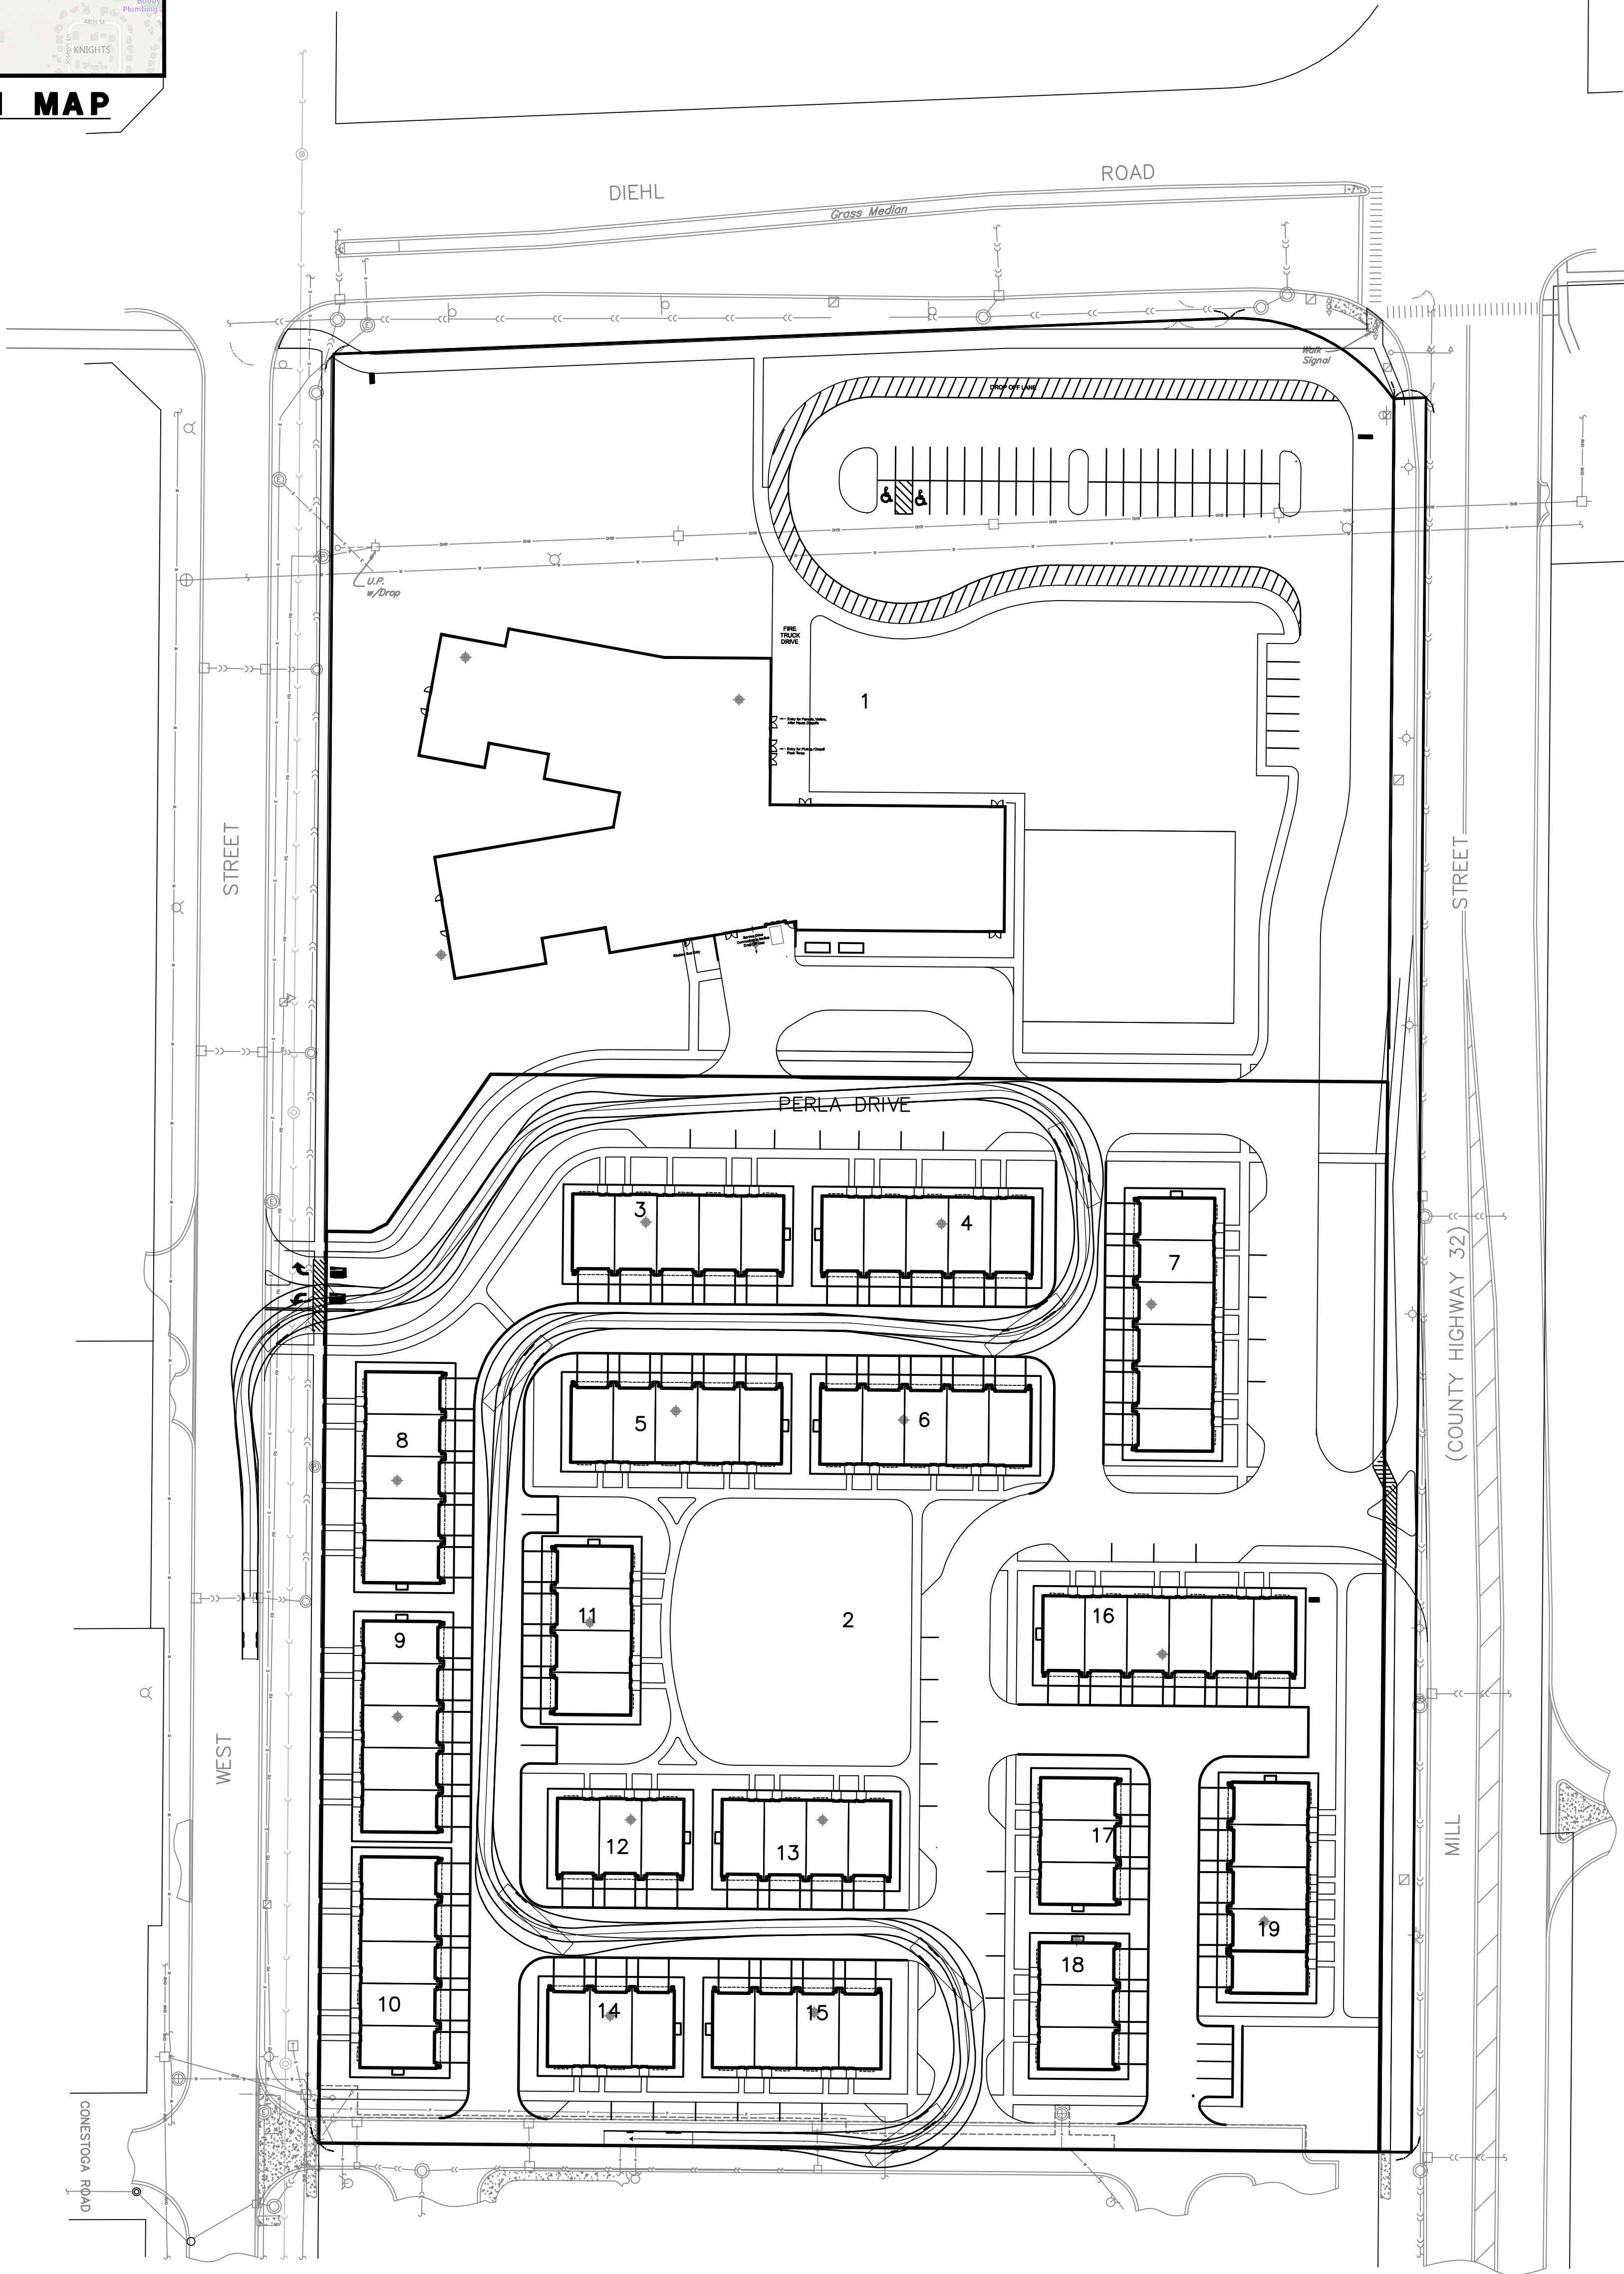

AERIAL PLATFORM

Width : 8.00
Track : 8.00
Lock to Lock Time : 6.00
Steering Angle : 30.00

PREPARED FOR:

VRUTTHI LLC
3644 WHITE EAGLE DRIVE
NAPERVILLE, ILLINOIS 60564
(630) 803-5768

PREPARED BY:


CEMCON, Ltd.

Consulting Engineers, Land Surveyors & Planners
2280 White Oak Circle, Suite 100
Aurora, Illinois 60502-9675
PH: 630.862.2100 FAX: 630.862.2199
E-Mail: info@cemcon.com Website: www.cemcon.com

DISC NO.: 904426 FILE NAME: 2023-03-08 AUTOTURN
DRAWN BY: KMS FLD. BK. / PG. NO.: ----
COMPLETION DATE: 09-19-22 JOB NO.: 904.426
XREF : TOPO PROJECT MANAGER : RWB
REV.: 09-30-22/KMS, 11-01-22/KMS, 12-13-22/KMS,
04-12-23/KMS

AUTOTURN EXHIBIT
THE PROSPERITA & ORION STEM SCHOOLS
CITY OF NAPERVILLE PROJECT NO.: 22-10000097

Copyright © 2023 Cemcon, Ltd. All rights reserved.

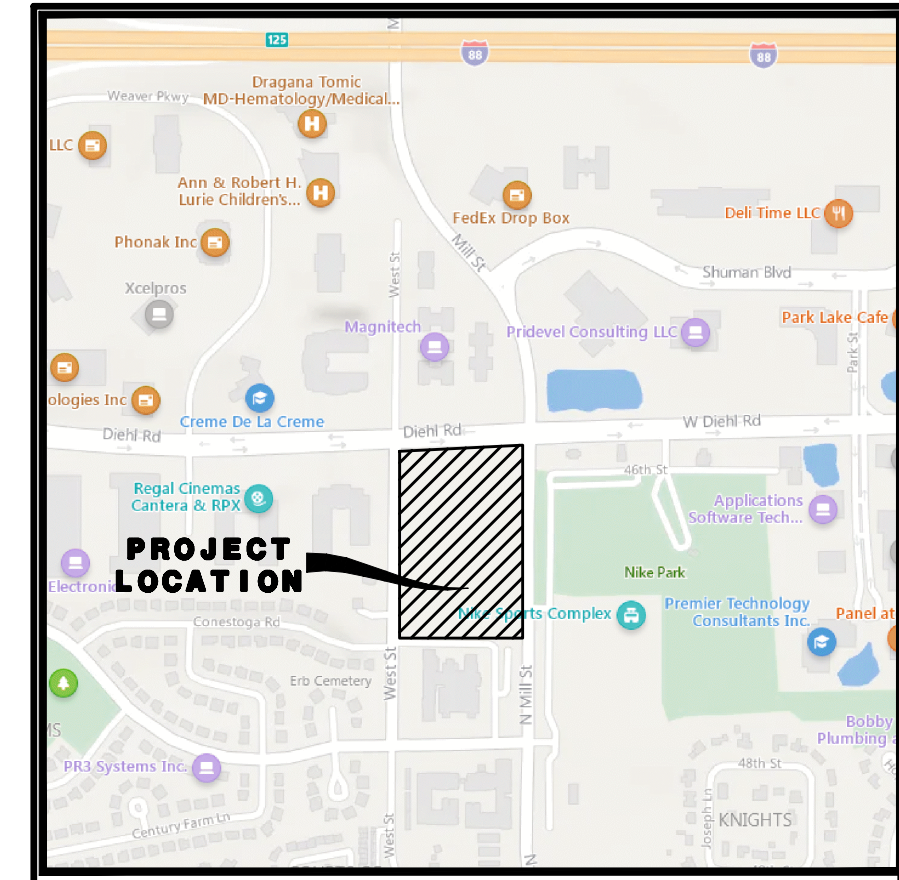



LOCATION MAP

AUTOTURN EXHIBIT FOR THE PROSPERITA & ORION STEM SCHOOL

SHEET 5 OF 8

N

50 25 0 50
SCALE: 1 INCH = 50 FEET

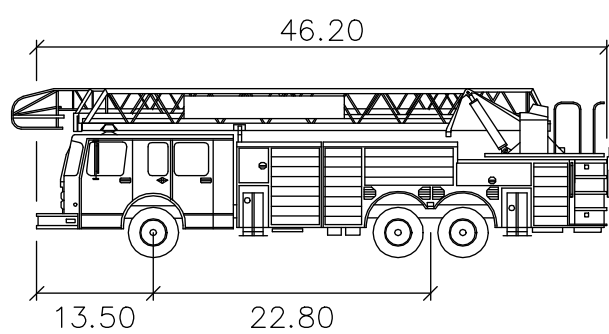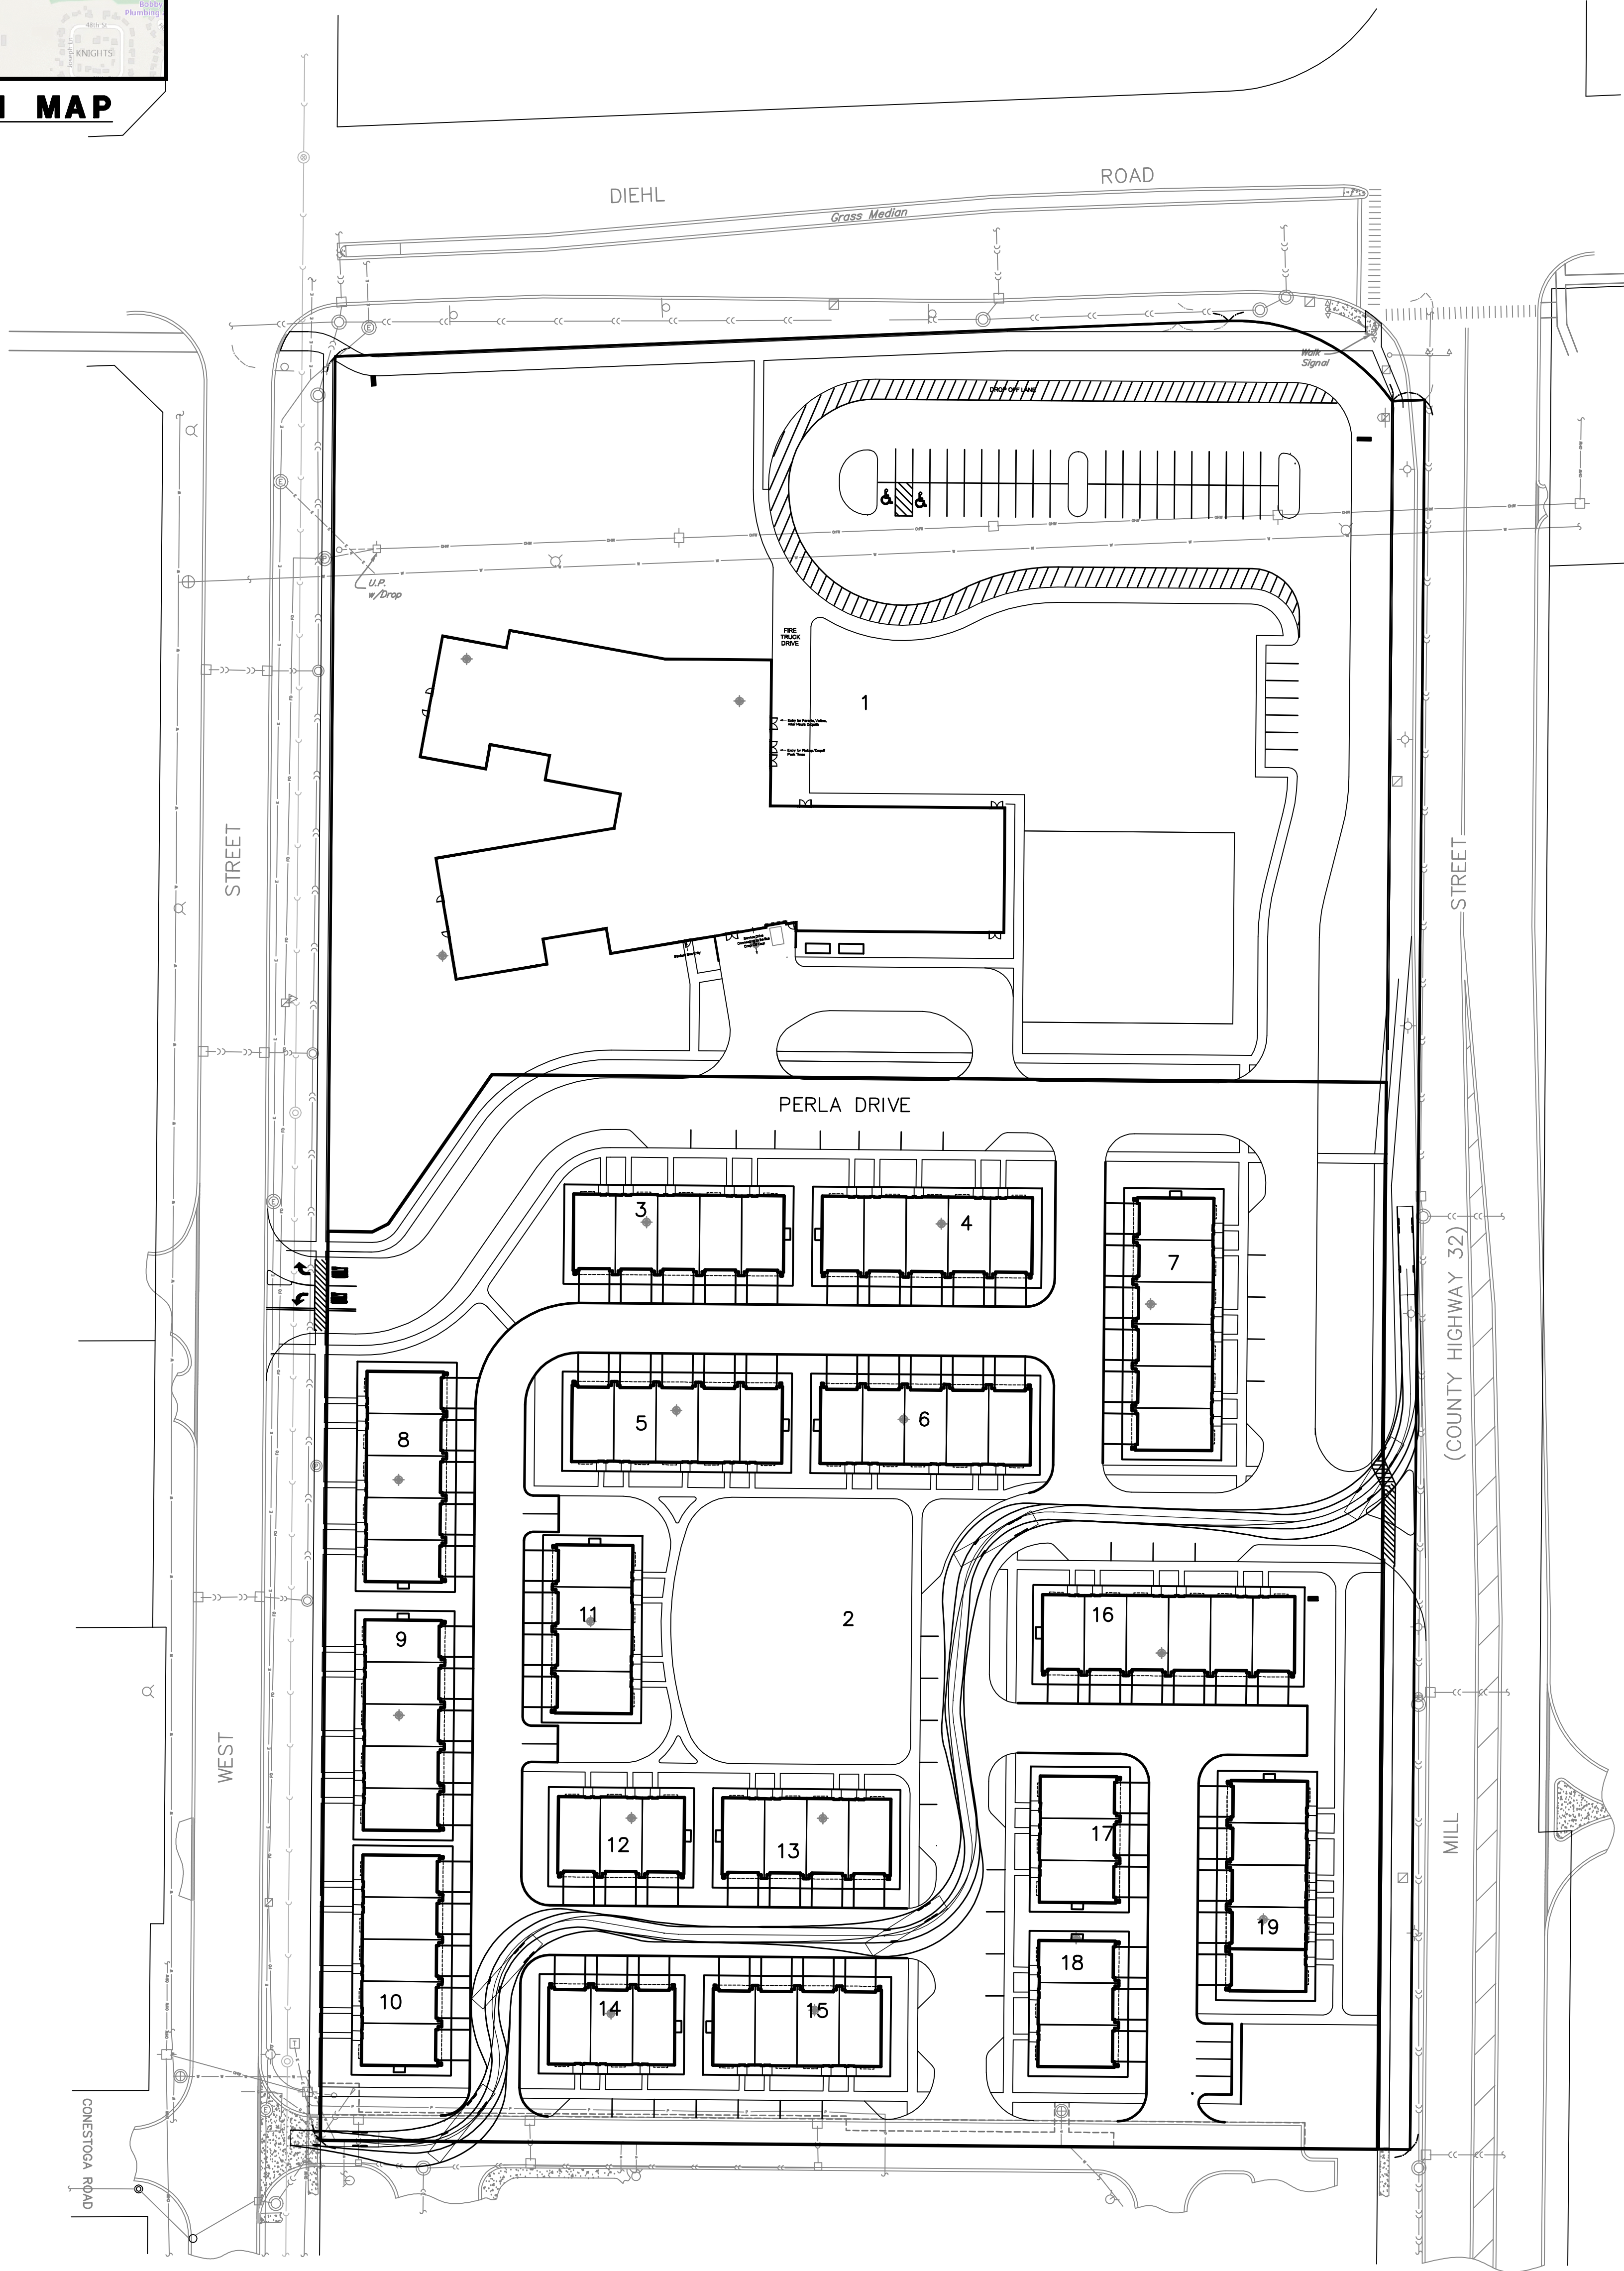

AERIAL PLATFORM

Width : 8.00
Track : 8.00
Lock to Lock Time : 6.00
Steering Angle : 30.00


PREPARED FOR:
VRUTTHI LLC
3644 WHITE EAGLE DRIVE
NAPERVILLE, ILLINOIS 60564
(630) 803-5768

PREPARED BY:
CEMCON, Ltd.
Consulting Engineers, Land Surveyors & Planners
2280 White Oak Circle, Suite 100
Aurora, Illinois 60502-9675
PH: 630.862.2100 FAX: 630.862.2199
E-Mail: info@cemcon.com Website: www.cemcon.com

DISC NO.: 904426 FILE NAME: 2023-03-08 AUTOTURN
DRAWN BY: KMS FLD. BK. / PG. NO.: ----
COMPLETION DATE: 09-19-22 JOB NO.: 904.426
XREF : TOPO PROJECT MANAGER : RWB
REV.: 09-30-22/KMS, 11-01-22/KMS, 12-13-22/KMS,
02-14-23/KMS, 04-12-23/KMS

AUTOTURN EXHIBIT
THE PROSPERITA & ORION STEM SCHOOLS
CITY OF NAPERVILLE PROJECT NO.: 22-10000097

Copyright © 2023 Cemcon, Ltd. All rights reserved.

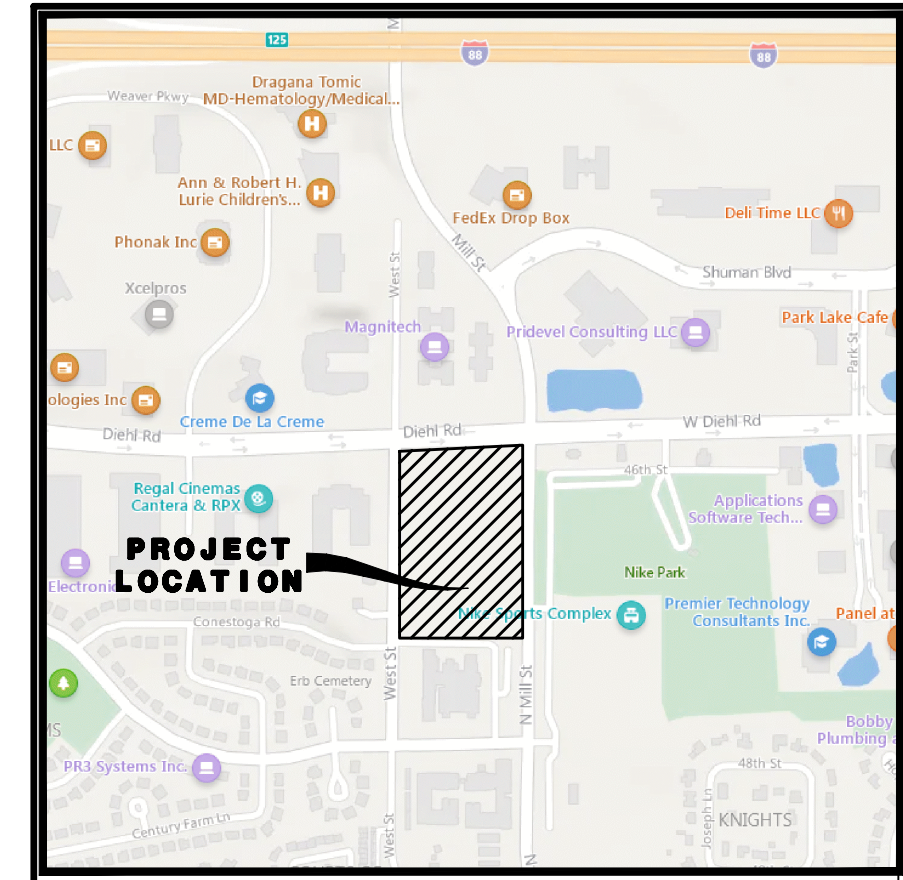




LOCATION MAP

AUTOTURN EXHIBIT FOR THE PROSPERITA & ORION STEM SCHOOL

SHEET 6 OF 8

N

50 25 0 50
SCALE: 1 INCH = 50 FEET

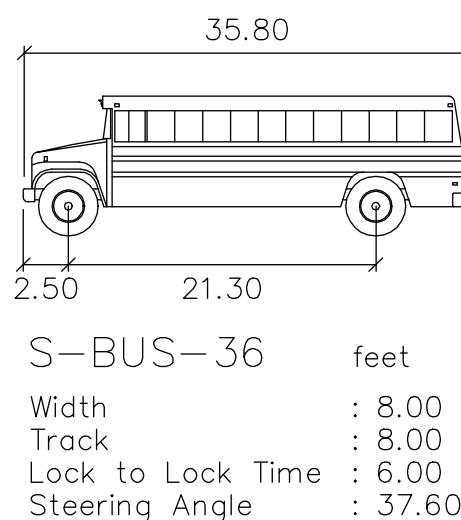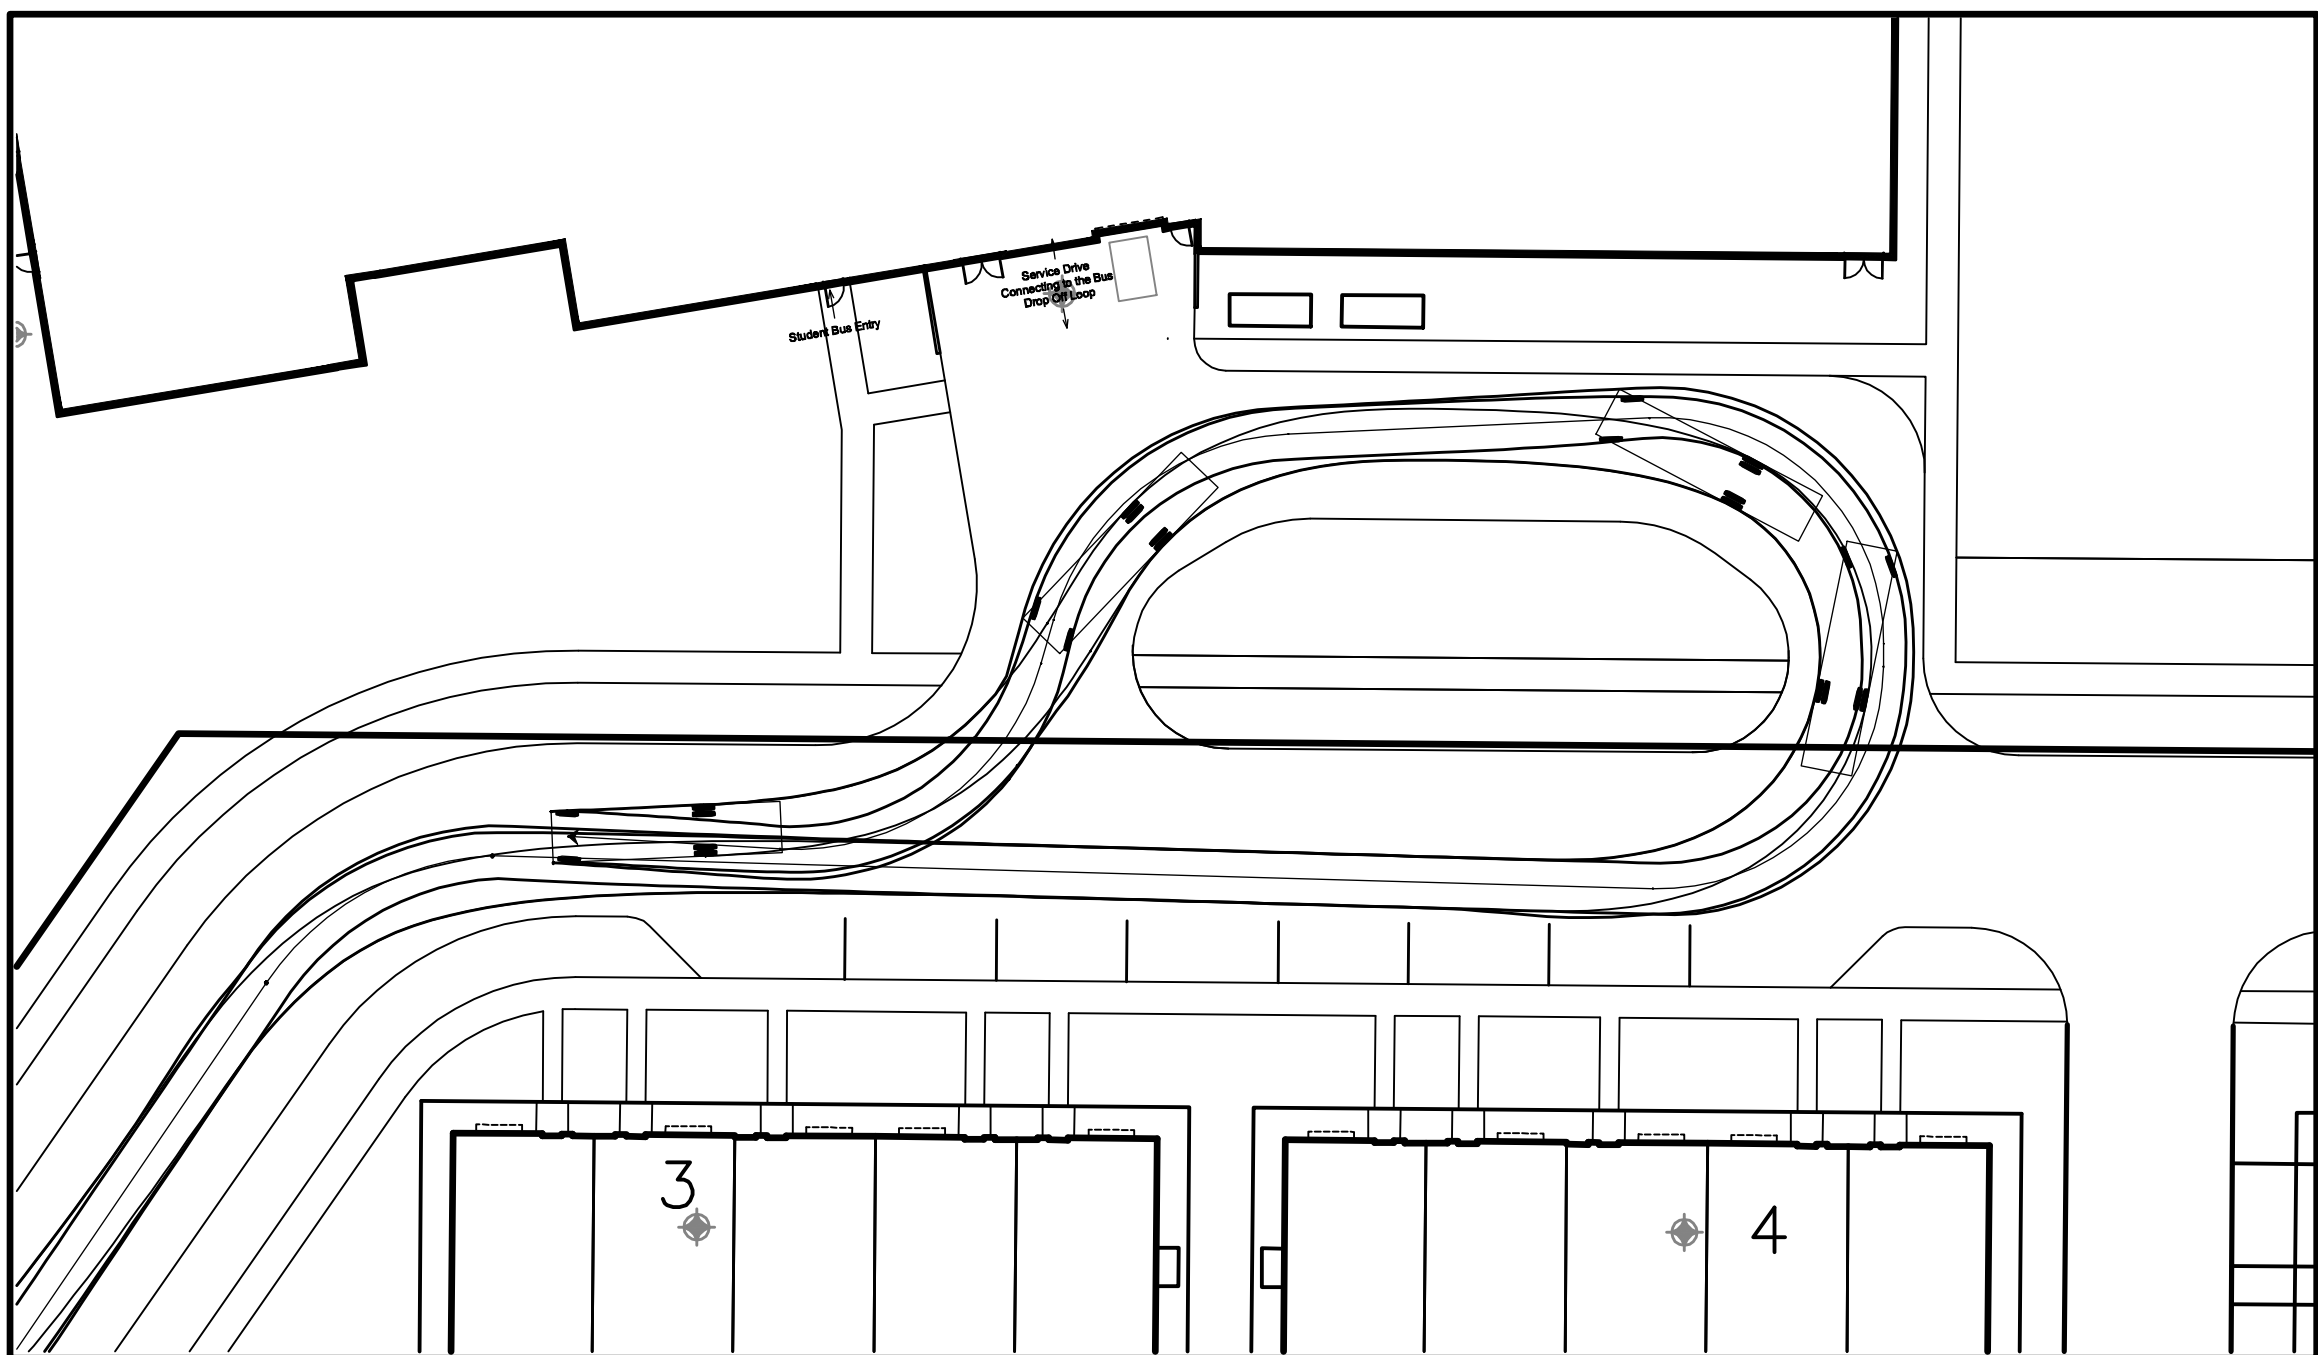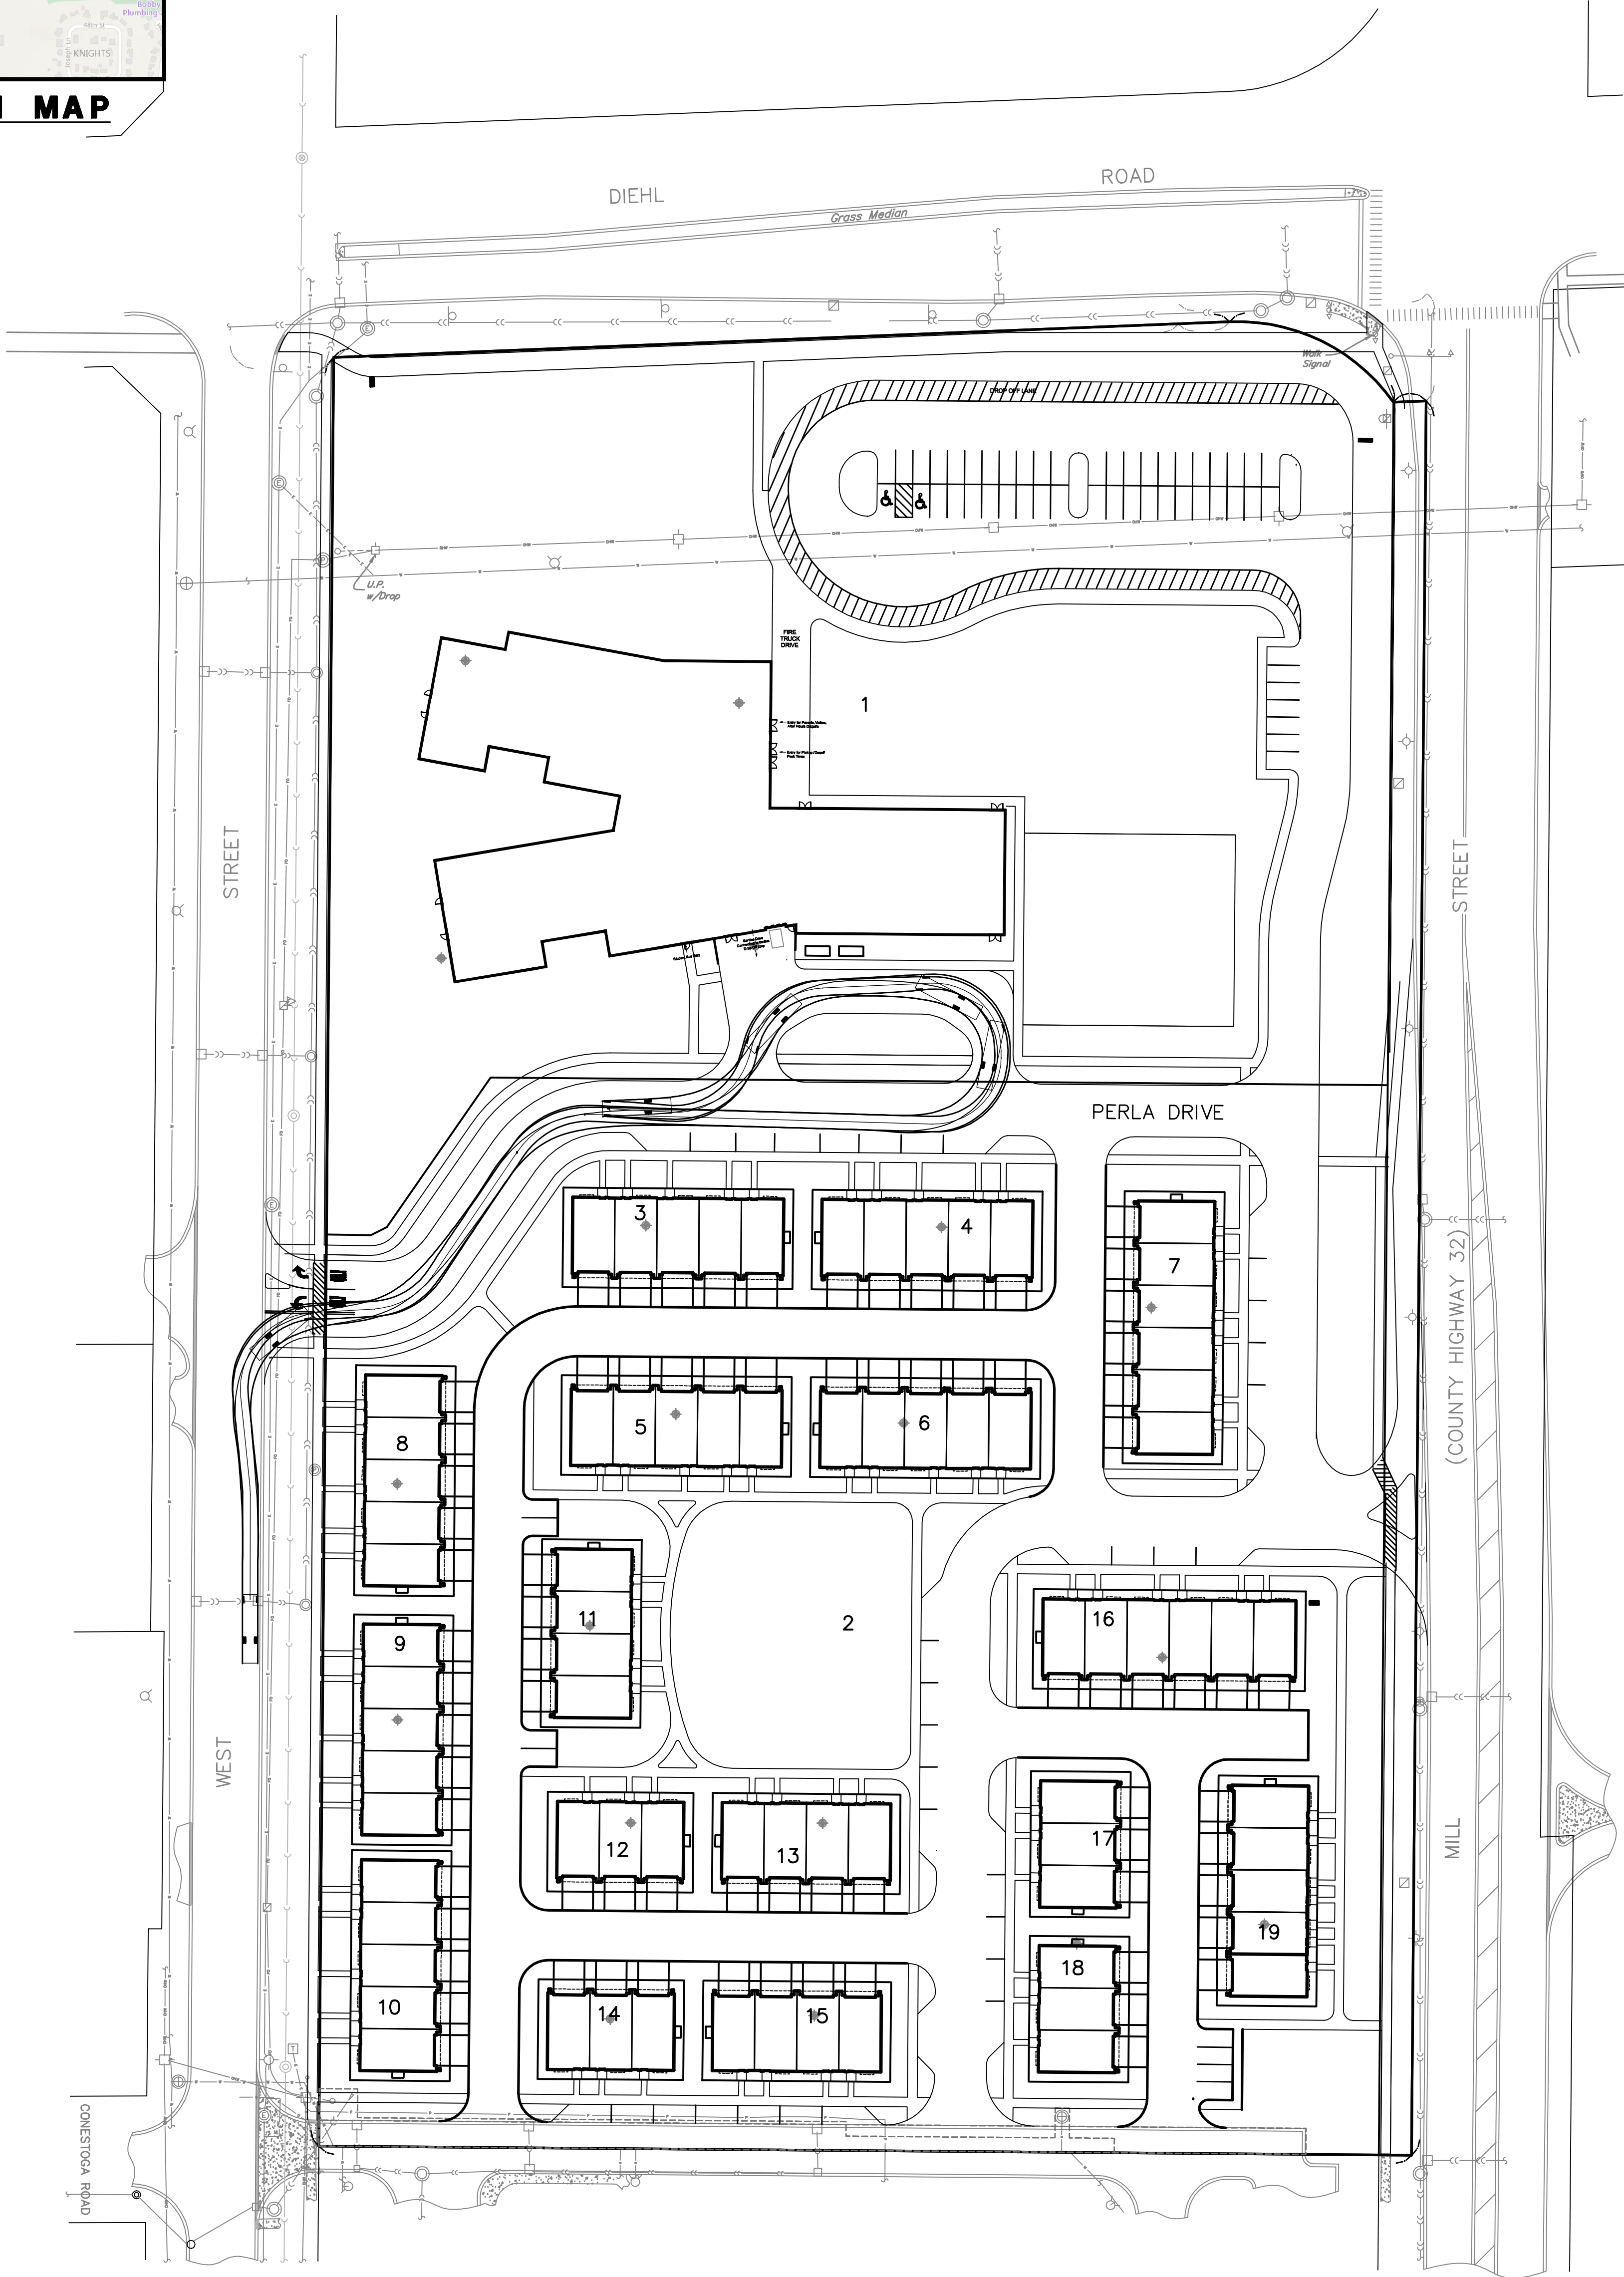

PREPARED FOR:
VRUTTHI LLC
3644 WHITE EAGLE DRIVE
NAPERVILLE, ILLINOIS 60564
(630) 803-5768


PREPARED BY:
CEMCON, Ltd.
Consulting Engineers, Land Surveyors & Planners
2280 White Oak Circle, Suite 100
Aurora, Illinois 60502-9675
PH: 630.862.2100 FAX: 630.862.2199
E-Mail: info@cemcon.com Website: www.cemcon.com

DISC NO.: 904426 FILE NAME: 2023-03-08 AUTOTURN
DRAWN BY: KMS FLD. BK. / PG. NO.: ----
COMPLETION DATE: 09-26-22 JOB NO.: 904.426
XREF : TOPO PROJECT MANAGER : RWB
REV: 09-30-22/KMS, 12-13-22/KMS, 04-12-23/KMS

AUTOTURN EXHIBIT
THE PROSPERITA & ORION STEM SCHOOLS
CITY OF NAPERVILLE PROJECT NO.: 22-10000097

Copyright © 2023 Cemcon, Ltd. All rights reserved.

PLOT FILE CREDITED: 4/13/2023 BY: KRISTIN STARKEL DRAWING PATH: P:\004426\END\END\DRAWINGS\EXHIBITS\2023-04-12 AUTOTURN.DWG

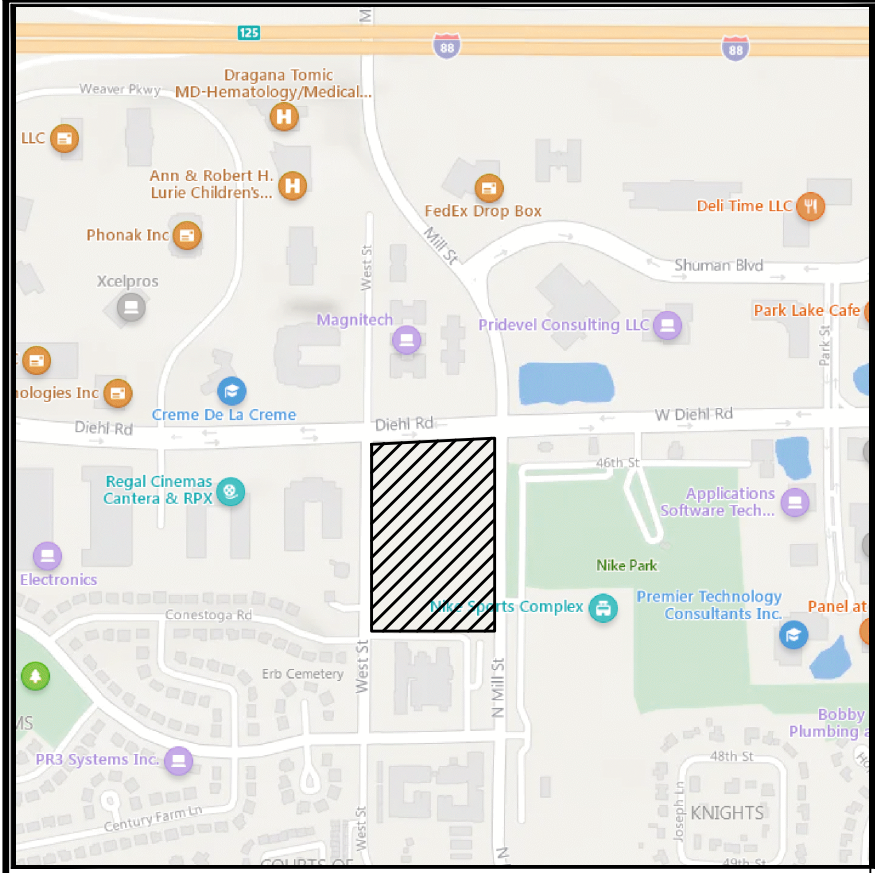




LOCATION MAP

AUTOTURN EXHIBIT
FOR
THE PROSPERITA & ORION STEM SCHOOL

SHEET 7 OF 8

N

50 25 0 50
SCALE: 1 INCH = 50 FEET

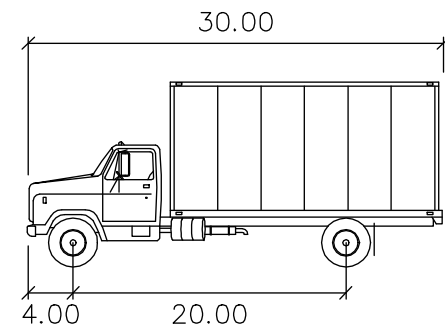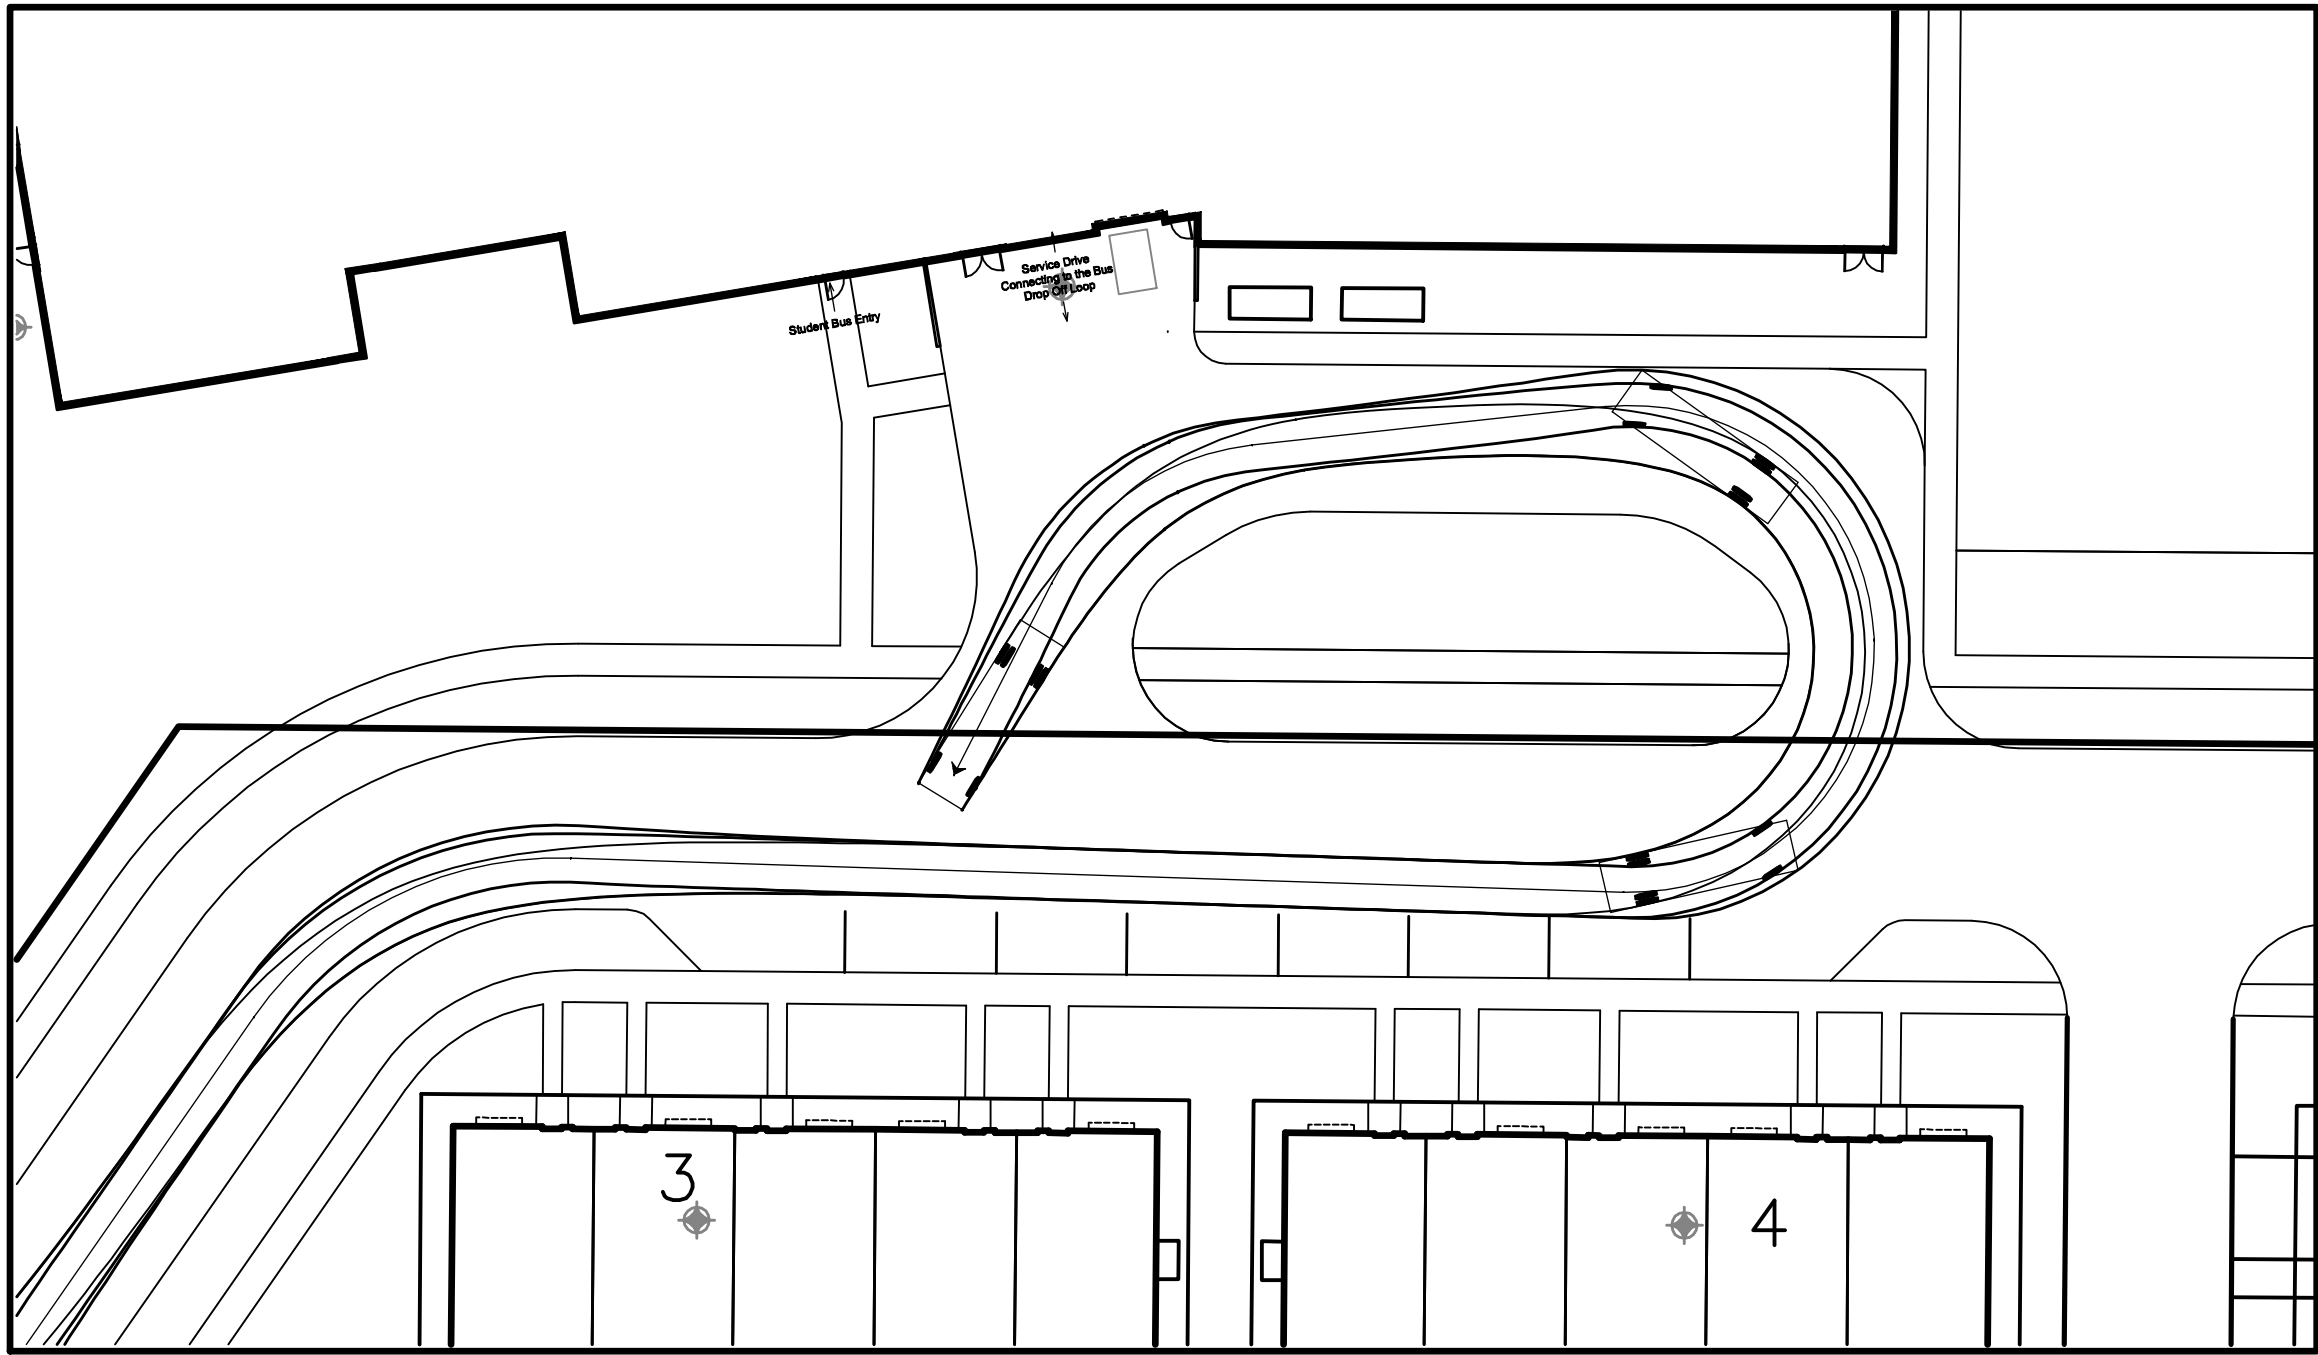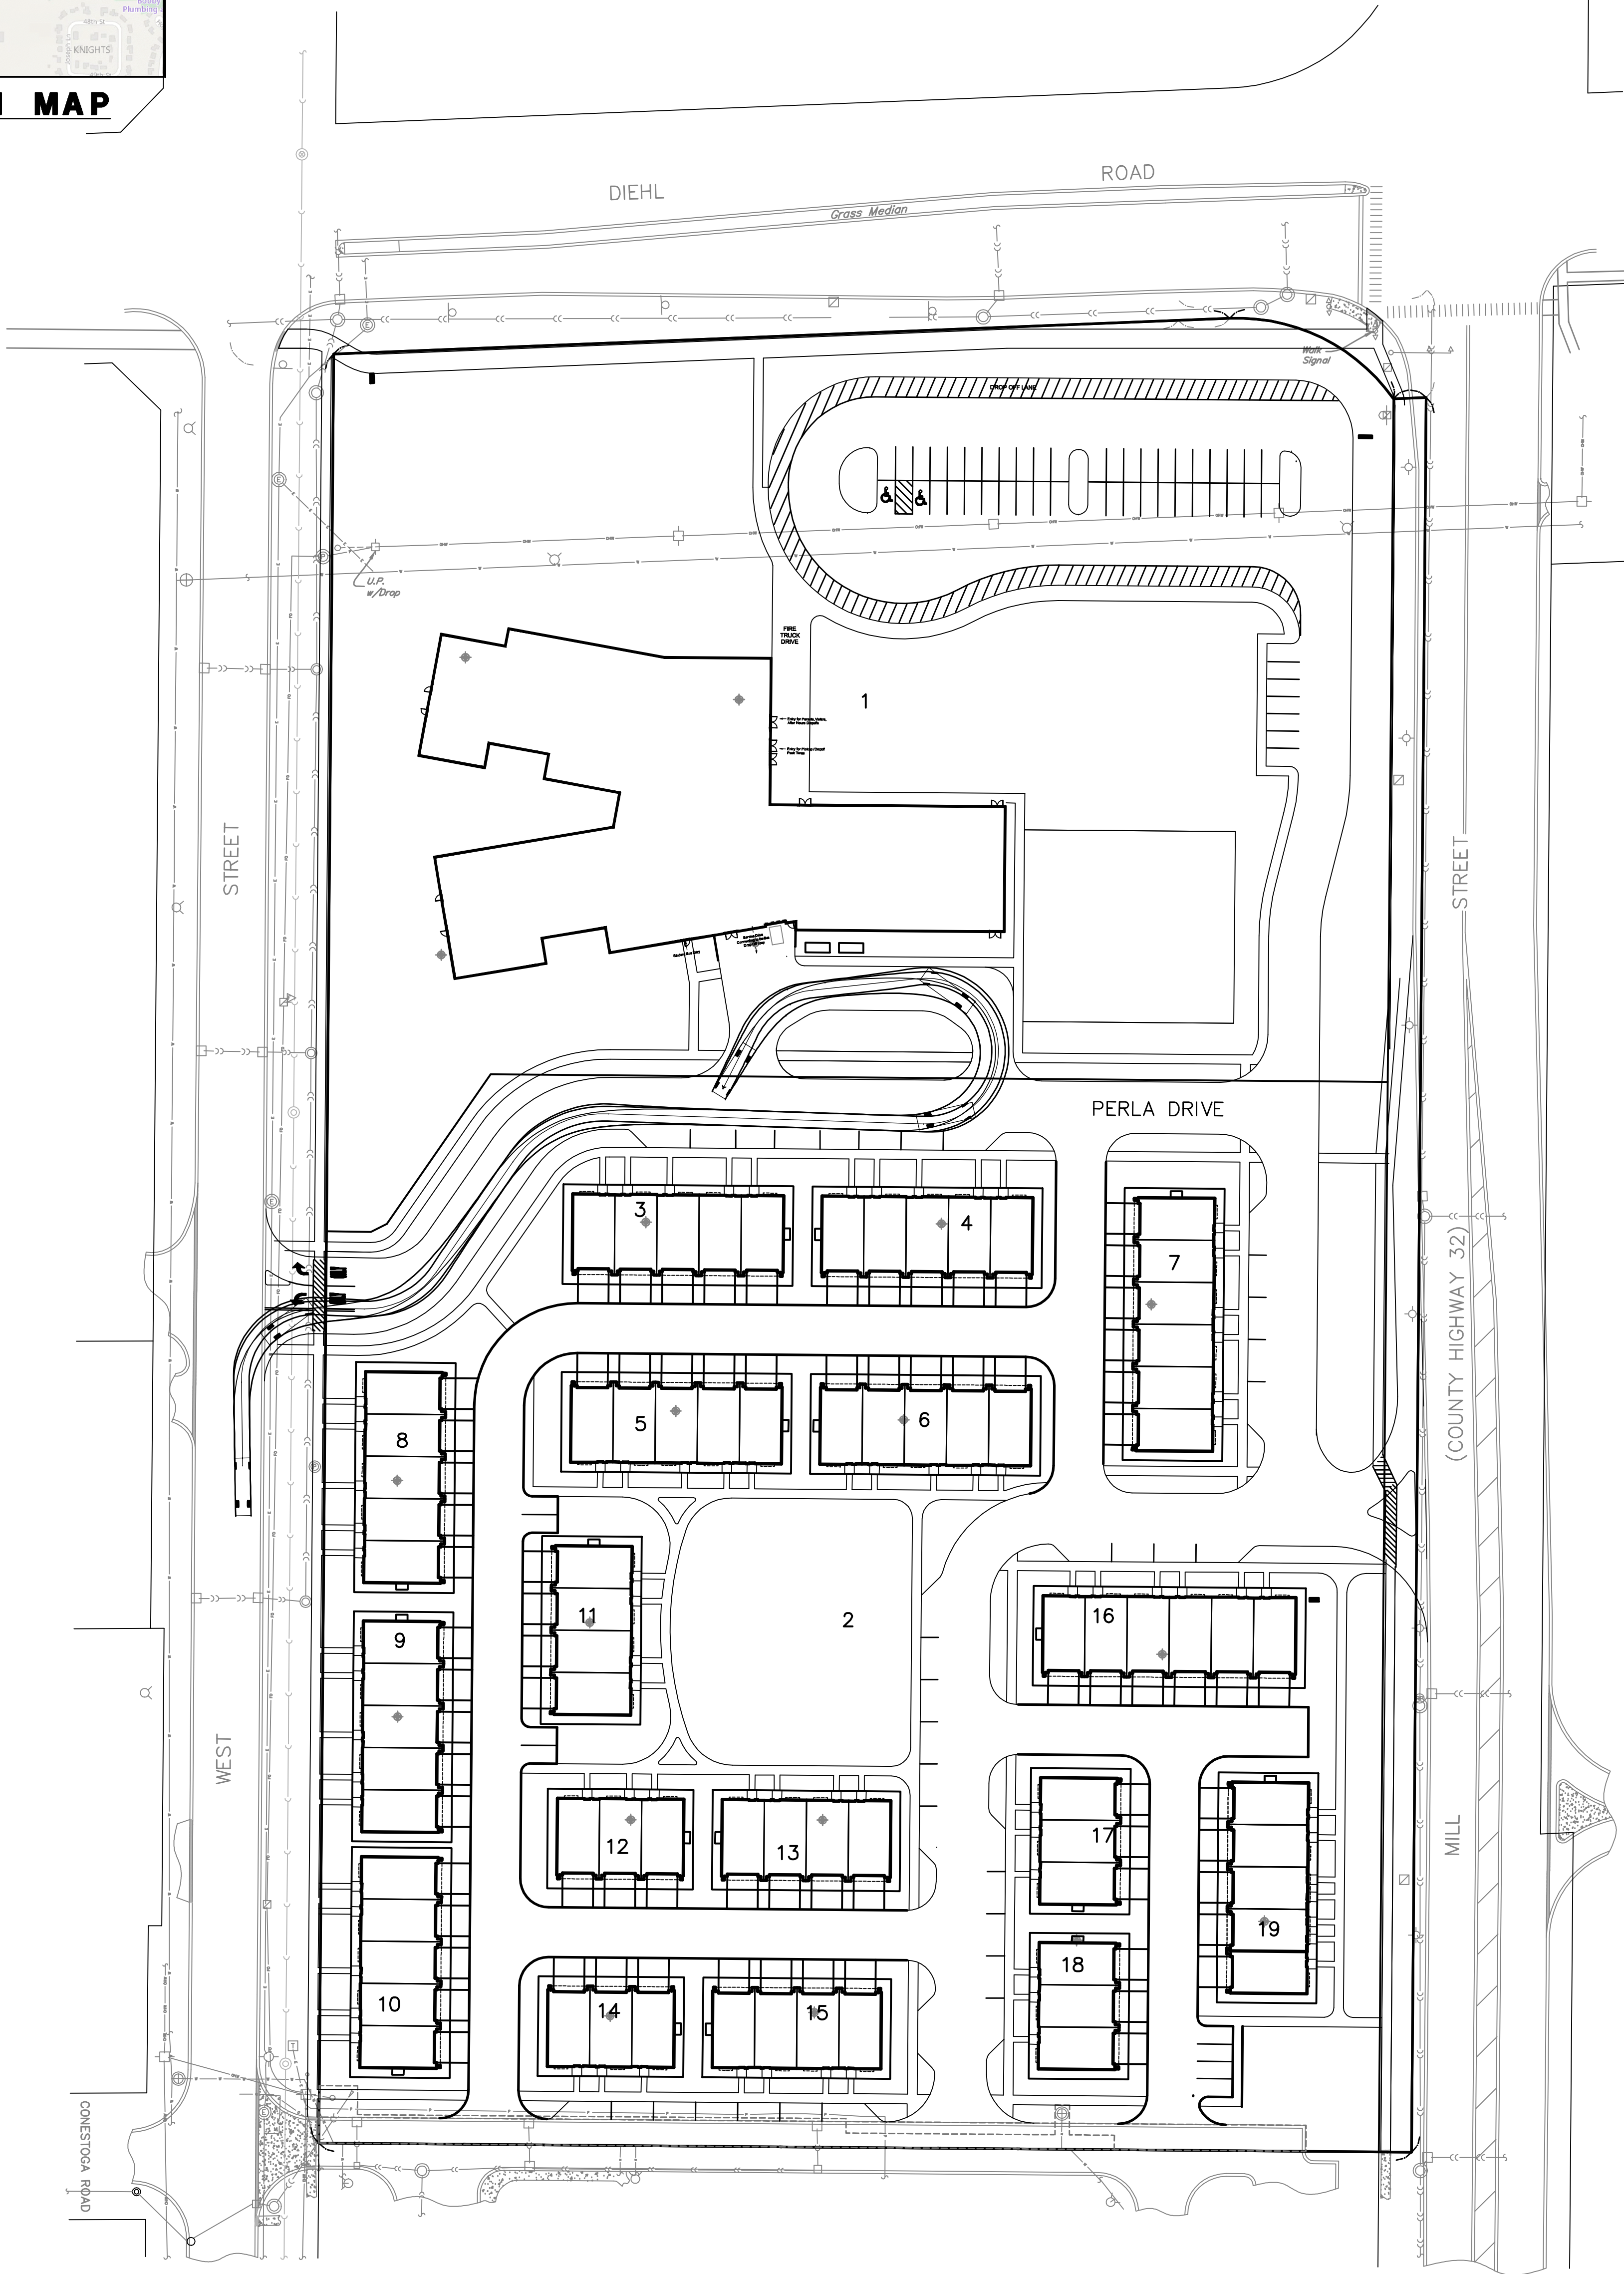

SU
Width : 8.00
Track : 8.00
Lock to Lock Time : 6.00
Steering Angle : 31.80

PREPARED FOR:
VRUTTHI LLC
3644 WHITE EAGLE DRIVE
NAPERVILLE, ILLINOIS 60564
(630) 803-5768


PREPARED BY:
CEMCON, Ltd.
Consulting Engineers, Land Surveyors & Planners
2280 White Oak Circle, Suite 100
Aurora, Illinois 60502-9675
PH: 630.862.2100 FAX: 630.862.2199
E-Mail: info@cemcon.com Website: www.cemcon.com

DISC NO.: 904426 FILE NAME: 2023-03-08 AUTOTURN
DRAWN BY: KMS FLD. BK. / PG. NO.: ----
COMPLETION DATE: 09-26-22 JOB NO.: 904.426
XREF : TOPO PROJECT MANAGER : RWB
REV: 09-30-22/KMS, 12-13-22/KMS, 01-26-23/KMS,
04-12-23/KMS

AUTOTURN EXHIBIT
THE PROSPERITA & ORION STEM SCHOOLS
CITY OF NAPERVILLE PROJECT NO.: 22-10000097

Copyright © 2023 Cemcon, Ltd. All rights reserved.

PLOT FILE CREATED: 4/13/2023 BY: KRISTIN STARKEL
DRAWING PATH: P:\004426\DWG\END\DRAWINGS\EXHIBITS\2022-04-12 AUTOTURN.DWG

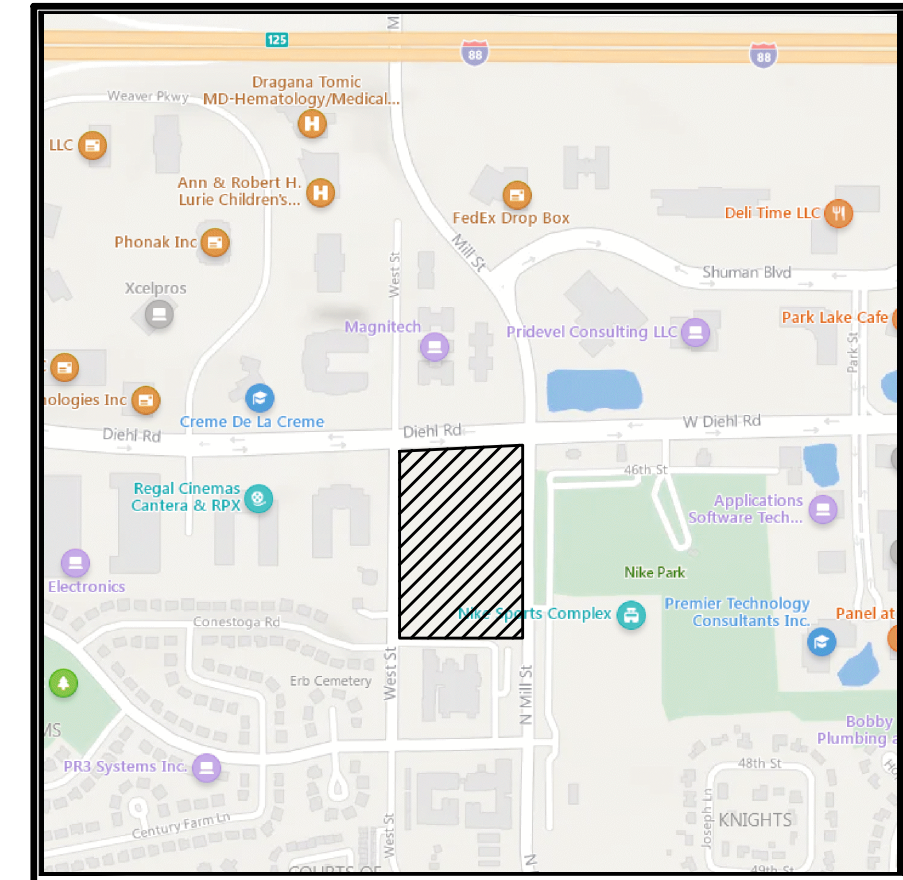




LOCATION MAP

AUTOTURN EXHIBIT
FOR
THE PROSPERITA & ORION STEM SCHOOL

SHEET 8 OF 8

N

50 25 0 50
SCALE: 1 INCH = 50 FEET

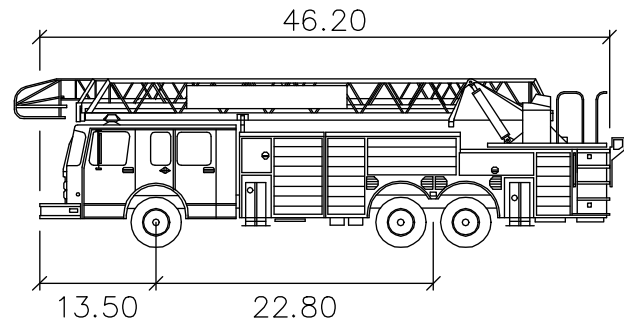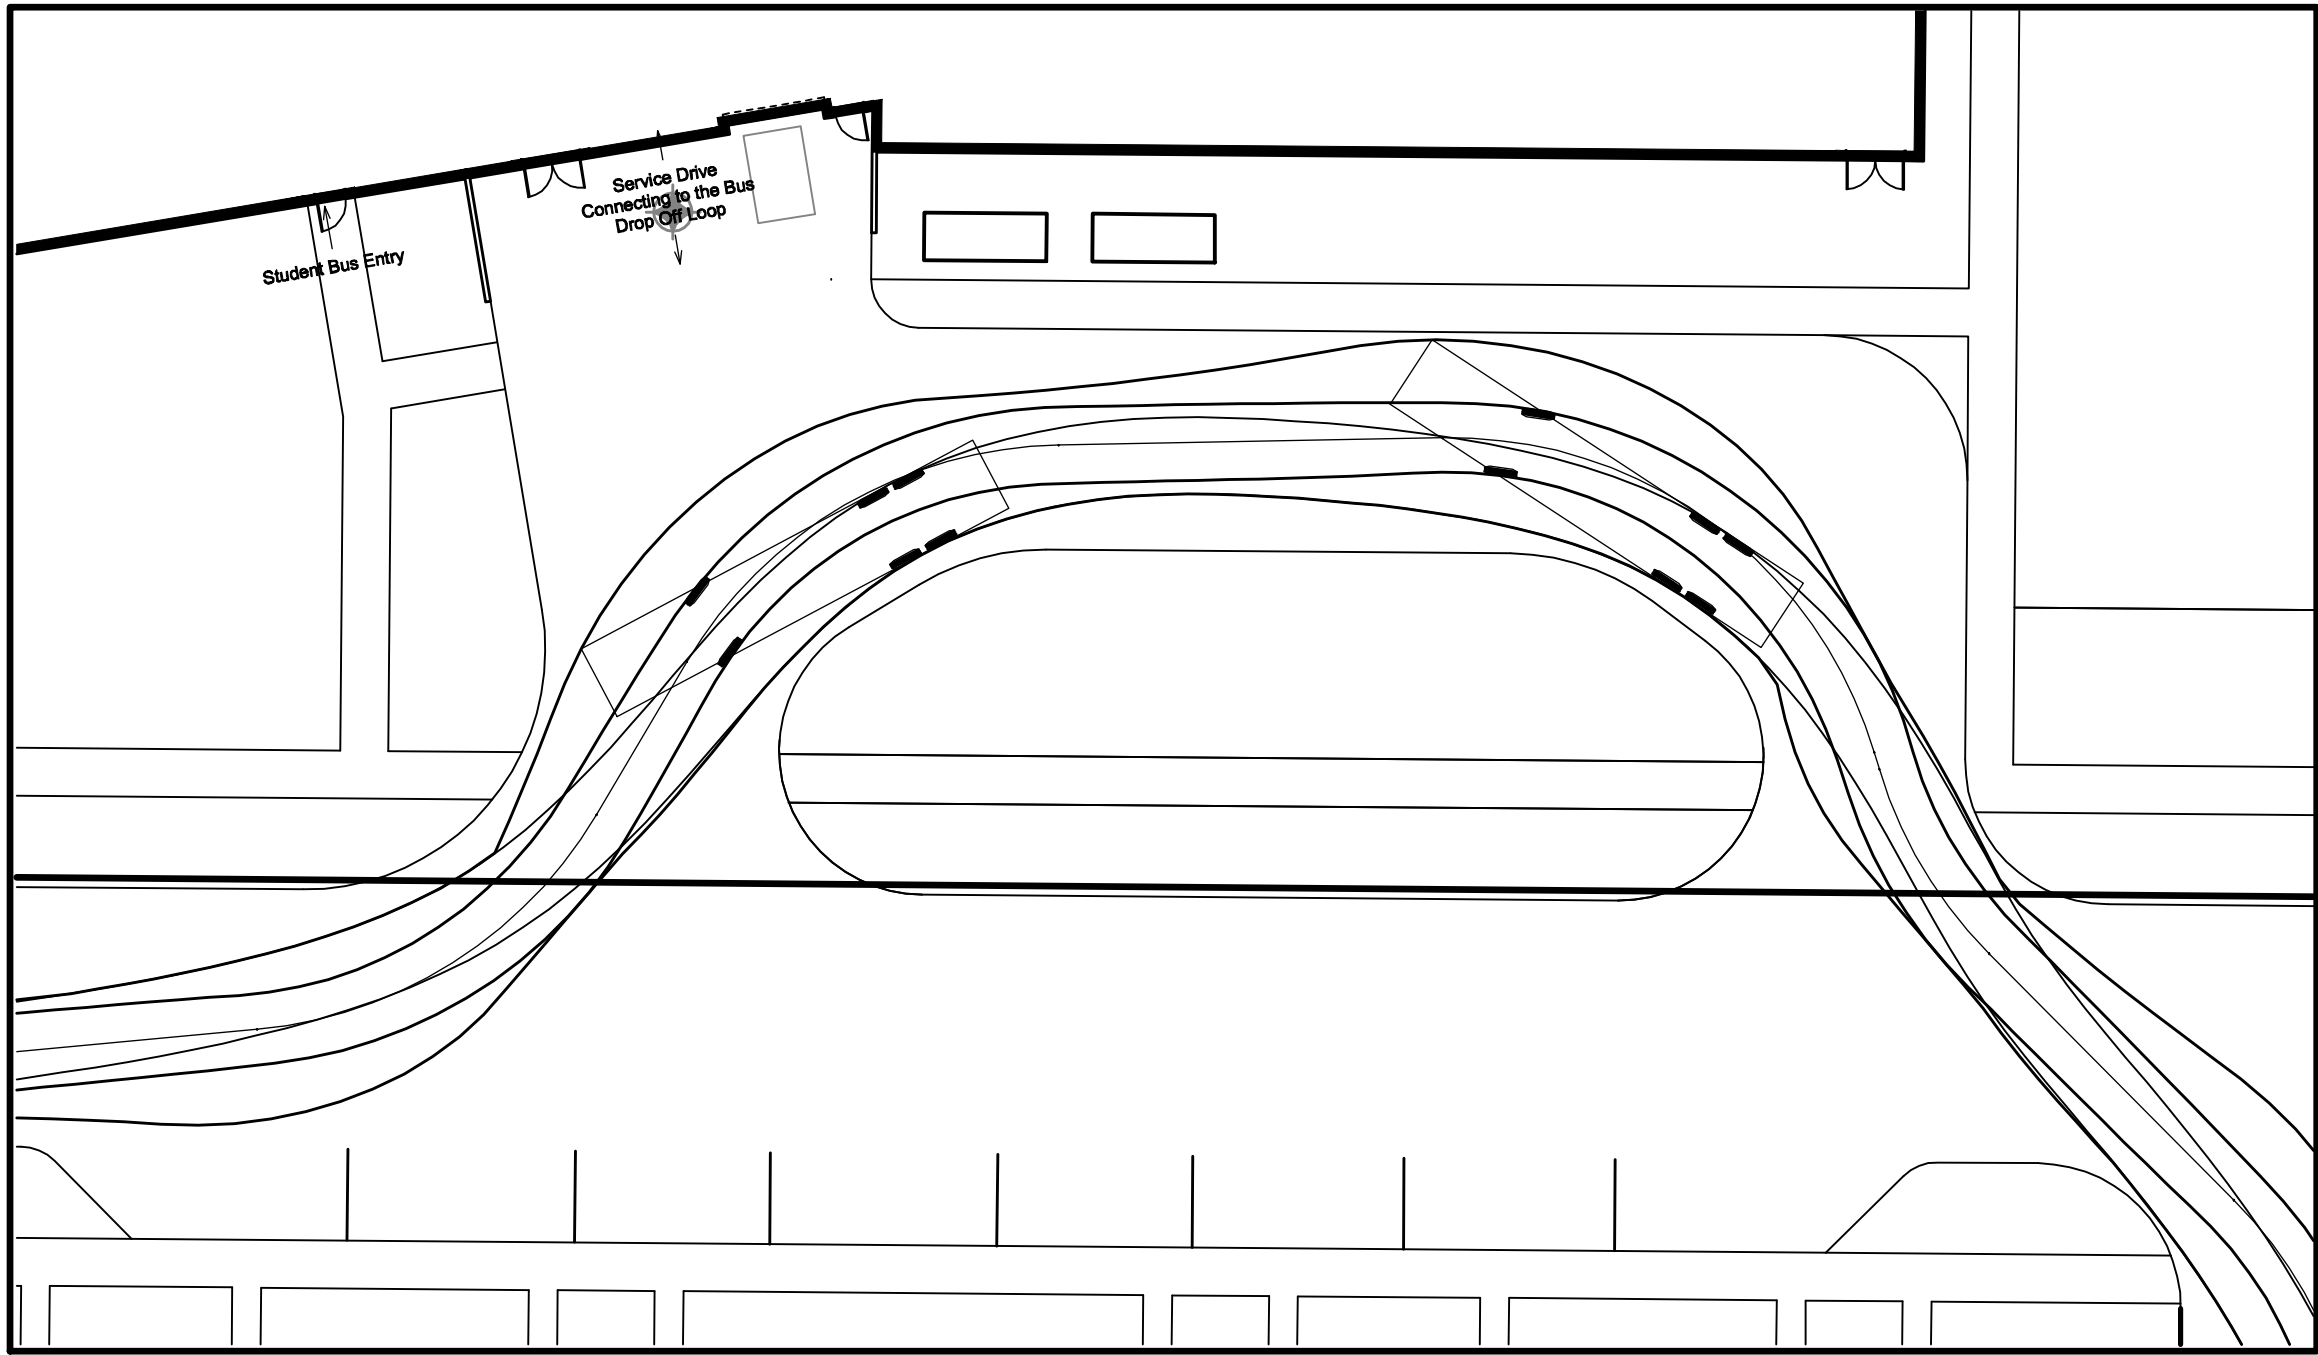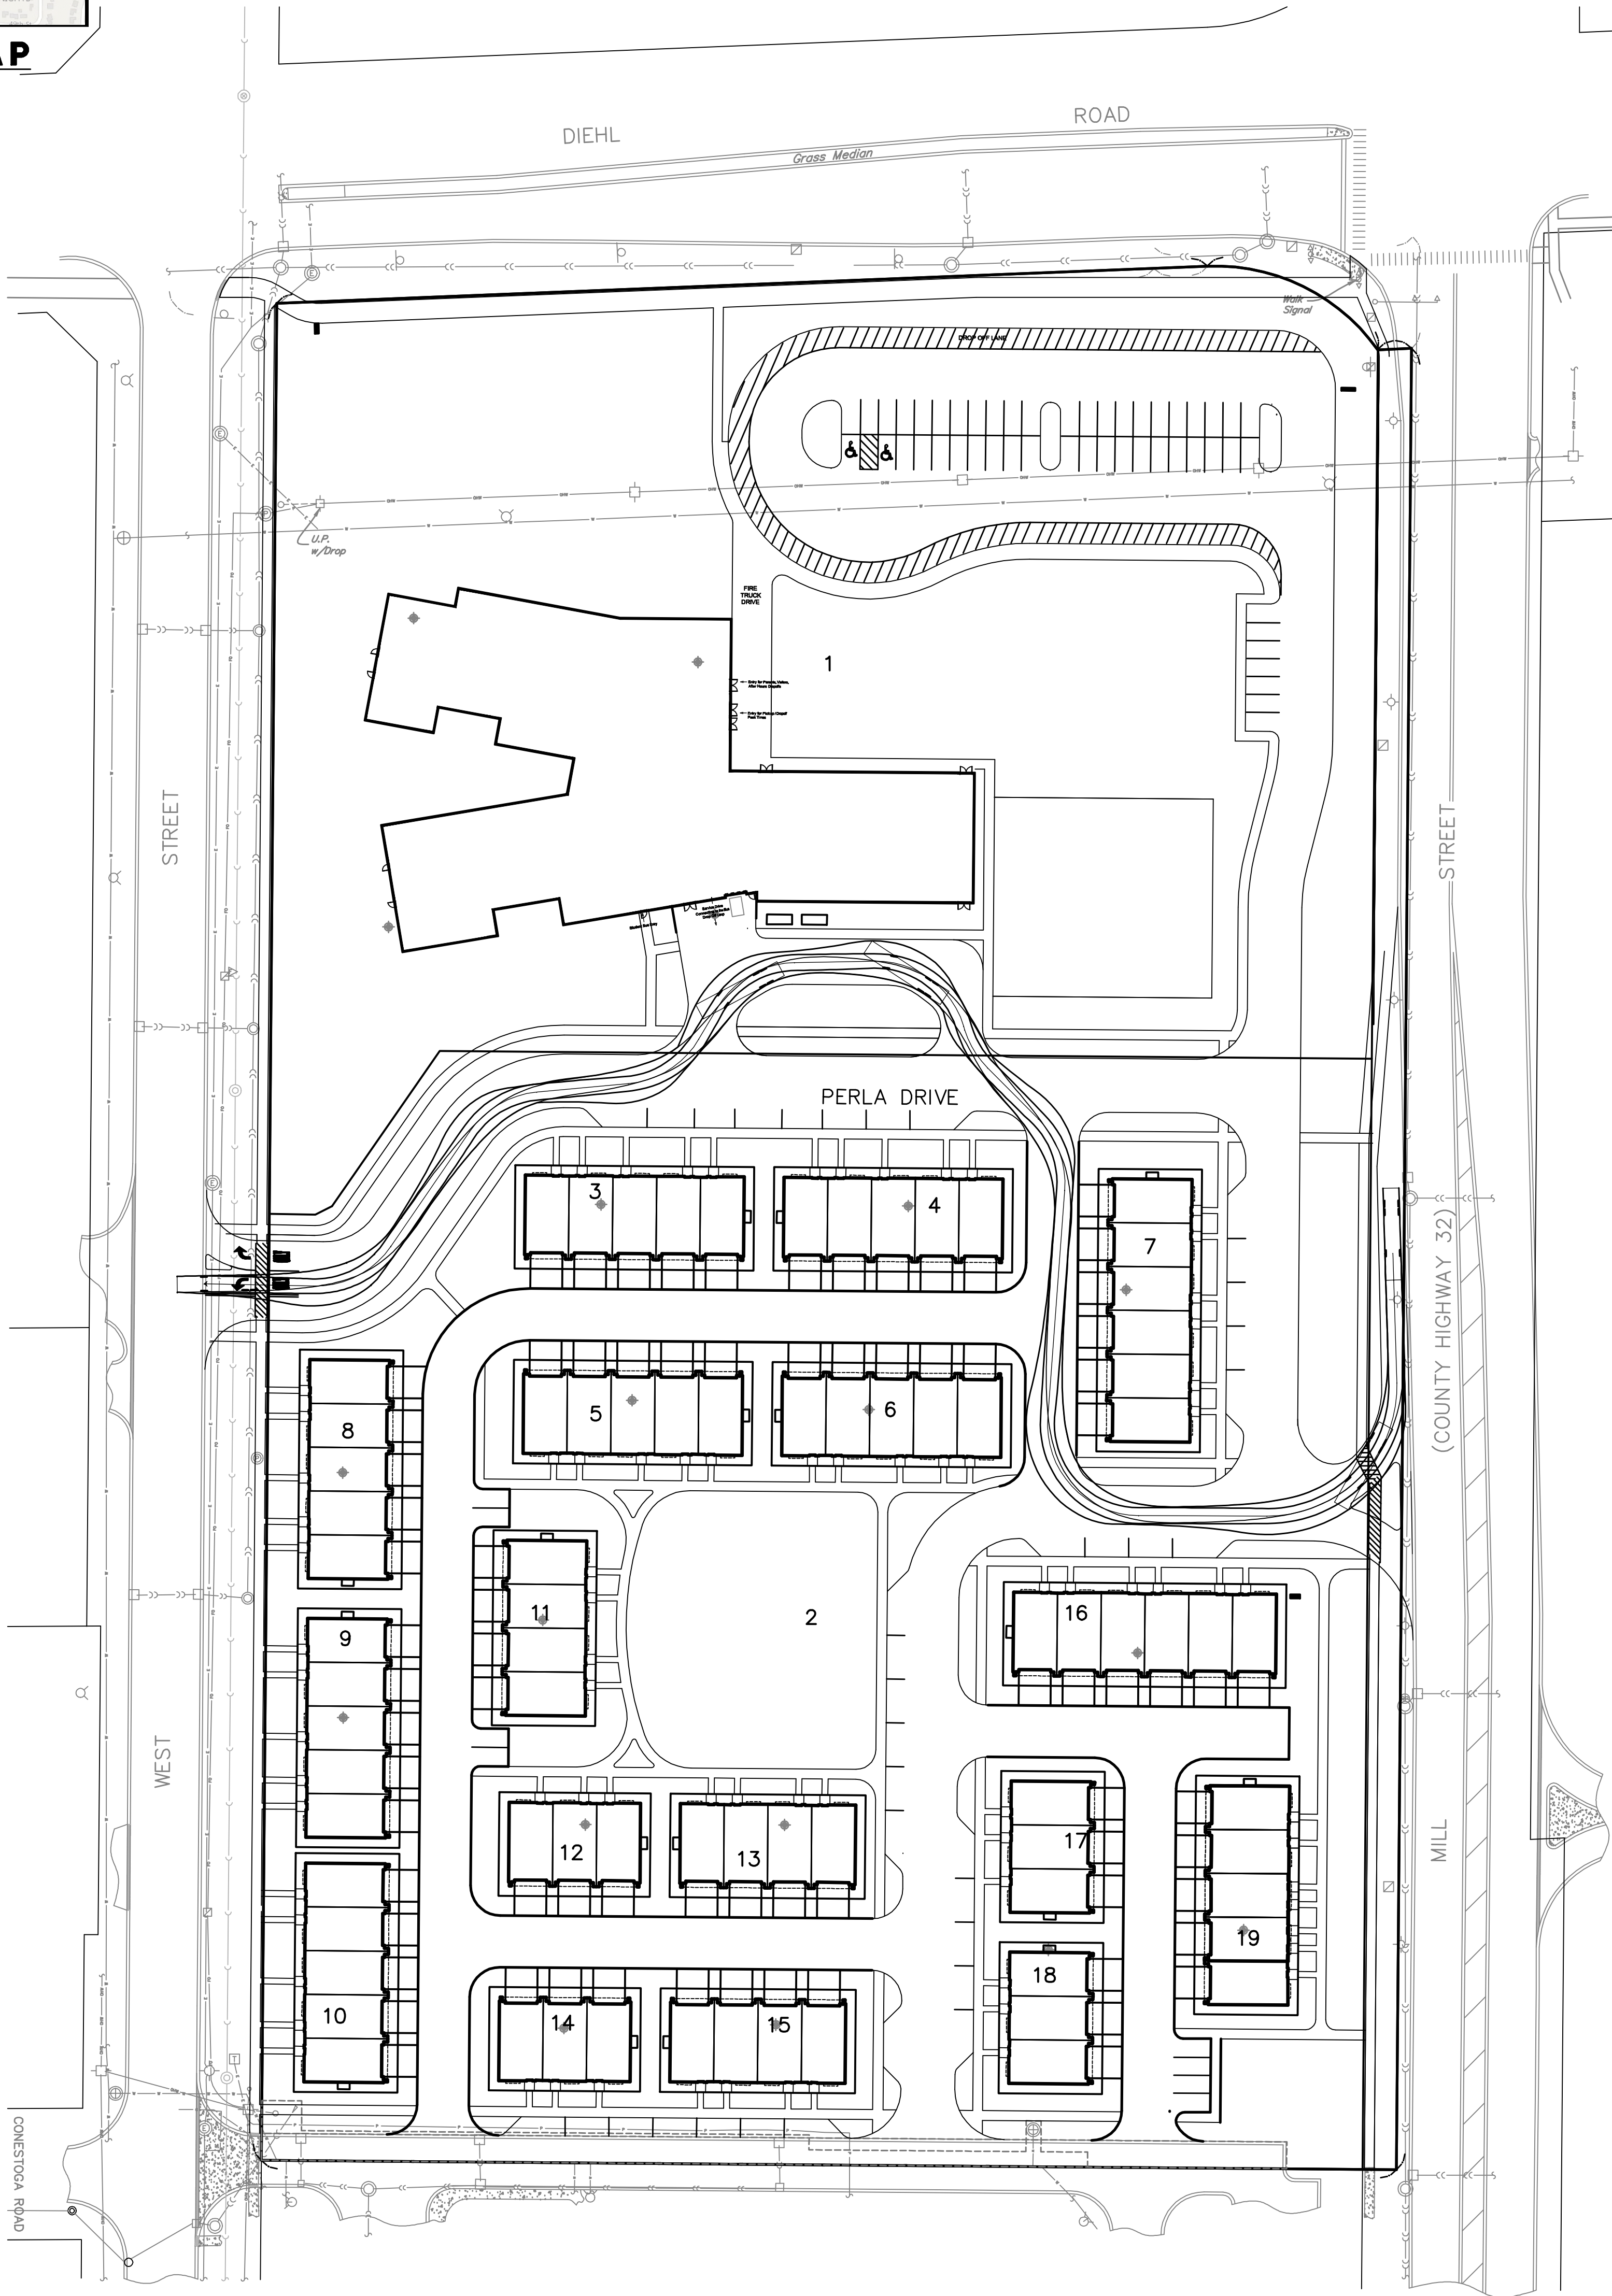

AERIAL PLATFORM

Width : 8.00
Track : 8.00
Lock to Lock Time : 6.00
Steering Angle : 30.00

PREPARED FOR:
VRUTTHI LLC
3644 WHITE EAGLE DRIVE
NAPERVILLE, ILLINOIS 60564
(630) 803-5768

PREPARED BY:
CEMCON, Ltd.
Consulting Engineers, Land Surveyors & Planners
2280 White Oak Circle, Suite 100
Aurora, Illinois 60502-9675
PH: 630.862.2100 FAX: 630.862.2199
E-Mail: info@cemcon.com Website: www.cemcon.com

DISC NO.: 904426 FILE NAME: 2023-03-25 AUTOTURN
DRAWN BY: KMS FLD. BK. / PG. NO.: ----
COMPLETION DATE: 09-26-22 JOB NO.: 904.426
XREF : TOPO PROJECT MANAGER : RWB
REV: 09-30-22/KMS, 12-13-22/KMS, 01-26-23/KMS,
03-08-23/KMS, 03-27-23/KMS, 04-12-23/KMS

AUTOTURN EXHIBIT
THE PROSPERITA & ORION STEM SCHOOLS
CITY OF NAPERVILLE PROJECT NO.: 22-10000097

Copyright © 2023 Cemcon, Ltd. All rights reserved.

DRAWING PATH: P:\604426\DWG\END\DRAWINGS\EXHIBITS\2023-04-12 AUTOTURN.DWG
PLOT FILE CREATED: 4/13/2023 BY: KRISTIN STAPKEL