


PLAT OF SURVEY

LOT 2 OF ROXANE NIGRO'S RESUBDIVISION, RECORDED AS R95-57595, PREVIOUSLY IN BLOCK 2 IN ELLSWORTH AND SONS ADDITION TO NAPERVILLE IN THE NORTHWEST QUARTER OF SECTION 18, TOWNSHIP 38 NORTH, RANGE 10 EAST OF THE THIRD PRINCIPAL MERIDIAN IN DUPAGE COUNTY ILLINOIS

PIN NUMBER: 07-18-136-016-0000
337 NORTH SLEIGHT STREET, NAPERVILLE, ILLINOIS 60540

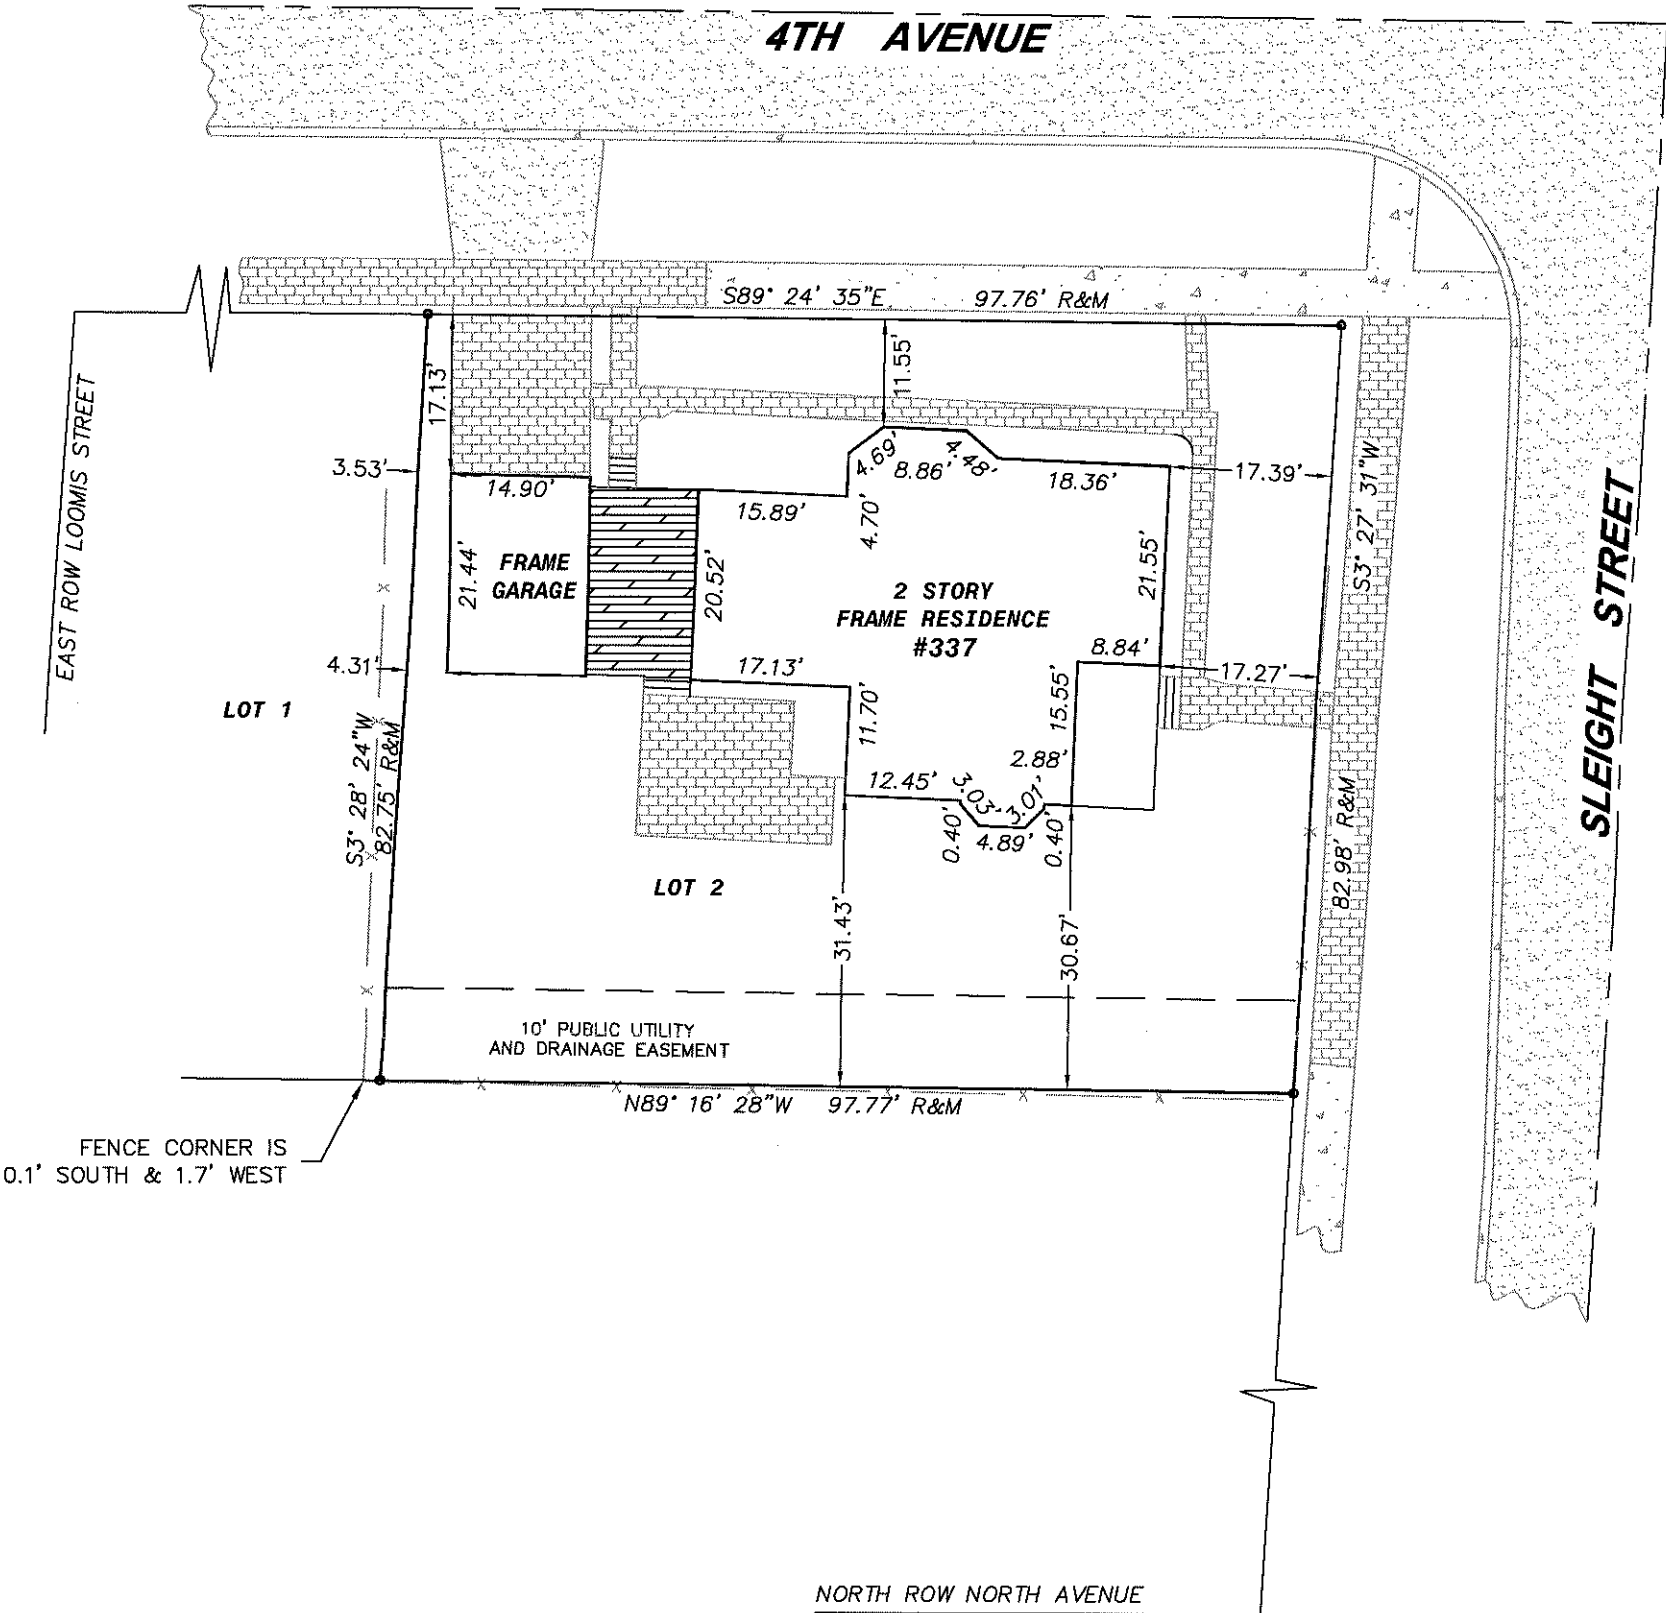

FENCE CORNER IS
0.1' SOUTH & 1.7' WEST

LEGEND

100.00' R&M = 100.00' RECORD DISTANCE & MEASURED DISTANCE



SCALE: 1"=20'

BASIS OF BEARING=ASSUMED



STATE OF ILLINOIS }
COUNTY OF EDGAR) SS


I SAMUEL R. WINEMILLER, CERTIFY THAT I HAVE SURVEYED THE PROPERTY DESCRIBED HEREON AND THAT THE PLAT HEREON DRAWN IS A CORRECT REPRESENTATION OF SAID SURVEY. ALL DIMENSIONS ARE IN FEET AND DECIMAL PARTS THEREOF. THIS PROFESSIONAL SERVICE CONFORMS TO THE CURRENT ILLINOIS MINIMUM STANDARDS FOR A BOUNDARY SURVEY.

PARIS, ILLINOIS, SEPTEMBER 5, 2024.


LICENSE EXPIRES 11/30/24
PROFESSIONAL LAND SURVEYOR NO. 035-03233

COMPARE ALL POINTS BEFORE BUILDING AND REPORT ANY DIFFERENCES AT ONCE. FOR BUILDING LINES, EASEMENTS AND OTHER RESTRICTIONS NOT SHOWN HEREON REFER TO YOUR DEED, CONTRACT, TITLE POLICY, ZONING ORDINANCE, ETC.


SURFACE LEGEND

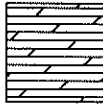


EXISTING FRAME DECK

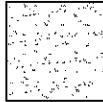

EXISTING BITUMINOUS
PAVEMENT

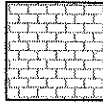

EXISTING BRICK
PAVERS

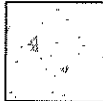

EXISTING CONCRETE
PAVEMENT

WINEMILLER & ASSOCIATES
PROFESSIONAL LAND SURVEYORS
16125 EAST 250TH ROAD, PARIS, ILLINOIS 61944
PHONE (708)799-1098

JOB NO. 240212

CLIENT: TENAX LAW

DESCRIPTION: PLAT OF SURVEY