



"The name DUTCH BROS and all associated logos, content, information, and other materials featured, displayed, contained herein, and made available by Dutch Bros., including but not limited to, the "look and feel" of the establishments and products, all text, images, colors, configurations, graphics, designs, illustrations, photographs, and pictures (collectively, the "Materials") are owned by and/or licensed by DB Franchising USA, LLC and are protected by copyright, trademark, trade dress, patent, and/or other intellectual property rights and unfair competition laws under the United States and foreign laws."

NOTES:


1. MONUMENT, MENU AND DIRECTIONAL SIGNS BY OTHERS.
2. ALL SIGN FOOTINGS ARE TO BE VERIFIED BY LICENSED STRUCTURAL ENGINEER AND FOR LOCAL CODES SOIL CONDITIONS.
3. ALL SIGN FOOTINGS BY GENERAL CONTRACTOR. CONTRACTOR TO COORDINATE WITH SIGN VENDOR FOR HARDWARE.

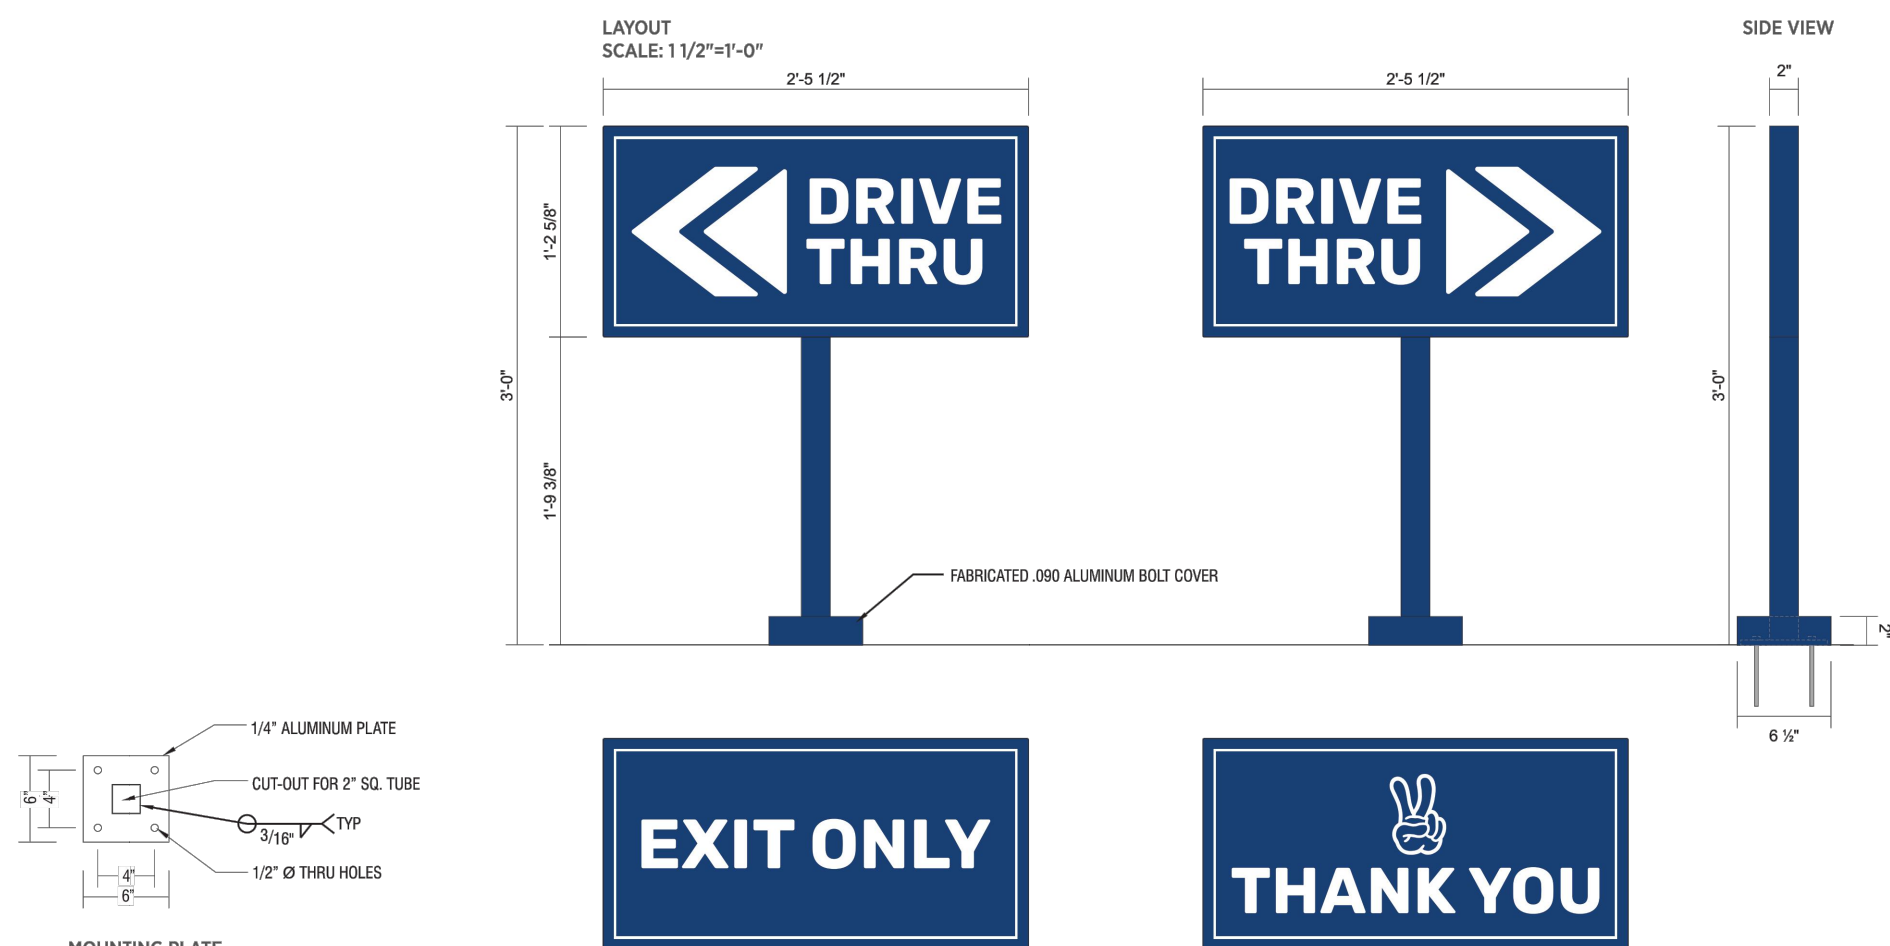


6 DIRECTIONAL SIGNS BY OTHERS - REFERENCE ONLY
NOT TO SCALE

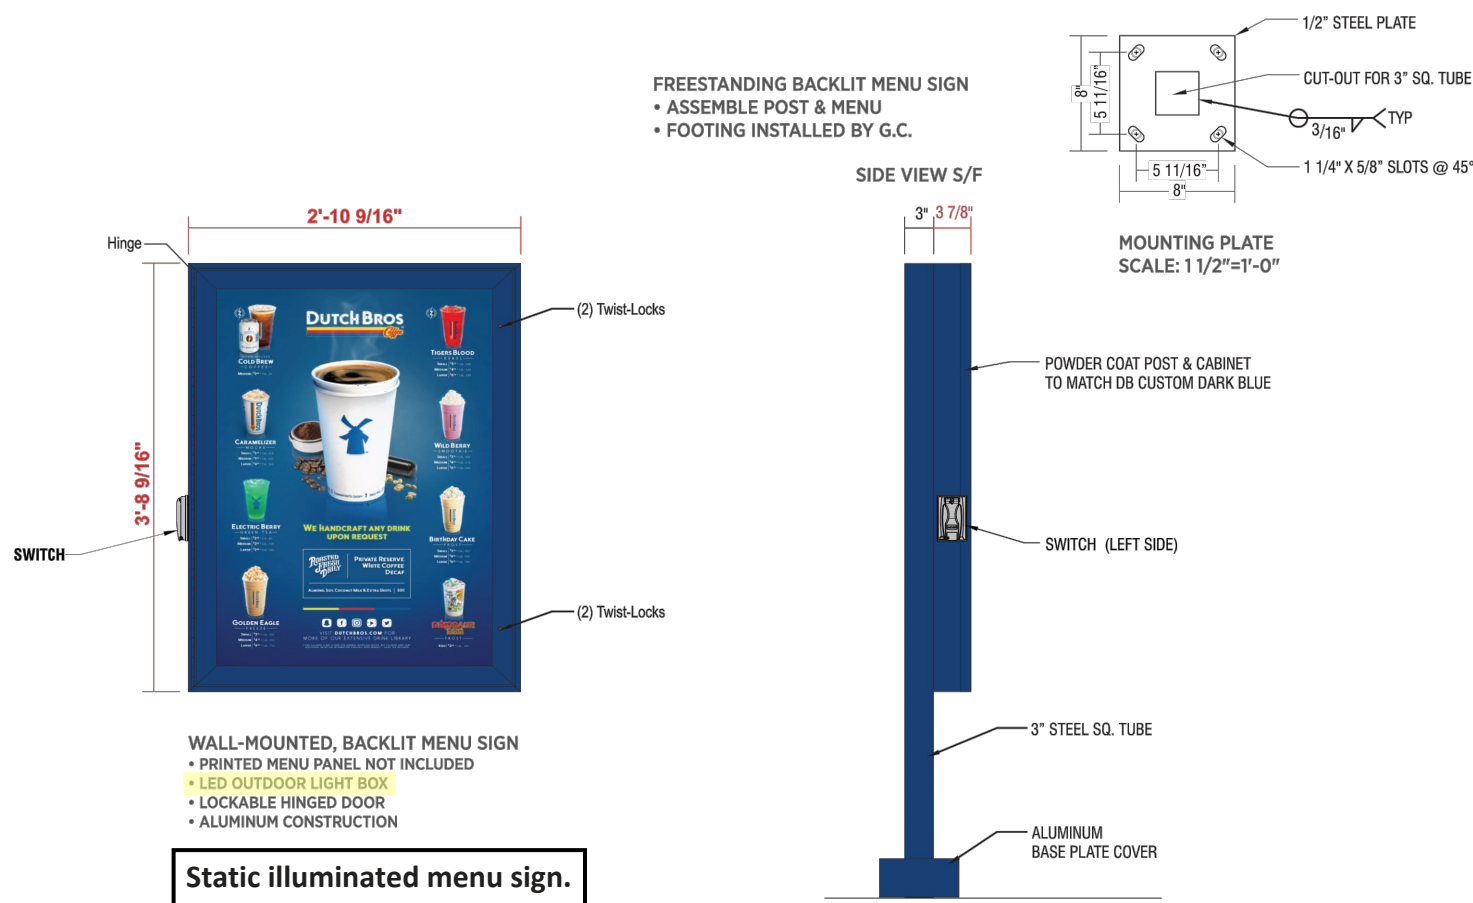


4 MENU BOARD - SINGLE, BY OTHERS - REFERENCE ONLY
NOT TO SCALE

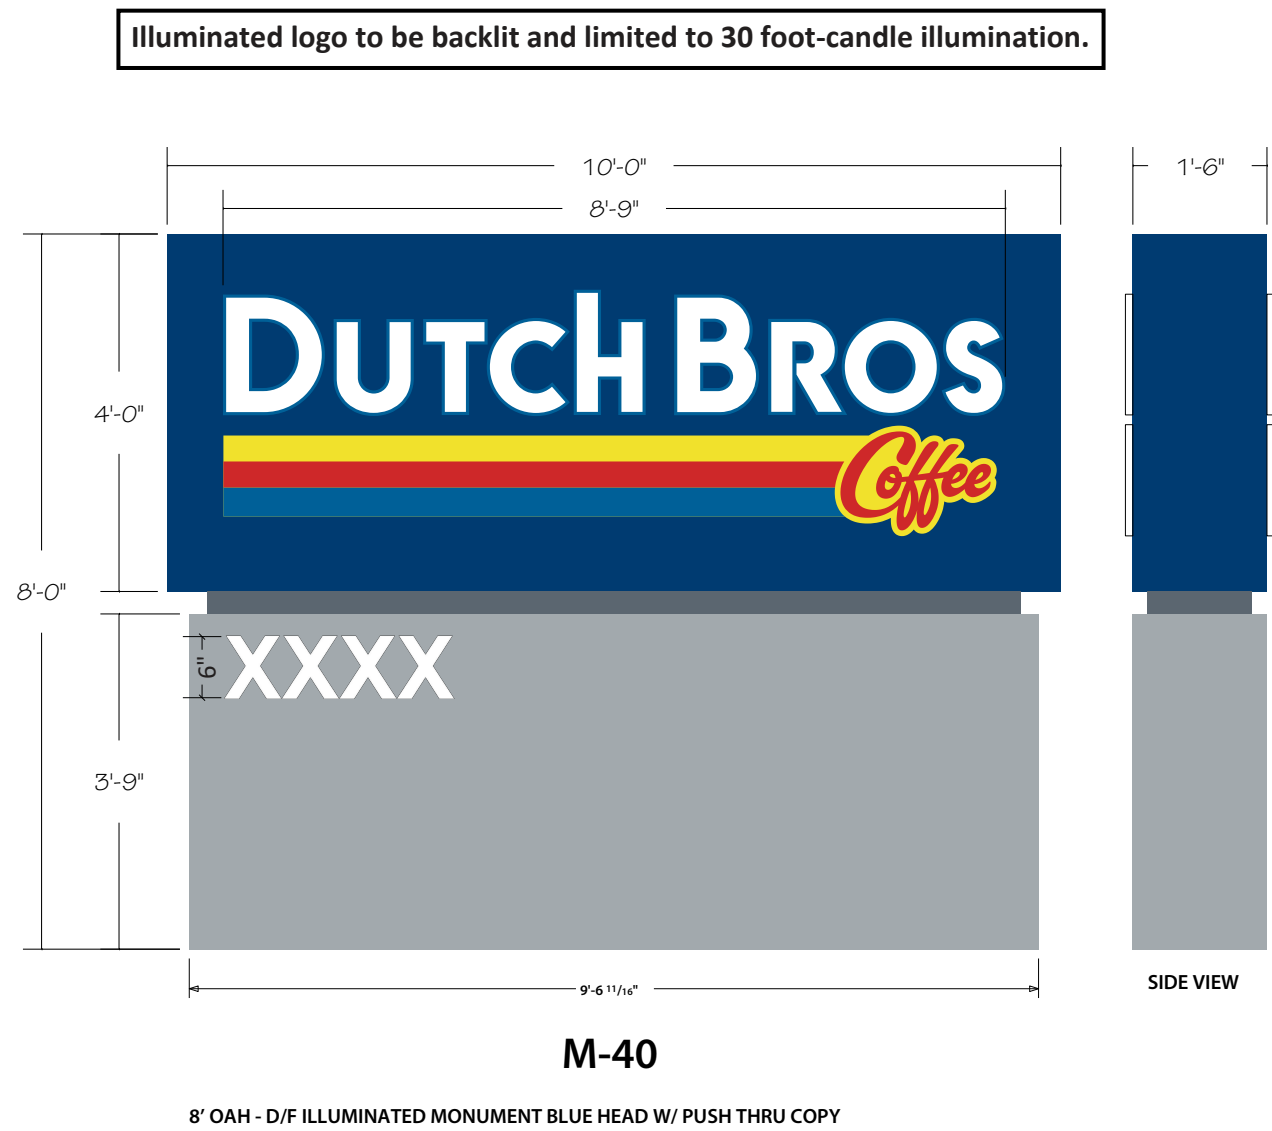

2 MONUMENT SIGN BY OTHERS - REFERENCE ONLY
NOT TO SCALE

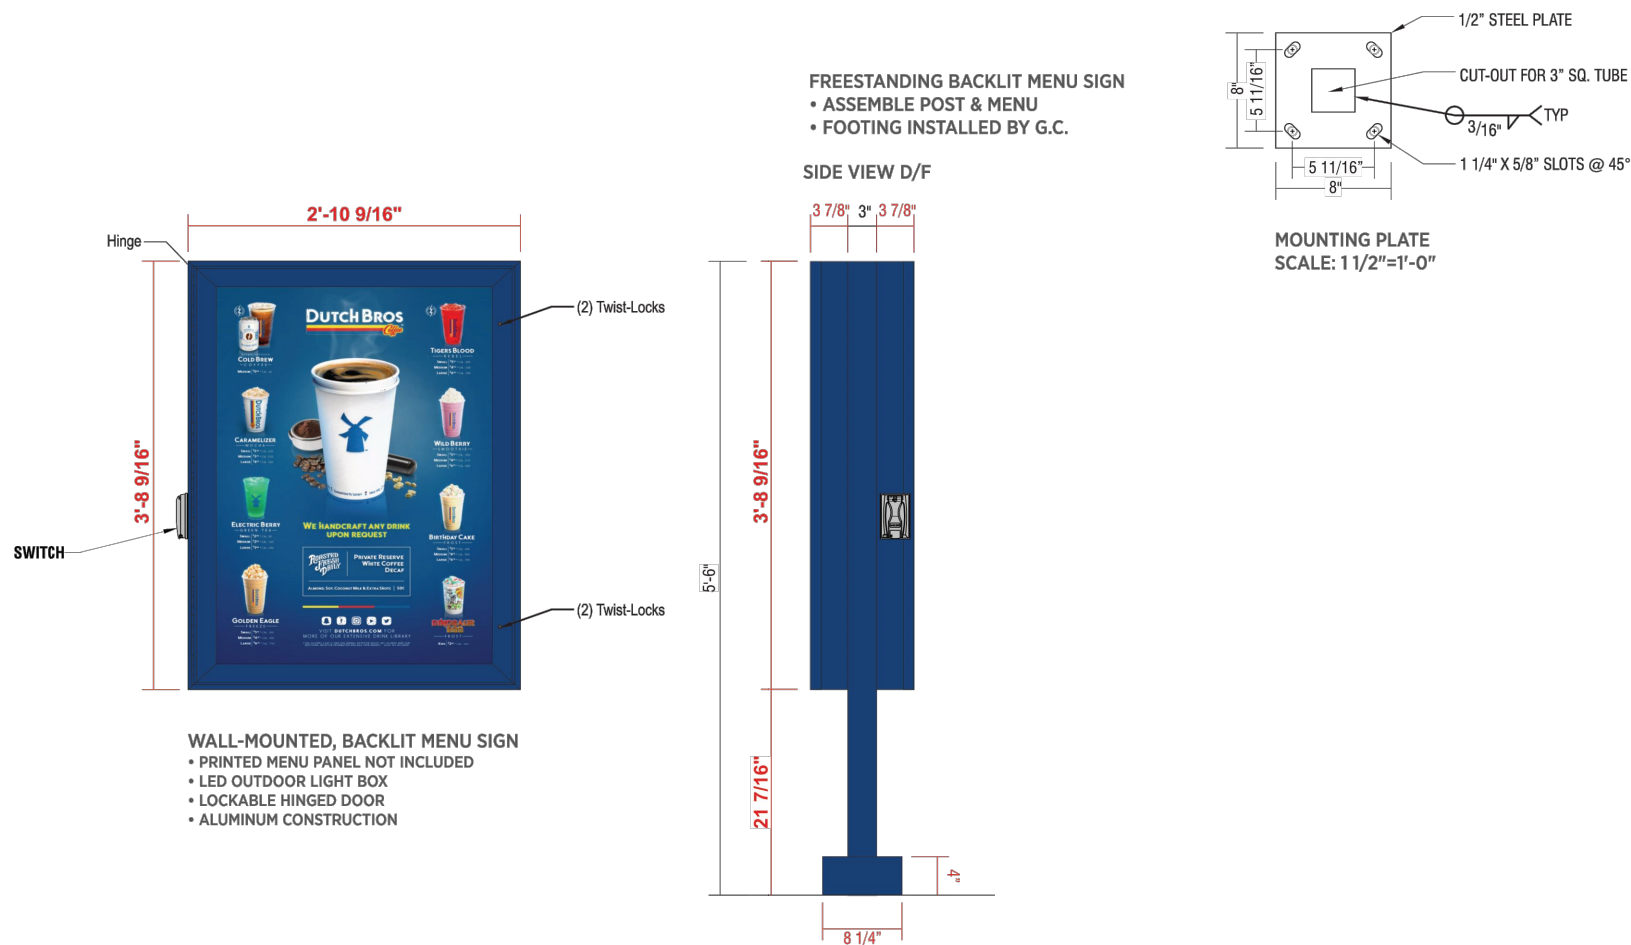

5 MENU BOARD - DOUBLE, BY OTHERS - REFERENCE ONLY
NOT TO SCALE

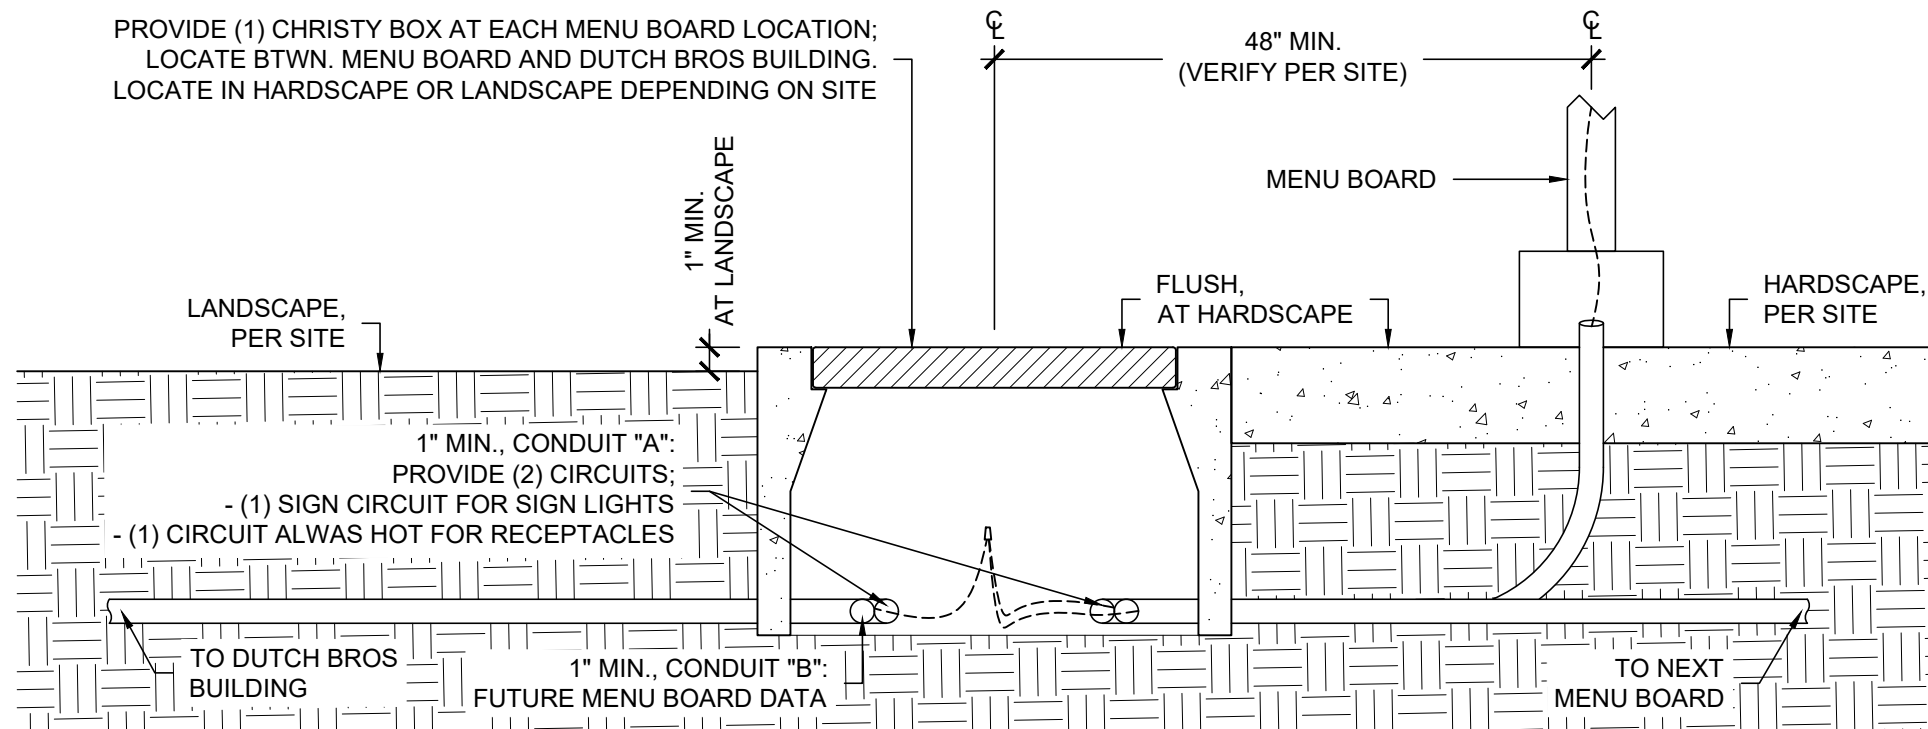

3 MENU BOARD & CHRISTY BOX DETAIL - REFERENCE ONLY
NOT TO SCALE

1 PYLON SIGN BY OTHERS - NOT USED
NOT TO SCALE



Project No: STXXXX (Project Code)
Dutch Bros Coffee - New Freestanding Store
Everytown, USA
for: Dutch Bros Coffee
110 SW 4th St.
Grants Pass, OR 97526

ISSUED FOR
PROTOTYPE
RELEASE: 02.01.2023

REV:	DATE:	DESCRIPTION:
01	09.01.2023	PROTOTYPE UPDATE

SHEET NAME:

SITE SIGNAGE
DETAILS

SHEET NUMBER:

SP1.1

© 2023 DB Franchising USA, LLC

