

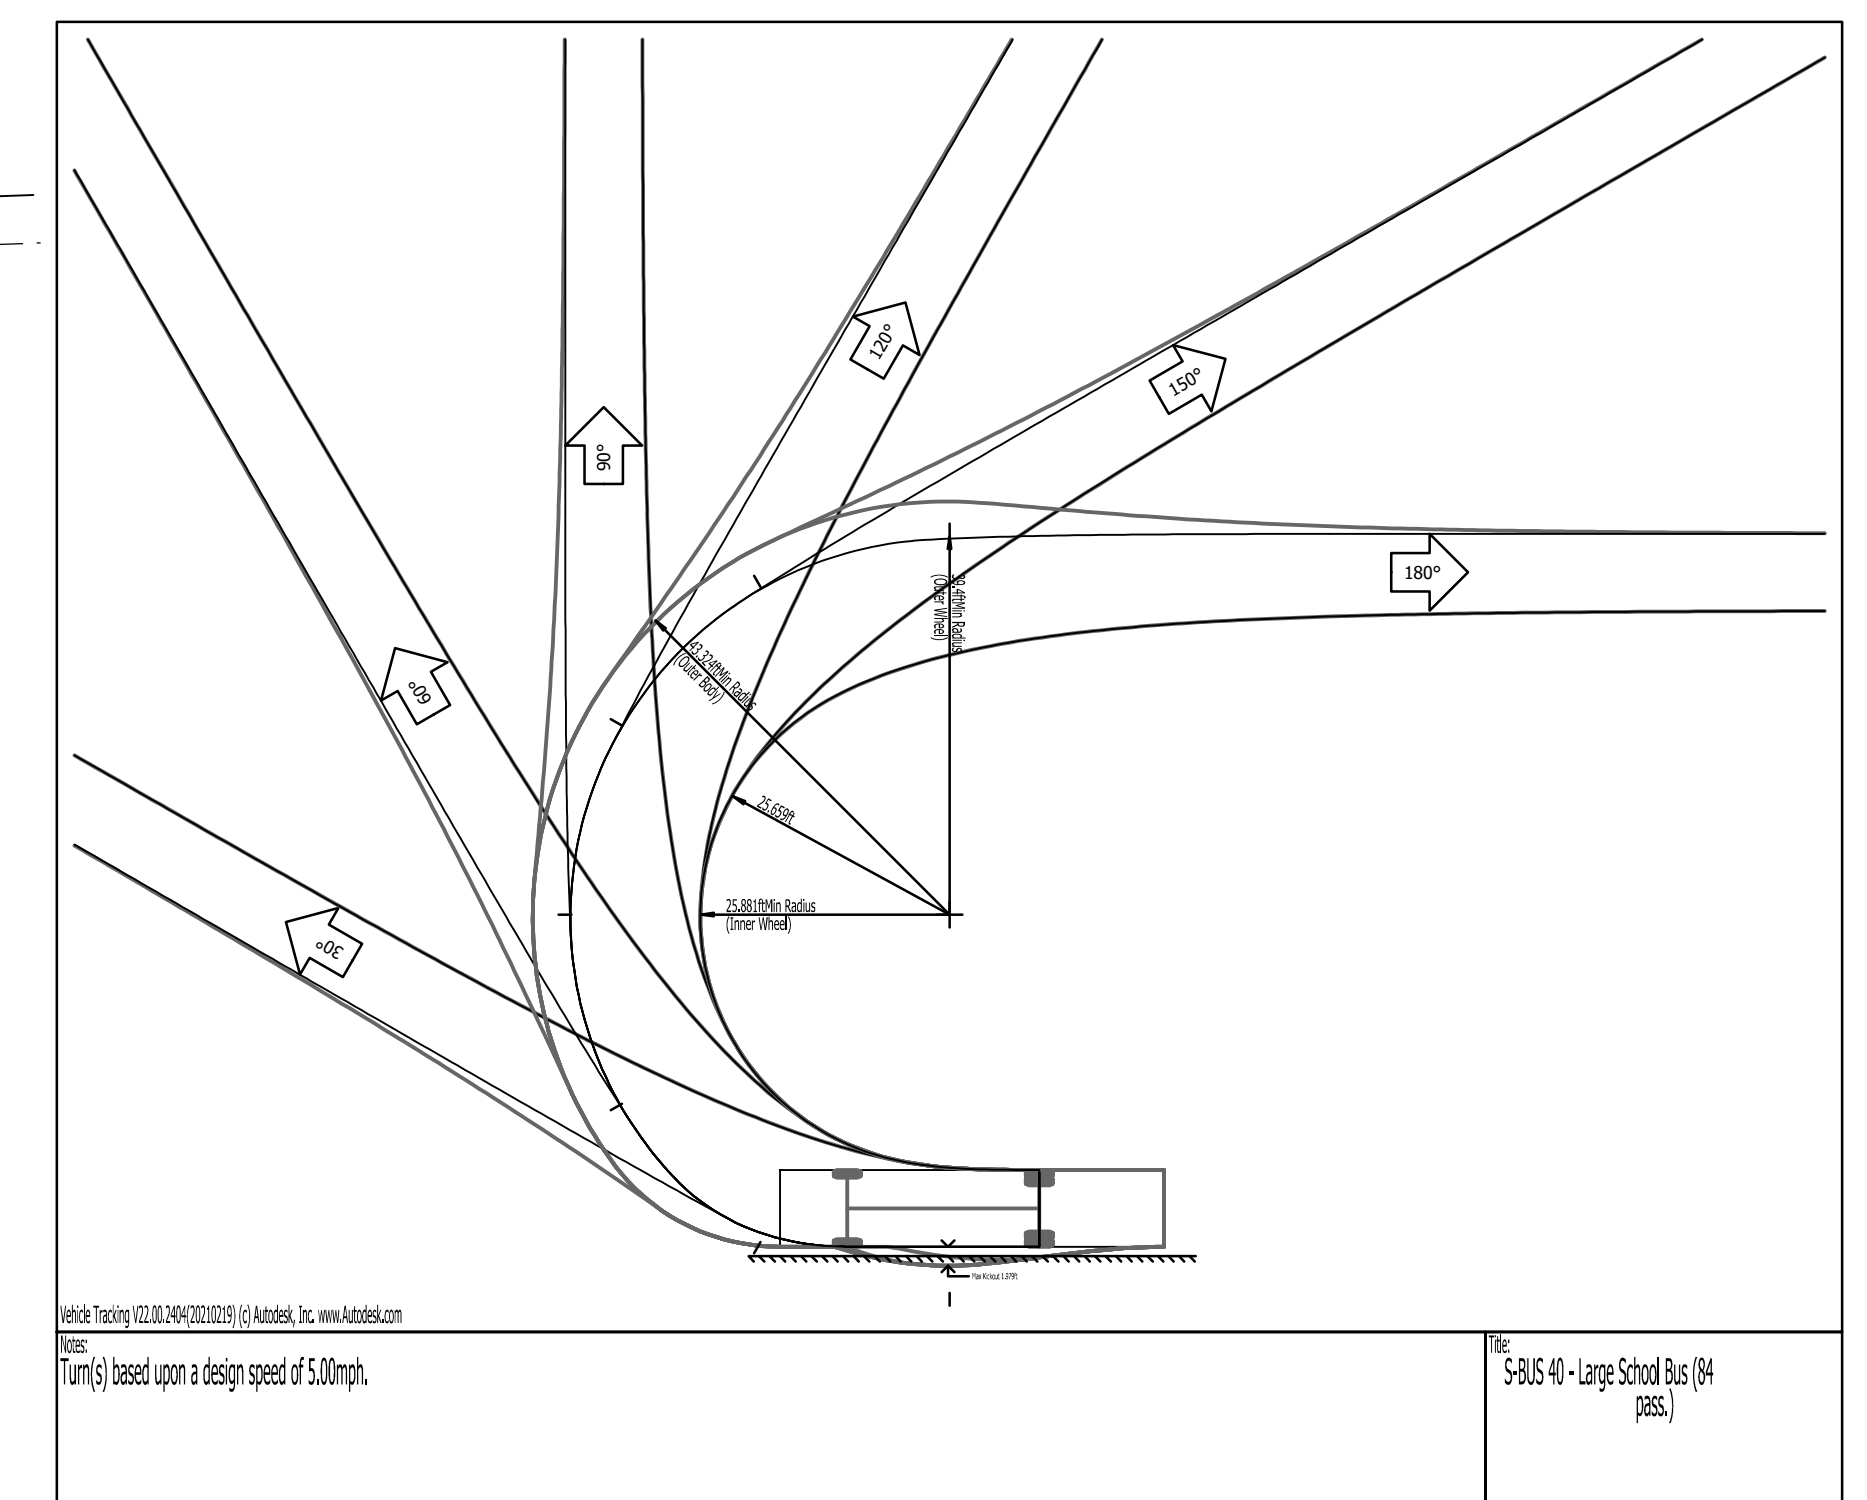
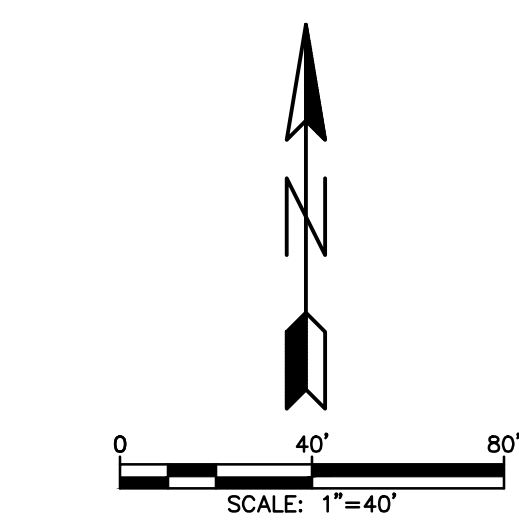


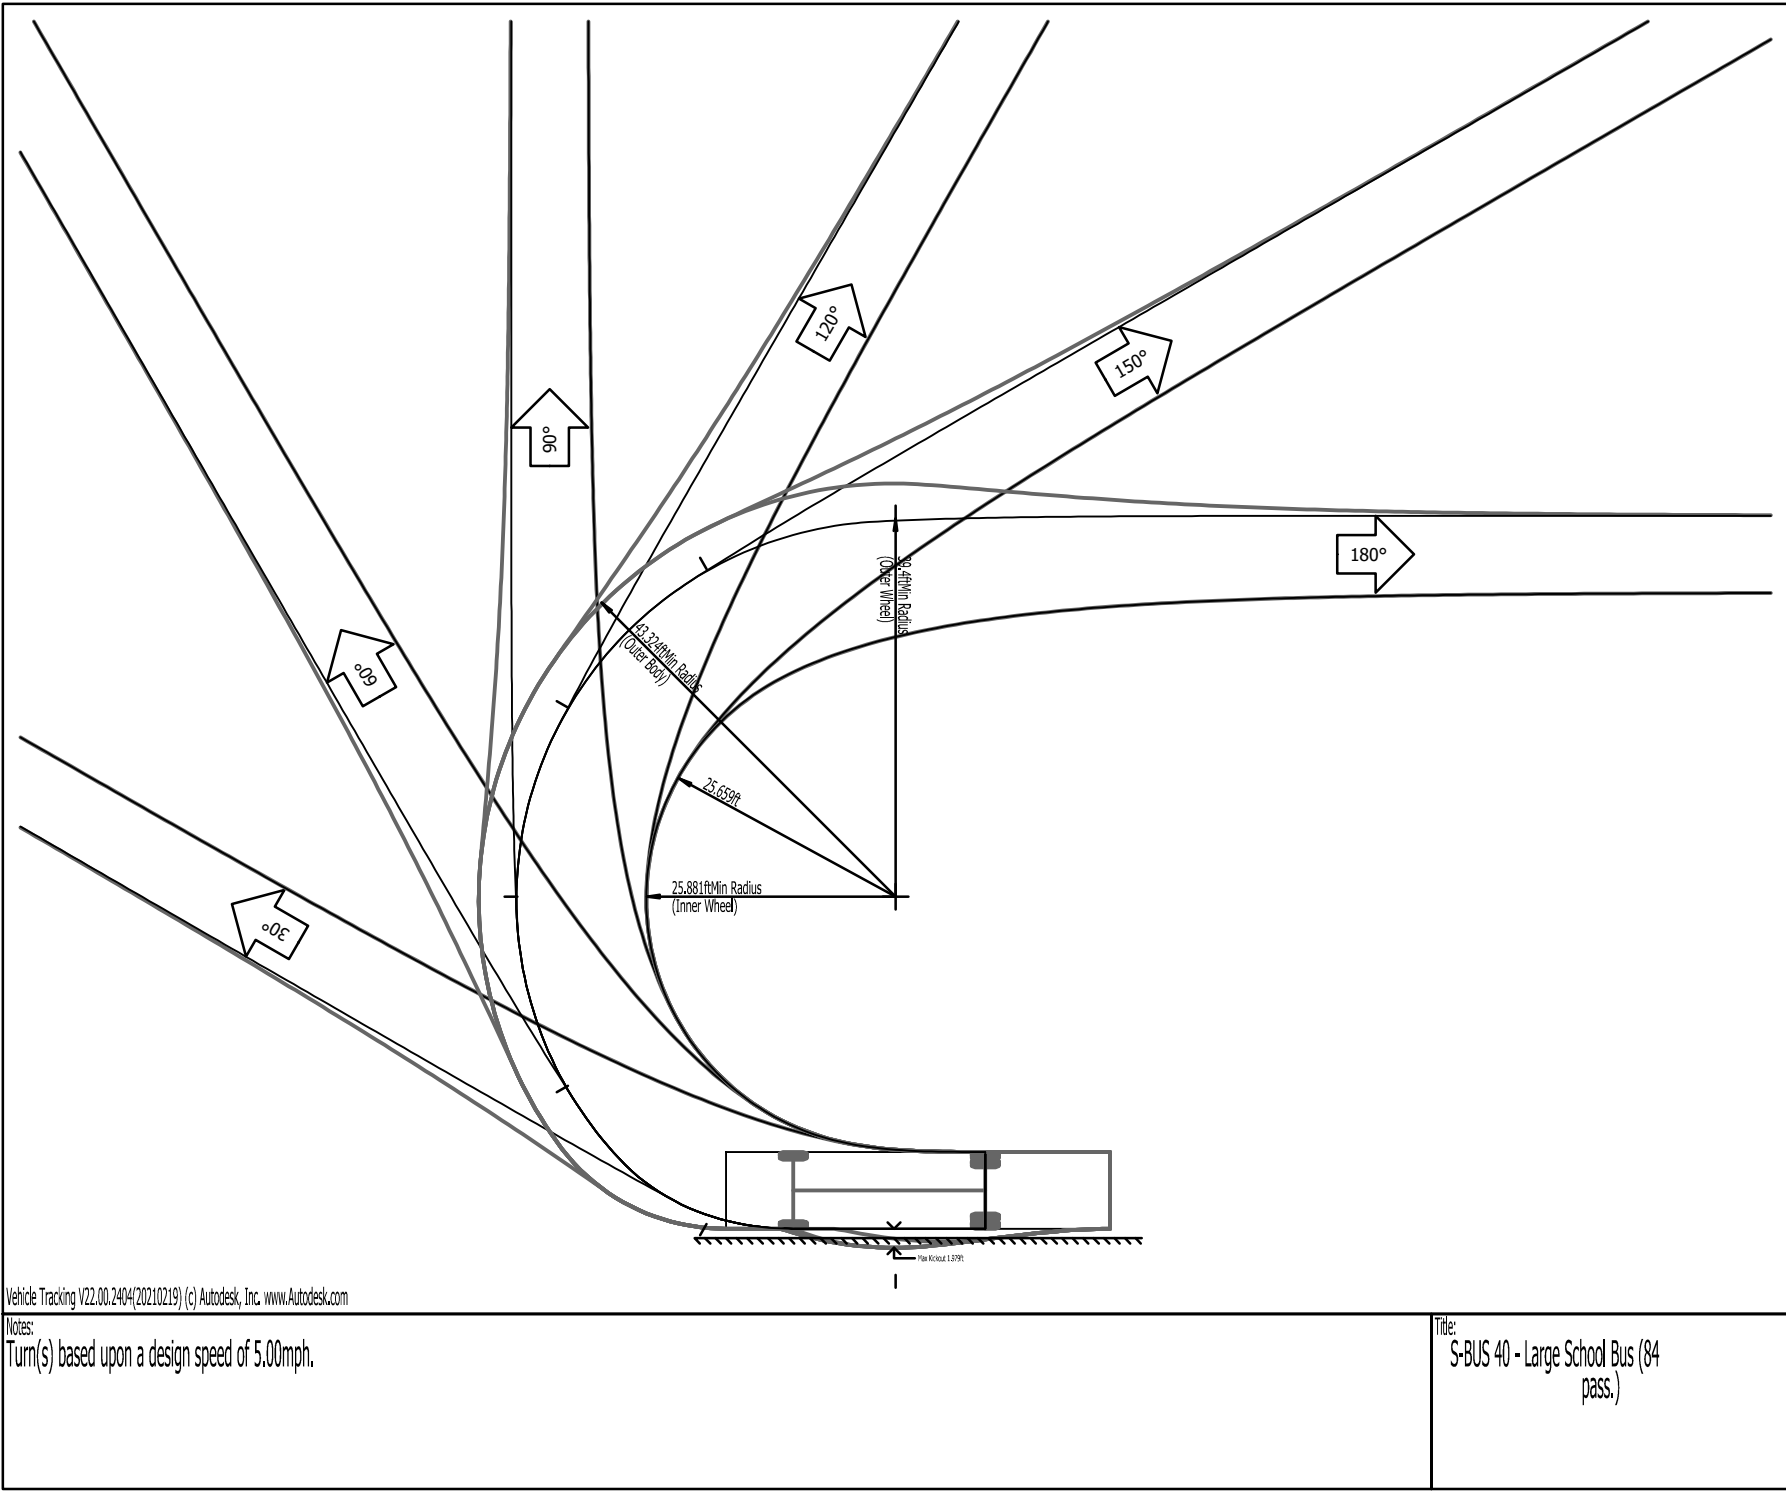

PROFESSIONAL DESIGN FIRM NUMBER: 184.001186

A-1.0 SHEET	DATE : 02-12-2025		SINGLE FAMILY SUBDIVISION	OVERSTREET BUILDERS, INC. 3947 CALIENTE CQ, NAPERVILLE, IL 60564 (630) 226-0460 EXT 206		ENGINEERING RESOURCE ASSOCIATES 33701 WEST AVENUE, SUITE 150 NAPERVILLE, IL 60563 PHONE (630) 963-3684 FAX (630) 393-2152 www.ersonslants.com
	PROJECT # : W24300.00					
DESIGNED BY : MD						
DRAWN BY : MD						
CHECKED BY : NAV		DESCRIPTION:				

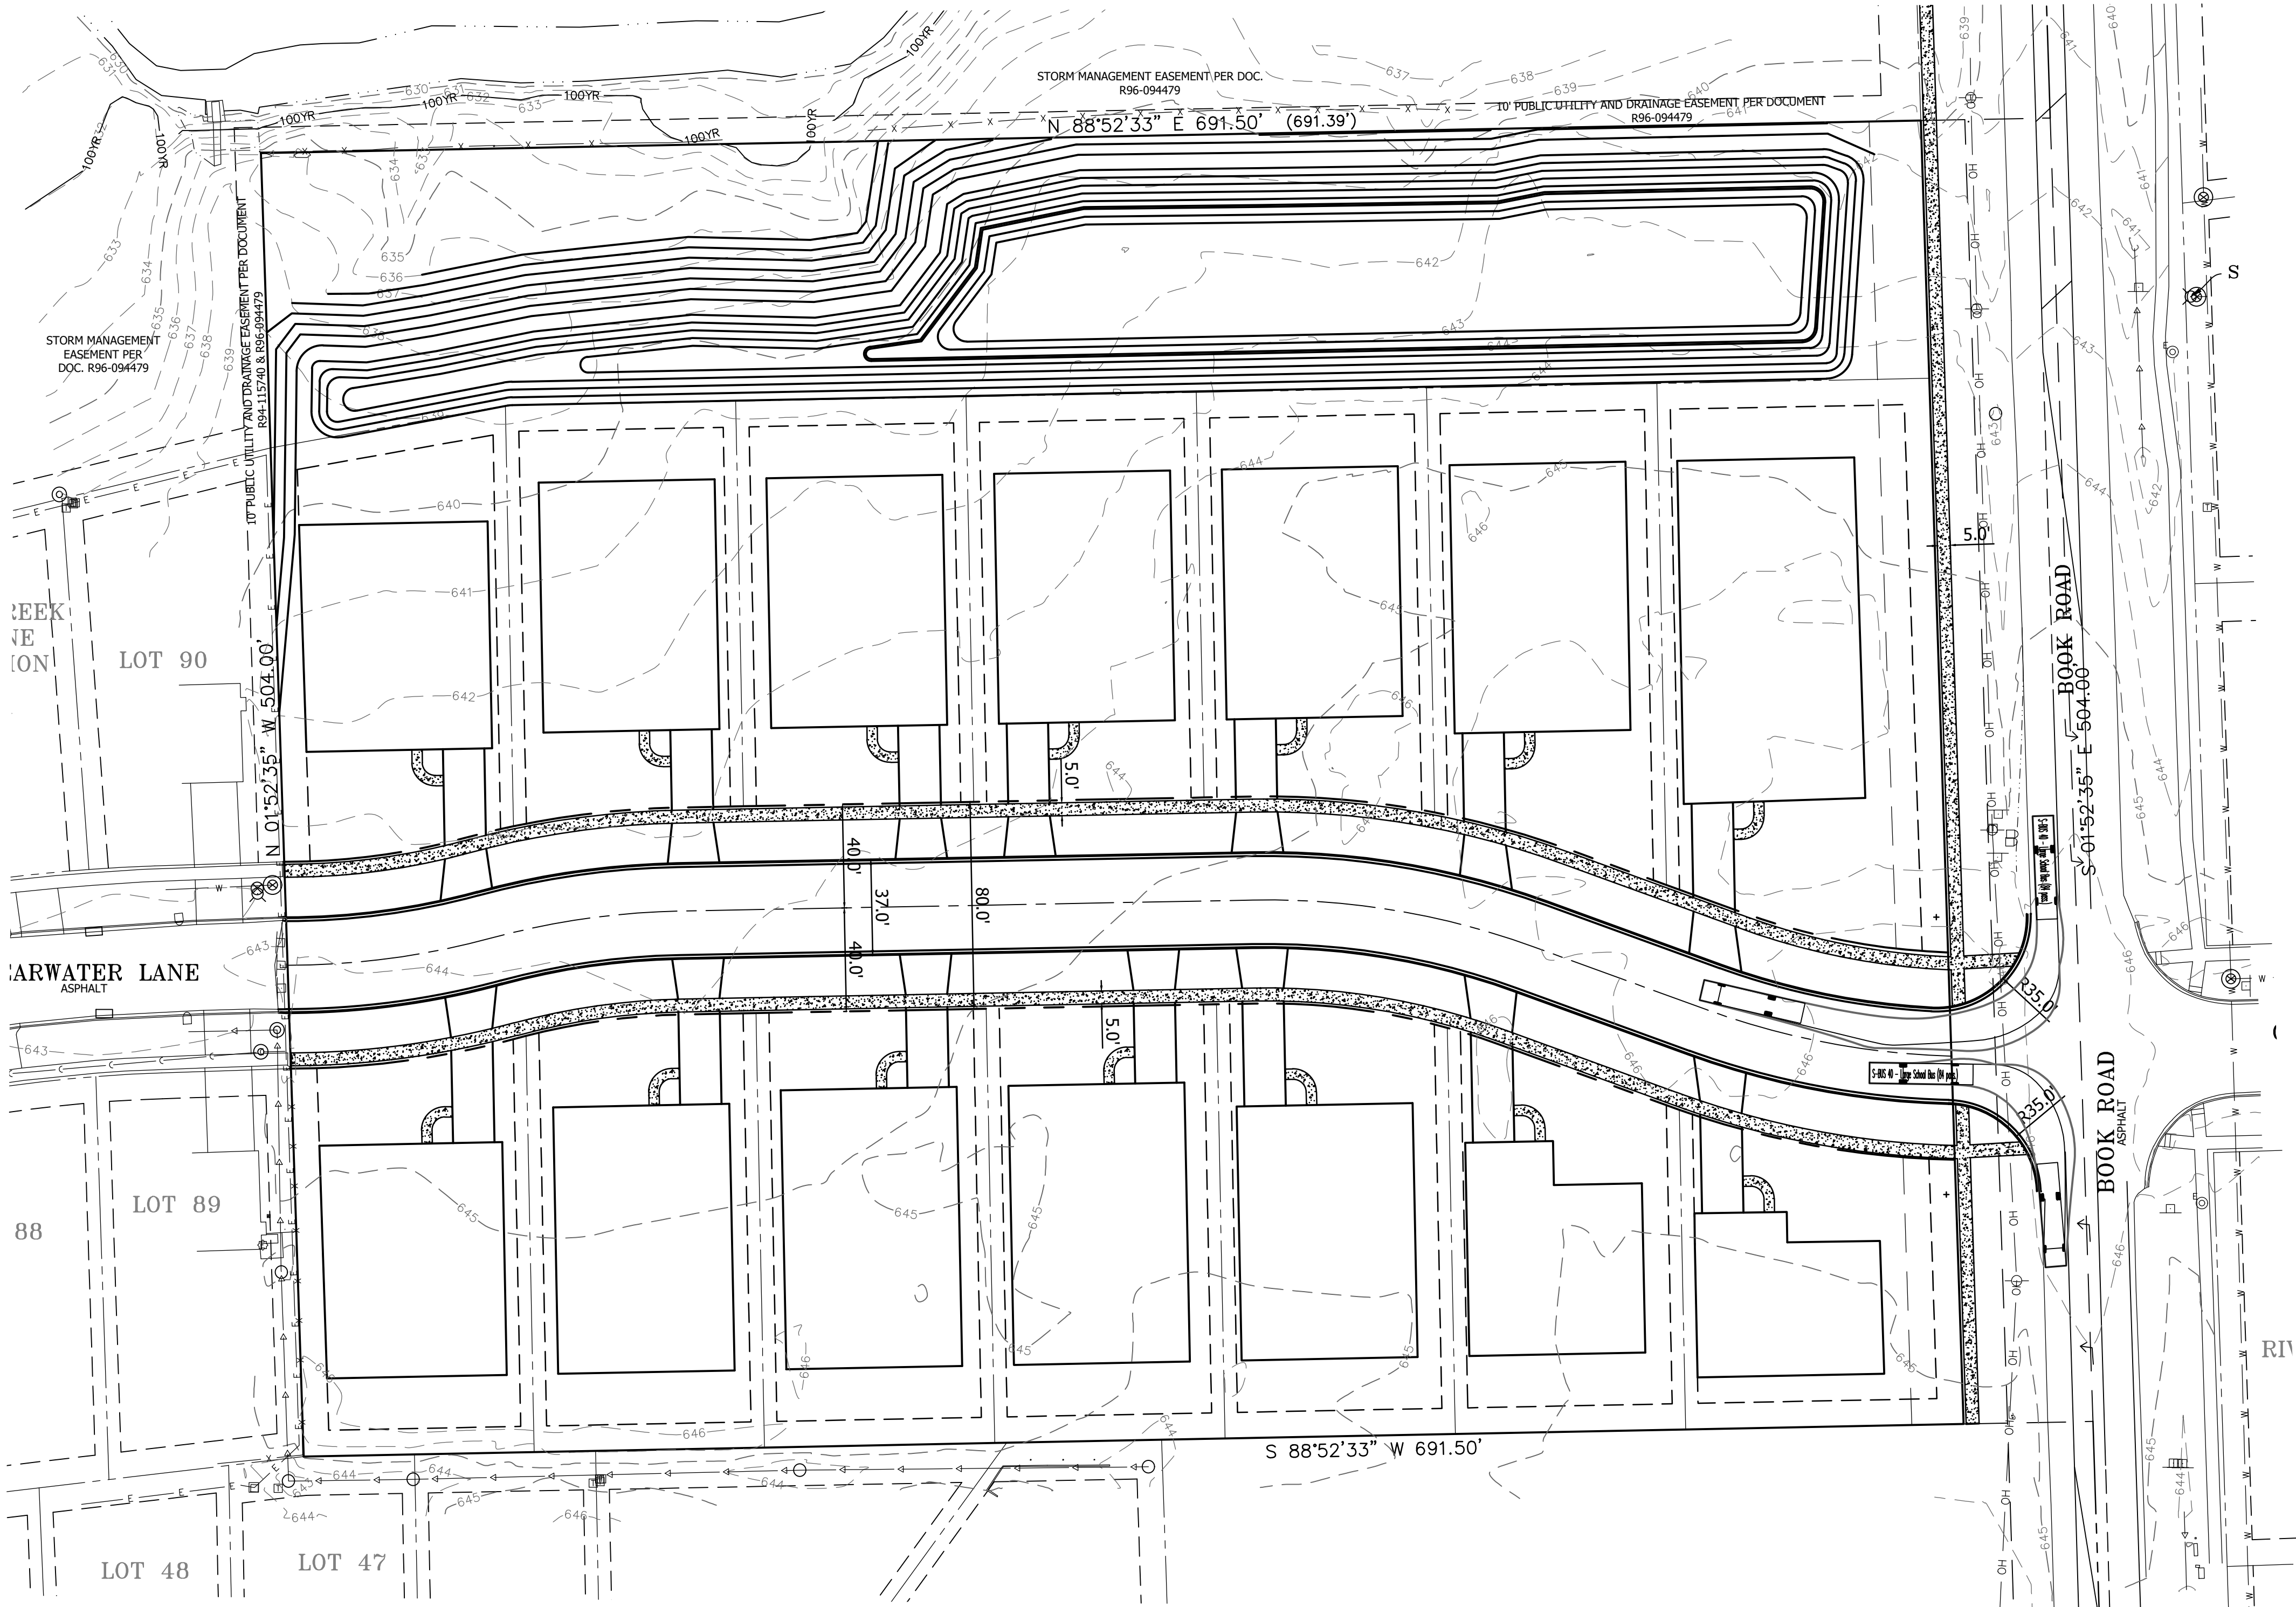

Vehicle Tracking (V2.0.0.2494) (2003/03/03) (C) Autodesk, Inc. www.autodesk.com
Turn(s) based upon a design speed of 5.00 mph.

S-BUS 40 - Large School Bus (94
pass.)

PROFESSIONAL DESIGN FIRM NUMBER: 184.001186