




BEING A PART OF THE SOUTHEAST QUARTER OF SECTION 22, TOWNSHIP 37 NORTH,
RANGE 9 EAST OF THE THIRD PRINCIPAL MERIDIAN IN WILL COUNTY ILLINOIS.

DIMENSIONS SHOWN BELOW LIST THE WIDTHS OF THE LOTS, MEASURED TANGENTIALLY OR ALONG THE PRESCRIBED BUILDING ORIENTATION, AT BOTH THE RIGHT-OF-WAY AND AT THE FRONT BUILDING SETBACK.

LOCATION MAP

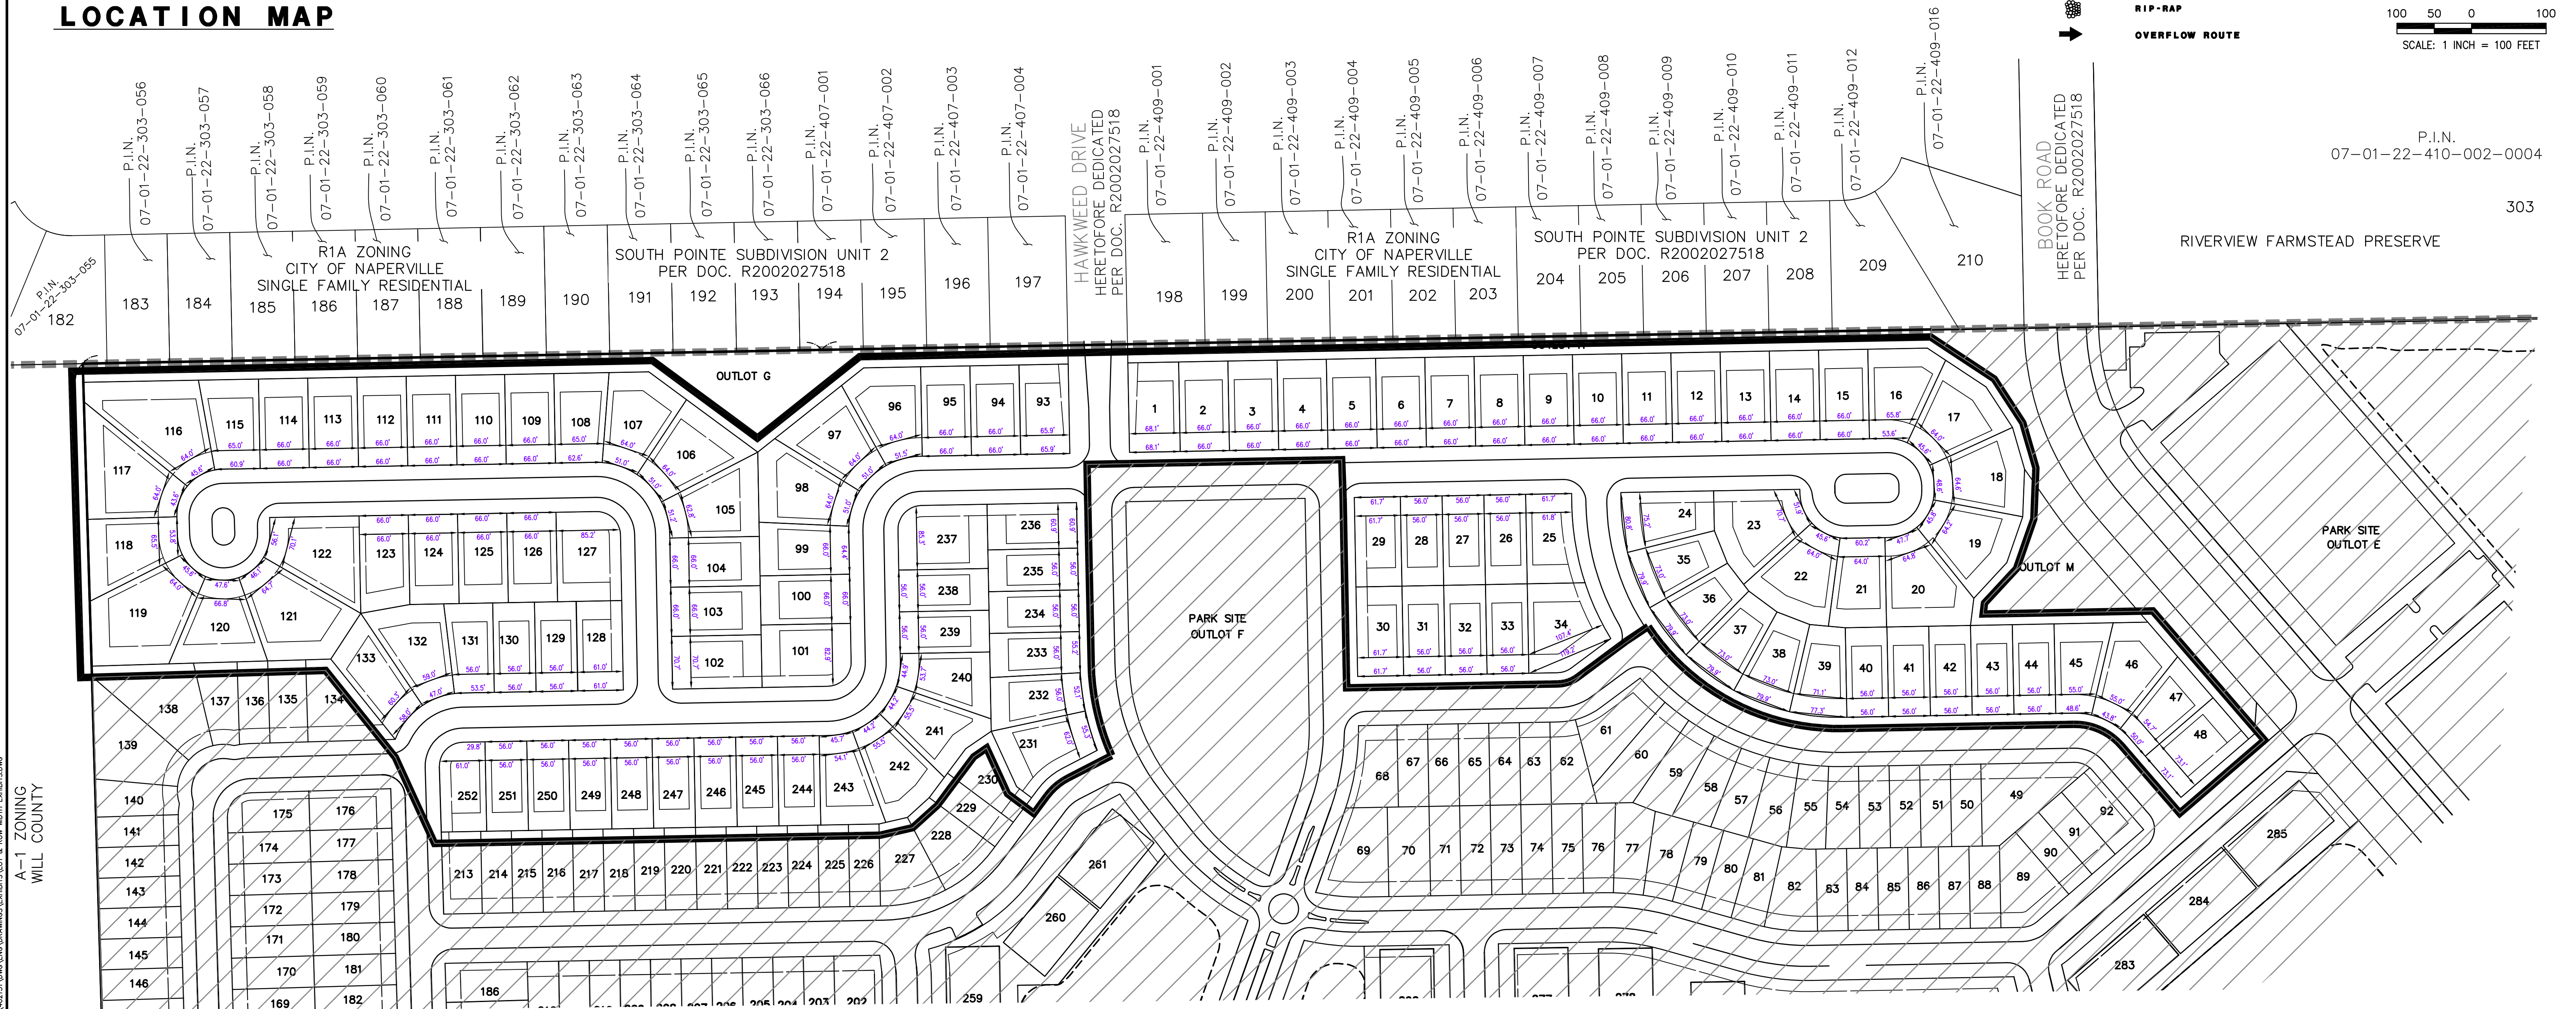

A-1 ZONING
WILL COUNTY

PREPARED FOR:
PULTE HOME COMPANY, LLC
1900 E. GOLF ROAD, SUITE 300
SCHAUMBURG, IL 60173
(847) 230-5400

PREPARED BY:



CEMCON, Ltd.

Consulting Engineers, Land Surveyors & Planners
2280 White Oak Circle, Suite 100
Aurora, Illinois 60502-9675
PH: 630.862.2100 FAX: 630.862.2199
E-Mail: info@cemcon.com Website: www.cemcon.com

DISC NO.: 402151
DRAWN BY: DJF

FILE NAME: LOT & ROW WIDTH EXH
FLD. BK. / PG. NO.: ----

COMPLETION DATE: 07-19-2022
XREF: TOPO

JOB NO.: 402151
PROJECT MANAGER : CRM

Copyright © 2022 Cemcon, Ltd. All rights reserved.

LOT WIDTH SPREADSHEET NAPERVILLE POLO CLUB							
LOT NUMBER	LOT AREA (S.F.)	LOT WIDTH AT RIGHT-OF-WAY (FT.)	LOT WIDTH AT FRONT SETBACK (FT.)	LOT NUMBER	LOT AREA (S.F.)	LOT WIDTH AT RIGHT-OF-WAY (FT.)	LOT WIDTH AT FRONT SETBACK (FT.)
1	8,171.7	68.1	68.1	101	9,820.6	82.9	82.9
2	7,920.0	66.0	66.0	102	8,480.2	70.7	70.7
3	7,920.0	66.0	66.0	103	7,920.0	66.0	66.0
4	7,920.0	66.0	66.0	104	7,920.0	66.0	66.0
5	7,920.0	66.0	66.0	105	10,159.7	51.2	62.8
6	7,920.0	66.0	66.0	106	10,484.5	51.0	64.0
7	7,920.0	66.0	66.0	107	10,223.3	51.0	64.0
8	7,920.0	66.0	66.0	108	8,199.3	62.6	65.0
9	7,920.0	66.0	66.0	109	7,920.0	66.0	66.0
10	7,920.0	66.0	66.0	110	7,920.0	66.0	66.0
11	7,920.0	66.0	66.0	111	7,920.0	66.0	66.0
12	7,920.0	66.0	66.0	112	7,920.0	66.0	66.0
13	7,920.0	66.0	66.0	113	7,920.0	66.0	66.0
14	7,920.0	66.0	66.0	114	7,920.0	66.0	66.0
15	7,920.0	66.0	66.0	115	8,487.6	60.9	65.0
16	9,745.6	53.6	65.8	116	15,046.0	122.4	64.0
17	10,452.2	45.6	64.0	117	13,003.9	46.3	65.0
18	10,197.8	48.6	64.6	118	9,882.5	53.8	65.5
19	10,486.9	45.8	64.2	119	15,447.6	45.6	64.0
20	11,543.8	47.7	64.8	120	9,994.4	47.6	66.8
21	8,289.9	60.2	64.0	121	13,697.0	46.1	64.7
22	10,602.6	45.6	64.0	122	11,443.4	56.1	70.1
23	11,116.8	51.9	70.7	123	8,272.8	66.0	66.0
24	8,270.5	80.8	75.2	124	7,920.0	66.0	66.0
25	7,947.9	61.7	61.8	125	7,920.0	66.0	66.0
26	6,720.0	56.0	56.0	126	7,920.0	66.0	66.0
27	6,720.0	56.0	56.0	127	10,100.0	85.2	85.2
28	6,720.0	56.0	56.0	128	7,319.6	61.0	61.0
29	7,400.0	61.7	61.7	129	6,720.0	56.0	56.0
30	7,400.0	61.7	61.7	130	6,720.0	56.0	56.0
31	6,720.0	56.0	56.0	131	7,148.8	53.5	56.0
32	6,720.0	56.0	56.0	132	10,236.2	47.0	59.0
33	6,720.0	56.0	56.0	133	8,782.6	58.0	60.3
34	10,499.2	119.2	107.4	231	9,070.1	55.3	62.0
35	7,688.4	79.9	73.0	232	7,653.3	52.1	56.0
36	7,688.4	79.9	73.0	233	6,895.4	55.2	56.0
37	7,688.4	79.9	73.0	234	6,742.6	56.0	56.0
38	7,688.4	79.9	73.0	235	6,733.9	56.0	56.0
39	7,575.3	77.3	71.1	236	7,336.5	60.9	61.0
40	6,720.0	56.0	56.0	237	10,103.2	85.3	85.3
41	6,720.0	56.0	56.0	238	6,720.0	56.0	56.0
42	6,720.0	56.0	56.0	239	6,720.0	56.0	56.0
43	6,720.0	56.0	56.0	240	8,210.5	44.9	53.7
44	6,720.0	56.0	56.0	241	9,044.1	44.2	55.5
45	7,700.0	48.6	55.0	242	9,401.6	44.2	55.5
46	9,604.5	43.8	55.0	243	8,119.4	45.7	51.1
47	7,369.1	50.0	54.7	244	6,720.0	56.0	56.0
48	8,772.1	73.1	73.1	245	6,720.0	56.0	56.0
93	7,903.3	65.9	65.9	246	6,720.0	56.0	56.0
94	7,920.0	66.0	66.0	247	6,720.0	56.0	56.0
95	7,920.0	66.0	66.0	248	6,720.0	56.0	56.0
96	10,126.8	51.5	64.0	249	6,720.0	56.0	56.0
97	10,028.6	51.0	64.0	250	6,720.0	56.0	56.0
98	10,971.6	51.0	64.0	251	6,720.0	56.0	56.0
99	8,182.3	64.4	66.0	252	7,151.6	61.0	61.0
100	7,920.0	66.0	66.0				