

West



### Exhibit D

Troy Naumes

Sheet #  
**2**

Scale: 1/4"=1'


Date: 2/27/2024

Drawing By:  
Coach House Garages



700 Mill St.  
Arthur IL 61911  
Phone-217-543-3761  
FAX-217-543-3350

North

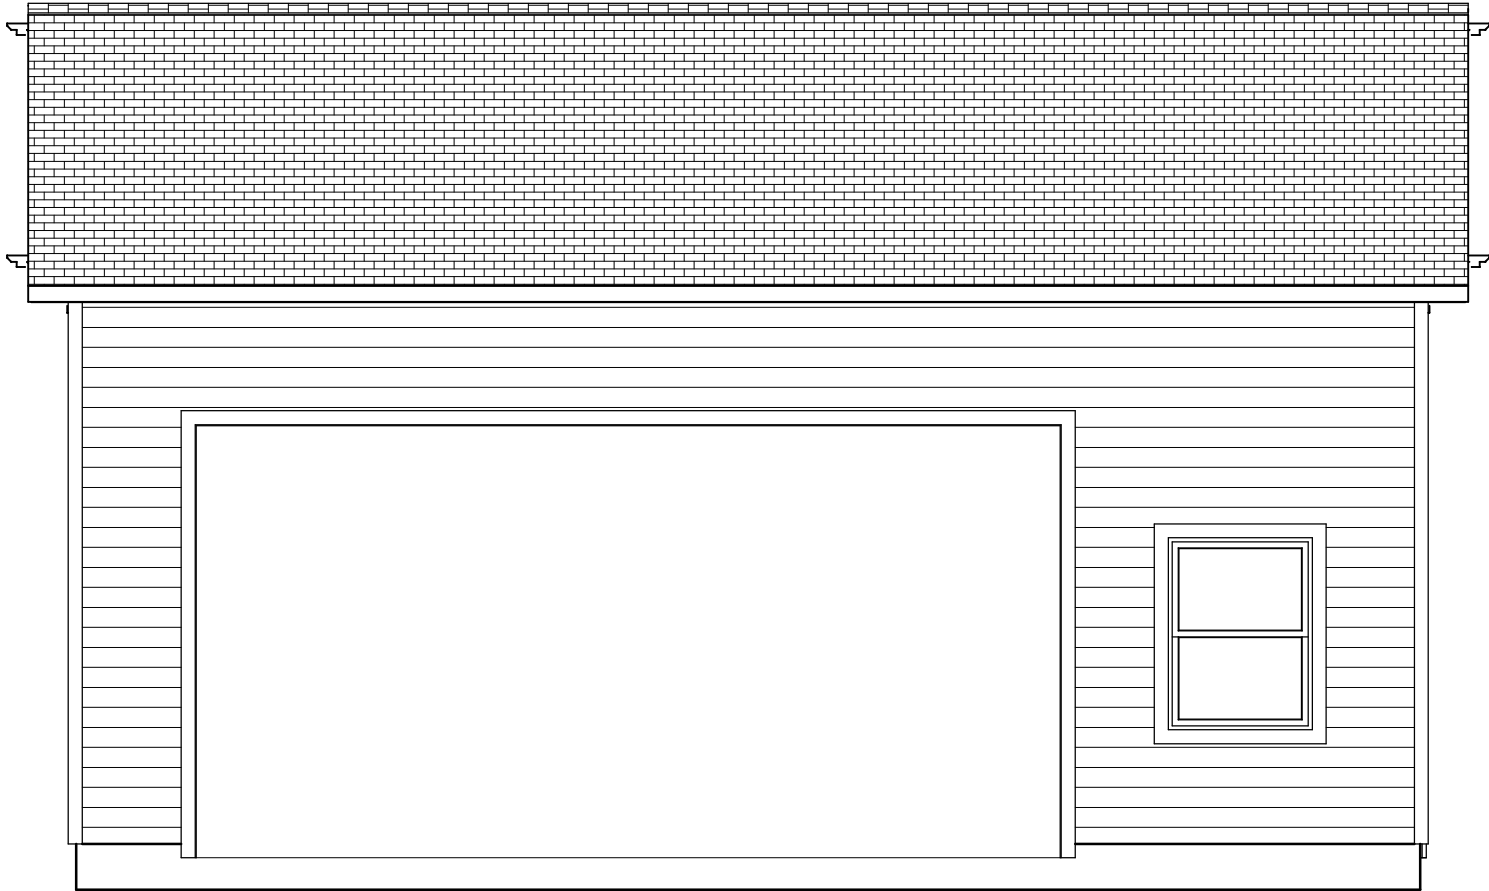


### Exhibit D

Troy Naumes

<p>Sheet # <b>3</b></p>	<p>Scale: 1/4"=1' Date: 2/27/2024 Drawing By: Coach House Garages</p>	 <p><b>Coach House Garages</b> MORE THAN JUST A GARAGE...IT'S A COACH HOUSE</p>	<p>700 Mill St. Arthur IL 61911 Phone-217-543-3761 FAX-217-543-3350</p>
-----------------------------	---	---	---

East

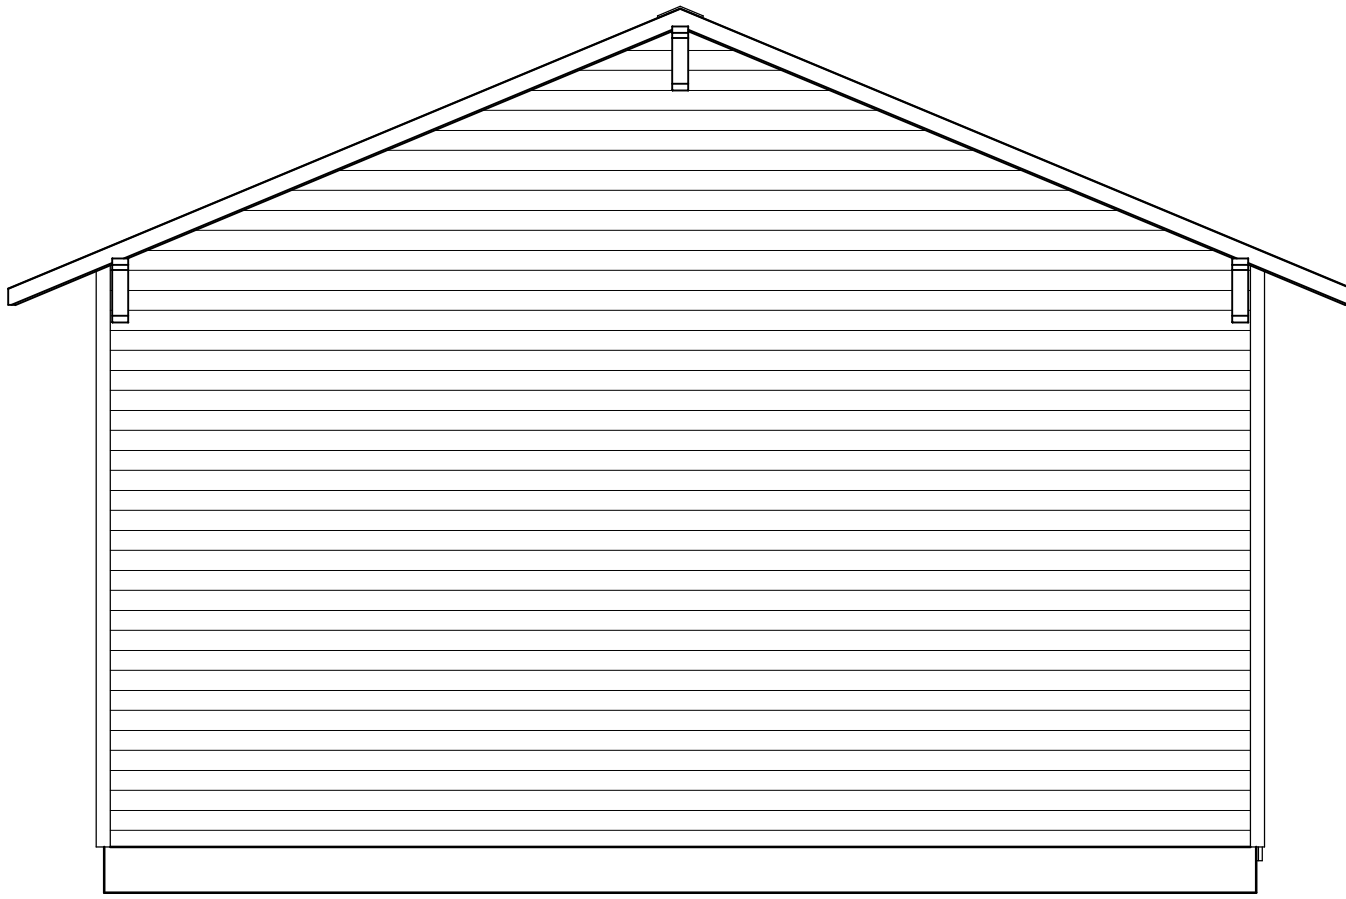


**Exhibit D**

*Troy Naumes*

<p>Sheet # <b>4</b></p>	<p>Scale: 1/4"=1' Date: 2/27/2024 Drawing By: Coach House Garages</p>	 <p><b>Coach House Garages</b> MORE THAN JUST A GARAGE...IT'S A COACH HOUSE</p>	<p>700 Mill St. Arthur IL 61911 Phone-217-543-3761 FAX-217-543-3350</p>
-----------------------------	---	---	---

South

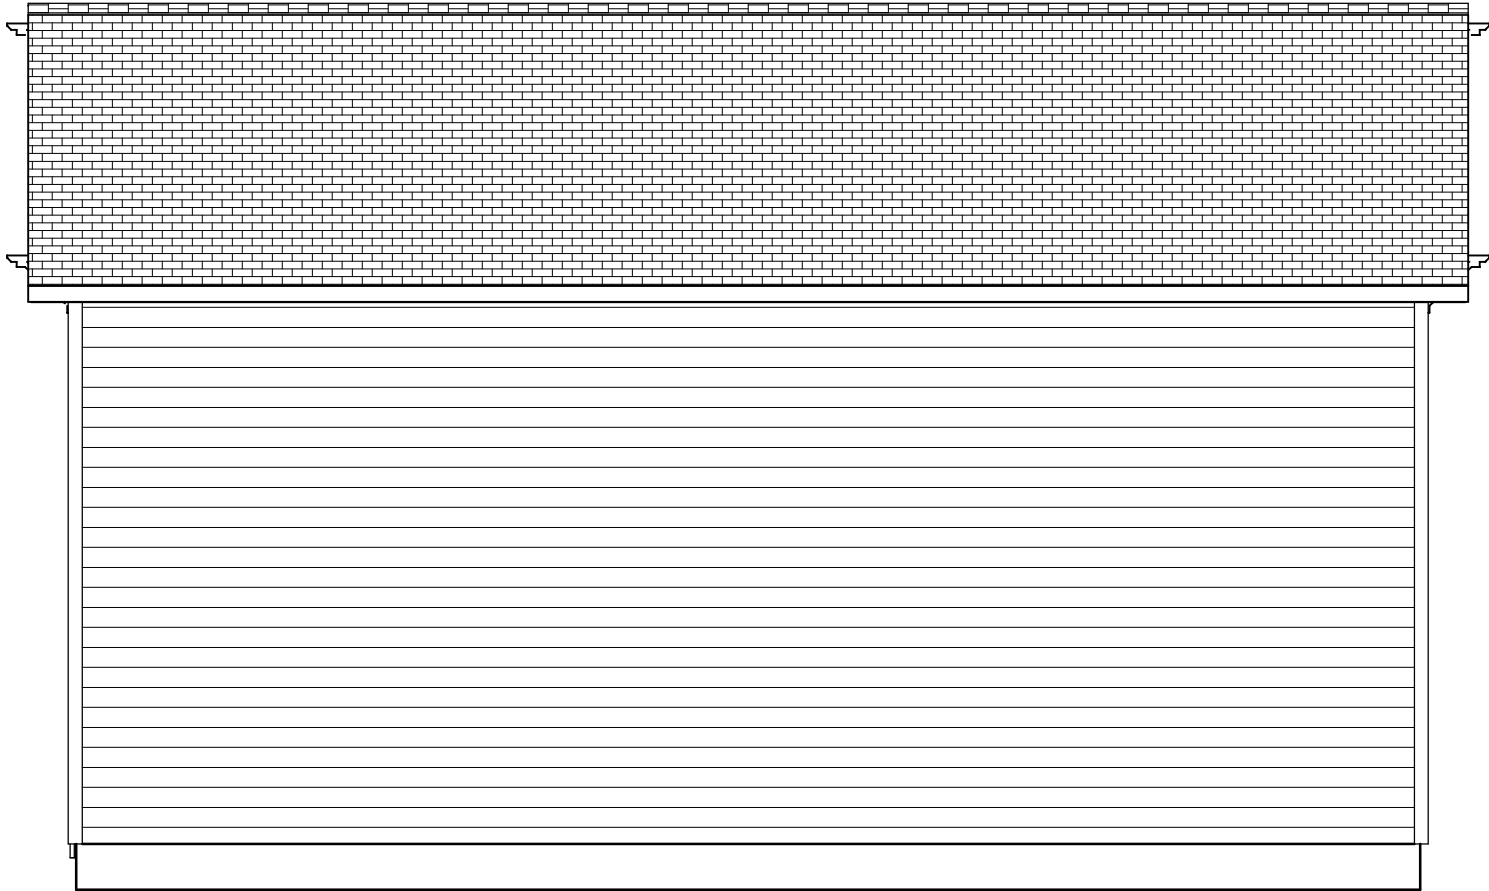

### Exhibit D

Troy Naumes

Sheet #  
**5**

Scale: 1/4"=1'


Date: 2/27/2024

Drawing By:  
Coach House Garages



700 Mill St.  
Arthur IL 61911  
Phone-217-543-3761  
FAX-217-543-3350

# CROSS SECTION VIEW

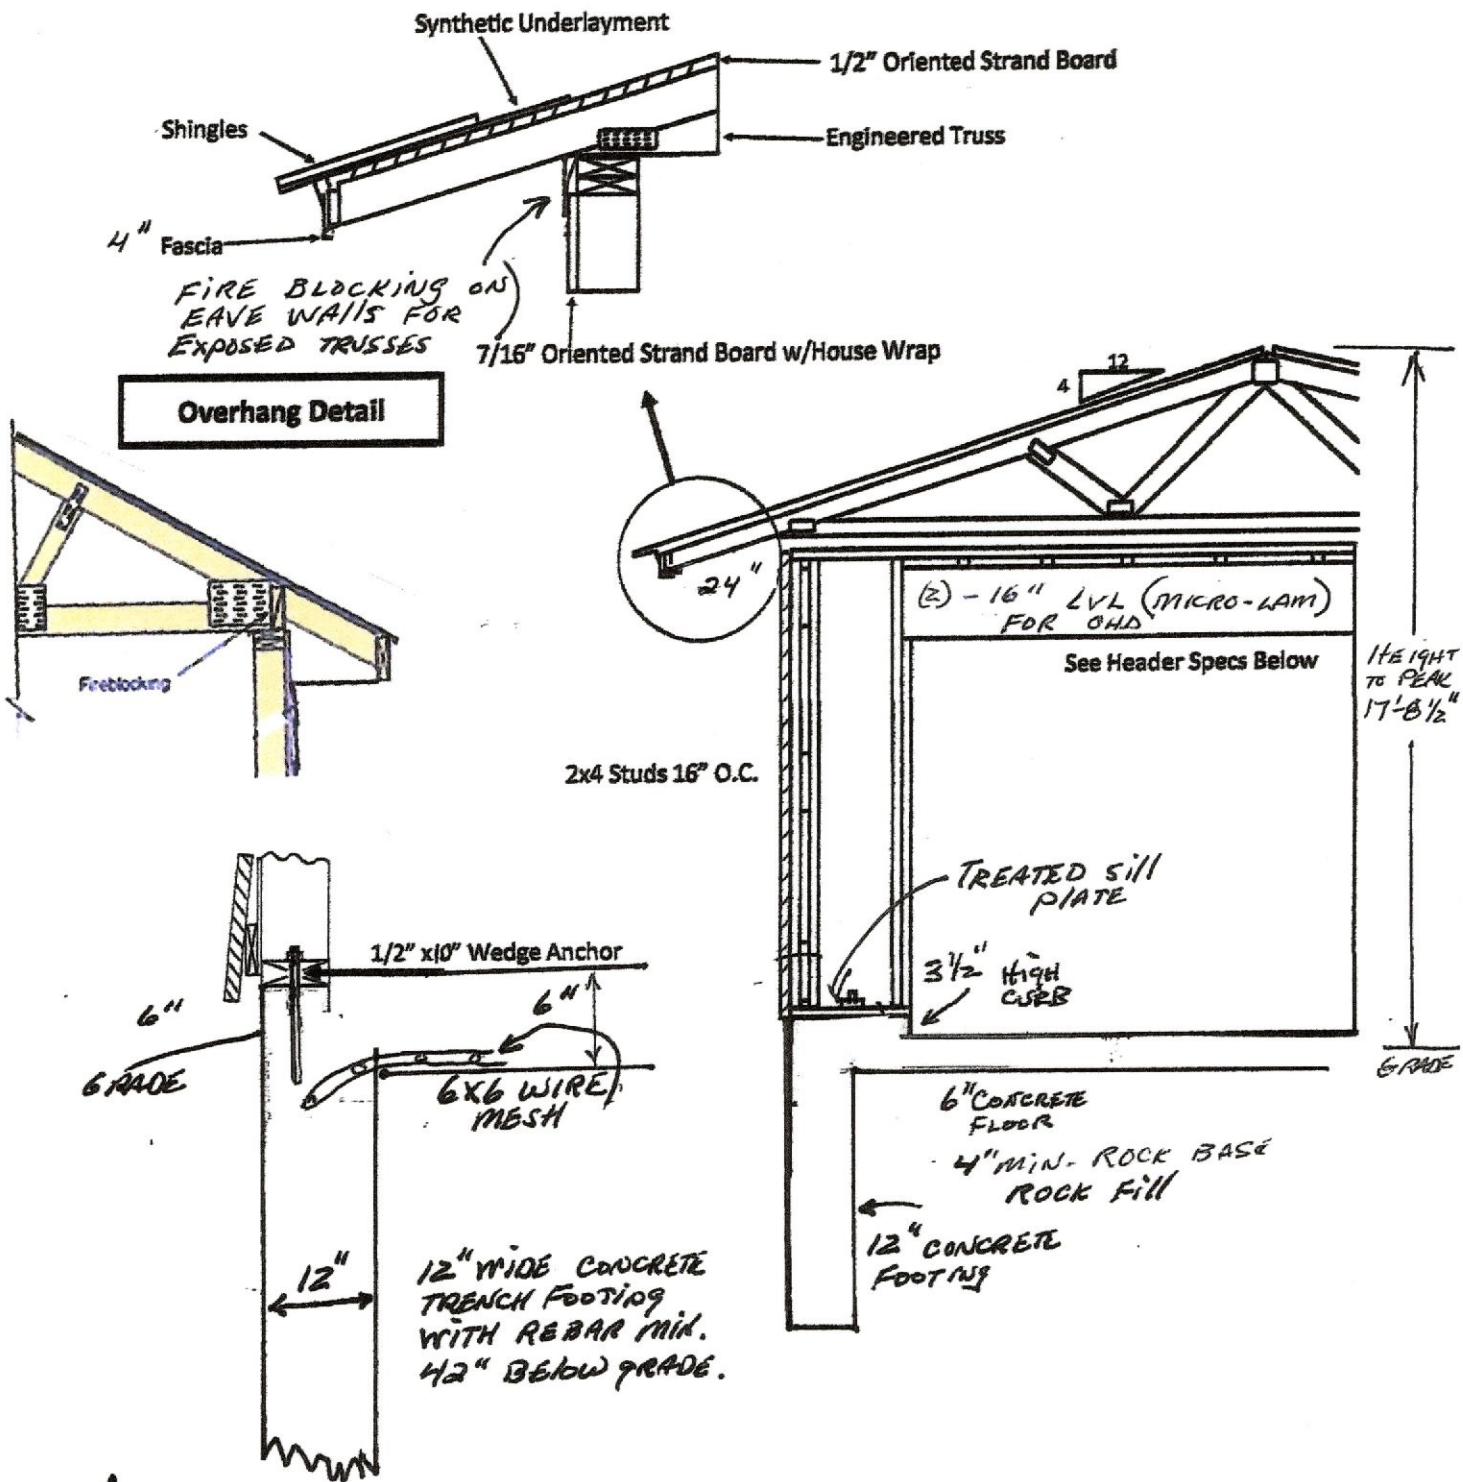

**Coach House Garages**  
 MORE THAN JUST A GARAGE...IT'S A COACH HOUSE