



City of Naperville

400 S. Eagle Street
Naperville, IL 60540
<http://www.naperville.il.us/>

Meeting Agenda

Riverwalk Planning, Design and Construction Committee

Tuesday, August 4, 2026

8:15 AM

Meeting Room C

PUBLIC COMMENT:

TO PROVIDE PUBLIC COMMENT DURING THE MEETING: To address the Commission in person during the meeting, members of the public should sign up in person at the meeting location on the day of the meeting. Signup is available for 15 minutes prior to the start of the meeting.

TO SUBMIT WRITTEN COMMENTS OR A POSITION OF SUPPORT OR OPPOSITION: You may submit written comments and position statements to the commission at www.naperville.il.us/bc-comment in advance of the meeting. Comments will be received from the time the agenda is published until 24 hours before the meeting start time. Comments and position statements received during this timeframe will be shared with the commission and posted in the Meeting Details section on the City's meeting management system in the day of the meeting. Comments received outside this time frame will not be transmitted or posted. Written comments will not be read aloud during the meeting.

PARTICIPATION GUIDELINES: The citizen participation guidelines are outlined in: 2-1-16 - CITIZEN PARTICIPATION of the Naperville Municipal Code.

ALL VIEWPOINTS AND OPINIONS WELCOME: All viewpoints are welcome, positive comments and constructive criticism are encouraged. Speakers must refrain from harassing or directing threats or personal attacks at Commission members, staff, other speakers or members of the public. Comments made to intentionally disrupt the meeting may be managed as necessary to maintain appropriate decorum and allow for city business to be accomplished.

IF YOU SIGN UP TO SPEAK: The Chair will call your name at the appropriate time during the Commission meeting. Once your name is called you may identify yourself for the public record. Speak clearly and try to limit remarks directly to the matter under discussion. Speakers are limited to three minutes and are called in the order they sign up.

A. CALL TO ORDER:

B. ROLL CALL:

C. PUBLIC FORUM:

D. OLD BUSINESS:

1. Approval of Minutes - Johnna Shields

[26-0911](#) Approve minutes from the December 2, 2025 Planning, Design and Construction Committee meeting

2. Riverwalk Bench discussion - Andy Hynes and Tiffani Picco

[26-0909](#) Provide input on an alternate bench design for the Riverwalk

3. Annual Asset Management Plan (AMP) Walk items for discussion - Tiffani Picco and Johnna Shields

[26-0912](#) Discuss selected follow-up items from the Annual Asset Management Plan (AMP) Walk summaries

4. Eagle Street South Bank Improvements discussion - Johnna Shields

[26-0908](#) Review preliminary concepts for the Eagle Street South Bank Improvements

E. NEW BUSINESS:

F. MEETING SCHEDULE:

*Riverwalk Commission, August 12, 2026, 8:15 a.m.
Municipal Center Meeting Room C, 400 S. Eagle St., Naperville, IL*

***Riverwalk Planning, Design & Construction, September 1, 2026, 8:15 a.m. - TBD
Municipal Center Meeting Room C, 400 S. Eagle St., Naperville, IL*

*Riverwalk Commission, September 9, 2026, 8:15 a.m.
Municipal Center Meeting Room C, 400 S. Eagle St., Naperville, IL*

*Riverwalk Planning, Design & Construction, October 6, 2026, 8:15 a.m.
Municipal Center Meeting Room C, 400 S. Eagle St., Naperville, IL*

*Riverwalk Commission, October 14, 2026, 8:15 a.m.
Municipal Center Meeting Room C, 400 S. Eagle St.*

G. ADJOURNMENT:

Any individual with a disability requesting a reasonable accommodation in order to participate in a public meeting should contact the Community Services Department at least 48 hours in advance of the scheduled meeting. The Community Services Department can be reached in person at 400 S. Eagle Street, Naperville, IL., via telephone at 630-305-5300 or via e-mail at napervilleclerks@naperville.il.us. Every effort will be made to allow for meeting participation.



File #: 26-0911, **Version:** 1

Meeting Date: 8/4/2026

RIVERWALK PLANNING, DESIGN & CONSTRUCTION COMMITTEE SIMPLE AGENDA ITEM

ACTION REQUESTED:

Approve minutes from the December 2, 2025 Planning, Design and Construction Committee meeting

DEPARTMENT: Transportation, Engineering and Development

SUBMITTED BY: Rebecca DeLarme, Program Assistant, TED



City of Naperville

400 S. Eagle Street
Naperville, IL 60540
<http://www.naperville.il.us/>

Meeting Minutes

Riverwalk Planning, Design and Construction Committee

Tuesday, December 2, 2025

7:30 AM

Meeting Room C

A. CALL TO ORDER:

Chair Shields called the December 2, 2025 Naperville Riverwalk Planning, Design and Construction (PDC) Committee meeting to order at 7:32 a.m. The meeting was held in Meeting Room C at the Municipal Center, located at 400 S. Eagle St., Naperville, IL.

B. ROLL CALL:

Present: Grant Cowen; John Cuff; Jan Erickson; Andy Hynes; Tiffani Picco; Leslie Ruffing; Johnna Shields, Chair; Mike Sullivan; and Carl Wohlt

Also Present: Tim Ball, Gary R. Weber Associates (GRWA); Rebecca DeLarme, City staff; Brian Dusak, Engineering Resource Associates (ERA); Mary Hamill, Accessible Community Task Force (ACTF); Jeff Martin, Naperville Riverwalk Foundation; Stephanie Penick, Naperville Riverwalk Foundation; Carl Peterson, GRWA; Nonoka Wachi, North Central College student; and Mary Lou Wehrl, resident

C. PUBLIC FORUM:

SPEAKERS

Mary Hamill (ACTF) - Hamill thanked the Park District for converting the granite trail in Sindt Woods to pavers, noting that it now makes that section of the Riverwalk accessible for people using mobility devices. She reported that members of the ACTF and community worked with North Central College Occupation Therapy students and participated in assessments of various locations in Naperville to include the Riverwalk. Once a report is available, it will be shared with the Riverwalk Commission. Hamill also expressed appreciation that all speakers at the Eagle Street Gateway Grand Opening addressed that the project represented accessibility. Erickson thanked Hamill for attending the event and Chair Shields thanked Hamill for her comments.

Chair Shields noted that John Cuff's last meeting as Riverwalk Commissioner would be December 10th.

D. PROJECT UPDATES:

There were no project updates.

E. OLD BUSINESS:

1. Approval of Minutes - Johnna Shields

Approve minutes from the November 4, 2025 Planning, Design and Construction Committee meeting

Attachments: [25PDCMinutes1104](#)

A motion to approve the November 4, 2025 Planning, Design and Construction Committee meeting minutes was made by Picco and seconded by Erickson.
MOTION CARRIED with Sullivan abstaining

2. Park District Report - Tiffani Picco

Review follow up items from the 2025 Asset Management Plan (AMP) Walk notes

Attachments: [AMP Walk Follow Up Memo](#)

Picco reported that eleven banner poles have been painted black and referenced the photo included in the agenda packet. She discussed the three banner poles along Eagle Street that were brought up during the AMP walk. The nearby maple tree continues to grow into one of the poles and another sits very close to the Plow statue. Her suggestion is to remove two of these poles, leaving one (similar to what is located at Aurora Avenue and at Jefferson Avenue), and utilizing the two in the South Extension instead of purchasing new ones. The group agreed with this suggestion and this item will be included on next week's Riverwalk Commission agenda for approval.

Picco discussed the Mr. and Mrs. Naperville statue, noting that the interpretive sign is currently located on the back of the statue. The sign is part of the statue and moving it is not possible. She discussed the option to draw more attention to the existing sign by redesigning the plaza and referenced the draft illustration included in the agenda packet that Peggy Motta provided. Discussion followed on adding a sign with Penick noting that the original intent was to place a "Mr. and Mrs. Naperville" plaque at the front bottom base of the statue. Penick advised that the Naperville Riverwalk Foundation has discussed paying for the plaque. Picco will work with Motta on a cost estimate for adding the walkways. Discussion followed on using Riverwalk standard pavers in the plaza and pathways, and the possibility of using volunteers for the paver installation.

Picco also noted the photo included in her report of the Sindt Woods granite trail conversion to pavers.

3. Riverwalk 2031 Master Plan Update - Johnna Shields

Review final edits and approve updates to the Riverwalk 2031 Master Plan for recommendation to the Riverwalk Commission

Attachments: [ER0613 RiverwalkMasterPlanDraft\(11.21.2025\)](#)

SPEAKERS

Mary Lou Wehrli - Wehrli expressed appreciation for the improvements and

suggested the following additional edits:

Page 3 - Riverwalk Evolution - 2nd paragraph - capitalize Beach and change Works Progress Association to Works Progress Administration.

Page 5 - Current Attractions - change Warming House to Restrooms.

Page 6 - Master Plan Attractions - Item I - include Main Street to Washington Street Riverwalk & Bridge; and Item J - East Bank Riverwalk & Bridge.

Page 10 - Netzey Overlook - change Small Quarry to Little Quarry; Barrier-free access (see Page 22 PDC standards and Page 13 mobility challenges addressed); Dangerous? How many incident reports? Consider ADA accessibility.

Page 14 - 430 South Washington Street - change graphic, include trees along the Riverwalk. Under Today, last sentence - consider stating that construction of the Riverwalk improvement is planned in 2026. Noted the use of "Stunning" based on the illustration. She inquired if there was an NFR certificate with Hynes advising they are working through the permitting process.

Page 15 - Main Street to Washington Street Riverwalk - include Conceptual Illustration of south riverbank looking west (clarify the illustration).

Page 16 - Main Street to Washington Street - include Conceptual Illustration of north riverbank (identify the left illustration).

Page 19 - South Gateway - under 2031, last sentence - include reference to the bike lane and several benches.

Page 21 - Implementation - under Adopt and Endorse, second paragraph - actively advocate the Riverwalk Golden Anniversary Master Plan *or* actively advocate the Riverwalk 2031 Master Plan honoring Naperville's Bicentennial.

Page 22 - Implementation -second paragraph, last sentence - this Riverwalk 2031 Master Plan.

Shields thanked Wehrli for her comments. Erickson noted an additional correction on Page 10 - Netzey Overlook - under 2031, first sentence - change to north of the plaza. Discussion followed on the steep grade that may not allow for ADA accessibility.

Shields discussed the timeline for design dollars of projects, noting that additional due diligence would occur with the Grand Pavilion project prior to the actual design. It was noted that the Location Map could be updated to illustrate the area east of the Pavilion.

Shields and Erickson will review the suggested edits with the consultants and this item will be included on next week's Riverwalk Commission agenda for approval. Once approved, the revised Riverwalk 2031 Master Plan will be

shared with City Council and the Naperville Park Board, and the updated version will be available on the City's website. Shields thanked everyone for their efforts with the update.

F. NEW BUSINESS:

There was no new business to discuss.

G. MEETING SCHEDULE:

Riverwalk Commission, December 10, 2025, 7:30 a.m.
Municipal Center Meeting Room C, 400 S. Eagle St., Naperville, IL

Riverwalk Planning, Design and Construction, January 6, 2026, 7:30 a.m.
Municipal Center Meeting Room C, 400 S. Eagle St., Naperville, IL

Riverwalk Commission, January 14, 2026, 7:30 a.m.
Municipal Center Meeting Room C, 400 S. Eagle St., Naperville, IL

Riverwalk Planning, Design and Construction, February 3, 2026, 7:30 a.m.
Municipal Center Meeting Room C, 400 S. Eagle St., Naperville, IL

H. ADJOURNMENT:

A motion to adjourn the meeting was made by Erickson and seconded by Sullivan. The meeting adjourned at 8:16 a.m. MOTION CARRIED by voice vote

/S/ Rebecca DeLarme
Rebecca DeLarme
Program Assistant
Transportation, Engineering and Development Business Group



File #: 26-0909, **Version:** 1

Meeting Date: 8/4/2026

RIVERWALK PLANNING, DESIGN AND CONSTRUCTION COMMITTEE AGENDA ITEM

ACTION REQUESTED:

Provide input on an alternate bench design for the Riverwalk

DEPARTMENT: Transportation, Engineering and Development

SUBMITTED BY: Andrew Hynes, P.E., Deputy Director of Transportation, Engineering and Development/City Engineer

Tiffani Picco, Riverwalk Operations Manager

BOARD/COMMISSION REVIEW:

The Riverwalk Commission discussed one potential alternative Riverwalk bench option at the July 8, 2026, meeting.

BACKGROUND:

The Riverwalk currently has a standard bench in the Victorian style with powder-coated steel frames and ipe wood slats. Benches with recycled plastic slats in the east extension were tried but had problems in the past with vandalism. The wood slats are easier to sand or stain over the vandalism.

DISCUSSION:

The state funding associated with the NCC Riverwalk Park requires that the materials used in the project follow the Buy America Act. While Victor Stanley is an American company, some components of the standard Riverwalk bench do not meet the funding requirements.


An initial alternative bench was presented at the July 8, 2026, Riverwalk Commission meeting. Based on the Commission's input, the Riverwalk consultant team was asked to review other options. Two other alternatives (Dumor Model 400 and Signature Streetscapes Model ASM-TB4HA) that are a closer match to the current Riverwalk standard bench were identified. Photos and details of these new proposed alternatives benches are attached for the Committee's review.

Naperville Riverwalk Bench



VS VICTOR STANLEY, INC.
Manufacturers of Quality Site Furnishings since 1962.

P.O. DRAWER 330 - DUNKIRK, MD 20754 USA
TOLL FREE: (800) 368-2573 (USA & CANADA)
TEL (301) 855-8300 - FAX (410) 257-7579
WEB SITE: HTTP://WWW.VICTORSTANLEY.COM

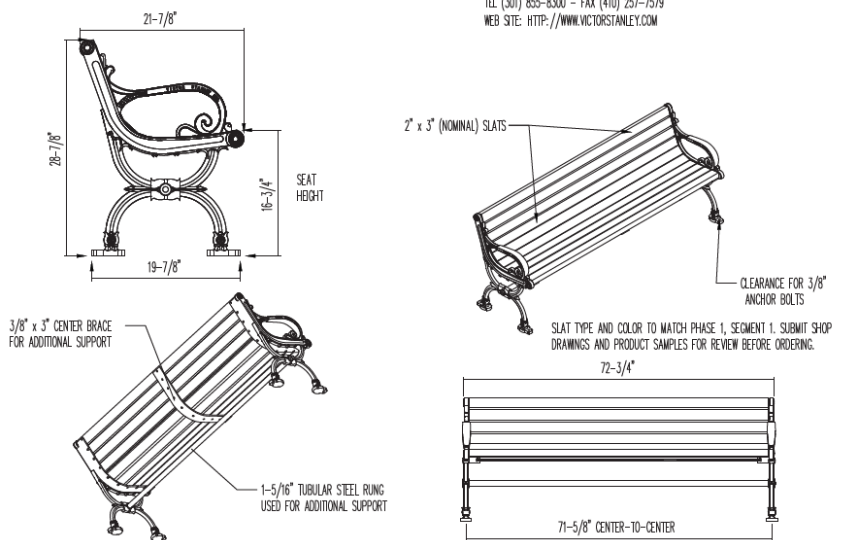

AVAILABLE OPTIONS:
POWDER COATING
10 STANDARD COLORS, CUSTOM COLORS (INCLUDING THE RAL RANGE)
SLAT TYPES
WOODS: PHILIPPINE MAHOGANY AND IPE
2nd SITE SYSTEMS REINFORCED RECYCLED PLASTIC SLATS
COLORS: GRAY, MAPLE, CHERRY, AND WALNUT
(NOT AVAILABLE IN 8-FOOT LENGTHS)

CENTER-TO-CENTER DISTANCES ARE APPROXIMATE
(VARIATIONS IN CASTINGS ARISE FROM DIFFERENT RATES OF COOLING)

INTERMEDIATE & CENTER ARMRESTS
4', 6', & 8' AVAILABLE WITH OPTIONAL ARMRESTS
LENGTHS
STANDARD 4'
STANDARD 6' LENGTH SHOWN
STANDARD 8'


NOTES:

1. DUCTILE IRON CASTINGS COME WITH A TEN YEAR WARRANTY AGAINST BREAKAGE.
2. DRAWING NOT TO SCALE. DO NOT SCALE DRAWINGS.
3. ALL FABRICATED METAL COMPONENTS ARE STEEL, SHOTBLASTED, ETCHED, PHOSPHATIZED, PREHEATED, AND ELECTROSTATICALLY POWDER-COATED WITH T.G.I.C. POLYESTER POWDER COATINGS. PRODUCTS ARE FULLY CLEANED AND PRETREATED, PREHEATED AND COATED WHILE HOT TO FILL CRENCES AND BUILD COATING FILM. COATED PARTS ARE THEN FULLY CURED TO COATING MANUFACTURER'S SPECIFICATIONS. THE THICKNESS OF THE RESULTING FINISH AVERAGES 8-10 MILS (200-250 MICRONS).
4. IT IS NOT RECOMMENDED TO LOCATE ANCHOR BOLTS UNTIL BENCH IS IN PLACE. THIS VICTOR STANLEY, INC. PRODUCT MUST BE PERMANENTLY AFFIXED TO THE GROUND. CONSULT YOUR LOCAL CODES FOR REGULATIONS.
5. ANCHOR BOLTS NOT PROVIDED BY VICTOR STANLEY, INC.
6. FOR HIGH SALT ABUSIVE CLIMATES, HOT DIP GALVANIZING BEFORE POWDER COATING IS AVAILABLE. SEE WRITTEN SPECIFICATIONS FOR DETAILS.
7. ALL SPECIFICATIONS ARE SUBJECT TO CHANGE. CONTACT MANUFACTURER FOR DETAILS.
8. THIS PRODUCT IS SHIPPED PARTIALLY UNASSEMBLED.



STANDARD BENCH WITH DUCTILE IRON END FRAMES
SHOWN: STANDARD 6-FOOT LENGTH

ADA Compliance for Outdoor Benches

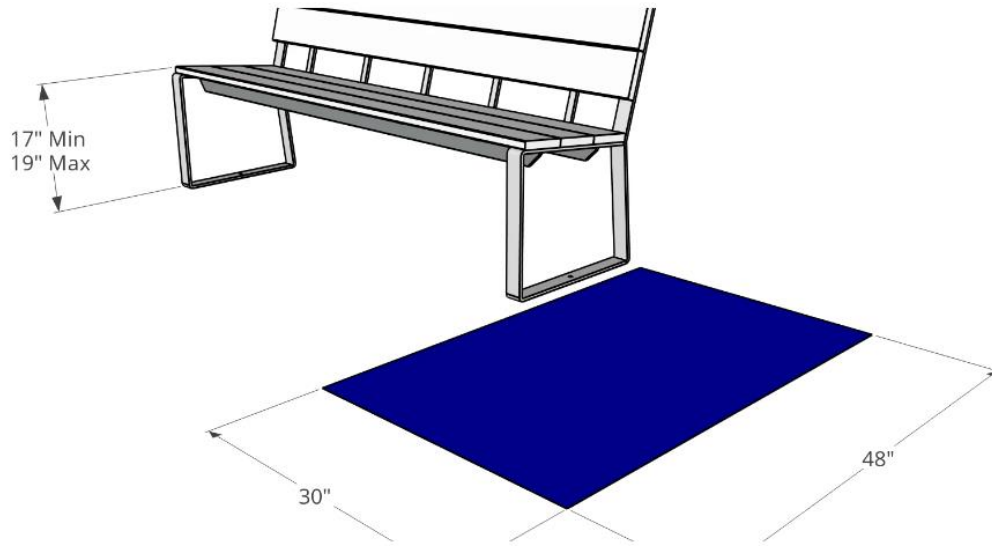

To be ADA compliant in public parks, benches must feature a seat height of 17 to 19 inches, full back support, and armrests for assistance. They require an adjacent, firm, and level wheelchair space (minimum 30" × 48") and must connect directly to an accessible park pathway. [1, 2]

Key Accessibility Requirements

The United States Access Board guidelines require specific design elements for public outdoor seating: [1, 2]

- **Seat Height:** 17 to 19 inches from the ground.
- **Back Support:** Must extend the full length of the seat.
- **Armrests:** Must be included to assist users in sitting down and standing up.
- **Clear Space:** A level, firm area of at least 30" by 48" adjacent to the bench for wheelchair transfer.
- **Accessible Routes:** The bench must be safely integrated into the park's walking paths. [1, 2, 3]

Where to Source ADA Benches

Several manufacturers specialize in durable, outdoor ADA-compliant park benches using weather-resistant and recycled materials: [1]

- **Polly Products:** Offers the [Traditional ADA Benches](#), which feature a deep seat and customizable colors made from 100% recycled plastic. [1, 2, 3, 4]
- **Signature Streetscapes:** Provides the [ADA Compliant Park Bench](#) line, which comes in 4-foot to 8-foot lengths and features full head, neck, and back support. [1, 2, 3, 4]

<https://signaturestreetscapes.com/collections/ada-compliant-park-benches/products/traditional-ada-compliant-park-bench?variant=42076996698307>



Product Code: ASM-TB4HA

TRADITIONAL ADA COMPLIANT PARK BENCH

\$839.00

Usually Ships within 4 Weeks

Shipping calculated at checkout.

ALL SALES FINAL

The Traditional ADA Bench embraces the recommendations set forth in the United States Access Boards' Guidelines and Standards. The 18¾" seat height and arms are helpful to mature guests and everyone with limited mobility when sitting down and rising to stand again. The seat is extra deep and the taller (21"), seat back provides additional full support for the back, head, and neck.




- **Pilot Rock:** Manufactures the [B110 Series Accessible Bench](#), which incorporates a full-length grab bar across the back to assist with wheelchair transfers. [1]

Bench available conforming with Buy America requirements...




DuMor

Bench 490

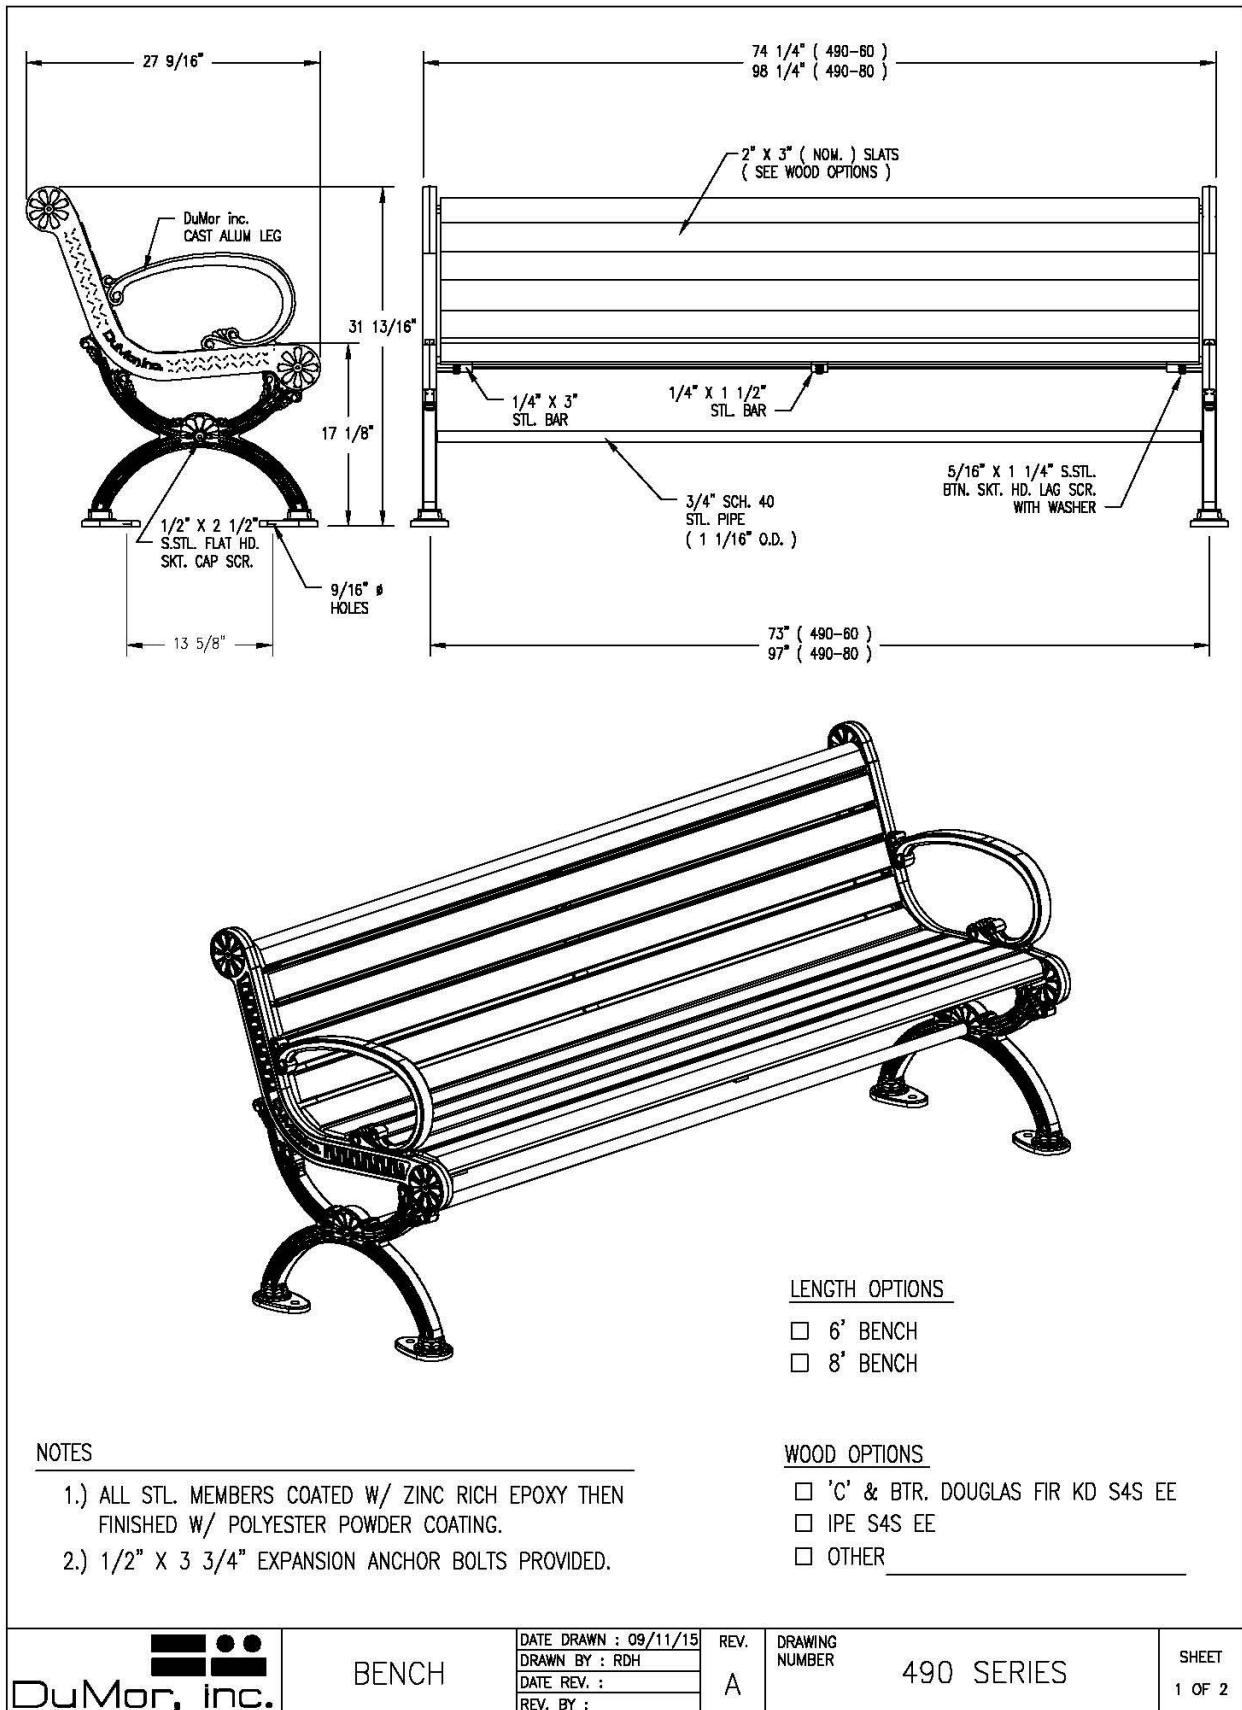



File #: 26-0912, **Version:** 1

Meeting Date: 8/4/2026

RIVERWALK PLANNING, DESIGN & CONSTRUCTION COMMITTEE SIMPLE AGENDA ITEM

ACTION REQUESTED:

Discuss selected follow-up items from the Annual Asset Management Plan (AMP) Walk summaries

DEPARTMENT: Transportation, Engineering and Development

SUBMITTED BY: Rebecca DeLarme, Program Assistant, TED

DISCUSSION ITEMS (6)

1

FEATURED

Eagle Street South Bank Improvements

West of Eagle · Master Plan Project F · New to the CIP

Design FY29 (\$150K) · Construction FY31 (\$1.5M) · 361-ft historic segment — native slope restoration, lower walk rebuild, ADA standards.

2

Physicians & Dentists Shelter Overlook — Railing

Sec 4 · West of Eagle · AMP Walk

Original railing rusting; erosion under concrete curbing may require more than rail replacement.

3

Chain Link Fencing — Paddleboat Quarry

Sec 4 · West of Eagle · AMP Walk

Fencing aging, exposed at bottom. Area reimagining suggested; Naper Settlement connection raised.

4

Lighting — Landforms Sculpture & Other Areas

Sec 4 · West of Eagle · AMP Walk

Lighting needs at sculpture; prior vandalism to Fredenhagen uplighting (power disconnected).

5

Lower Walk Railing at Stairways

Sec 6 · East of Eagle · AMP Walk

Rusting through; short-term plate repair done. Full replacement needed if no redevelopment soon.

6

Exchange Club Memories Fountain — Nozzle Leak

Sec 7 · Fredenhagen Park · AMP Walk

Inner nozzle ring leaking (isolated); other two rings working. Repair estimate needed.

PDC DISCUSSION ROADMAP — 2026

Consolidated schedule: three meetings — August 4 · October 6 · December 1

NOTE: The September 1 and November 3 PDC meetings are NOT scheduled

They will be convened only if urgent business arises. Items have been consolidated into October 6 and December 1.

AUG 4

Eagle Street South Bank Improvements

Featured discussion

Physicians & Dentists Shelter Railing

Railing & curbing condition

Chain Link Fencing — Paddleboat Quarry

Fencing condition & area concepts

Lighting — Landforms Sculpture & Areas

Lighting locations

Lower Walk Railing at Stairways

Railing condition & options

Exchange Club Fountain Nozzle Leak

Fountain nozzle repair

OCT 6

Block Wall — Lower Walk

Future replacement planning

Japanese Tree Lilac — Dandelion Fountain

Tree replacement approaches

Outside Picnic Table — Free Speech Pavilion

Table condition & options

Informational Signs — Building Windows

Signage content update

Railing Along River (East Section)

Condition monitoring

Retaining Wall — Jefferson Ave

Condition review & vista seating

DEC 1

Retaining Walls — Covered Bridge (W & E)

FY28 engineering scope

2027 Construction Season Preview

Bid status & season outlook

CIP Adoption Debrief

Adopted budget review

2027 AMP Walk Planning

Walk dates & routing

This packet is generated from the 'PDC Roadmap' tab of the Commission's Master Project Tracker — each meeting's summary can be produced the same way as items advance or new items are added.



File #: 26-0908, **Version:** 1

Meeting Date: 8/4/2026

RIVERWALK PLANNING, DESIGN AND CONSTRUCTION COMMITTEE AGENDA ITEM

ACTION REQUESTED:

Review preliminary concepts for the Eagle Street South Bank Improvements

DEPARTMENT: Transportation, Engineering and Development

SUBMITTED BY: Andrew Hynes, P.E., Deputy Director of Transportation, Engineering and Development/City Engineer

BOARD/COMMISSION REVIEW:

N/A

BACKGROUND:

The recent update to the 2031 Riverwalk Master Plan added a project to improve the south bank of the river between the Eagle Street Bridge and the Eatery Bridge. A copy of the project summary is attached.

DISCUSSION:

Two preliminary concepts for the south bank improvements are included with the attached exhibits for Committee discussion. A summary of the pros and cons of each option is also provided.




Conceptual Illustration

Eagle Street South Bank Improvements

Today
 The South Bank of Eagle Street faces the newly constructed gateway and separates the Paddleboat Quarry from the West Branch DuPage River. This is one of the original components of the Naperville Riverwalk completed during the 1980s. This 361 linear foot portion of the Riverwalk is in the center of everything, with the upper walk providing views of the Landforms Sculpture, Paddleboat Quarry, Carillon, Farmers Plaza and Cliff Preston Memorial. The lower walk lacks barrier-free river level connectivity and should be rebuilt to modern standards to ensure proper width and slope for safety and ADA purposes.

2031
 When complete, the vegetated slope between the upper and lower walks will be restored with native prairie species selected to enhance local biodiversity, improve soil structure, and provide natural erosion control through deep-rooted, pollinator-supportive plant communities. The lower walk will be reconstructed or replaced with appropriate bank-stabilization measures designed to increase resilience during flooding events, ensuring the long-term integrity and functionality of this prominent and historic segment of the Riverwalk.

Potential Project Cost: TBD
Anticipated Annual Maintenance Cost: TBD

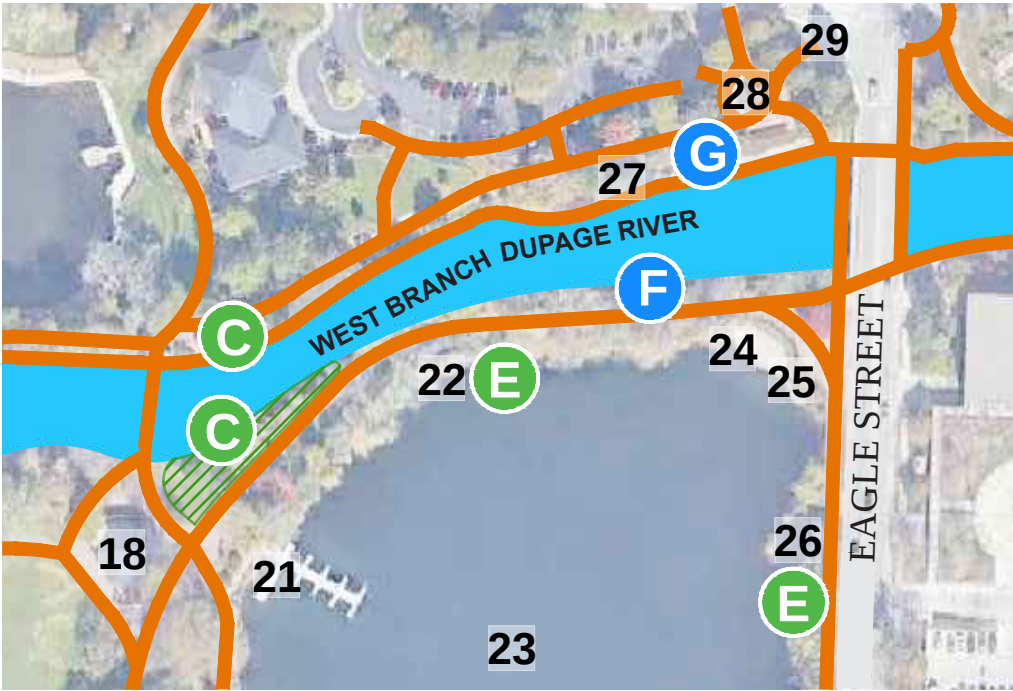

Location Map



Naperville Riverwalk PD&C Committee Meeting
August 4, 2026
Eagle Street South Bank Improvements Concepts

CONCEPT A – SHORELINE/BANK STABILIZATION

This concept would generally include removing the existing 2 ½- to 3-foot-wide concrete walk, installing a new ADA ramp at the east end of the project, and installing rock toe and vegetation to stabilize the shoreline and bank.

PROS

- Provides access from lower walk to existing brick paver path
- More manageable access with small construction equipment
- Preserve existing tree(s) and brick paver path
- Less expensive than Concept B
- Enhanced environmental/habitat

CONS

- Doesn't significantly change the experience along this section
- Will likely require closure of existing brick paver path during construction
- No lower walkway
- Doesn't increase capacity
- Limited fishing access

CONCEPT B – LOWER WALKWAY RECONSTRUCTION

This concept would generally include removing and replacing the existing 2 ½- to 3-foot-wide concrete with an 8-foot-wide low flow path adjacent to the river with new ADA ramps at each end.

PROS

- Provides access from lower walk to existing brick paver path
- New low flow walk to compliment Eagle Street Gateway on north side of river
- Allows for increased capacity
- Enhances the experience along this section

CONS

- More excavation/disruption between river and quarry to complete improvements
- May require large construction equipment resulting in access difficulties
- Will require closure of existing brick paver path during construction
- More expensive than Concept A
- Extended time for construction/closure of brick paver path

MASTER PLAN GOALS

CONCEPT A

CONCEPT B

Ecology and Habitat
 Complete Connectivity Gaps
 Expand Capacity
 Safety, Accessibility, Hospitality
 Enhance Appearance
 Engage Advocates and Donors

✓
 ✓
 ✓
 ✓
 ✓
 ✓

✓
 ✓
 ✓
 ✓
 ✓

WARRENVILLE

3S701 West Avenue, Ste 150
 Warrenville, IL 60555

☎ (630) 393-3060



Eagle Street South Shoreline Riverbank Concept Study



EAST to WEST

NAPERVILLE RIVERWALK
SOUTH BANK EAGLE STREET
NAPERVILLE, ILLINOIS

AUGUST 4, 2026



GARY R. WEBER
ASSOCIATES, INC.
LAND PLANNING
ECOLOGICAL CONSULTING
LANDSCAPE ARCHITECTURE
WWW.GRWAINC.COM



EAST to WEST

NAPERVILLE RIVERWALK
SOUTH BANK EAGLE STREET
NAPERVILLE, ILLINOIS

AUGUST 4, 2026



GARY R. WEBER
ASSOCIATES, INC.
LAND PLANNING
ECOLOGICAL CONSULTING
LANDSCAPE ARCHITECTURE
WWW.GRWAINC.COM



EAST to WEST Brick Paver Path

NAPERVILLE RIVERWALK
SOUTH BANK EAGLE STREET
NAPERVILLE, ILLINOIS



AUGUST 4, 2026



GARY R. WEBER
ASSOCIATES, INC.
LAND PLANNING
ECOLOGICAL CONSULTING
LANDSCAPE ARCHITECTURE
WWW.GRWAINC.COM



LOW FLOW WALK
EAST to WEST

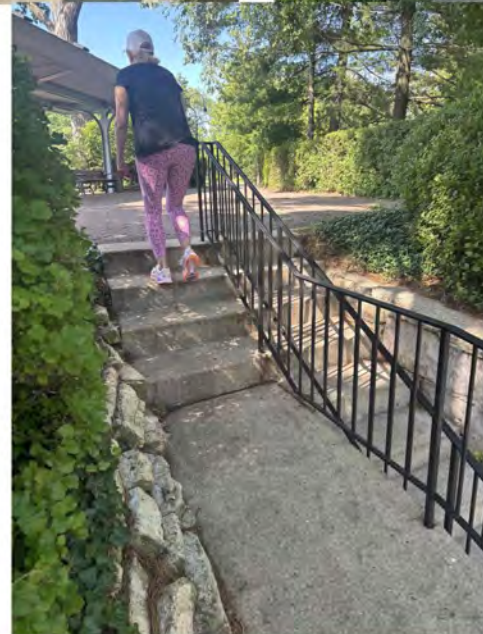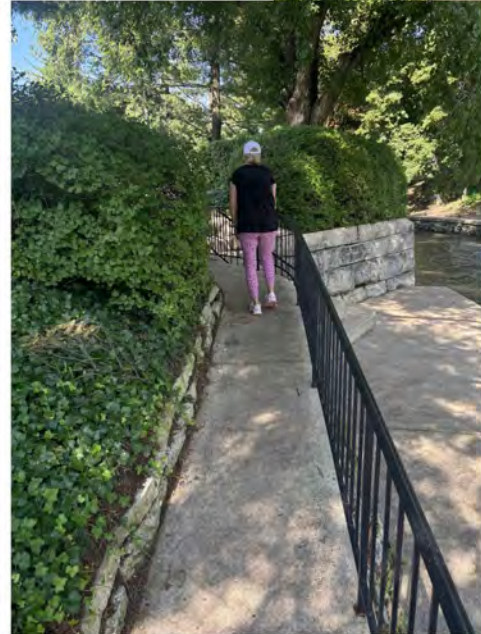


NAPERVILLE RIVERWALK
SOUTH BANK EAGLE STREET
NAPERVILLE, ILLINOIS


AUGUST 4, 2026




GARY R. WEBER
ASSOCIATES, INC.
LAND PLANNING
ECOLOGICAL CONSULTING
LANDSCAPE ARCHITECTURE
WWW.GRWAINC.COM

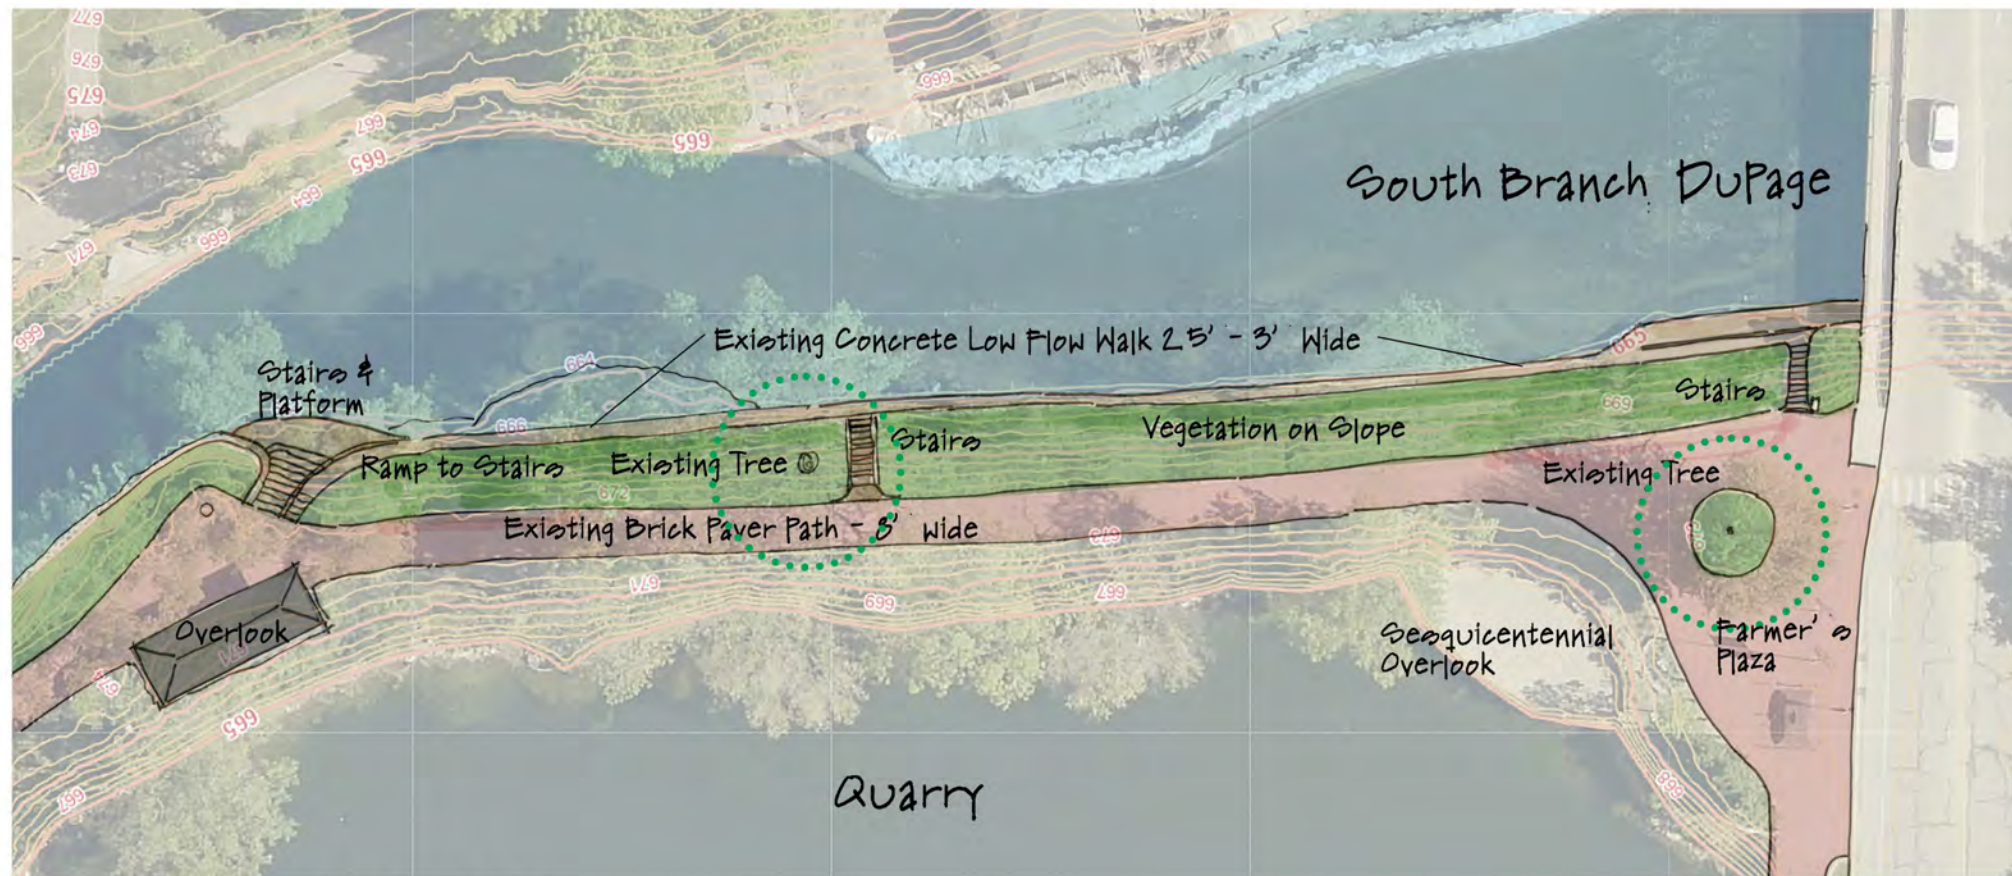


EXISTING CONDITIONS

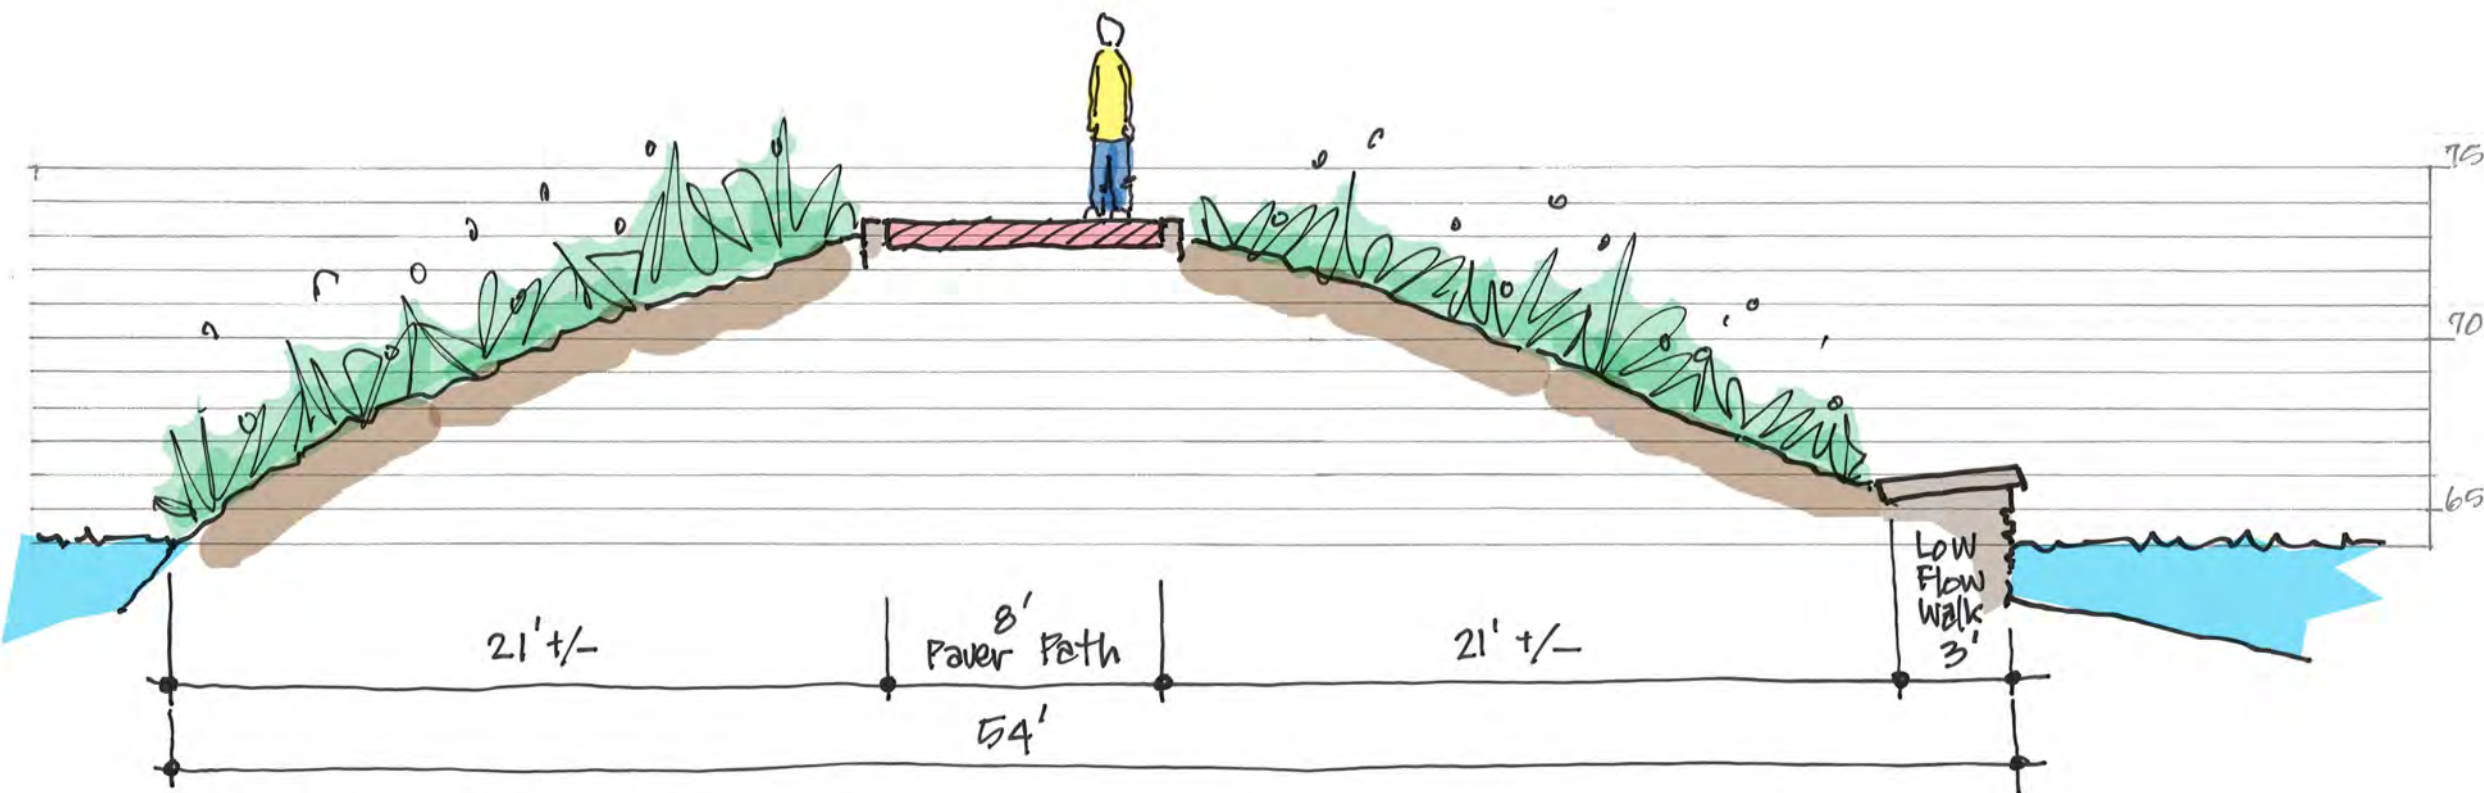


Existing Cross Section

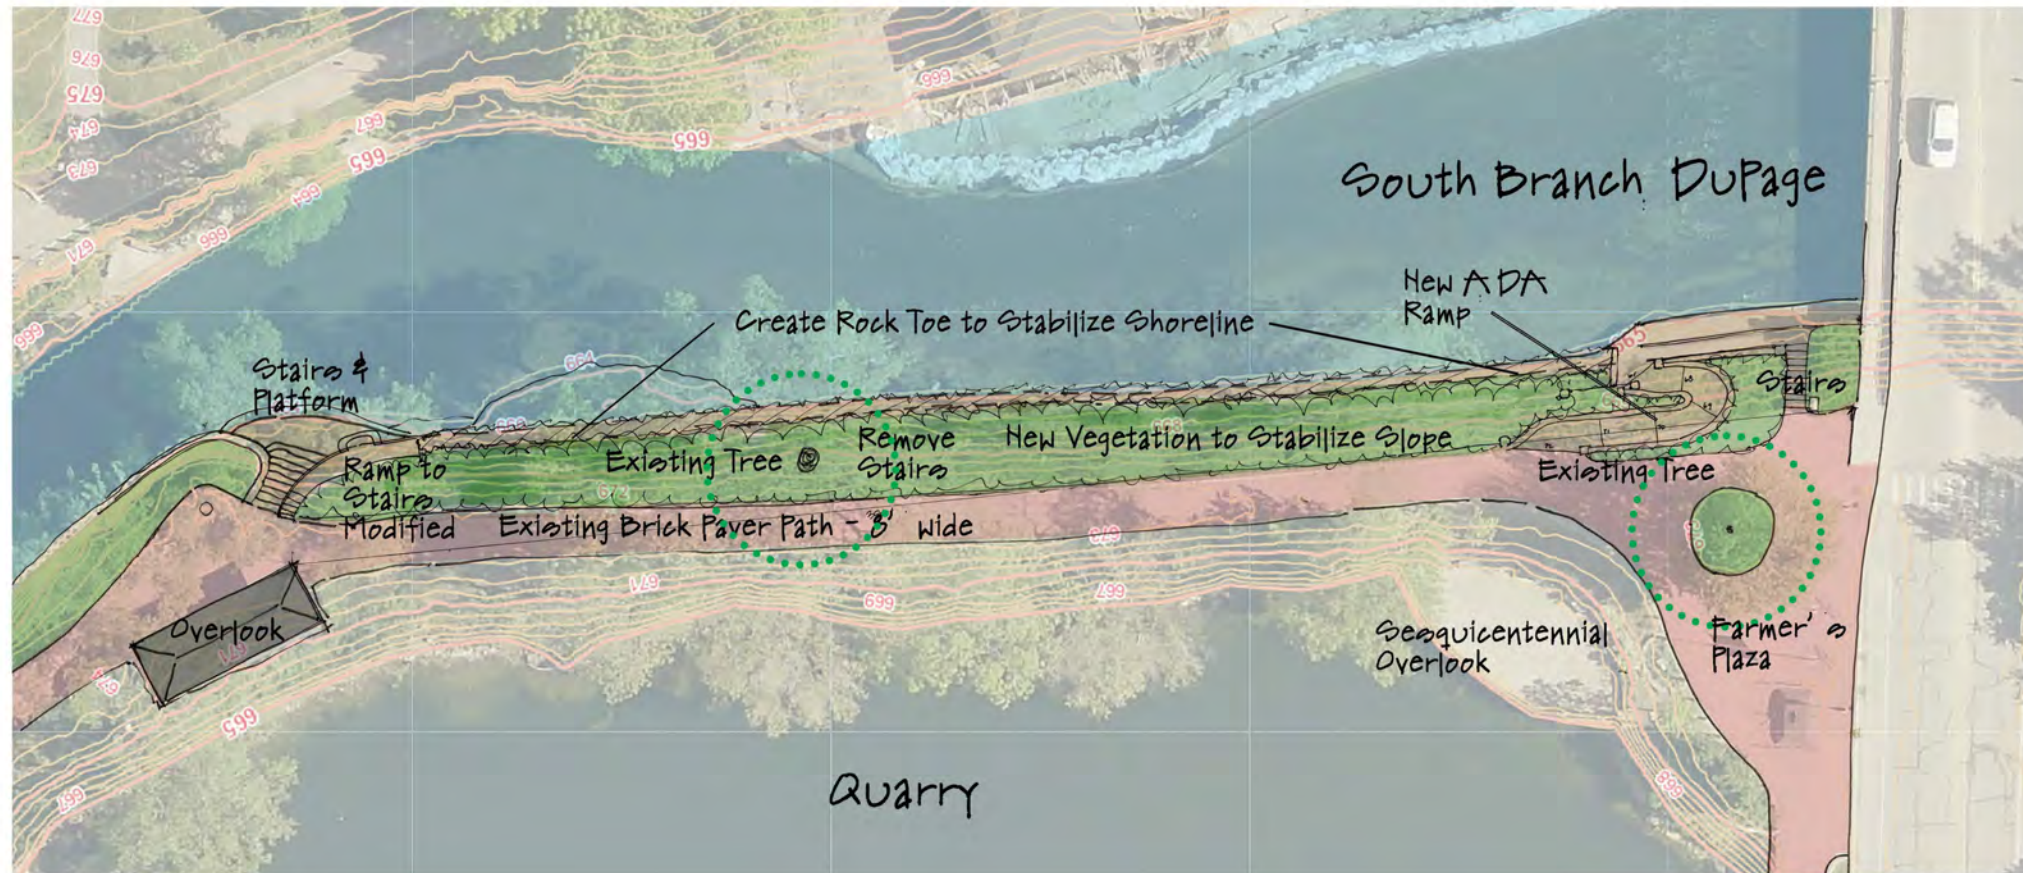


CONCEPT - A

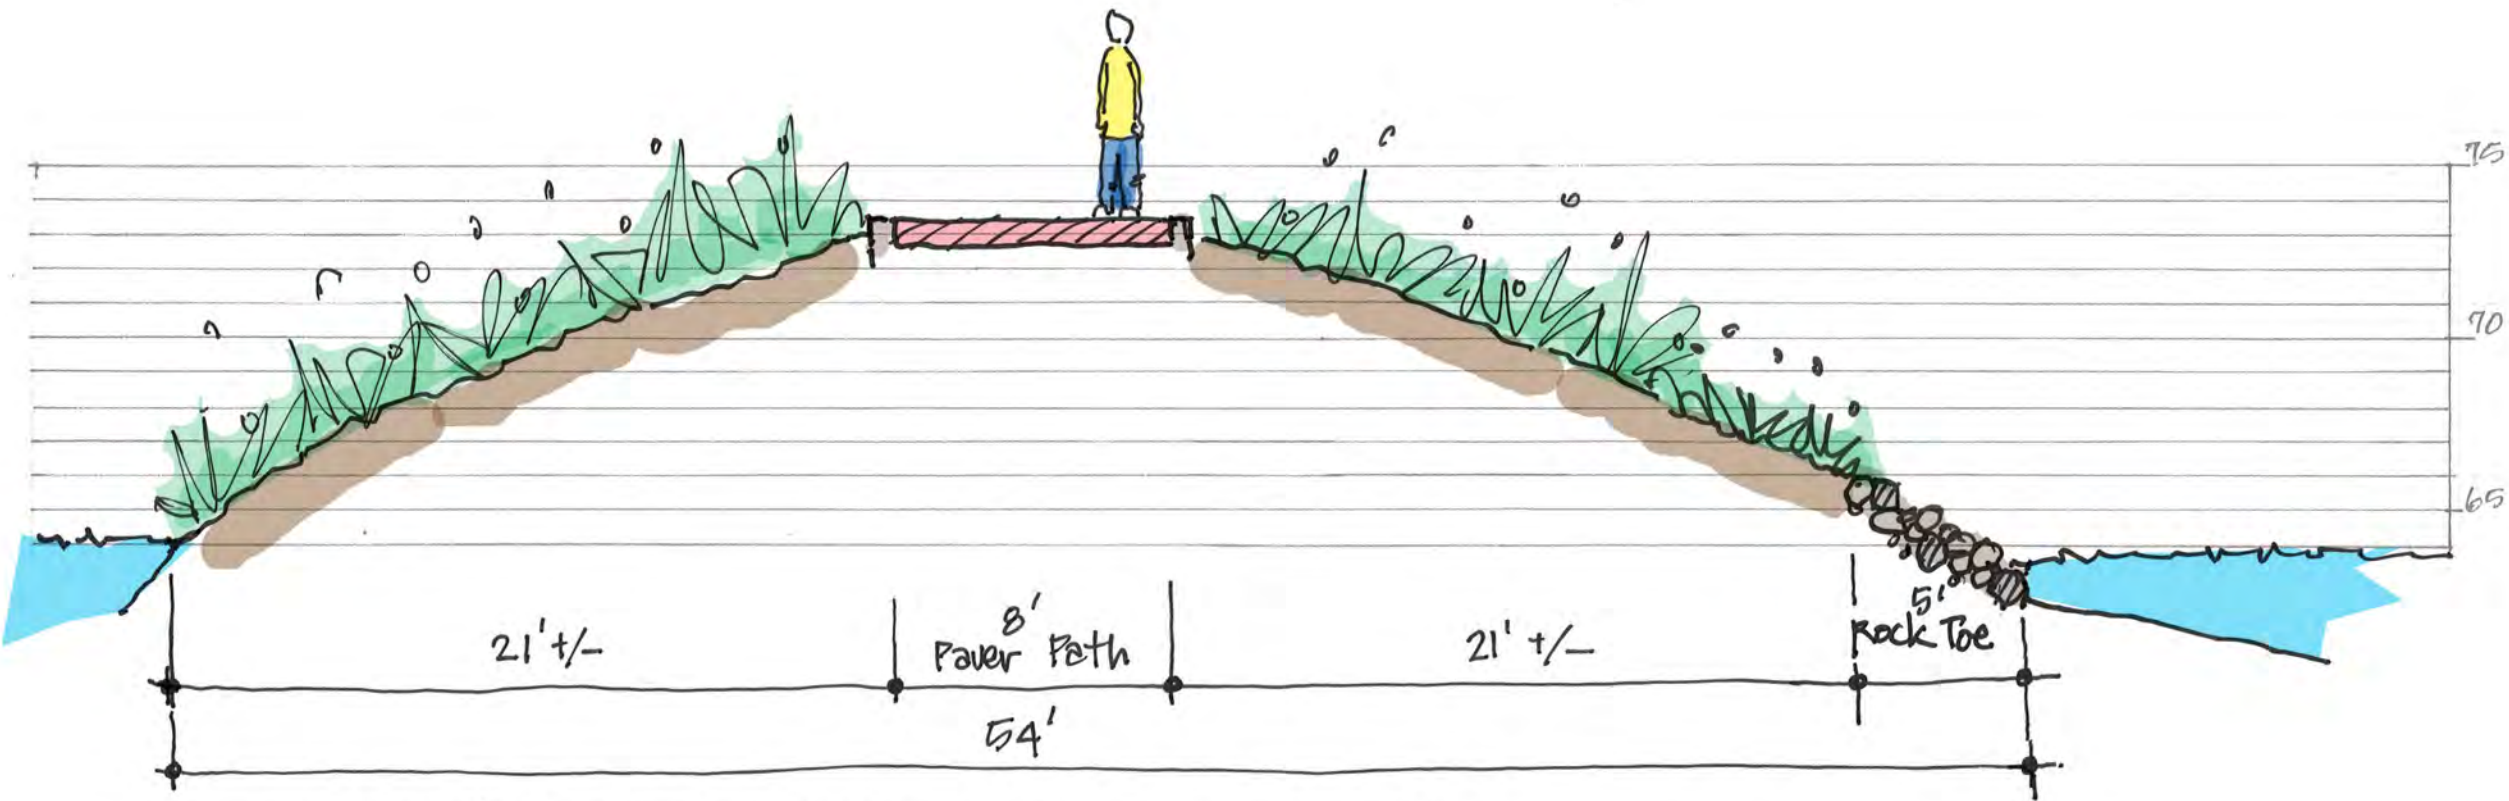

Rock Toe & Stabilized Slope Cross Section

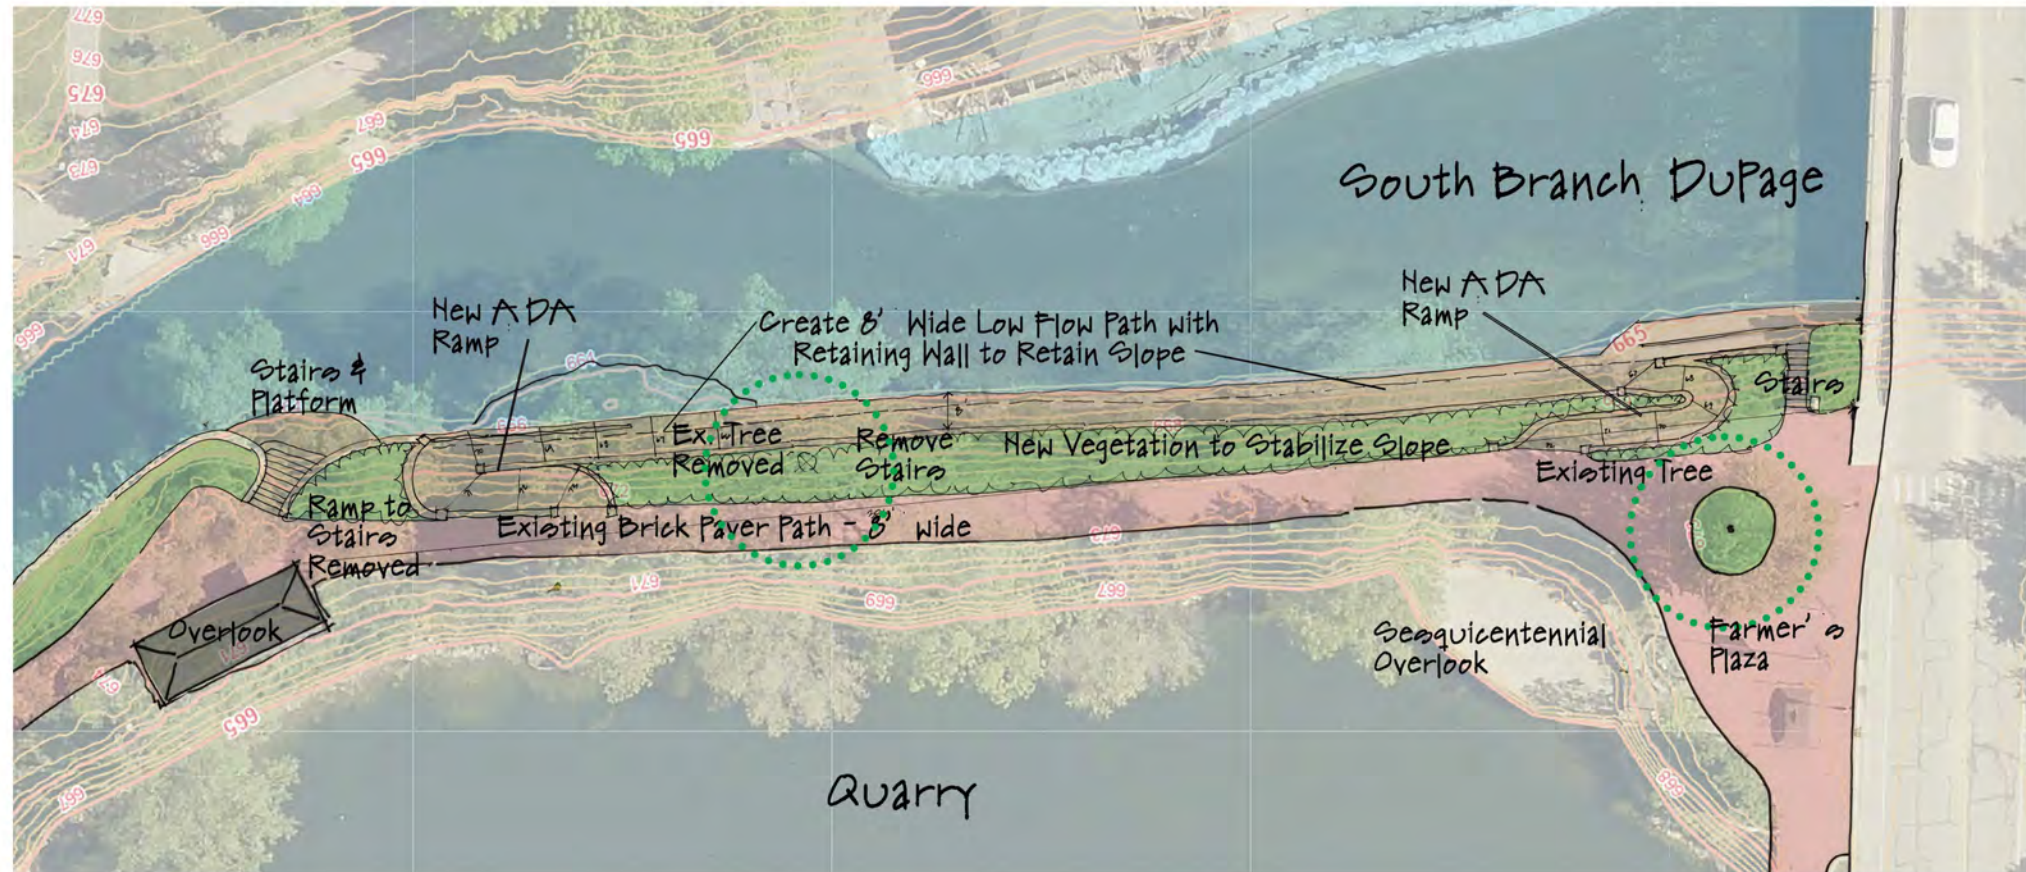

CONCEPT - B

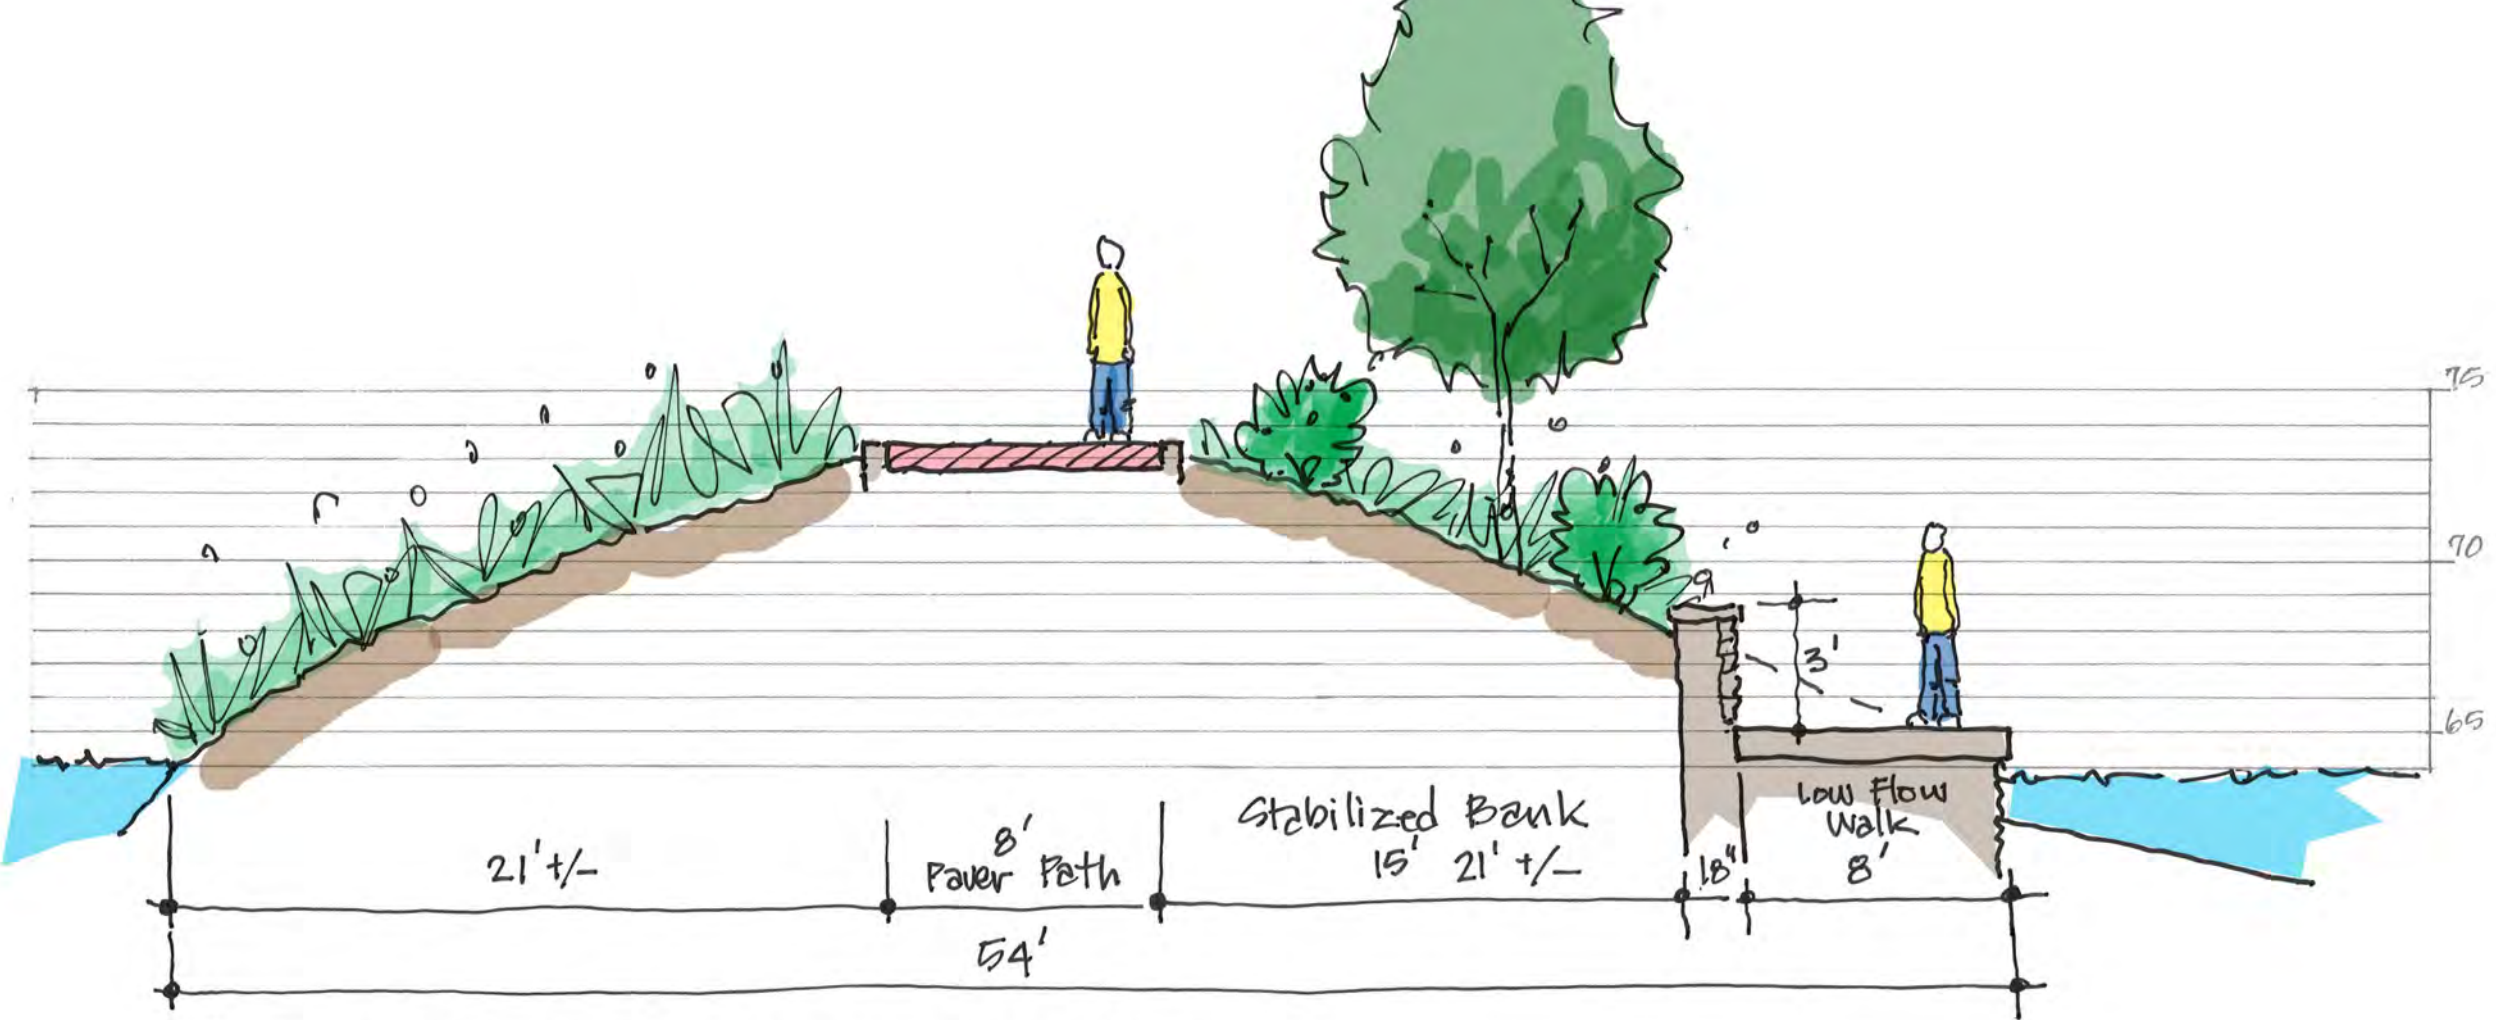

8' Low Flow Walk Cross Section