


① LOWER LEVEL FLOOR PLAN

KEY PLAN

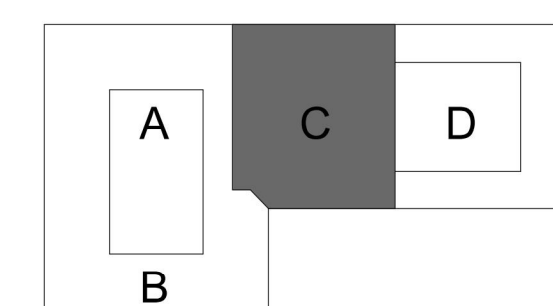

Disclaimer


Signature & Seal

NOT FOR CONSTRUCTION

Issue Drawing Log
 02/09/20 DESIGN DEVELOPMENT


Sheet Identification
LOWER LEVEL FLOOR PLAN - AREA 'C'
A-100C

NOT FOR CONSTRUCTION

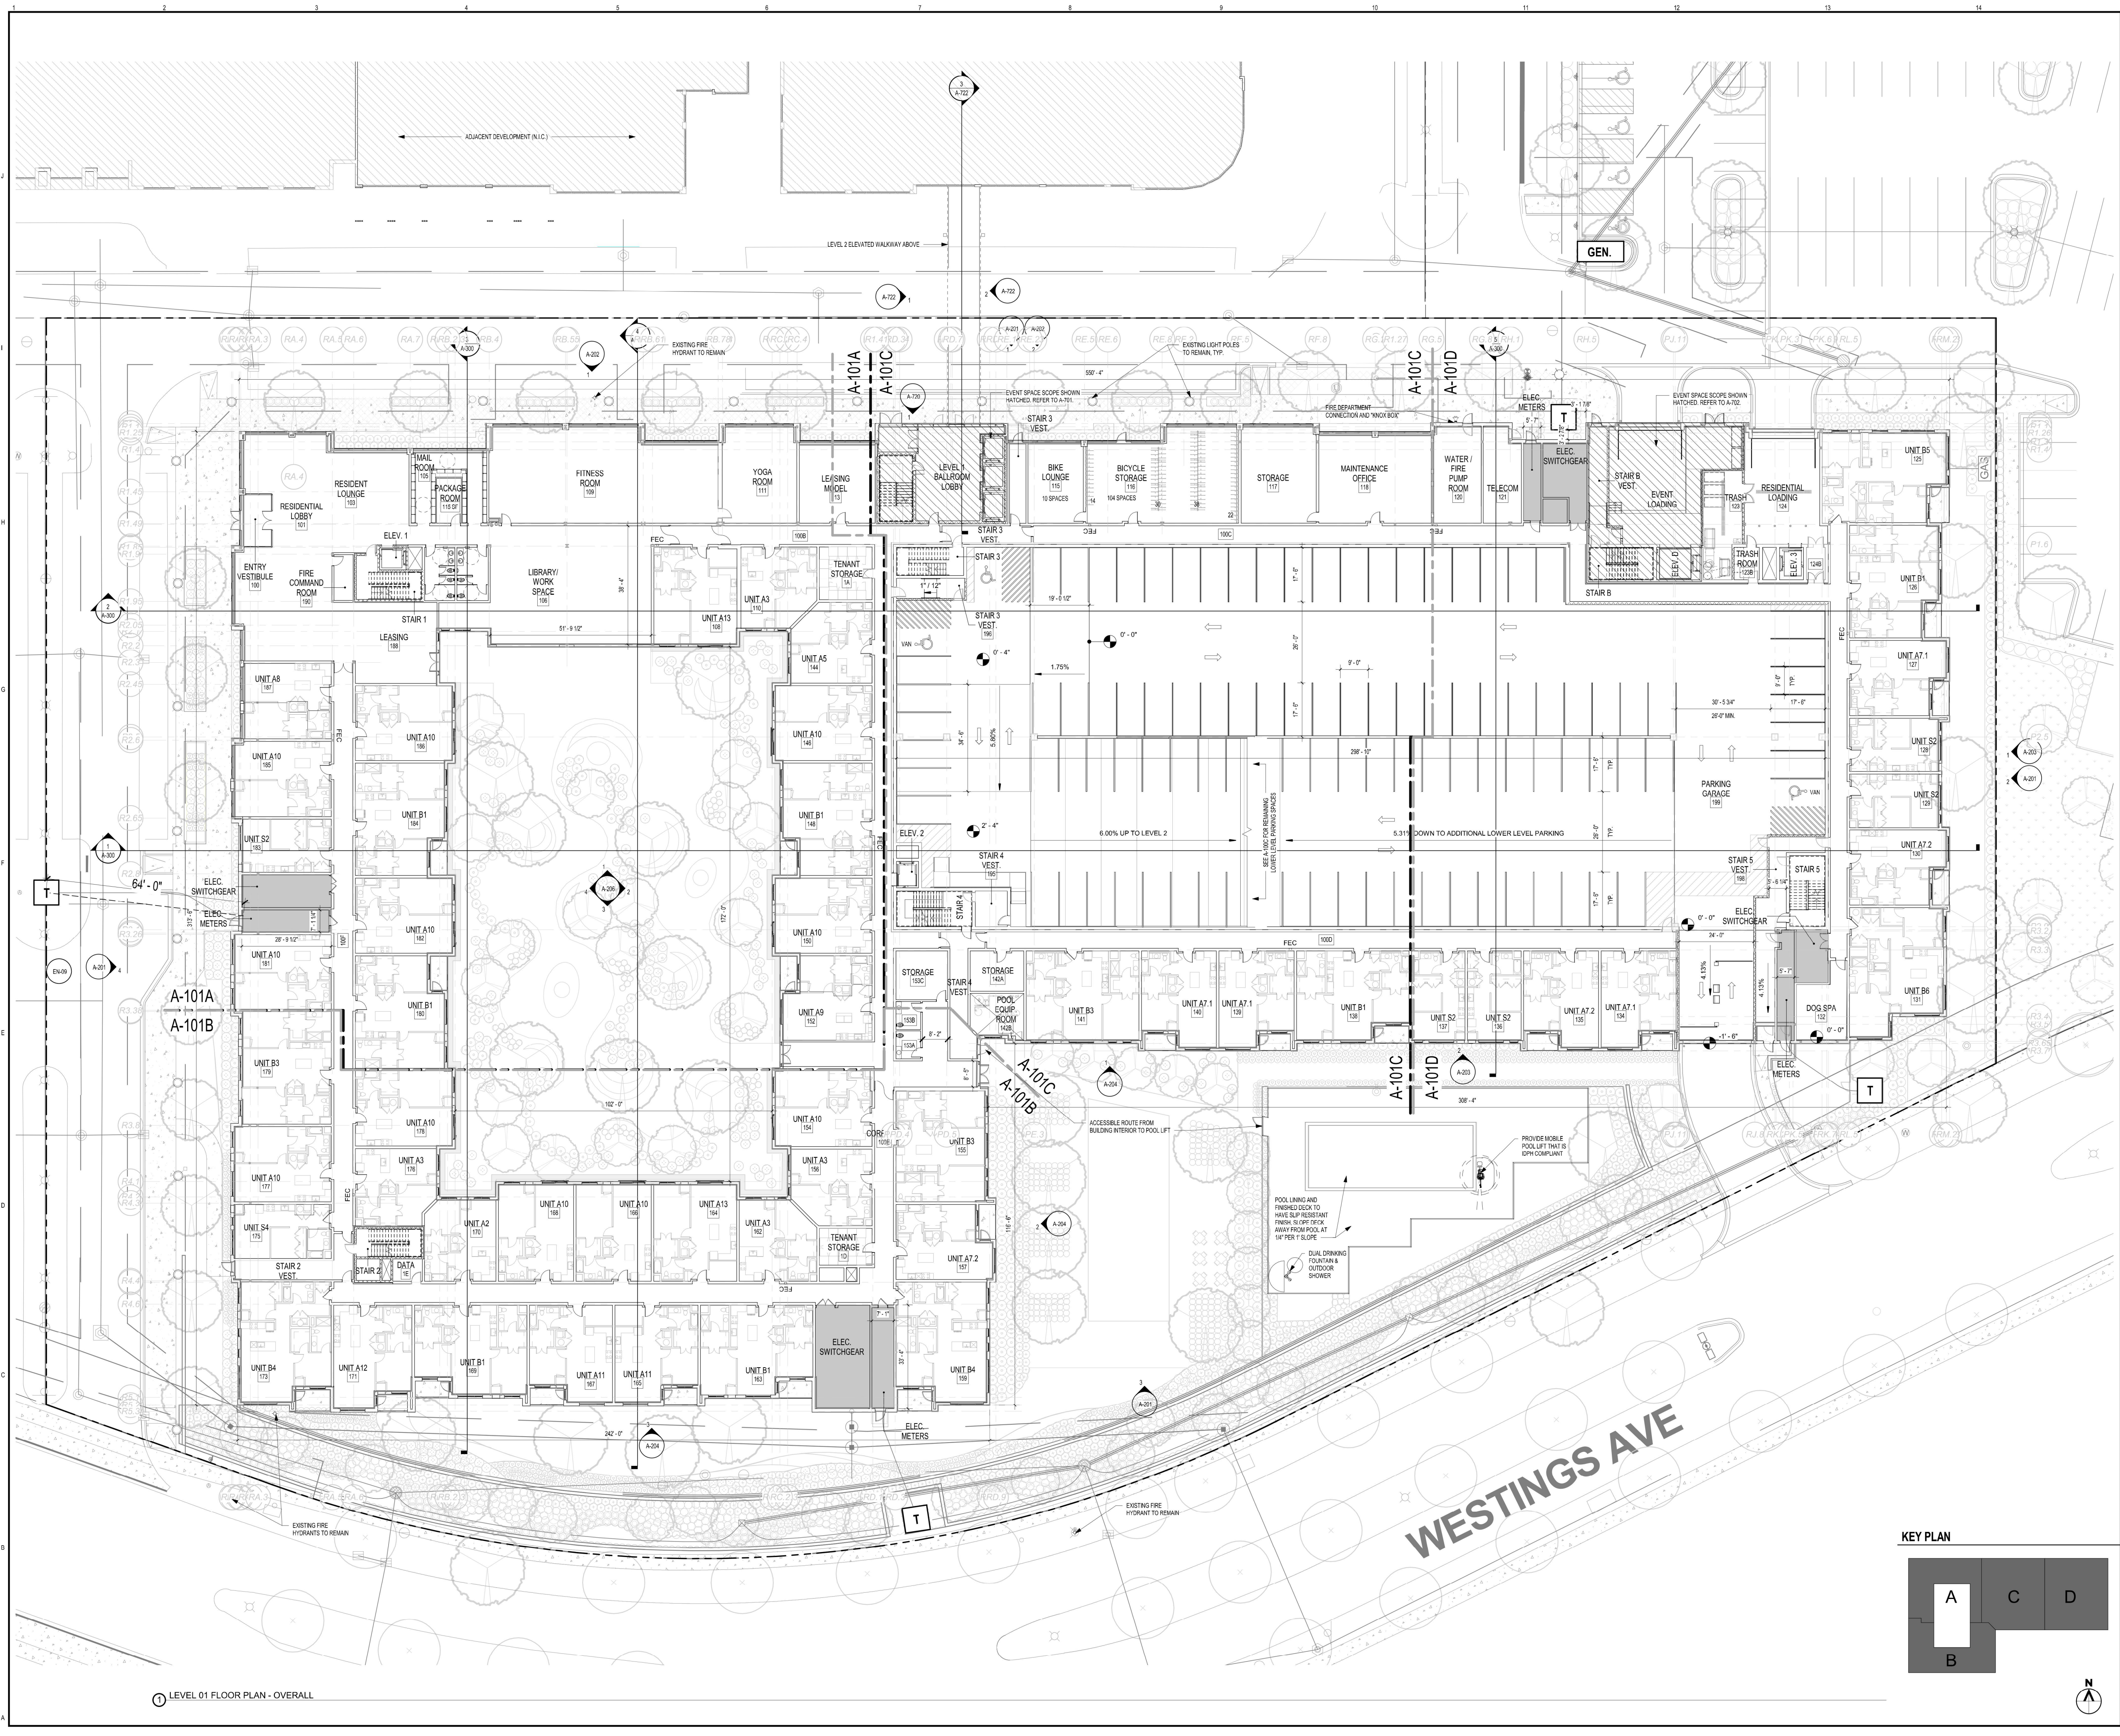

LEVEL 01 FLOOR PLAN - OVERALL

KEY PLAN

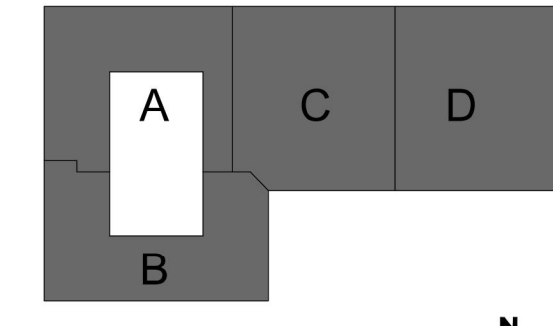

Disclaimer


Signature & Seal

NOT FOR CONSTRUCTION

Issue Drawing Log
 02/28/20 DESIGN DEVELOPMENT


Sheet Identification
LEVEL 02 FLOOR PLAN - OVERALL

A-102

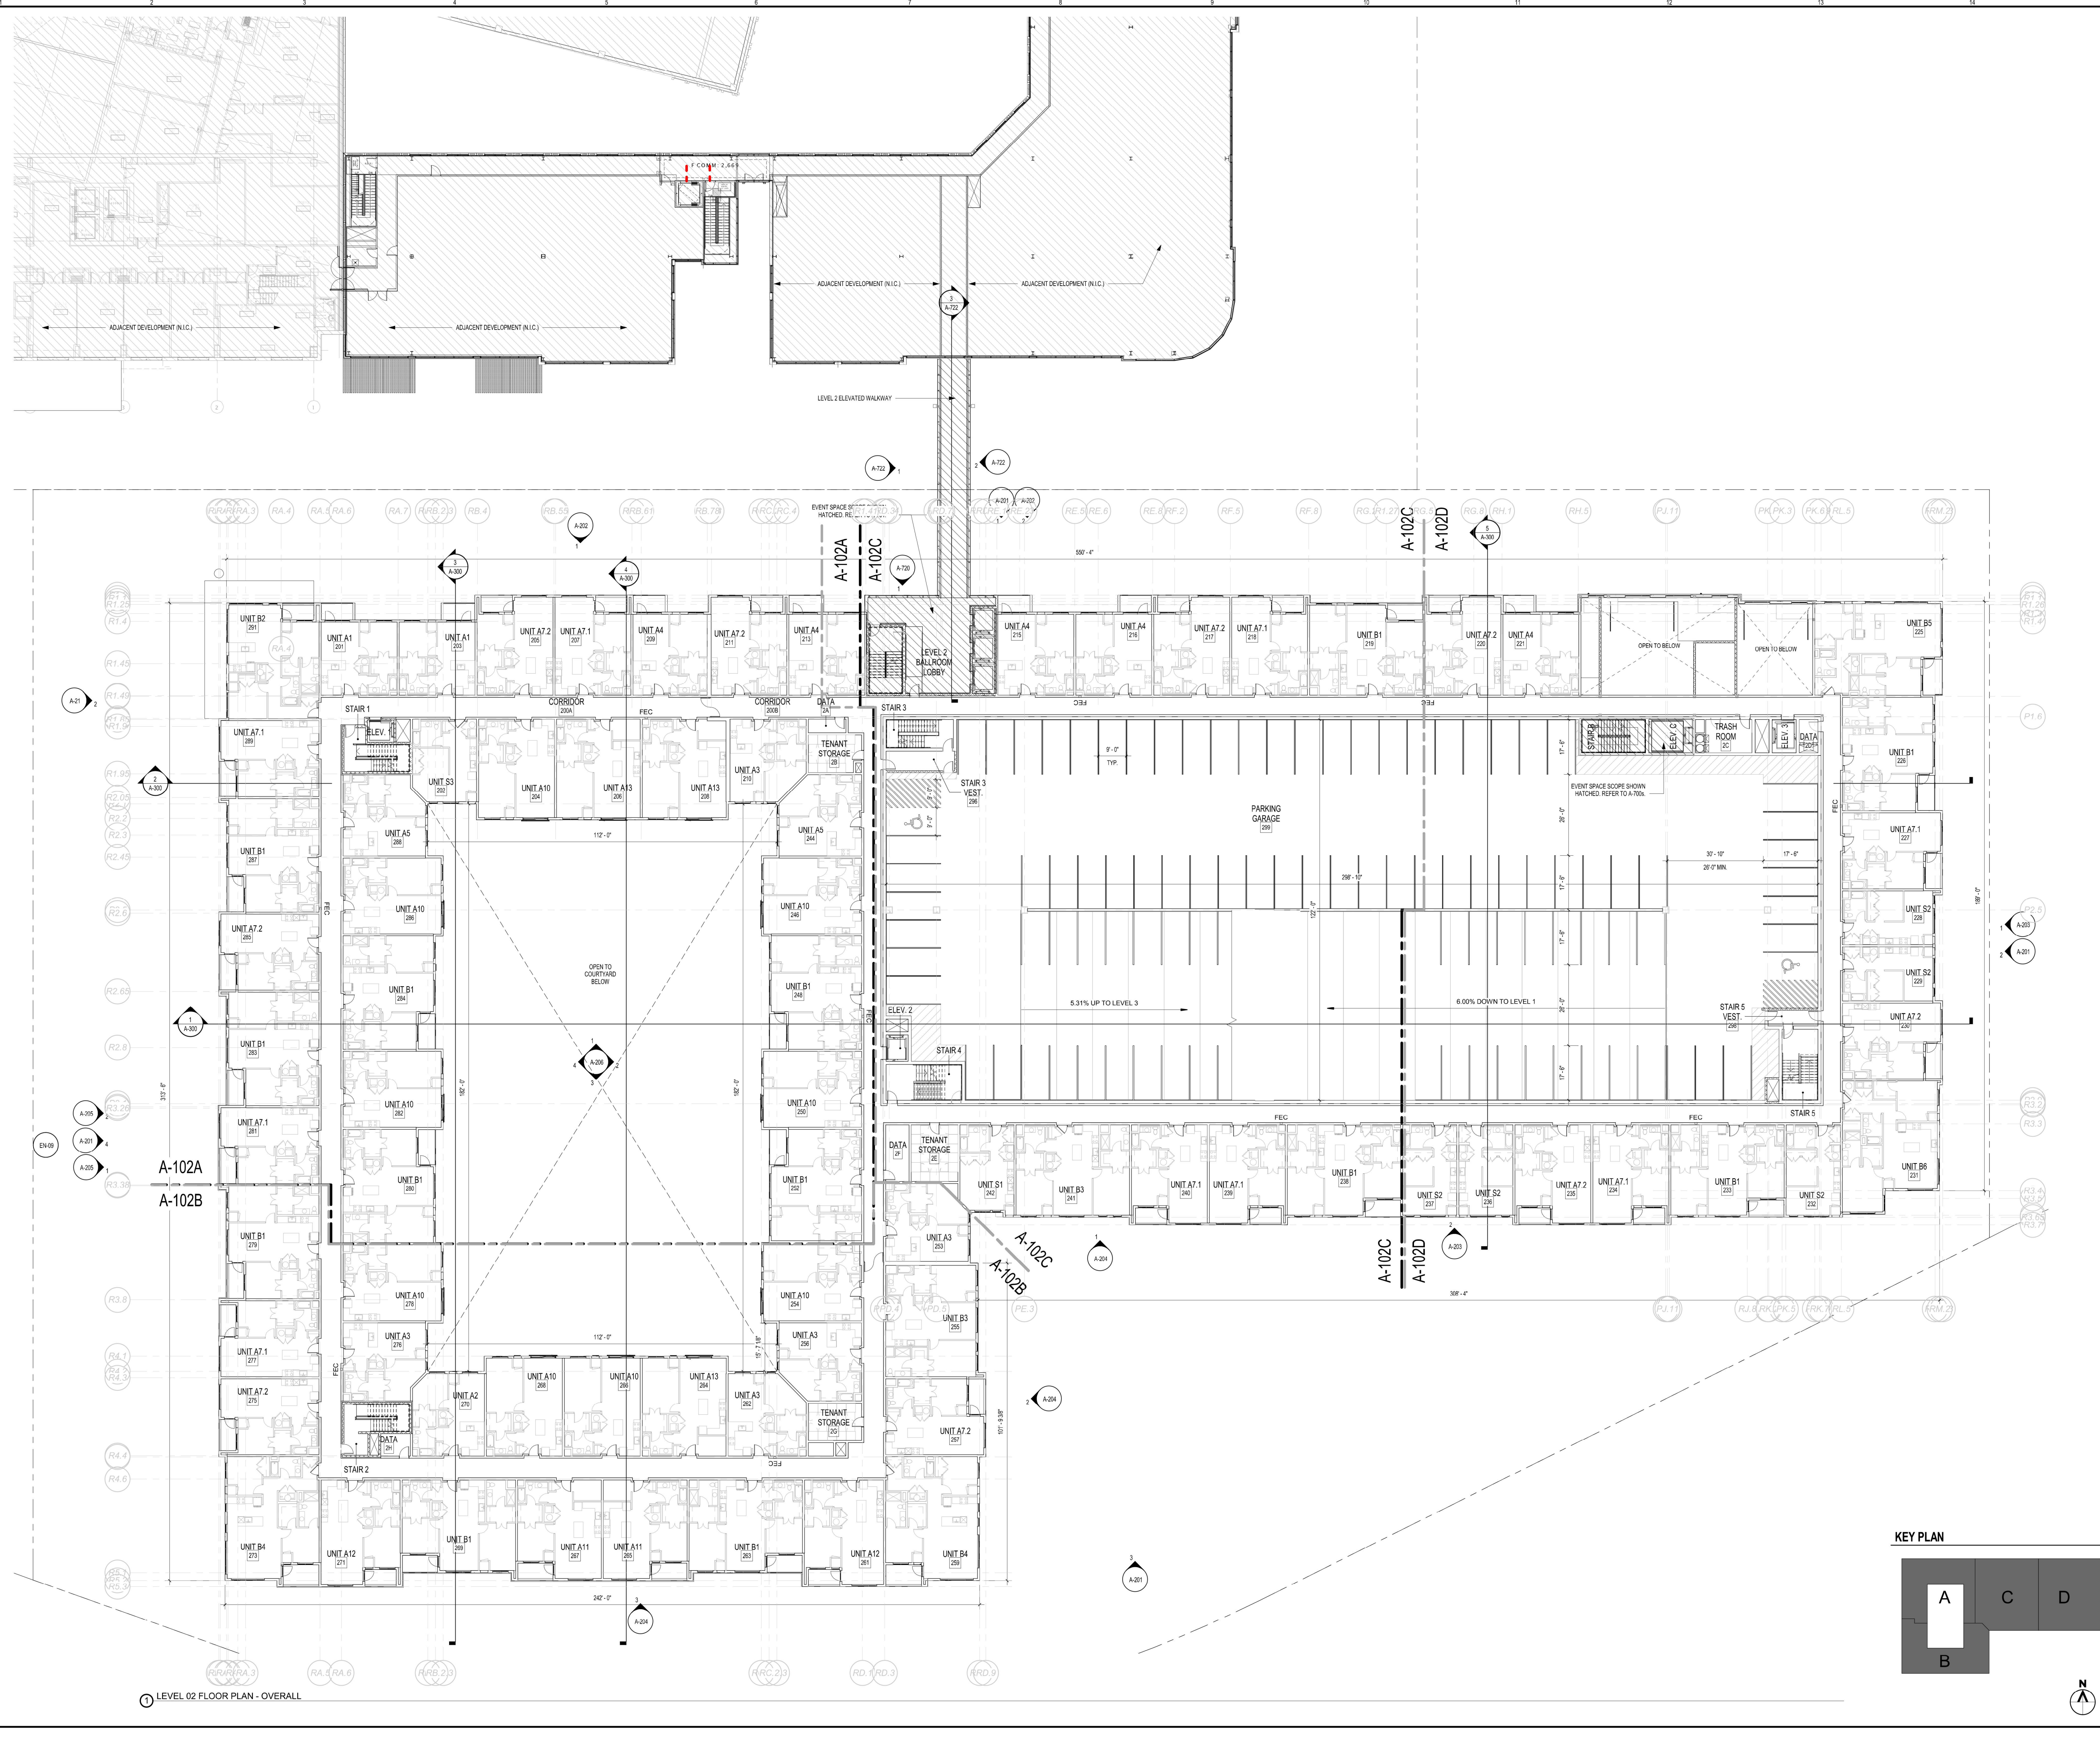

LEVEL 02 FLOOR PLAN - OVERALL

KEY PLAN

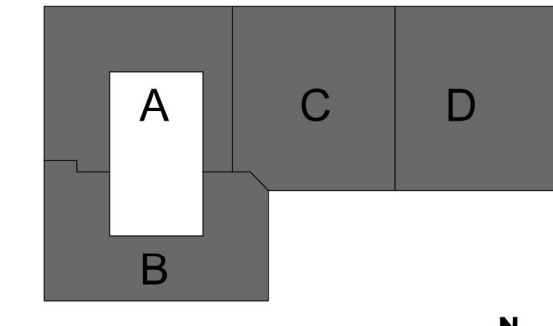

Disclaimer

Signature & Seal


NOT FOR CONSTRUCTION

Issue Drawing Log
 02/26/20 DESIGN DEVELOPMENT

KEY PLAN

Sheet Identification
LEVEL 03 FLOOR PLAN - OVERALL

A-103

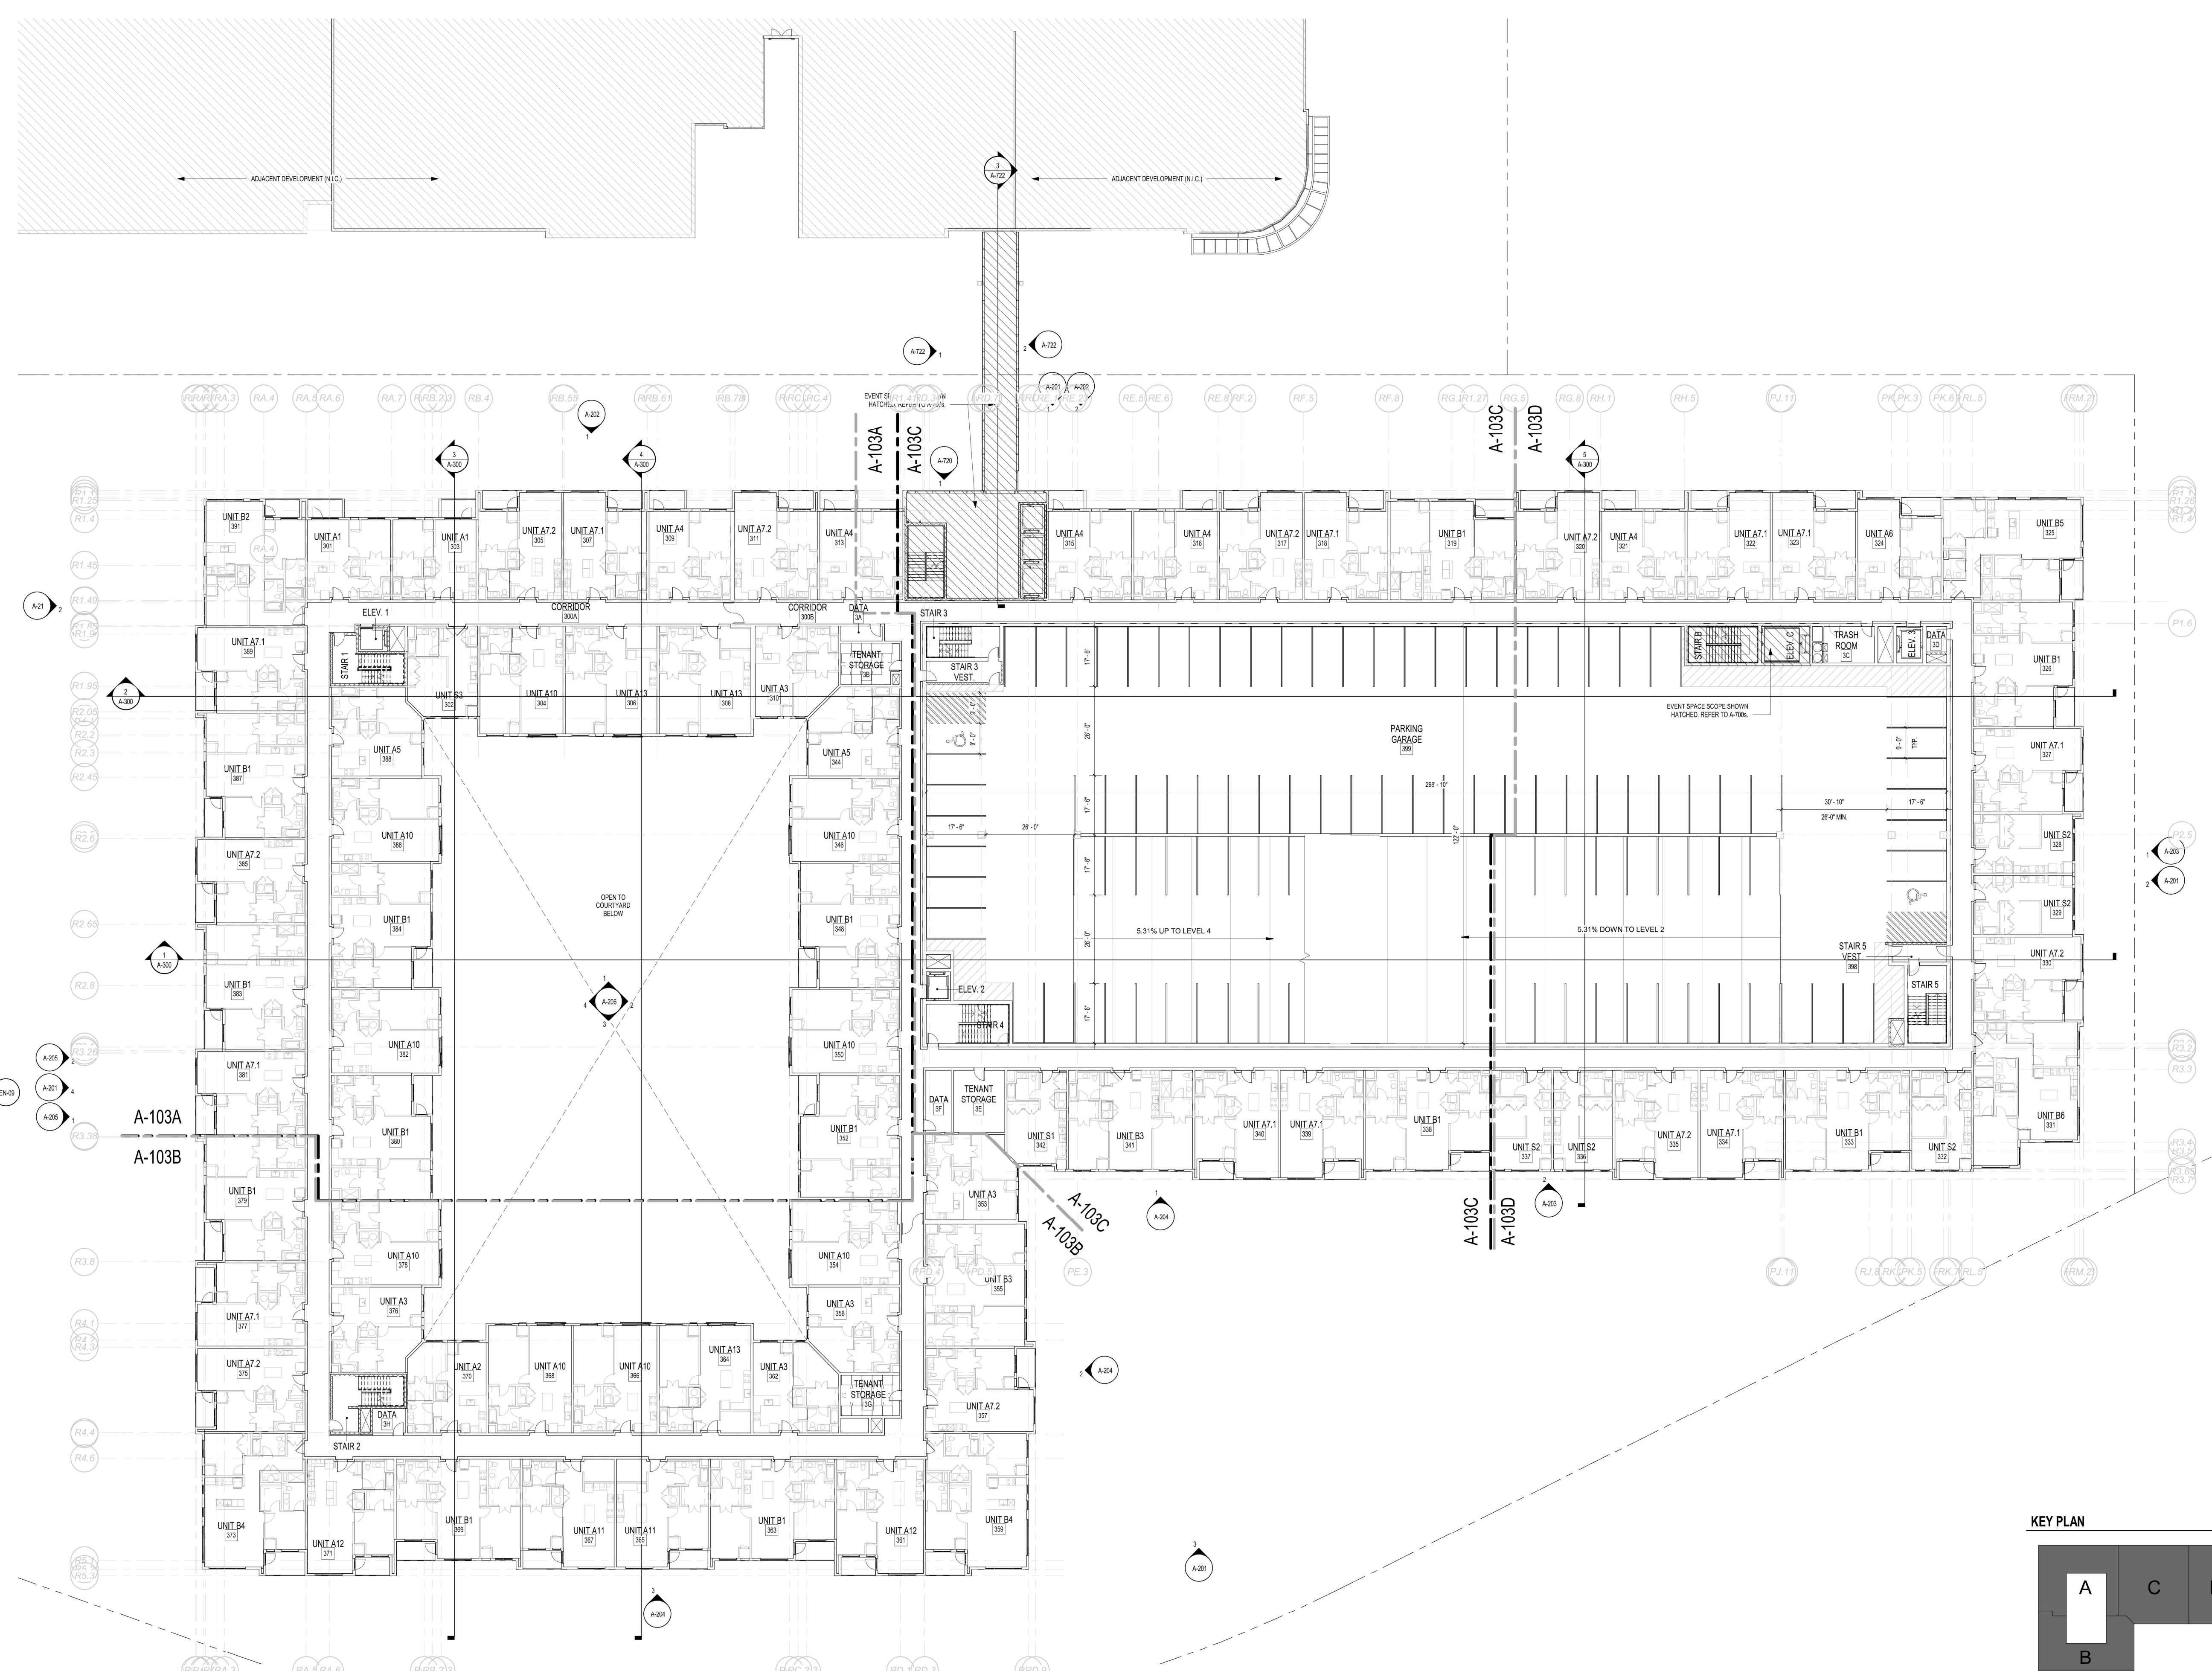

LEVEL 03 FLOOR PLAN - OVERALL

Disclaimer

Signature & Seal


NOT FOR CONSTRUCTION

Issue Drawing Log


02/26/20 DESIGN DEVELOPMENT


Sheet Identification
LEVEL 04 FLOOR PLAN - OVERALL

A-104

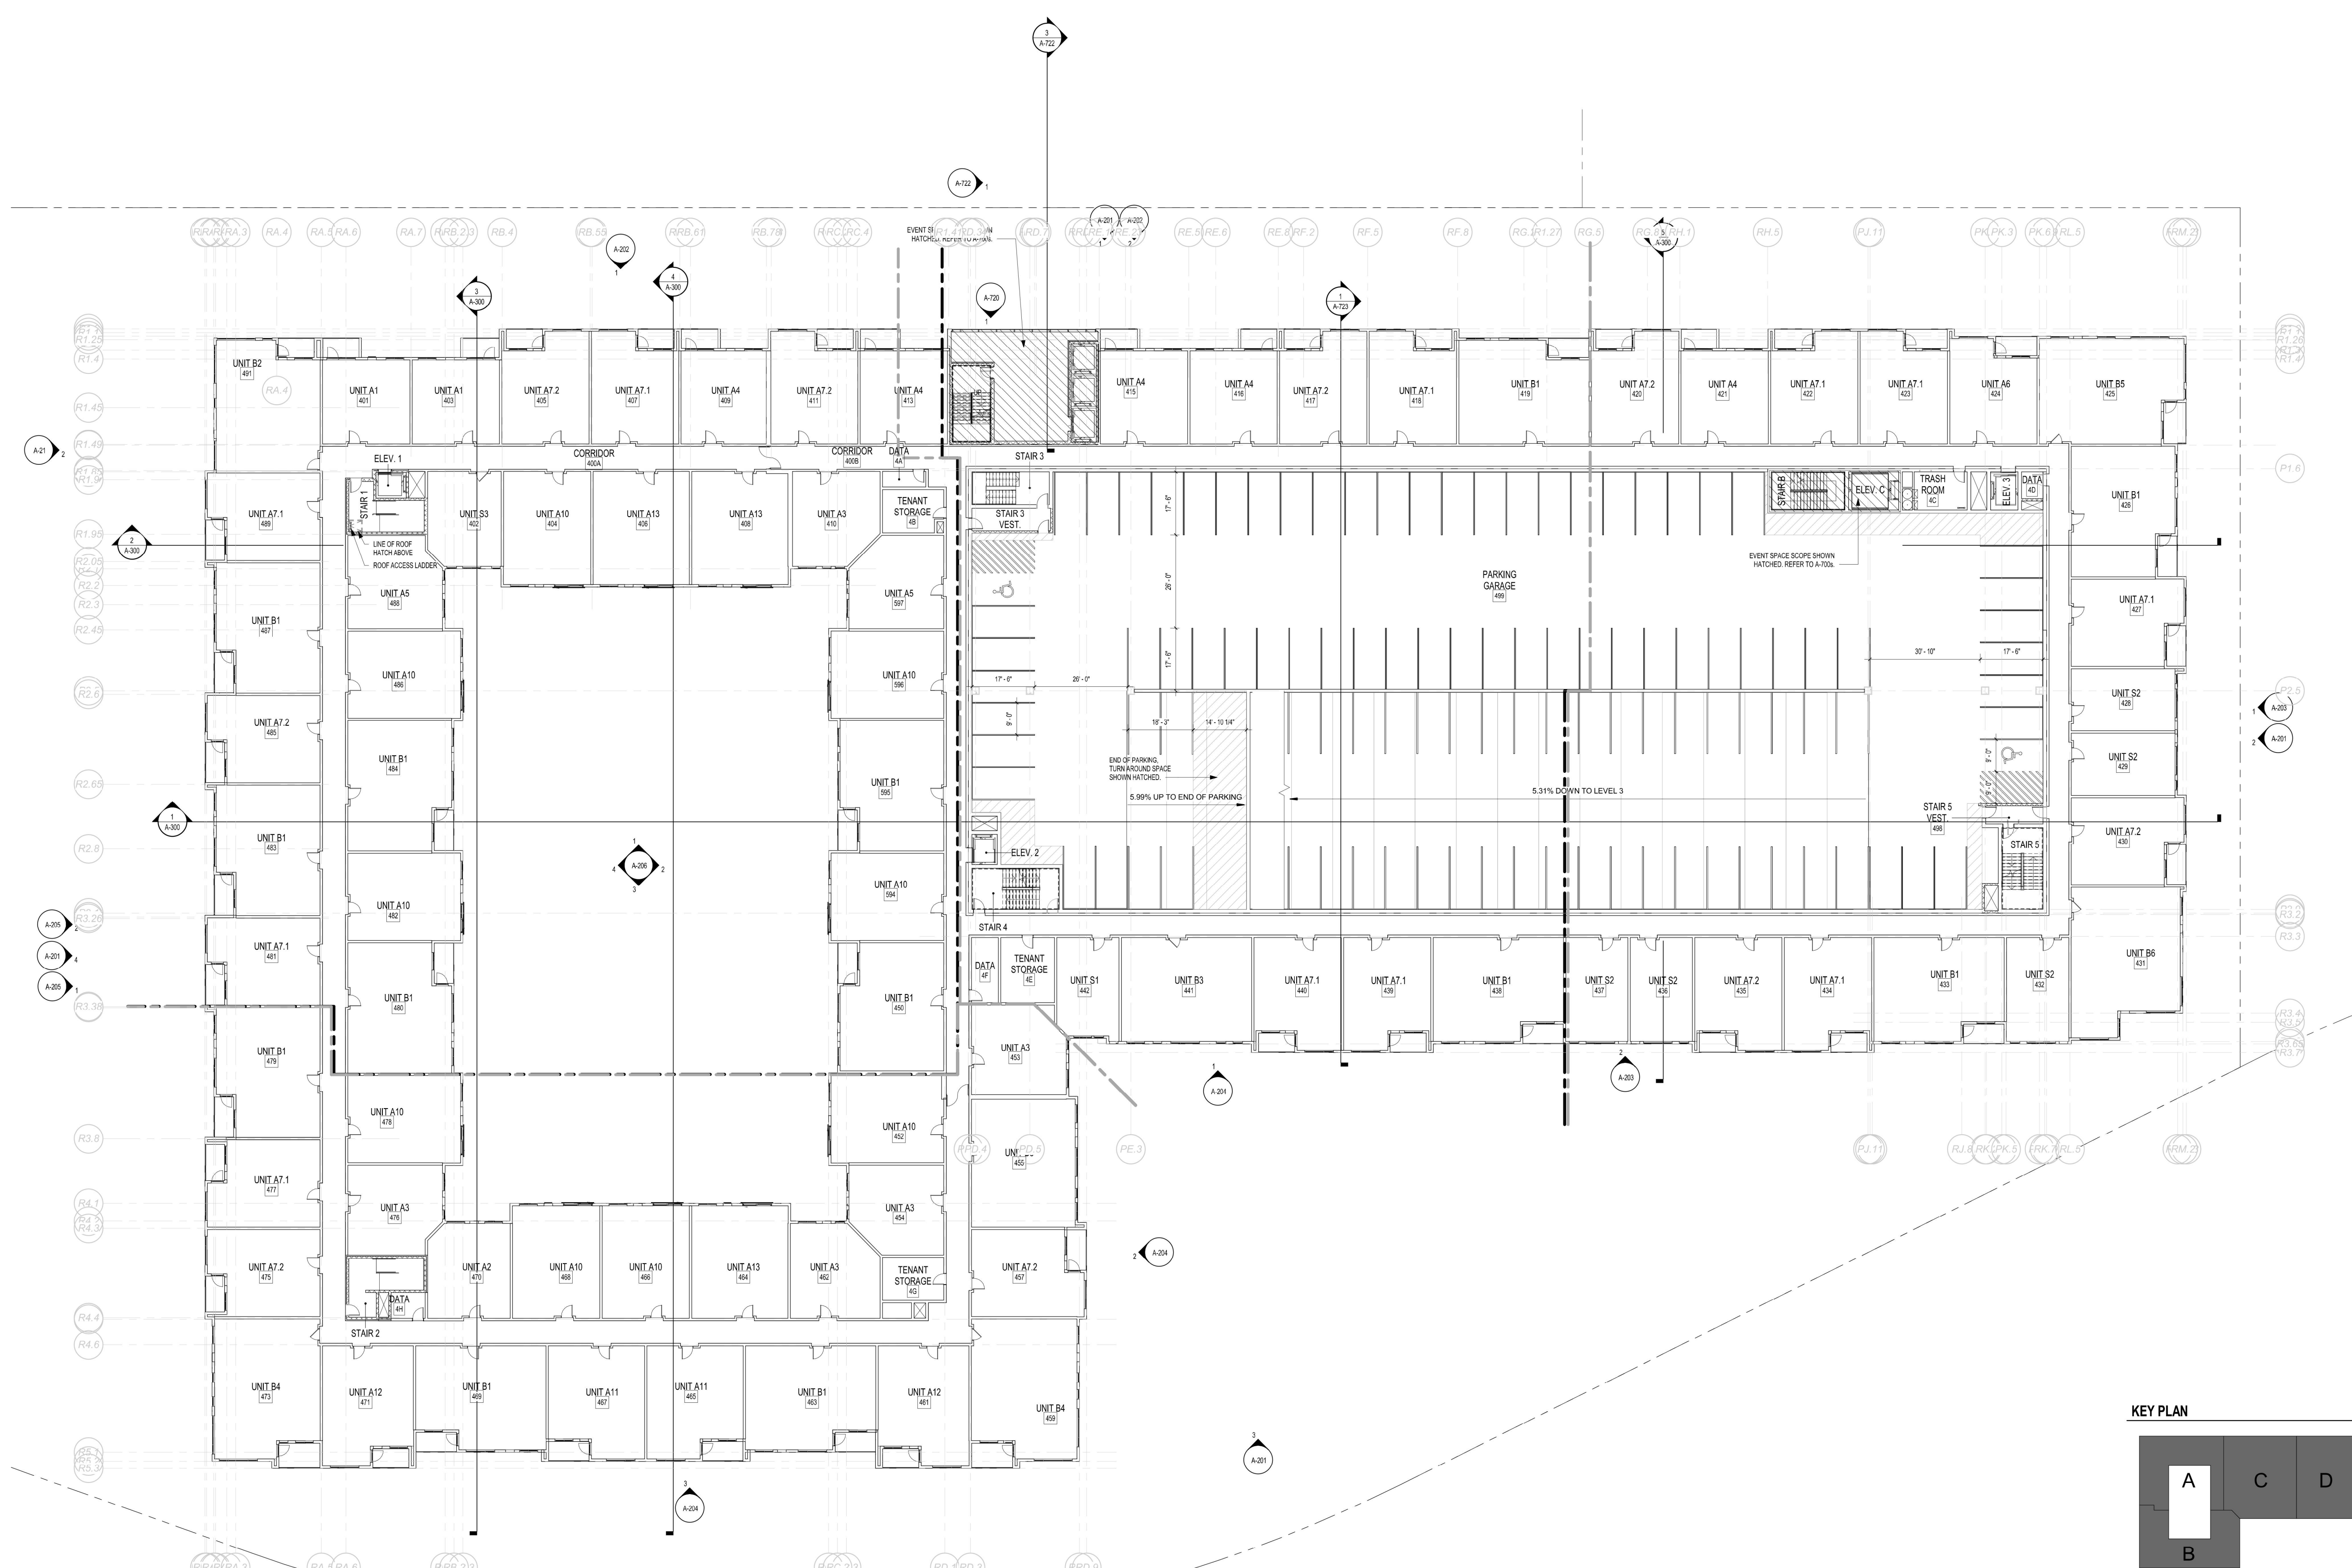


LEVEL 04 FLOOR PLAN - OVERALL

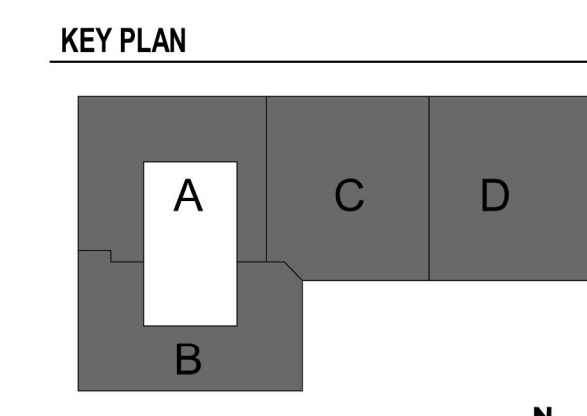


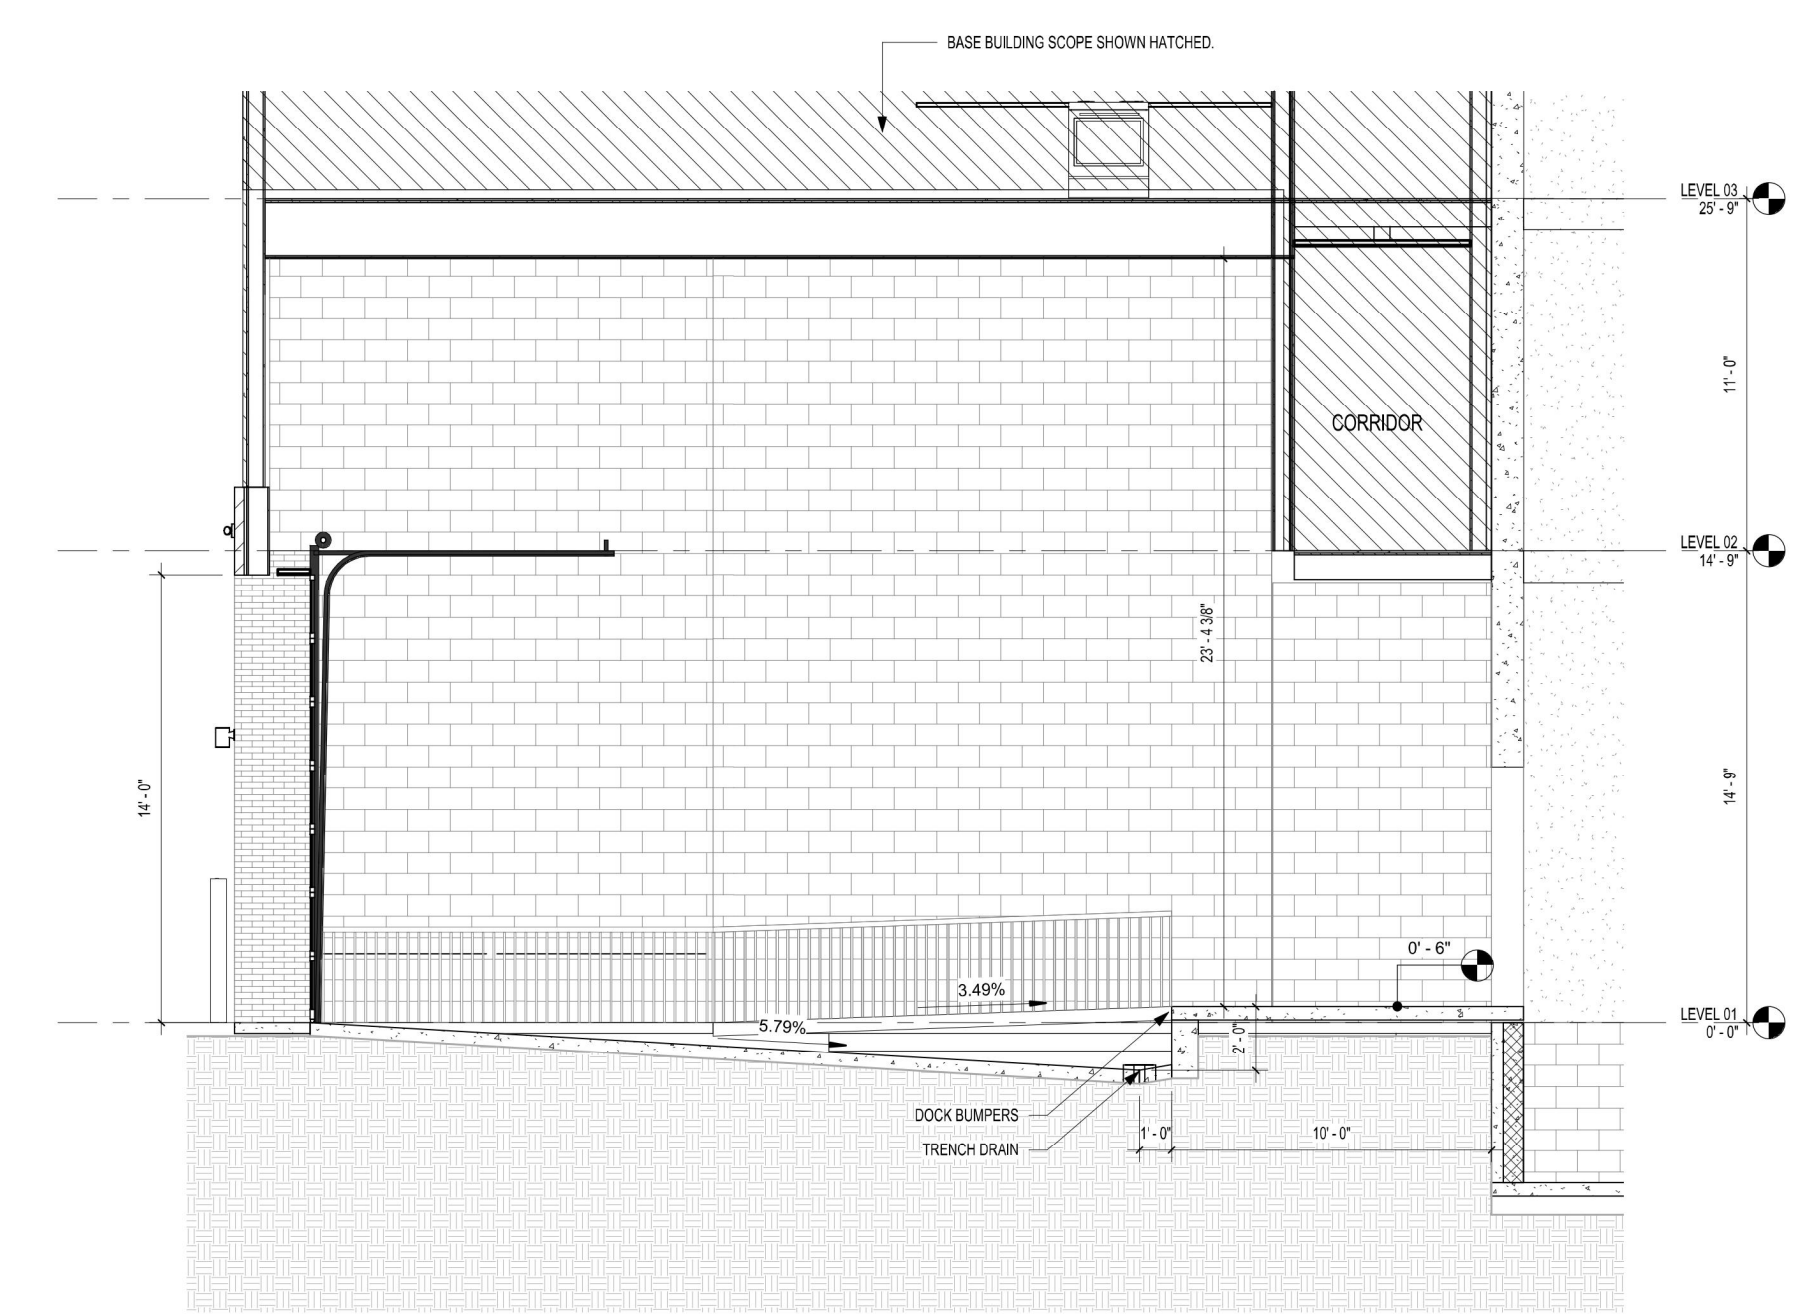

2 EVENT SPACE DOCK SECTION

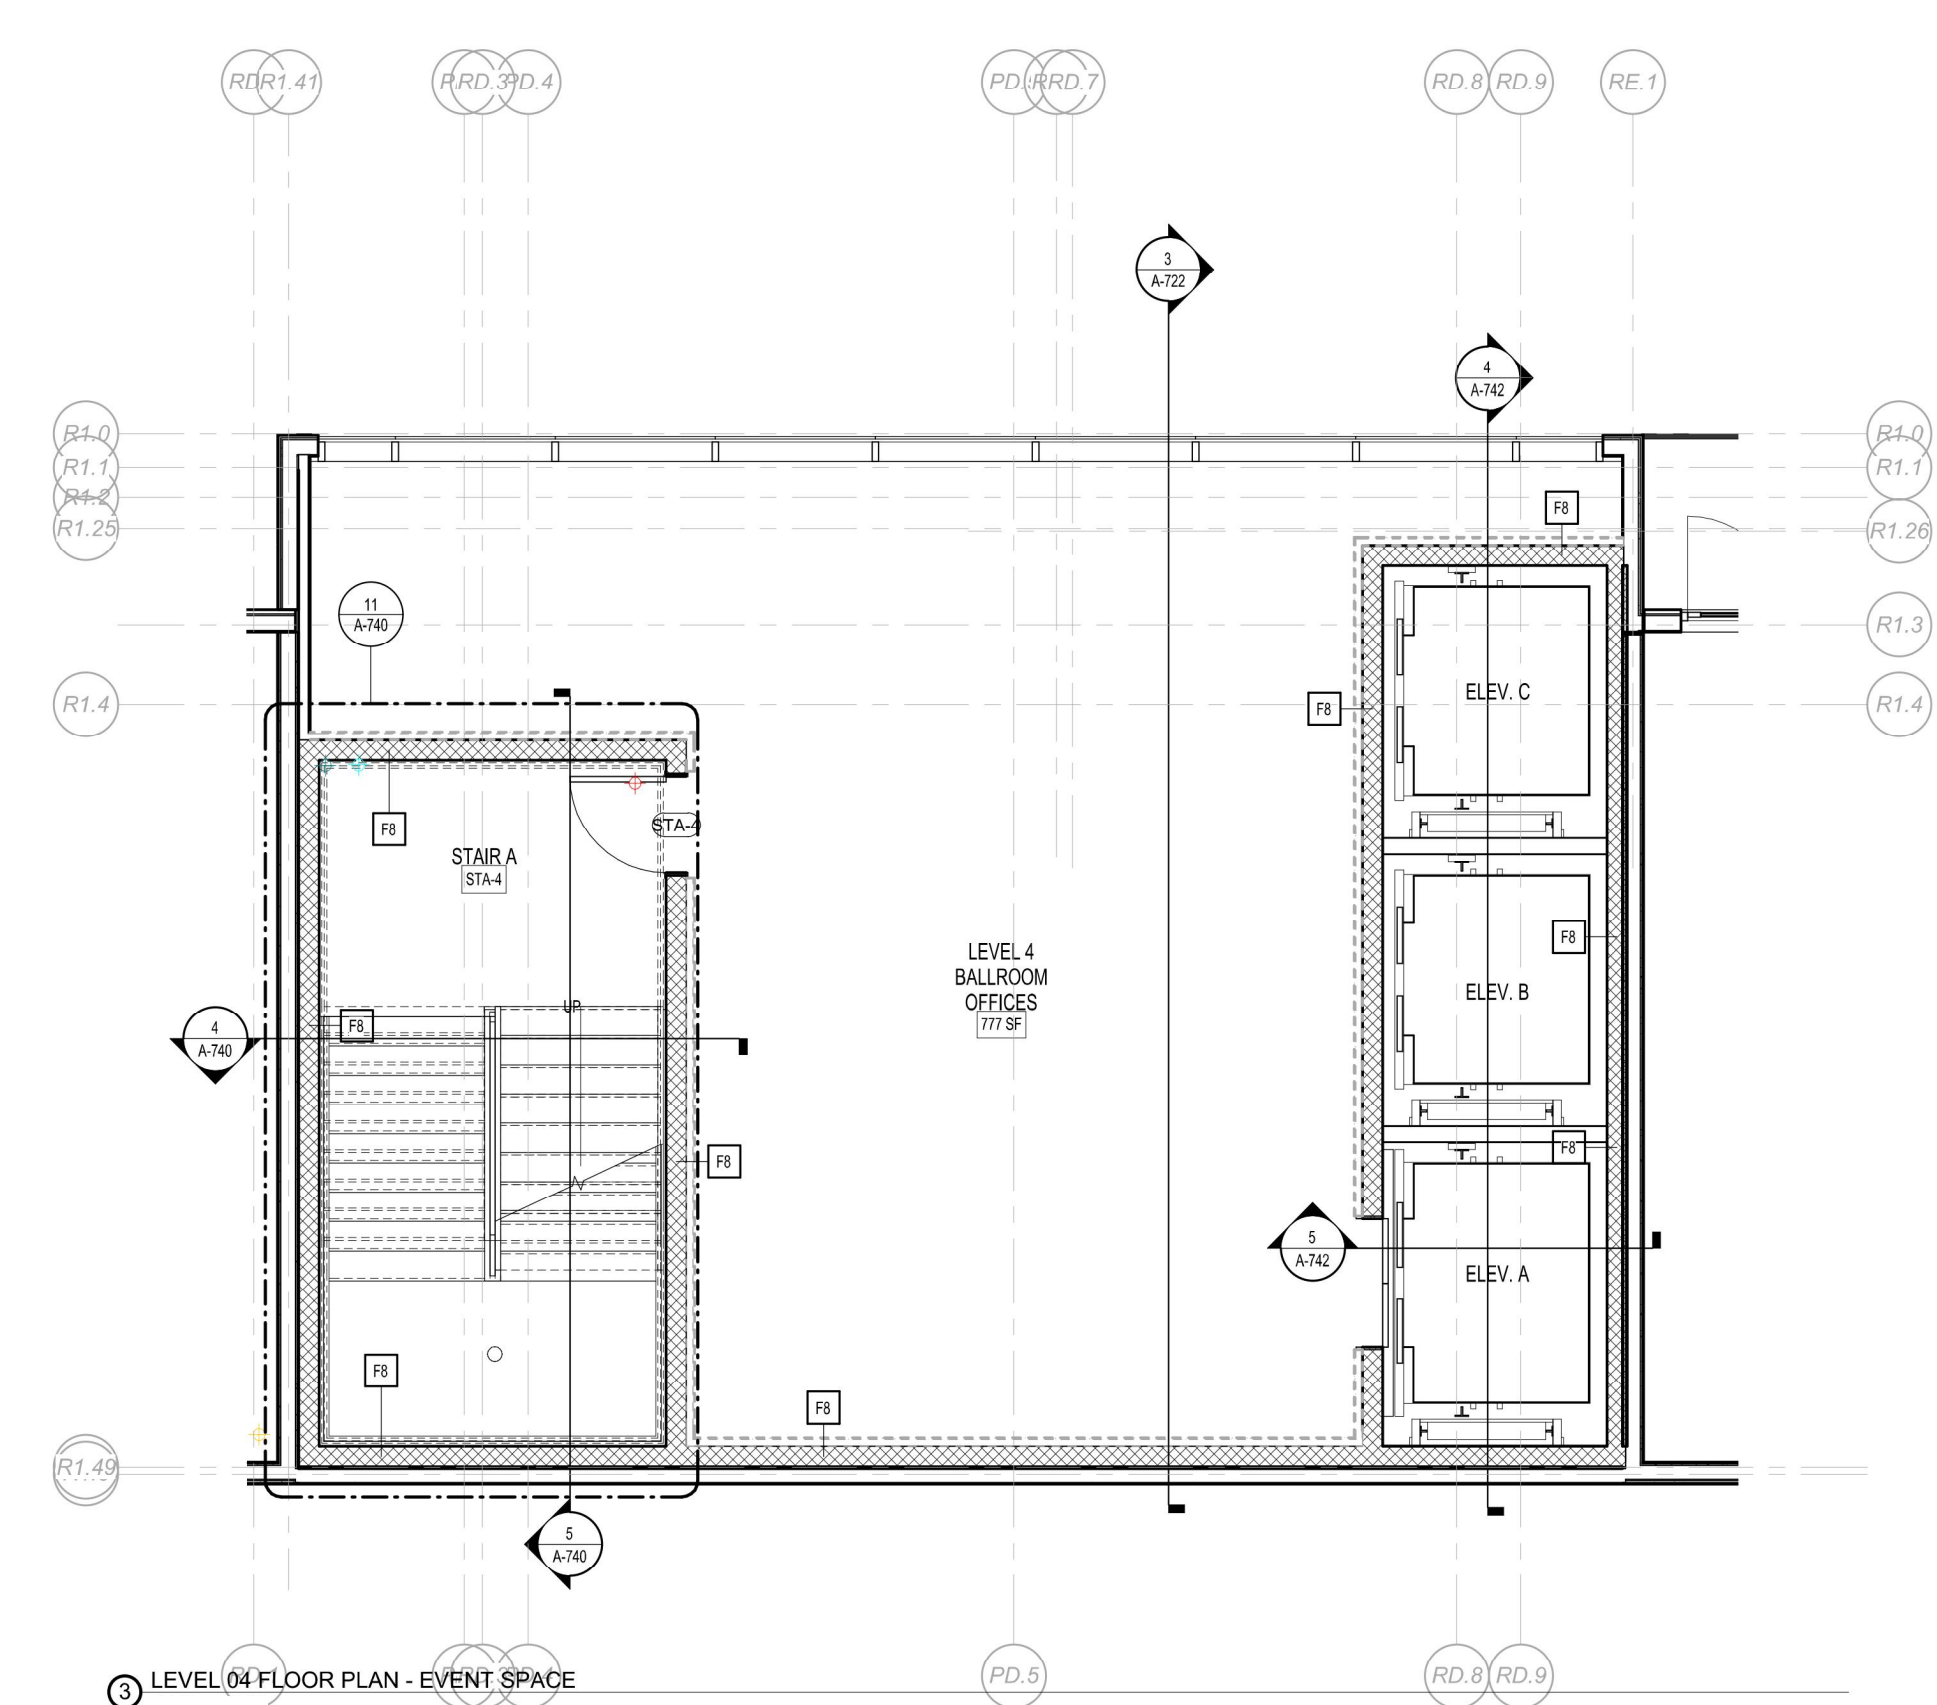

3 LEVEL 04 FLOOR PLAN - EVENT SPACE

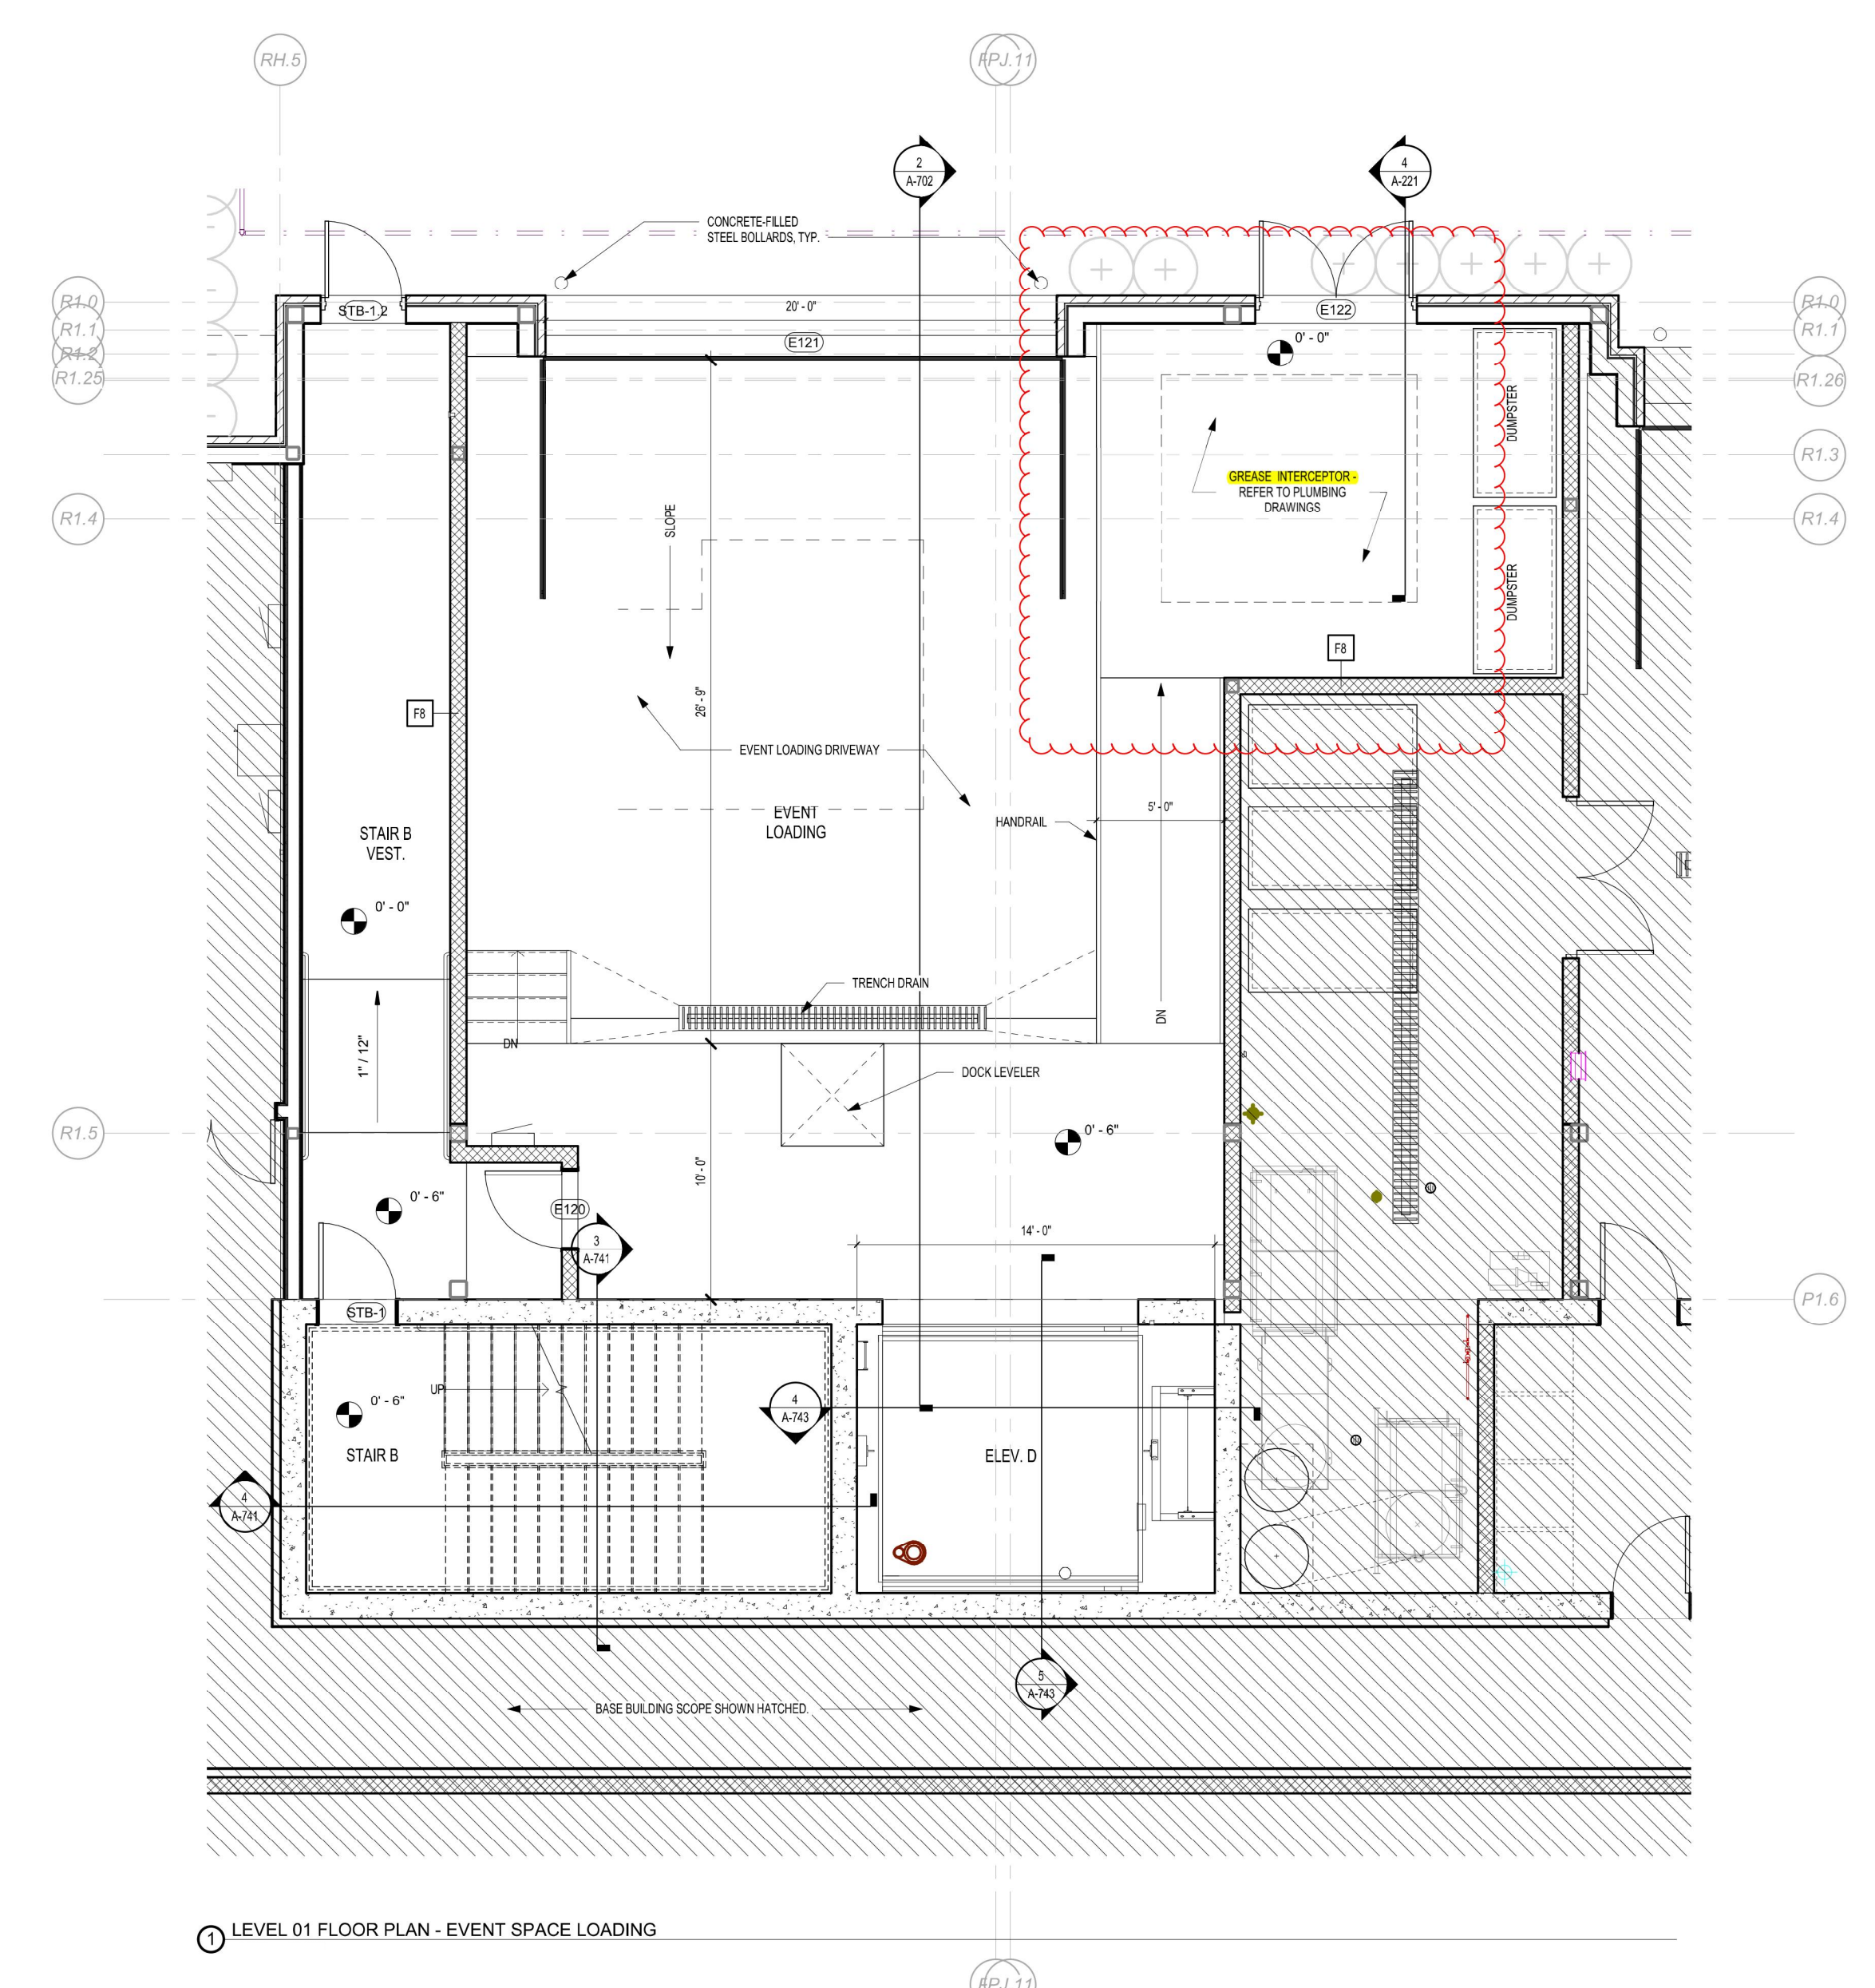

1 LEVEL 01 FLOOR PLAN - EVENT SPACE LOADING

Disclaimer

Signature & Seal

NOT FOR CONSTRUCTION

Issue Drawing Log
 02/09/20 DESIGN DEVELOPMENT

Sheet Identification

ENLARGED FLOOR PLANS - EVENT SPACE

A-702

