


EXTERIOR ELEVATION KEYNOTE LEGEND:

EX EXISTING

EGRESS WINDOW NOTE:
EGRESS WINDOWS SHALL HAVE AT LEAST 5.7 S.F. OF CLEAR OPENING (EXCEPT GRADE LEVEL WINDOWS WHICH CAN HAVE 5.0 S.F) AND HAVE A MINIMUM CLEAR WIDTH OF 20" AND A MINIMUM CLEAR HEIGHT OF 24" AND THE TOP OF THE SILL CAN NOT BE ANY MORE THAN 44" ABOVE THE FLOOR. (SEE WINDOW SILL NOTE).

WINDOW SILL NOTE:
WHERE THE OPENING OF AN OPERABLE WINDOW IS LOCATED MORE THAN 72" ABOVE THE FINISHED GRADE, THE LOWEST PART OF THE CLEAR OPENING SHALL BE AT LEAST 24" A.F.F. - ADJUST WINDOW HEIGHT AS REQUIRED.

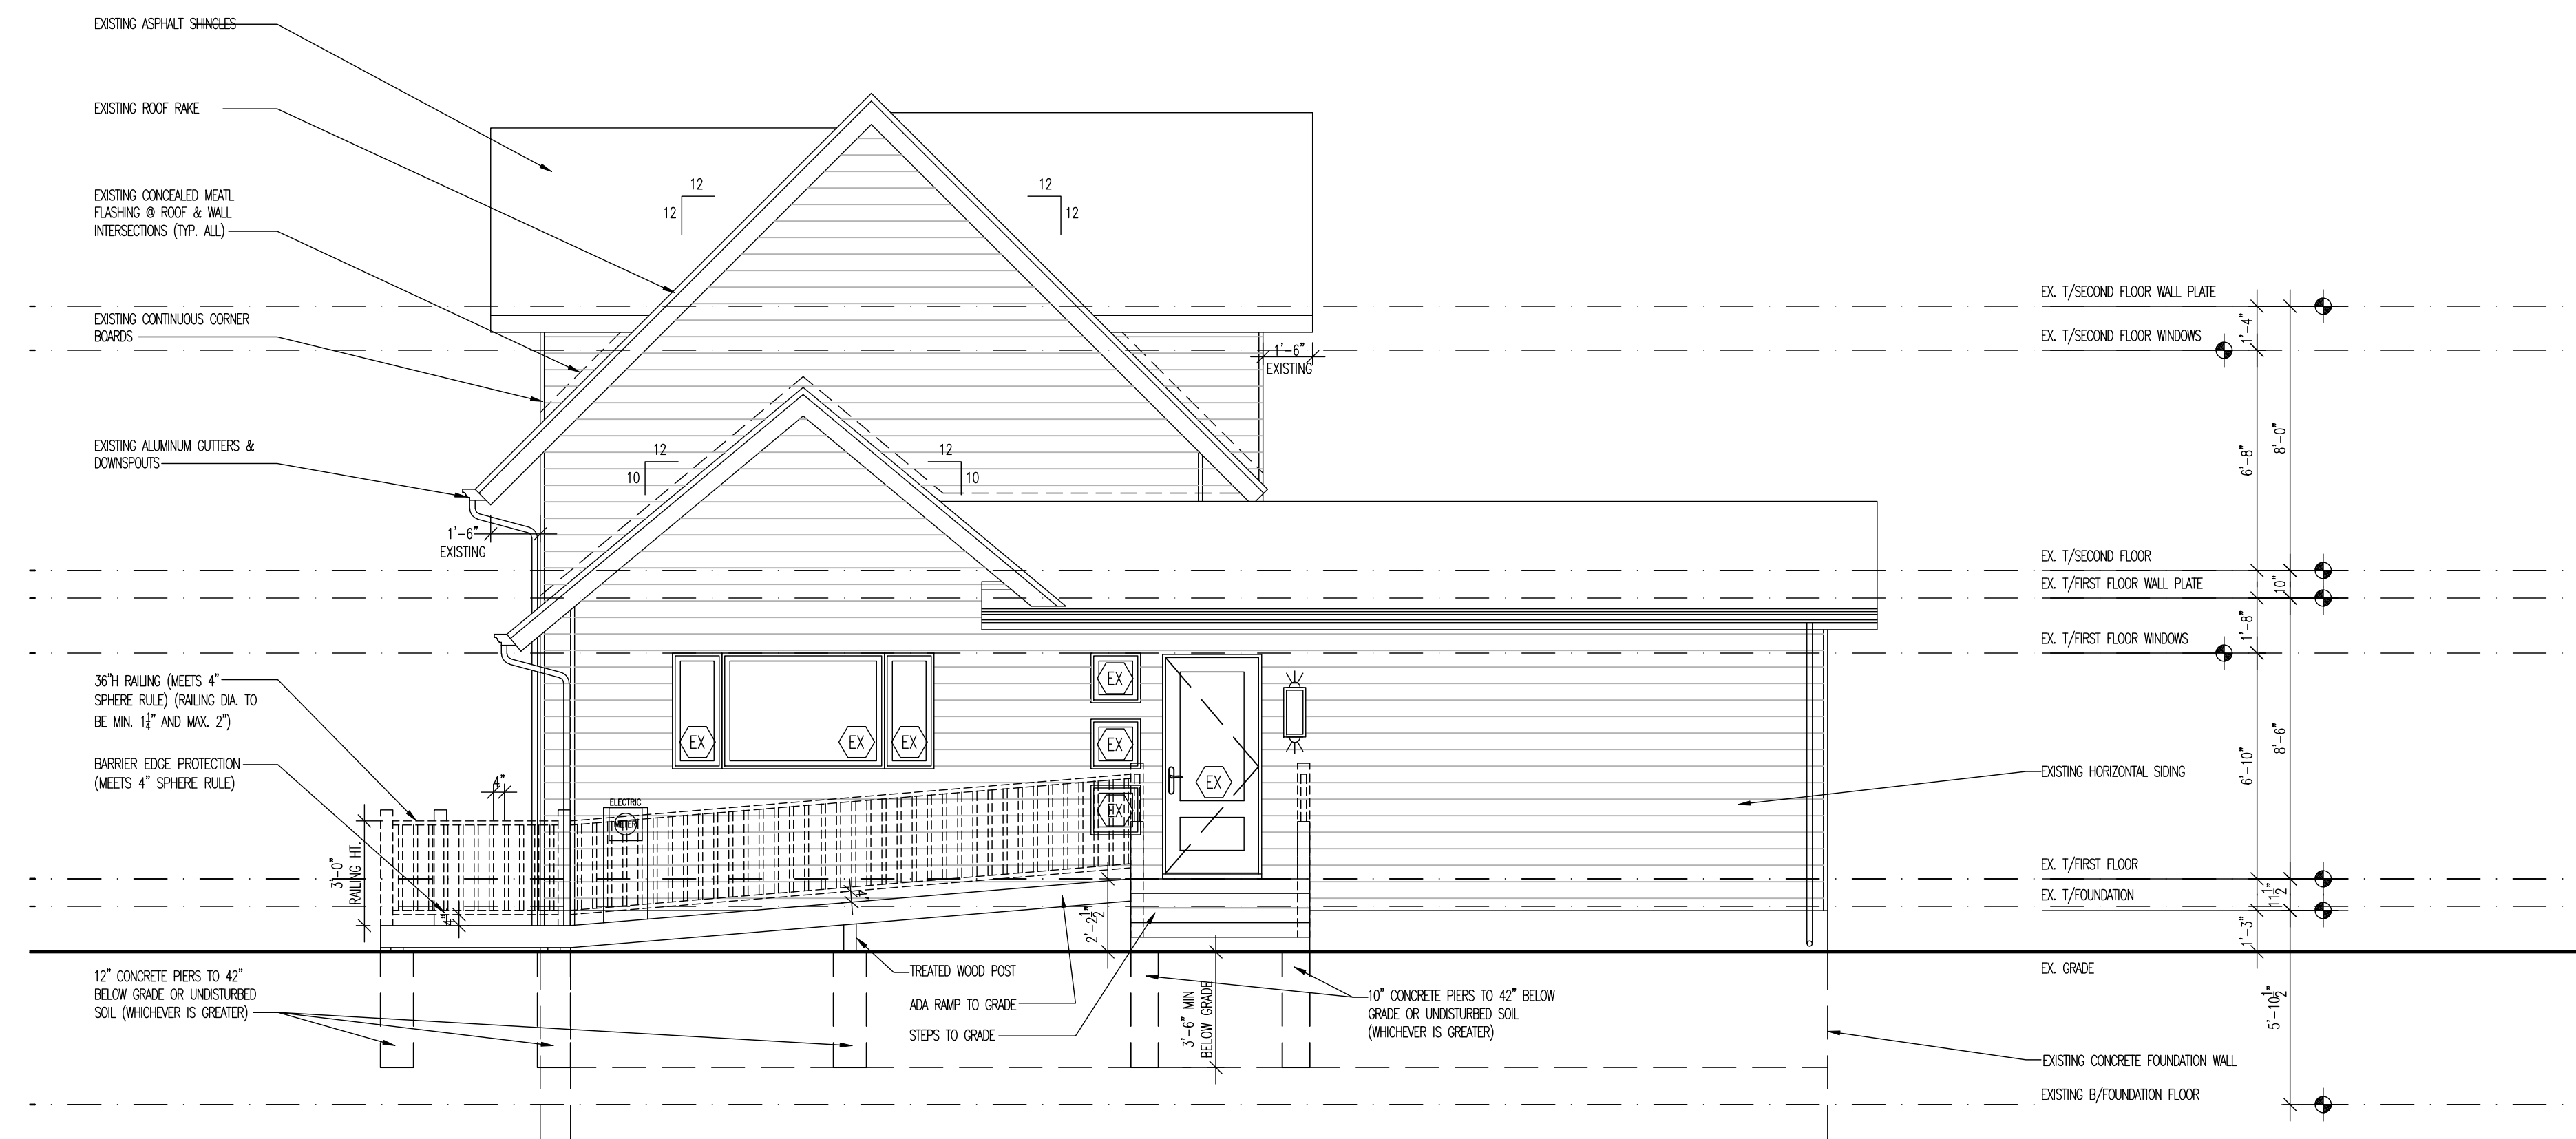

C1 | REAR ELEVATION
1/4" = 1'-0"



A1 | RIGHT SIDE ELEVATION
1/4" = 1'-0"

Craftstone Architects, Inc.
14150 S. Route 20, Suite 201
ARQUITECT

07-30-2025	PERMIT-BID	ISSUANCE
DATE		

DUJK Washington St. Remodel
557 S. Washington St.
Naperville, IL 60540

for
DUJK Custom Homes

ELEVATIONS - REAR & RIGHT SIDE

EXTERIOR ELEVATIONS - REAR & RIGHT SIDE

DRAWN BY:
EJP/RPK
CHECKED BY:
MAB



PROJECT NUMBER:
2412139

SHEET NUMBER:


A1.20

OF 13 SHEETS

© 2025 by Craftstone Architects, Inc.

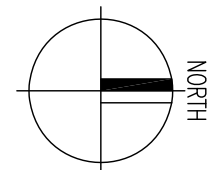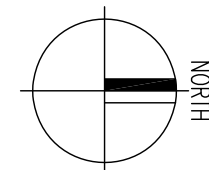A2 | FOUNDATION EXISTING PLAN
1/4" = 1'-0"

A5 | FIRST FLOOR EXISTING PLAN
1/4" = 1'-0"

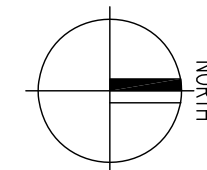

A7 | SECOND FLOOR EXISTING PLAN
1/4" = 1'-0"