

NAPERVILLE FT  
feet  
Width : 8.50  
Track : 8.00  
Lock to Lock Time : 6.0  
Steering Angle : 40.0

NOTE: BOLD LINE REPRESENTS BODY OF FIRETRUCK. DASHED LINES REPRESENT FRONT AND REAR TIRES OF FIRETRUCK.

DATE	REVISIONS
02/14/2020	REVISED PER CITY AND COUNTY SW COMMENTS
07/06/2020	REVISED RIGHT-IN/RIGHT-OUT ENTRANCE

**Manhard**  
CONSULTING LTD



700 Southmead Parkway, Suite 100, Naperville, IL 60563  
 Cell Engineers • Surveyors • Water Resources Engineers • Water & Wastewater Engineers  
 Construction Managers • Environmental Scientists • Landscape Architects • Planners

McDOWELL POINT  
CITY OF NAPERVILLE, ILLINOIS  
FIRETRUCK AUTOTURN EXHIBIT

PROJ. MGR: ODH  
 PROJ. ASSOC: SW  
 DRAWN BY: MTM  
 DATE: 02/14/2020  
 SCALE: 1"=30'

SHEET  
**10** OF **2**  
PZD.NVL01

©2015 MANHARD CONSULTING, LTD. ALL RIGHTS RESERVED.

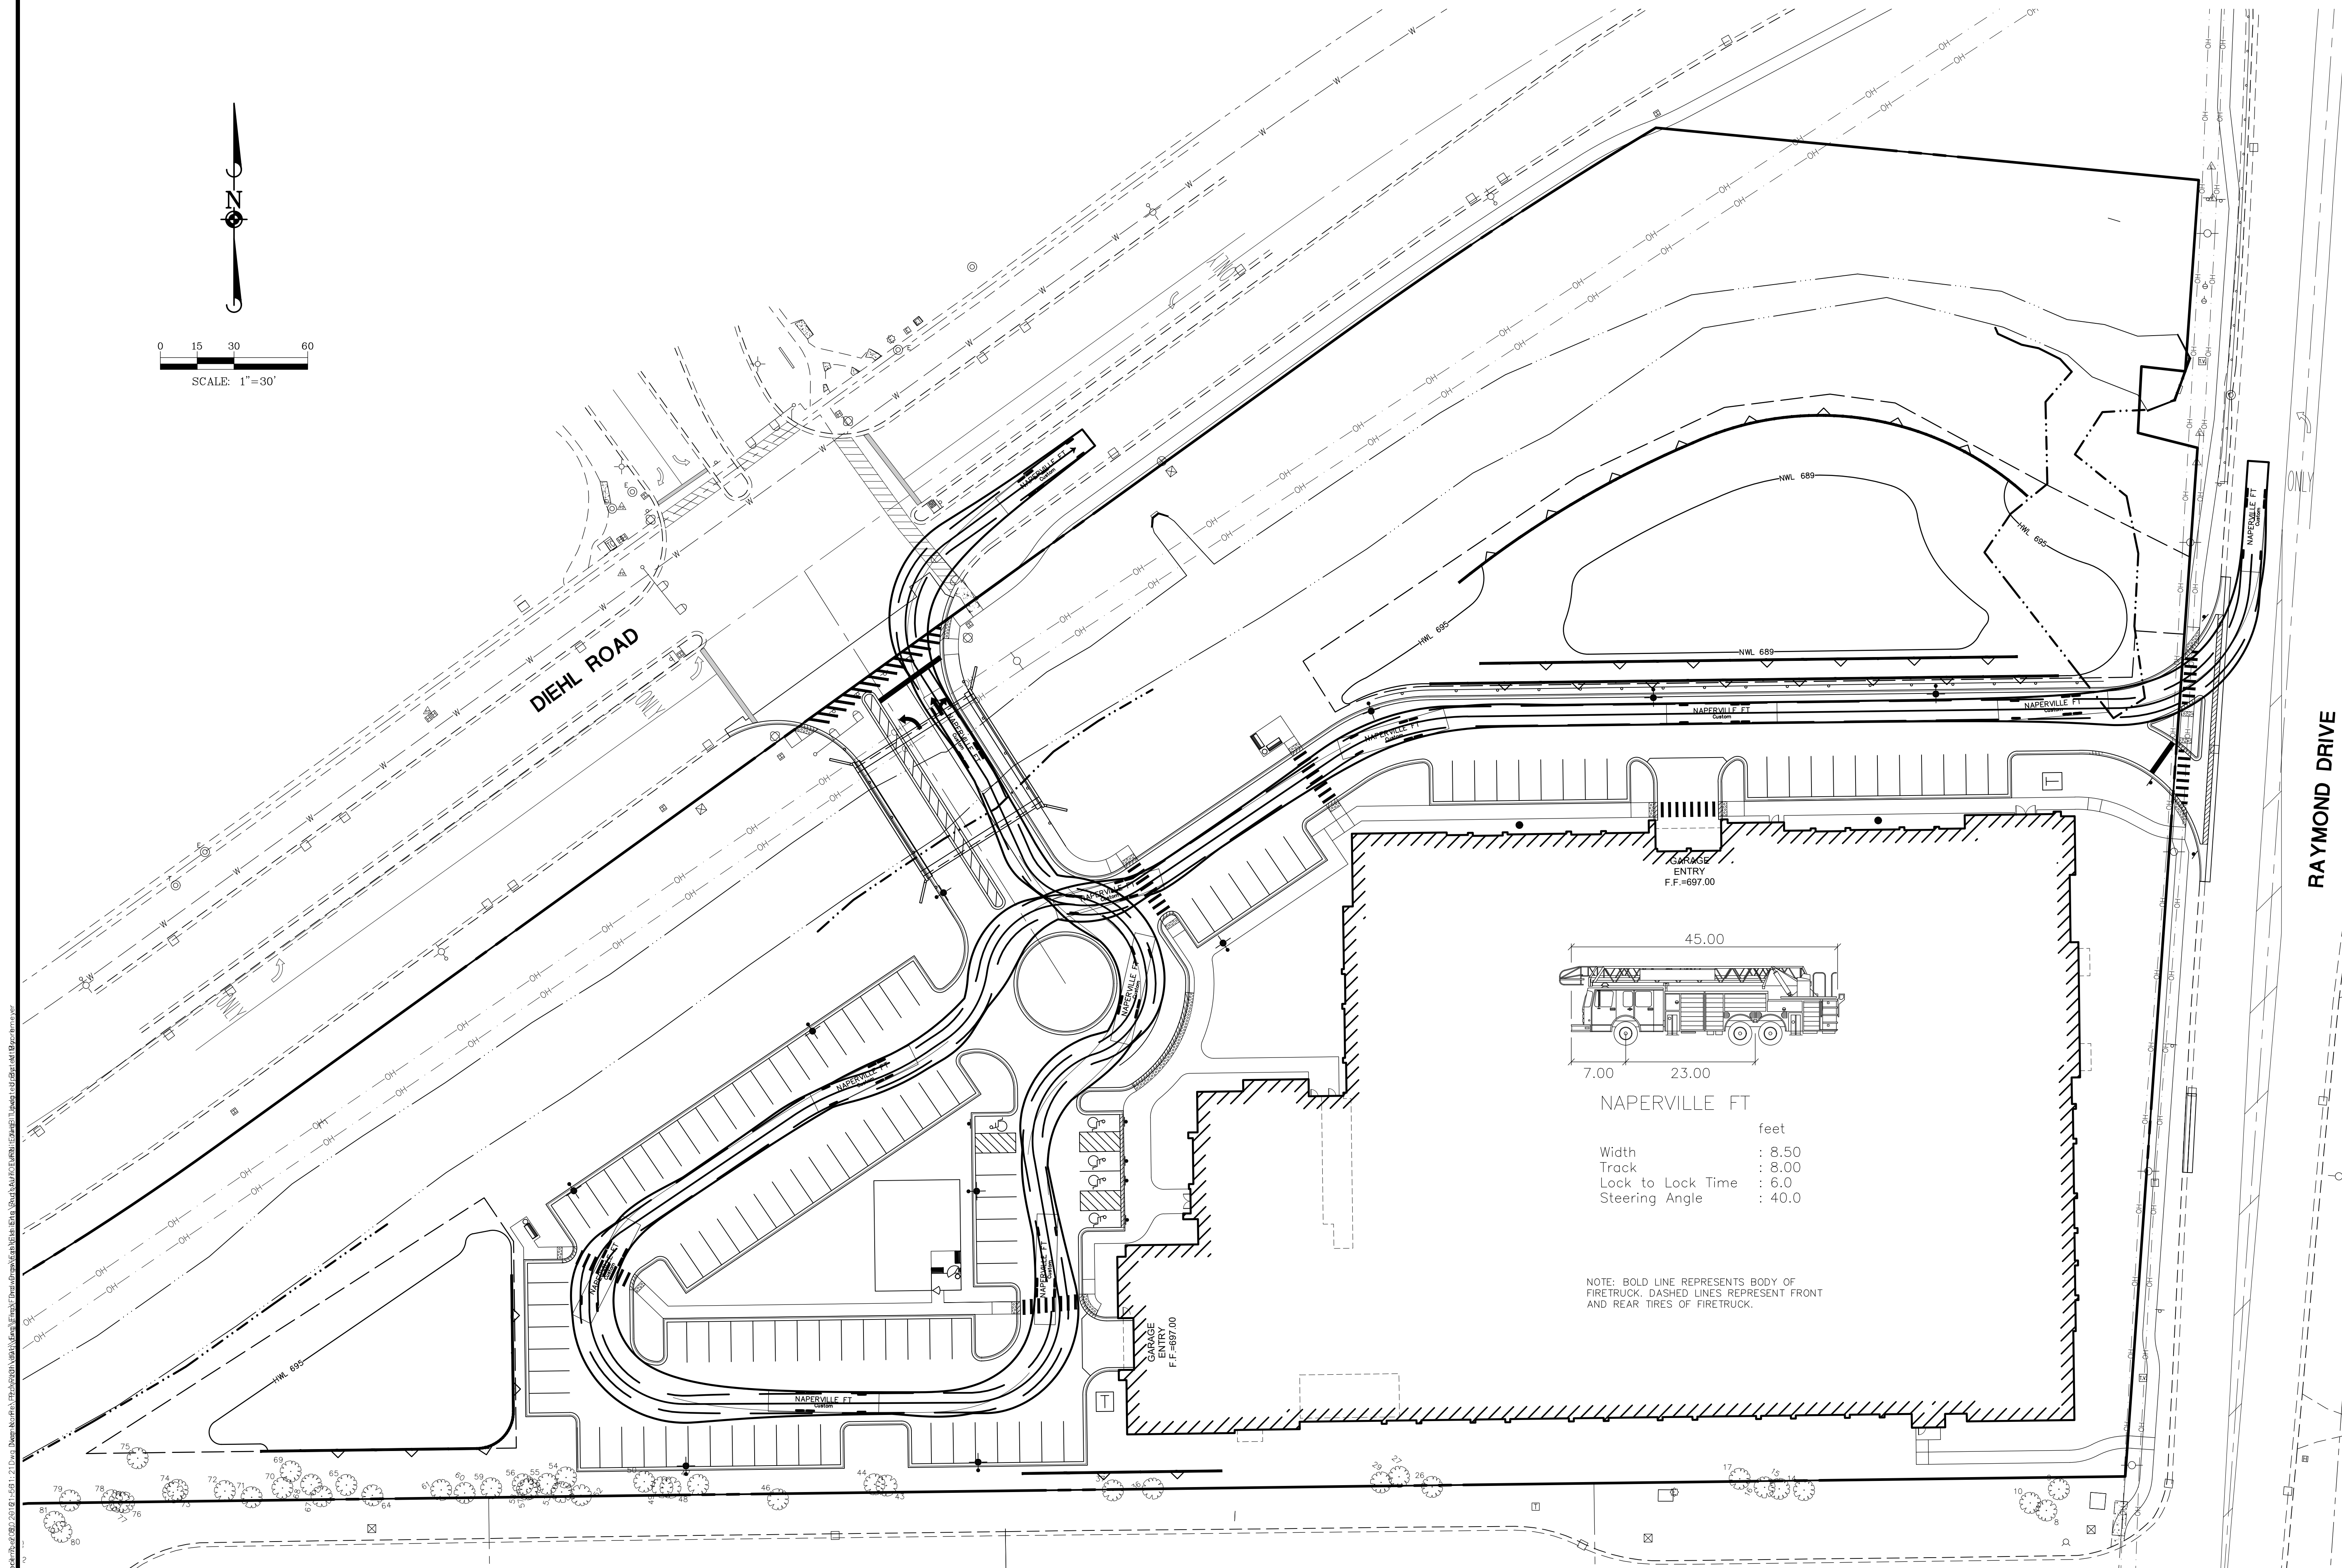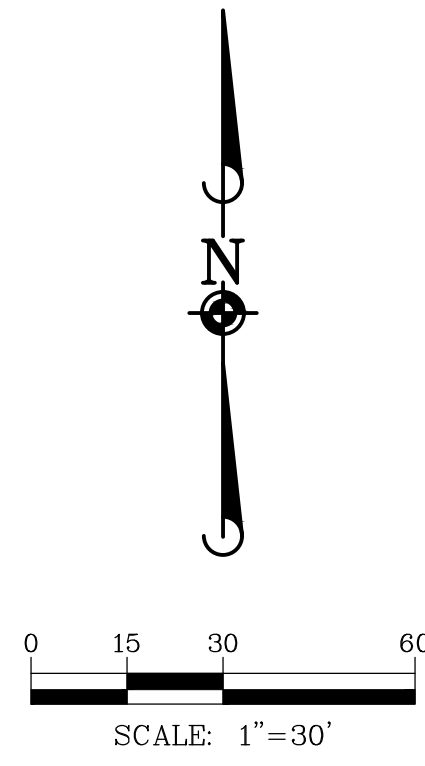

DATE	REVISIONS	DRAWN BY
02/14/2020		MTM
07/06/2020	REVISED RIGHT-IN/RIGHT-OUT ENTRANCE	SW
02/14/2020	REVISED PER CITY AND COUNTY SW COMMENTS	MTM

**Manhard**  
CONSULTING LTD.

700 South Main Street, Suite 1000, Naperville, IL 60563  
Cell Engineers • Surveyors • Water Resource Engineers • Water & Wastewater Engineers  
Construction Managers • Environmental Scientists • Landscape Architects • Planners

**McDOWELL POINT**  
**CITY OF NAPERVILLE, ILLINOIS**  
**FIRETRUCK AUTOTURN EXHIBIT**

PROJ. MGR.: ODH  
PROJ. ASSOC.: SW  
DRAWN BY: MTM  
DATE: 02/14/2020  
SCALE: 1"=30'

SHEET  
**20 F 2**  
PZD.NVL01

©2015 MANHARD CONSULTING, LTD. ALL RIGHTS RESERVED.