


NOTE: DETAILED LANDSCAPE DESIGN TO BE PROVIDED AT TIME OF INDIVIDUAL SITE PLAN REVIEW AND APPROVAL.

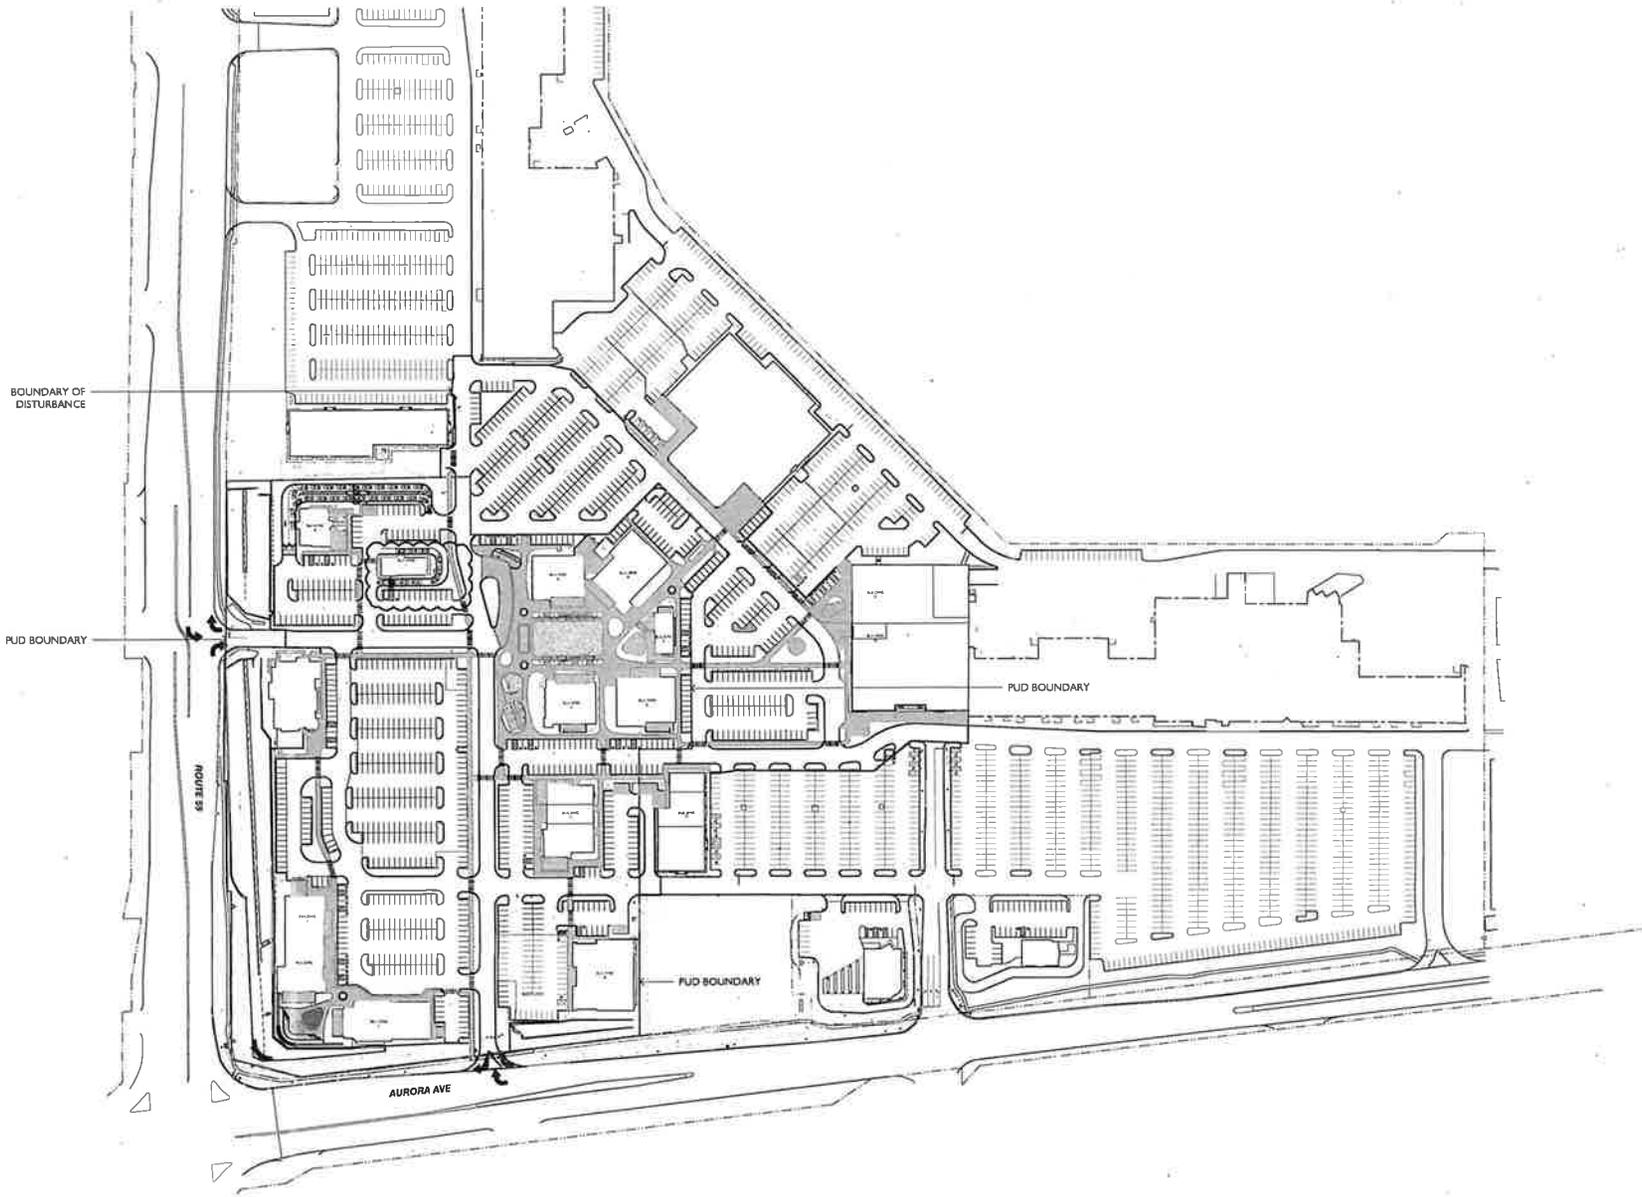

OVERALL SITE PLAN
SCALE: 1"=100'



NELSON

Landscape Architecture, Inc.
 817 West 10th Street
 2nd Floor
 Chicago, IL 60607
 Phone: (312) 467-4600
 Fax: (312) 467-4601
 www.nelsonlandscape.com









BRIXMOR


Property Group
 Block 59
 404 S. State Route 59
 Naperville, IL 60540
 2014-01-01

OVERALL SITE PLAN



L-001

NOTE: DETAILED LANDSCAPE DESIGN TO BE PROVIDED AT TIME OF INDIVIDUAL SITE PLAN REVIEW AND APPROVAL.

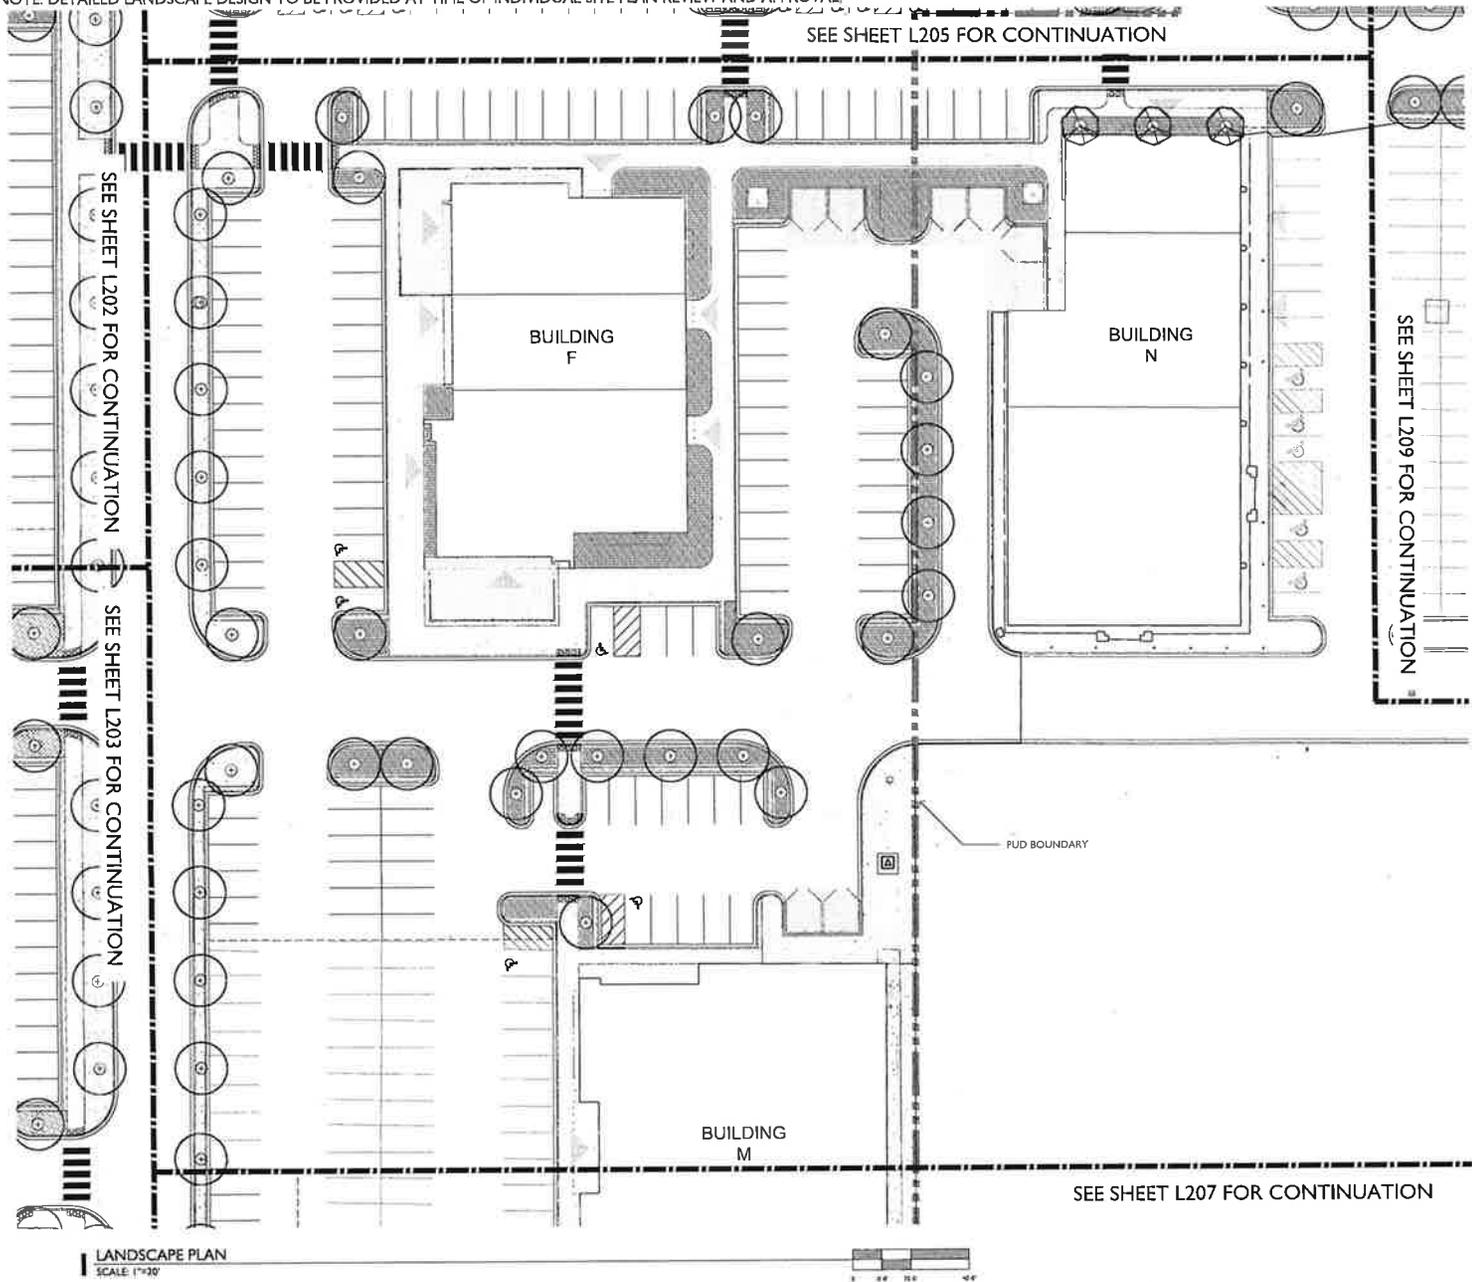

PLANTING LEGEND

- DECIDUOUS TREE
- ORNAMENTAL TREE
- EXISTING TREE
- SHRUBS
- LANDSCAPE AREA:
50% DECIDUOUS SHRUBS
25% EVERGREEN SHRUBS
25% PERENNIALS, ORNAMENTAL
GRASSES & GROUNDCOVERS
- SODDED LAWN


LIGHTING LEGEND

- PARKING LOT LIGHT
- PEDESTRIAN HEIGHT LIGHT
- BOLLARD LIGHT
- LED STRIP LIGHT
- TREE UPLIGHT

PLANTING NOTES

1. ALL PLANTING AREAS TO RECEIVE AUTOMATIC IRRIGATION SYSTEM. SEE IRRIGATION PLAN PROVIDE 1 YEAR WARRANTY ON ALL PLANTING
2. PROVIDE JUTE MESH EROSION CONTROL BLANKET STAPLED IN PLACE FOR ALL PLANTING AREAS WITH GRADES 3:1 OR GREATER.
3. ALL PLANTING SHALL RECEIVE 2" LAYER OF SHREDDED HARDWOOD MULCH ORNAMENTAL GRASS, PERENNIAL, AND BULB INTERPLANTING LAYOUT TO BE FIELD-DIRECTED BY LANDSCAPE ARCHITECT. PLAN SHALL TAKE PRECEDENCE SHOULD ANY DISCREPANCIES EXIST BETWEEN PLAN AND PLANT LIST.
4. UPON AUTHORIZATION TO PROCEED WITH THE WORK, A SCHEDULE INDICATING THE DATES OF EACH OF THE FOLLOWING ITEMS SHALL BE PREPARED BY THE TRADE:
A. CONTRACTOR AND SUBMITTED TO THE LANDSCAPE ARCHITECT
B. TAGGING OF PLANT MATERIAL IN NURSERIES
C. STAKING OF PLANT LOCATING ON SITE
D. DELIVERY OF PLANT MATERIAL ON SITE
E. PLANTING SCHEDULE.

KEY PLAN

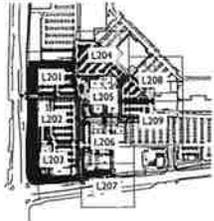

NELSON



















NOTE: DETAILED LANDSCAPE DESIGN TO BE PROVIDED AT TIME OF INDIVIDUAL SITE PLAN REVIEW AND APPROVAL.

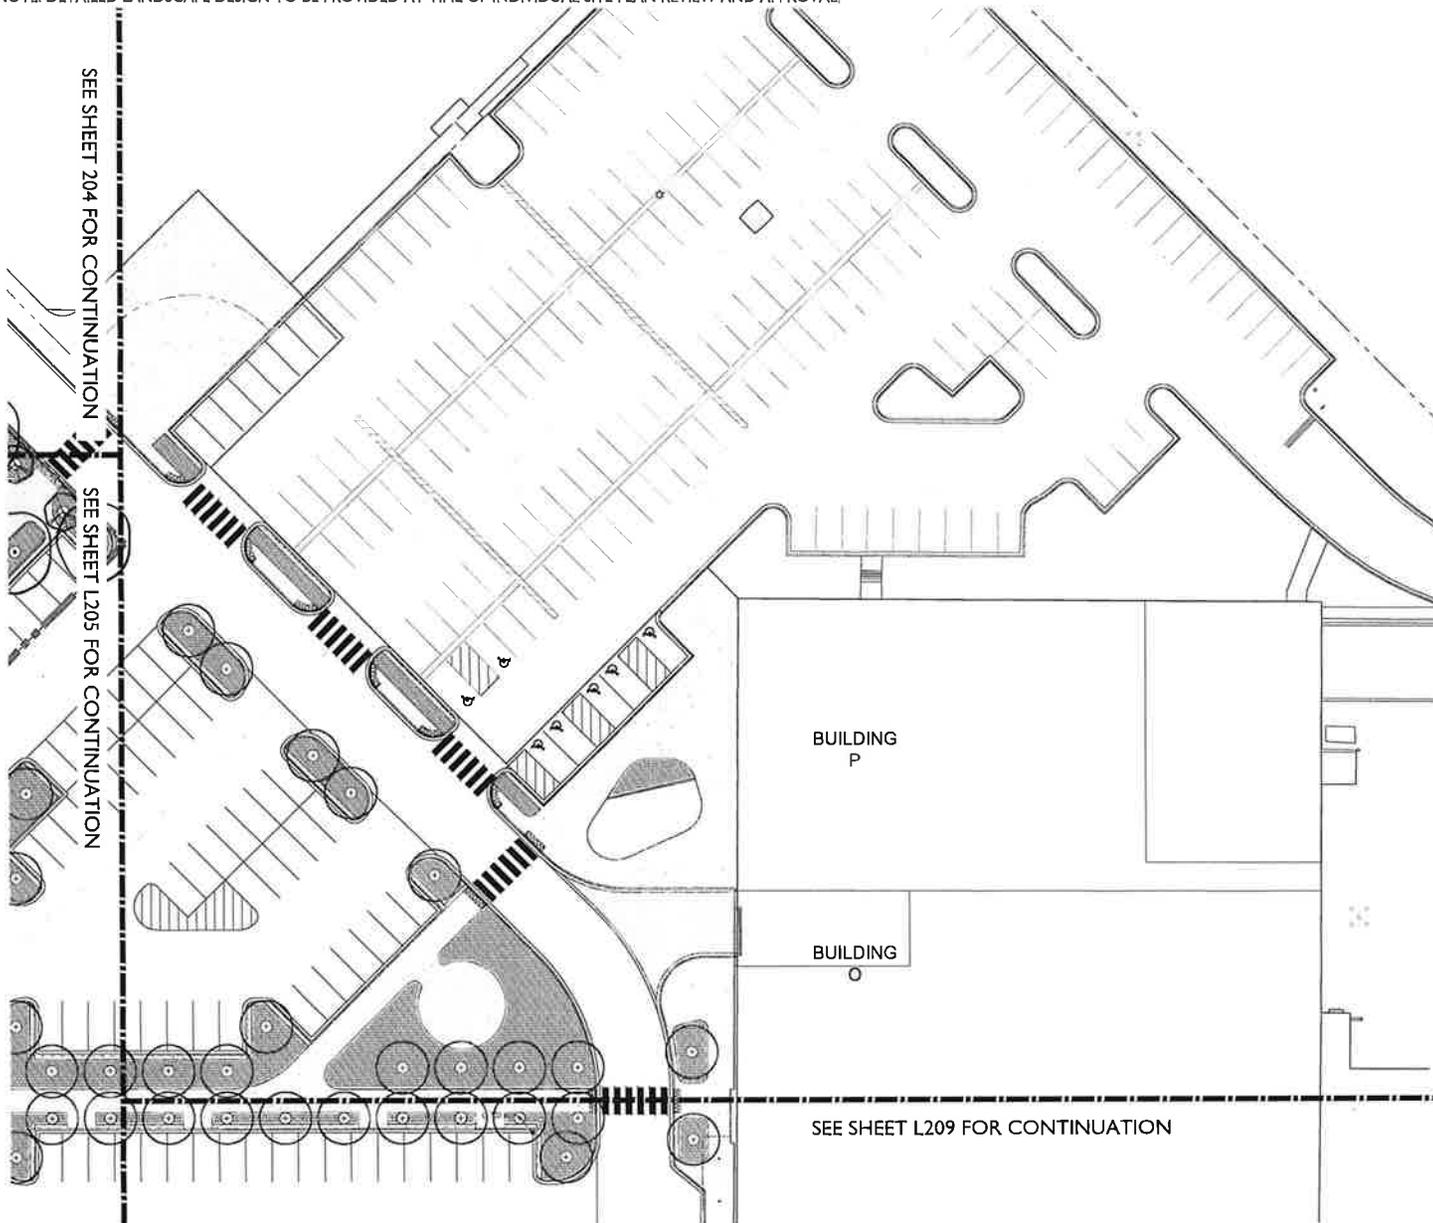

SEE SHEET L204 FOR CONTINUATION
SEE SHEET L205 FOR CONTINUATION

SEE SHEET L209 FOR CONTINUATION

LANDSCAPE PLAN



PLANTING LEGEND

- DECIDUOUS TREE
- ORNAMENTAL TREE
- EXISTING TREE
- SHRUBS
- LANDSCAPE AREA:
50% DECIDUOUS SHRUBS
25% EVERGREEN SHRUBS
25% PERENNIALS, ORNAMENTAL
GRASSES & GROUNDCOVERS
- SODDED LAWN


LIGHTING LEGEND

- PARKING LOT LIGHT
- PEDESTRIAN HEIGHT LIGHT
- BOLLARD LIGHT
- LED STRIP LIGHT
- TREE UPLIGHT

PLANTING NOTES

1. ALL PLANTING AREAS TO RECEIVE AUTOMATIC IRRIGATION SYSTEM; SEE IRRIGATION PLAN
2. PROVIDE 1 YEAR WARRANTY ON ALL PLANTING
3. PROVIDE JUTE MESH EROSION CONTROL BLANKET STAPLED IN PLACE FOR ALL PLANTING AREAS WITH GRADES 3:1 OR GREATER
4. ALL PLANTING SHALL RECEIVE 2" LAYER OF SHREDED HARDWOOD MULCH
5. ORNAMENTAL GRASS, PERENNIAL, AND BULB INTERPLANTING LAYOUT TO BE FIELD DIRECTED BY LANDSCAPE ARCHITECT.
6. PLAN SHALL TAKE PRECEDENCE SHOULD ANY DISCREPANCIES EXIST BETWEEN PLAN AND PLANT LIST.
7. UPON AUTHORIZATION TO PROCEED WITH THE WORK, A SCHEDULE INDICATING THE DATES OF EACH OF THE FOLLOWING ITEMS SHALL BE PREPARED BY THE TRADE:
 - A. CONTRACTOR AND SUBMITTED TO THE LANDSCAPE ARCHITECT
 - B. TAGGING OF PLANT MATERIAL IN NURSERIES
 - C. STAKING OF PLANT LOCATING ON SITE
 - D. DELIVERY OF PLAN MATERIAL ON SITE
 - E. PLANTING SCHEDULE

KEY PLAN

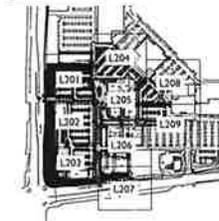

NELSON











BRIXMOR
Property Group

401 S. State Route 59
Chicago, IL 60632
Phone: 773.352.1100

LANDSCAPE PLAN


Scale: 1/8" = 1'-0"



L-208

EXHIBIT H

NOTE: DETAILED LANDSCAPE DESIGN TO BE PROVIDED AT TIME OF INDIVIDUAL SITE PLAN REVIEW AND APPROVAL.

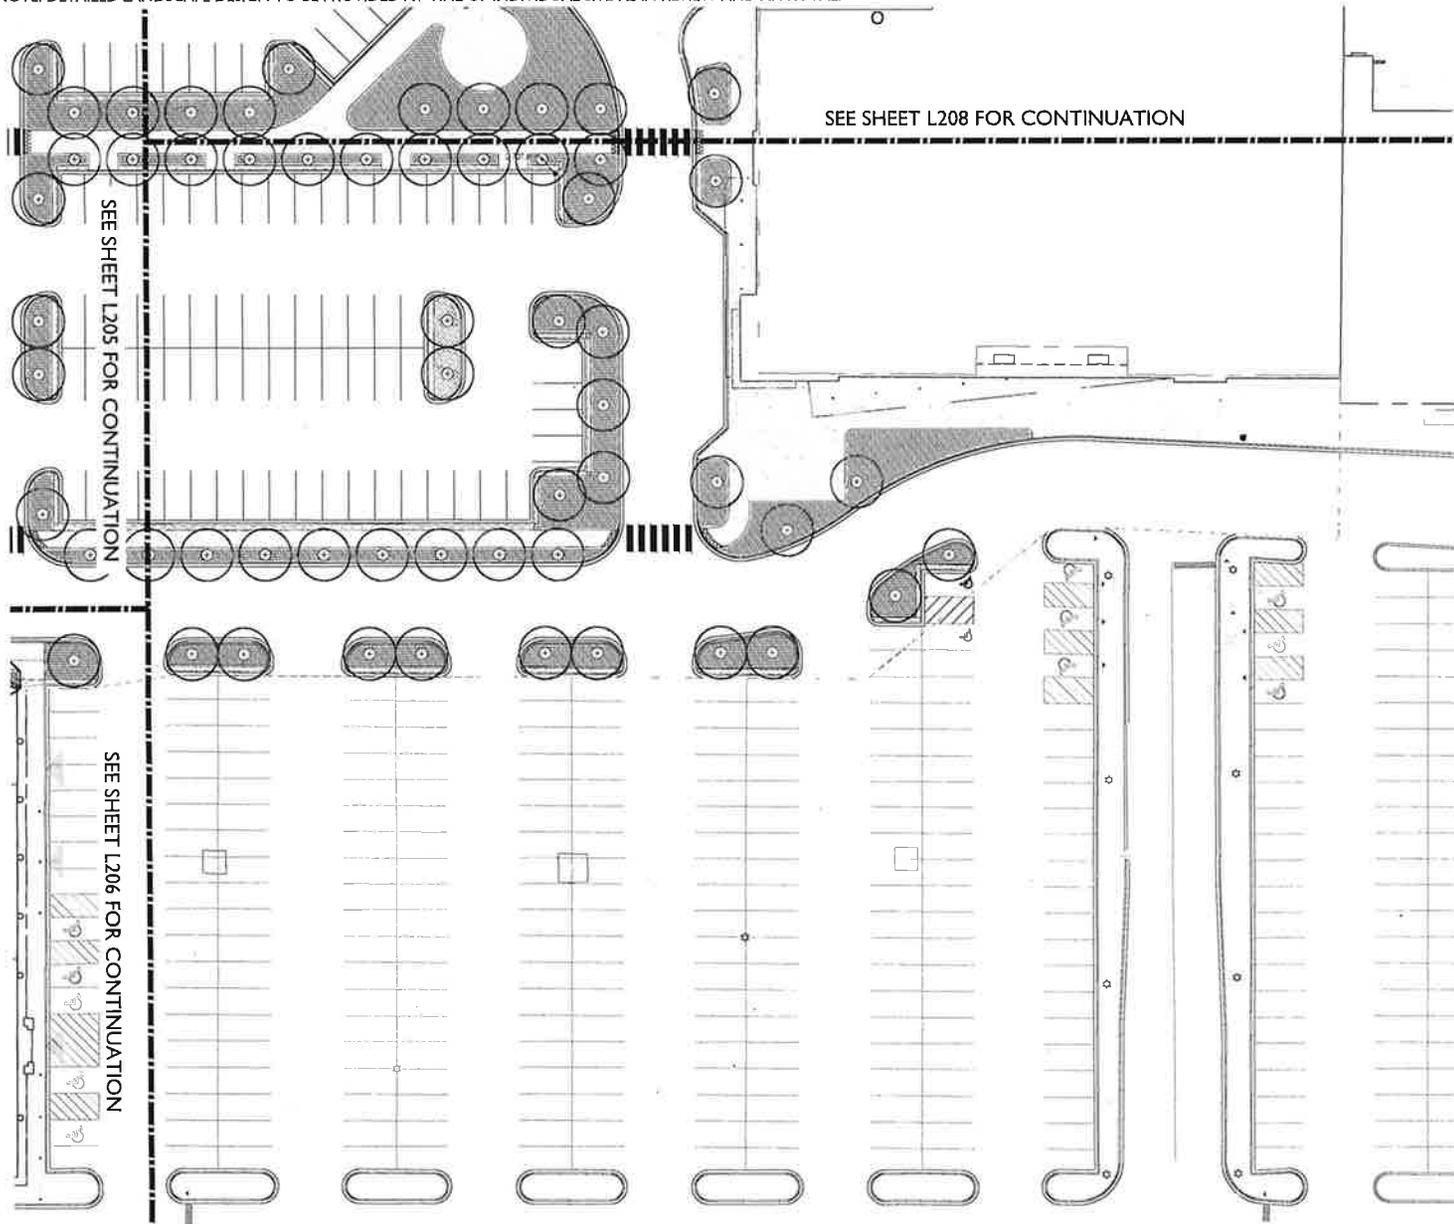

SEE SHEET L208 FOR CONTINUATION

SEE SHEET L205 FOR CONTINUATION

SEE SHEET L206 FOR CONTINUATION

LANDSCAPE PLAN
SCALE: 1"=30'



PLANTING LEGEND

- DECIDUOUS TREE
- ORNAMENTAL TREE
- EXISTING TREE
- SHRUBS
- LANDSCAPE AREA:
50% DECIDUOUS SHRUBS
25% EVERGREEN SHRUBS
25% PERENNIALS, ORNAMENTAL
GRASSES & GROUNDCOVERS
- SODDED LAWN

LIGHTING LEGEND

- PARKING LOT LIGHT
- PEDESTRIAN HEIGHT LIGHT
- BOLLARD LIGHT
- LED STRIP LIGHT
- TREE UPLIGHT

PLANTING NOTES

1. ALL PLANTING AREAS TO RECEIVE AUTOMATIC IRRIGATION SYSTEM; SEE IRRIGATION PLAN
2. PROVIDE 1 YEAR WARRANTY ON ALL PLANTING
3. PROVIDE JUTE MESH EROSION CONTROL BLANKET STAPLED IN PLACE FOR ALL PLANTING AREAS WITH GRADES 3:1 OR GREATER
4. ALL PLANTING SHALL RECEIVE 2" LAYER OF SHREDDED HARDWOOD MULCH
5. ORNAMENTAL GRASS, PERENNIAL, AND BULB INTERPLANTING LAYOUT TO BE FIELD DIRECTED BY LANDSCAPE ARCHITECT.
6. PLAN SHALL TAKE PRECEDENCE SHOULD ANY DISCREPANCIES EXIST BETWEEN PLAN AND PLANT LIST.
7. UPON AUTHORIZATION TO PROCEED WITH THE WORK, A SCHEDULE INDICATING THE DATES OF EACH OF THE FOLLOWING ITEMS SHALL BE PREPARED BY THE TRADE:
 - A. CONTRACTOR AND SUBMITTED TO THE LANDSCAPE ARCHITECT
 - B. TAGGING OF PLANT MATERIAL IN NURSERIES
 - C. STAKING OF PLANT LOCATING ON SITE
 - D. DELIVERY OF PLANT MATERIAL ON SITE
 - E. PLANTING SCHEDULE

KEY PLAN



NELSON
















