


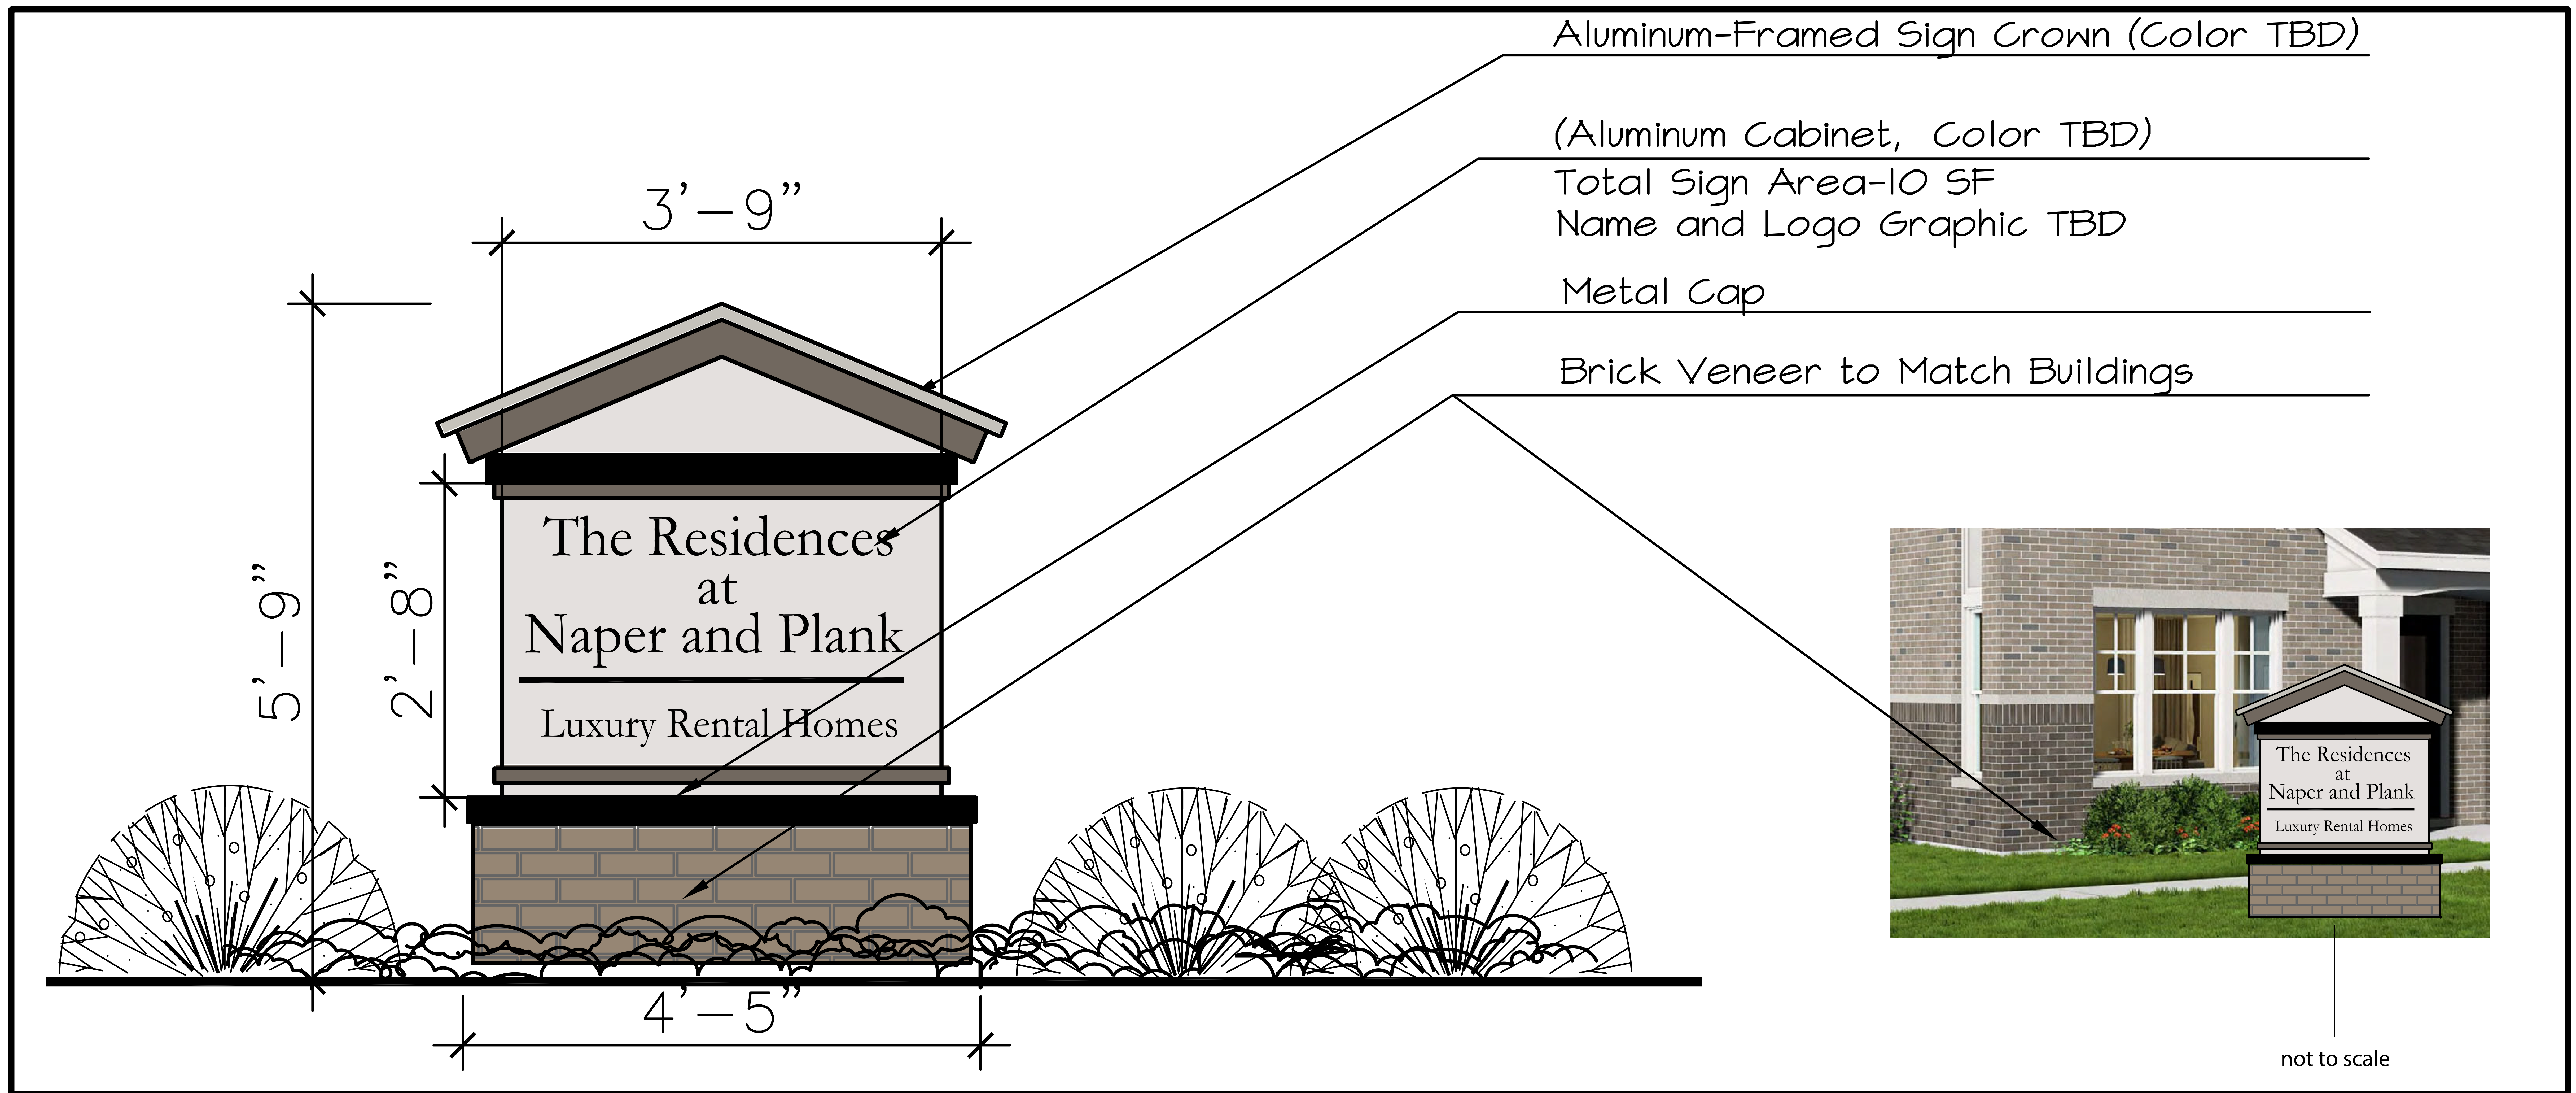

2 PROJECT SIGNAGE

2.08 ONE SIGN LOCATION

1 1/2" = 1'-0"